




SH1 LAYOUT BELOW
1st FLOOR SCALE: 1/50

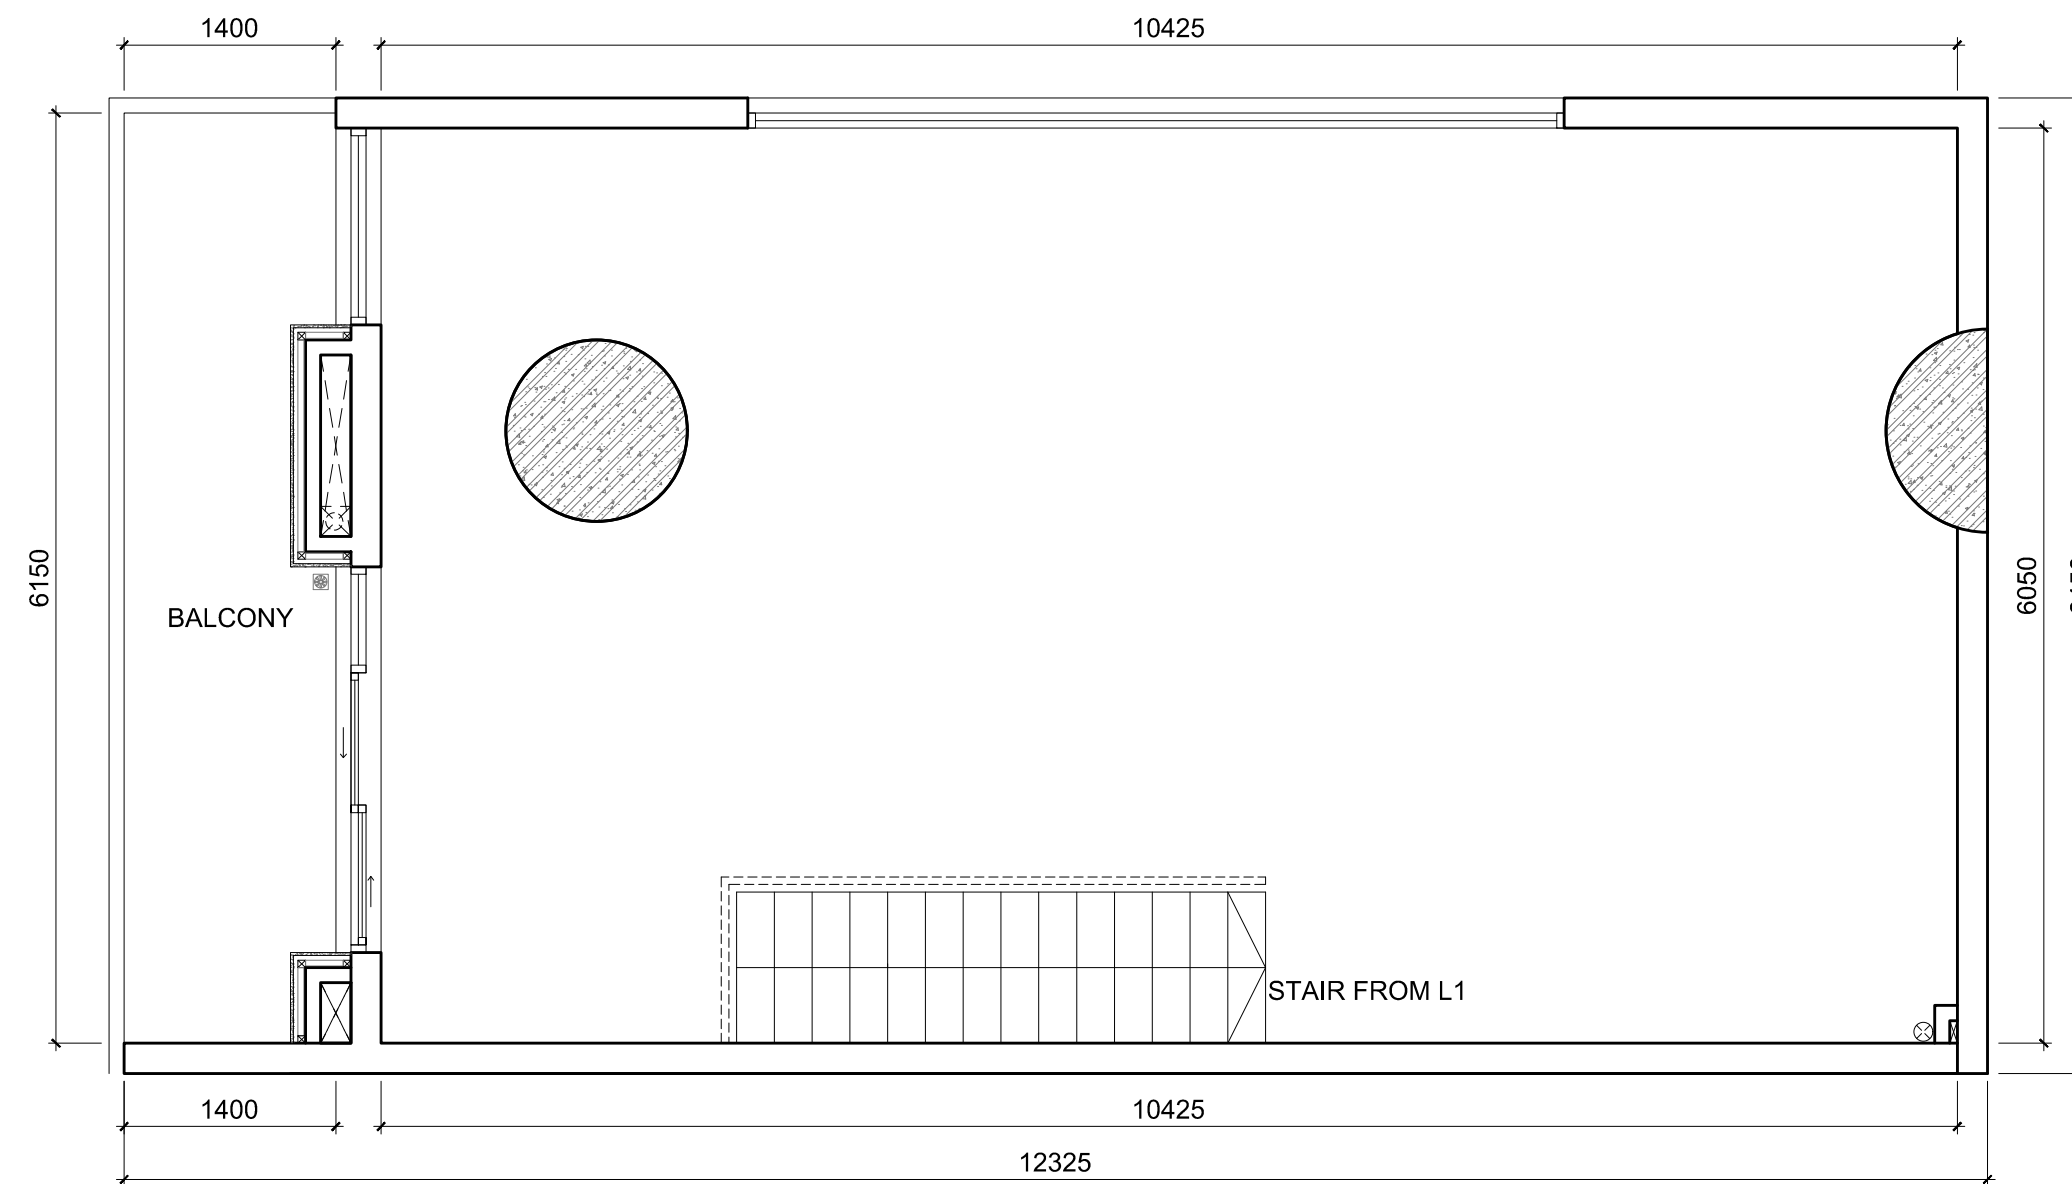


SH1 LAYOUT ABOVE
2nd FLOOR SCALE: 1/50

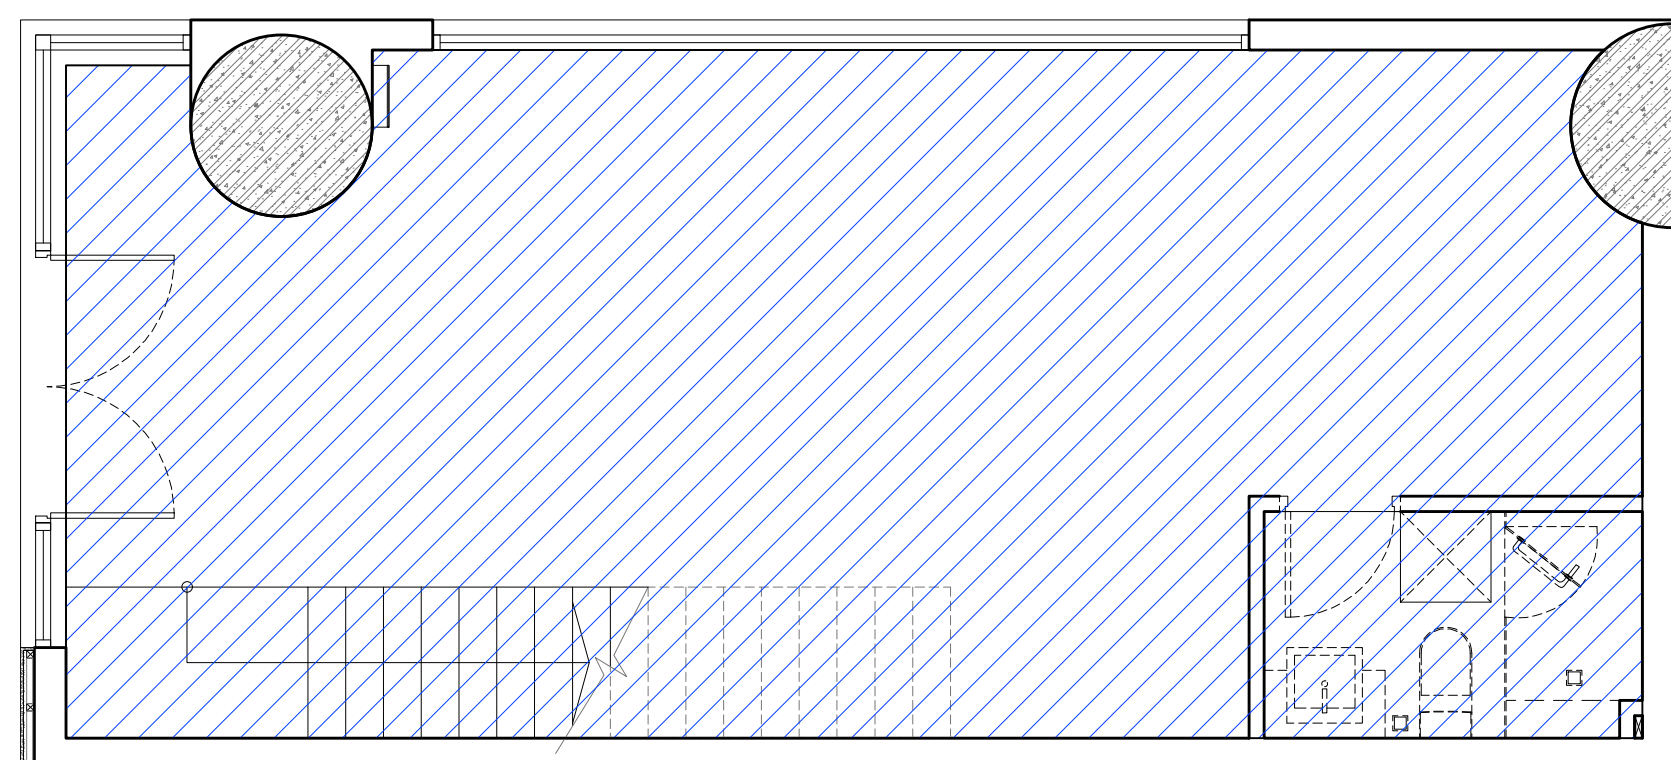


SH1 LAYOUT BELOW
NET FLOOR AREA SCALE: 1/50

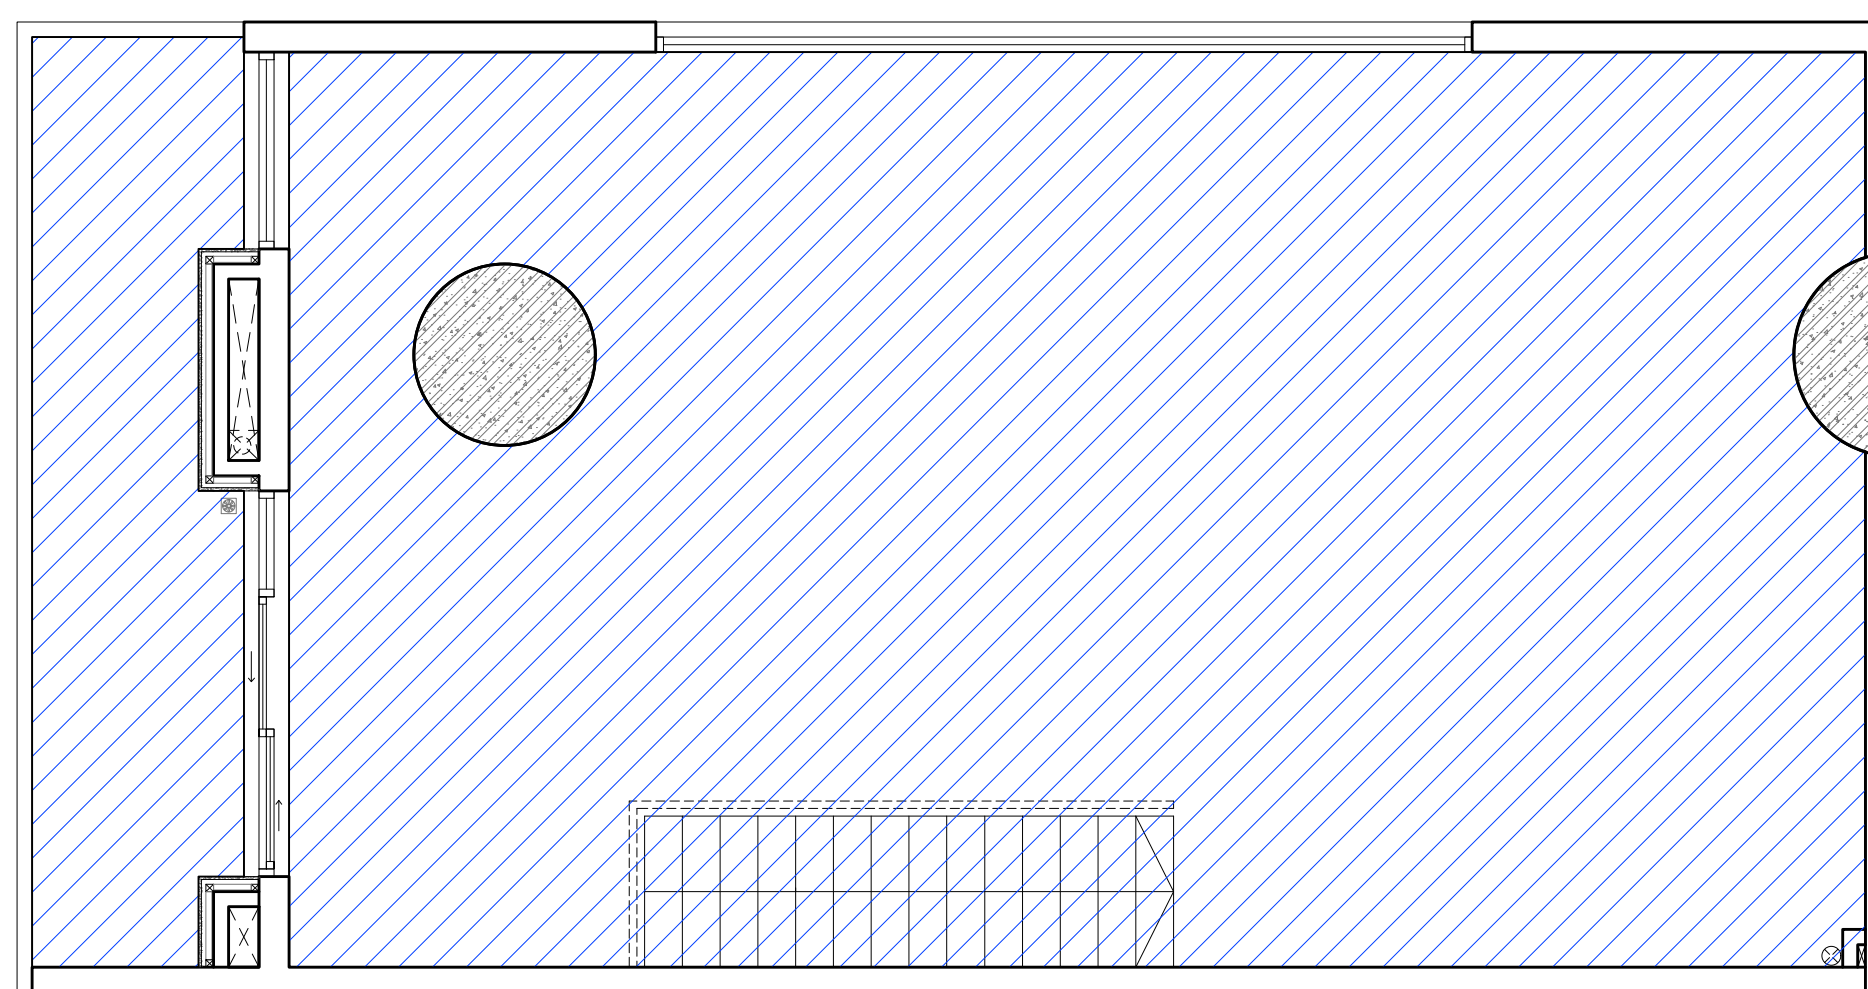


SH1 LAYOUT ABOVE
NET FLOOR AREA SCALE: 1/50

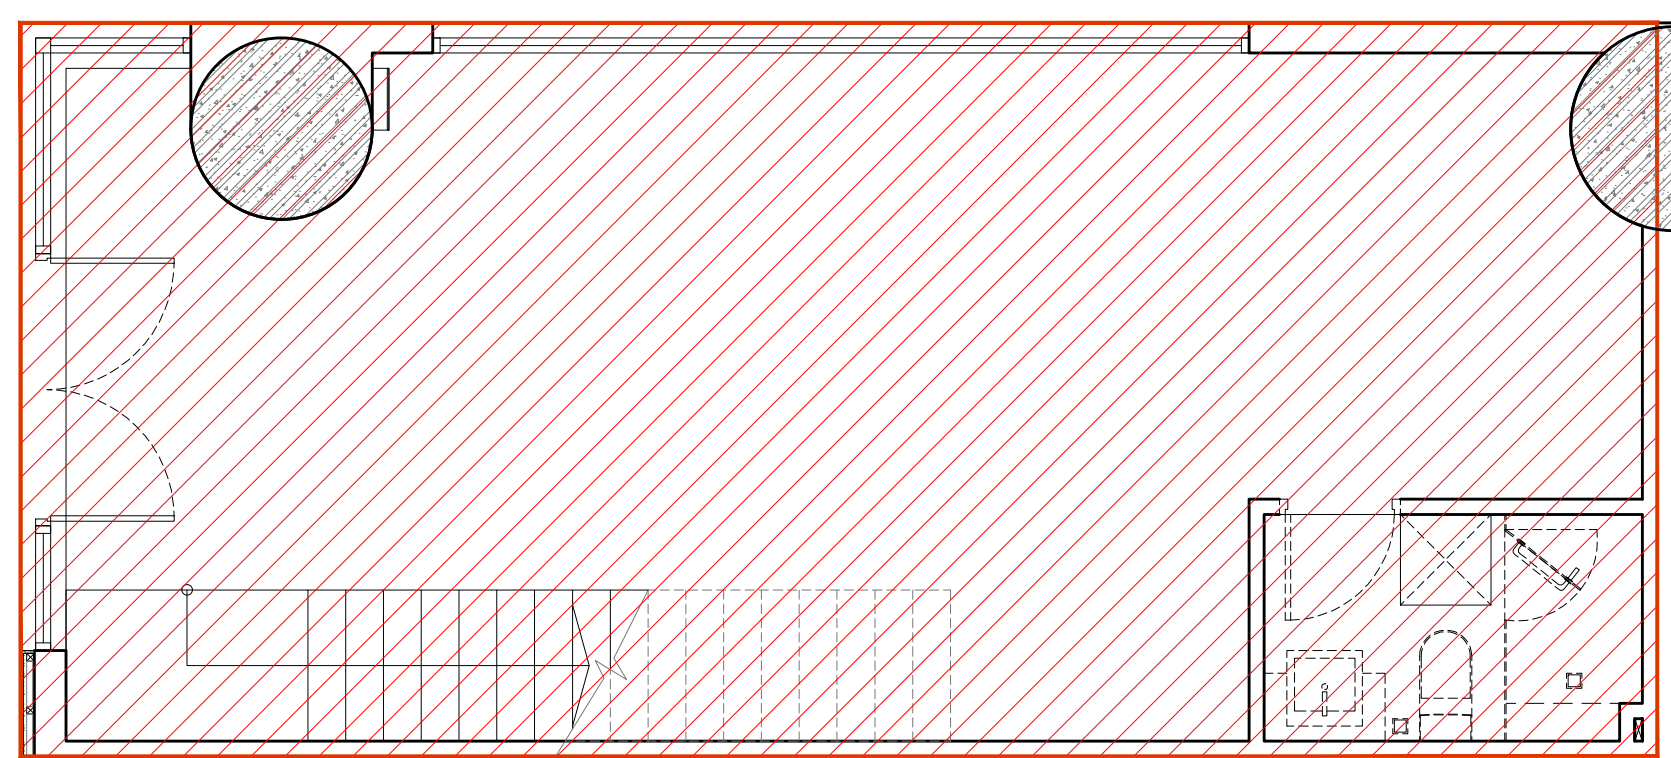

SH1 LAYOUT BELOW
GROSS FLOOR AREA SCALE: 1/50

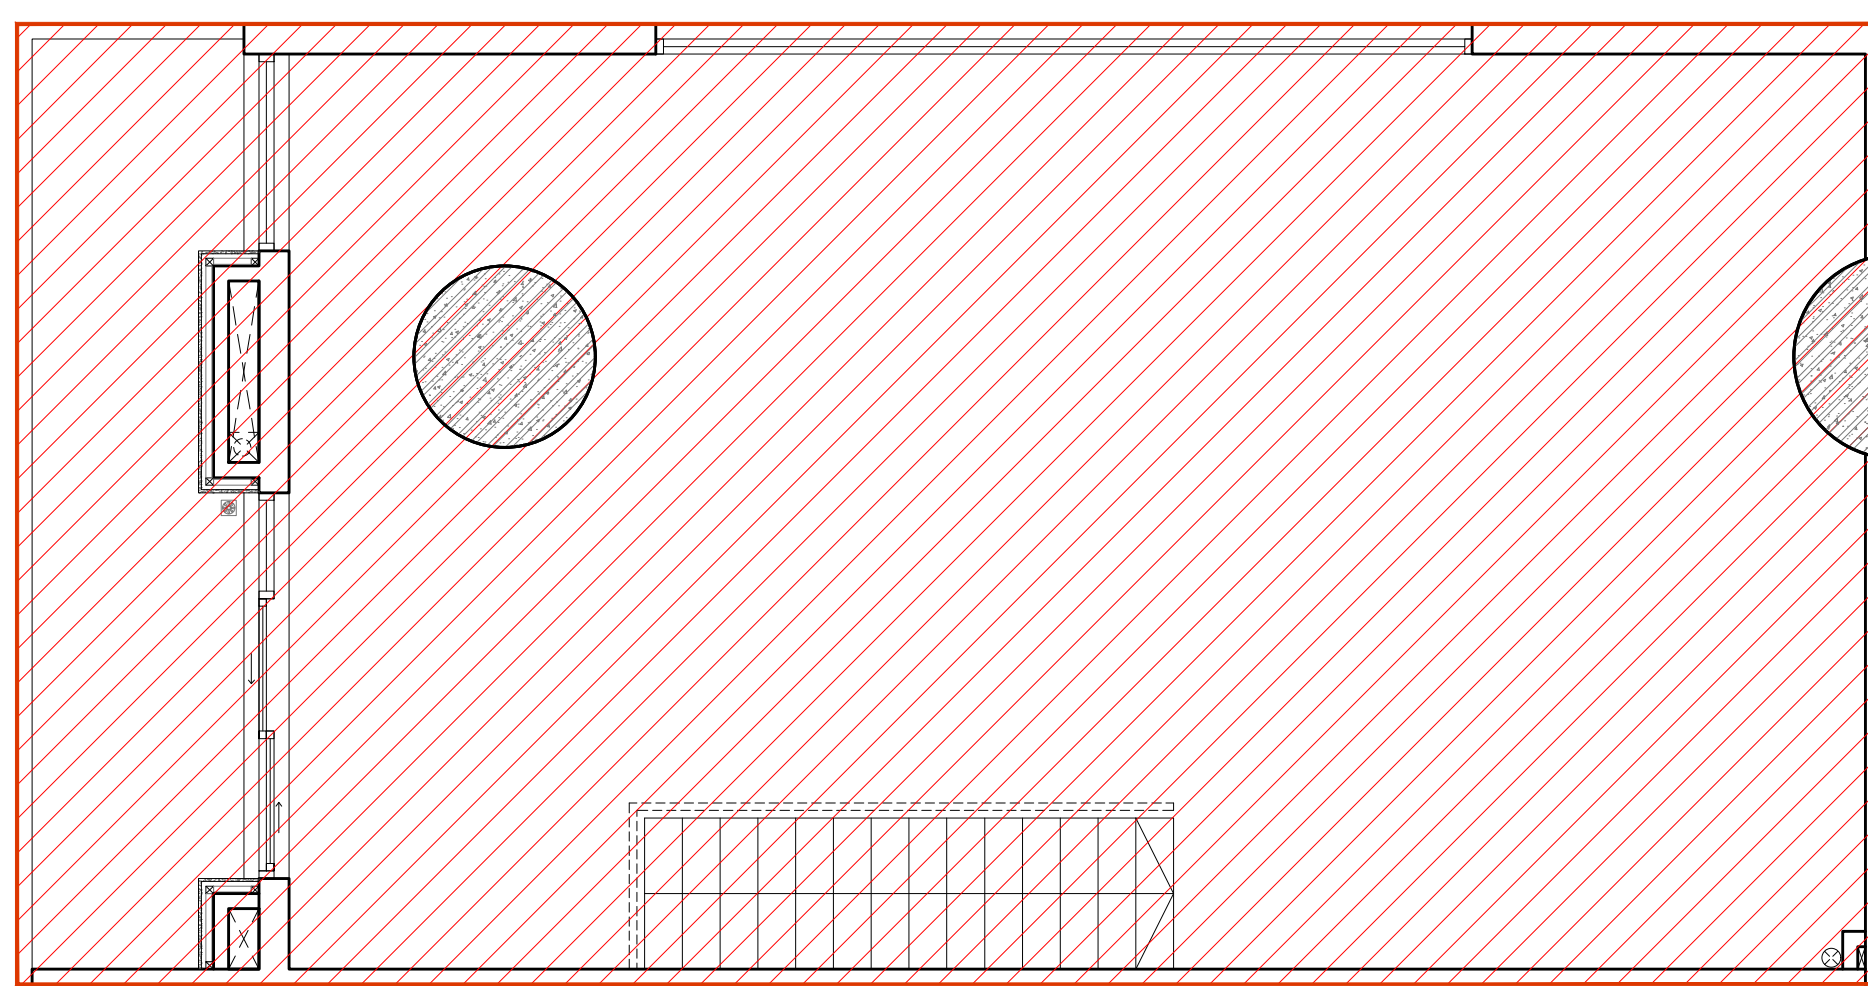


SH1 LAYOUT ABOVE
GROSS FLOOR AREA SCALE: 1/50

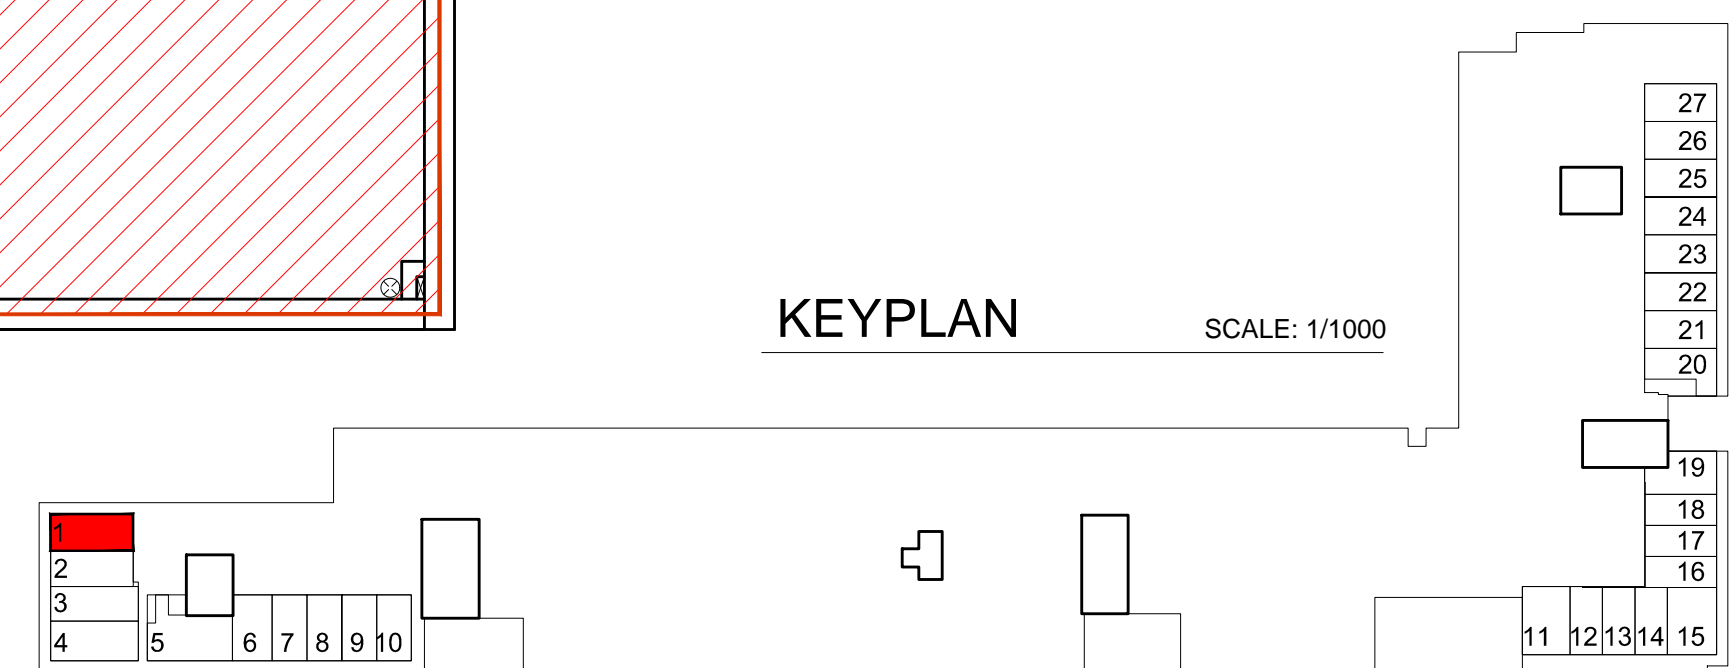


KEYPLAN SCALE: 1/1000


Shophouse No. 1	NFA Area (m ²)	GFA Area (m ²)
Total Area	115.00	130.00

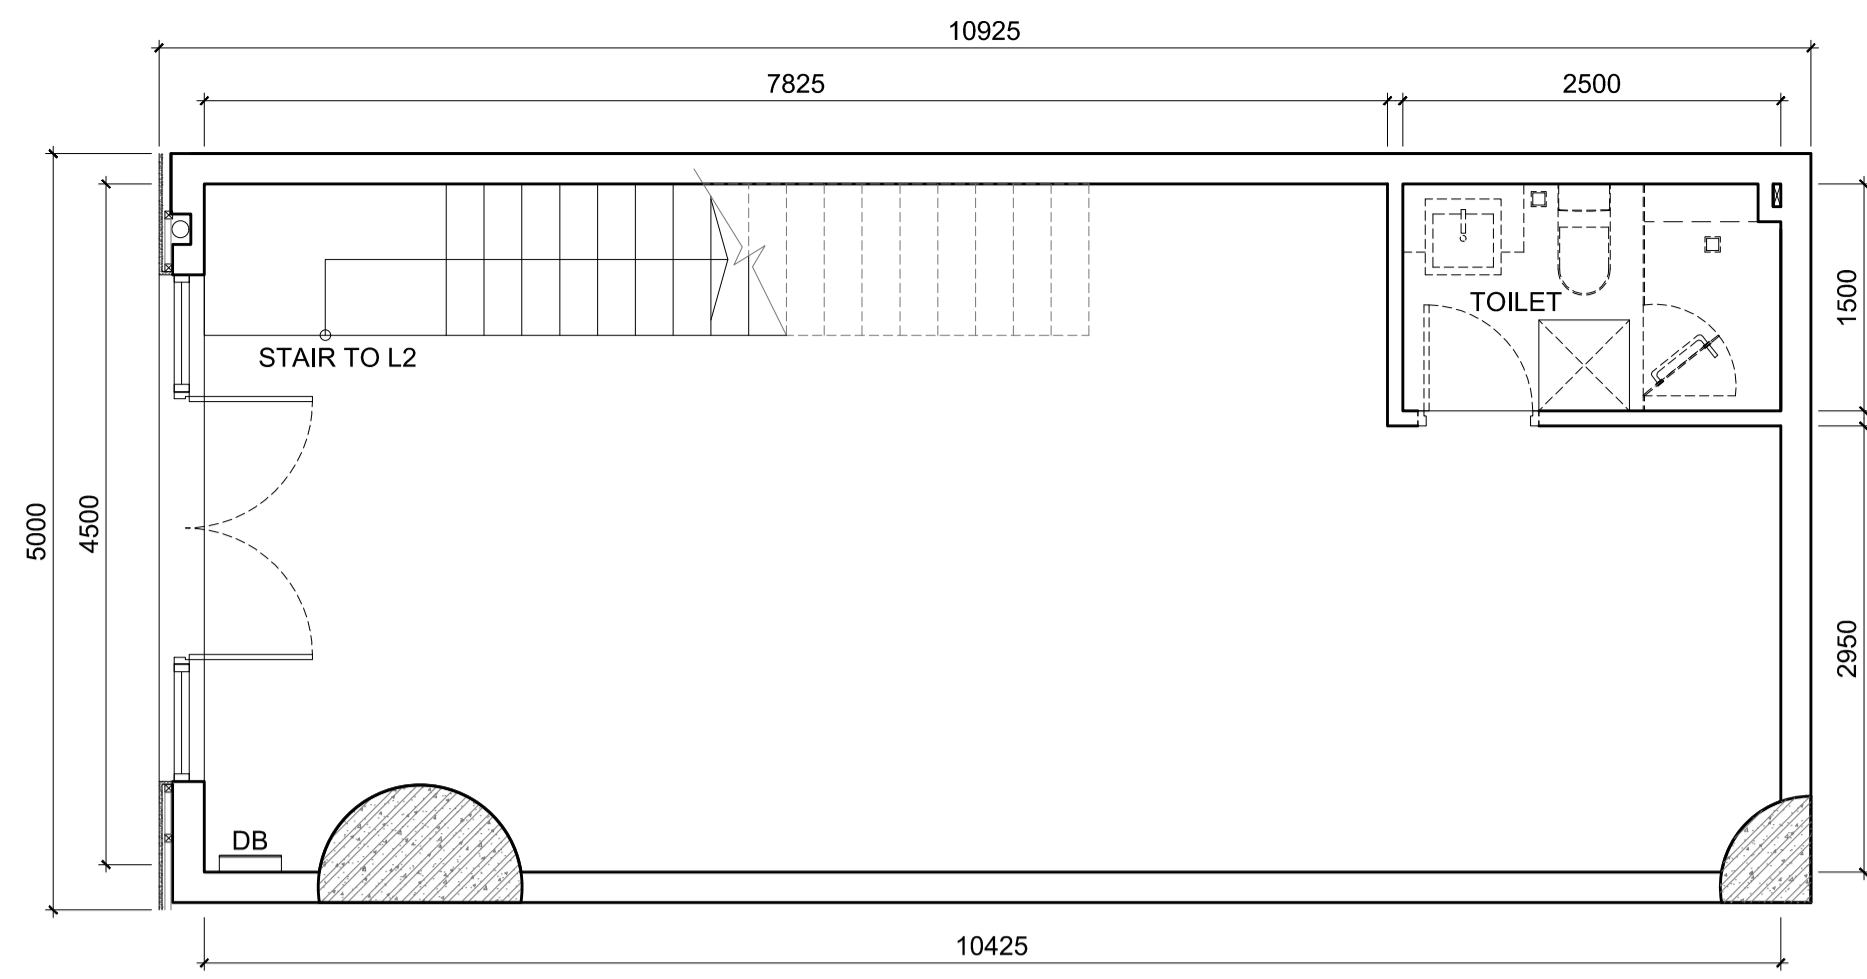


SH2 LAYOUT BELOW
1st FLOOR SCALE: 1/50

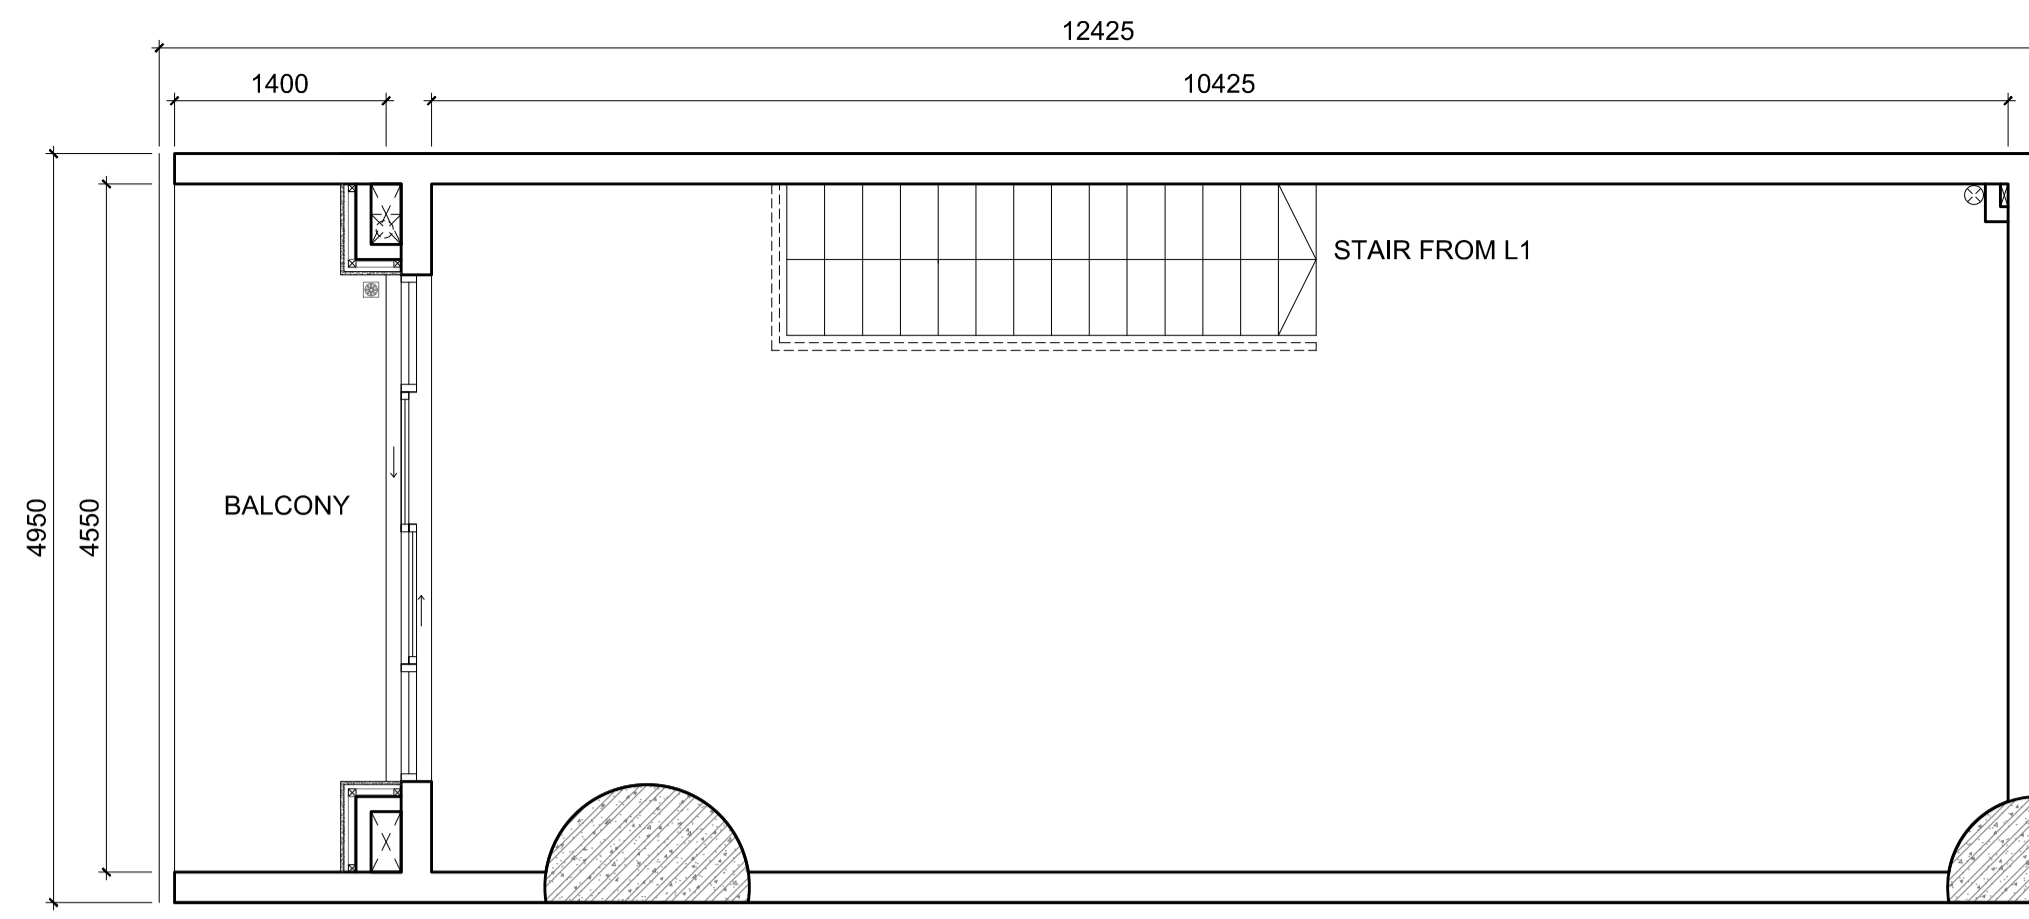


SH2 LAYOUT ABOVE
2nd FLOOR SCALE: 1/50

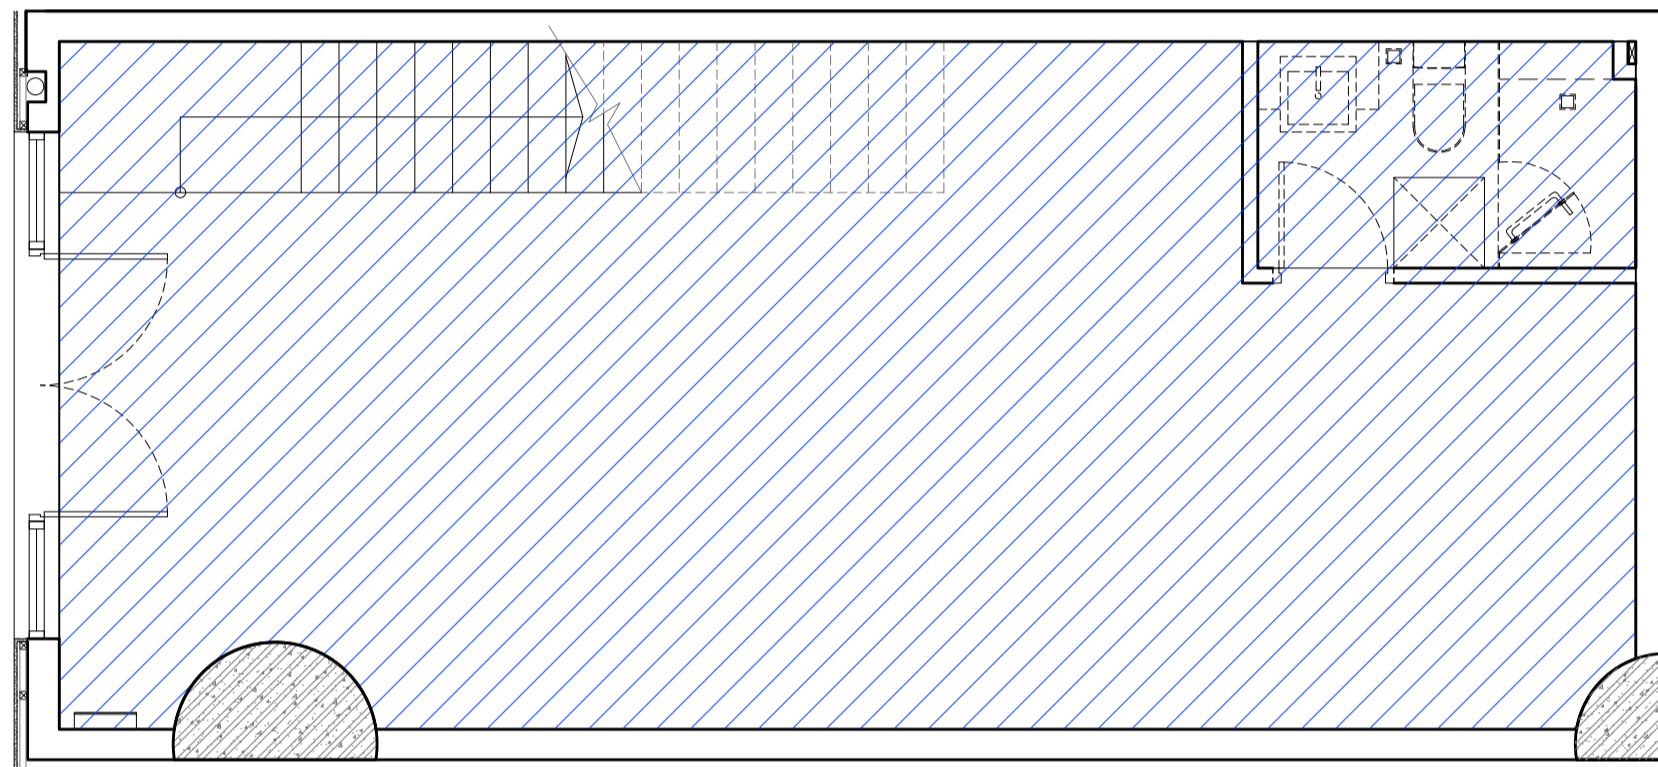


SH2 LAYOUT BELOW
NET FLOOR AREA SCALE: 1/50

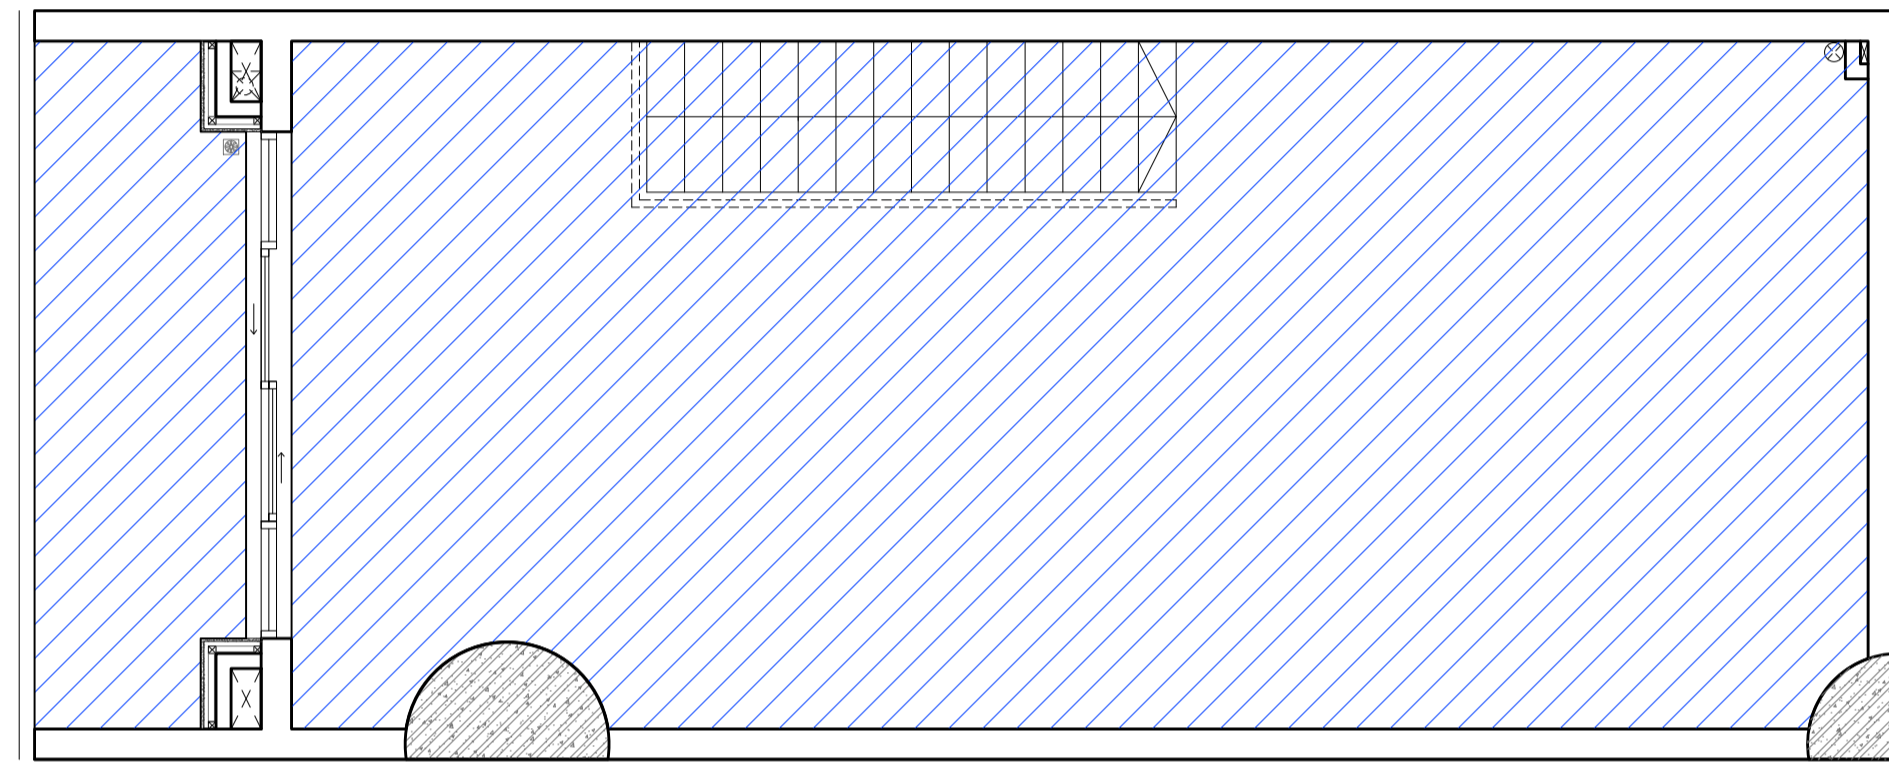


SH2 LAYOUT ABOVE
NET FLOOR AREA SCALE: 1/50

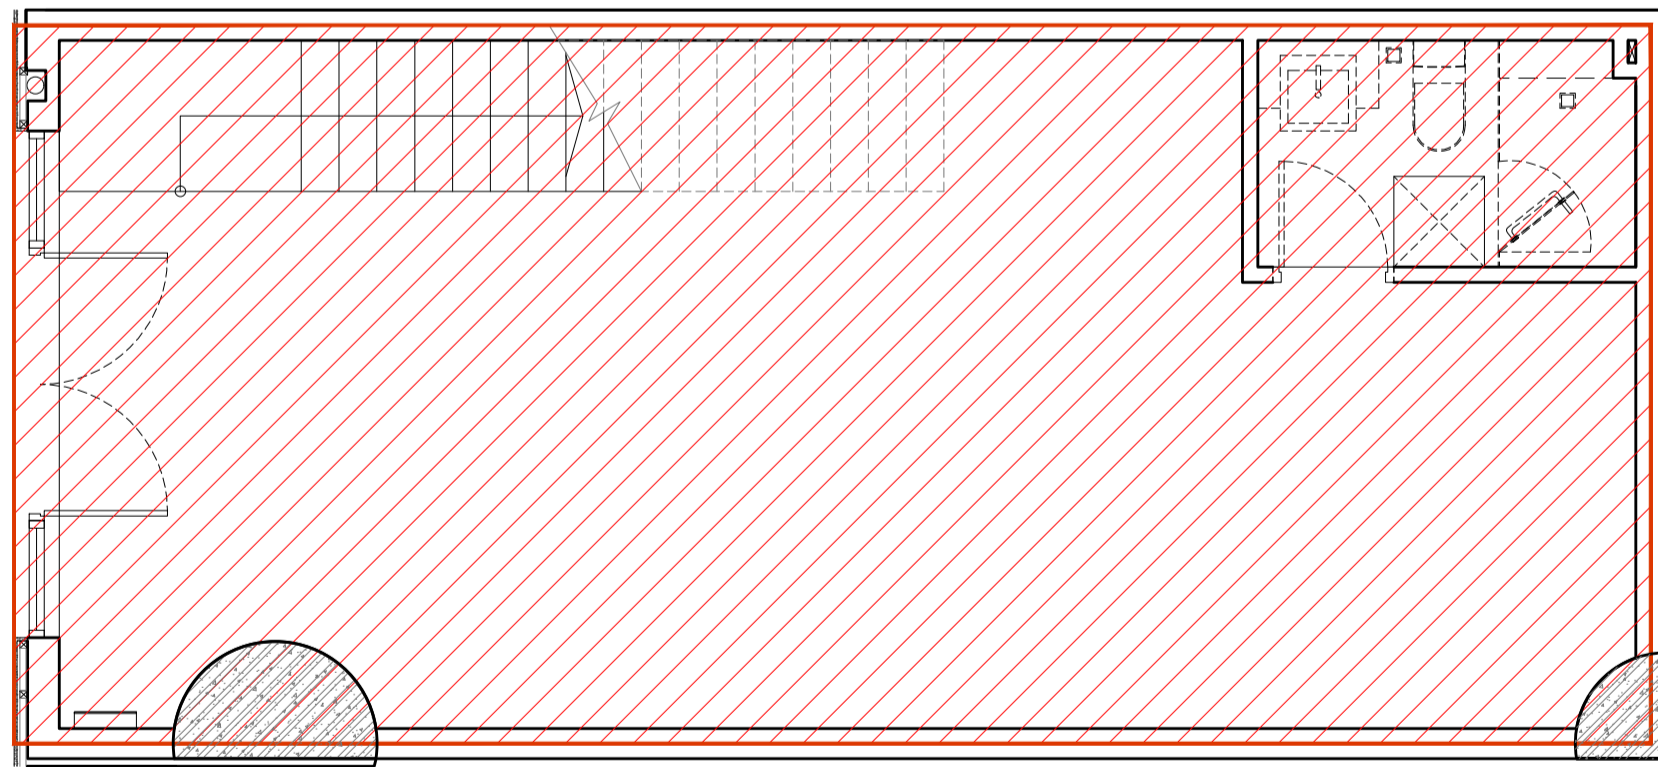


SH2 LAYOUT BELOW
GROSS FLOOR AREA SCALE: 1/50

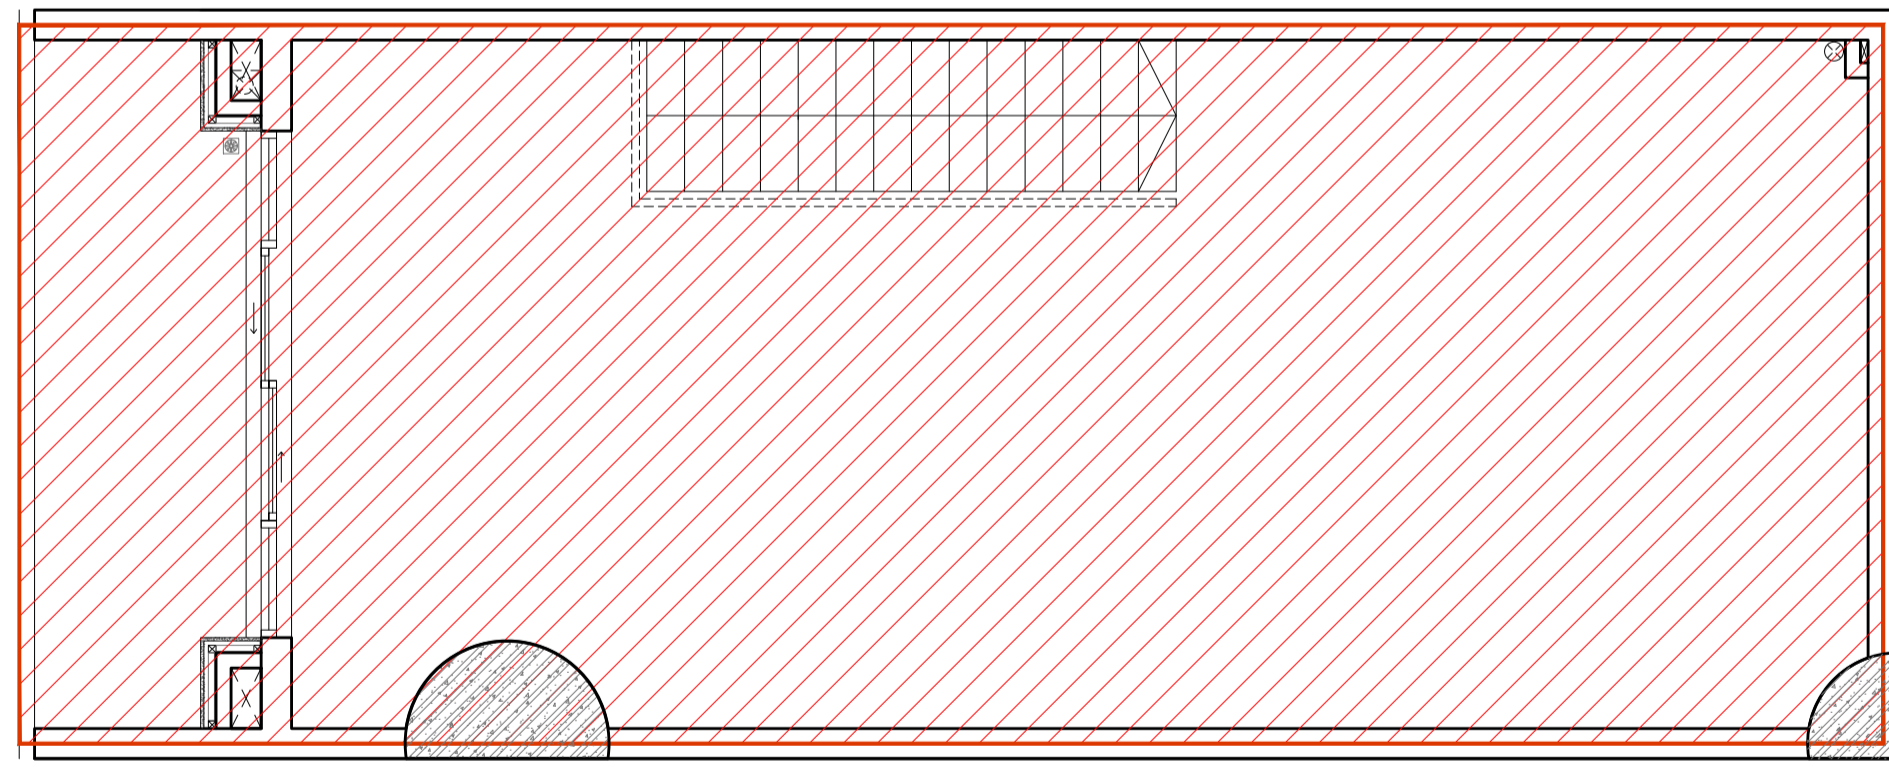


SH2 LAYOUT ABOVE
GROSS FLOOR AREA SCALE: 1/50

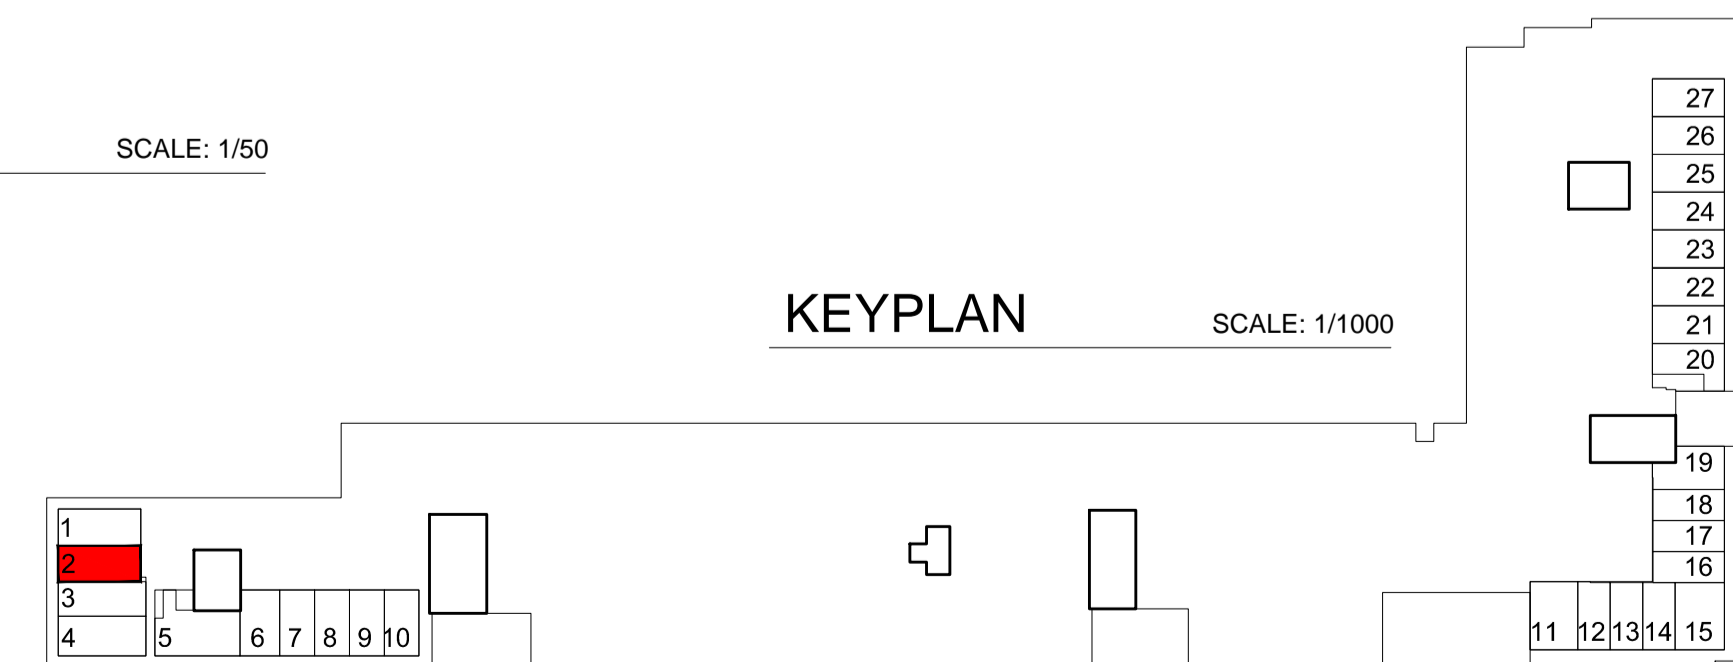


Shophouse No. 2	NFA Area (m2)	GFA Area (m2)
Total Area	99.00	109.00

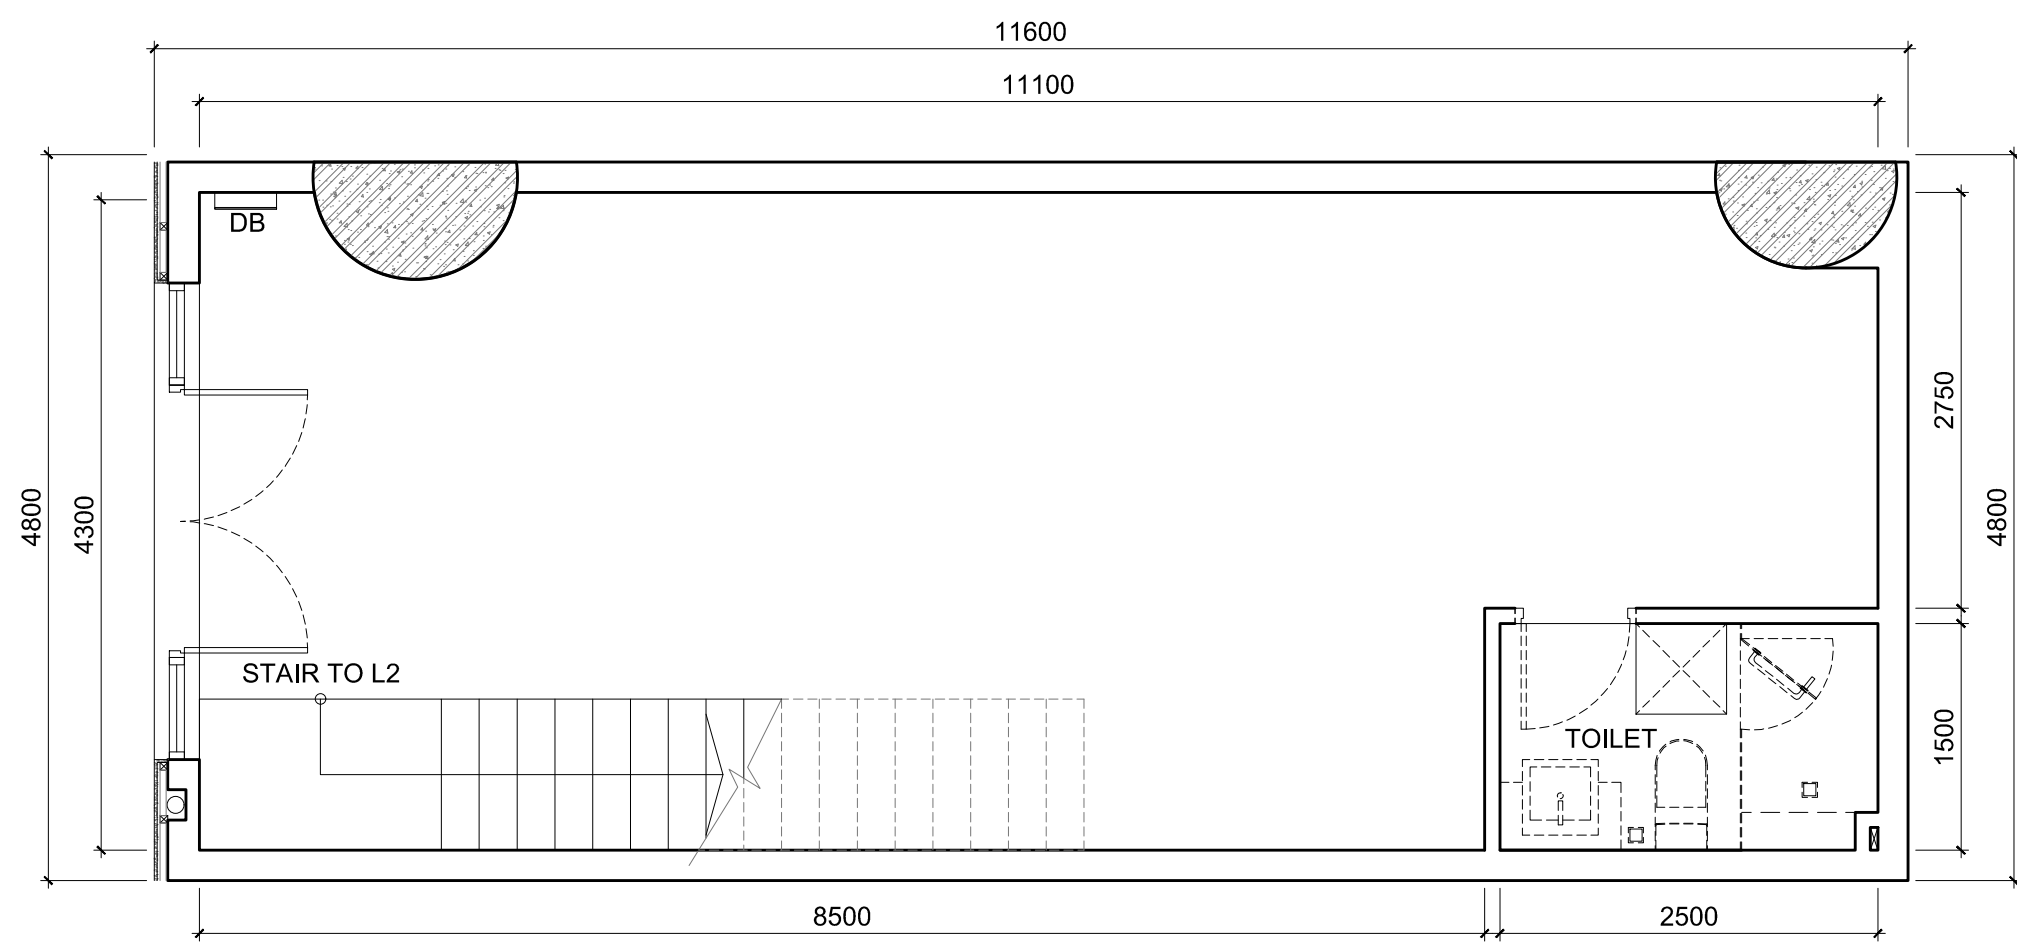


SH3 LAYOUT BELOW
1st FLOOR SCALE: 1/50

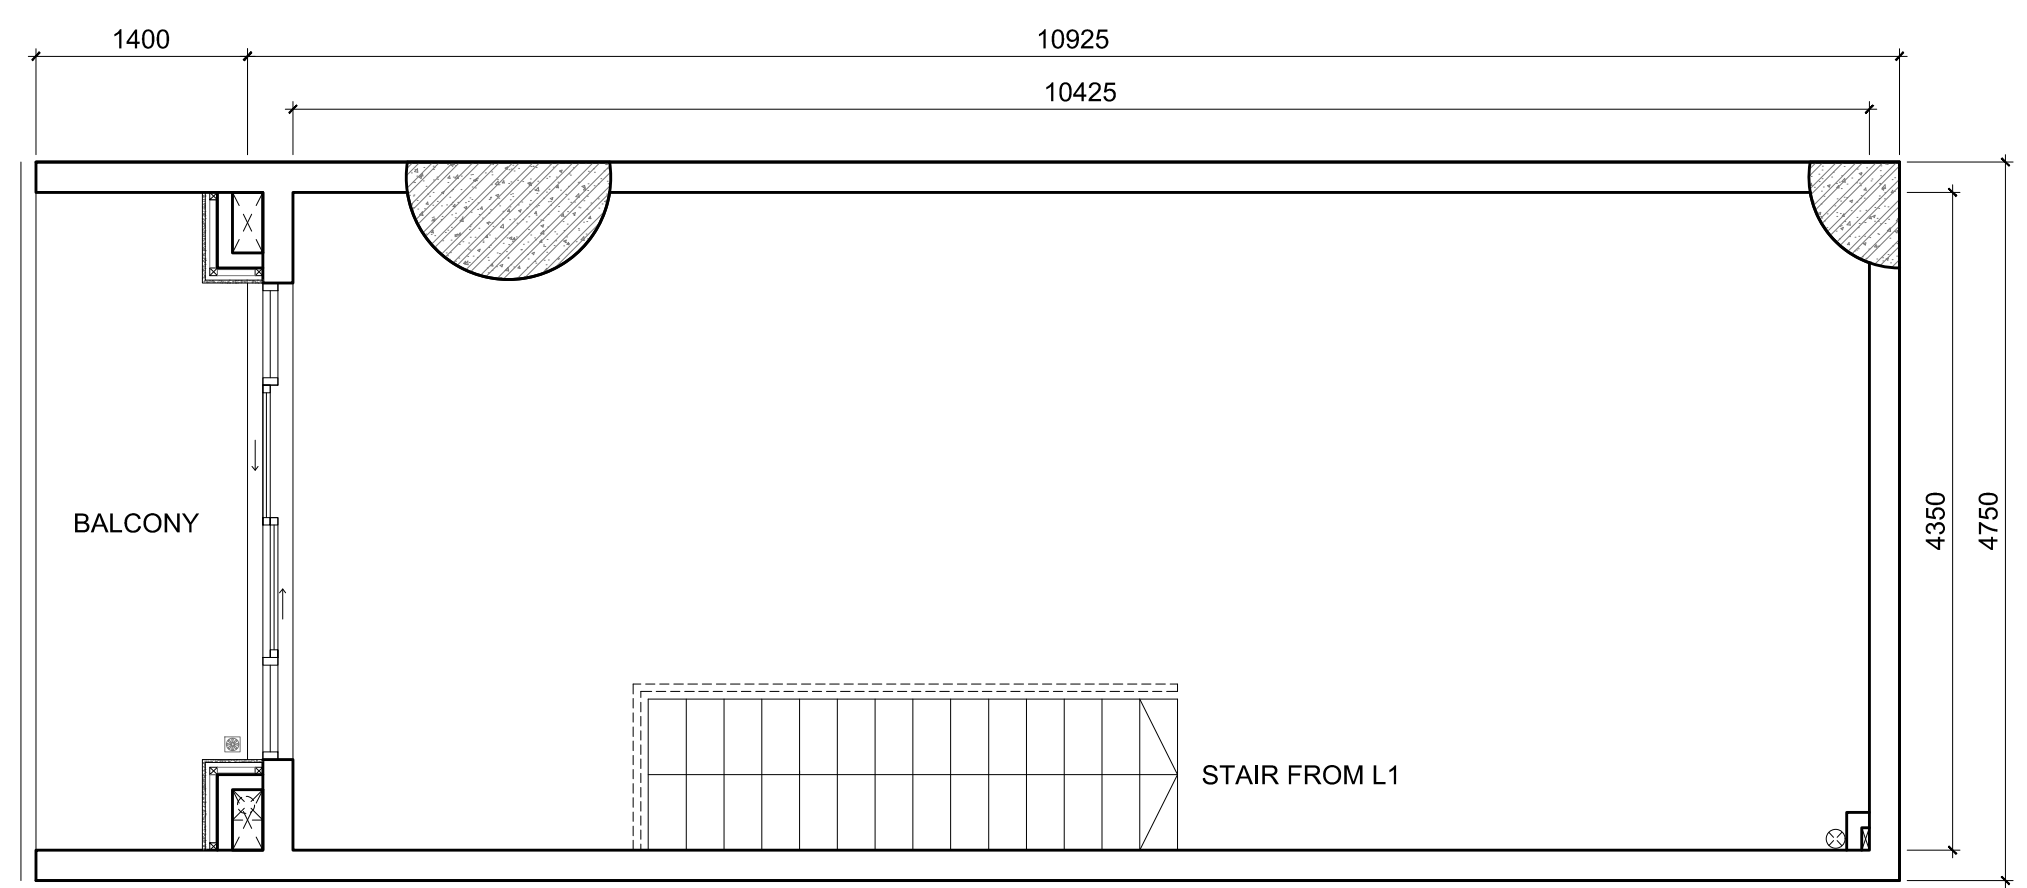


SH3 LAYOUT ABOVE
2nd FLOOR SCALE: 1/50

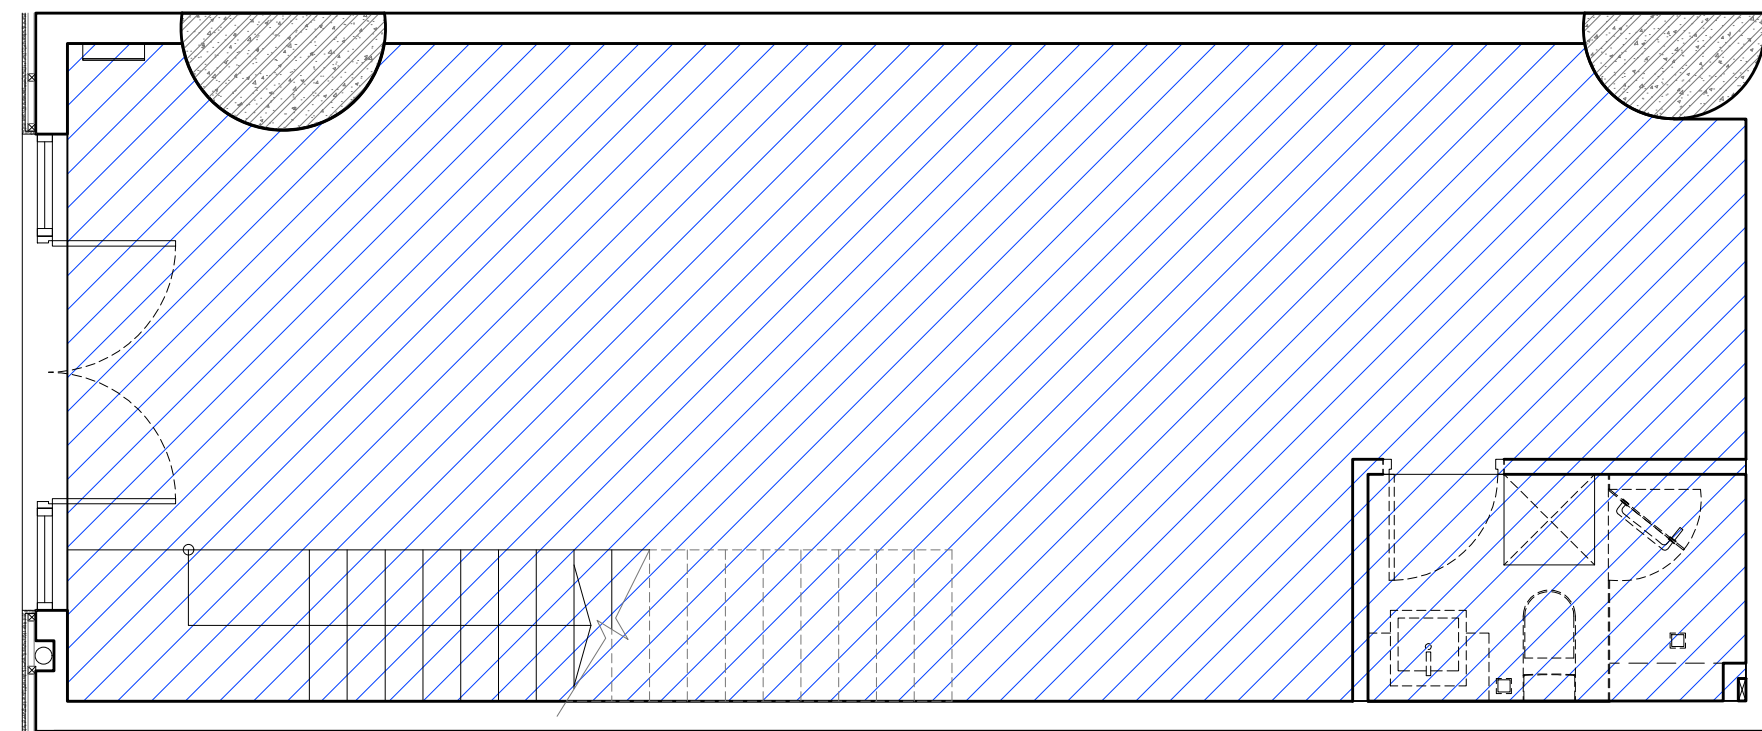


SH3 LAYOUT BELOW
NET FLOOR AREA SCALE: 1/50

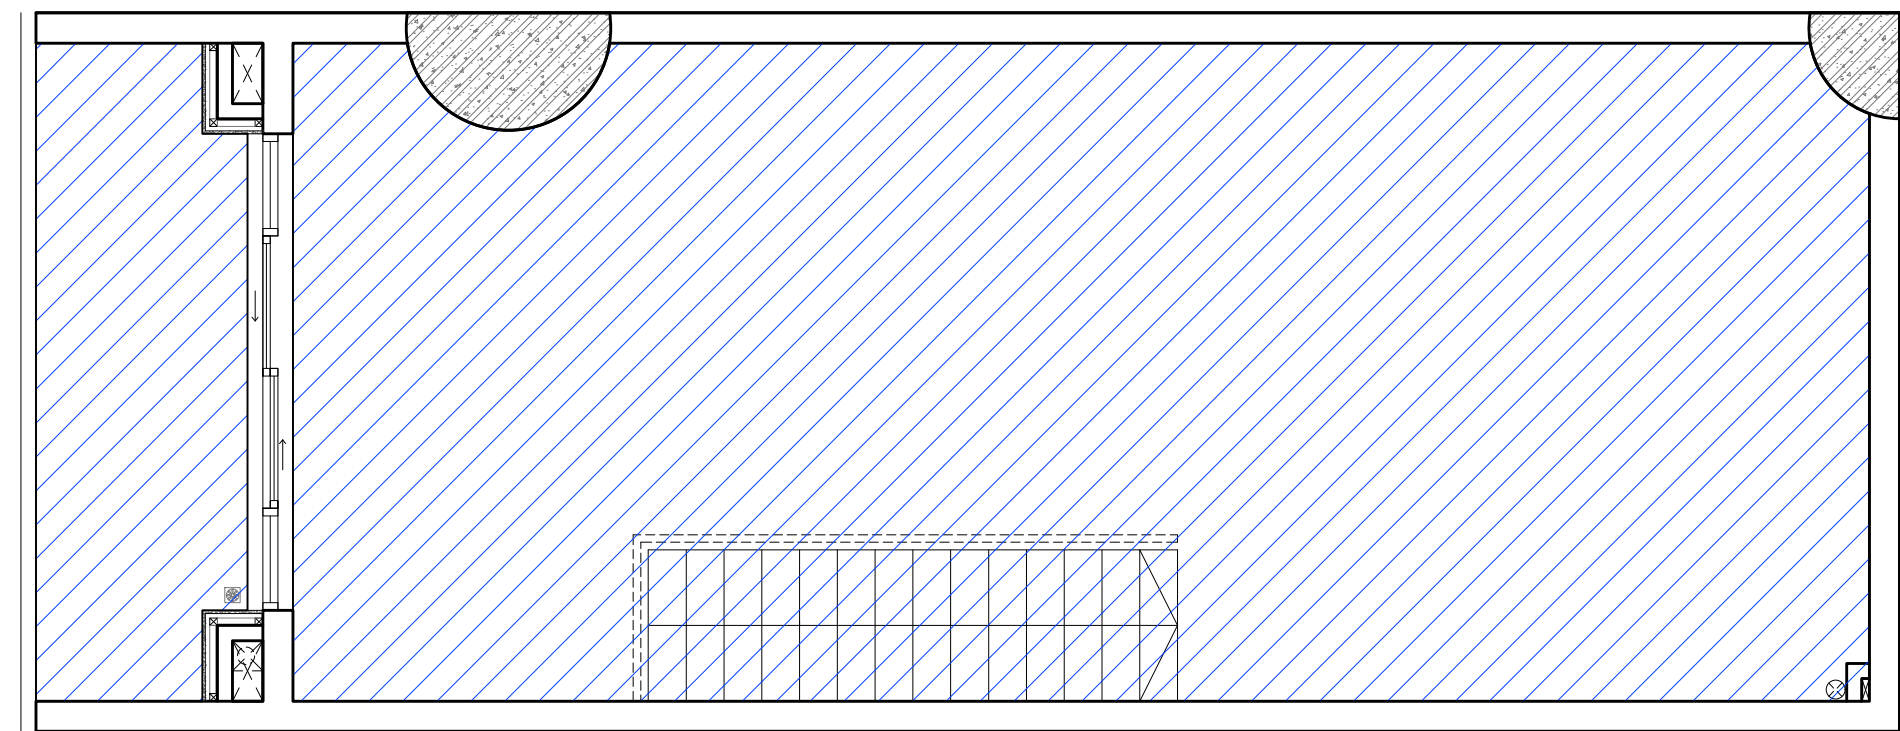


SH3 LAYOUT ABOVE
NET FLOOR AREA SCALE: 1/50

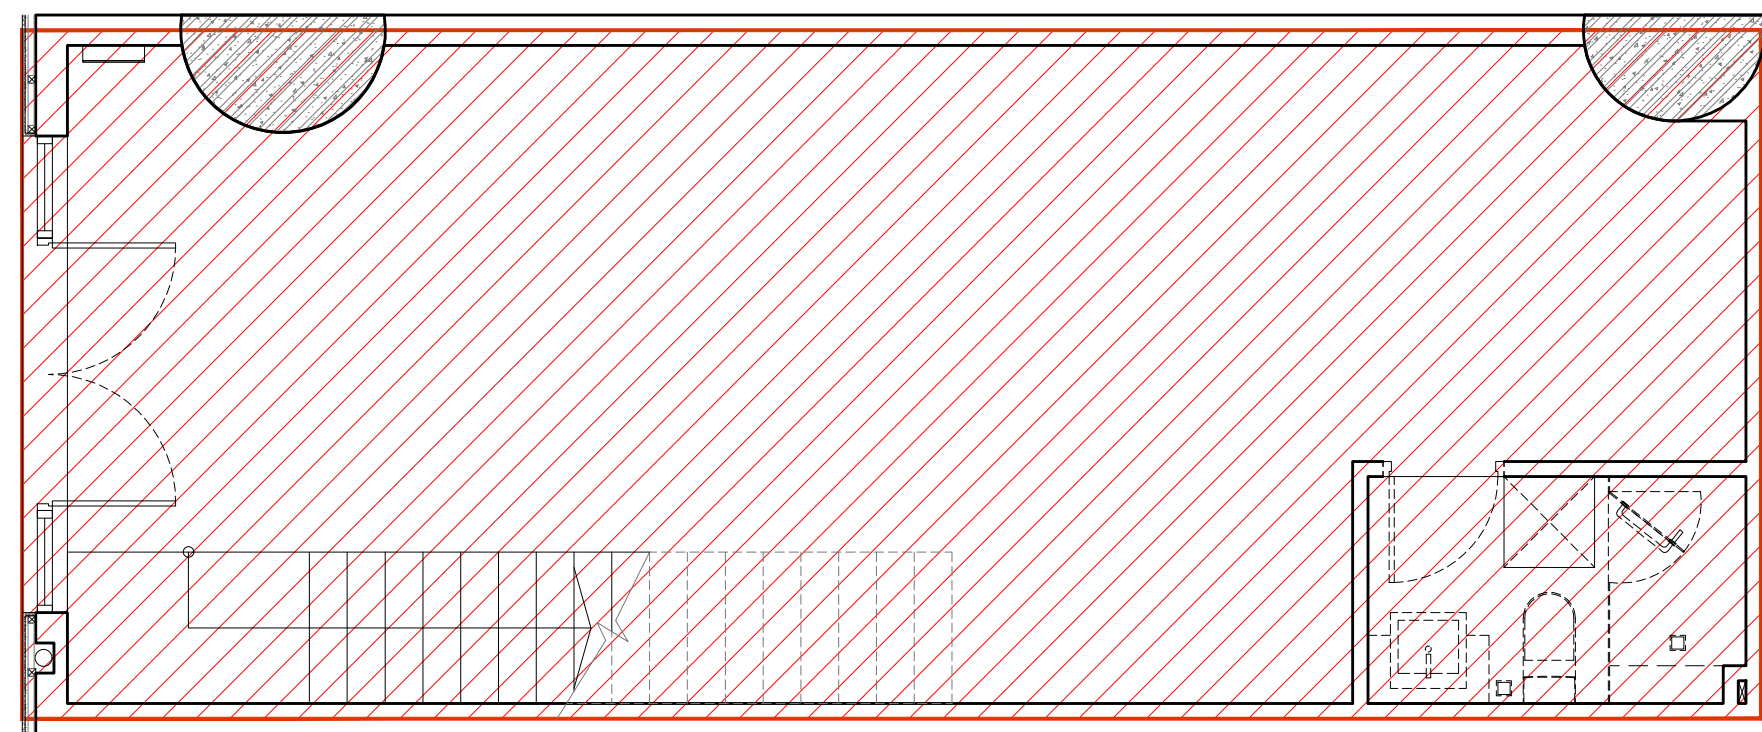

SH3 LAYOUT BELOW
GROSS FLOOR AREA SCALE: 1/50

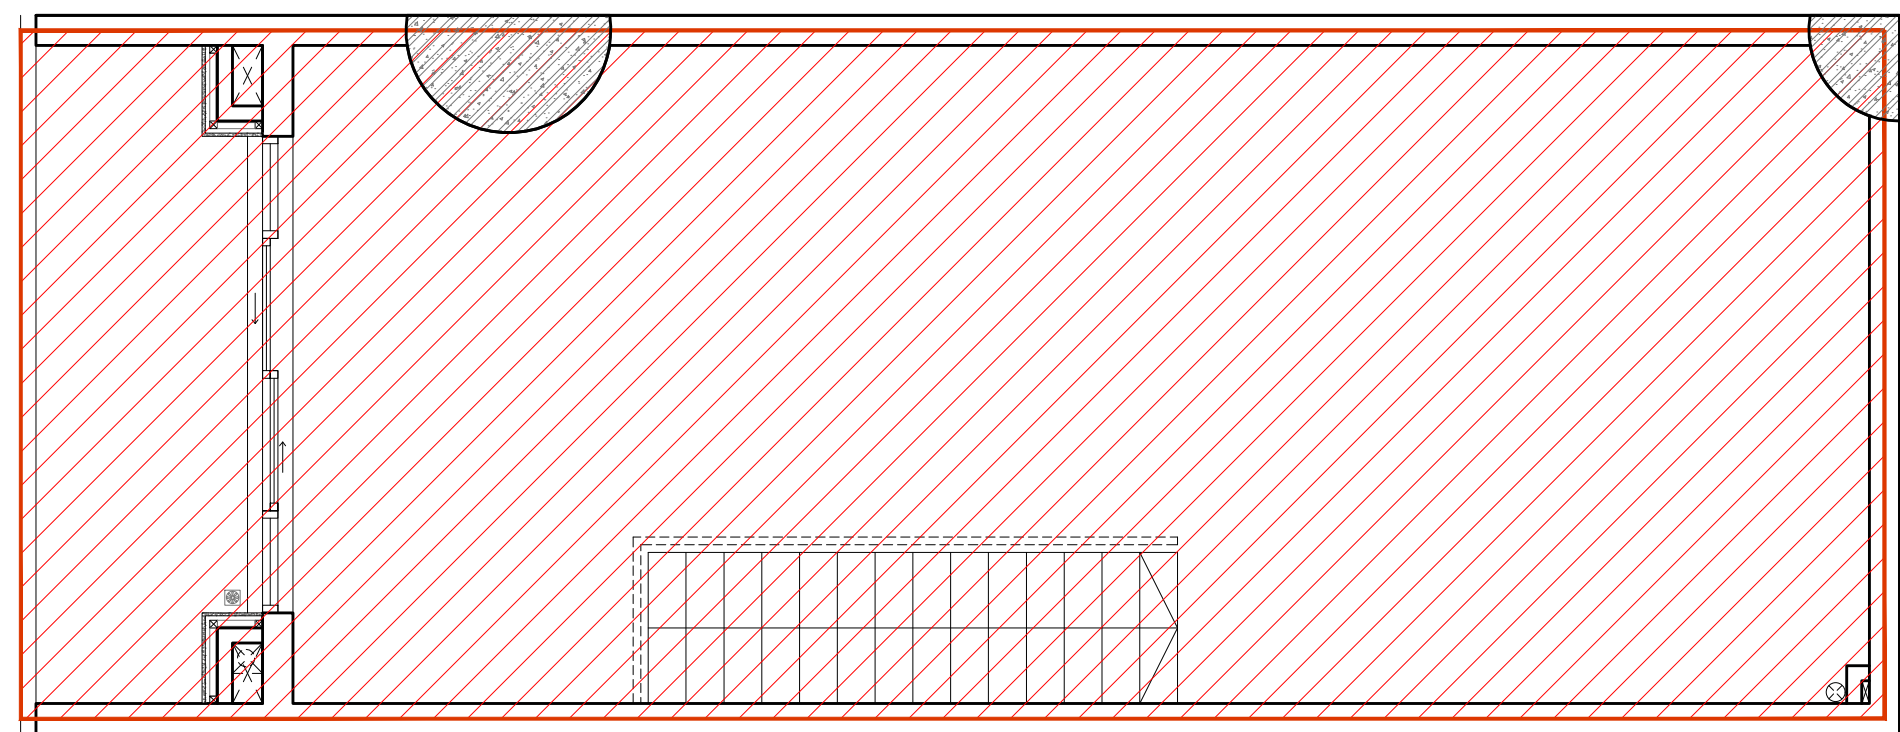


SH3 LAYOUT ABOVE
GROSS FLOOR AREA SCALE: 1/50

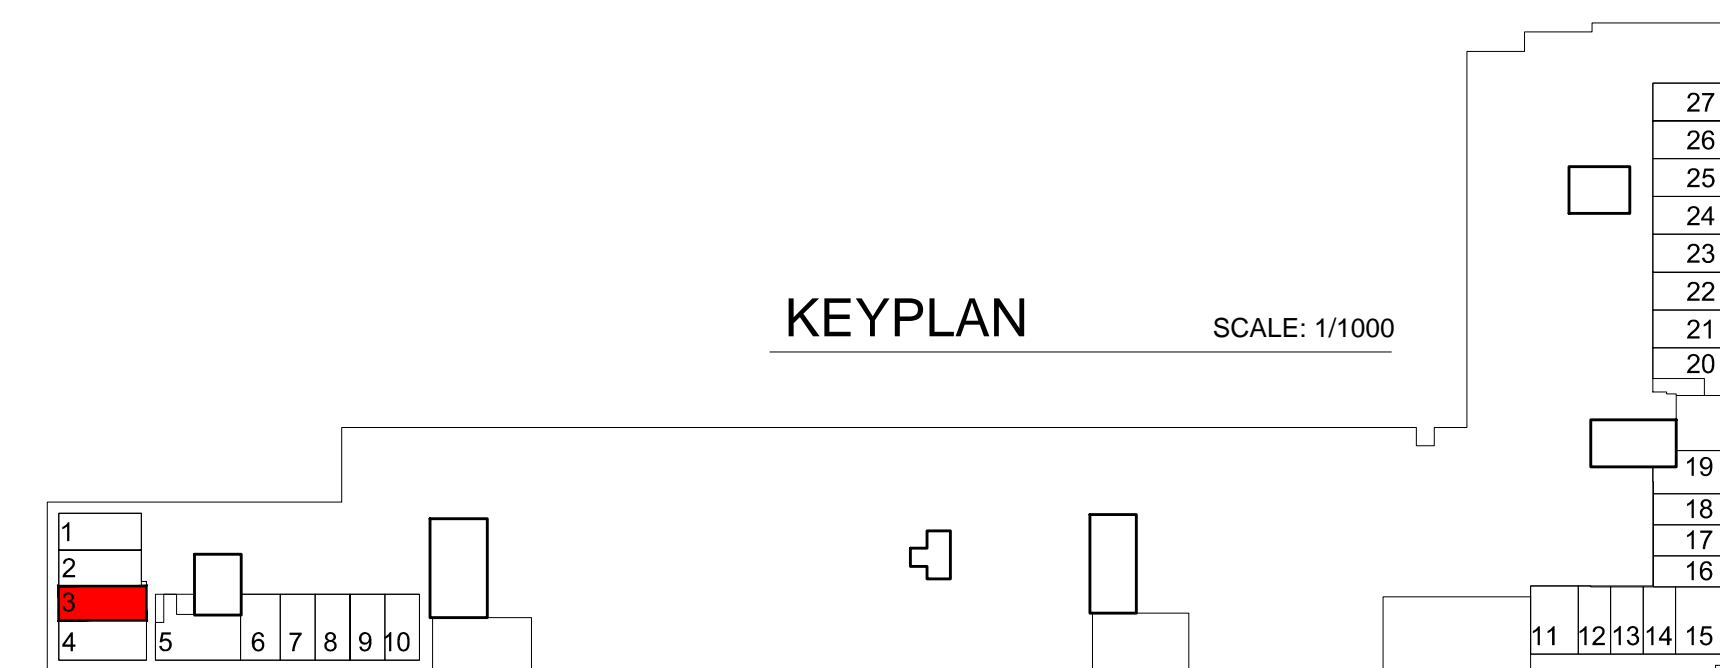


KEYPLAN SCALE: 1/1000


Shophouse No. 3	NFA Area (m2)	GFA Area (m2)
Total Area	97.00	108.00

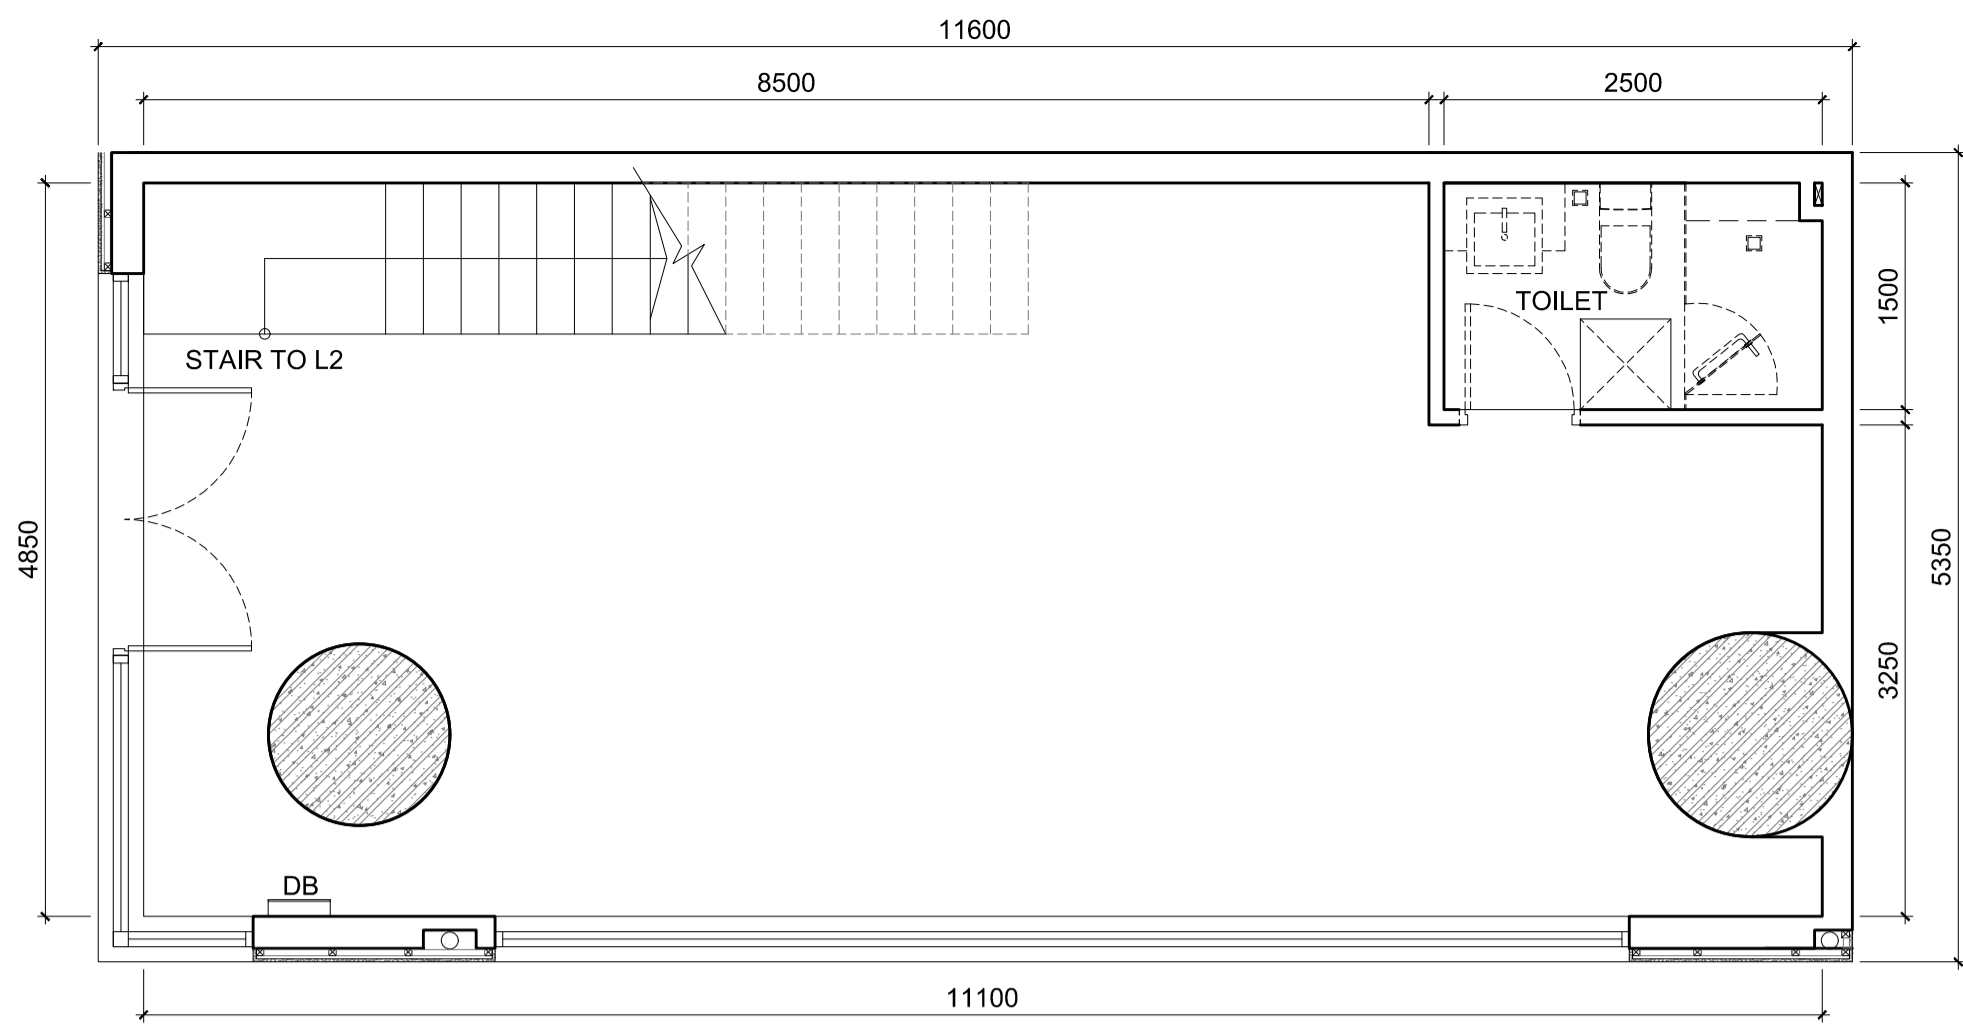


SH4 LAYOUT BELOW
1st FLOOR SCALE: 1/50

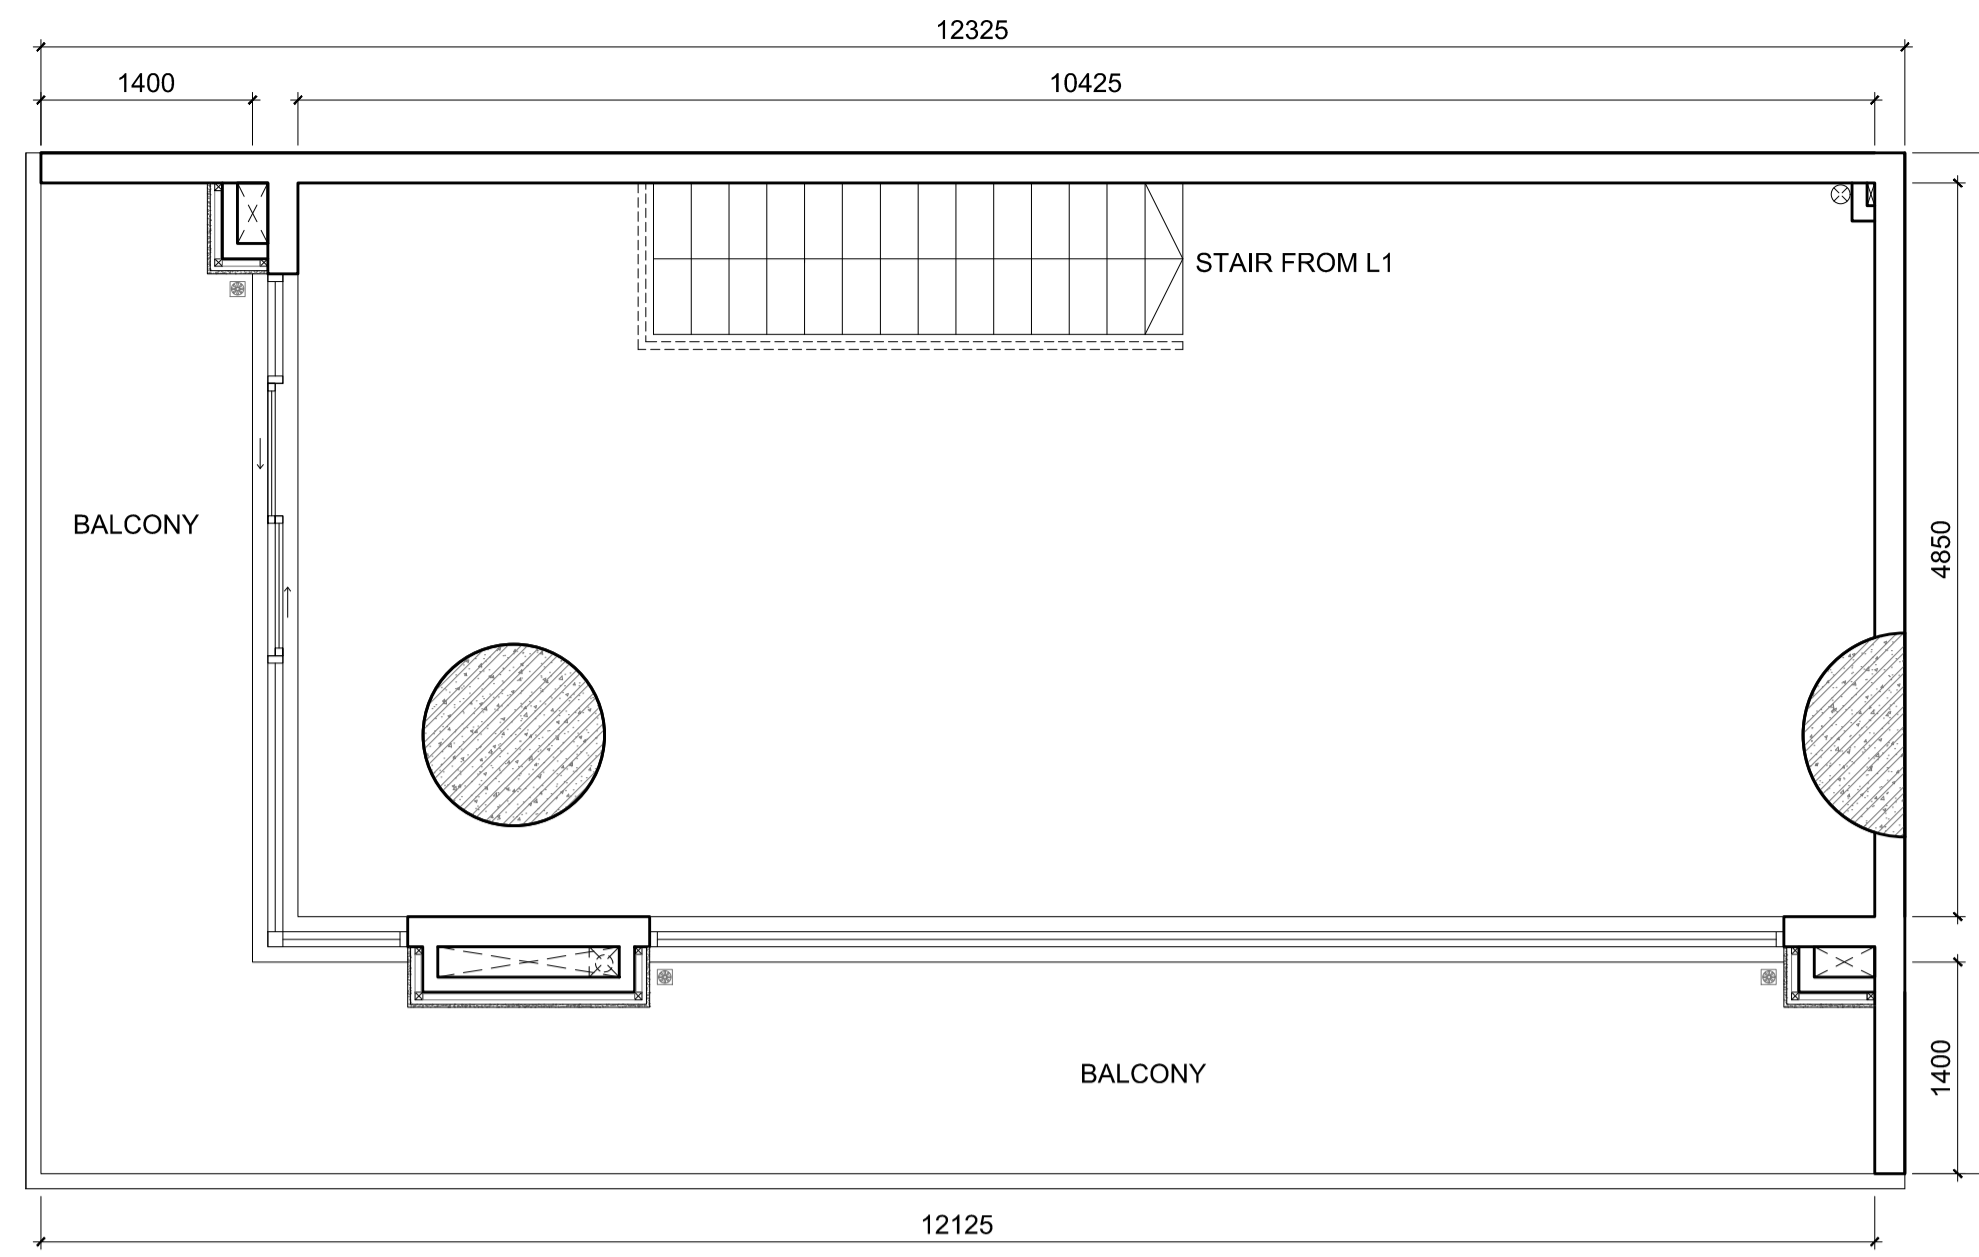


SH4 LAYOUT ABOVE
2nd FLOOR SCALE: 1/50

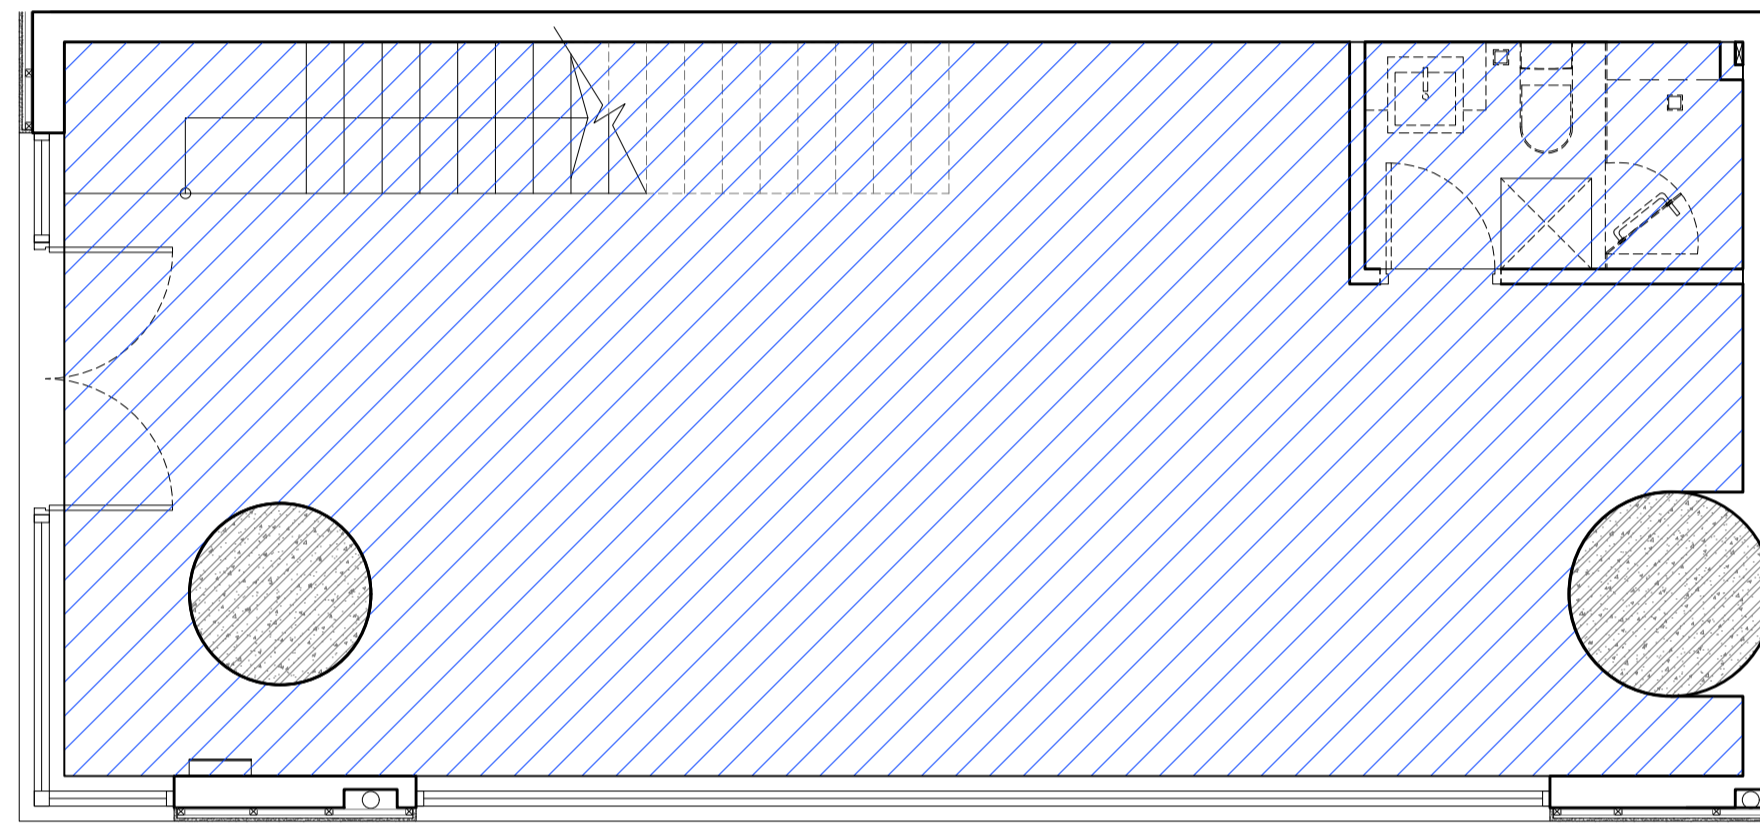


SH4 LAYOUT BELOW
NET FLOOR AREA SCALE: 1/50

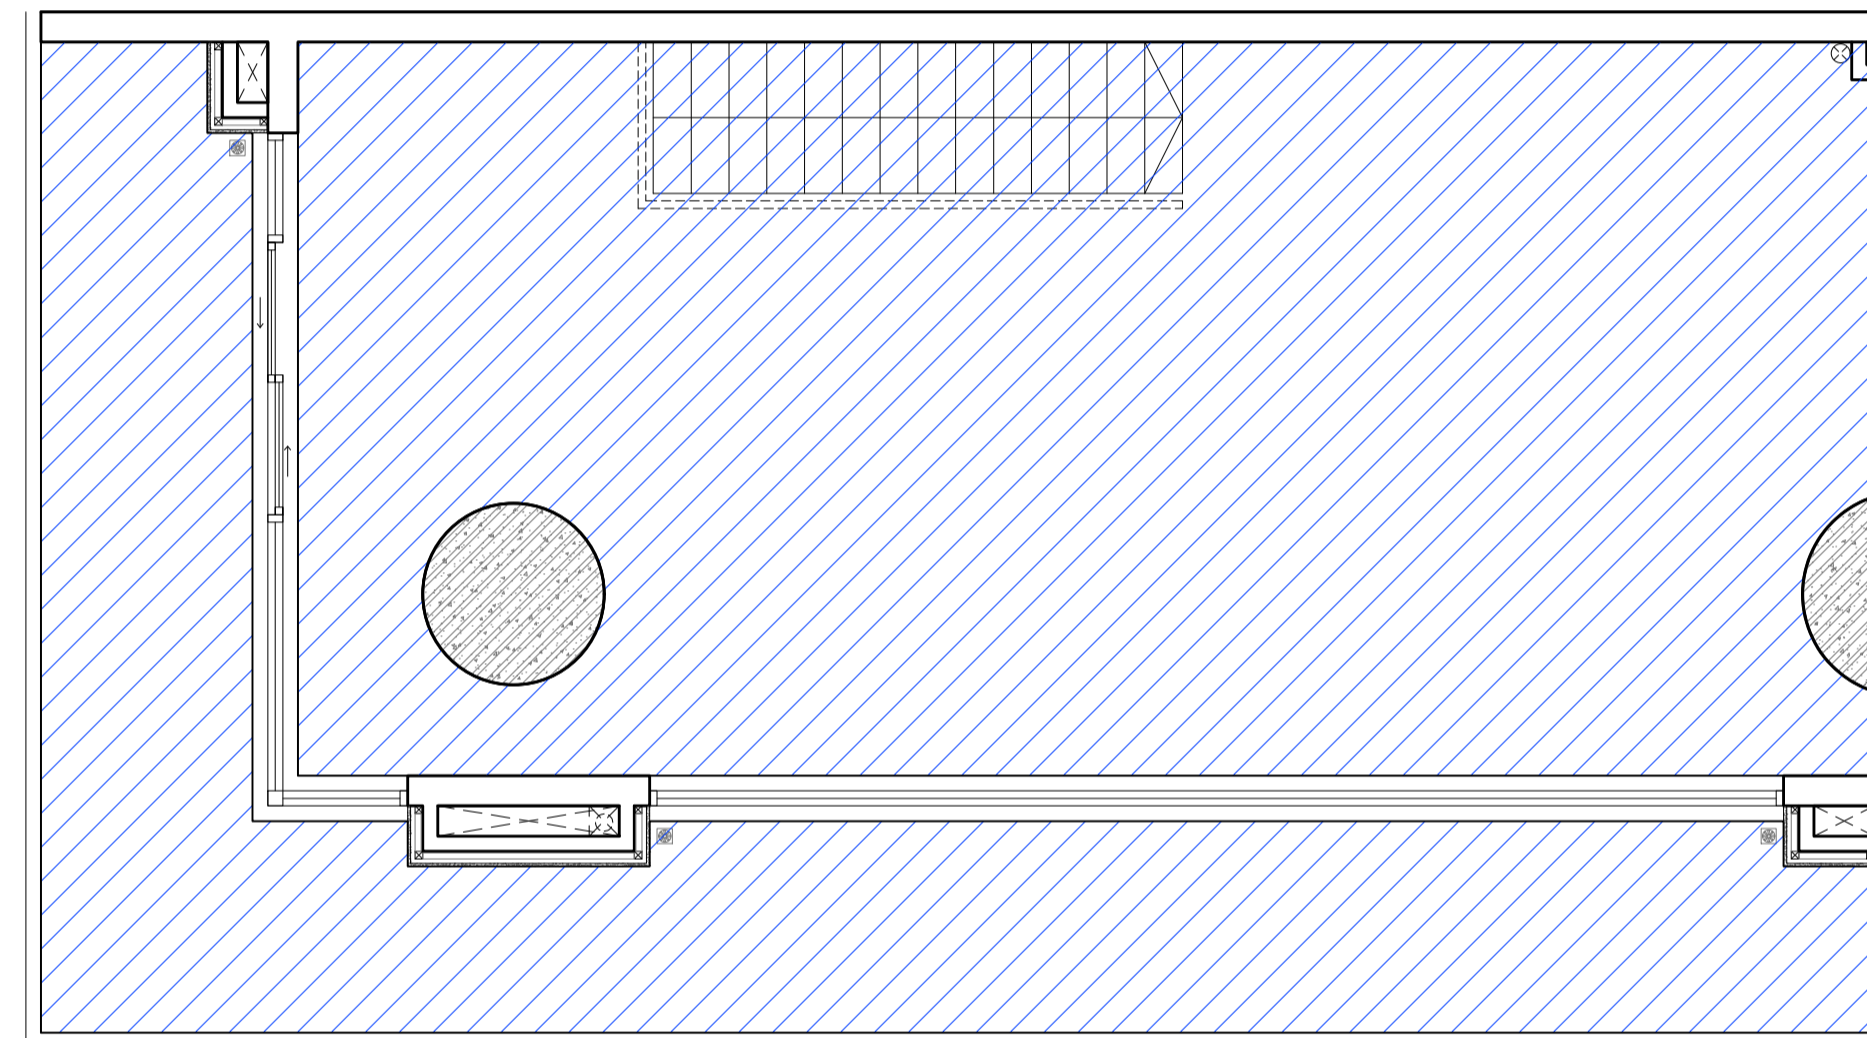


SH4 LAYOUT ABOVE
NET FLOOR AREA SCALE: 1/50

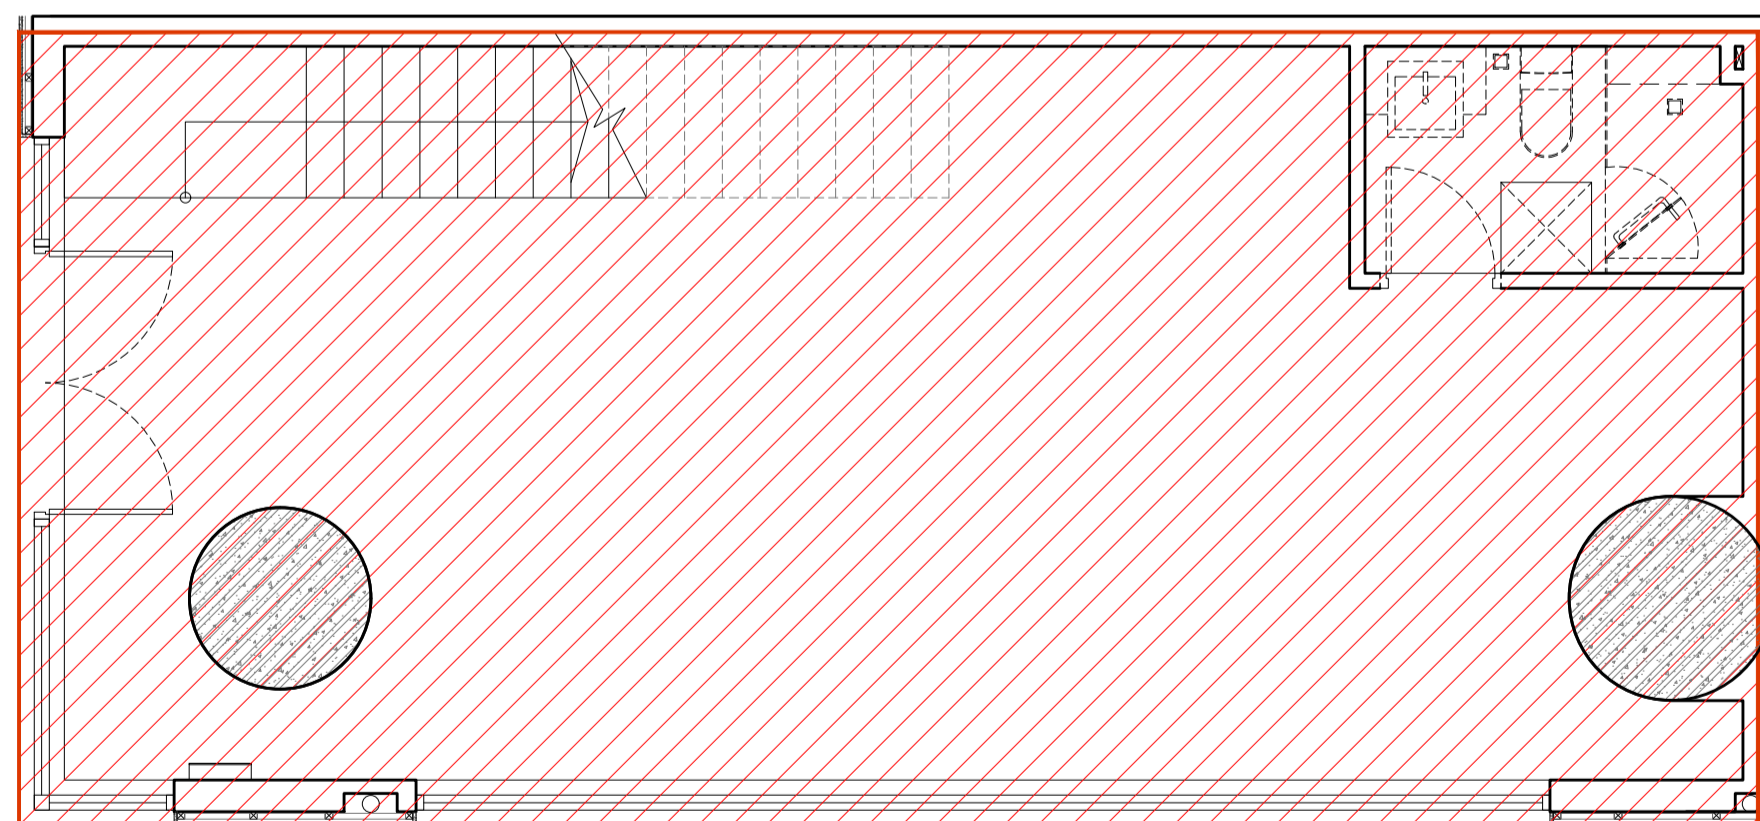

SH4 LAYOUT BELOW
GROSS FLOOR AREA SCALE: 1/50

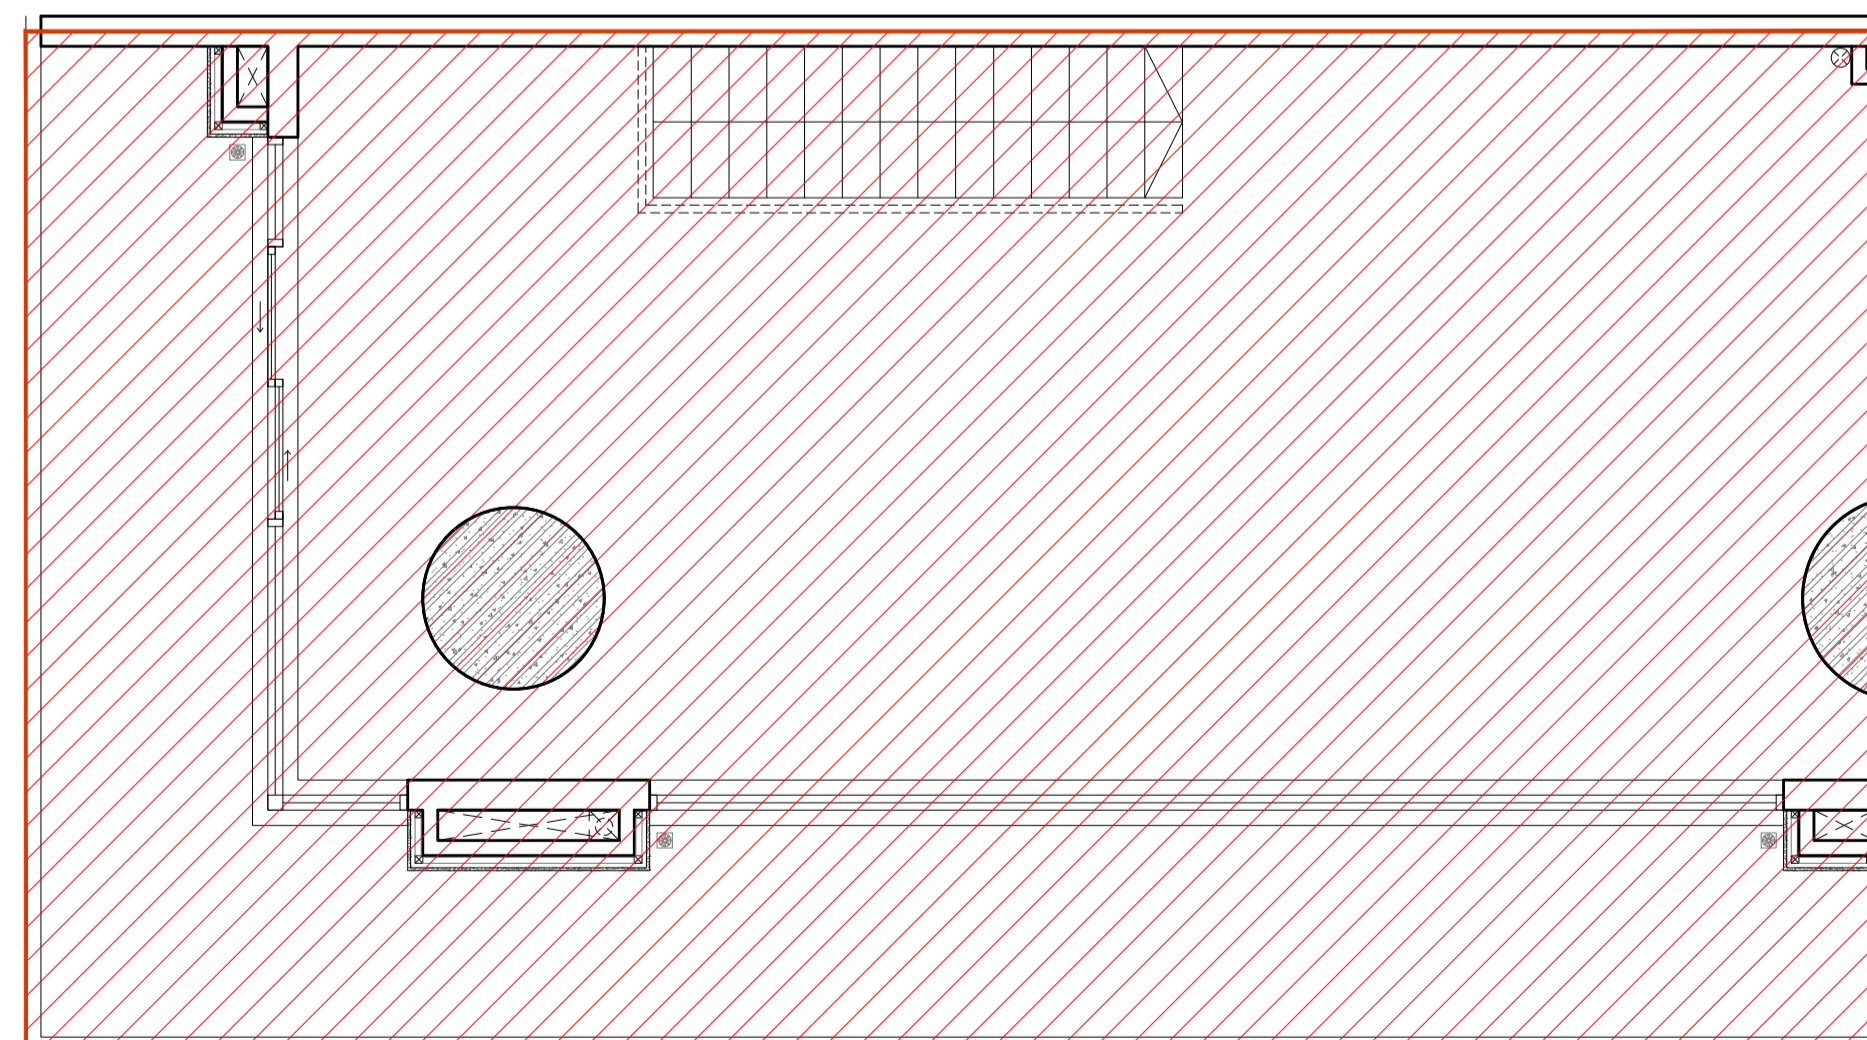


SH4 LAYOUT ABOVE
GROSS FLOOR AREA SCALE: 1/50

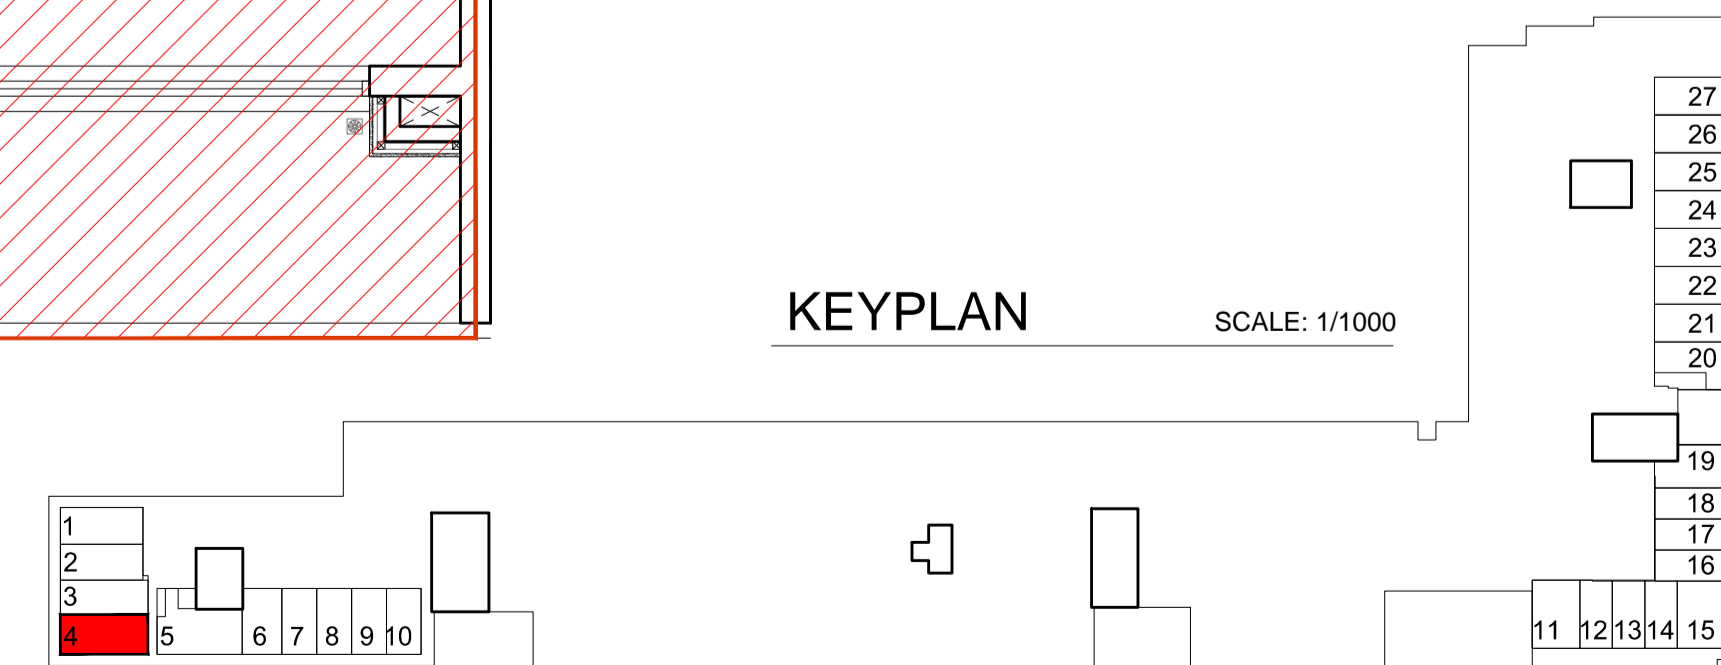


KEYPLAN SCALE: 1/1000


Shophouse No. 4	NFA Area (m2)	GFA Area (m2)
Total Area	123.00	143.00

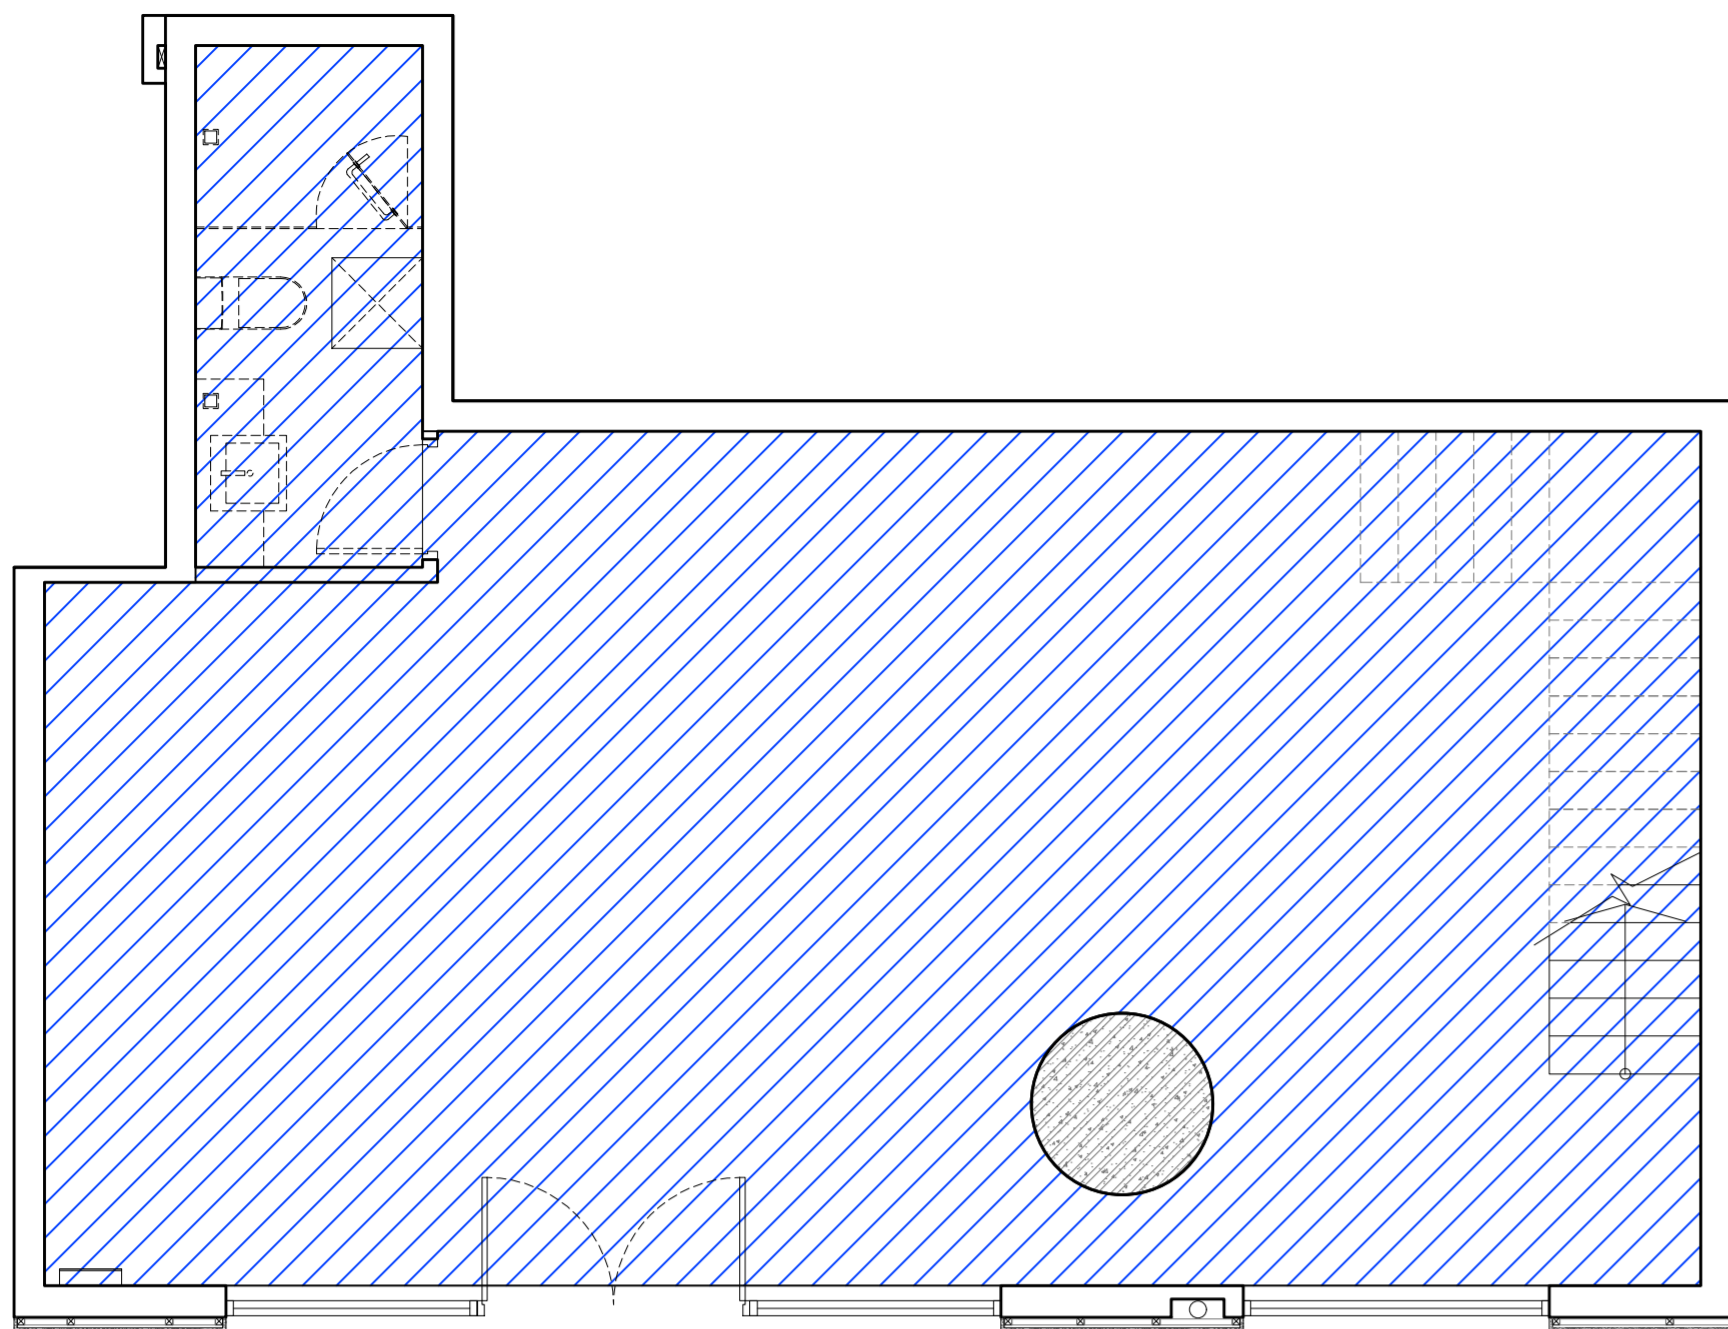


SH5 LAYOUT BELOW
NET FLOOR AREA SCALE: 1/50

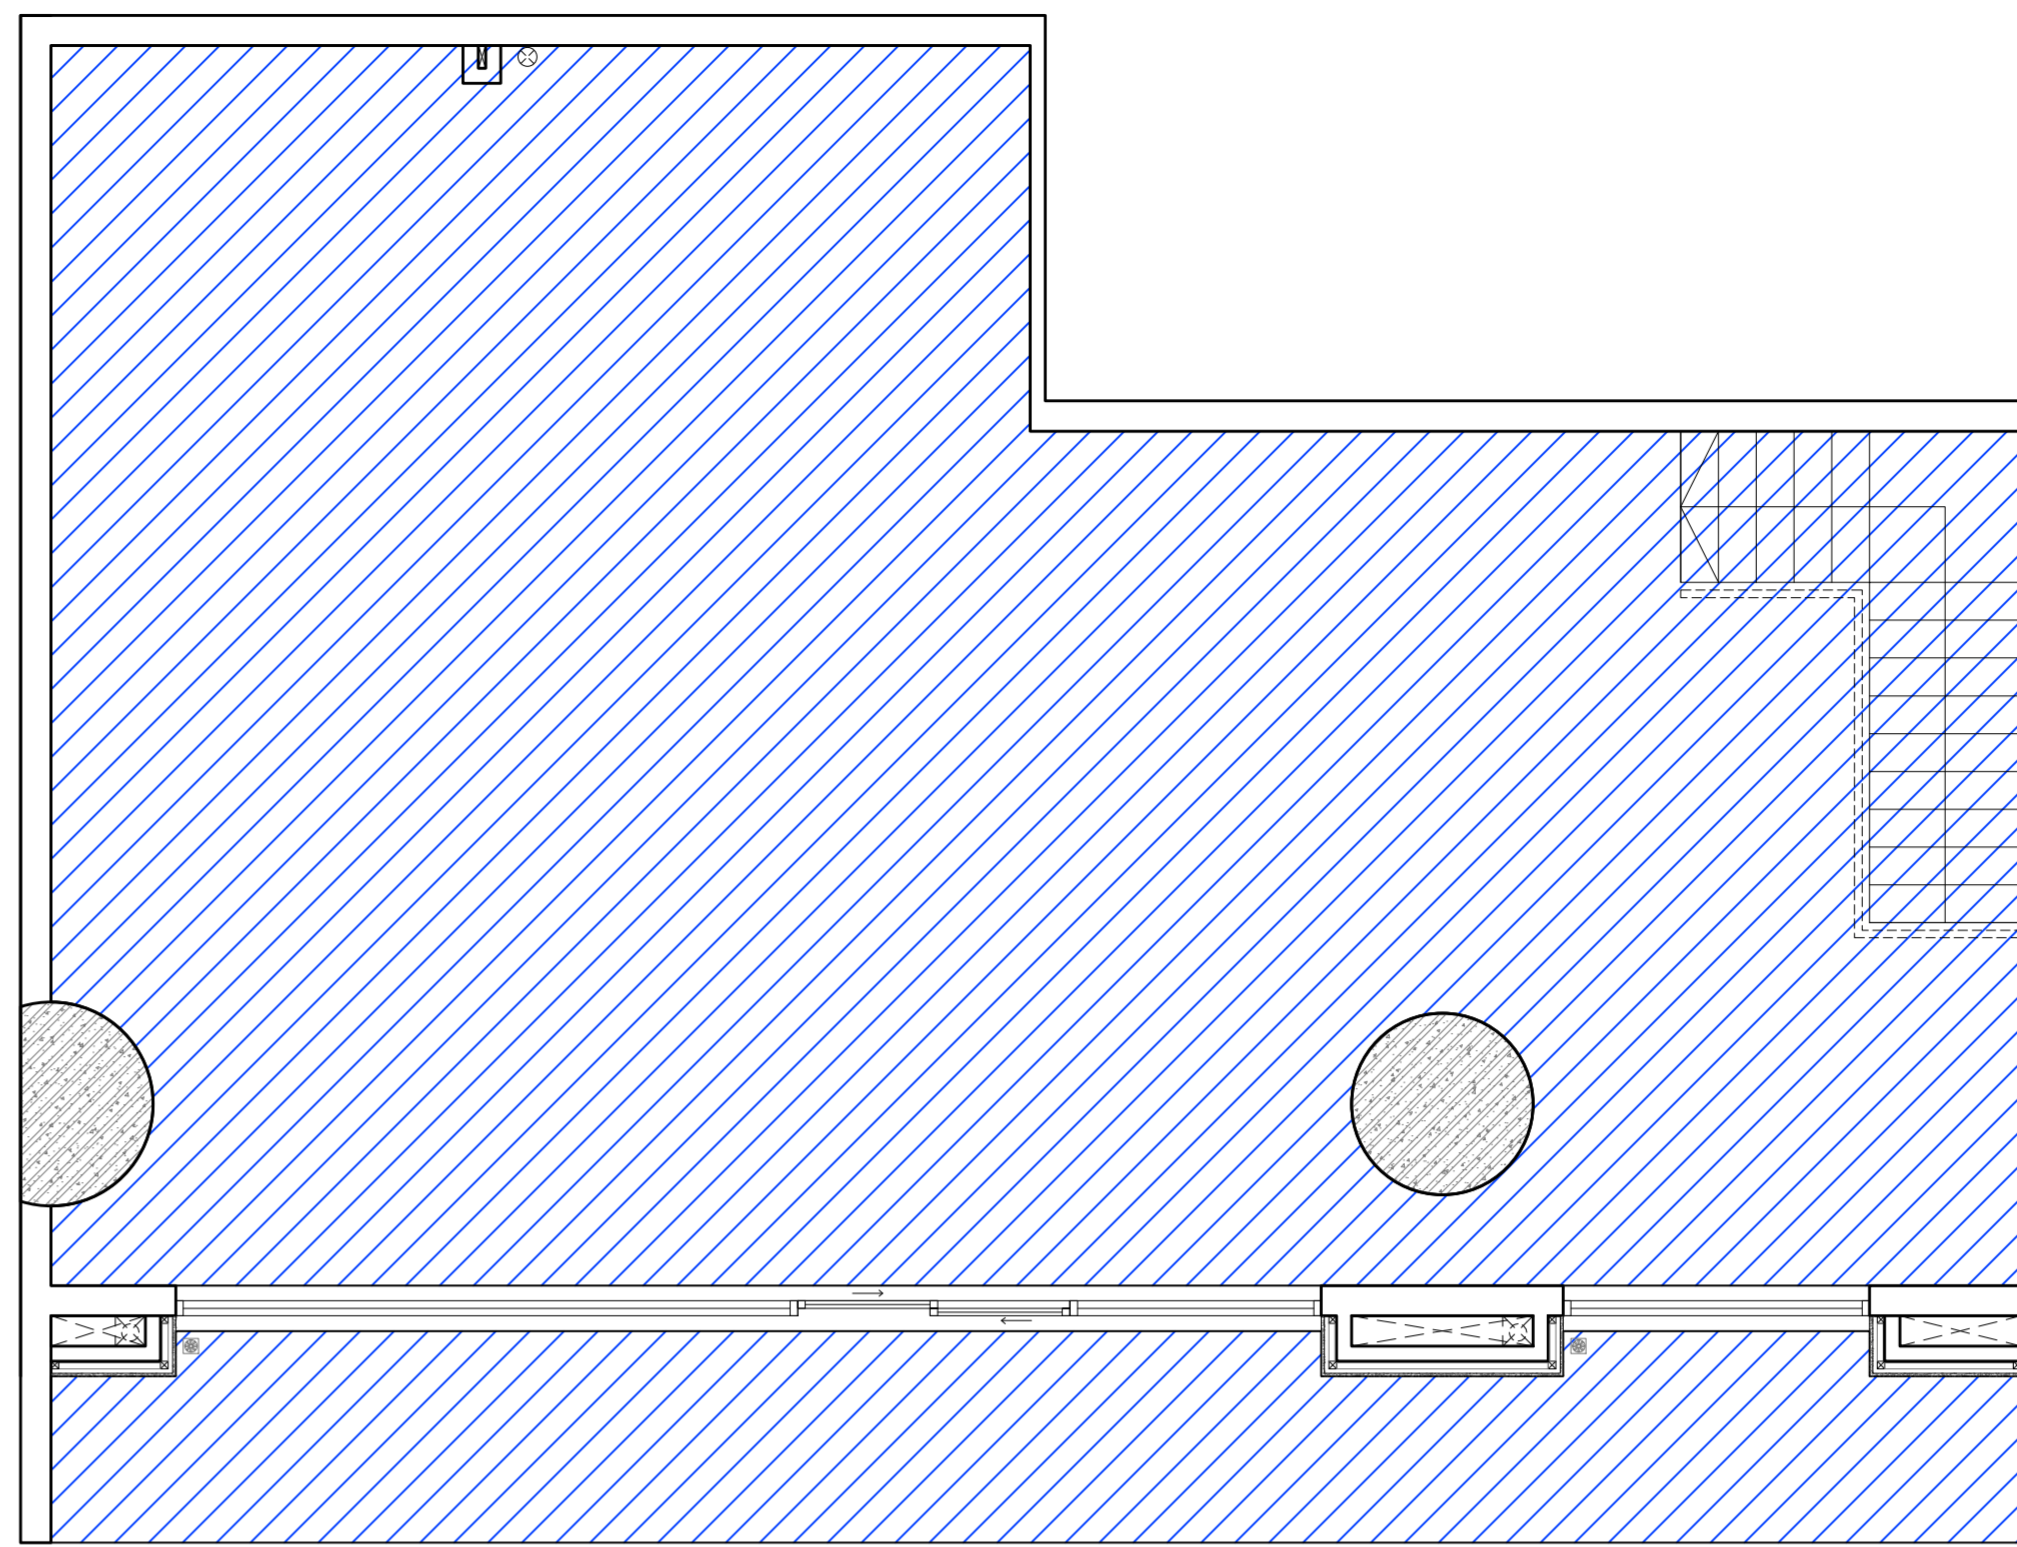


SH5 LAYOUT ABOVE
NET FLOOR AREA SCALE: 1/50

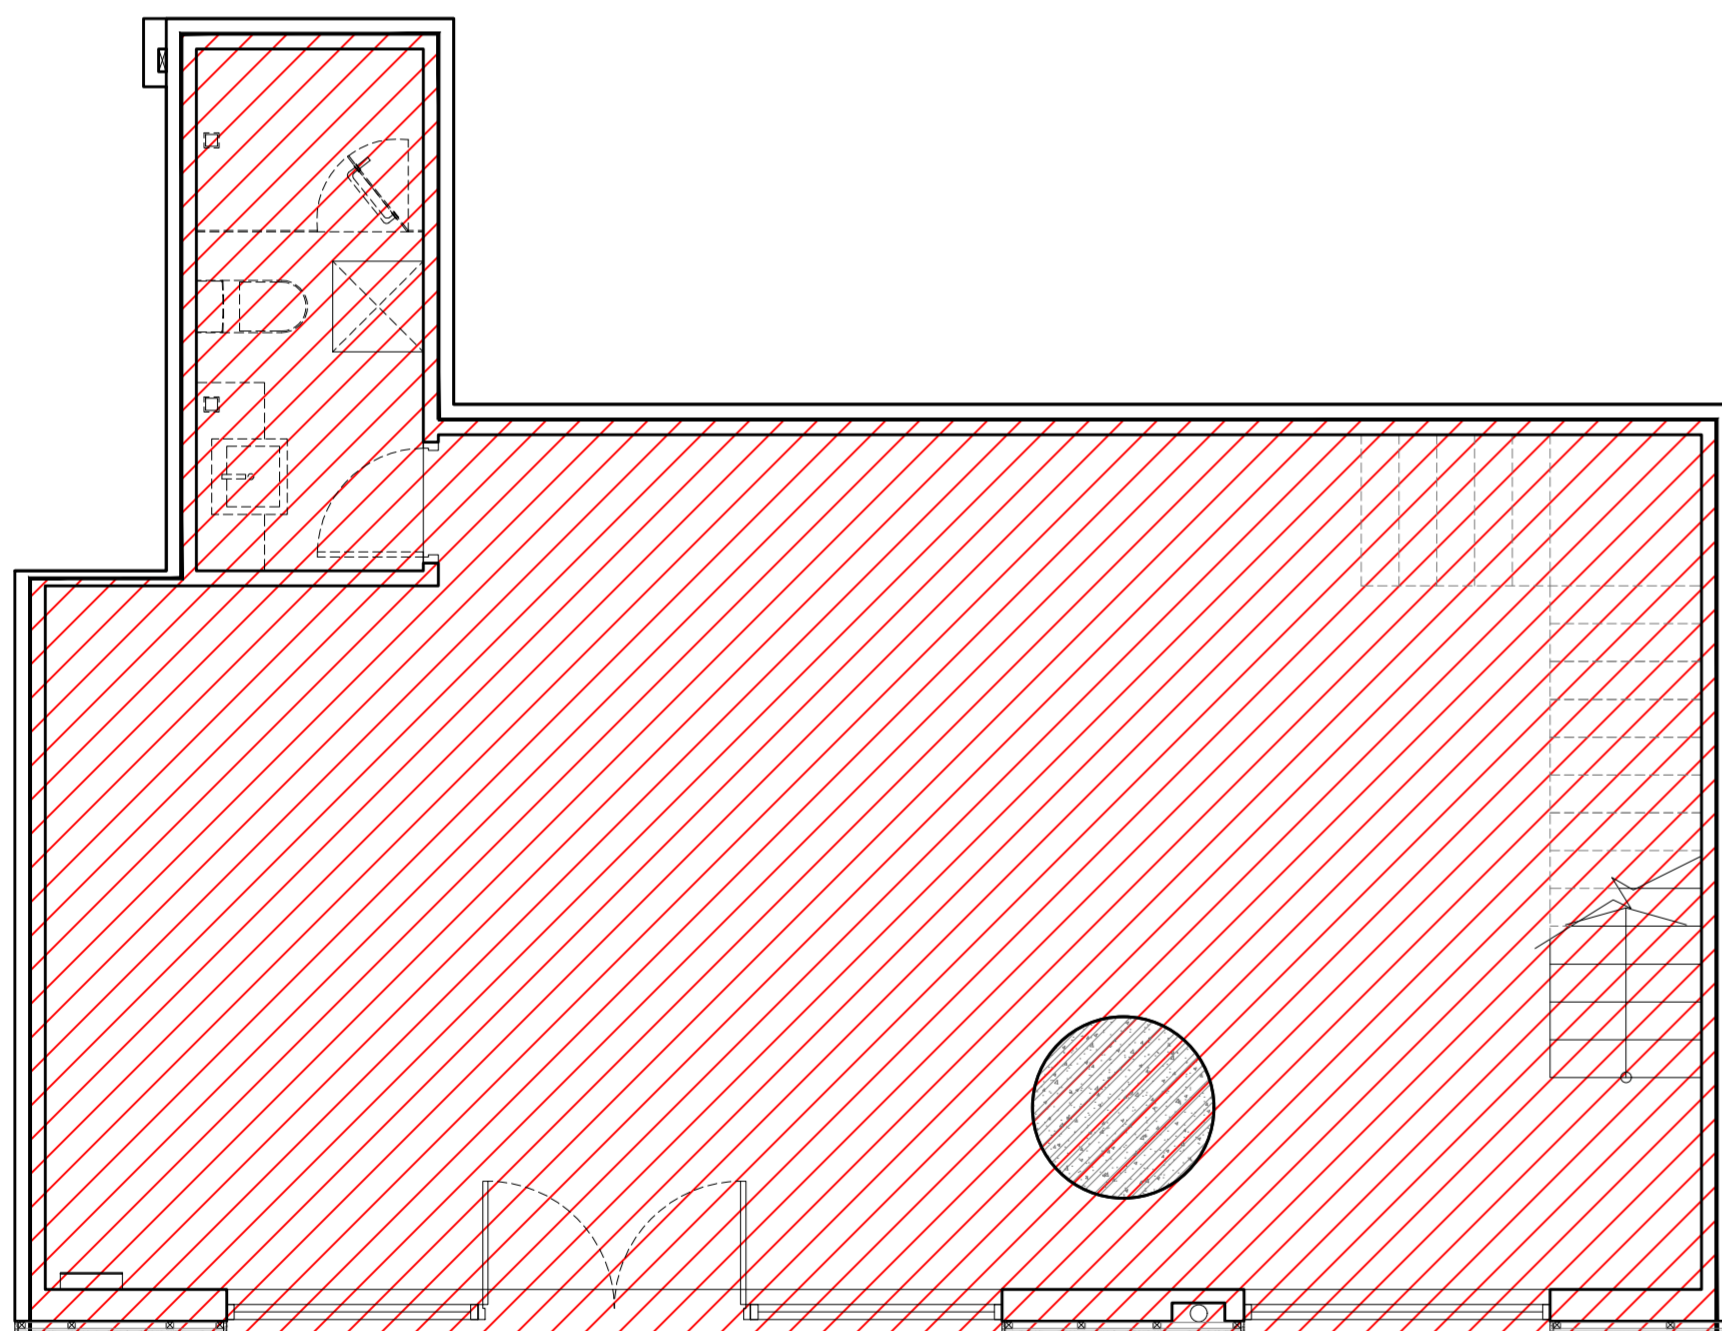

SH5 LAYOUT BELOW
GROSS FLOOR AREA SCALE: 1/50

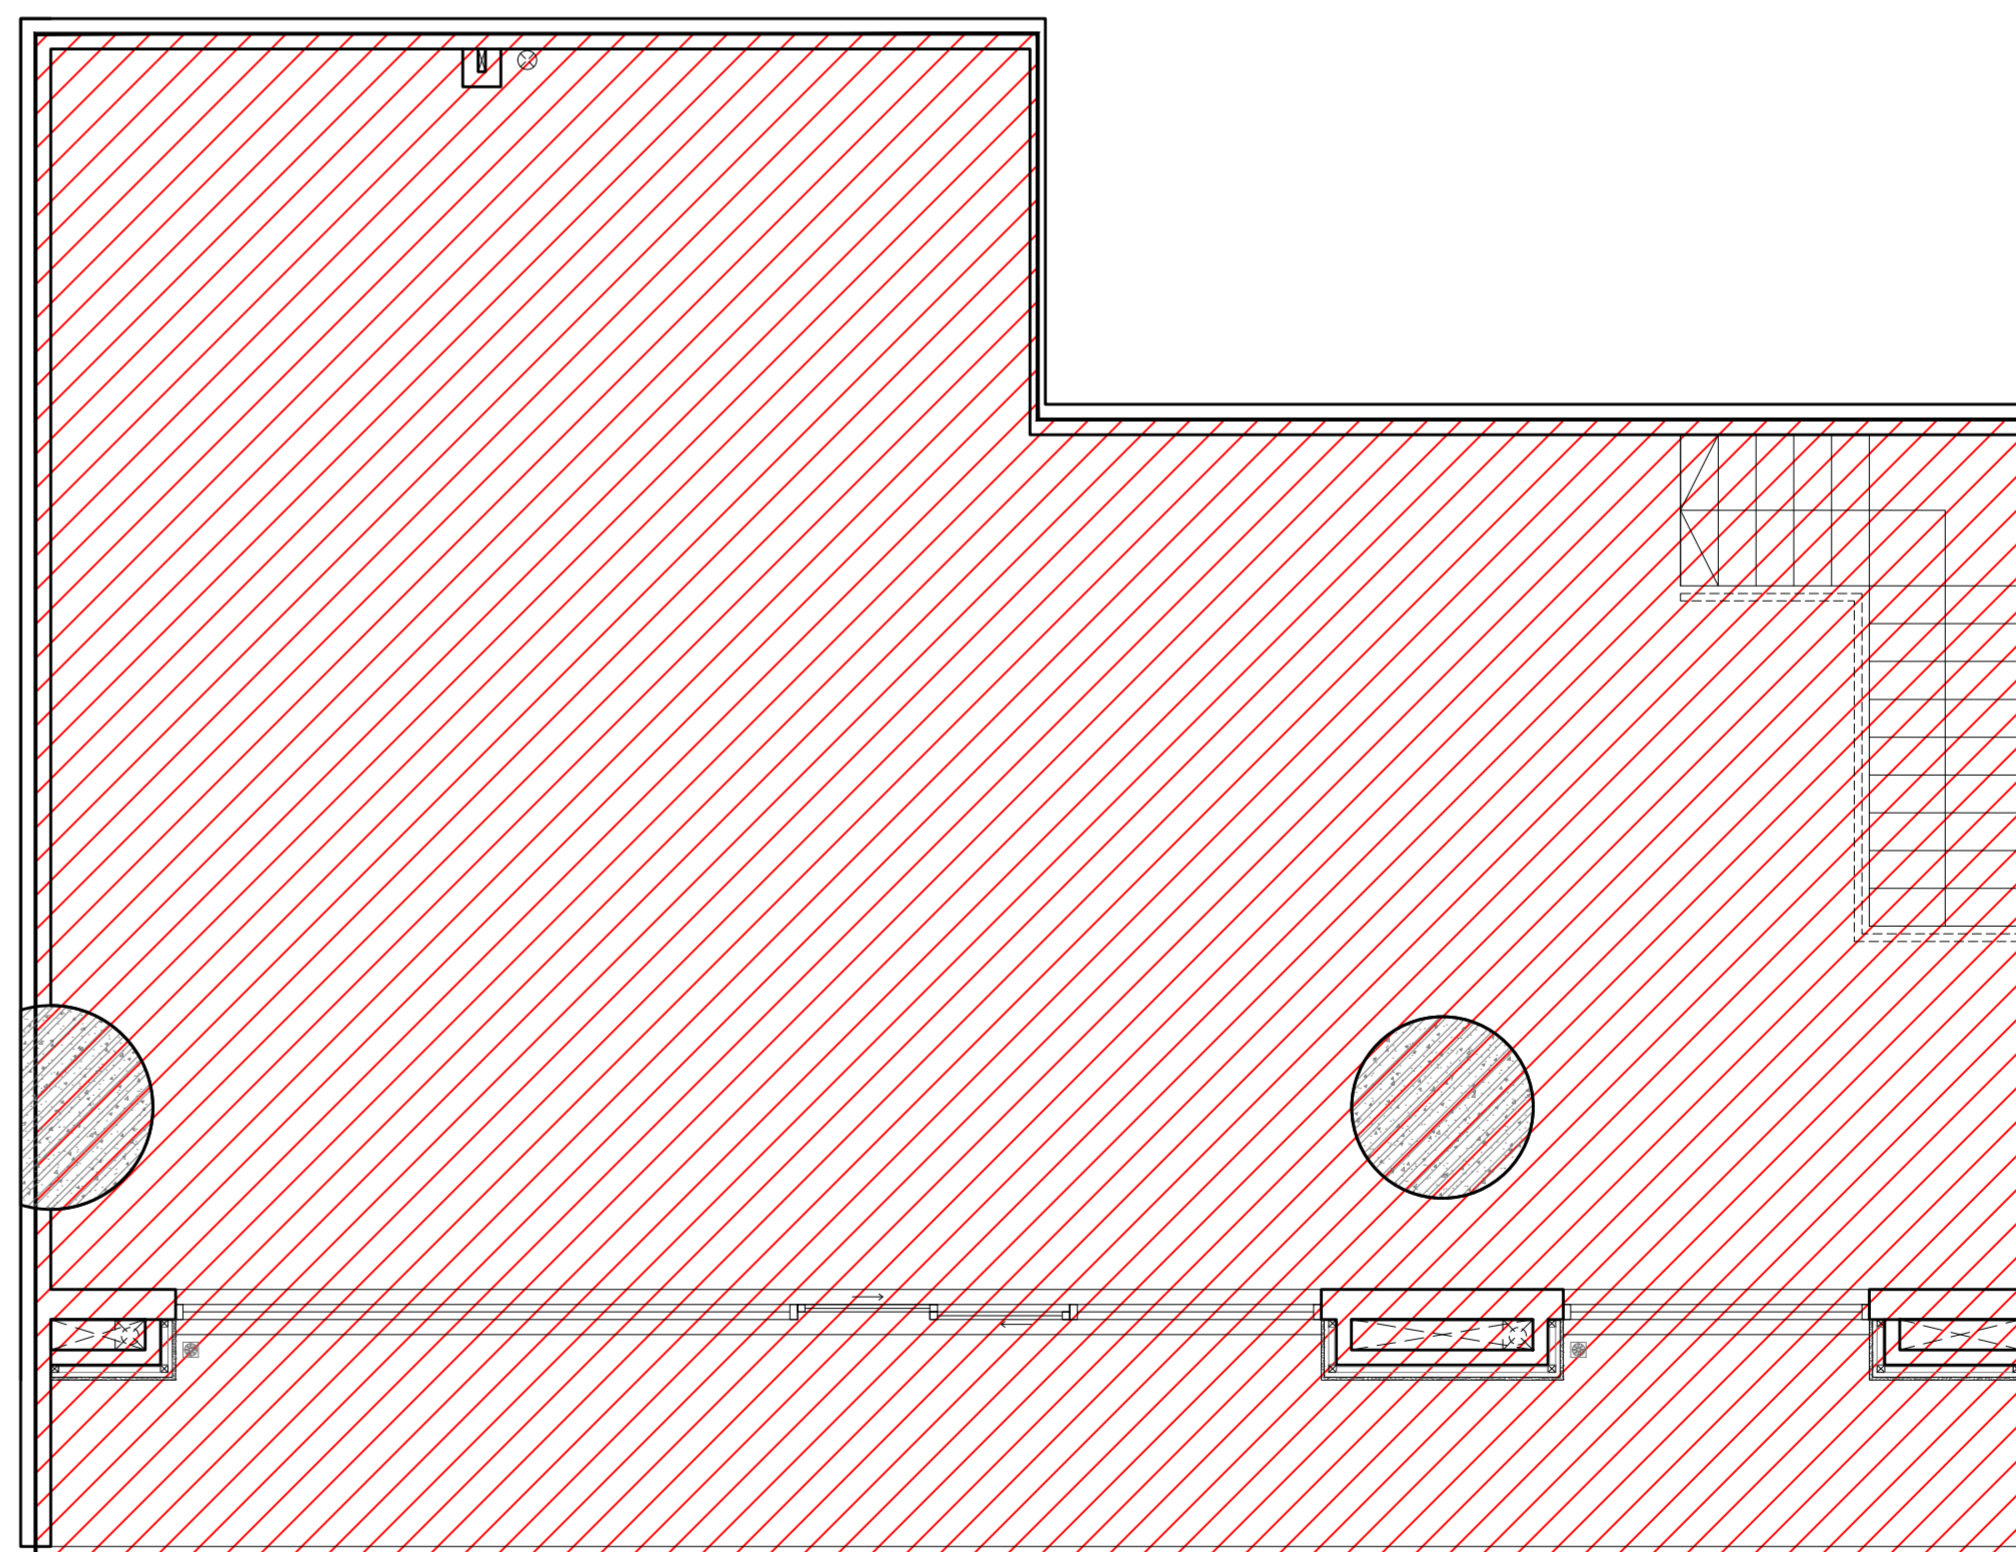


SH5 LAYOUT ABOVE
GROSS FLOOR AREA SCALE: 1/50

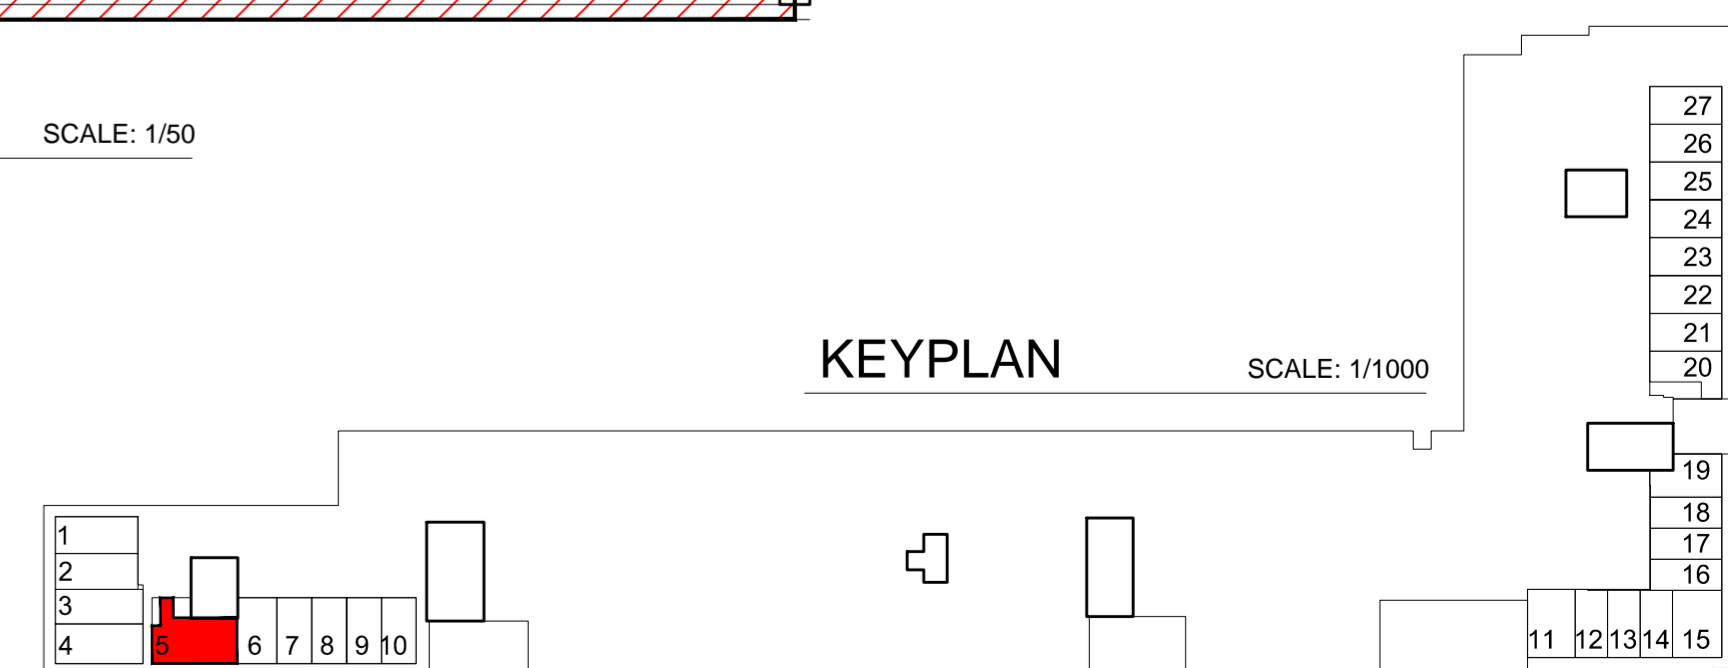


KEYPLAN SCALE: 1/1000


Shophouse No. 5	NFA Area (m2)	GFA Area (m2)
Total Area	169.00	187.00

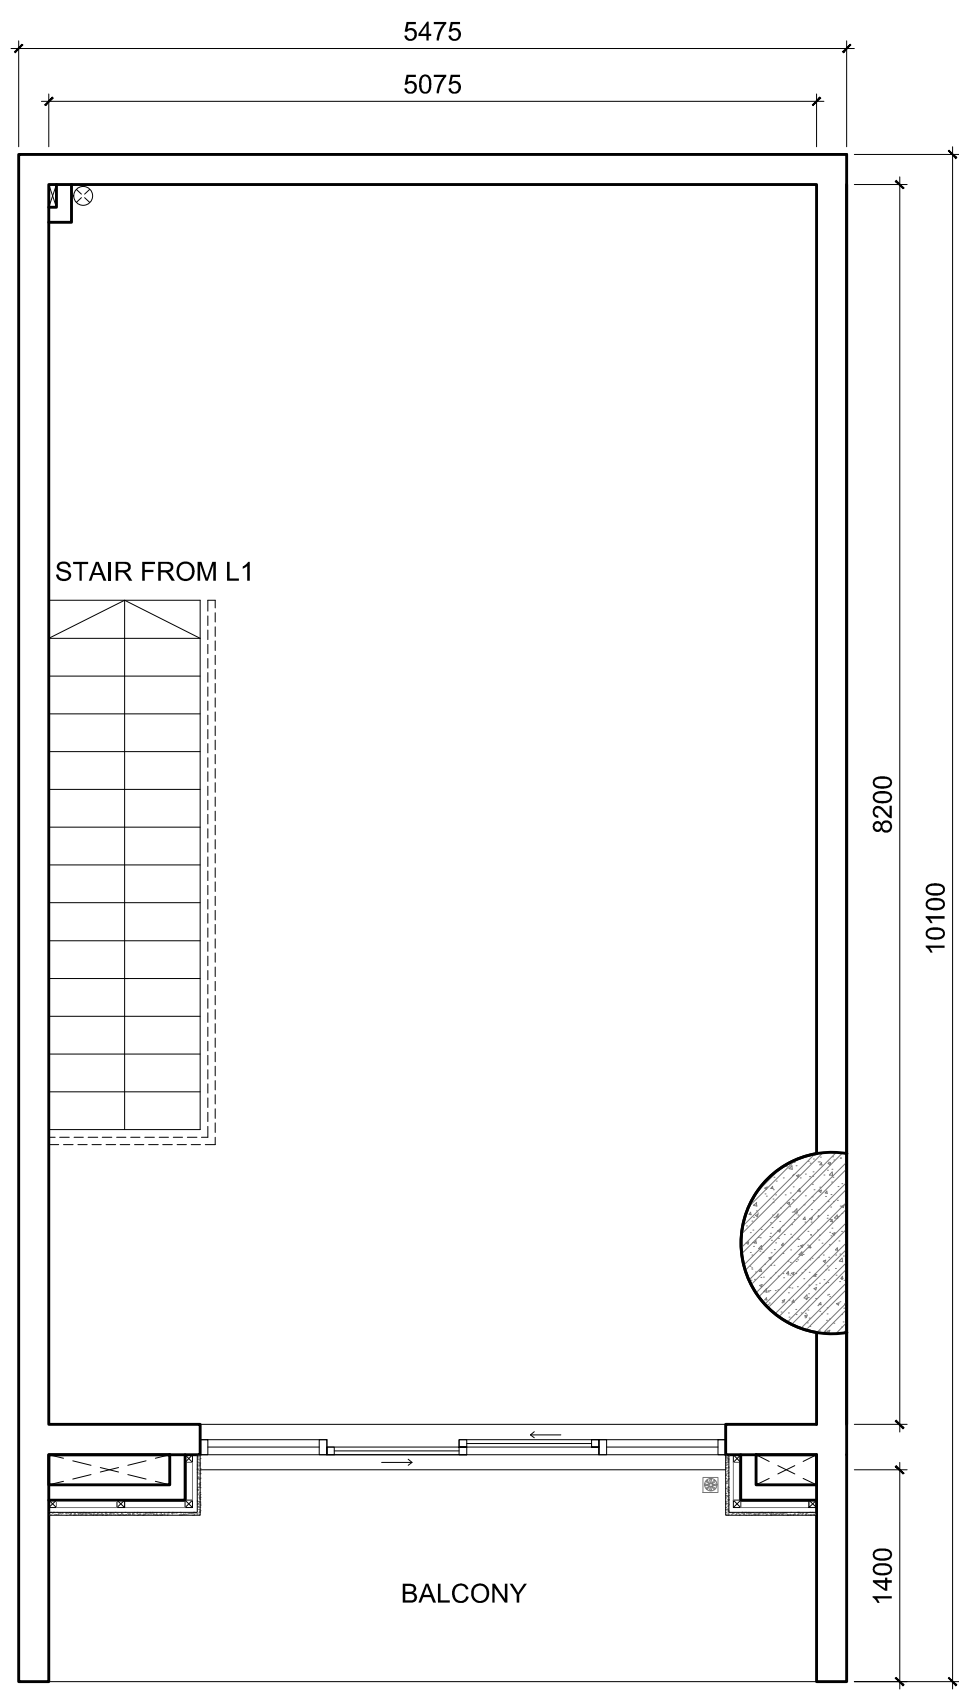


SH6 LAYOUT ABOVE
2nd FLOOR SCALE: 1/50

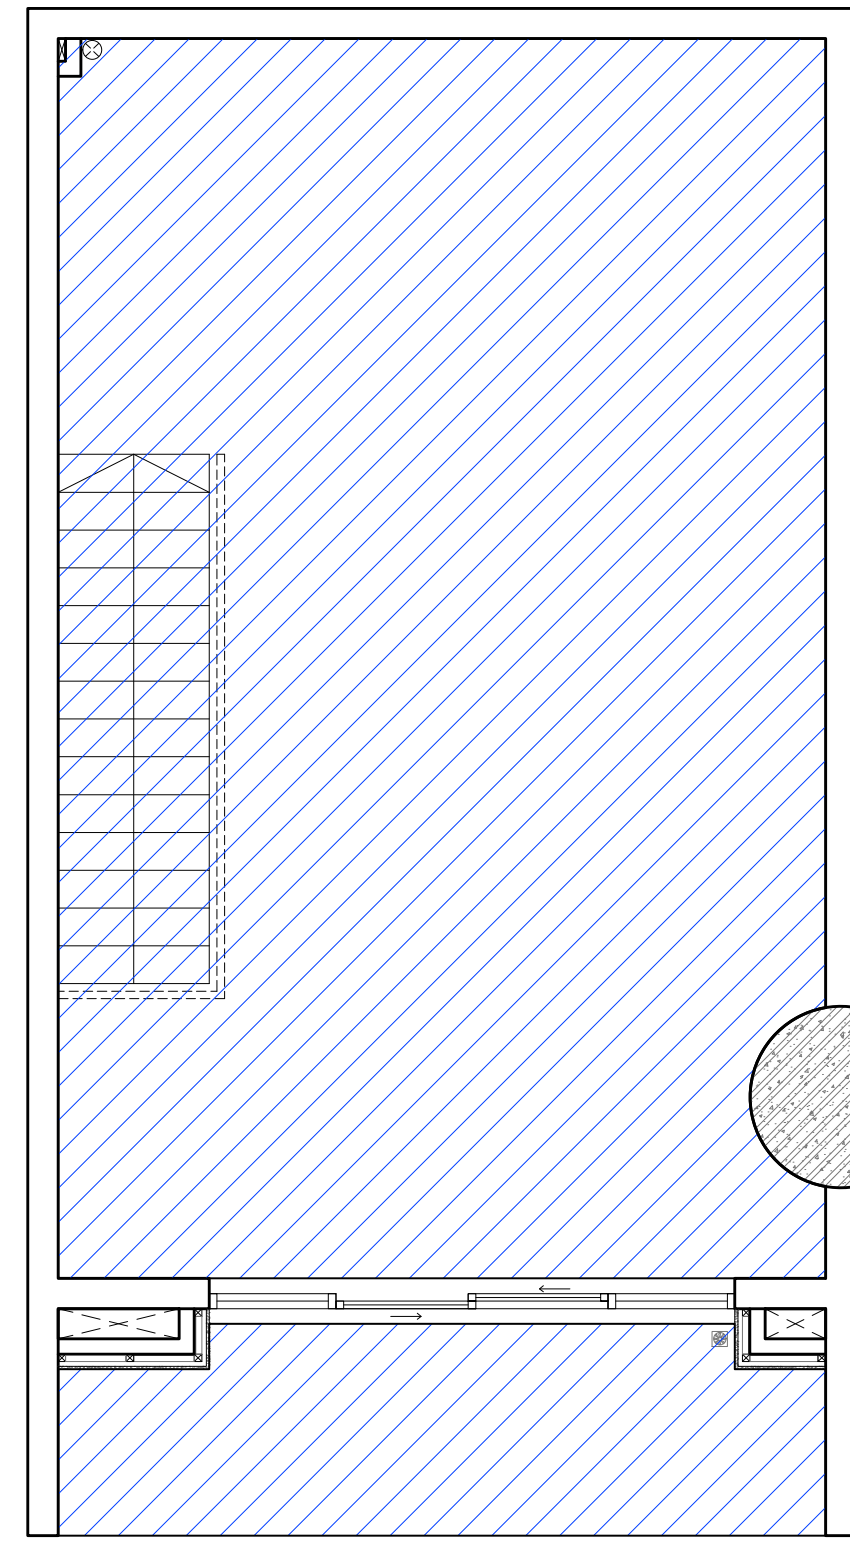


SH6 LAYOUT ABOVE
NET FLOOR AREA SCALE: 1/50

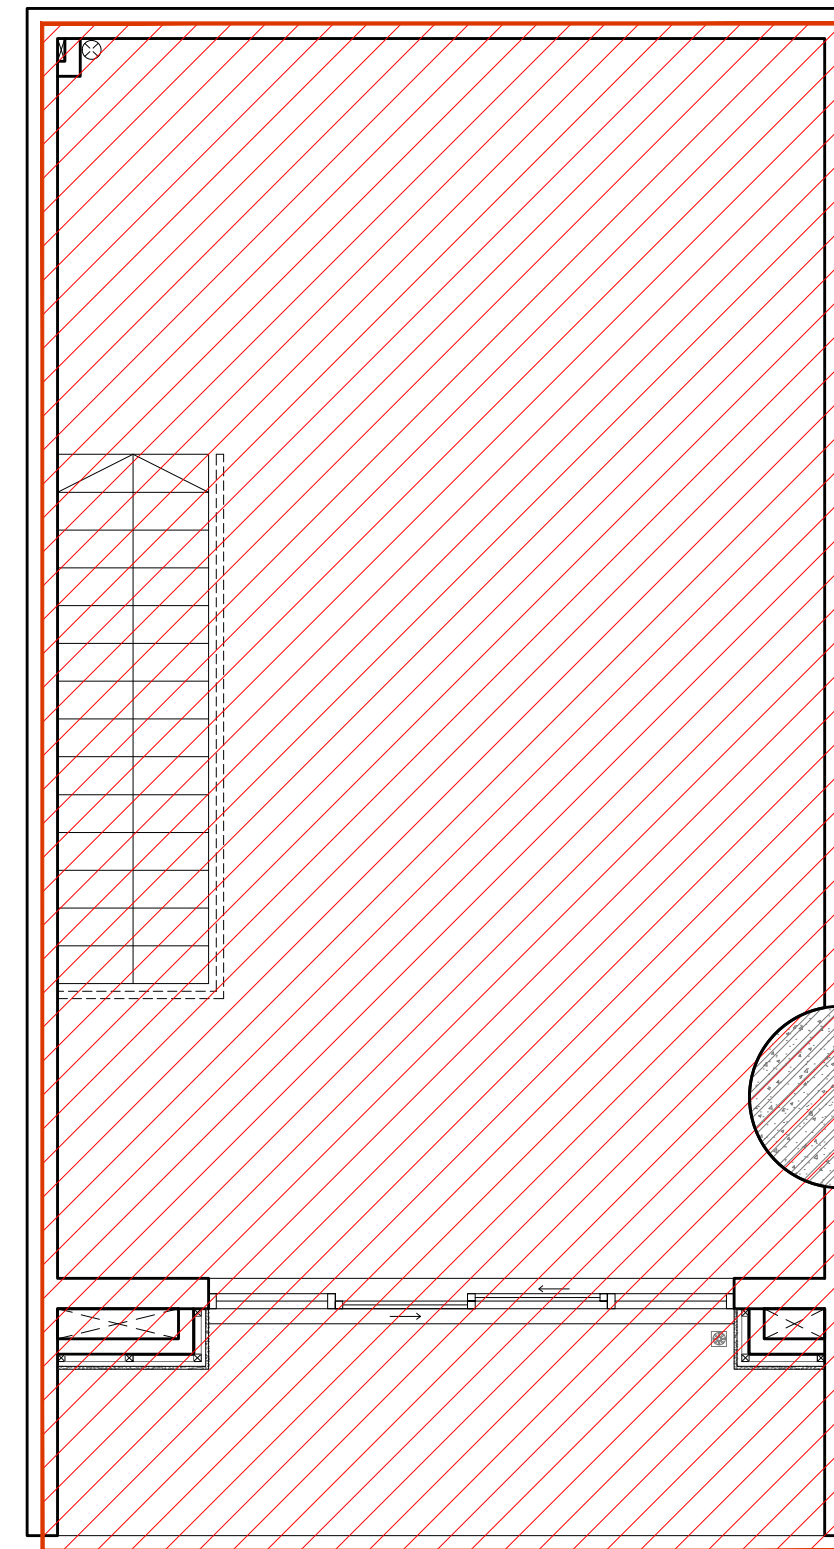


SH6 LAYOUT ABOVE
GROSS FLOOR AREA SCALE: 1/50

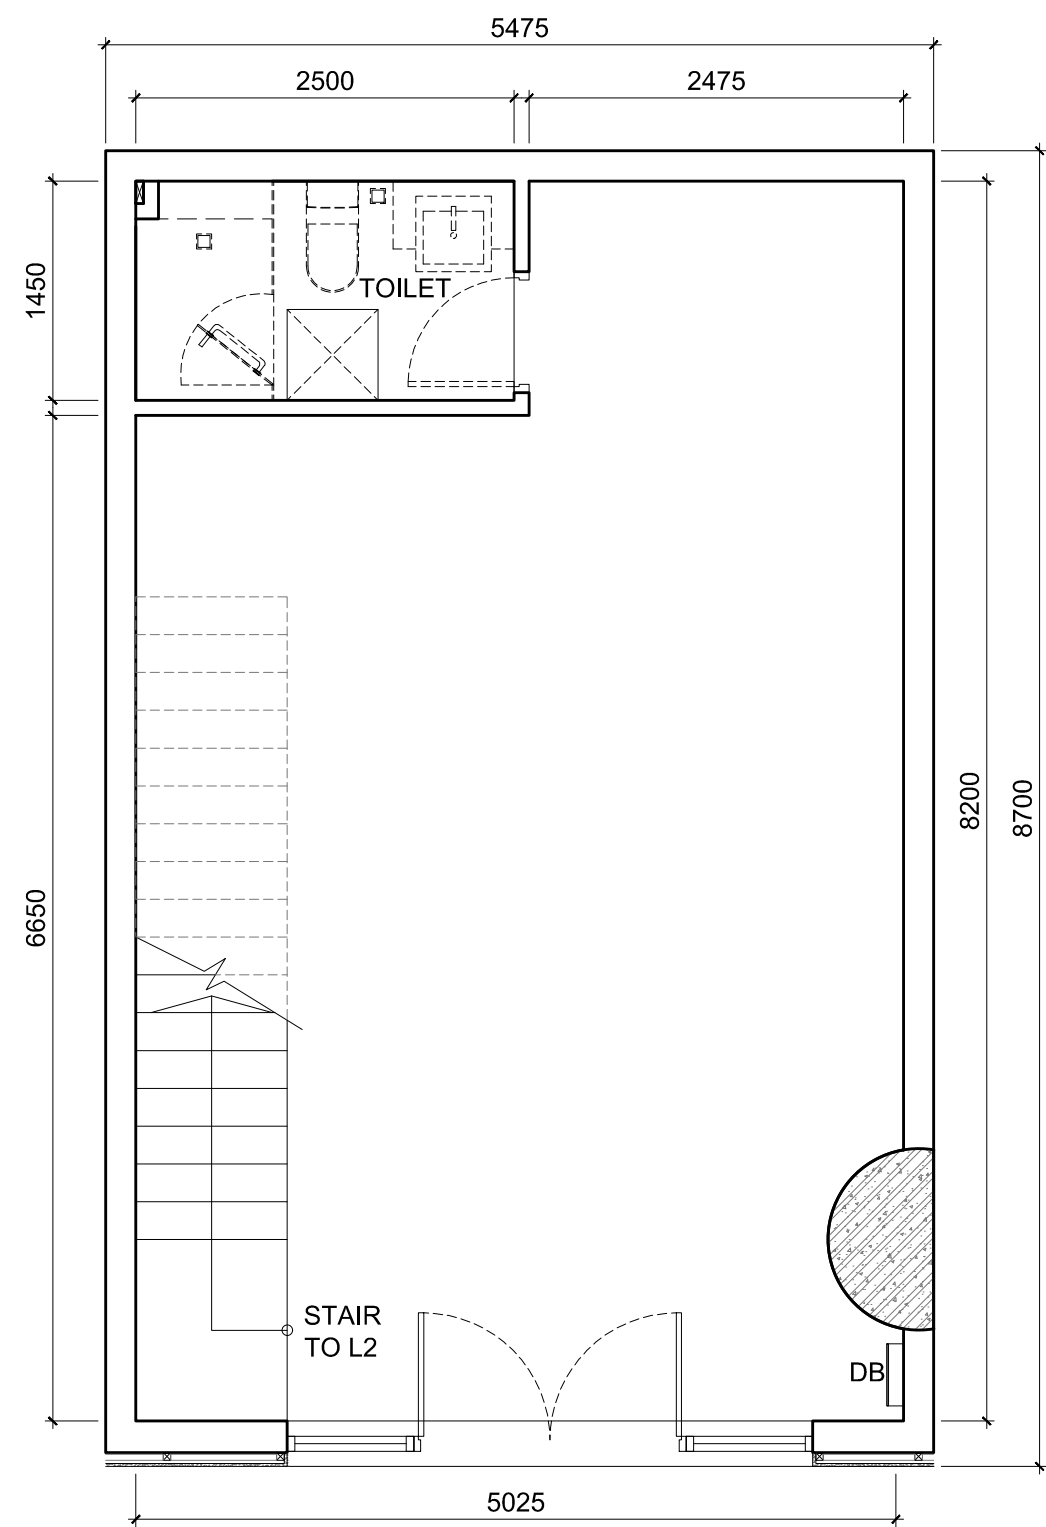


SH6 LAYOUT BELOW
1st FLOOR SCALE: 1/50

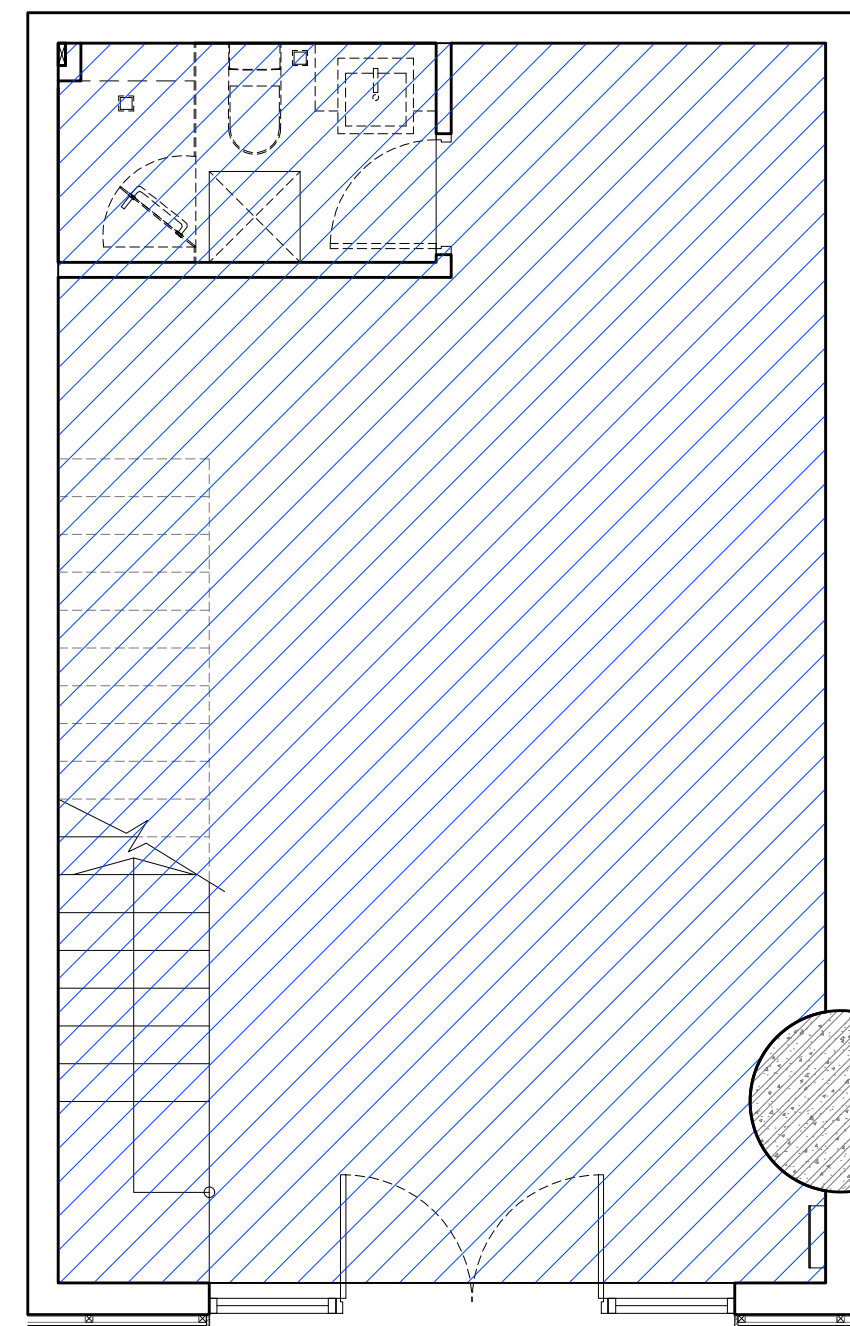


SH6 LAYOUT BELOW
NET FLOOR AREA SCALE: 1/50

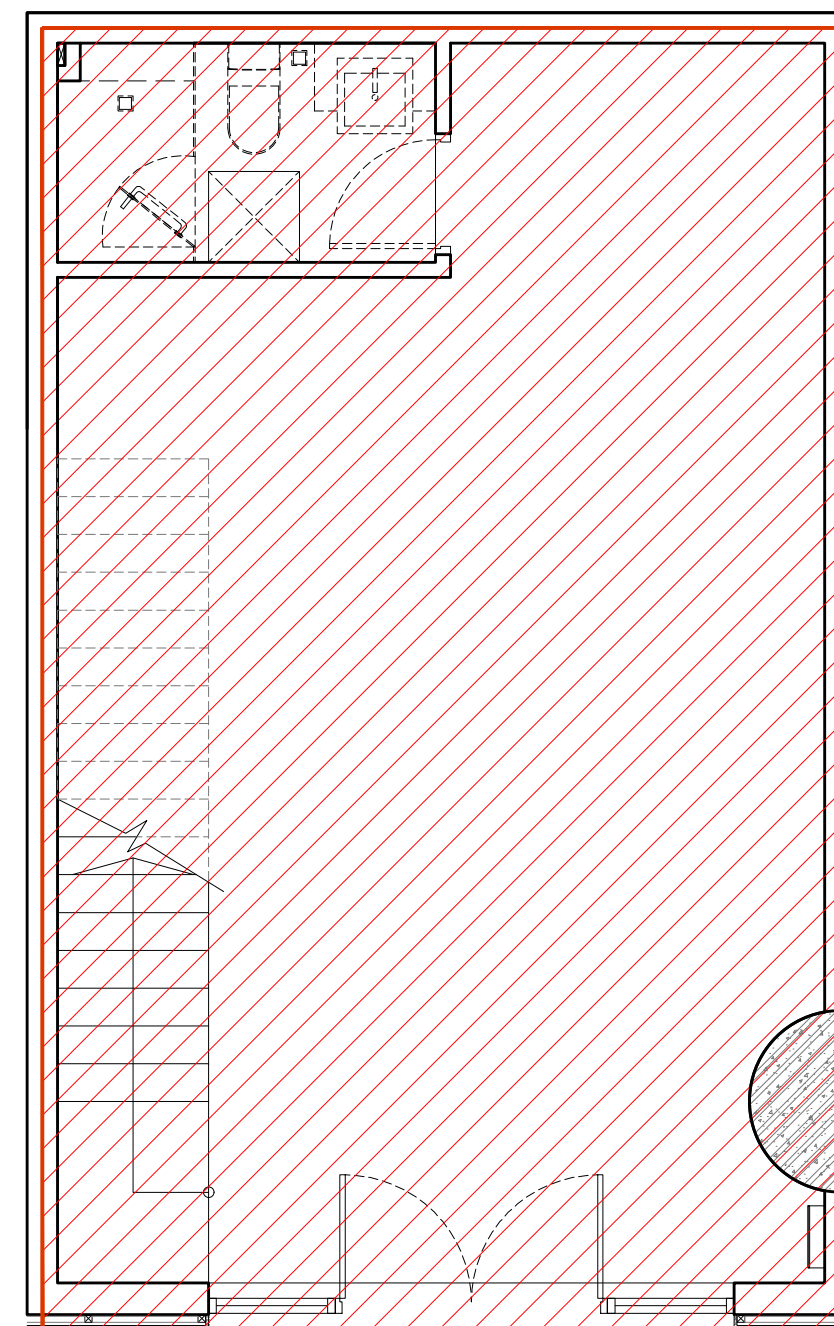


SH6 LAYOUT BELOW
GROSS FLOOR AREA SCALE: 1/50

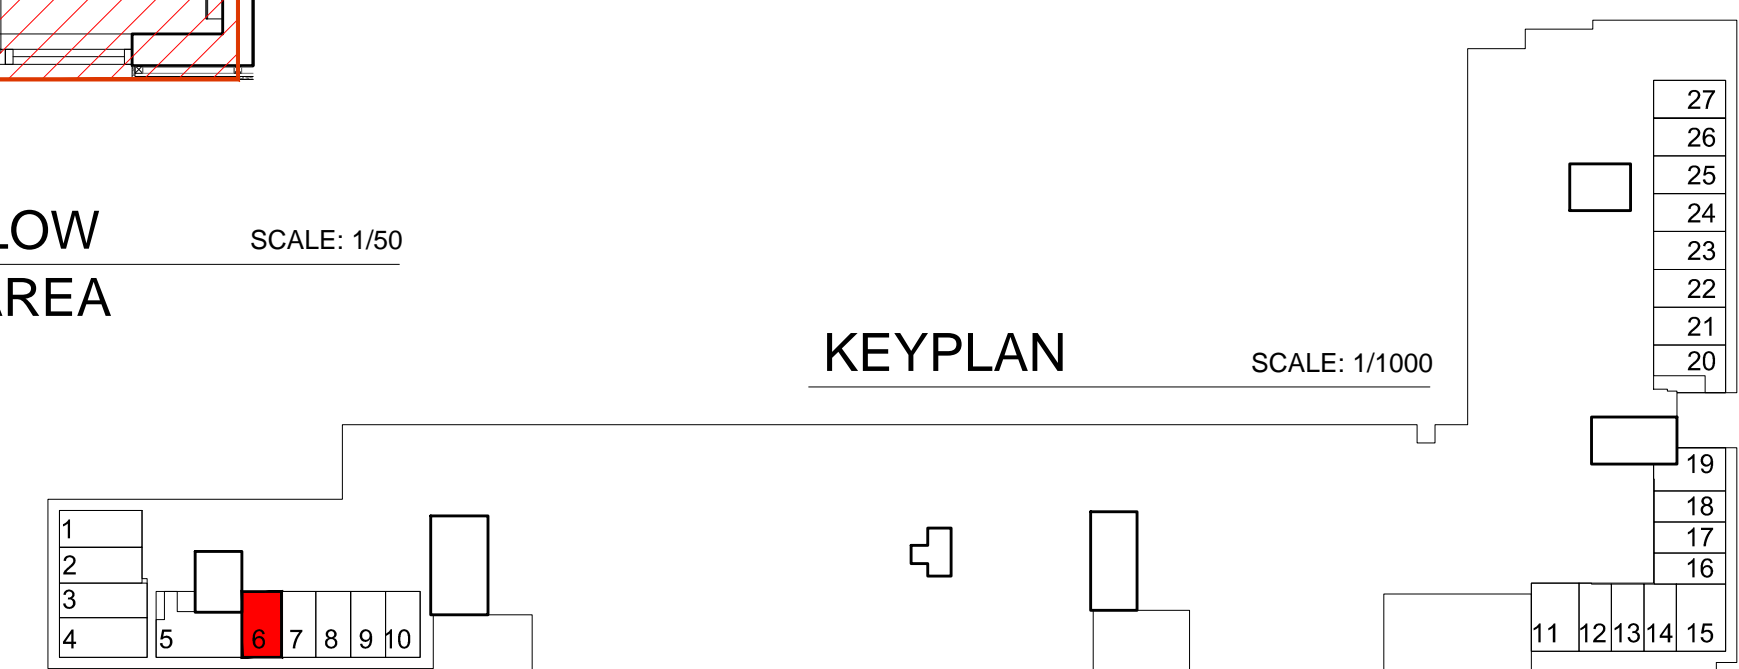


Shophouse No. 6	NFA Area (m2)	GFA Area (m2)
Total Area	88.00	98.00

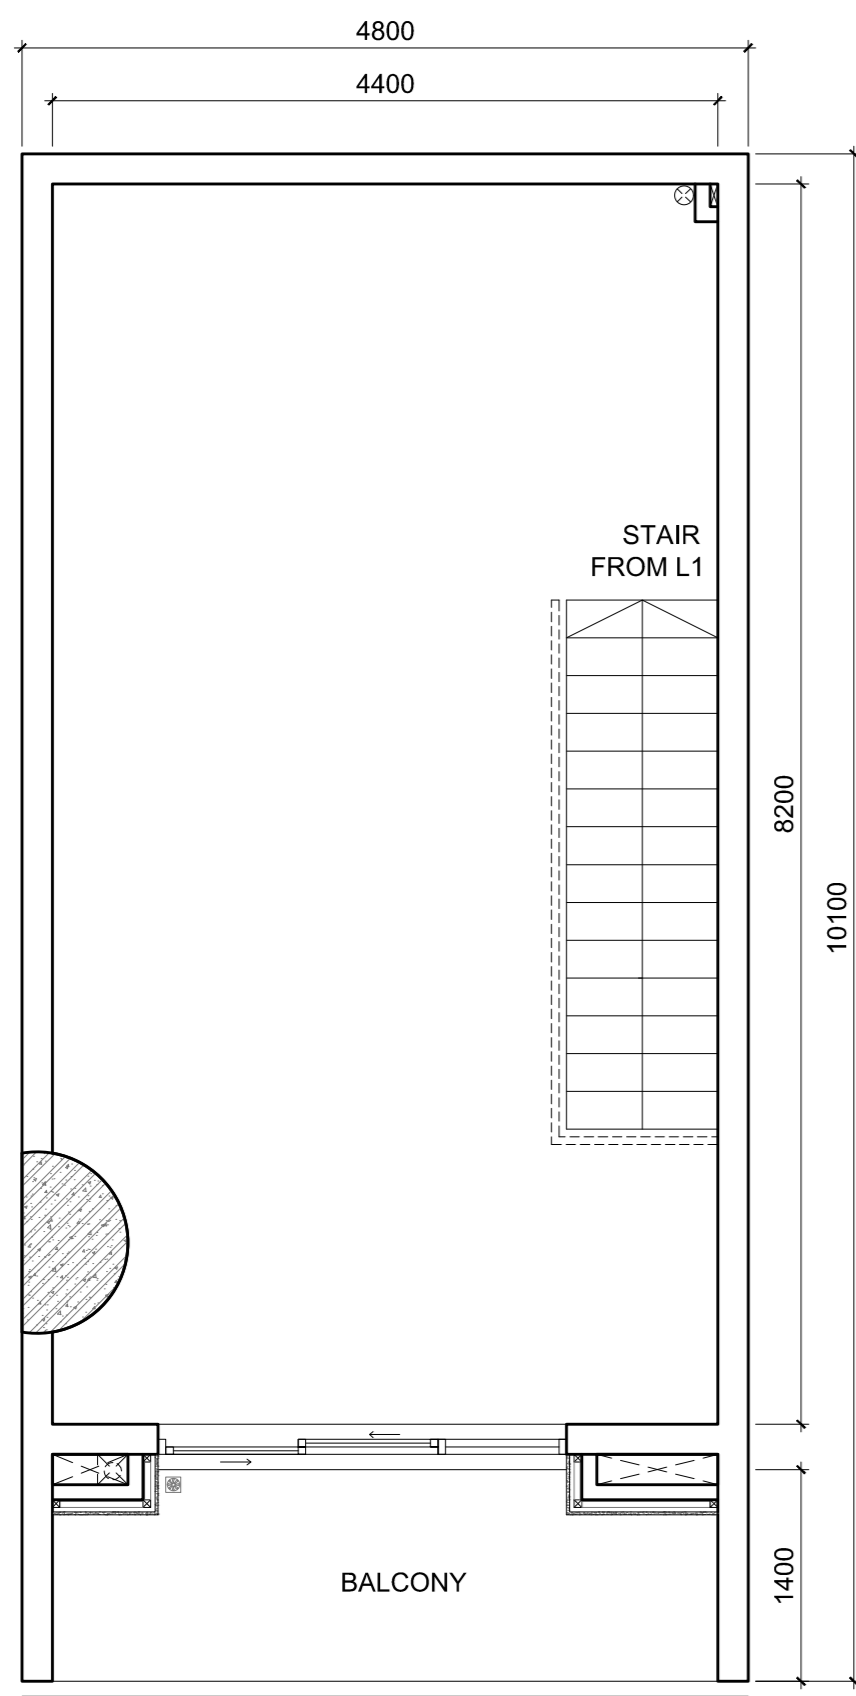


SH7 LAYOUT ABOVE
2nd FLOOR SCALE: 1/50

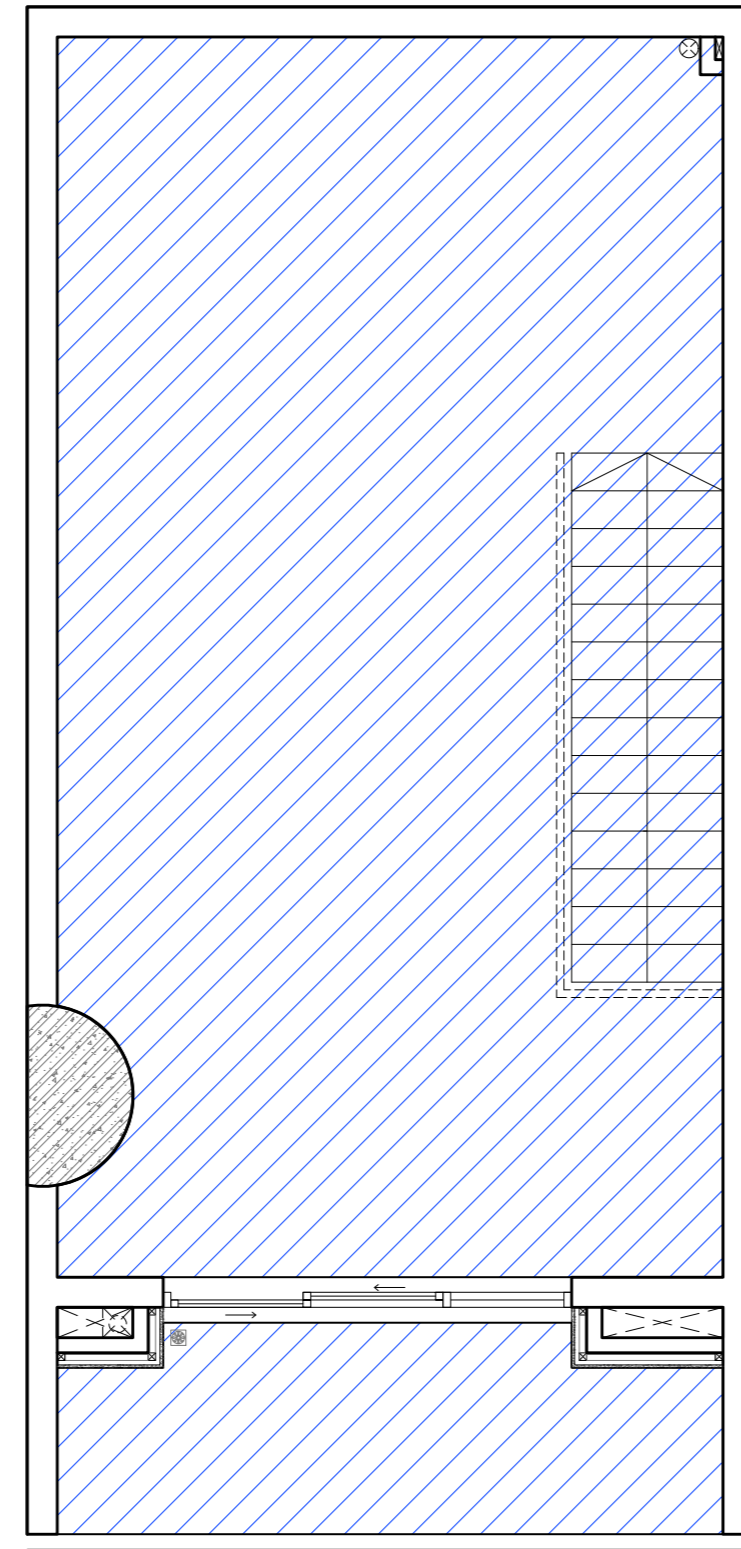


SH7 LAYOUT ABOVE
NET FLOOR AREA SCALE: 1/50

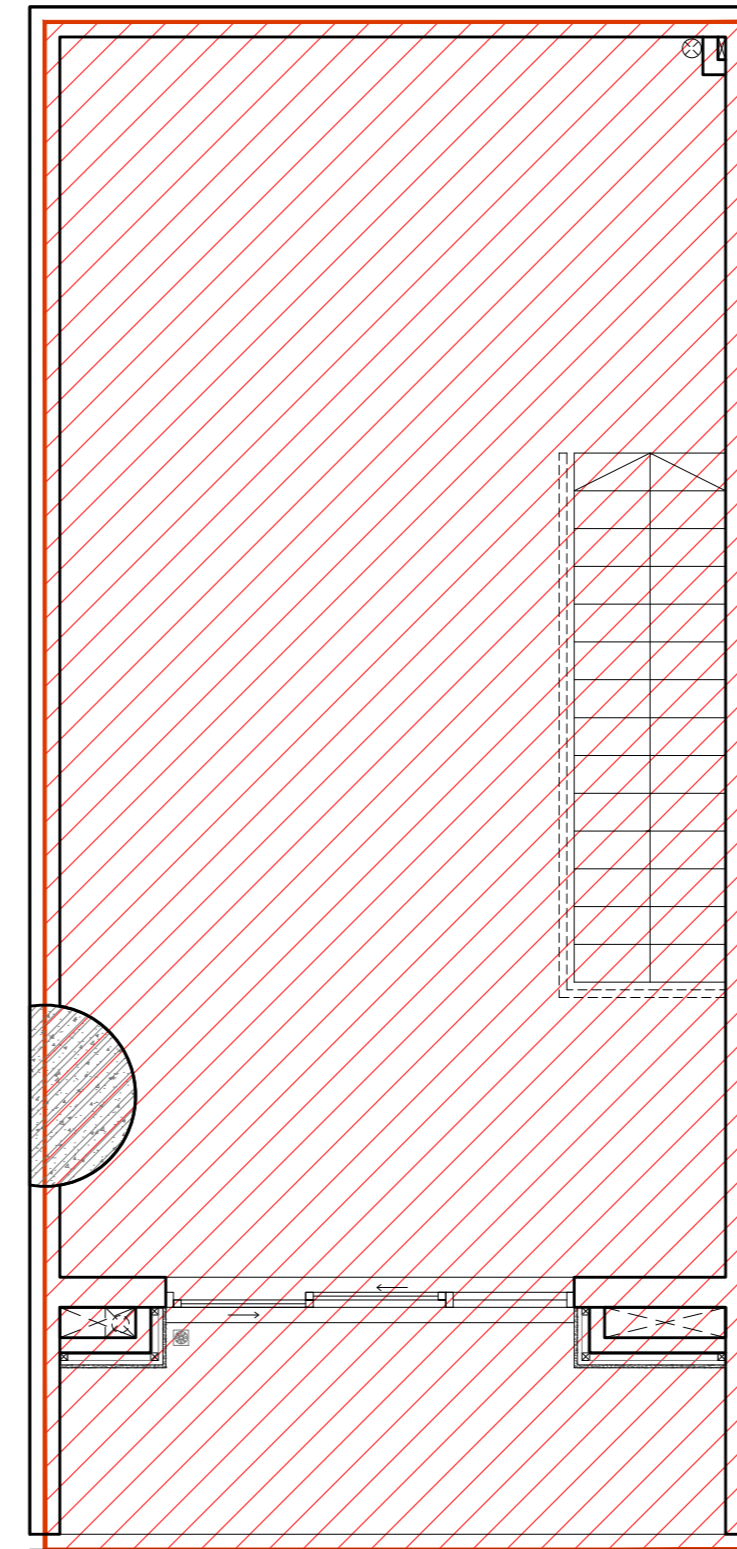


SH7 LAYOUT ABOVE
GROSS FLOOR AREA SCALE: 1/50

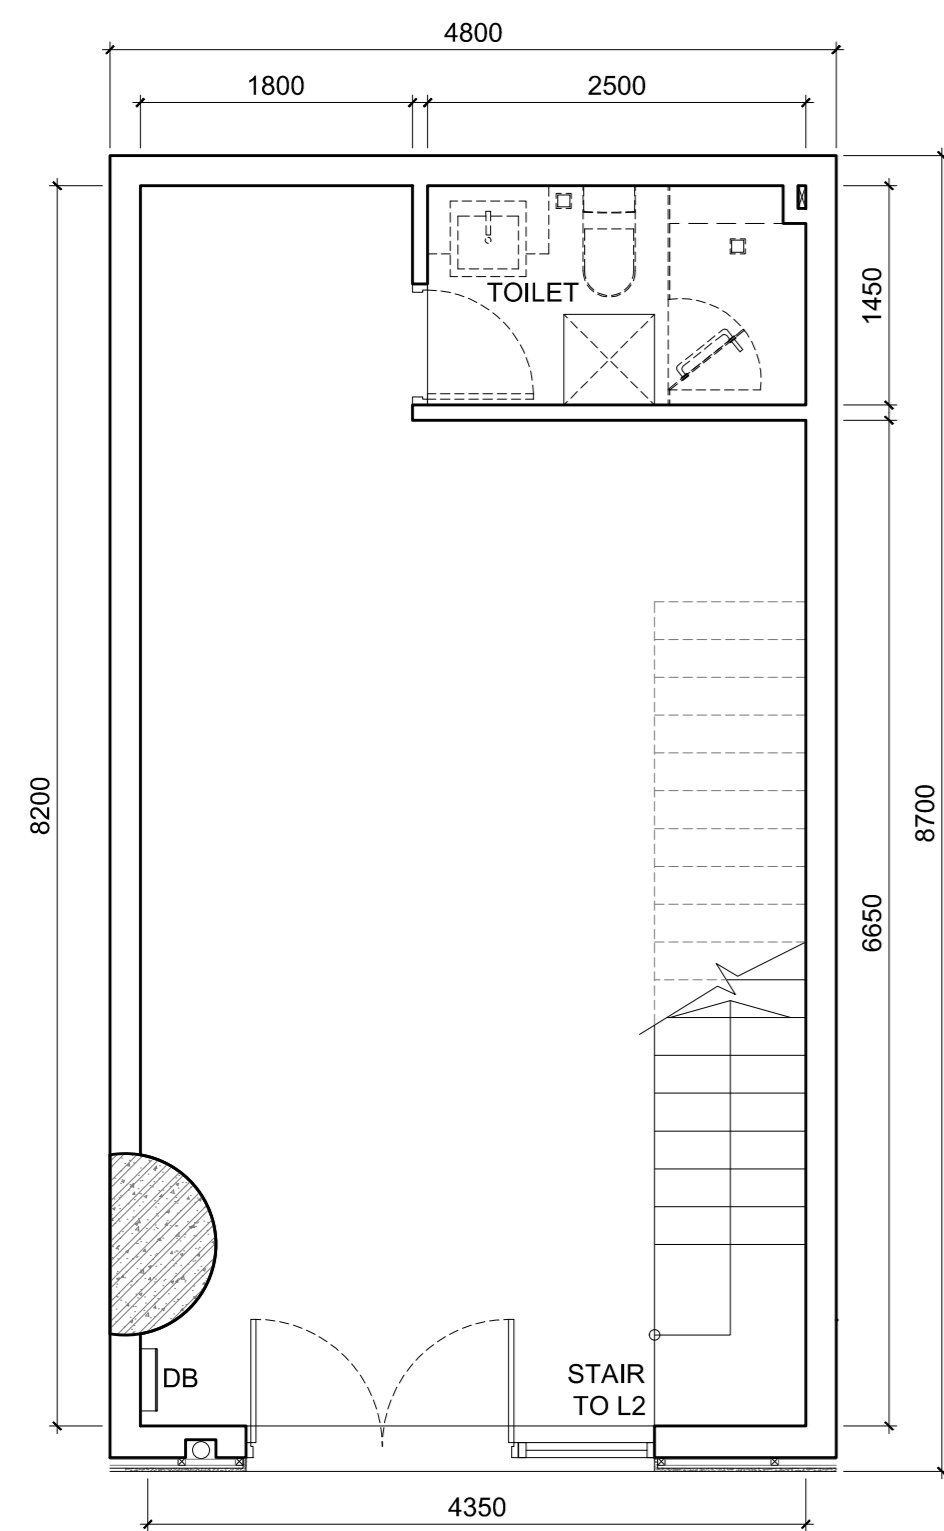


SH7 LAYOUT BELOW
1st FLOOR SCALE: 1/50

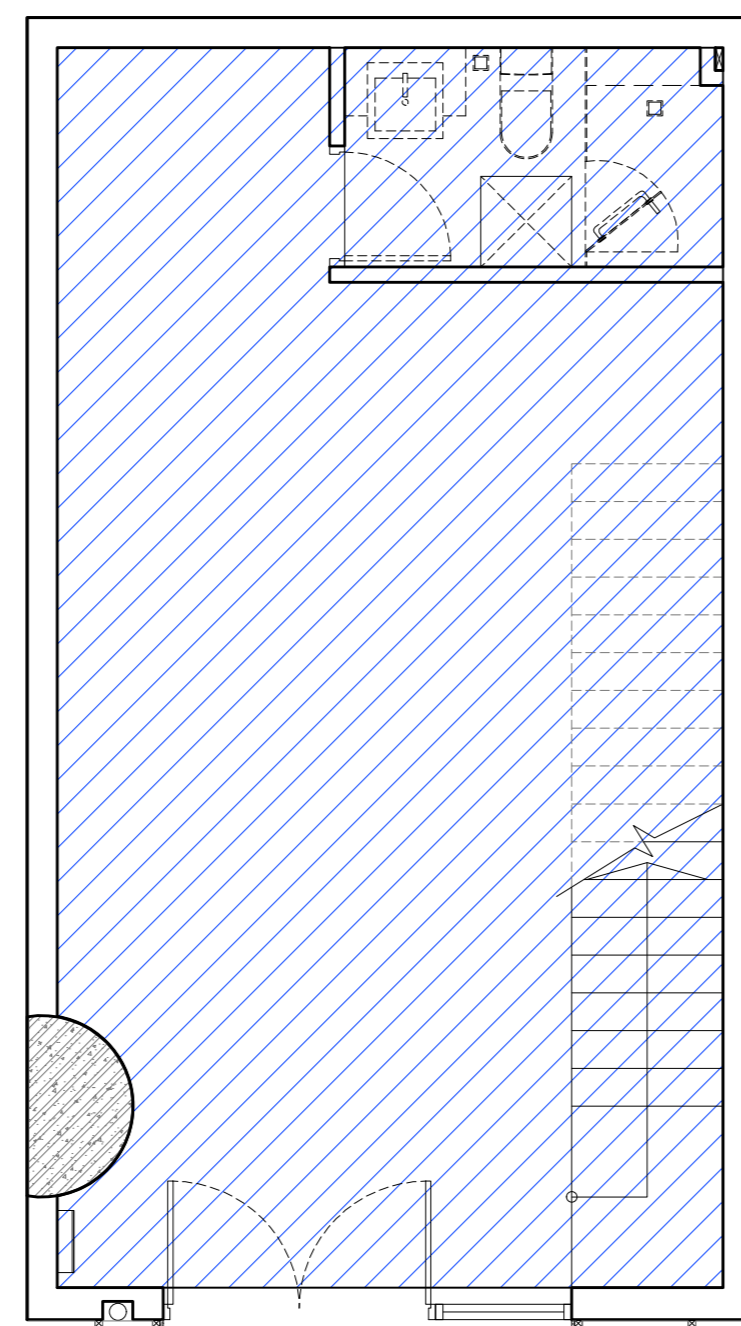

SH7 LAYOUT BELOW
NET FLOOR AREA SCALE: 1/50

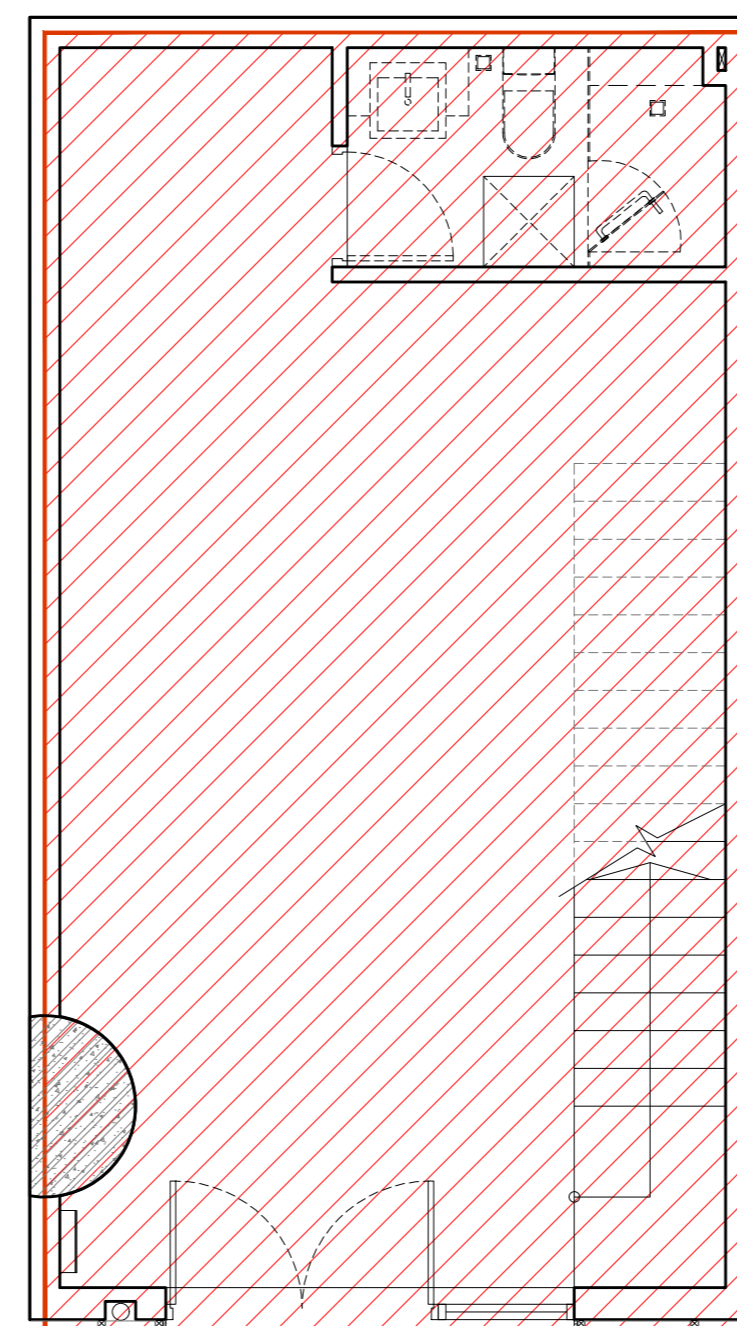


SH7 LAYOUT BELOW
GROSS FLOOR AREA SCALE: 1/50

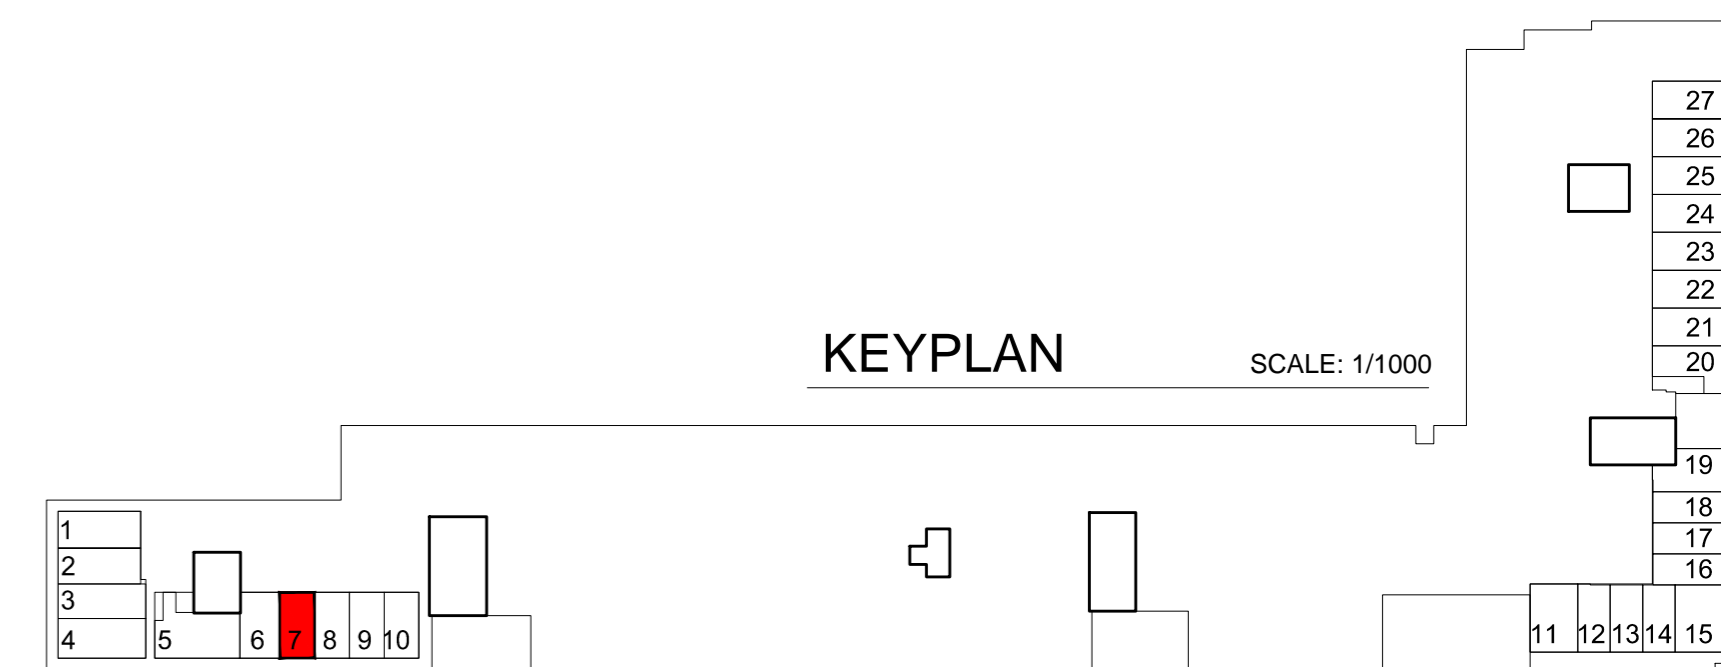


KEYPLAN SCALE: 1/1000


Shophouse No. 7	NFA Area	GFA Area
Total Area	76.00	86.00

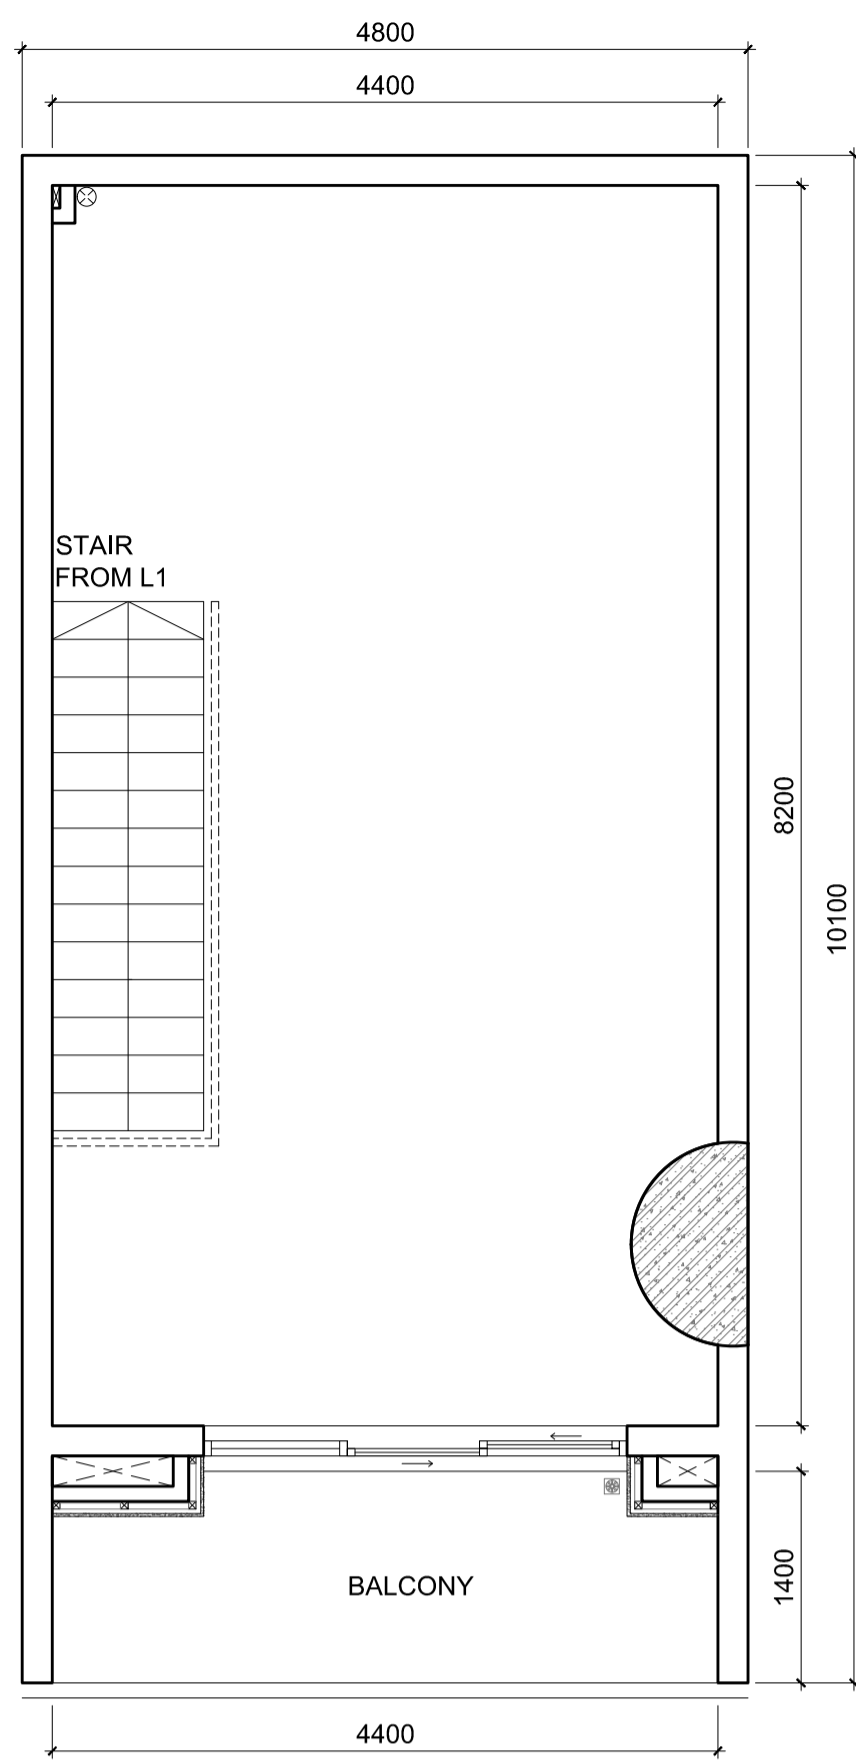


SH8 LAYOUT ABOVE
2nd FLOOR SCALE: 1/50

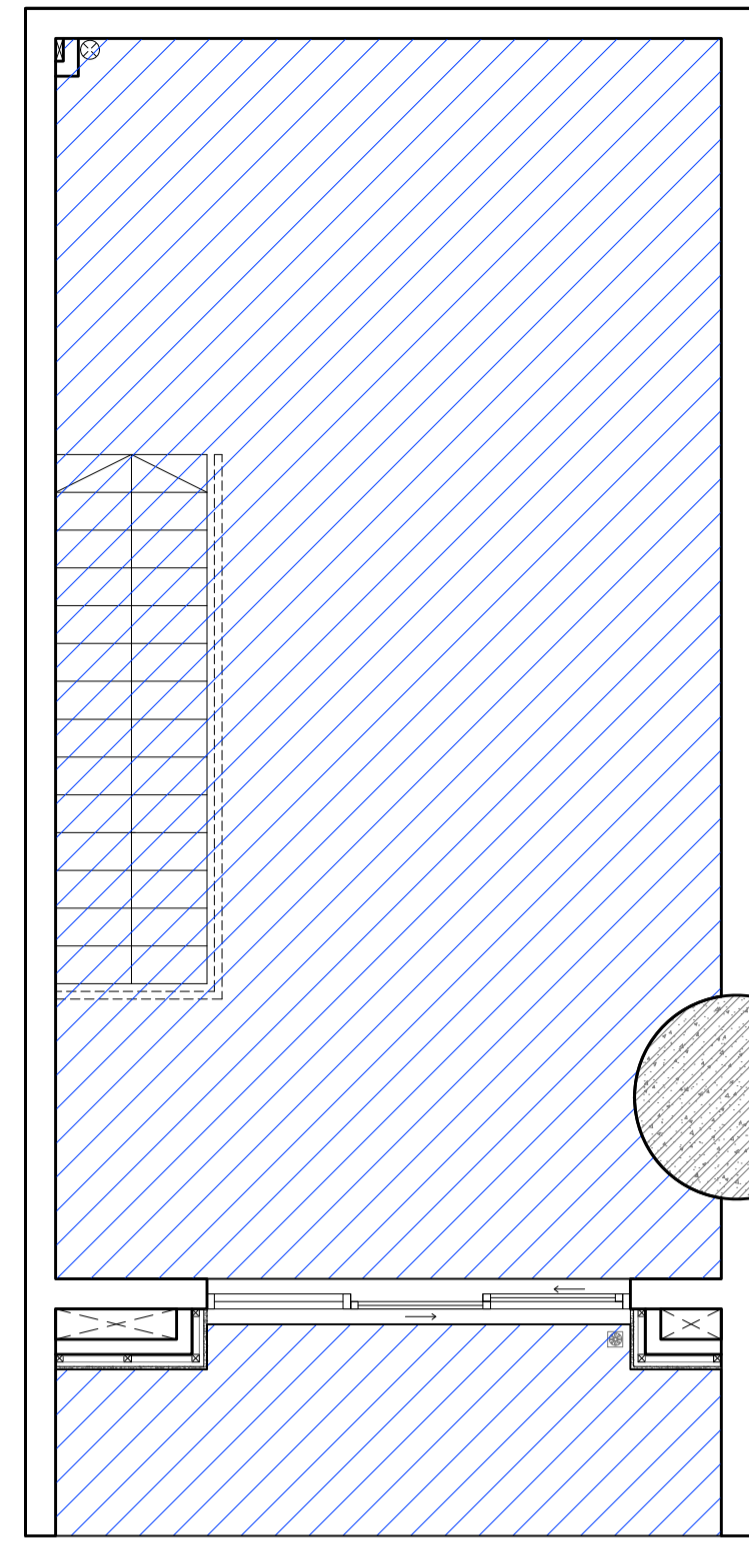


SH8 LAYOUT ABOVE
NET FLOOR AREA SCALE: 1/50

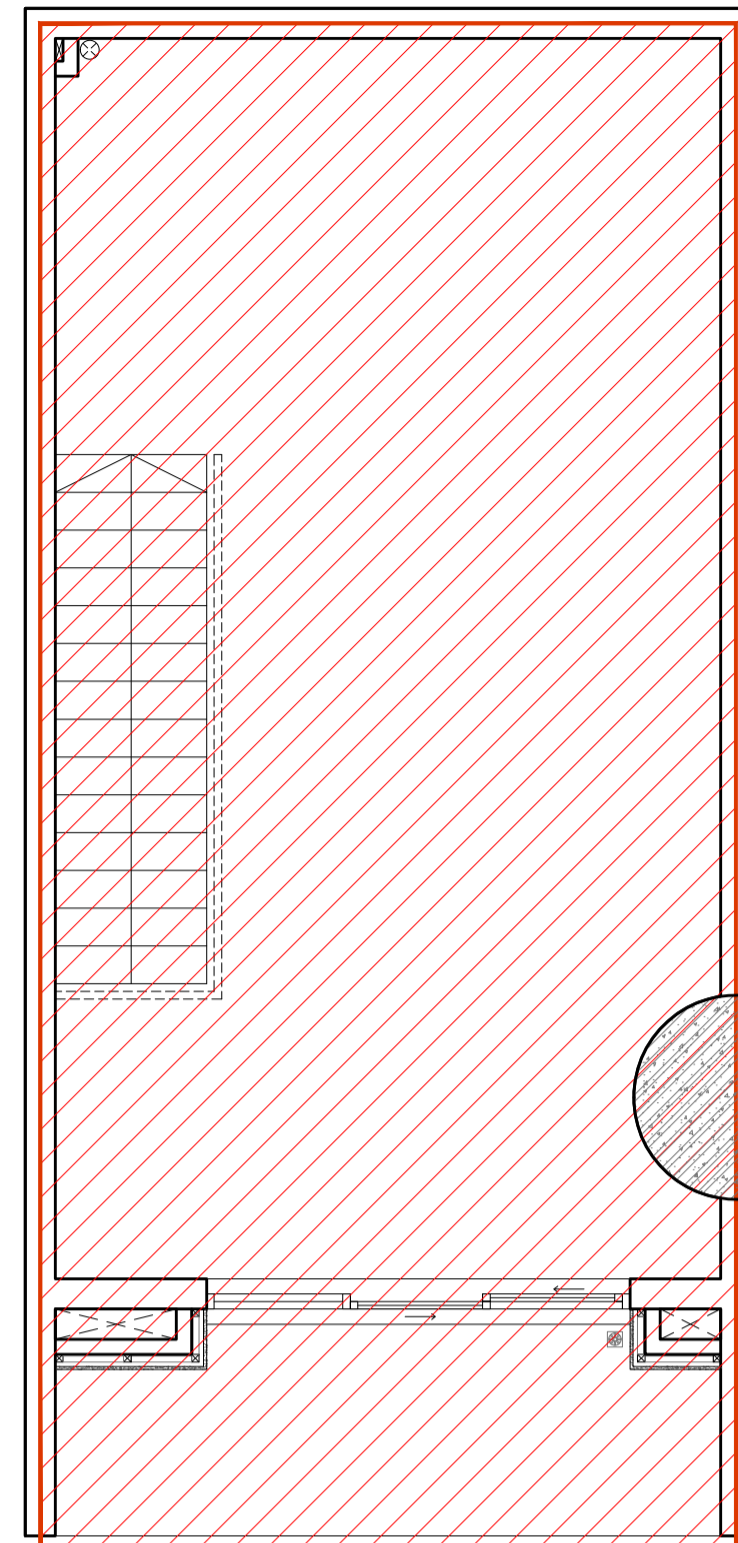


SH8 LAYOUT ABOVE
GROSS FLOOR AREA SCALE: 1/50

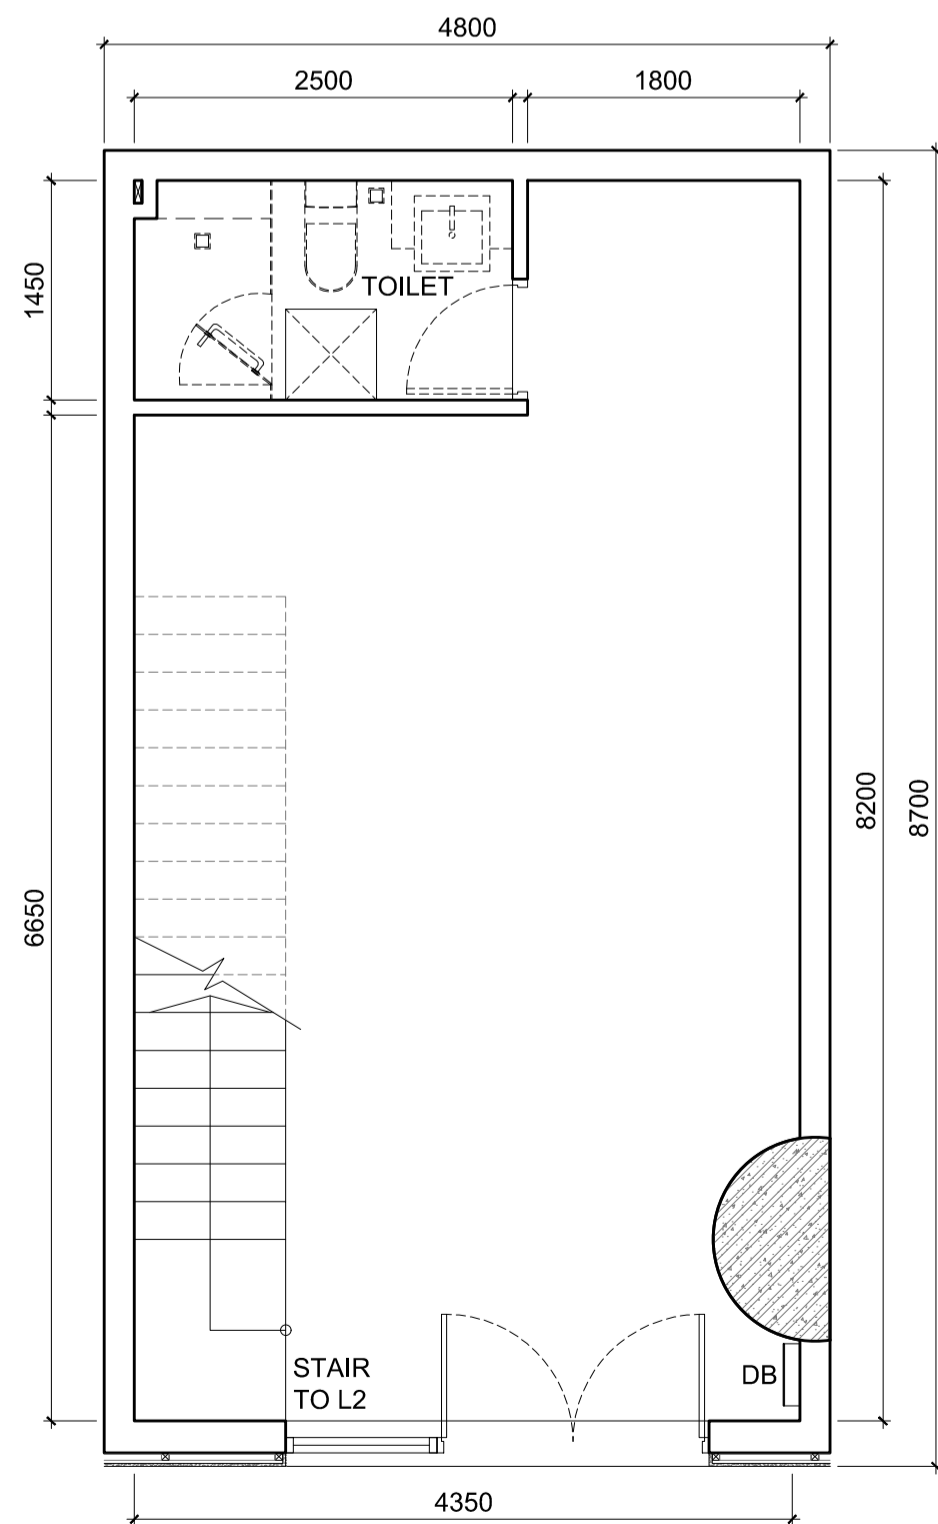


SH8 LAYOUT BELOW
1st FLOOR SCALE: 1/50

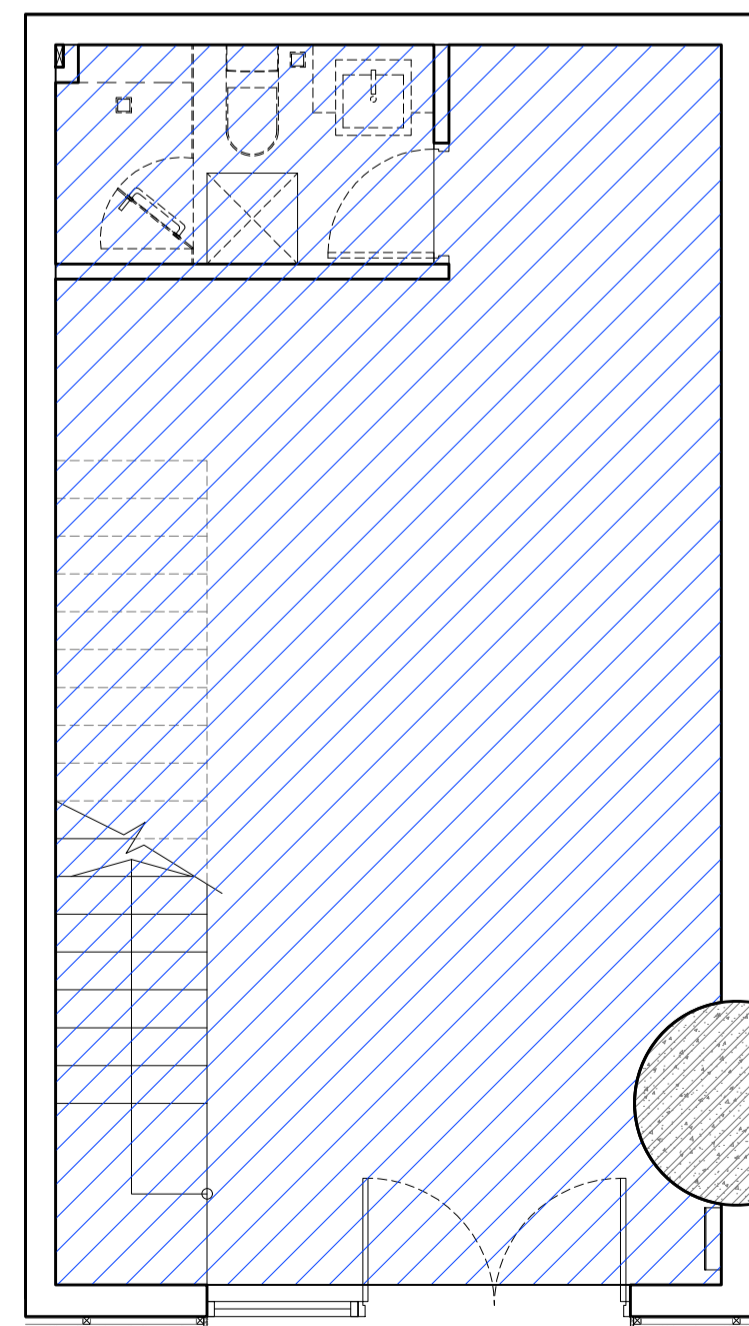

SH8 LAYOUT BELOW
NET FLOOR AREA SCALE: 1/50

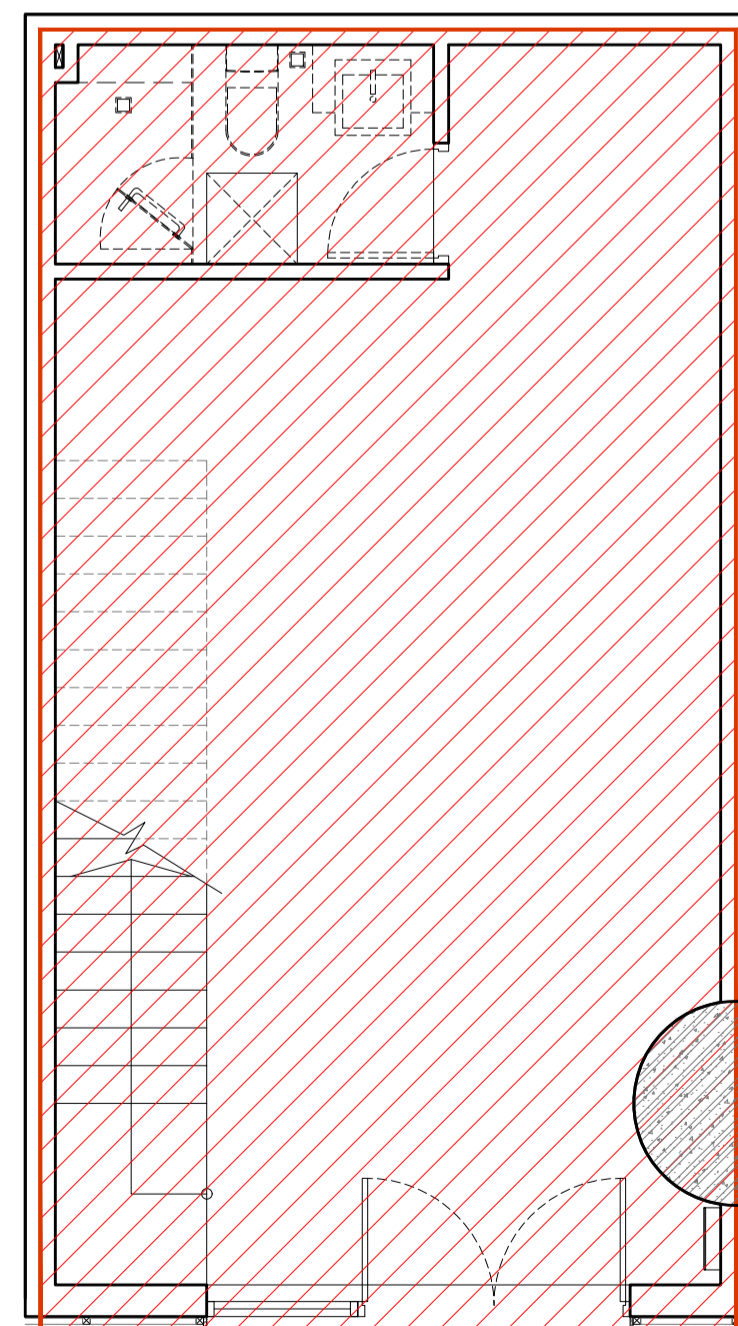


SH8 LAYOUT BELOW
GROSS FLOOR AREA SCALE: 1/50

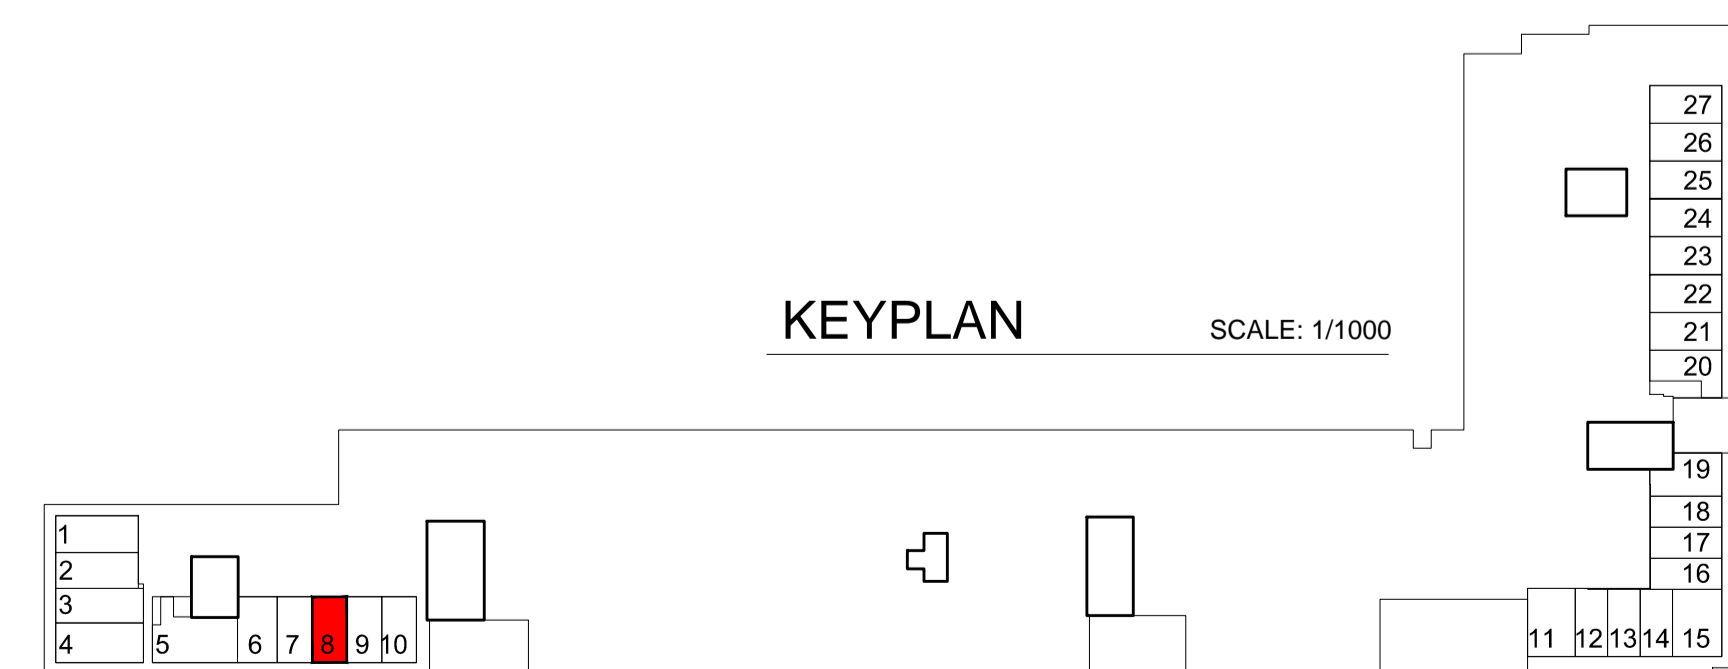


KEYPLAN SCALE: 1/1000


Shophouse No. 8	NFA Area (m ²)	GFA Area (m ²)
Total Area	76.00	86.00

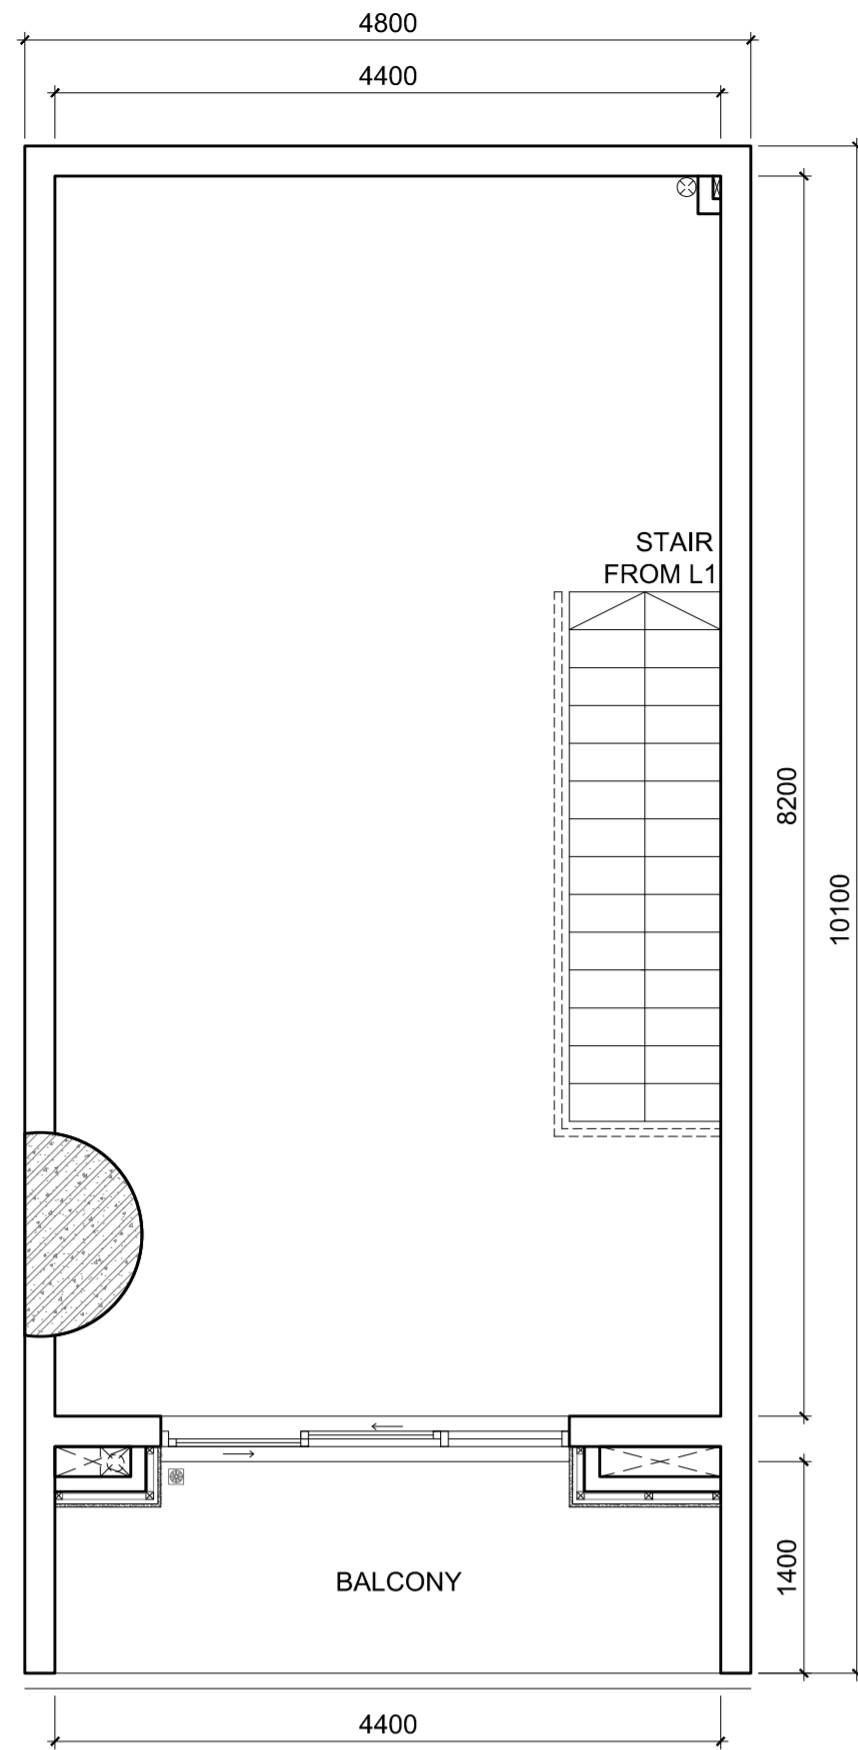


SH9 LAYOUT ABOVE
2nd FLOOR SCALE: 1/50

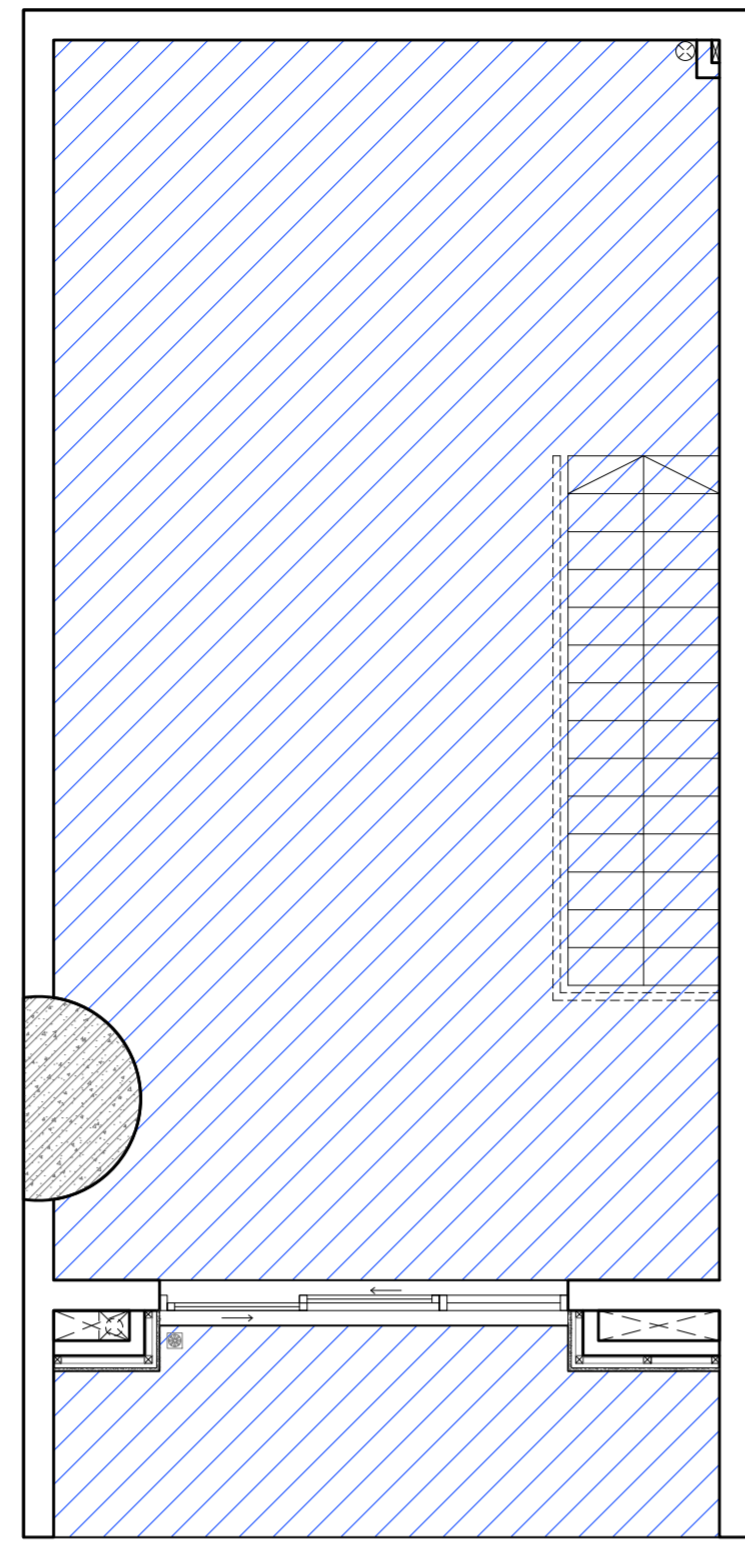


SH9 LAYOUT ABOVE
NET FLOOR AREA SCALE: 1/50

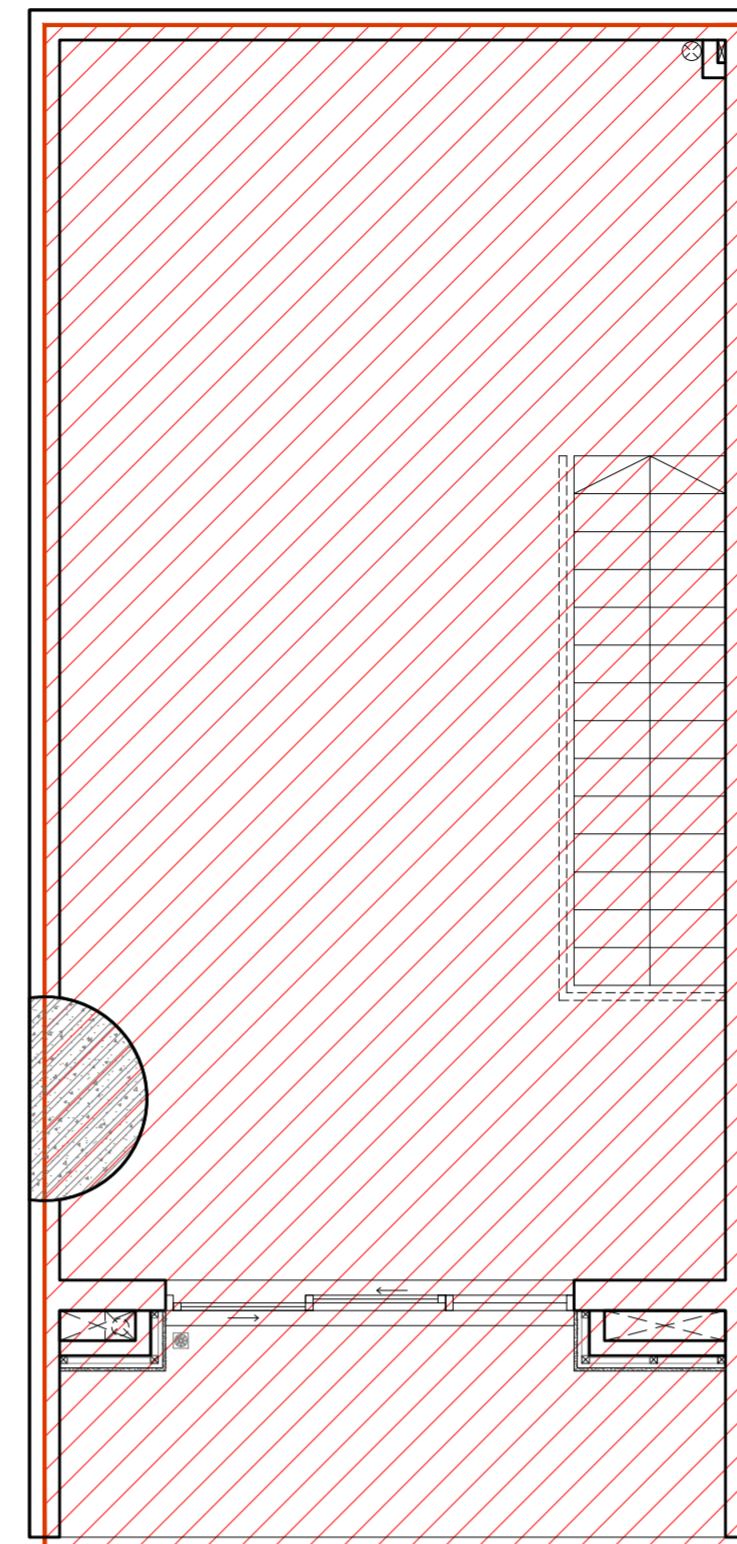


SH9 LAYOUT ABOVE
GROSS FLOOR AREA SCALE: 1/50

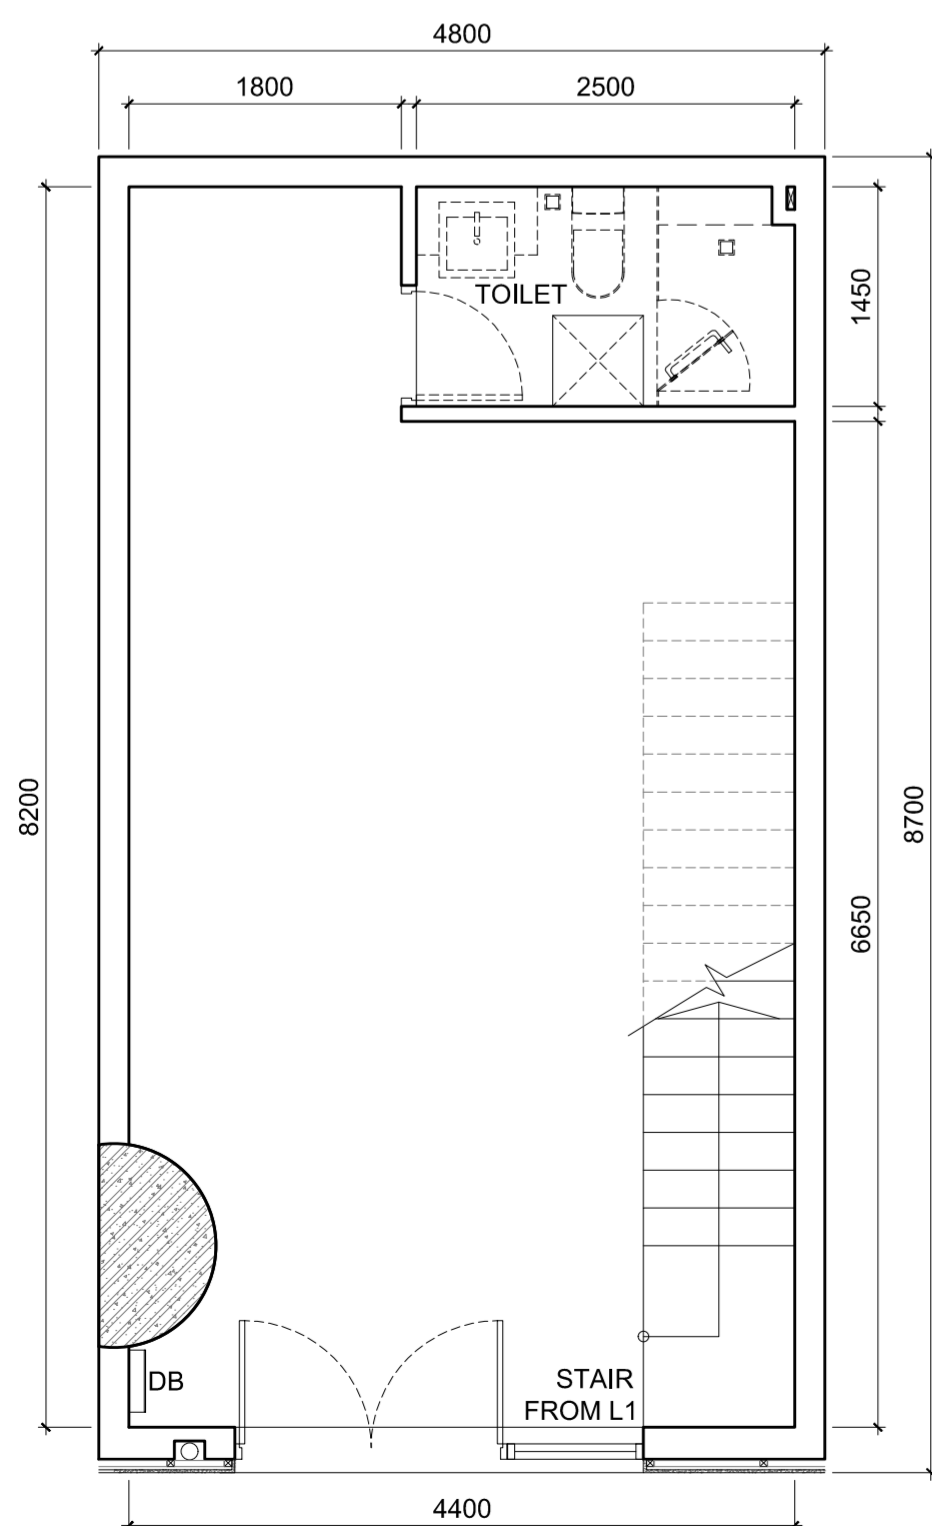

SH9 LAYOUT BELOW
1st FLOOR SCALE: 1/50

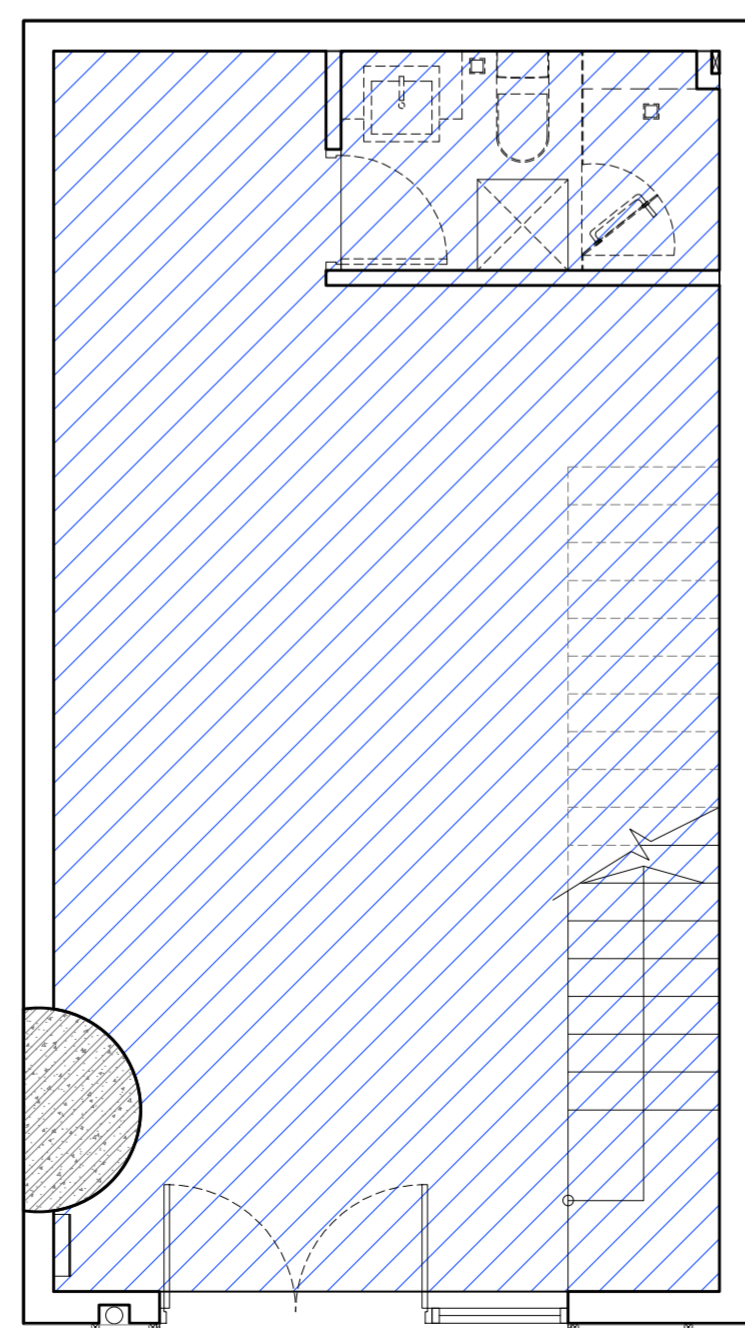


SH9 LAYOUT BELOW
NET FLOOR AREA SCALE: 1/50

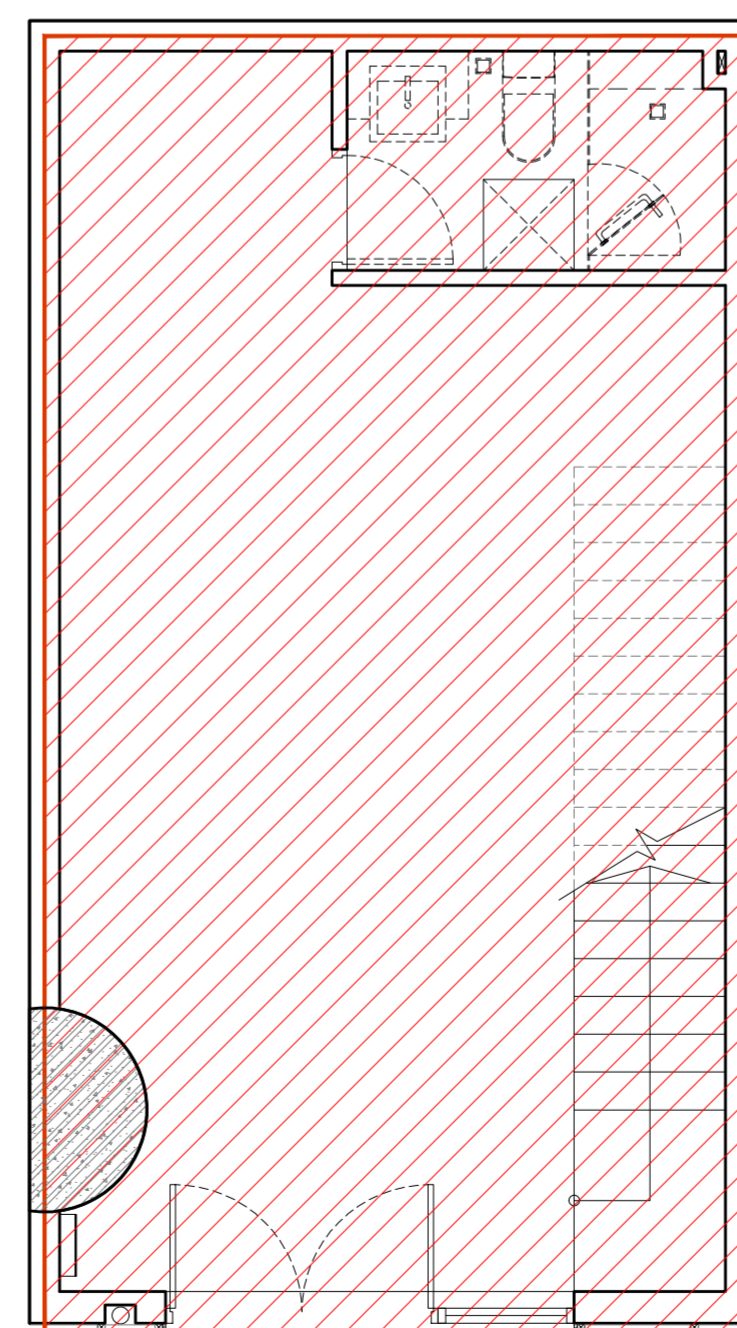


SH9 LAYOUT BELOW
GROSS FLOOR AREA SCALE: 1/50




Shophouse No. 9	NFA Area	GFA Area
Total Area	76.00	86.00

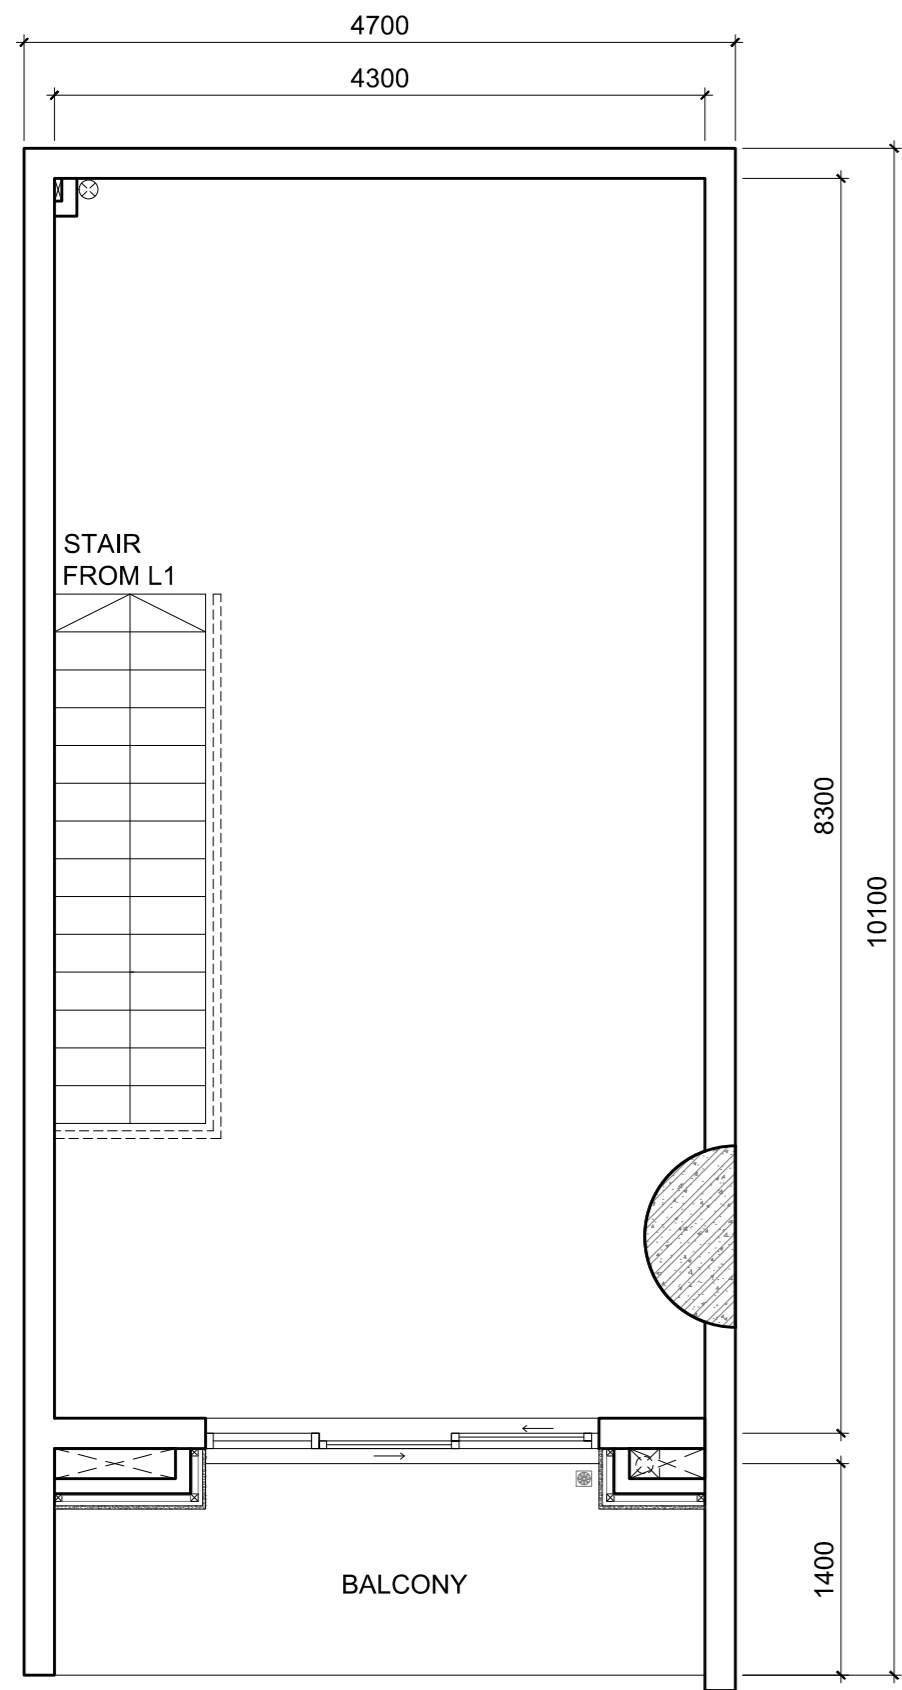


SH10 LAYOUT ABOVE
2nd FLOOR SCALE: 1/50

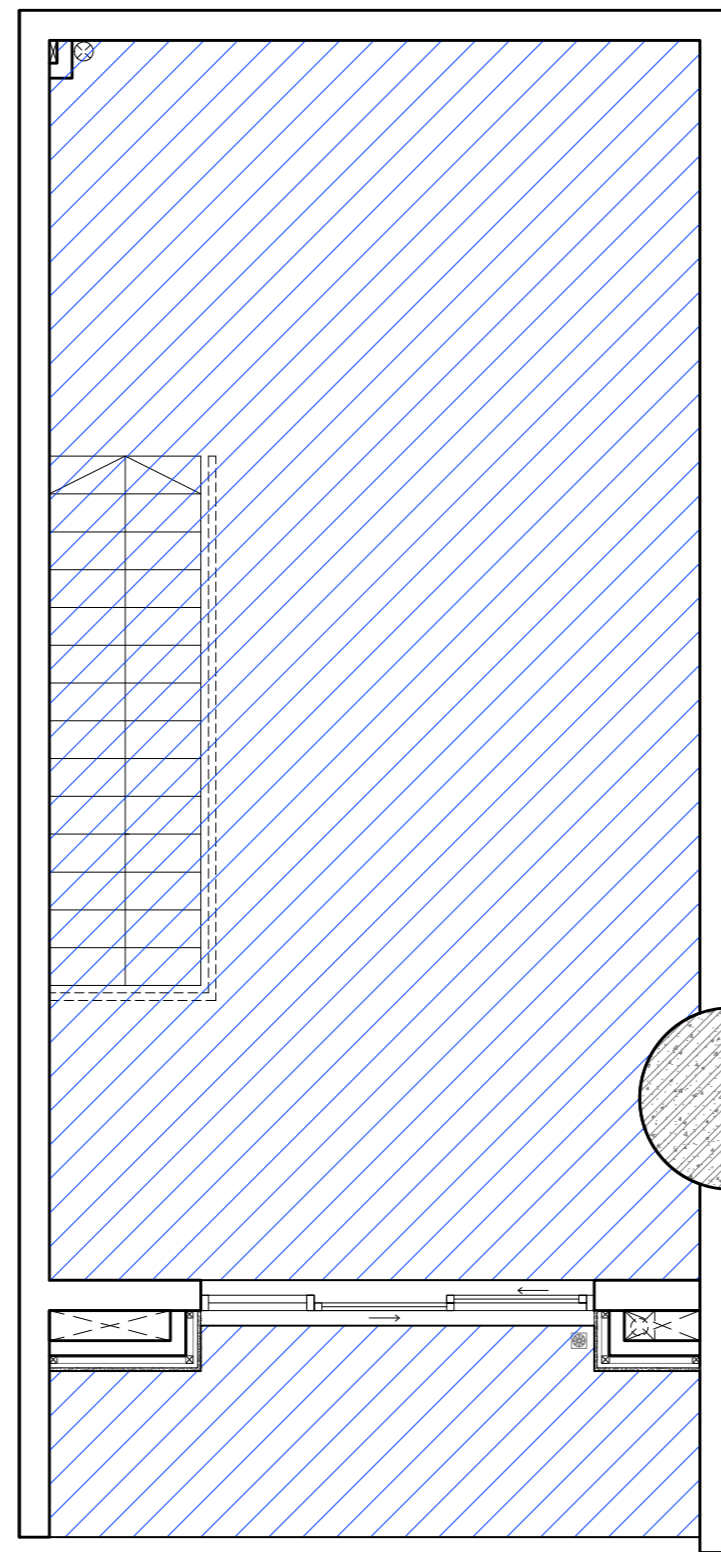


SH10 LAYOUT ABOVE
NET FLOOR AREA SCALE: 1/50

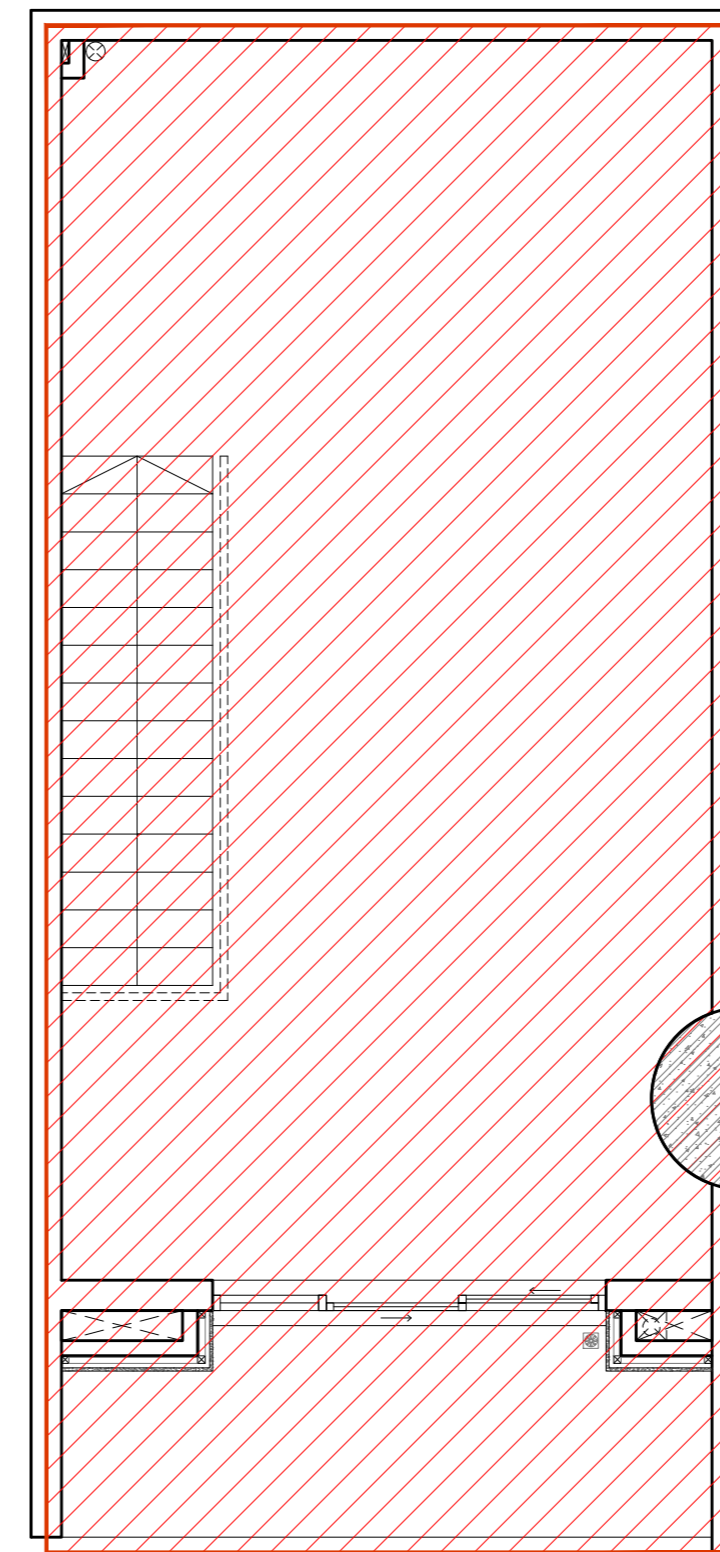


SH10 LAYOUT ABOVE
GROSS FLOOR AREA SCALE: 1/50

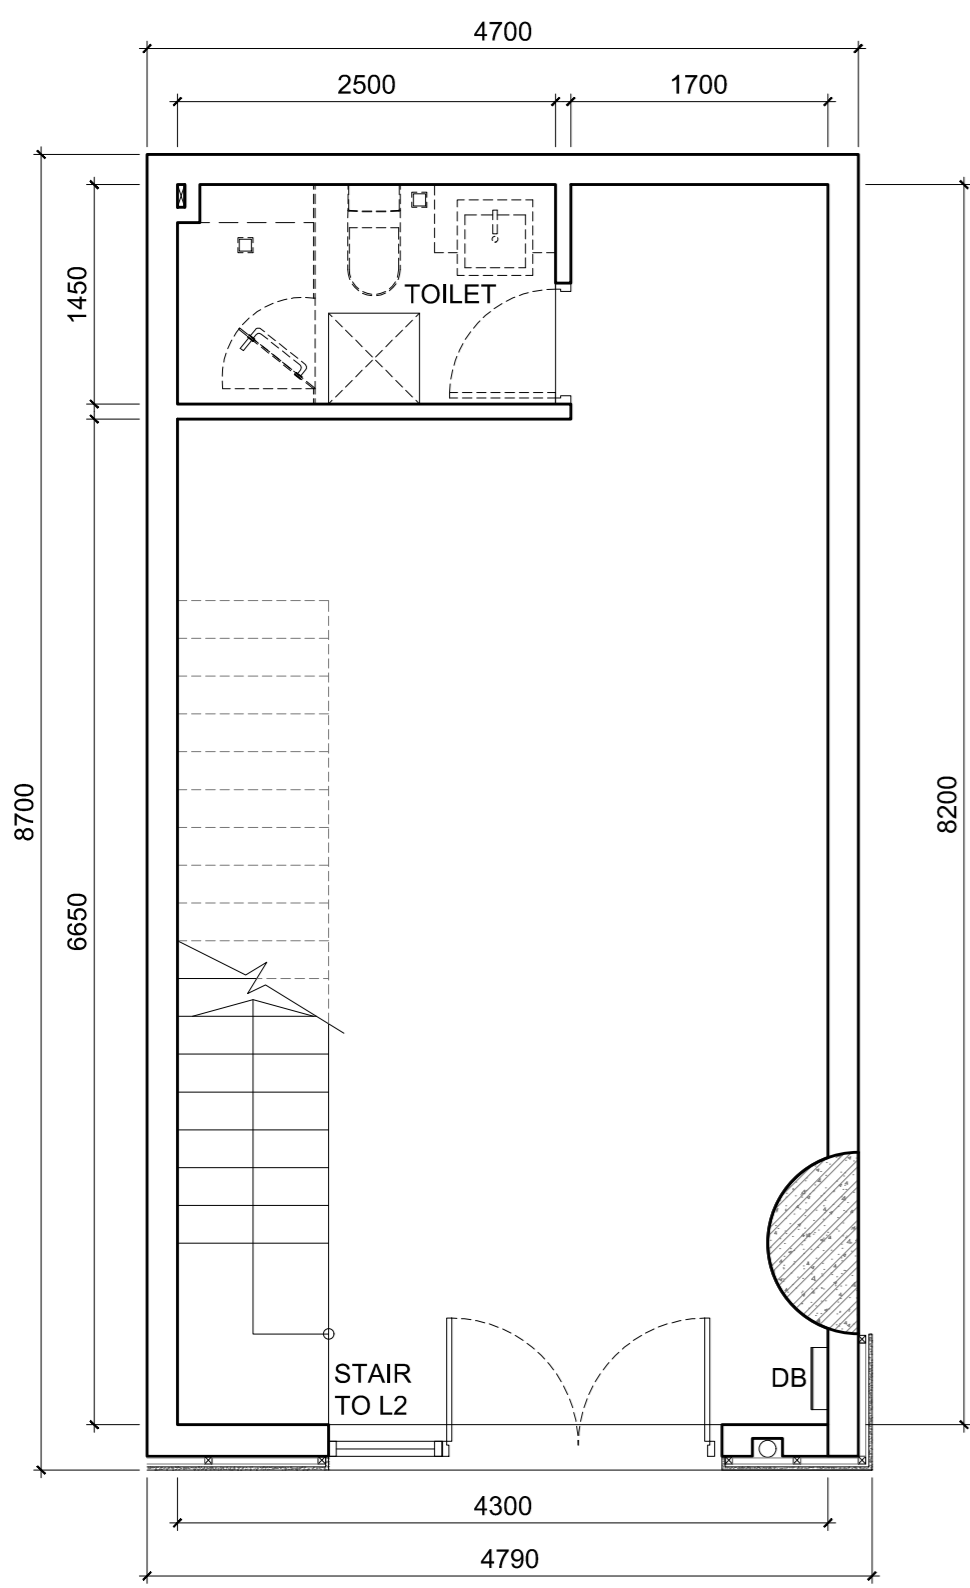

SH10 LAYOUT BELOW
1st FLOOR SCALE: 1/50

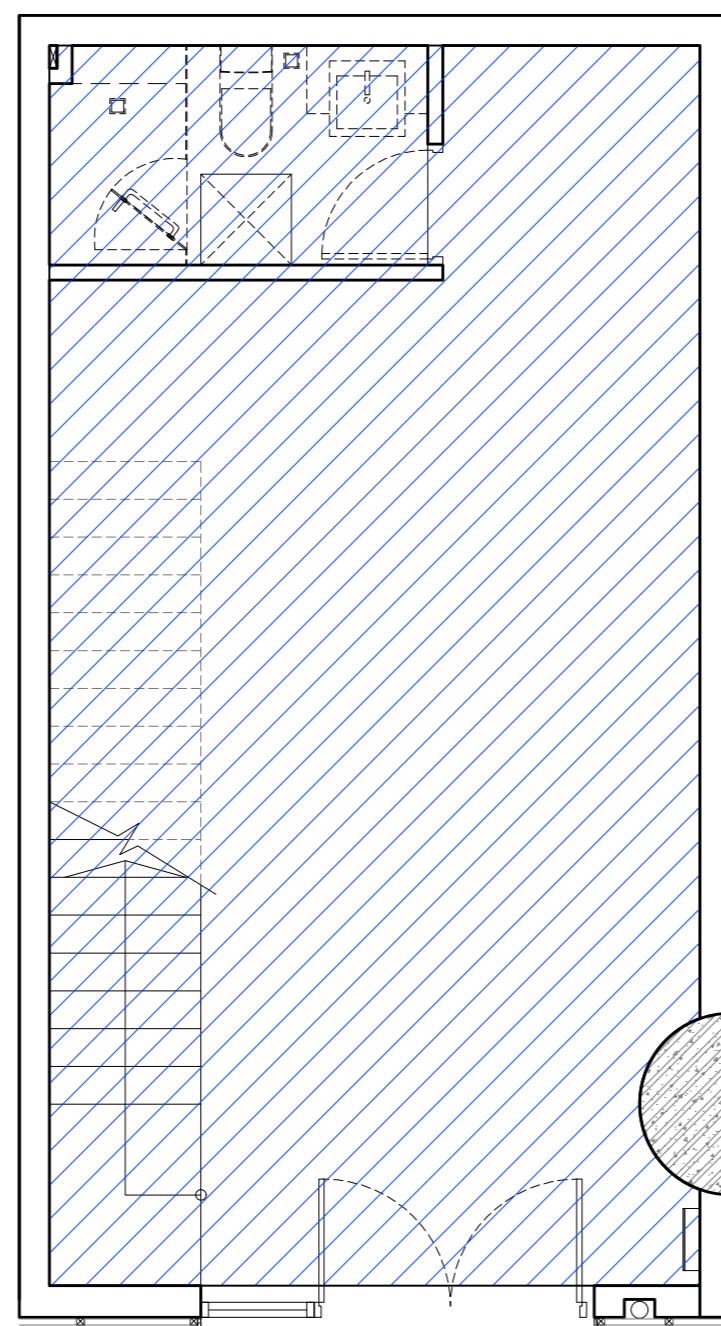

SH10 LAYOUT BELOW
NET FLOOR AREA SCALE: 1/50

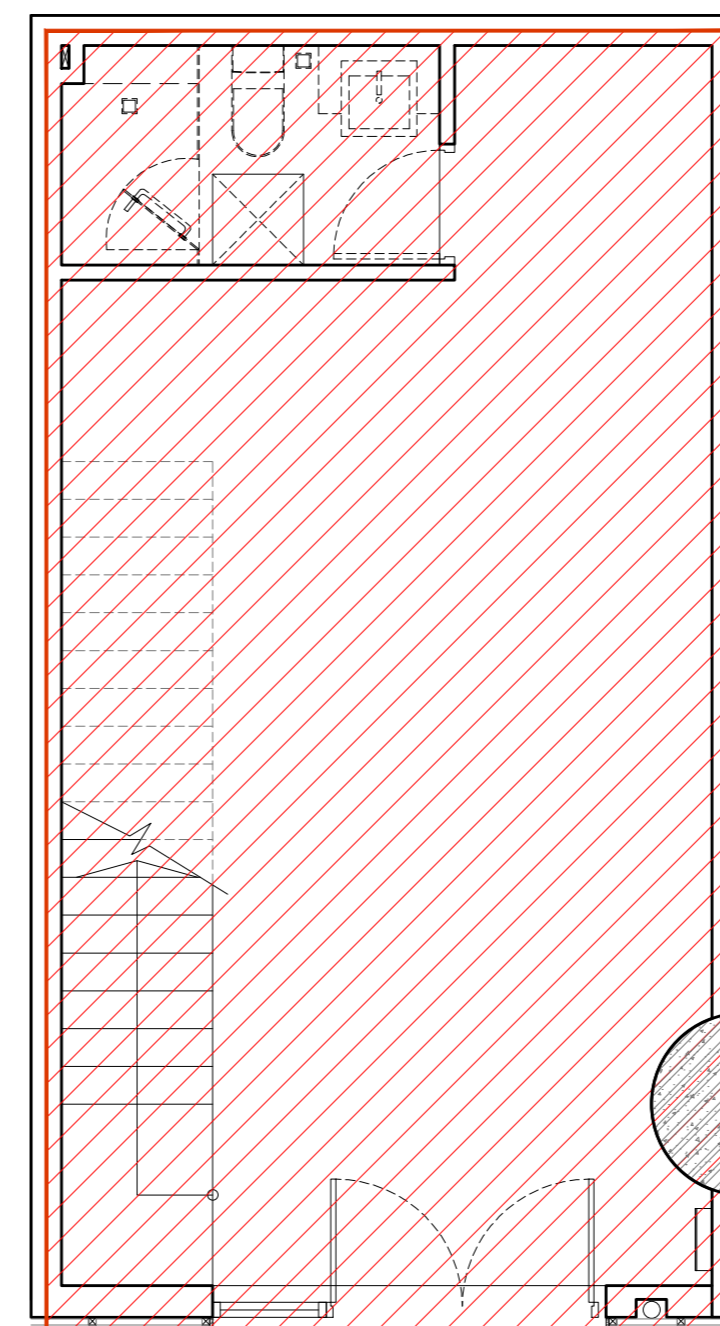


SH10 LAYOUT BELOW
GROSS FLOOR AREA SCALE: 1/50




KEYPLAN SCALE: 1/1000


Shophouse No.10	NFA Area (m2)	GFA Area (m2)
Total Area	75.00	86.00

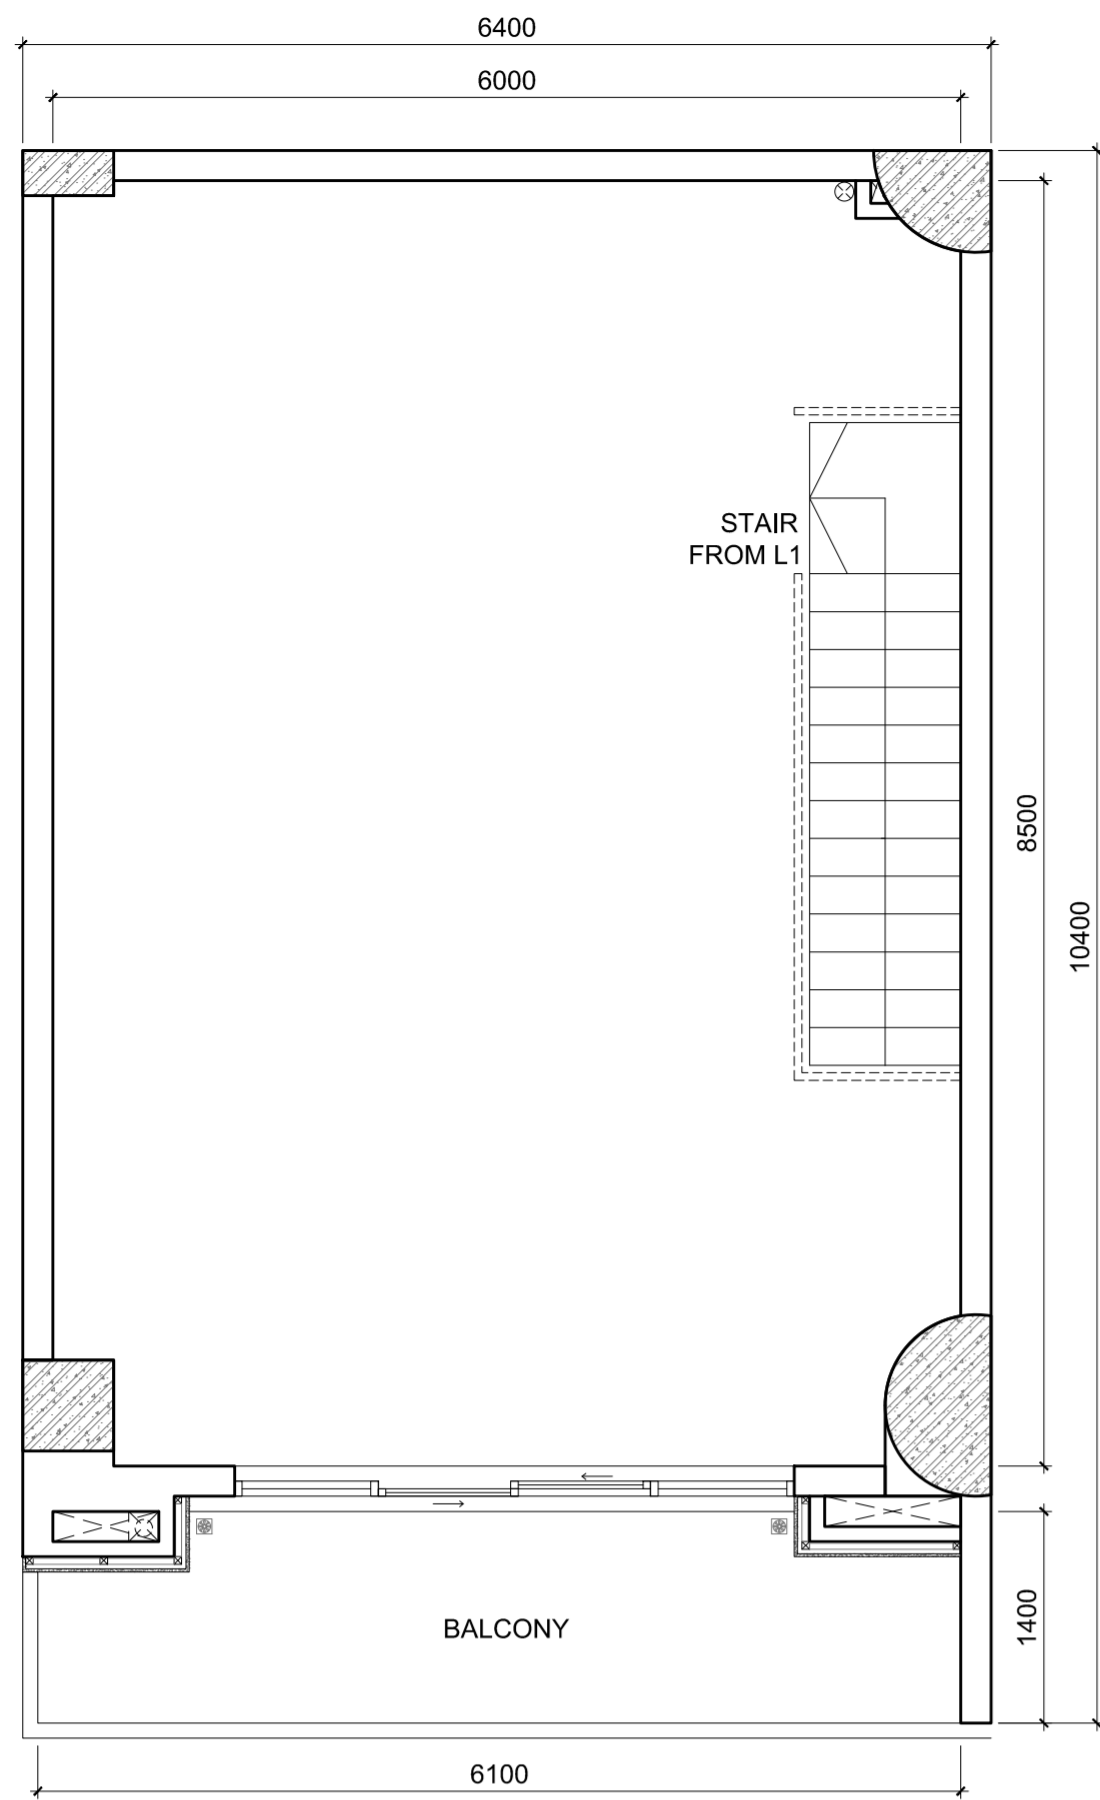


SH11 LAYOUT ABOVE
2nd FLOOR SCALE: 1/50

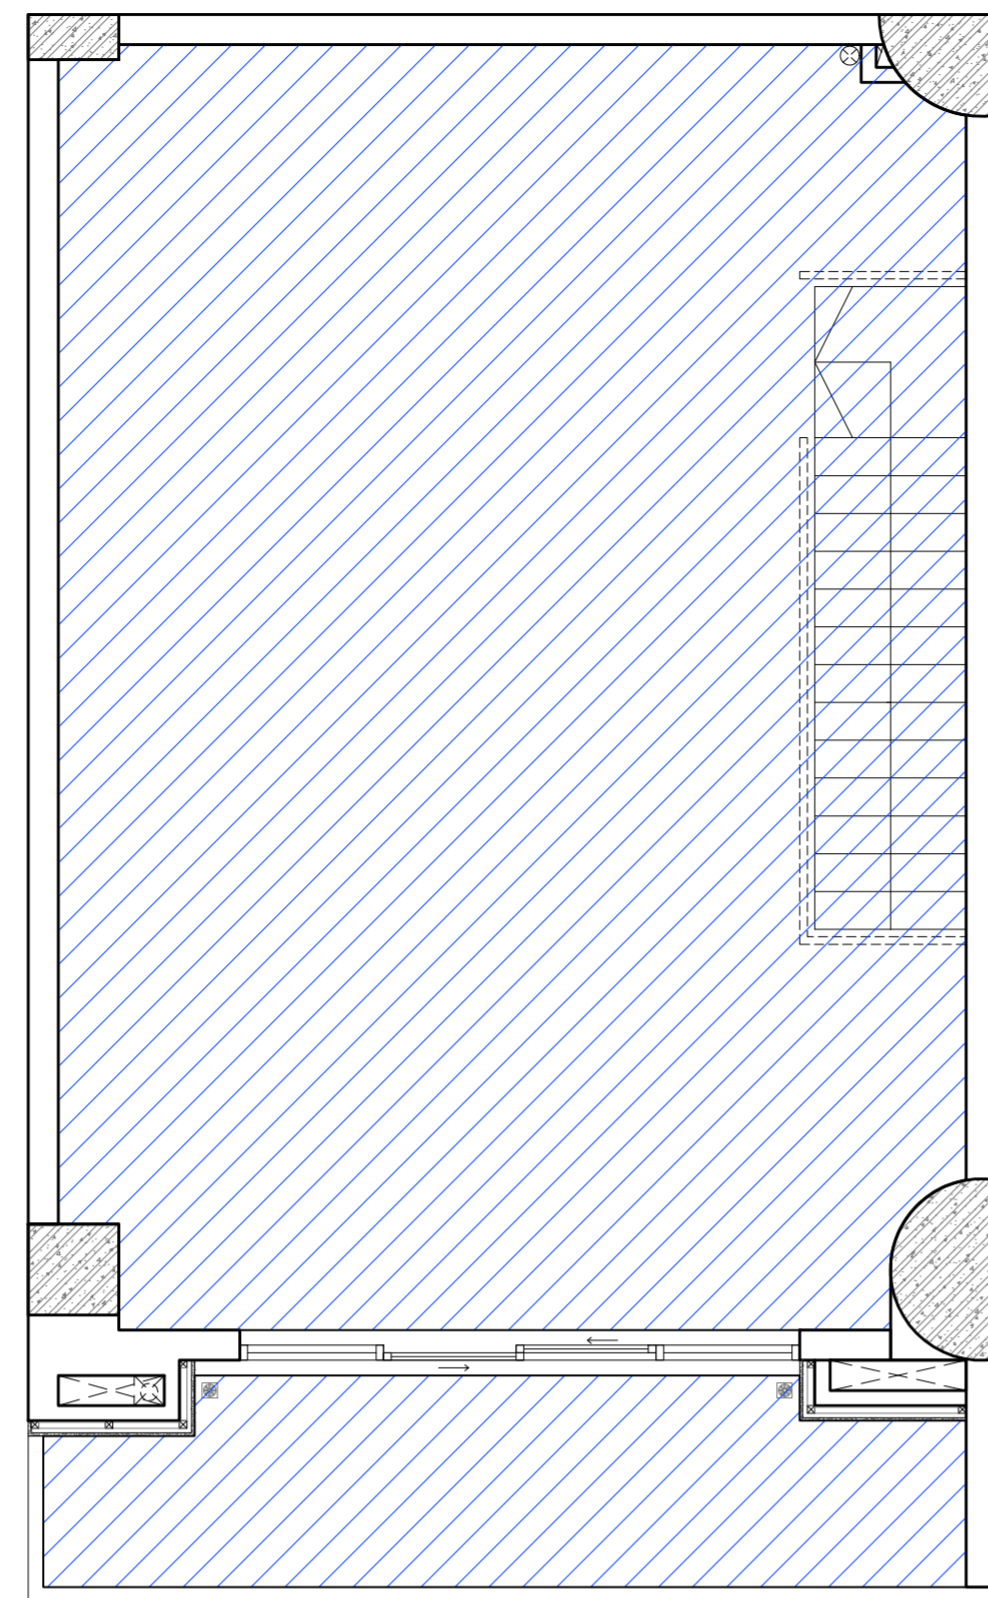


SH11 LAYOUT ABOVE
NET FLOOR AREA SCALE: 1/50

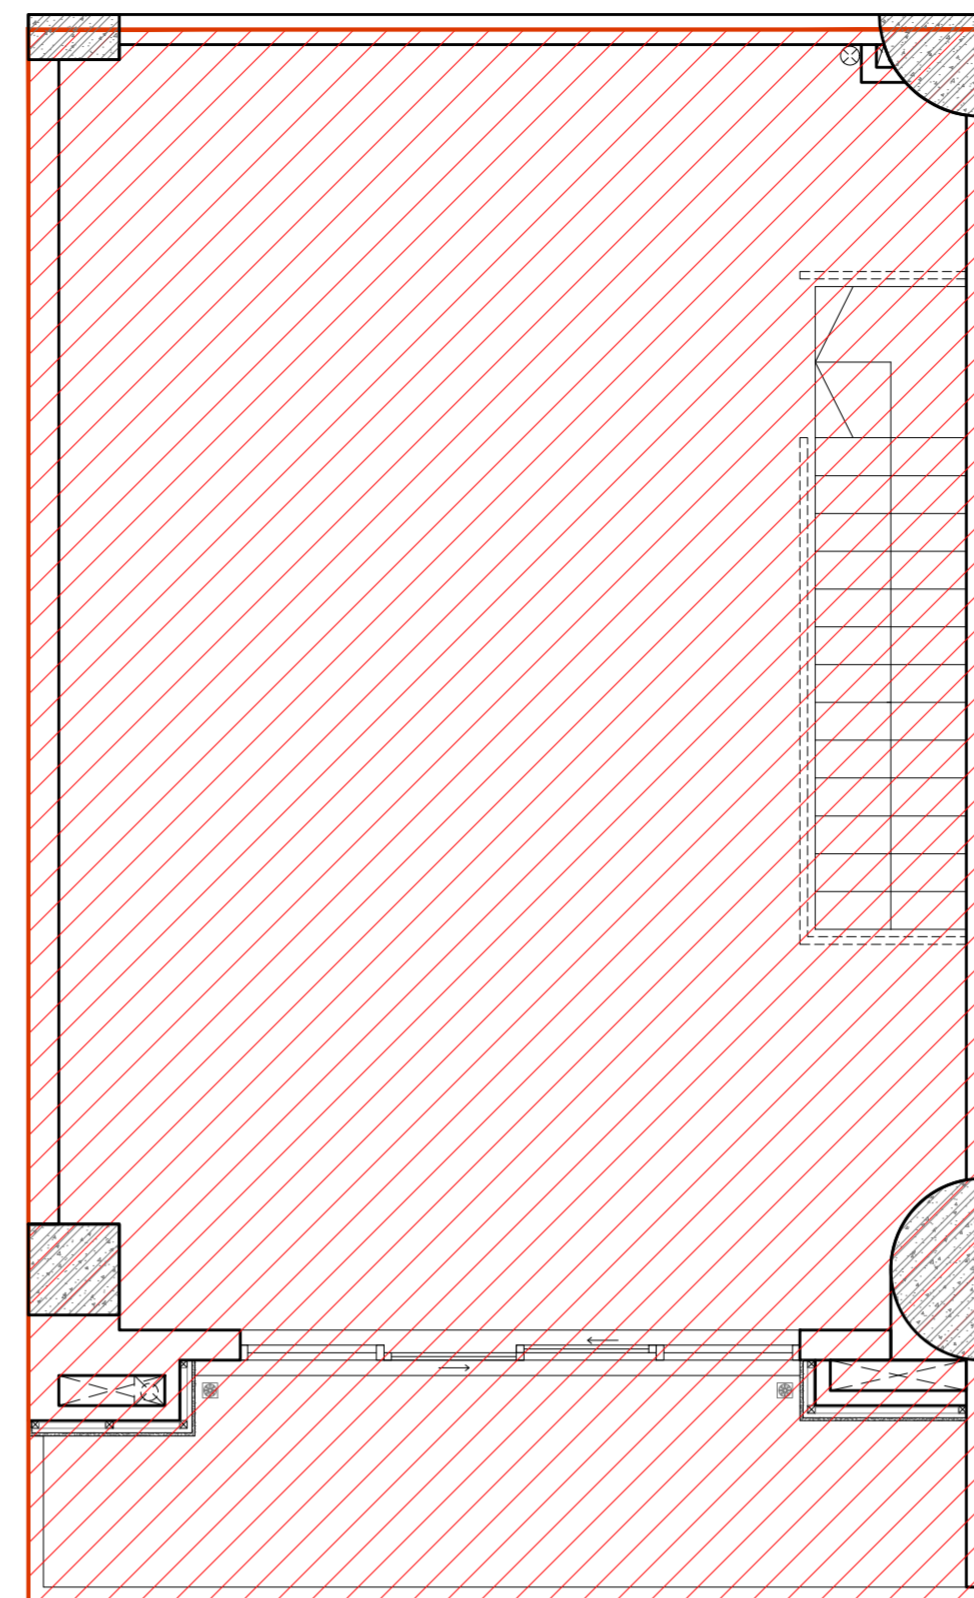


SH11 LAYOUT ABOVE
GROSS FLOOR AREA SCALE: 1/50

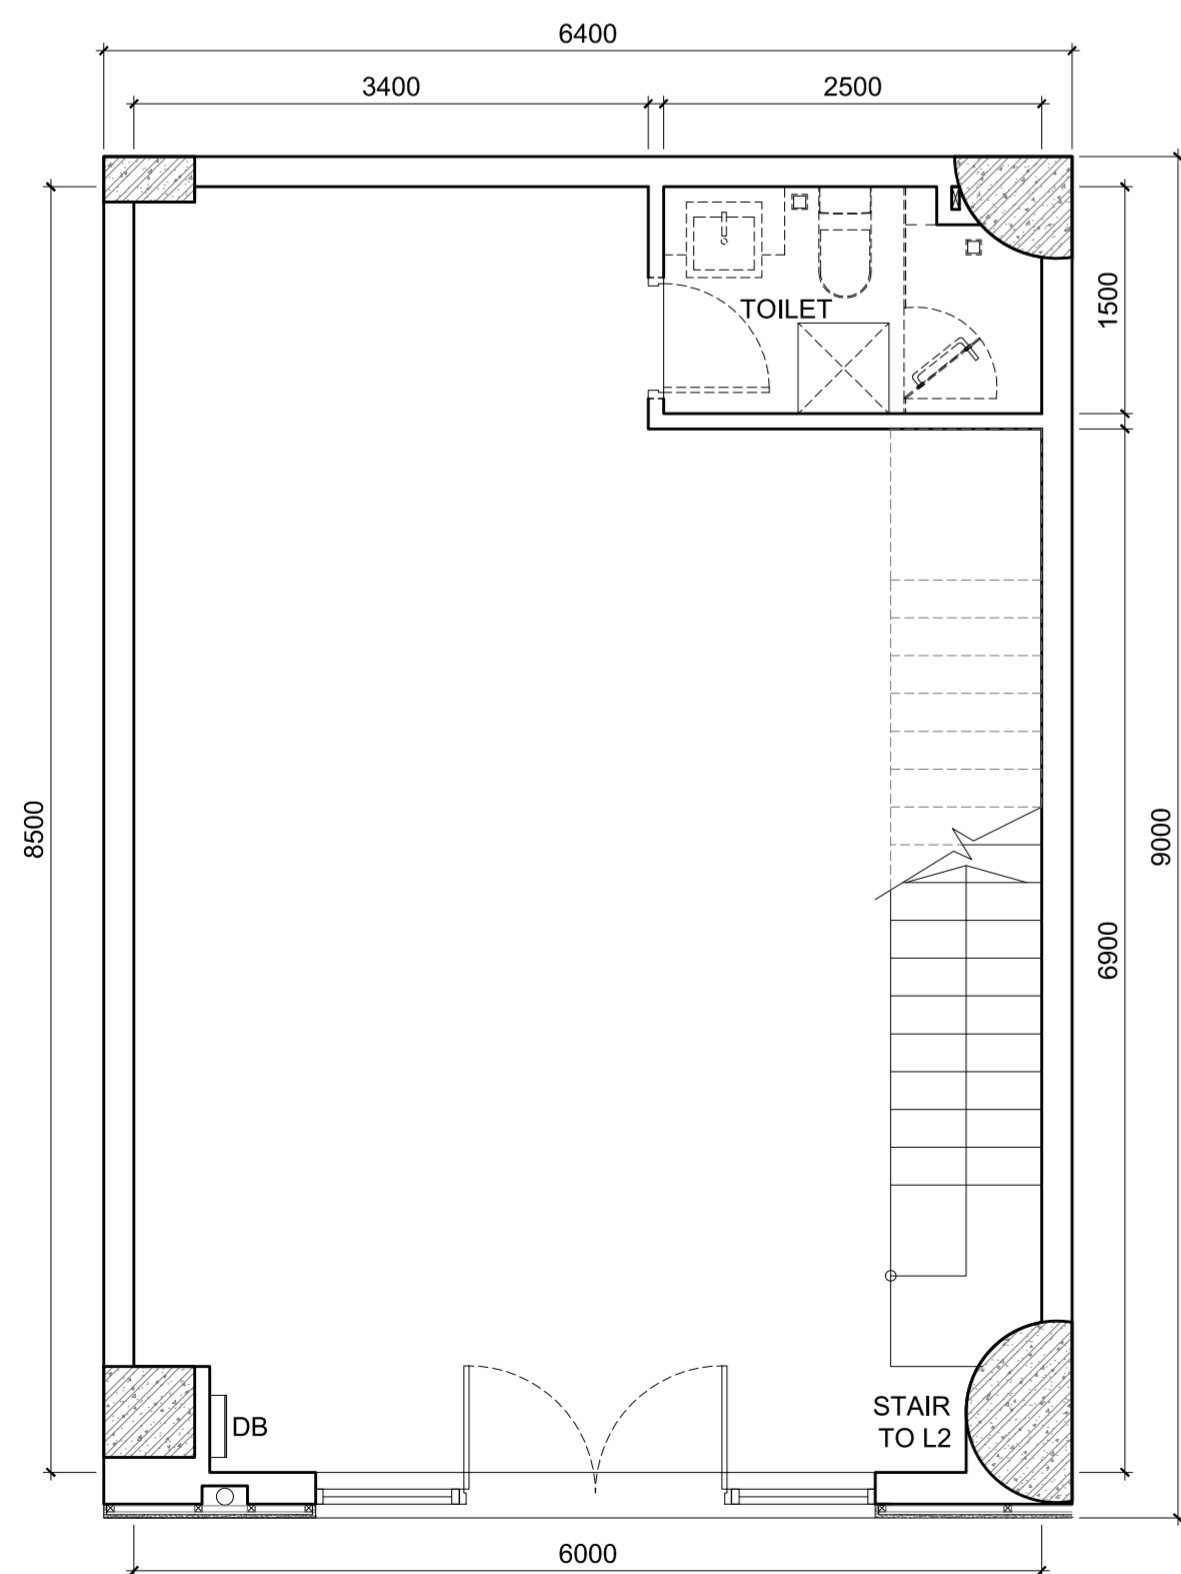


SH11 LAYOUT BELOW
1st FLOOR SCALE: 1/50

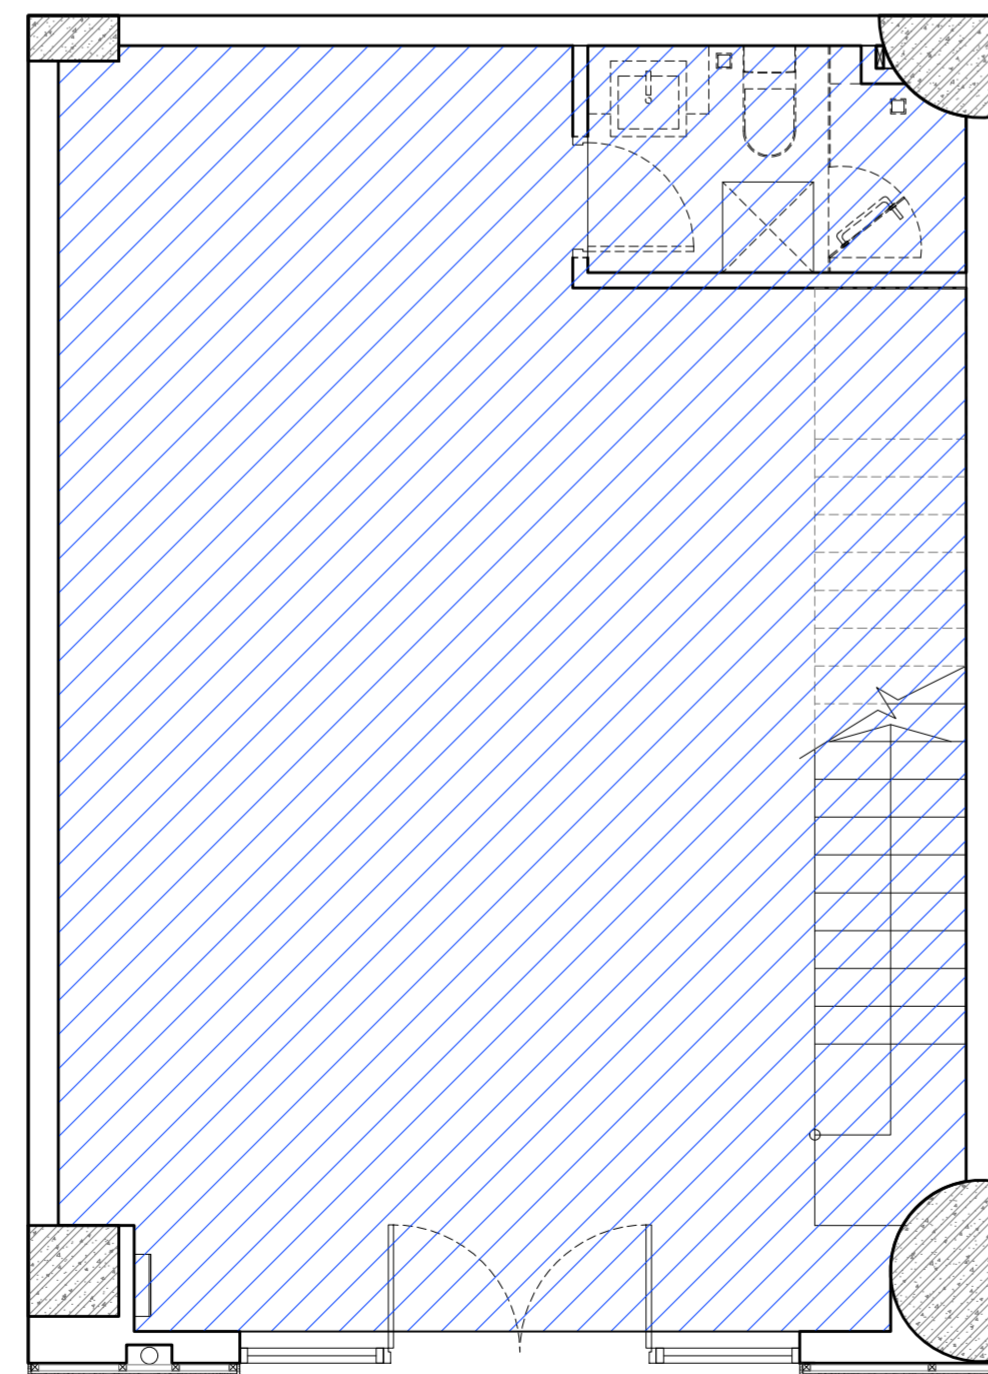

SH11 LAYOUT BELOW
NET FLOOR AREA SCALE: 1/50

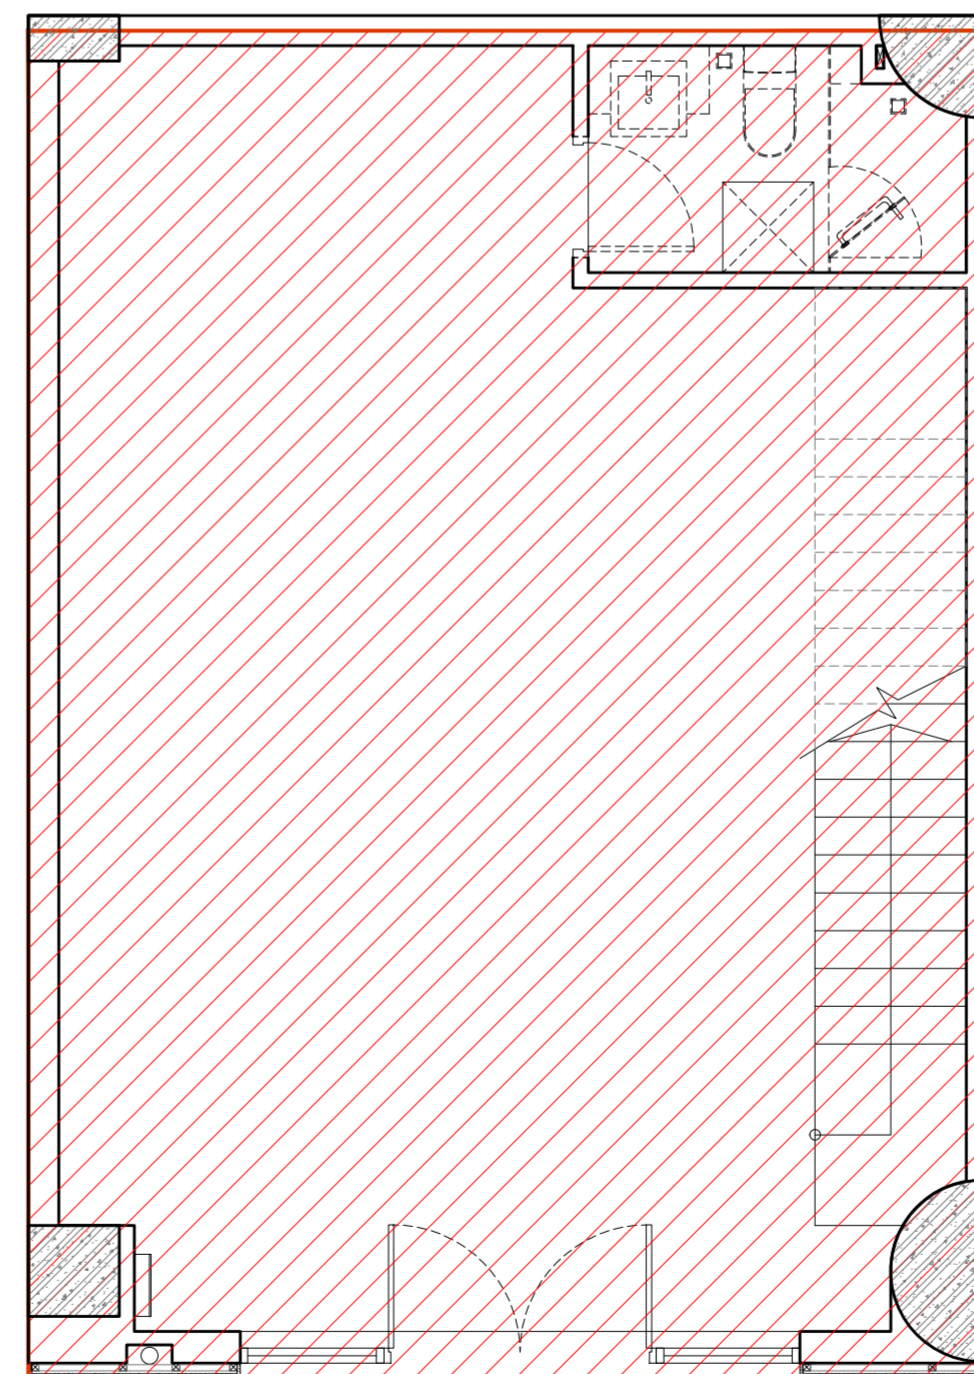


SH11 LAYOUT BELOW
GROSS FLOOR AREA SCALE: 1/50

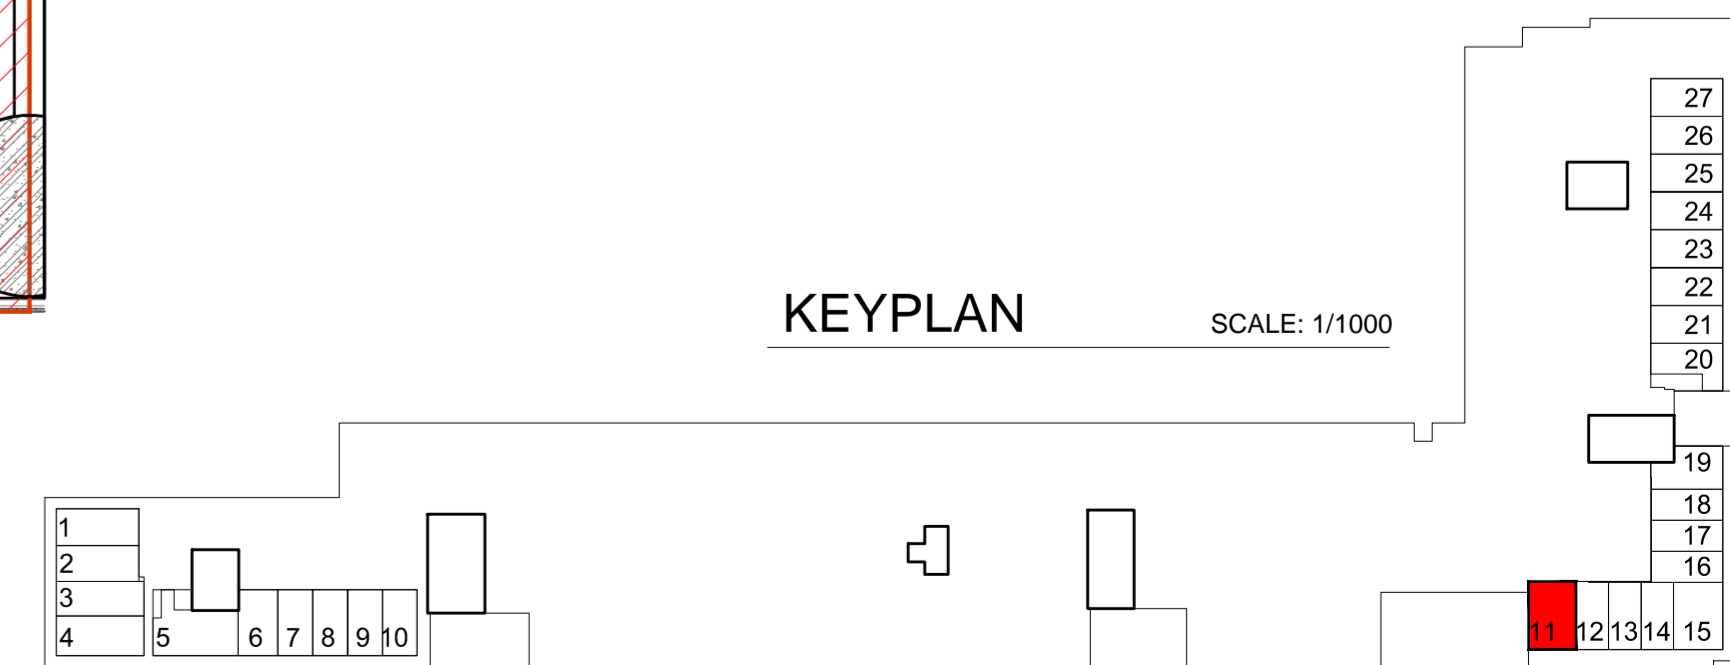


KEYPLAN SCALE: 1/1000


Shophouse No.11	NFA Area (m2)	GFA Area (m2)
Total Area	107.00	121.00

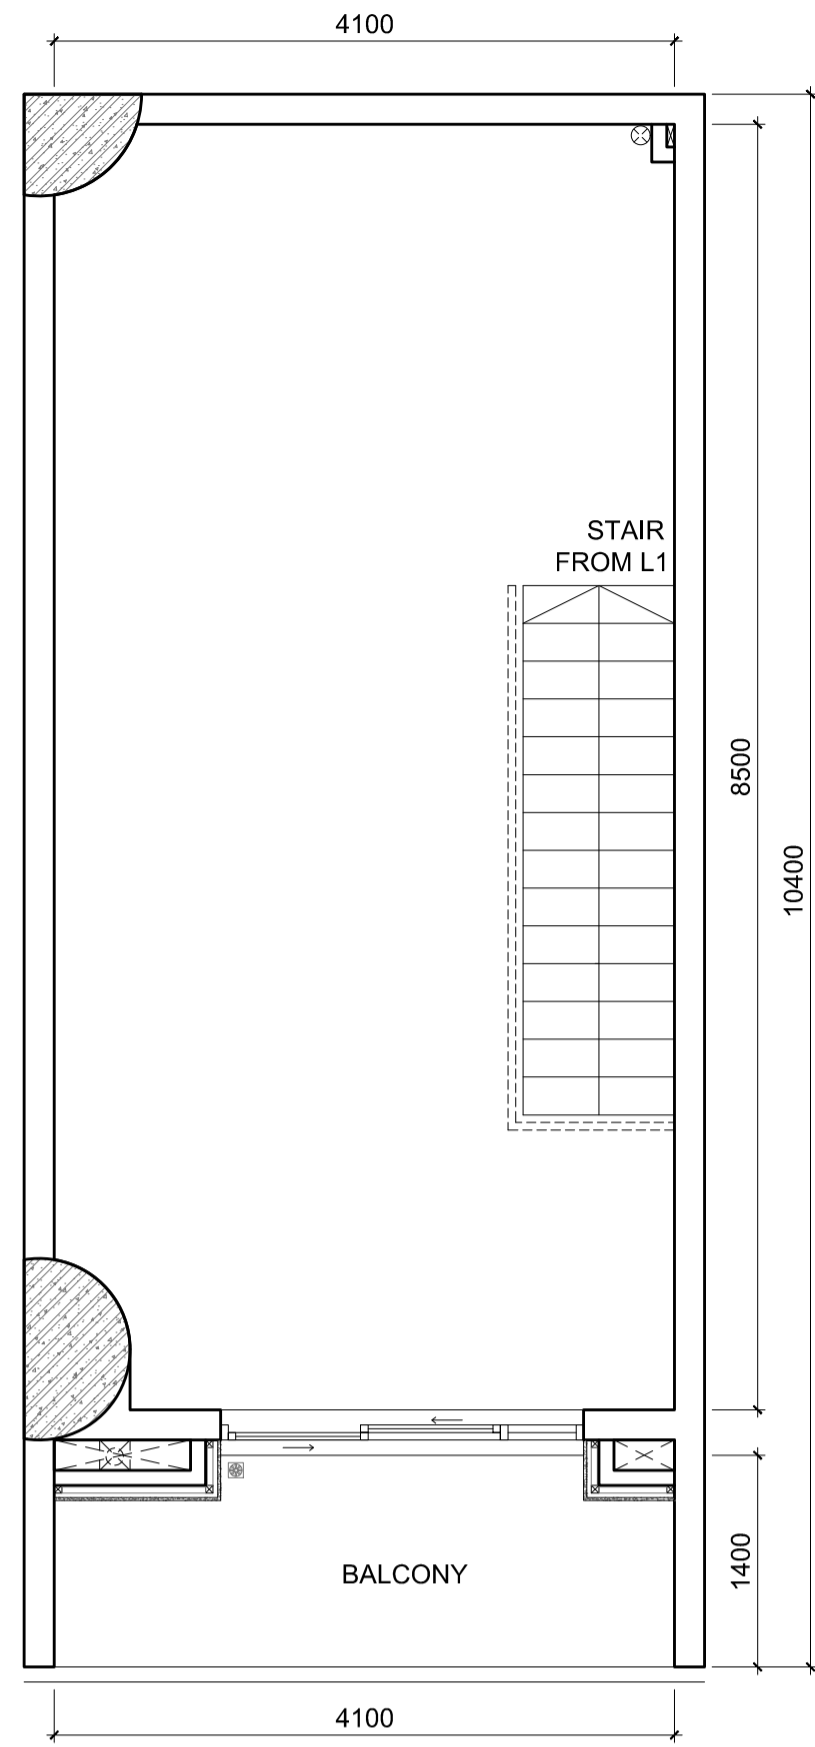


SH12 LAYOUT ABOVE
2nd FLOOR SCALE: 1/50

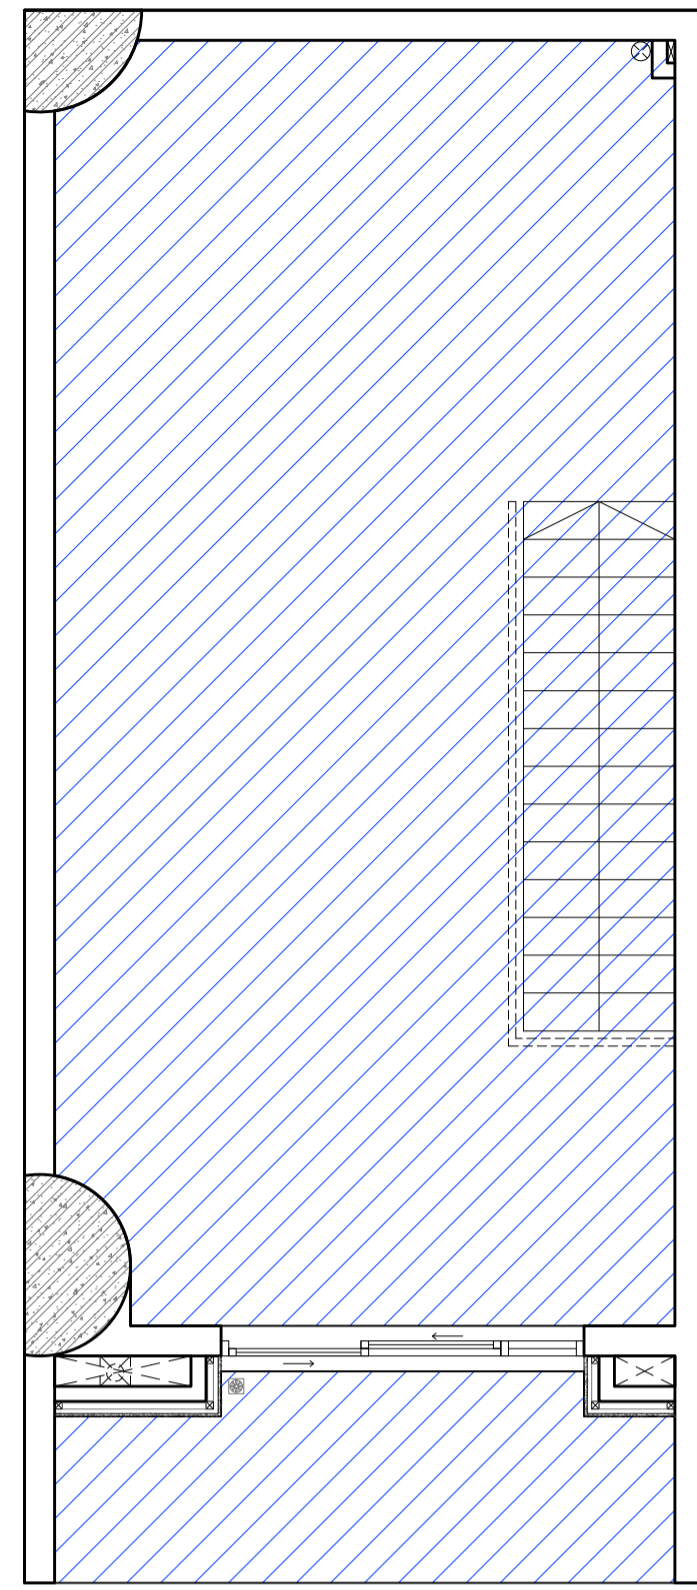


SH12 LAYOUT ABOVE
NET FLOOR AREA SCALE: 1/50

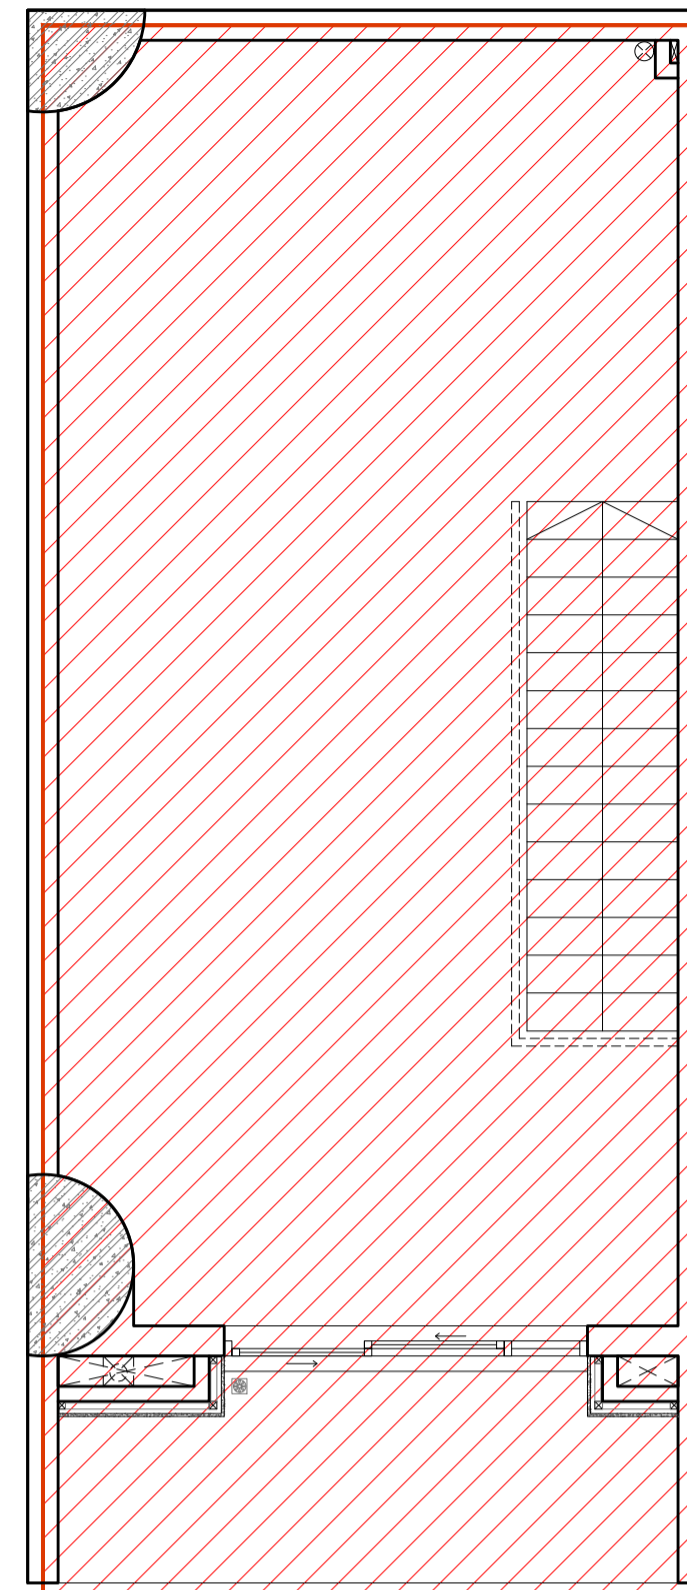


SH12 LAYOUT ABOVE
GROSS FLOOR AREA SCALE: 1/50

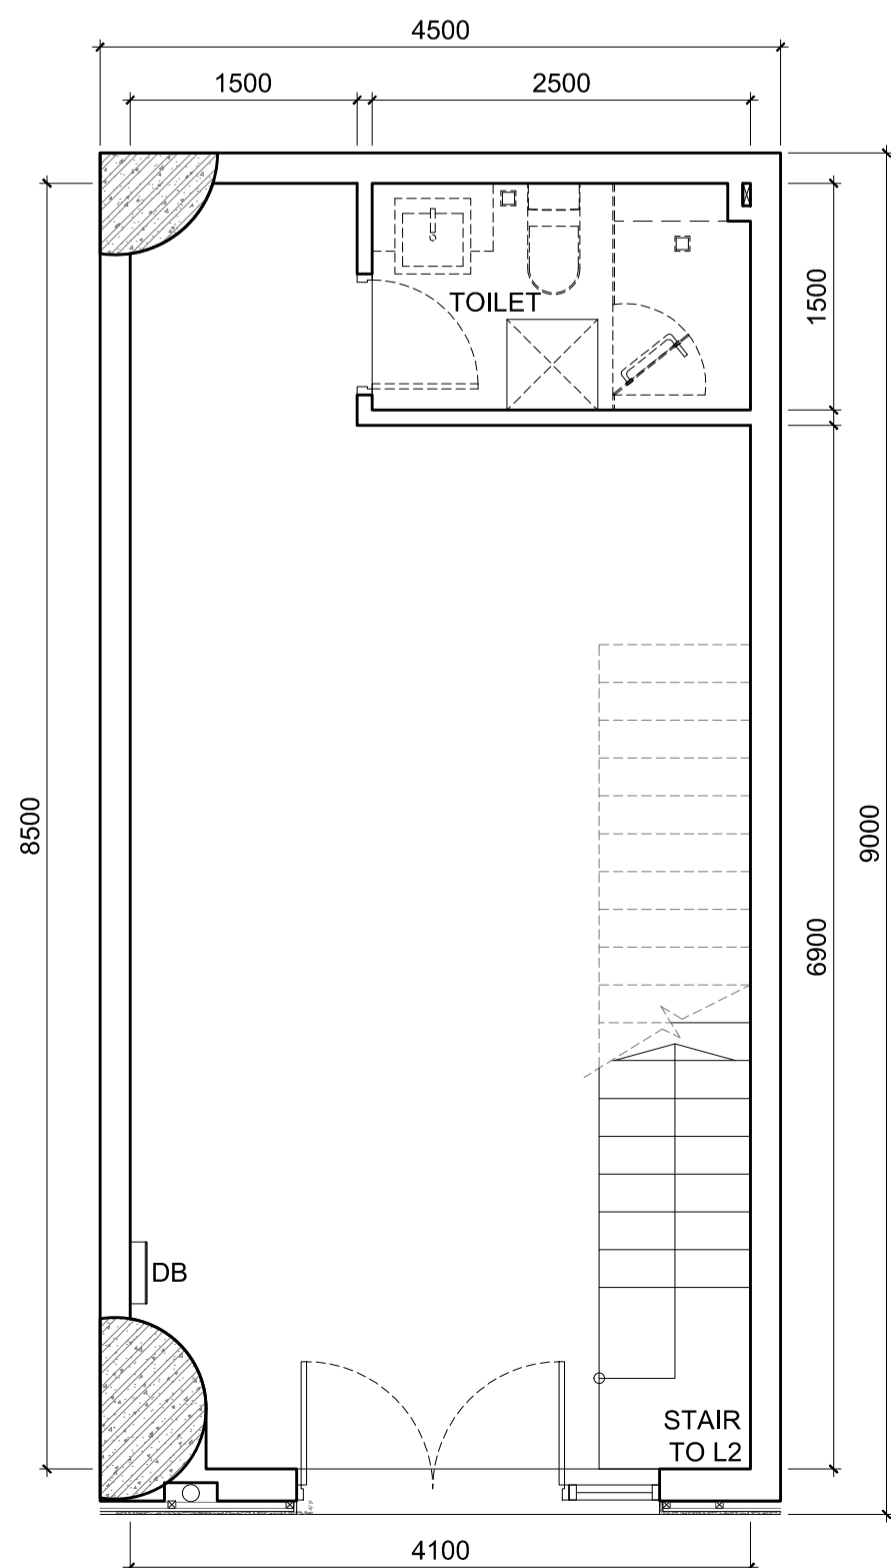


SH12 LAYOUT BELOW
1st FLOOR SCALE: 1/50

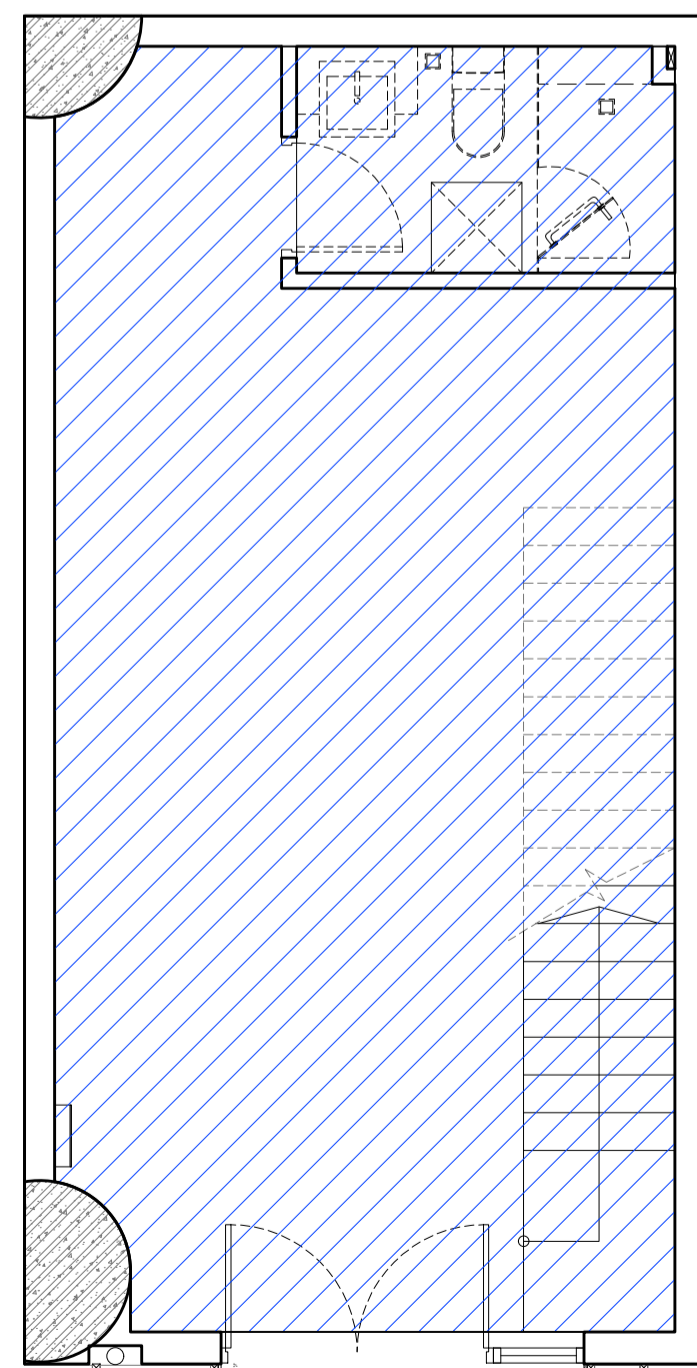

SH12 LAYOUT BELOW
NET FLOOR AREA SCALE: 1/50

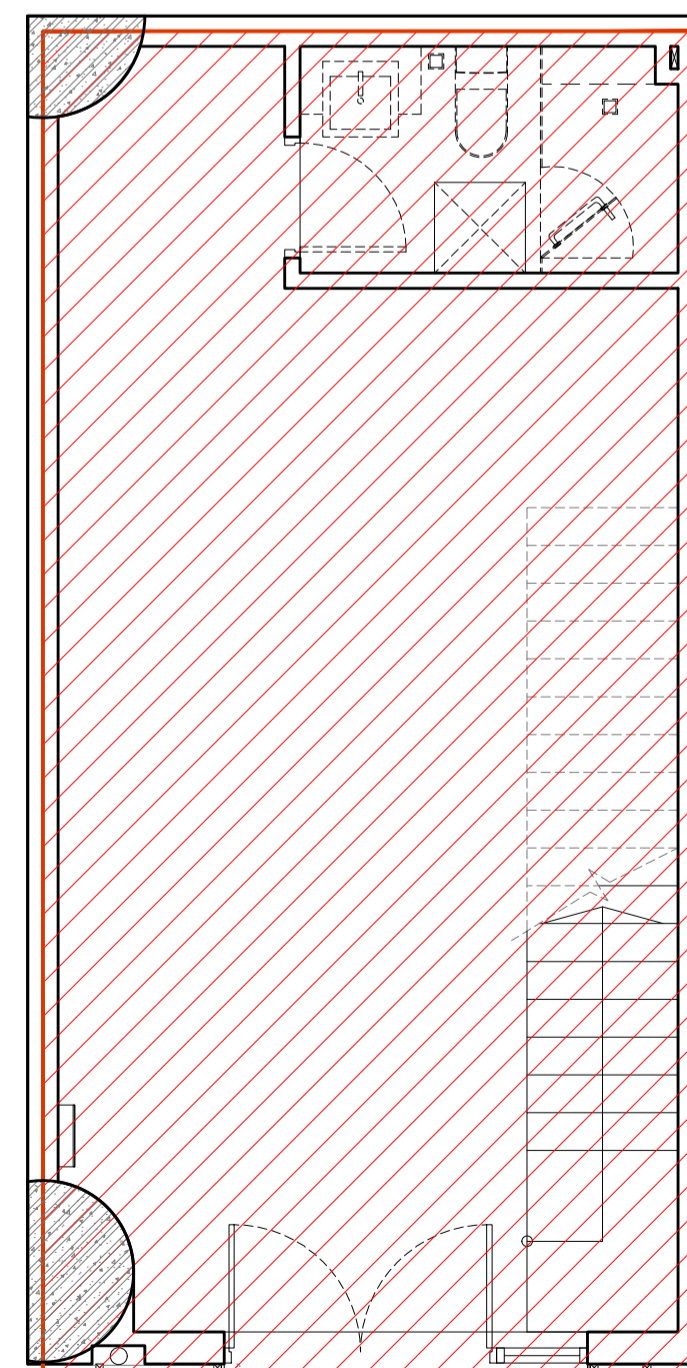


SH12 LAYOUT BELOW
GROSS FLOOR AREA SCALE: 1/50

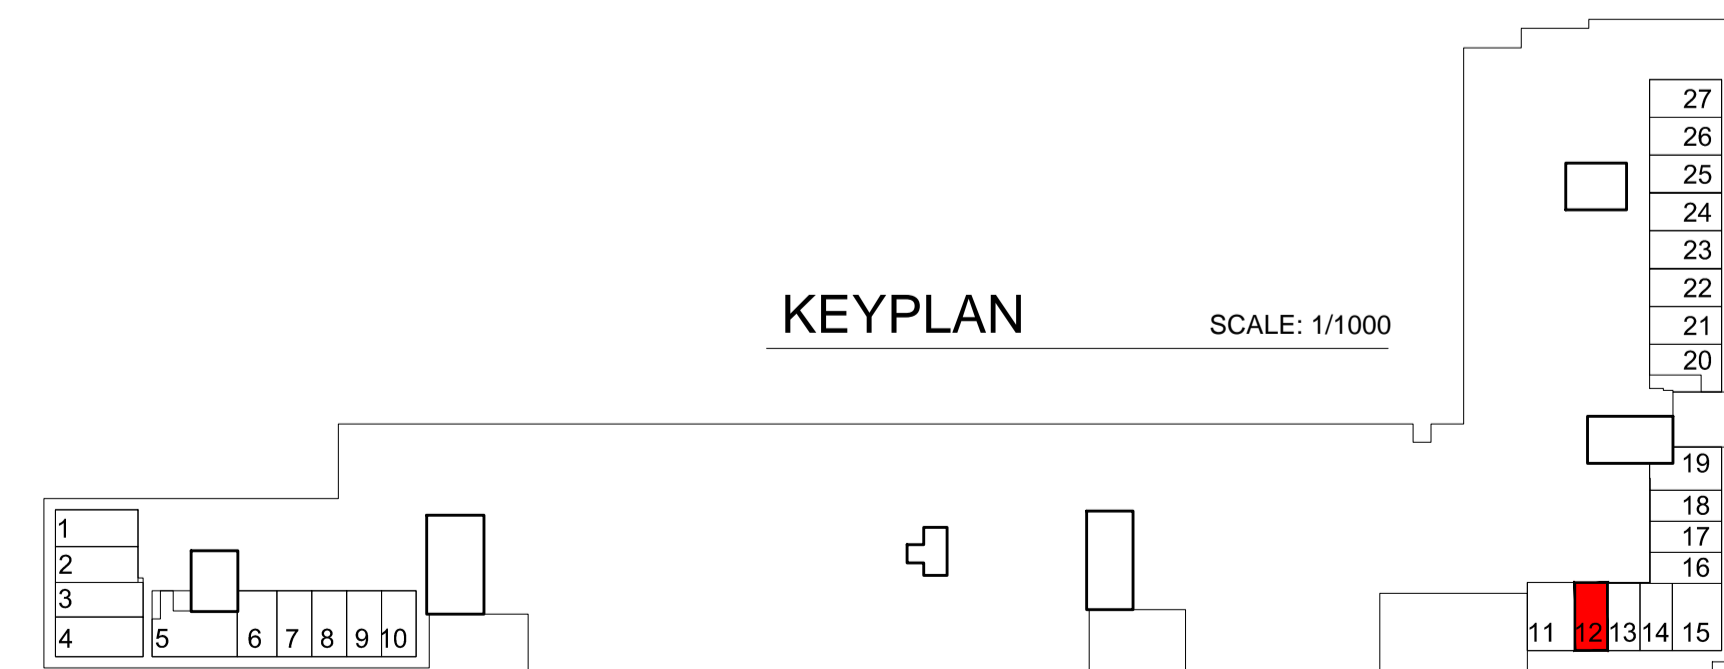


KEYPLAN SCALE: 1/1000


Shophouse No.12	NFA Area (m2)	GFA Area (m2)
Total Area	73.00	82.00

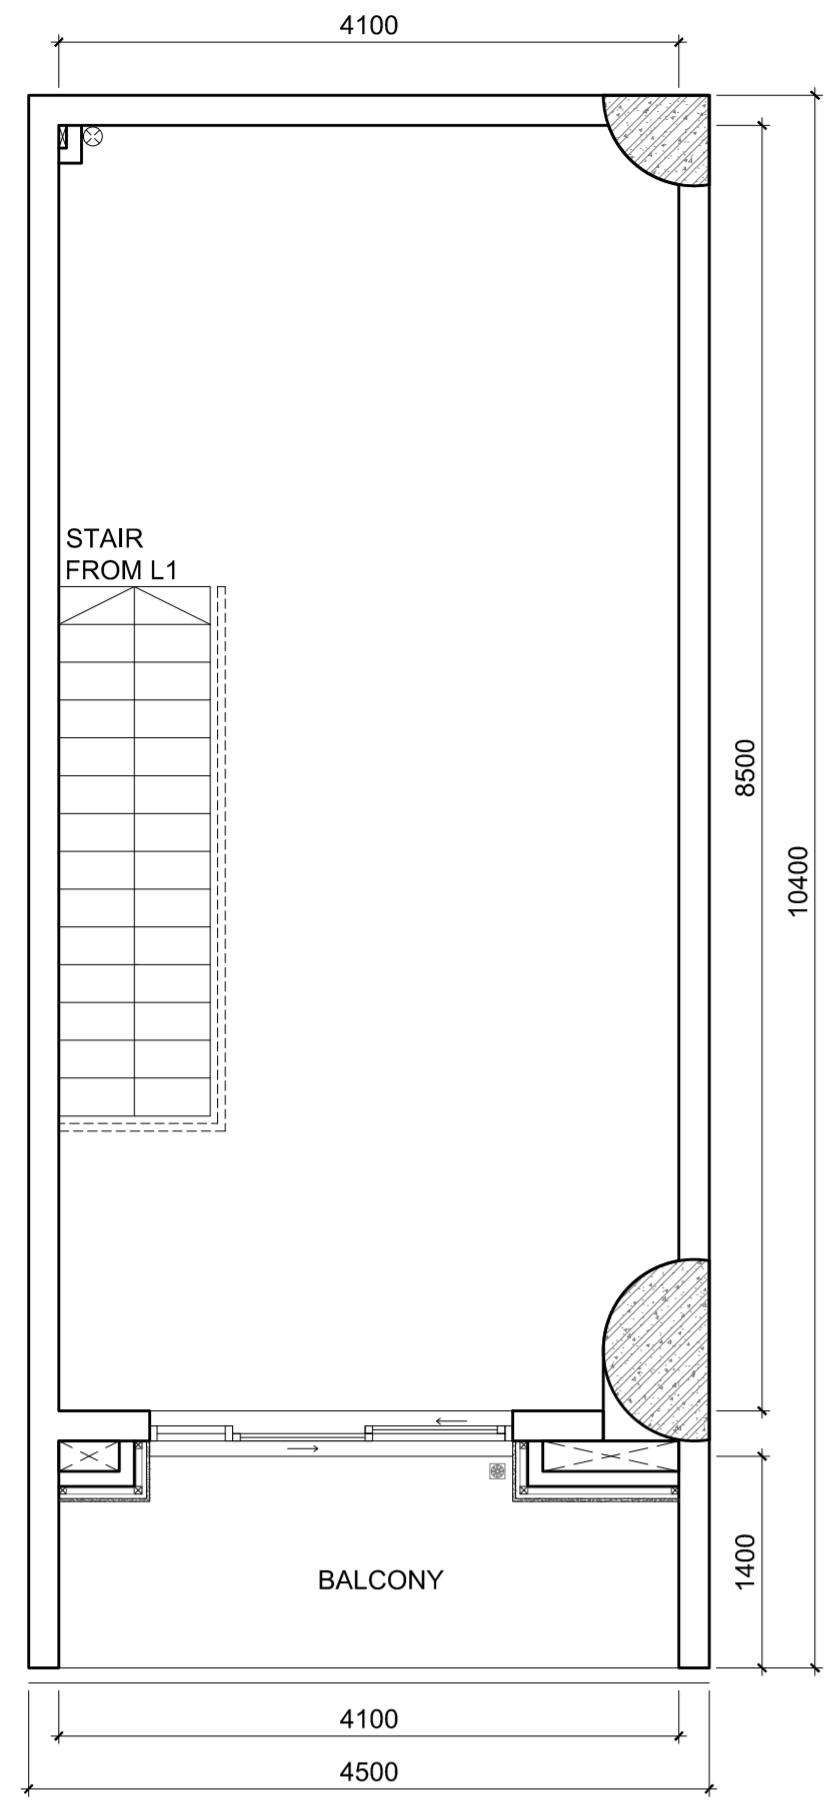


SH13 LAYOUT ABOVE
2nd FLOOR SCALE: 1/50

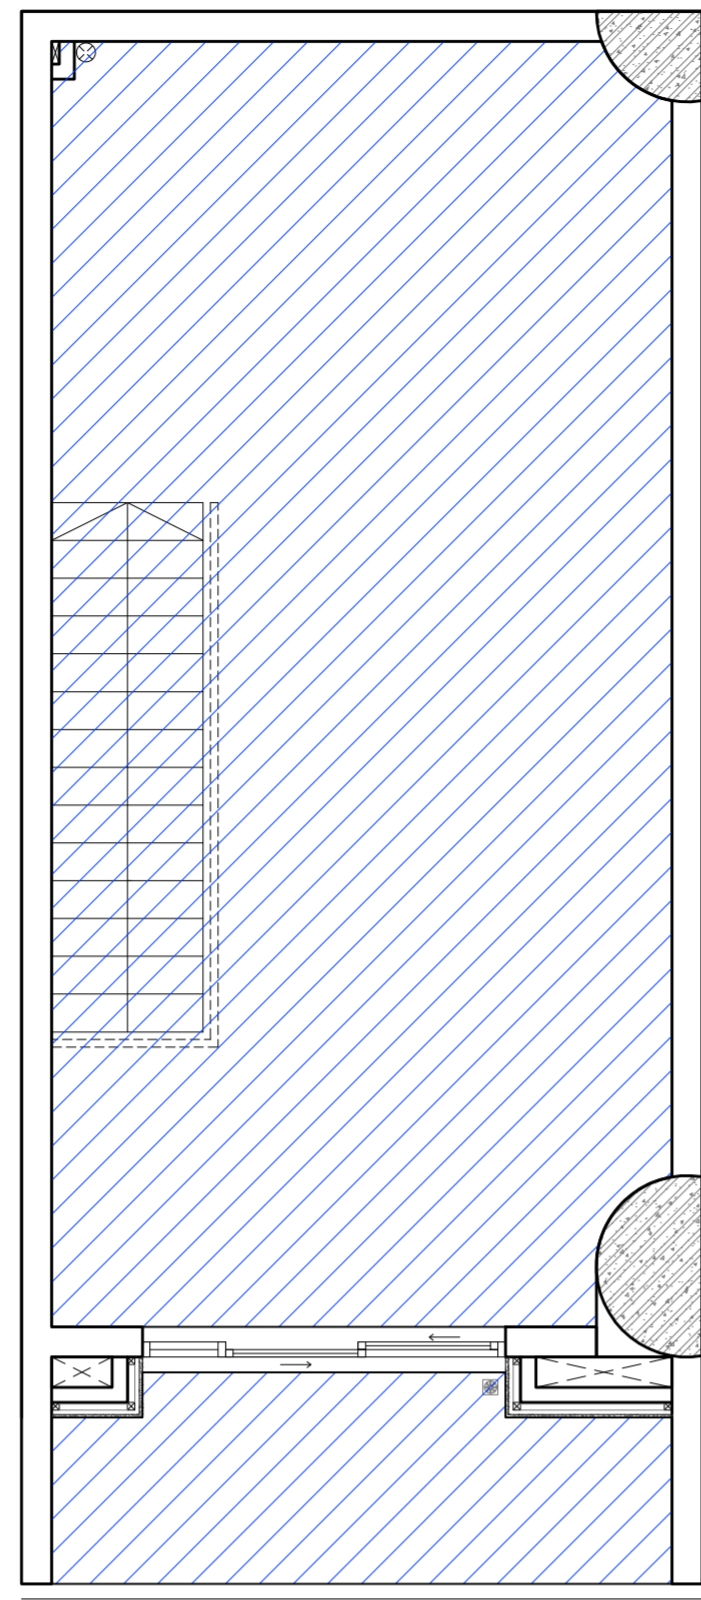


SH13 LAYOUT ABOVE
NET FLOOR AREA SCALE: 1/50

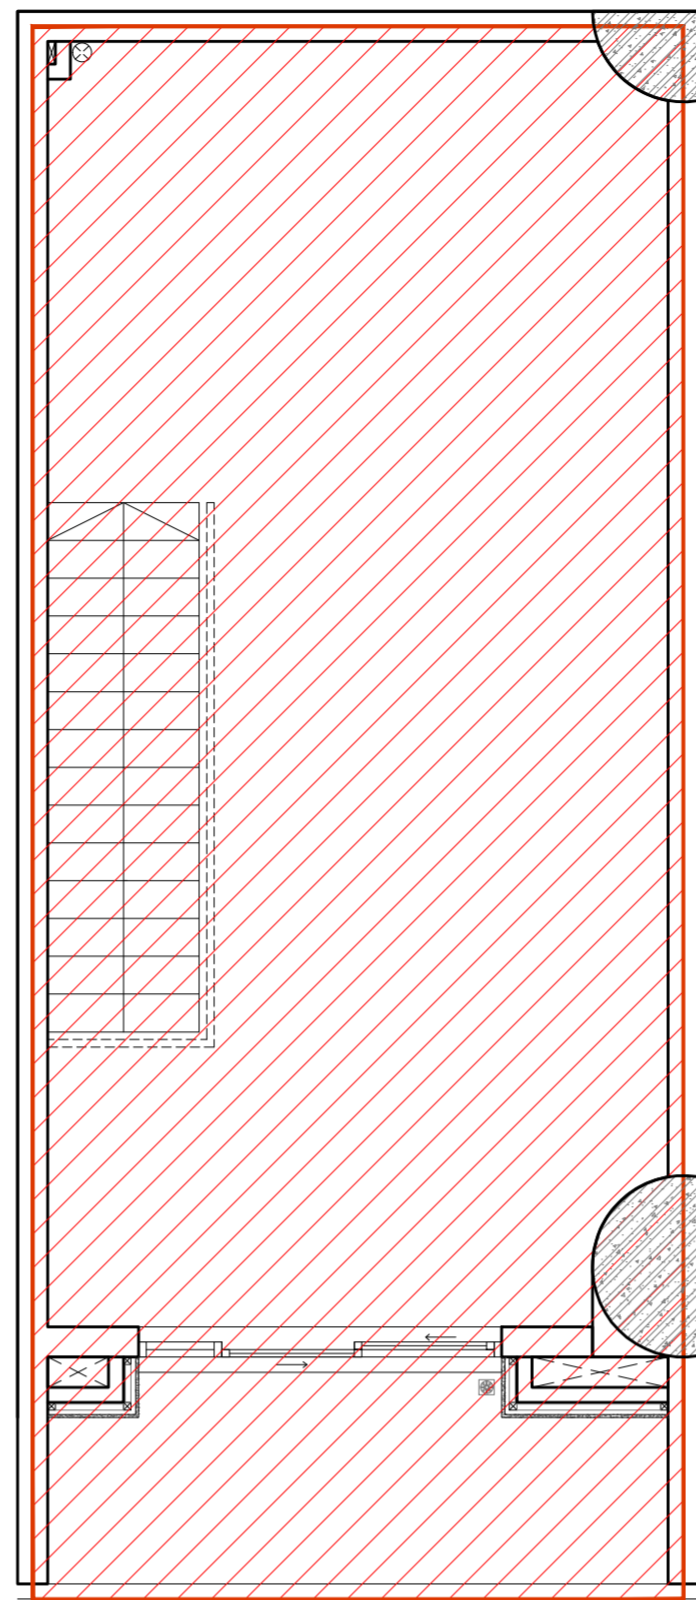


SH13 LAYOUT ABOVE
GROSS FLOOR AREA SCALE: 1/50

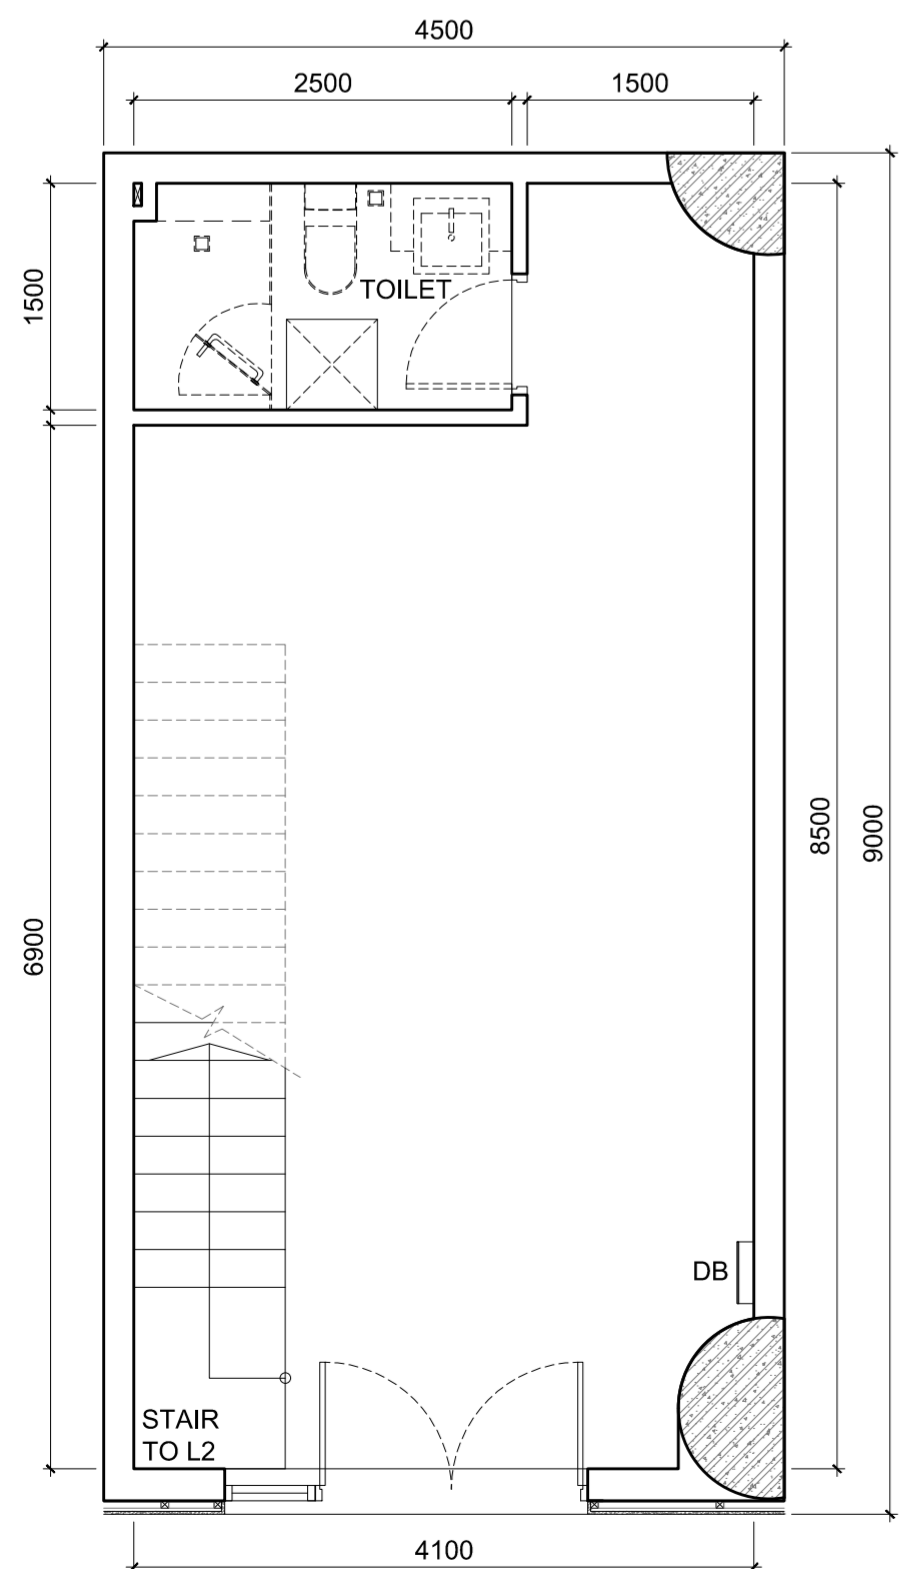


SH13 LAYOUT BELOW
1st FLOOR SCALE: 1/50

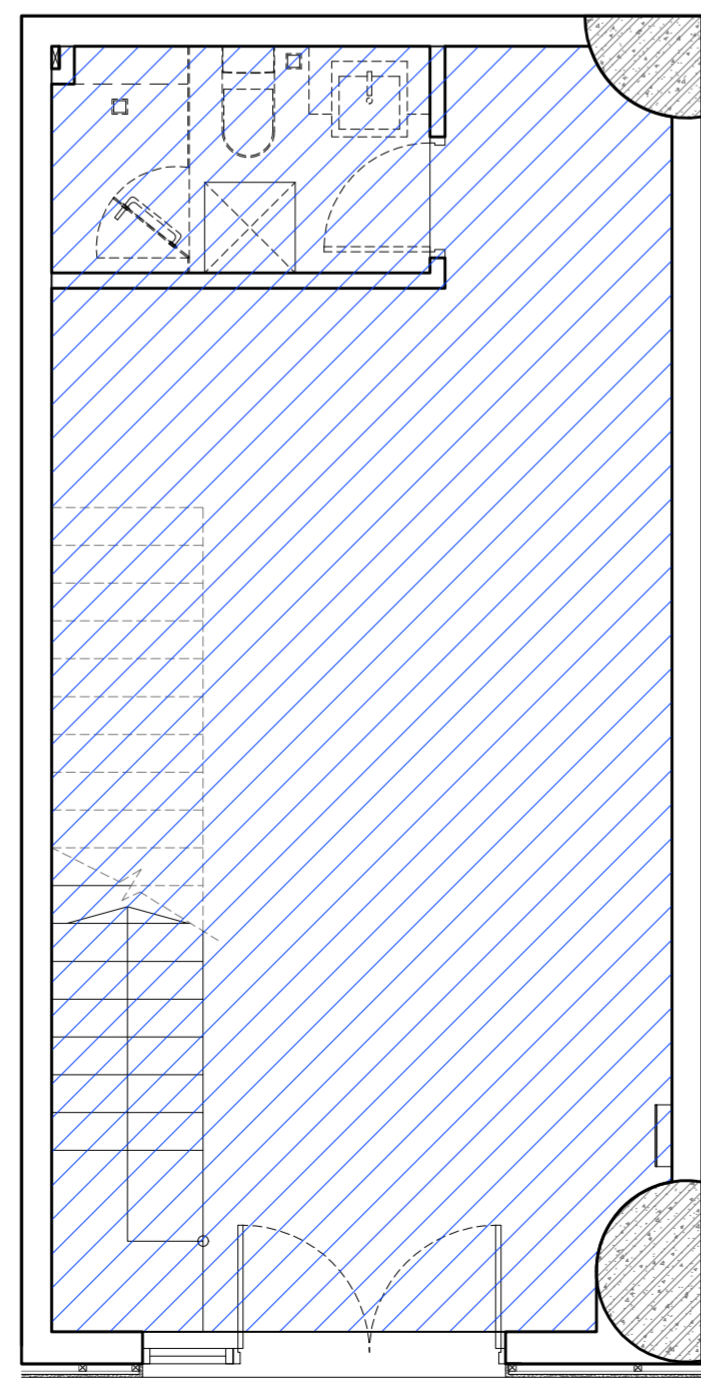

SH13 LAYOUT BELOW
NET FLOOR AREA SCALE: 1/50

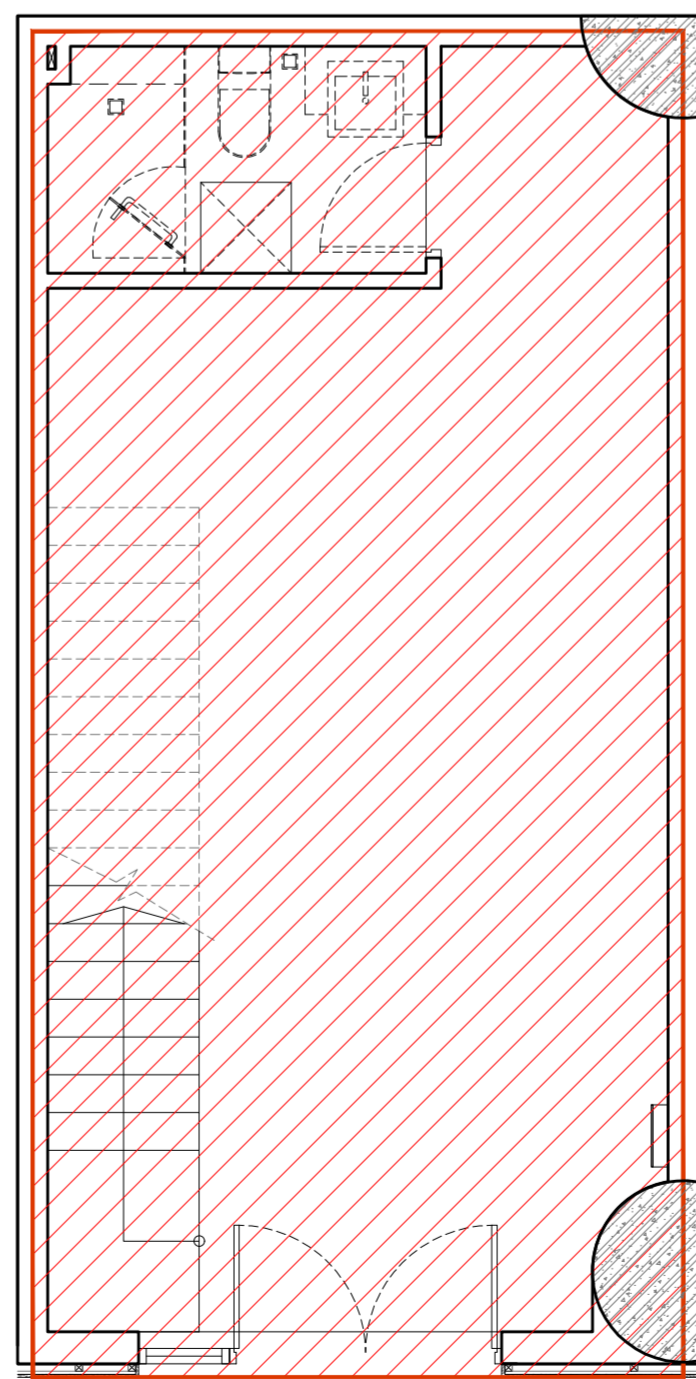


SH13 LAYOUT BELOW
GROSS FLOOR AREA SCALE: 1/50

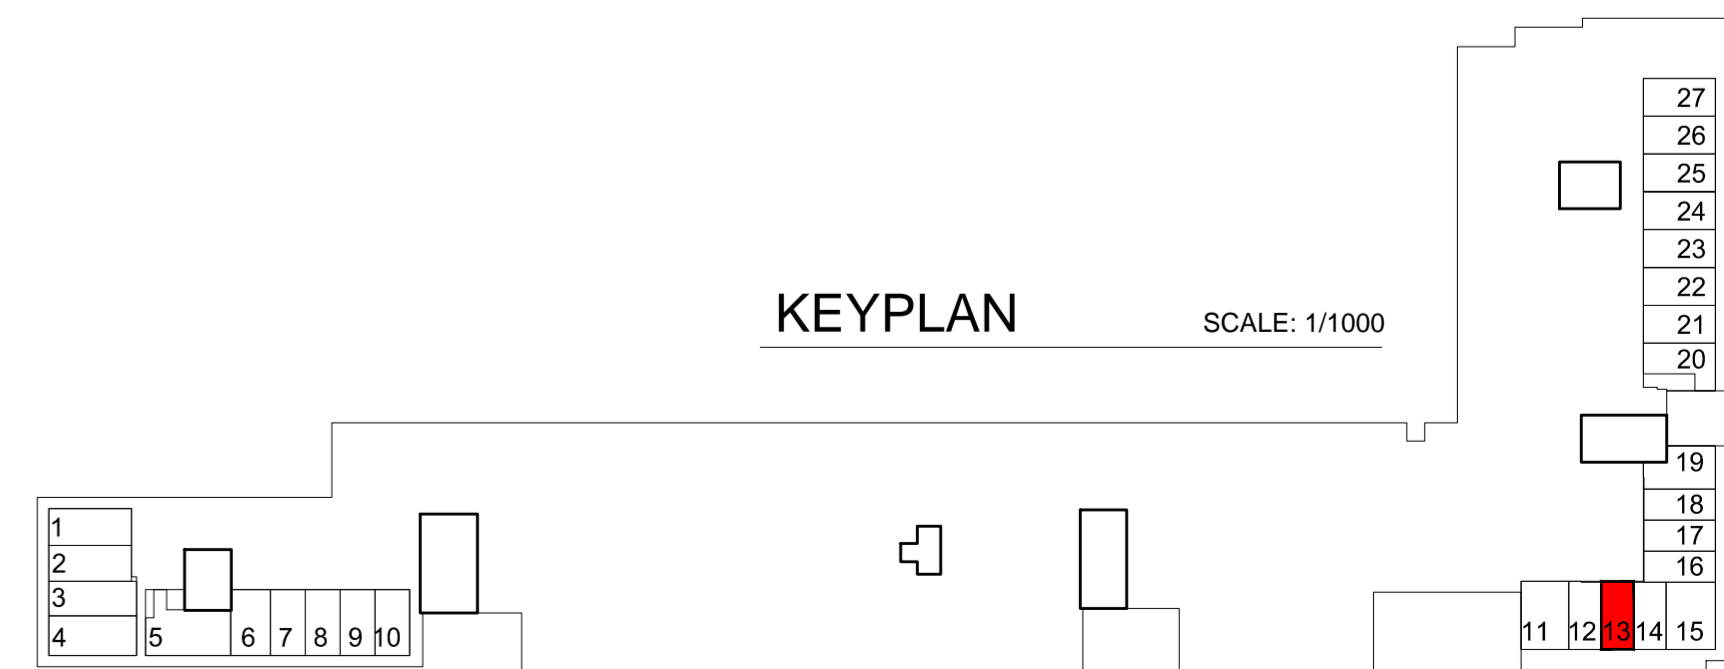


KEYPLAN SCALE: 1/1000


Shophouse No.13	NFA Area (m2)	GFA Area (m2)
Total Area	73.00	82.00

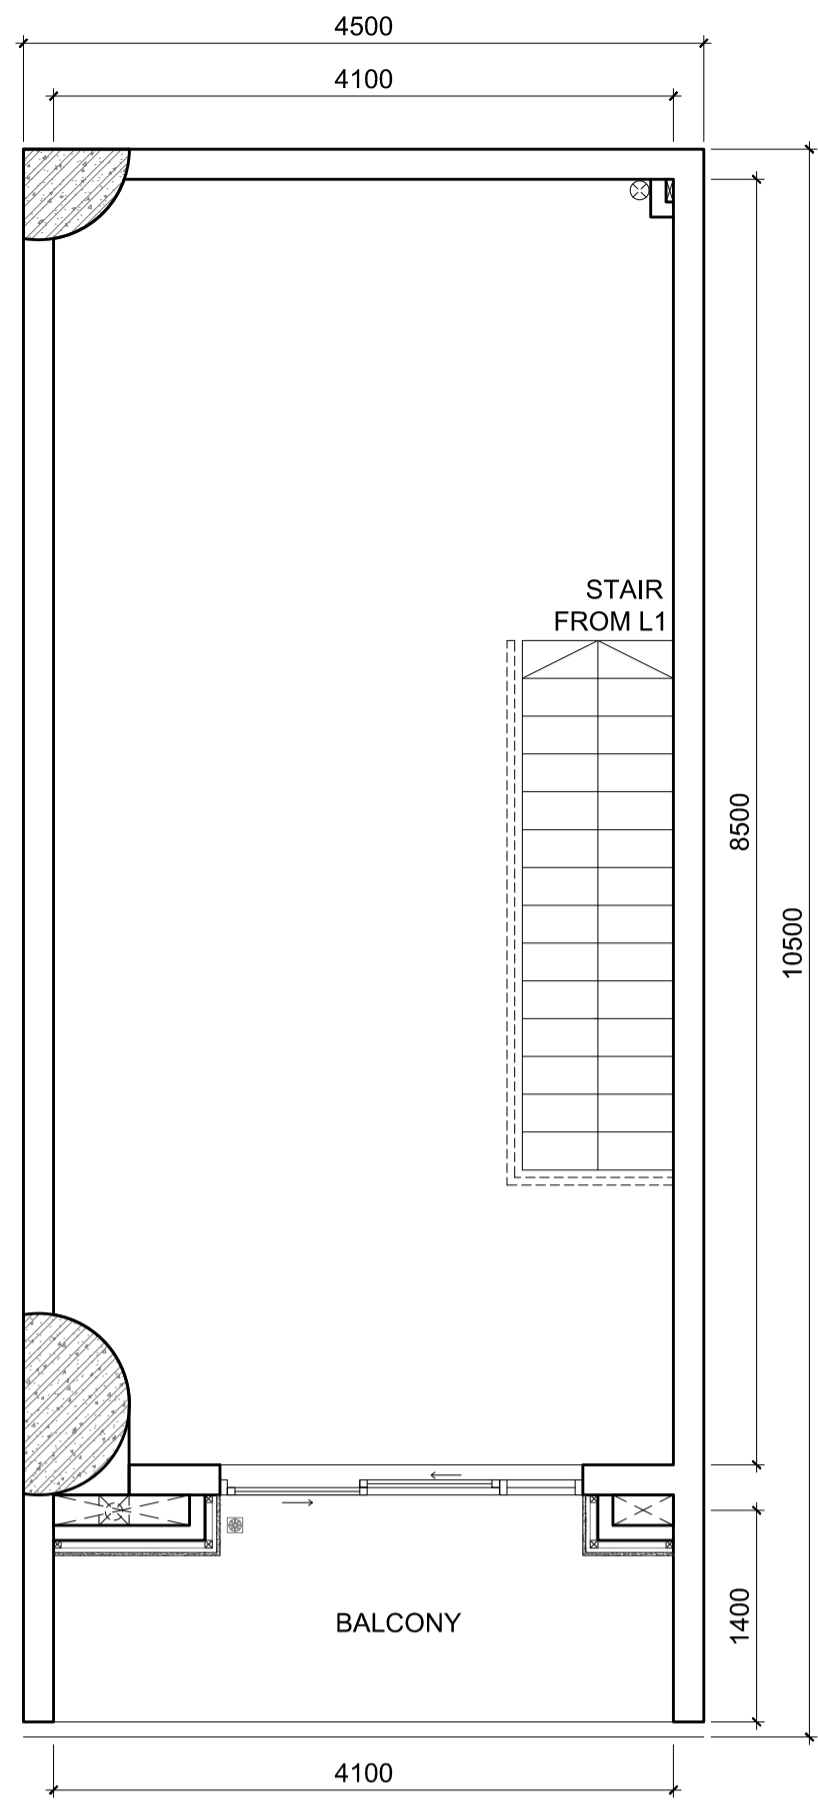


SH14 LAYOUT ABOVE
2nd FLOOR SCALE: 1/50

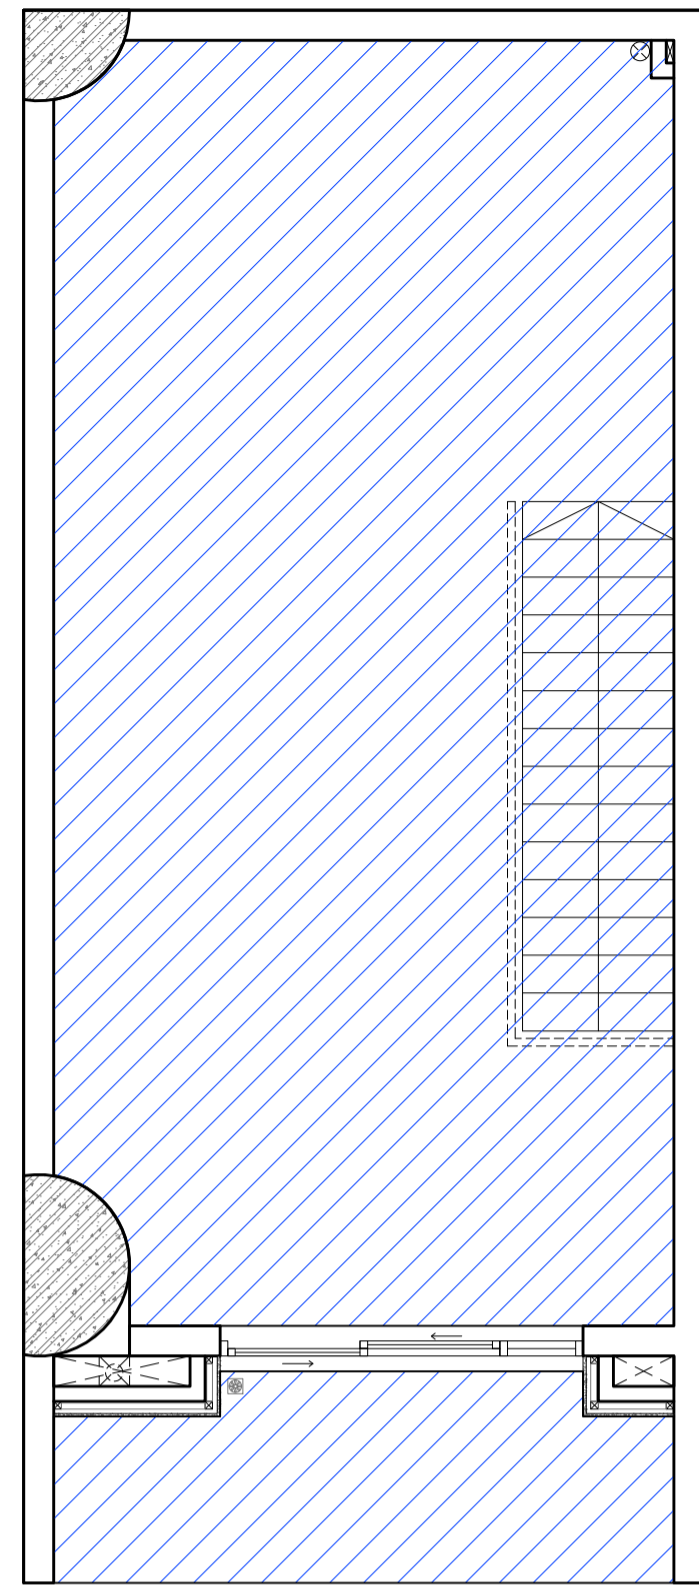


SH14 LAYOUT ABOVE
NET FLOOR AREA SCALE: 1/50

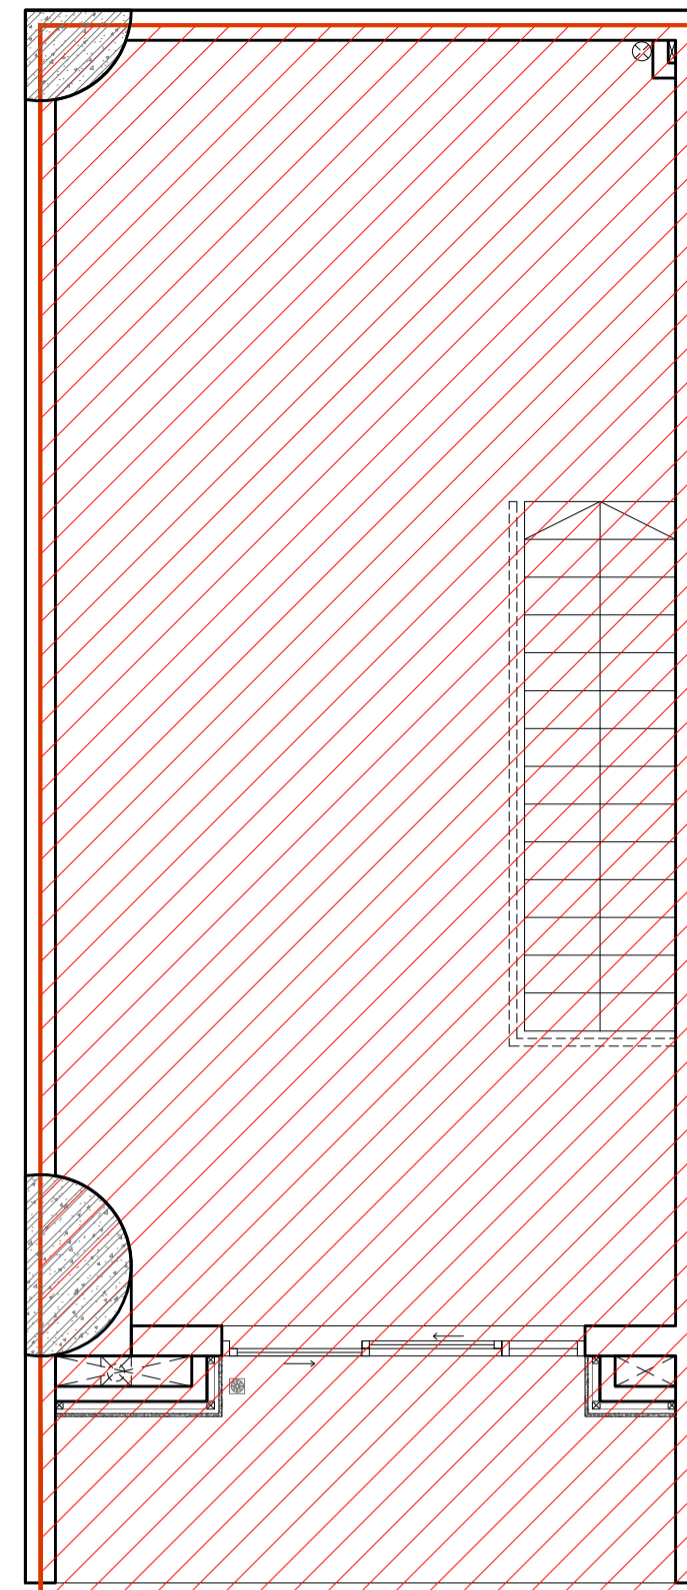


SH14 LAYOUT ABOVE
GROSS FLOOR AREA SCALE: 1/50

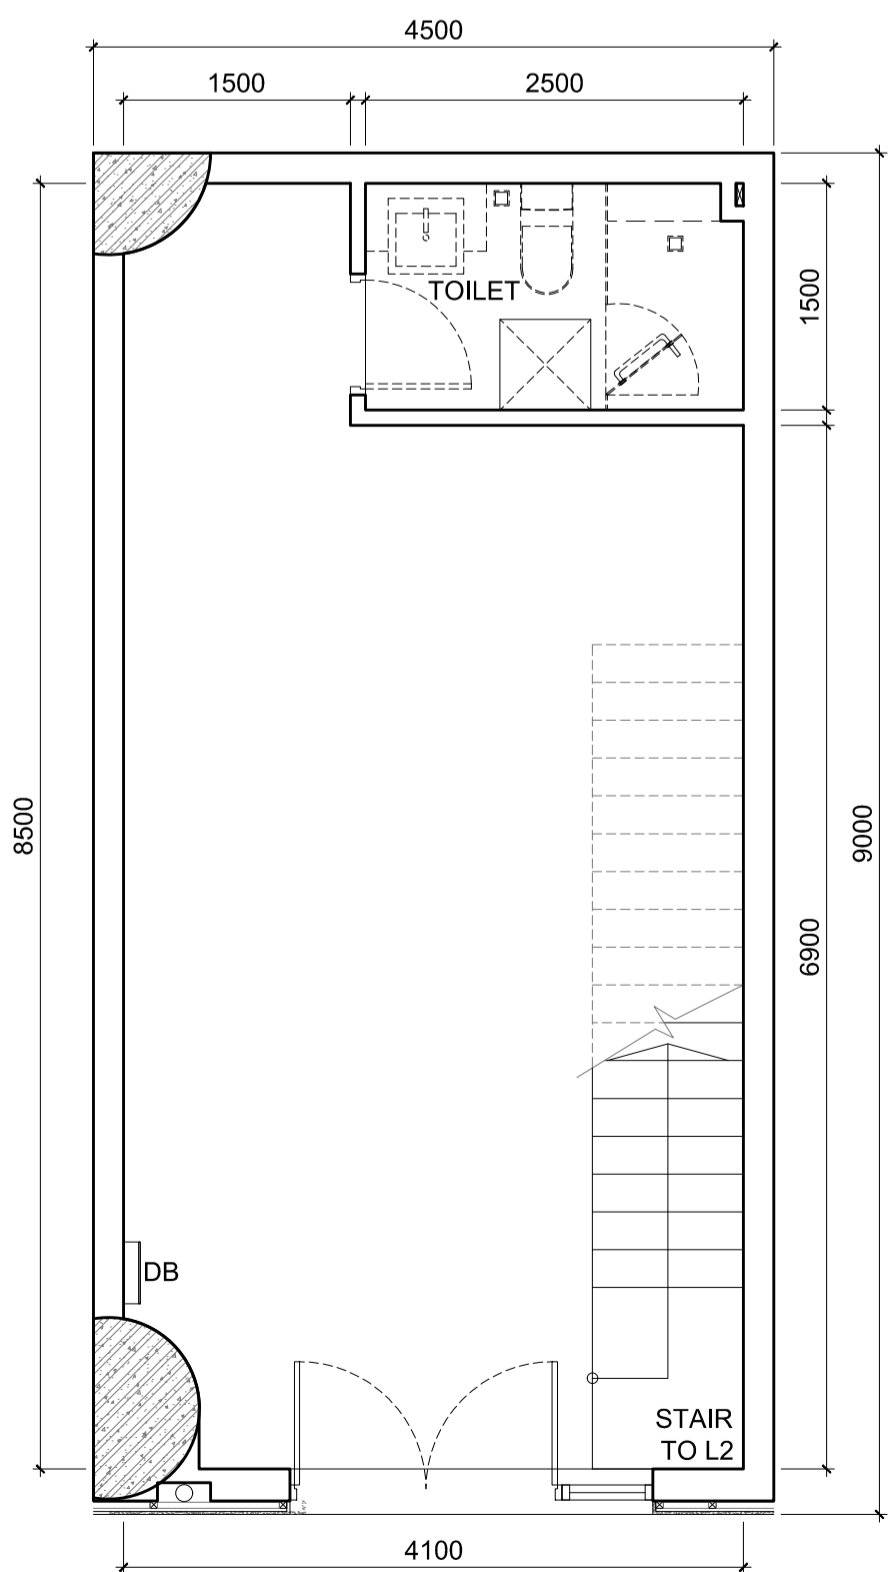

SH14 LAYOUT BELOW
1st FLOOR SCALE: 1/50

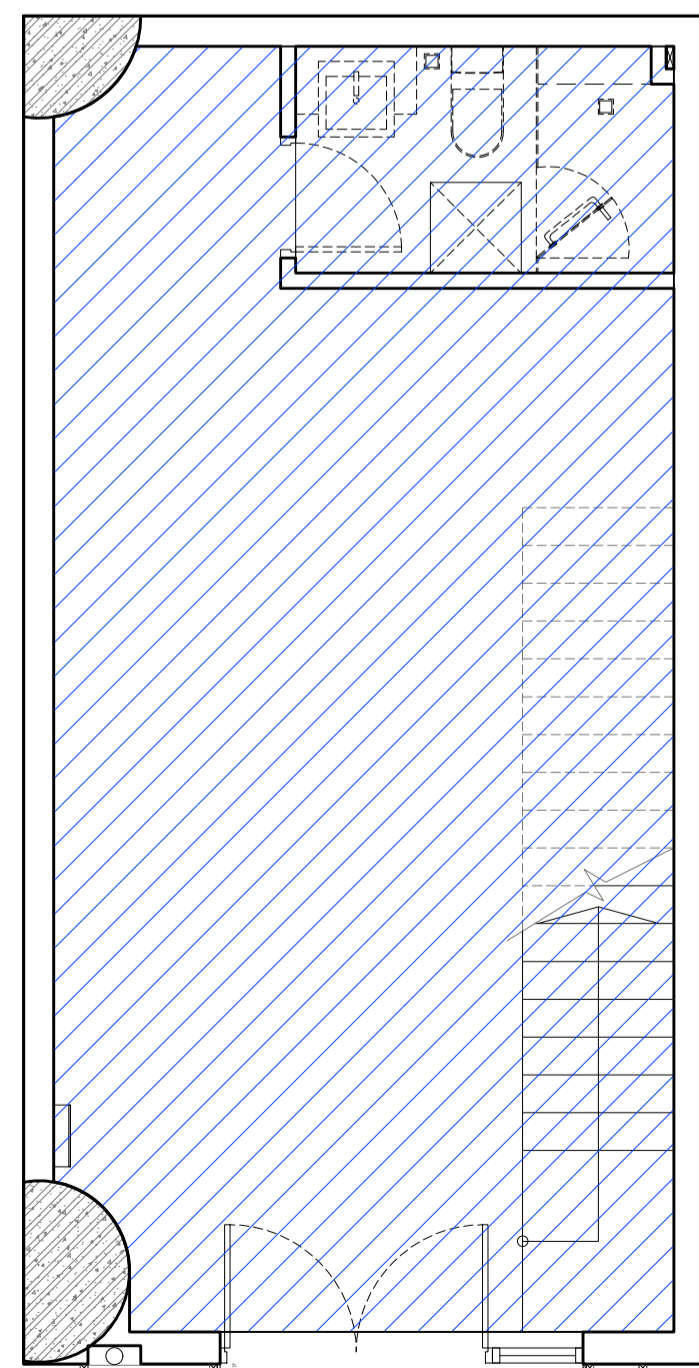

SH14 LAYOUT BELOW
NET FLOOR AREA SCALE: 1/50

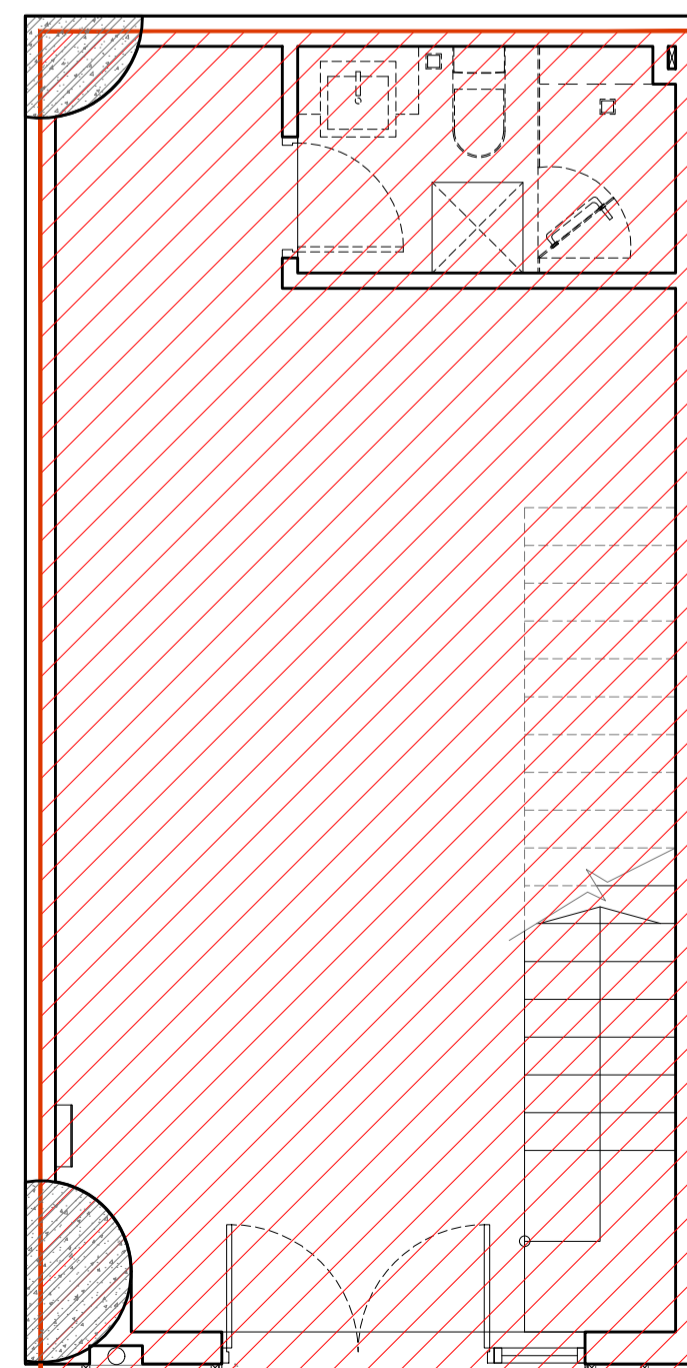


SH14 LAYOUT BELOW
GROSS FLOOR AREA SCALE: 1/50




KEYPLAN SCALE: 1/1000


Shophouse No.14	NFA Area (m2)	GFA Area (m2)
Total Area	73.00	82.00

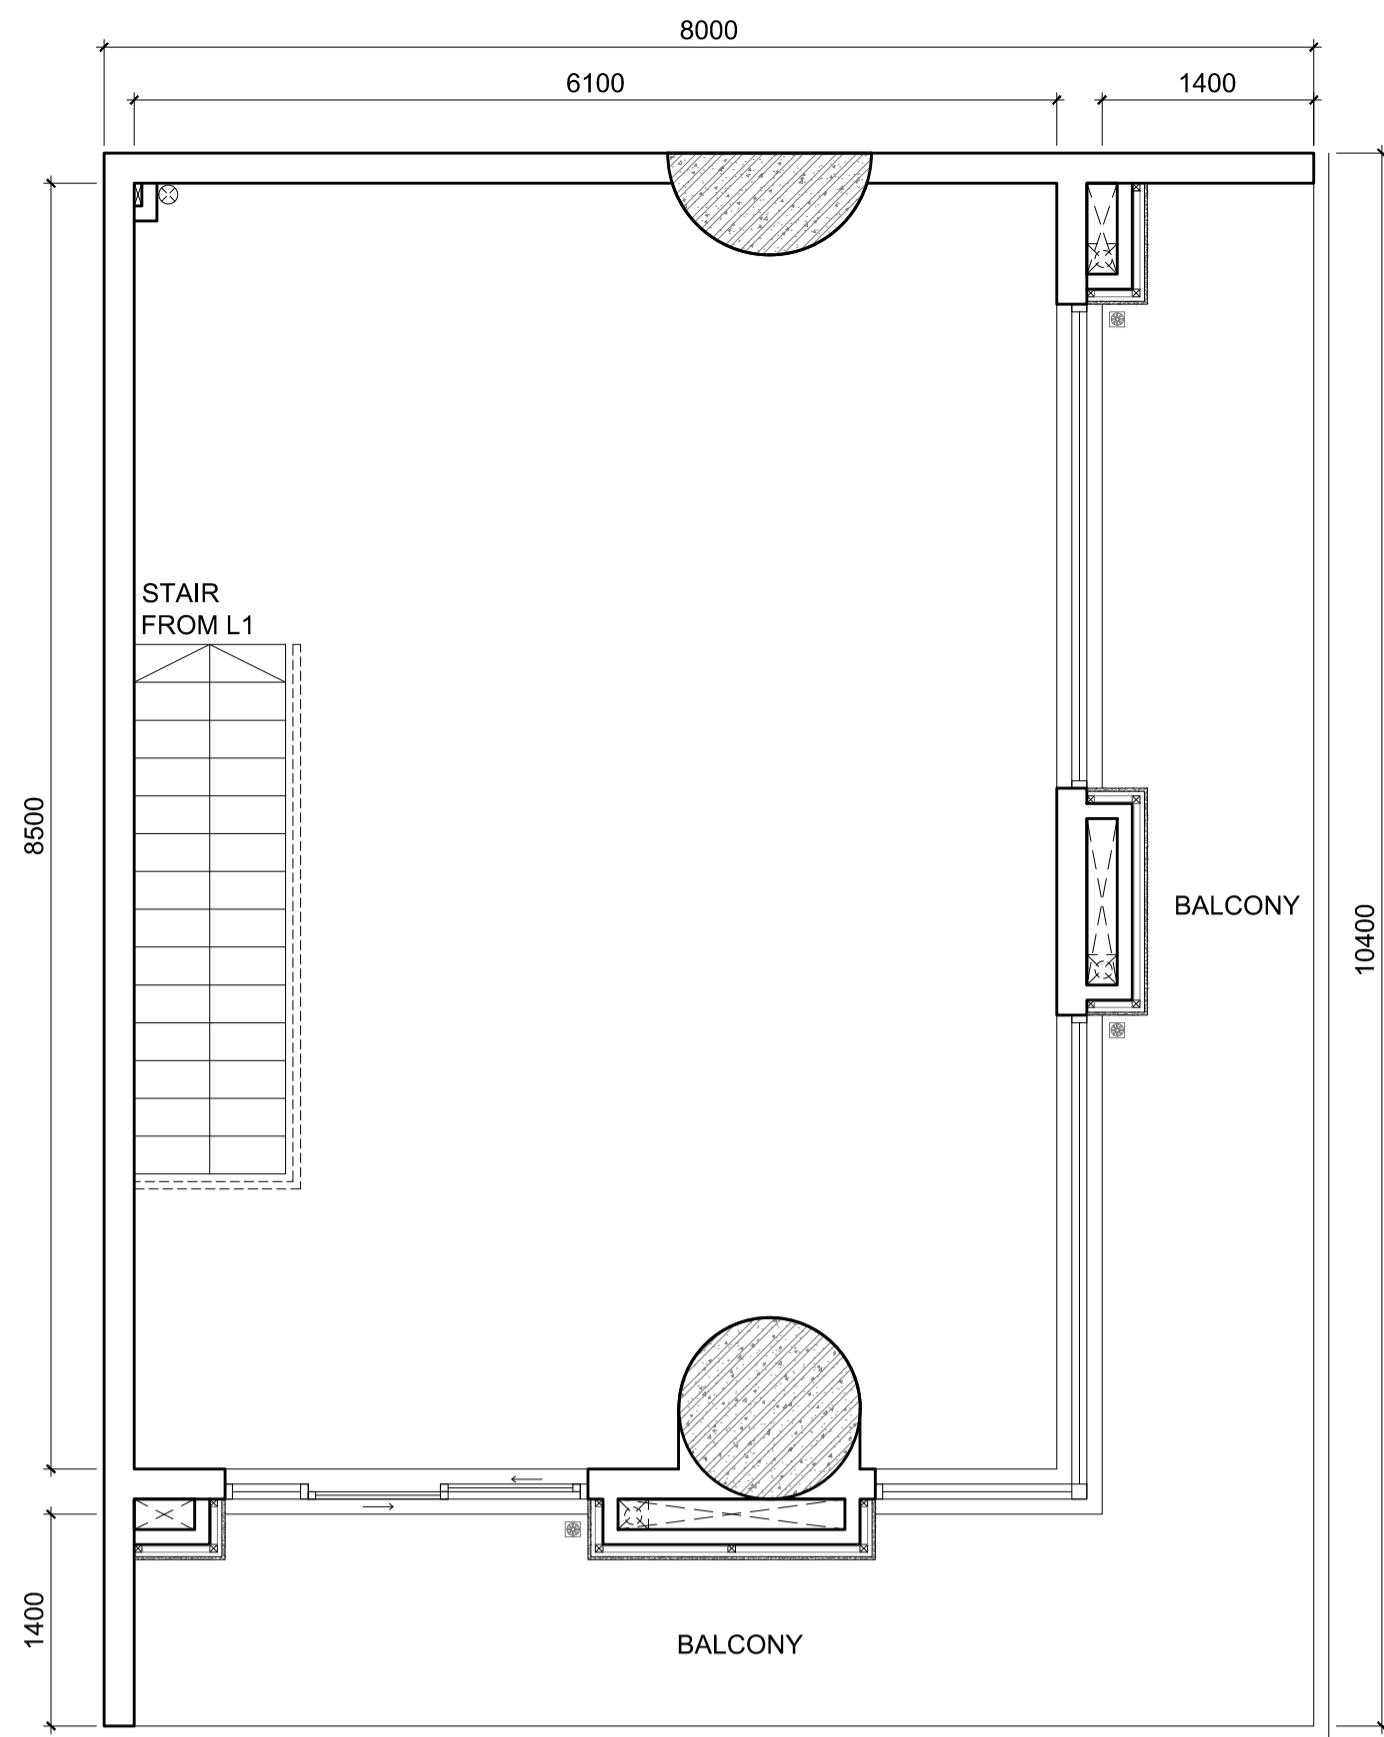


SH15 LAYOUT ABOVE
2nd FLOOR SCALE: 1/50

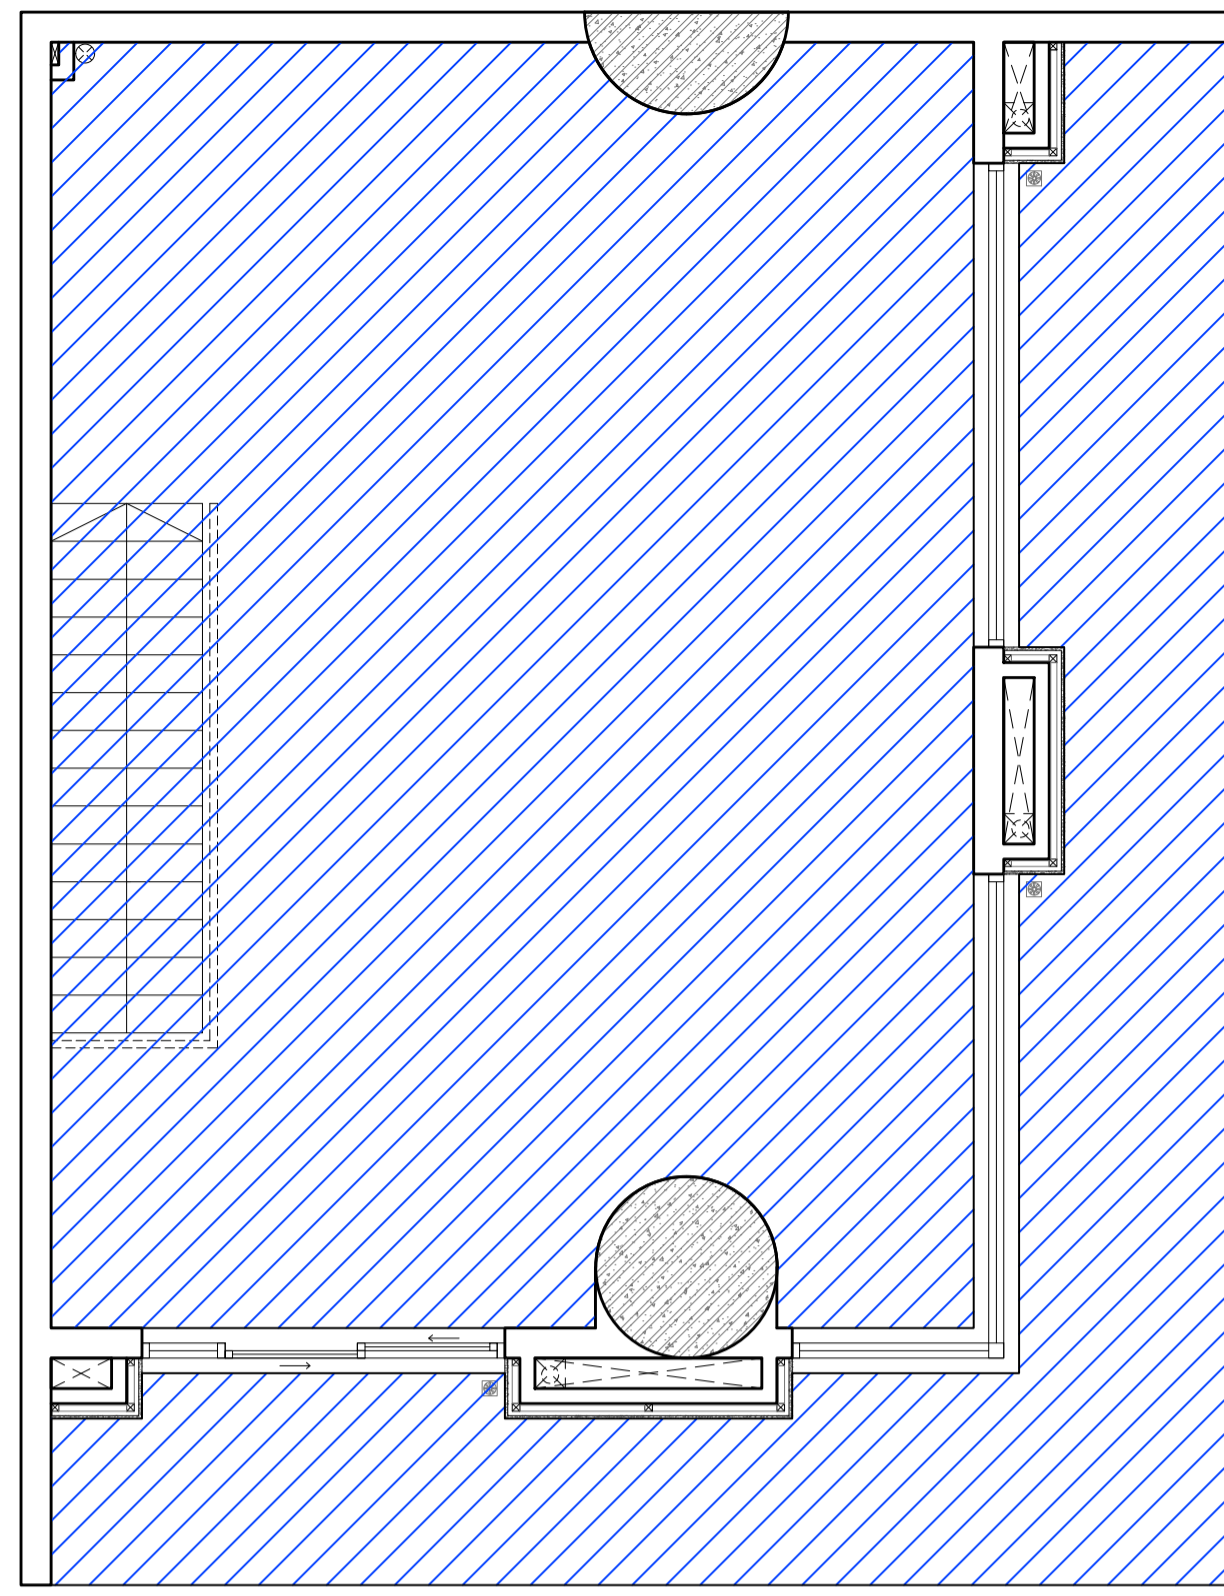


SH15 LAYOUT ABOVE
NET FLOOR AREA SCALE: 1/50

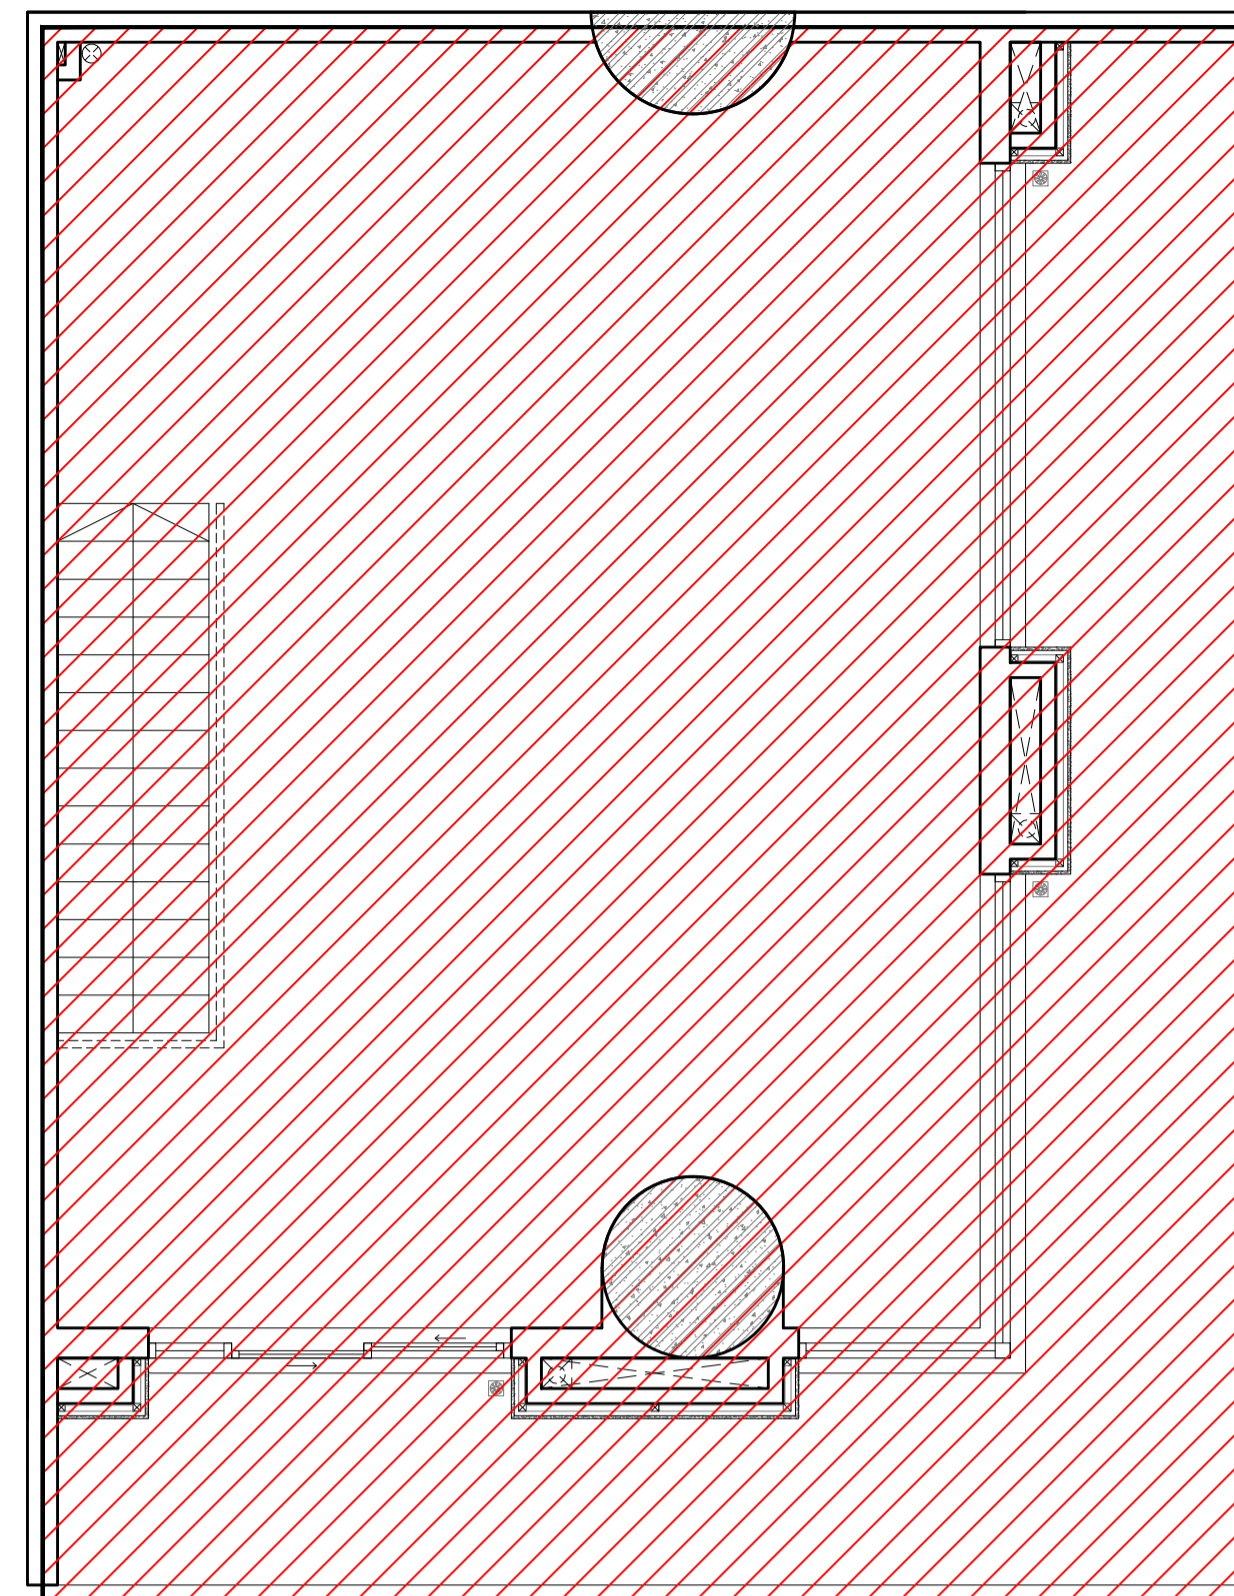


SH15 LAYOUT ABOVE
GROSS FLOOR AREA SCALE: 1/50

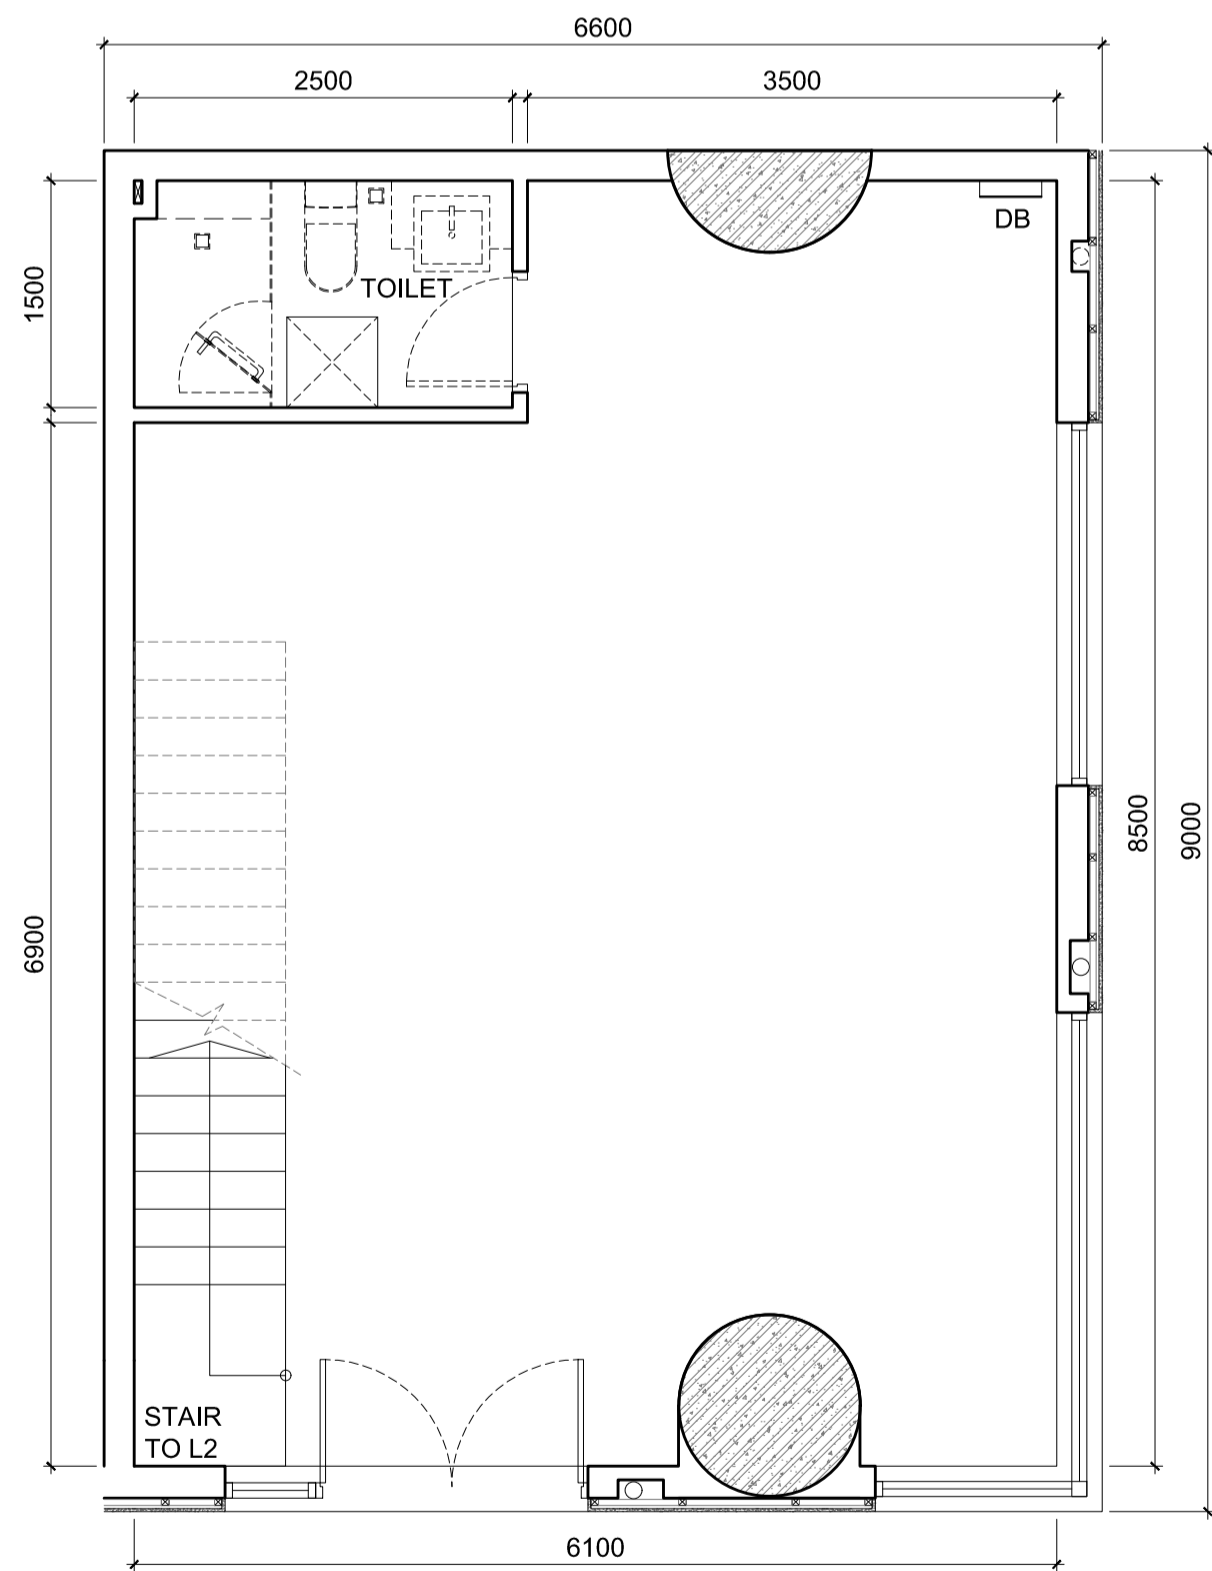


SH15 LAYOUT BELOW
1st FLOOR SCALE: 1/50

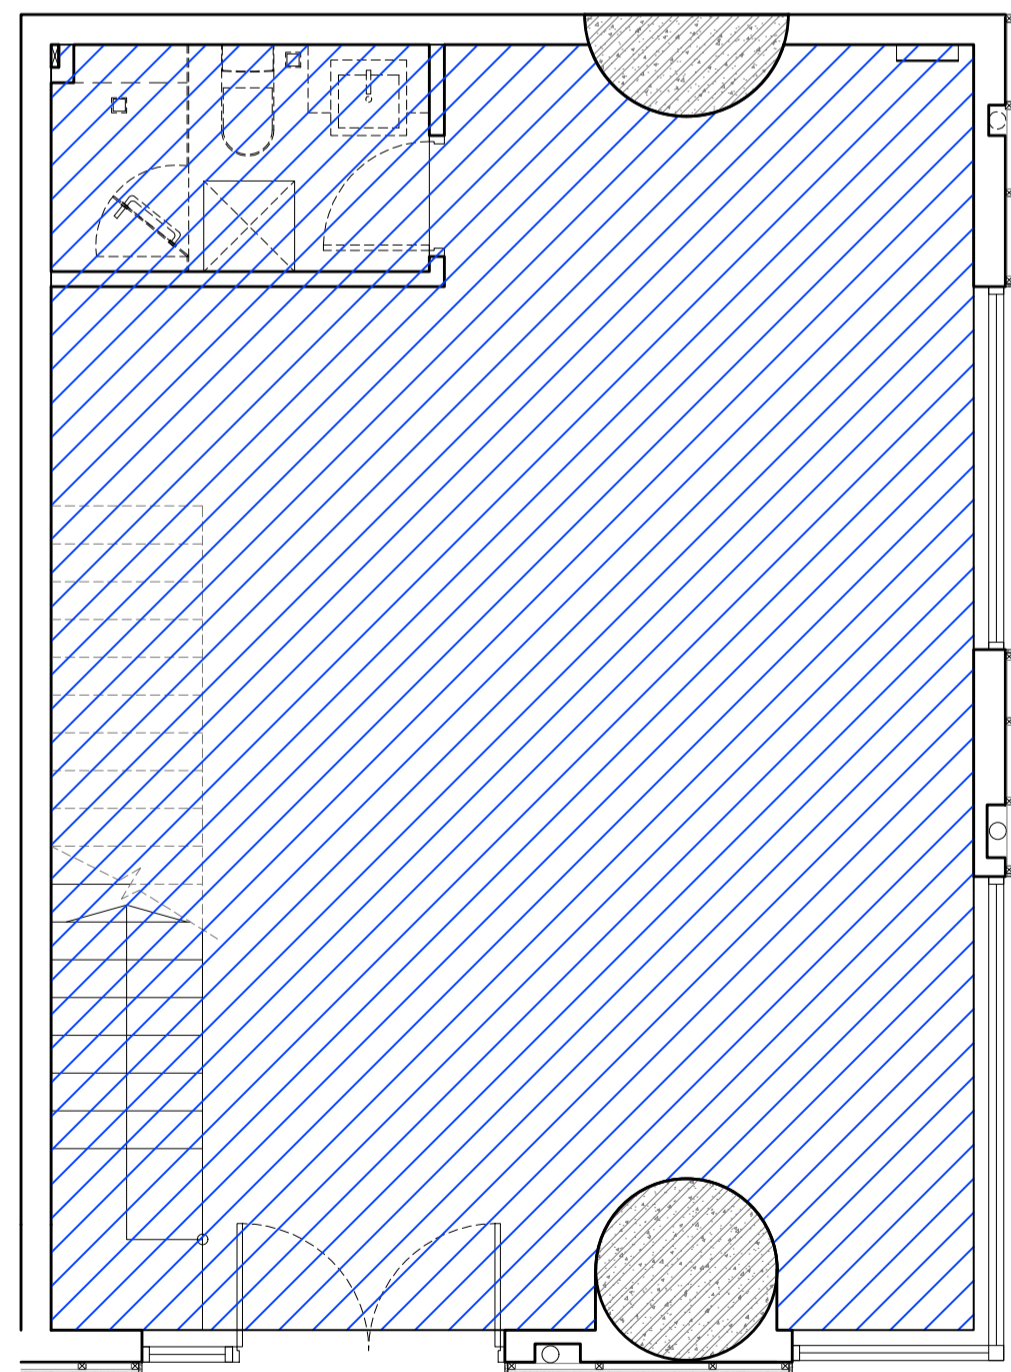


SH15 LAYOUT BELOW
NET FLOOR AREA SCALE: 1/50

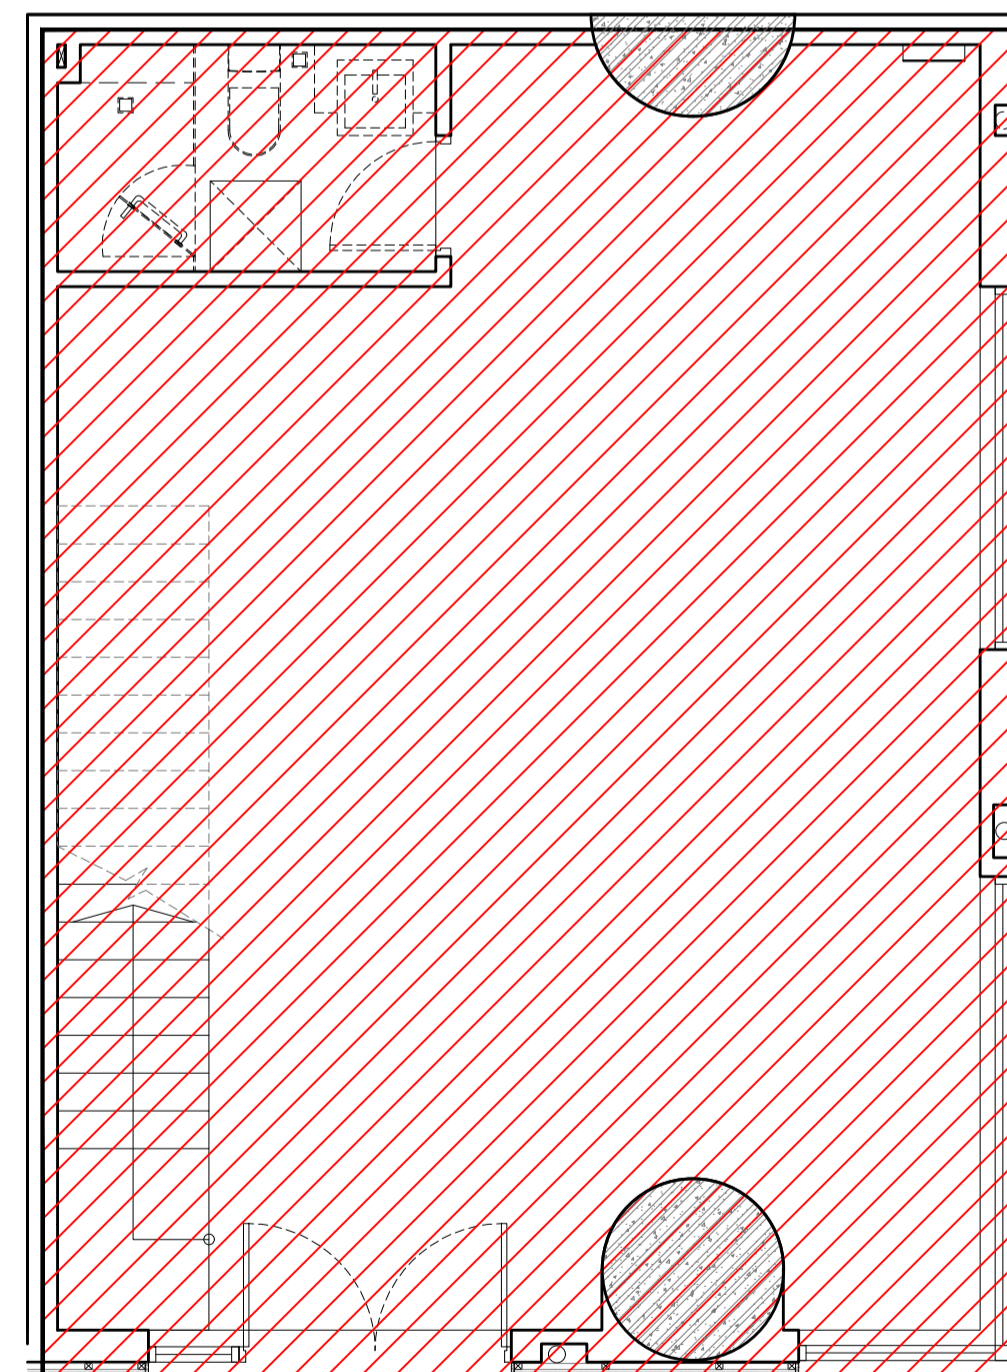


SH15 LAYOUT BELOW
GROSS FLOOR AREA SCALE: 1/50

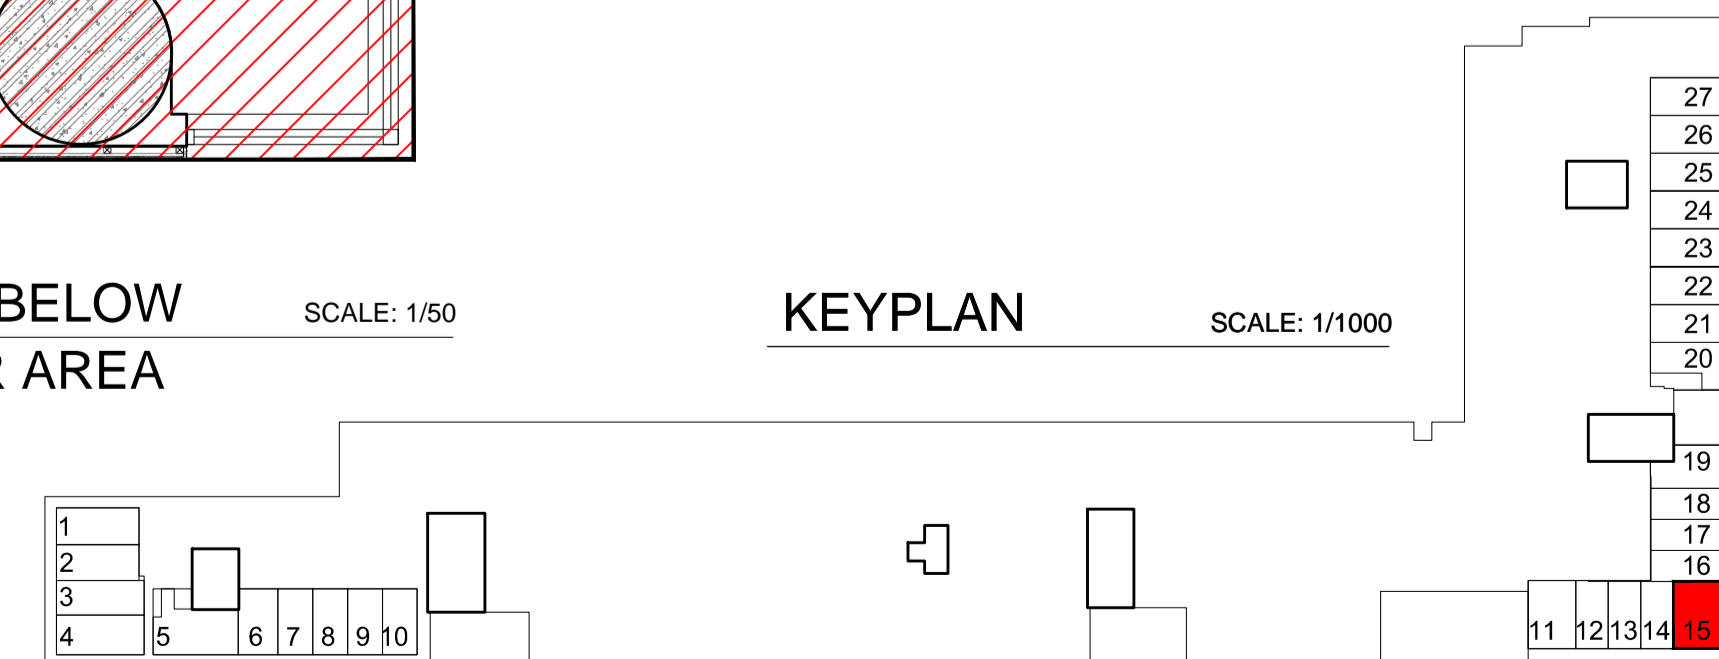


Shophouse No.15	NFA Area (m2)	GFA Area (m2)
Total Area	122.00	141.00

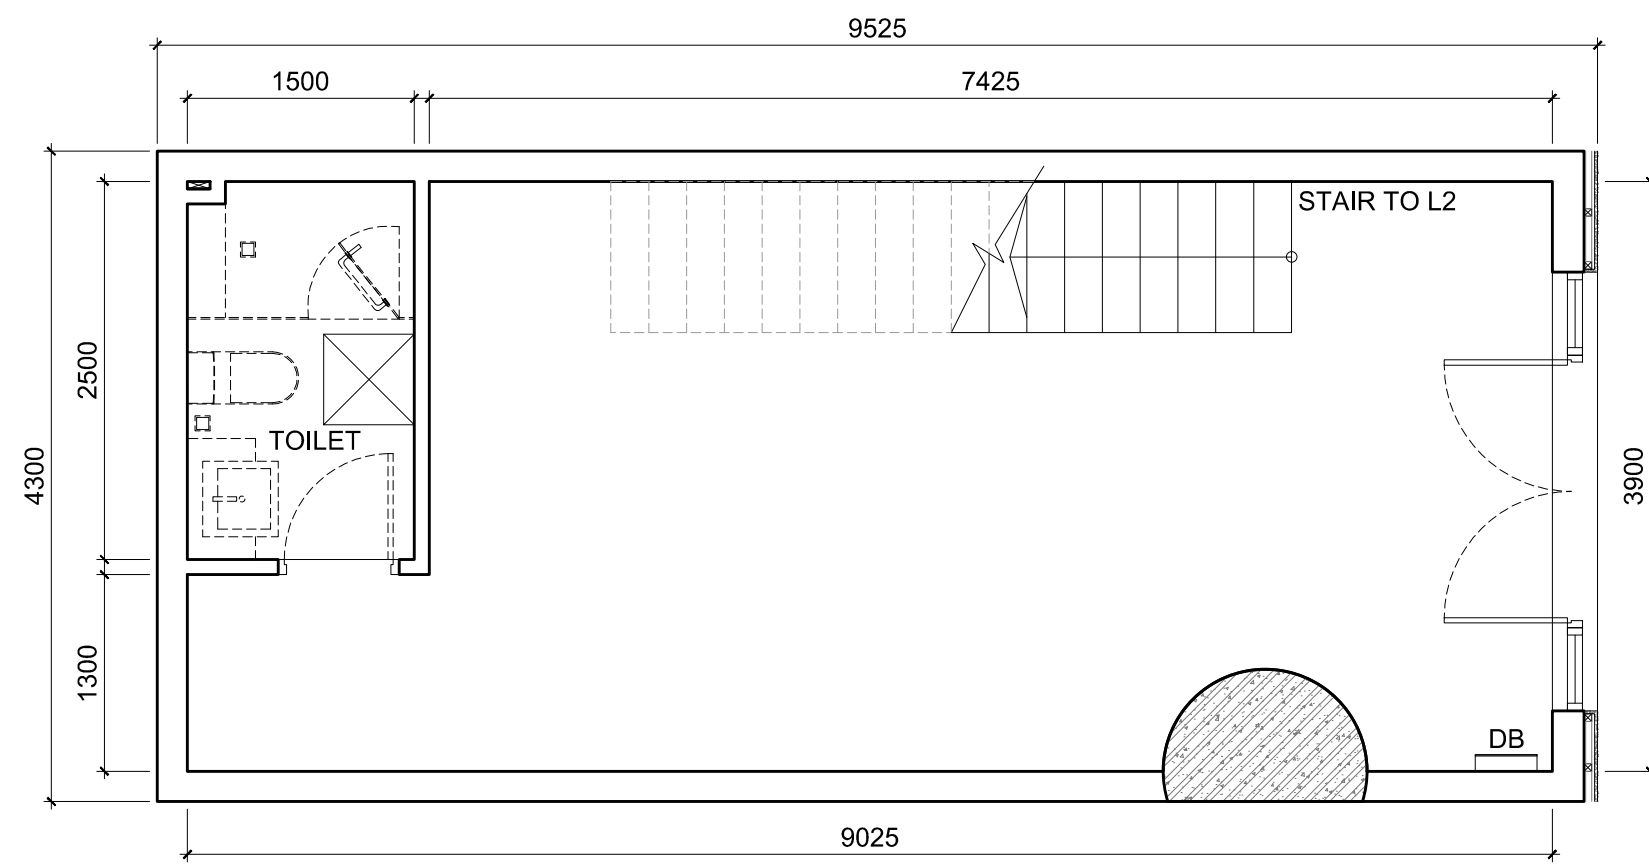


SH16 LAYOUT BELOW
1st FLOOR SCALE: 1/50

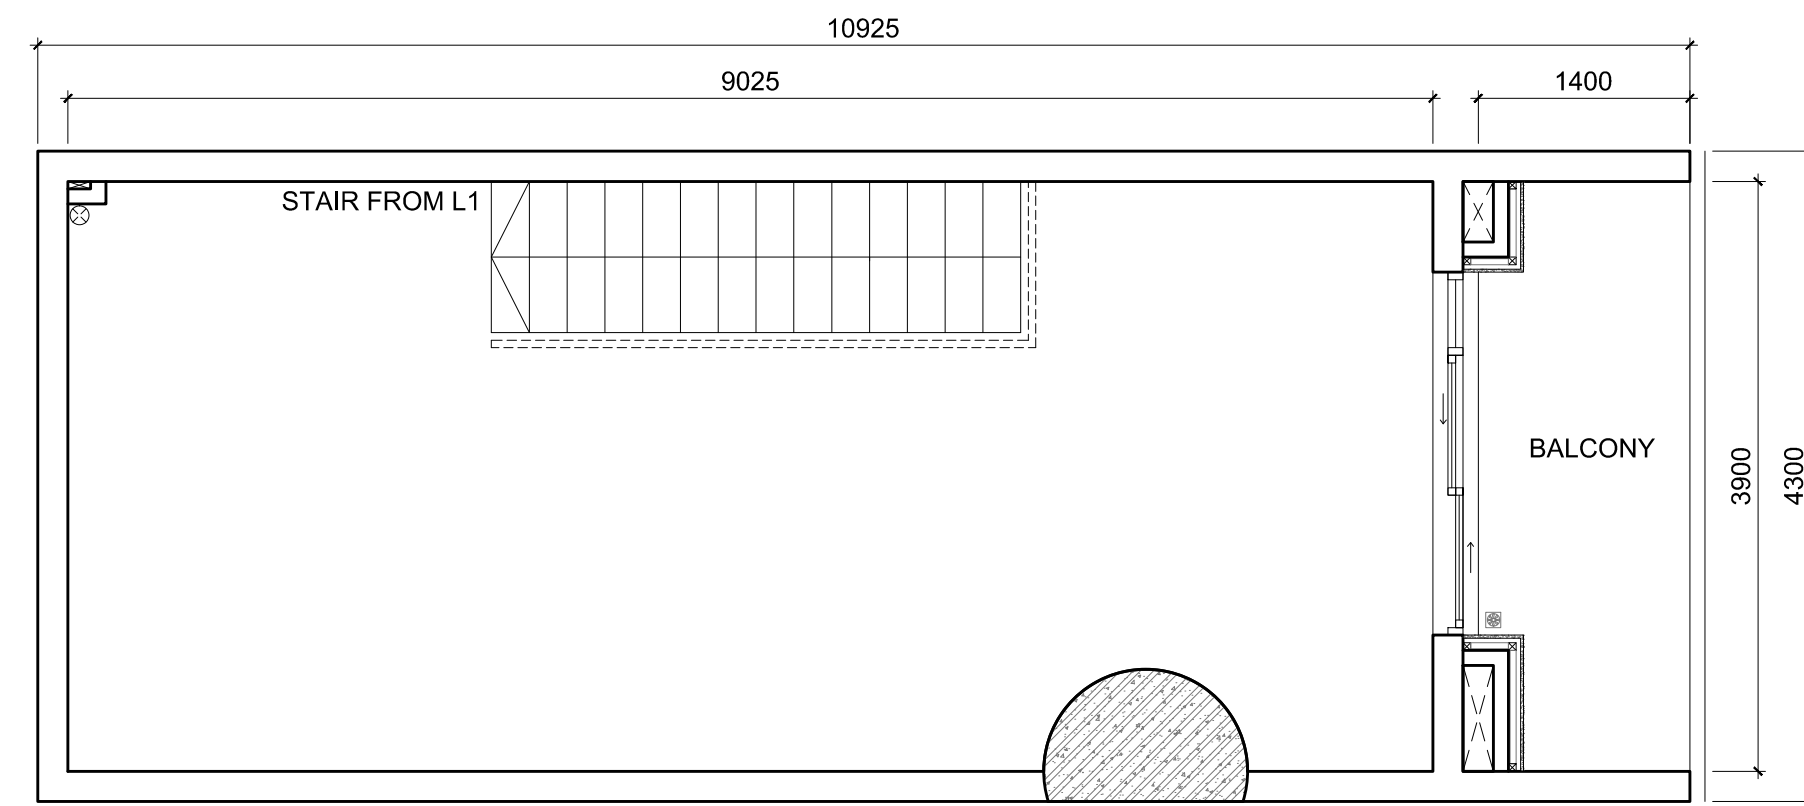


SH16 LAYOUT ABOVE
2nd FLOOR SCALE: 1/50

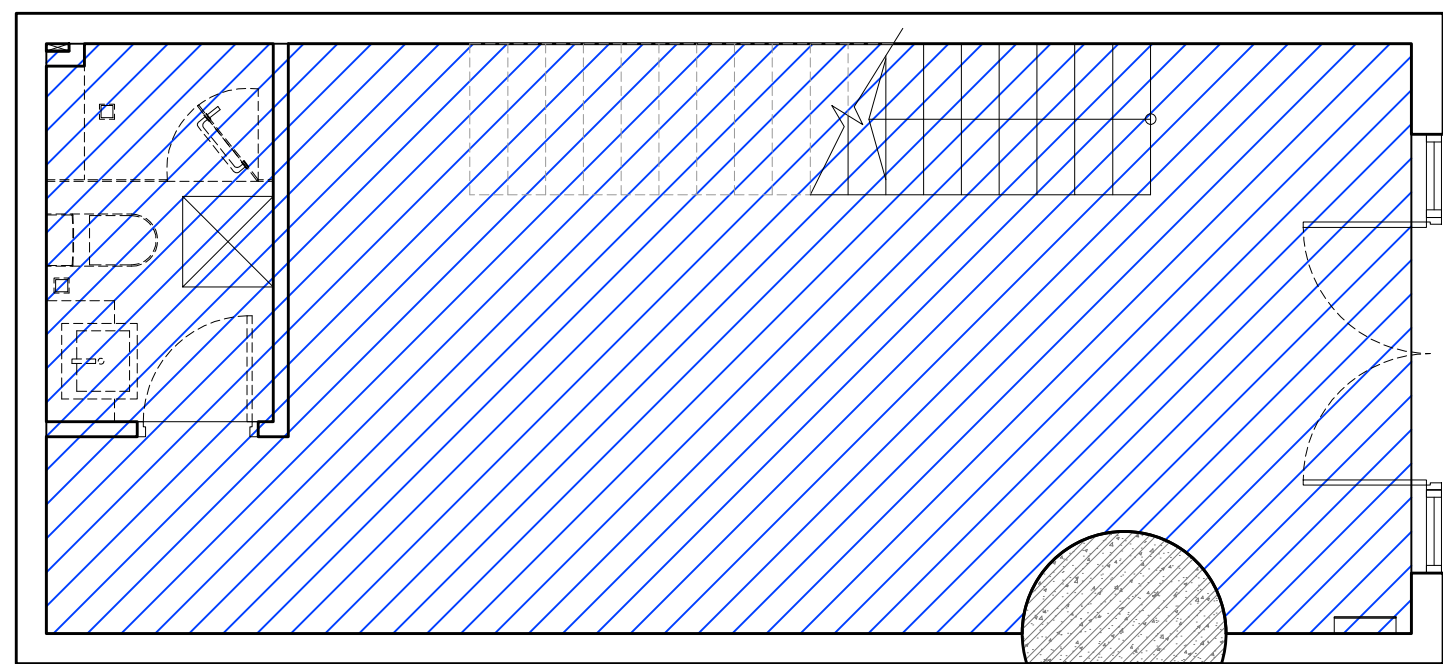


SH16 LAYOUT BELOW
NET FLOOR AREA SCALE: 1/50

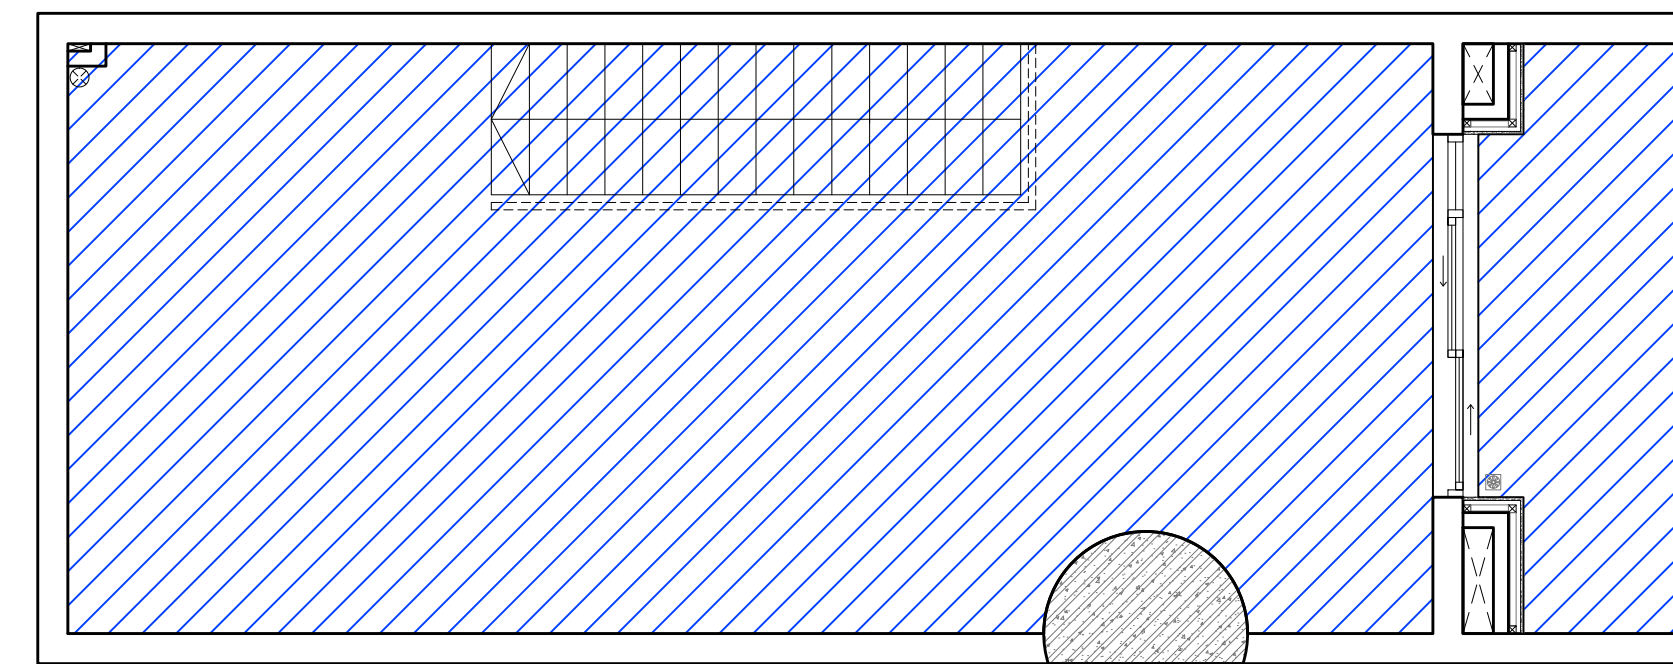

SH16 LAYOUT ABOVE
NET FLOOR AREA SCALE: 1/50

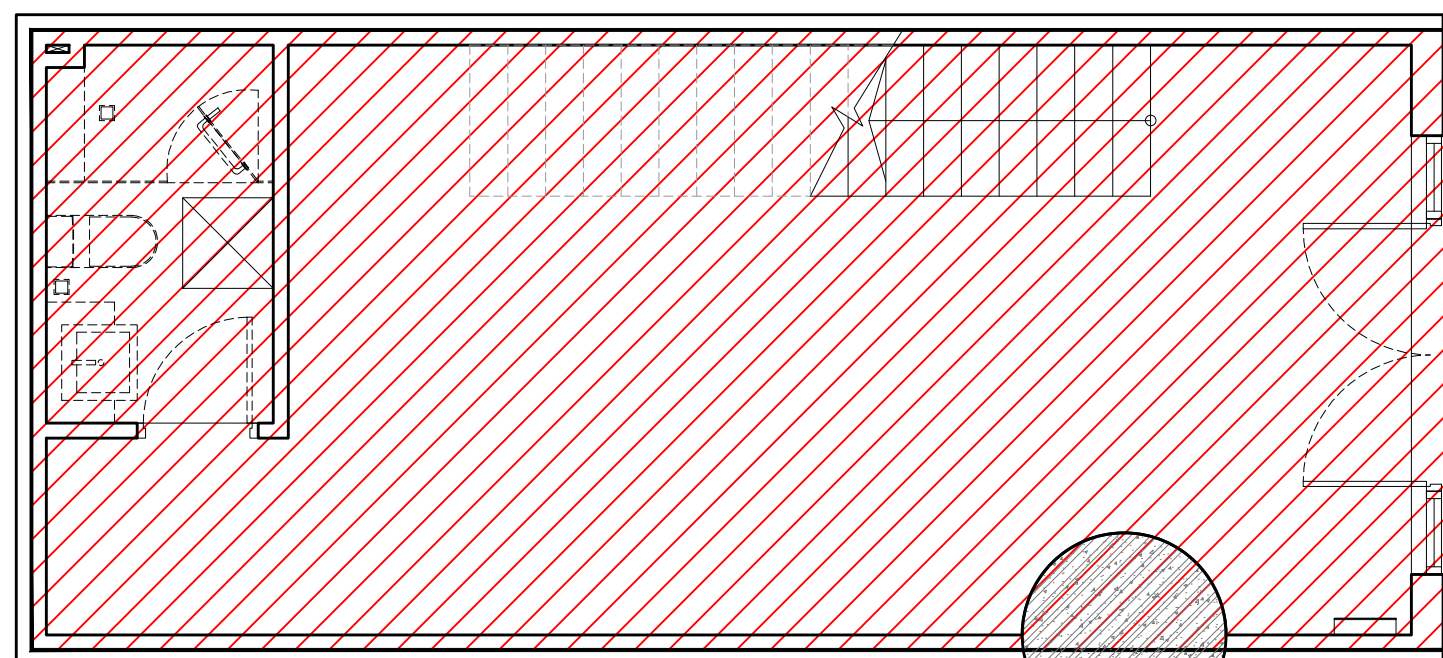


SH16 LAYOUT BELOW
GROSS FLOOR AREA SCALE: 1/50

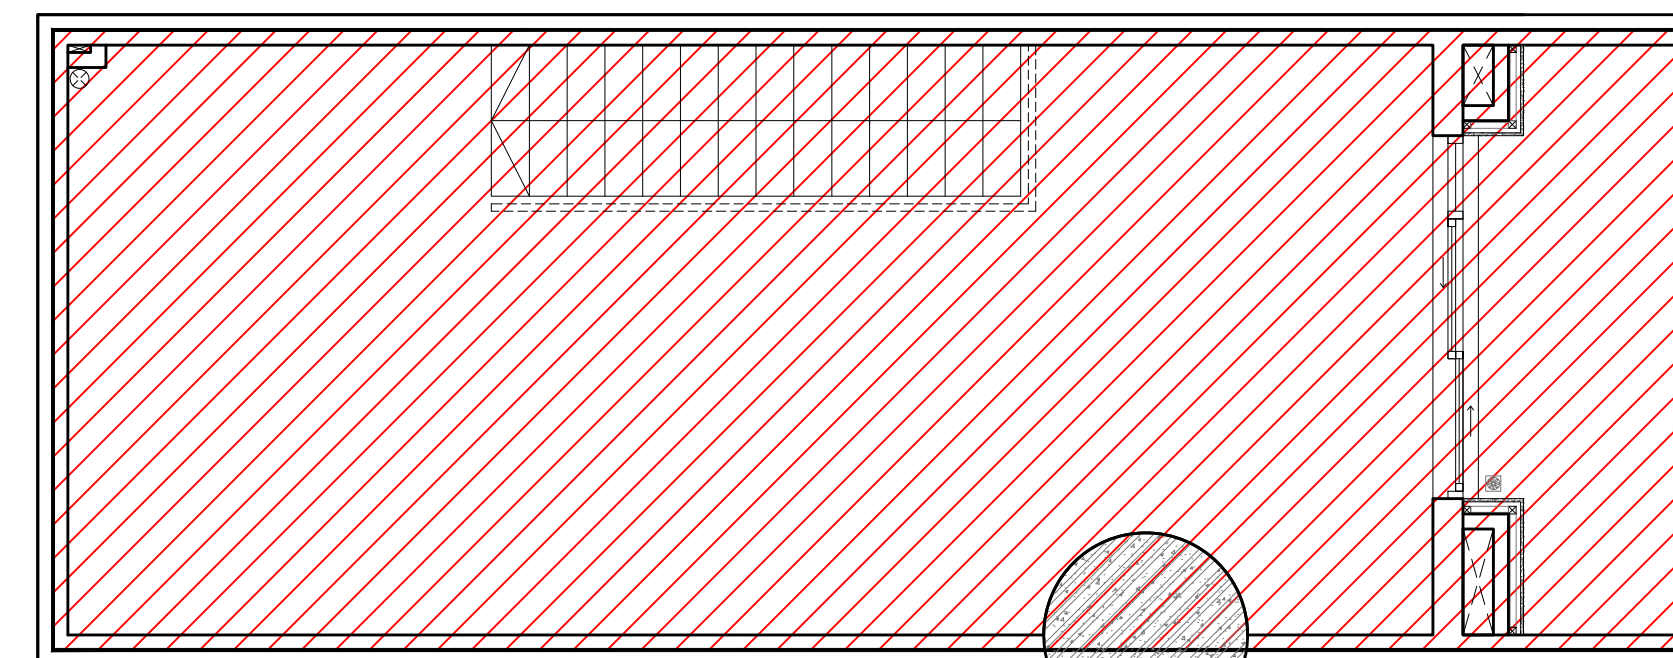


SH16 LAYOUT ABOVE
GROSS FLOOR AREA SCALE: 1/50




Shophouse No.16	NFA Area (m2)	GFA Area (m2)
Total Area	73.00	83.00

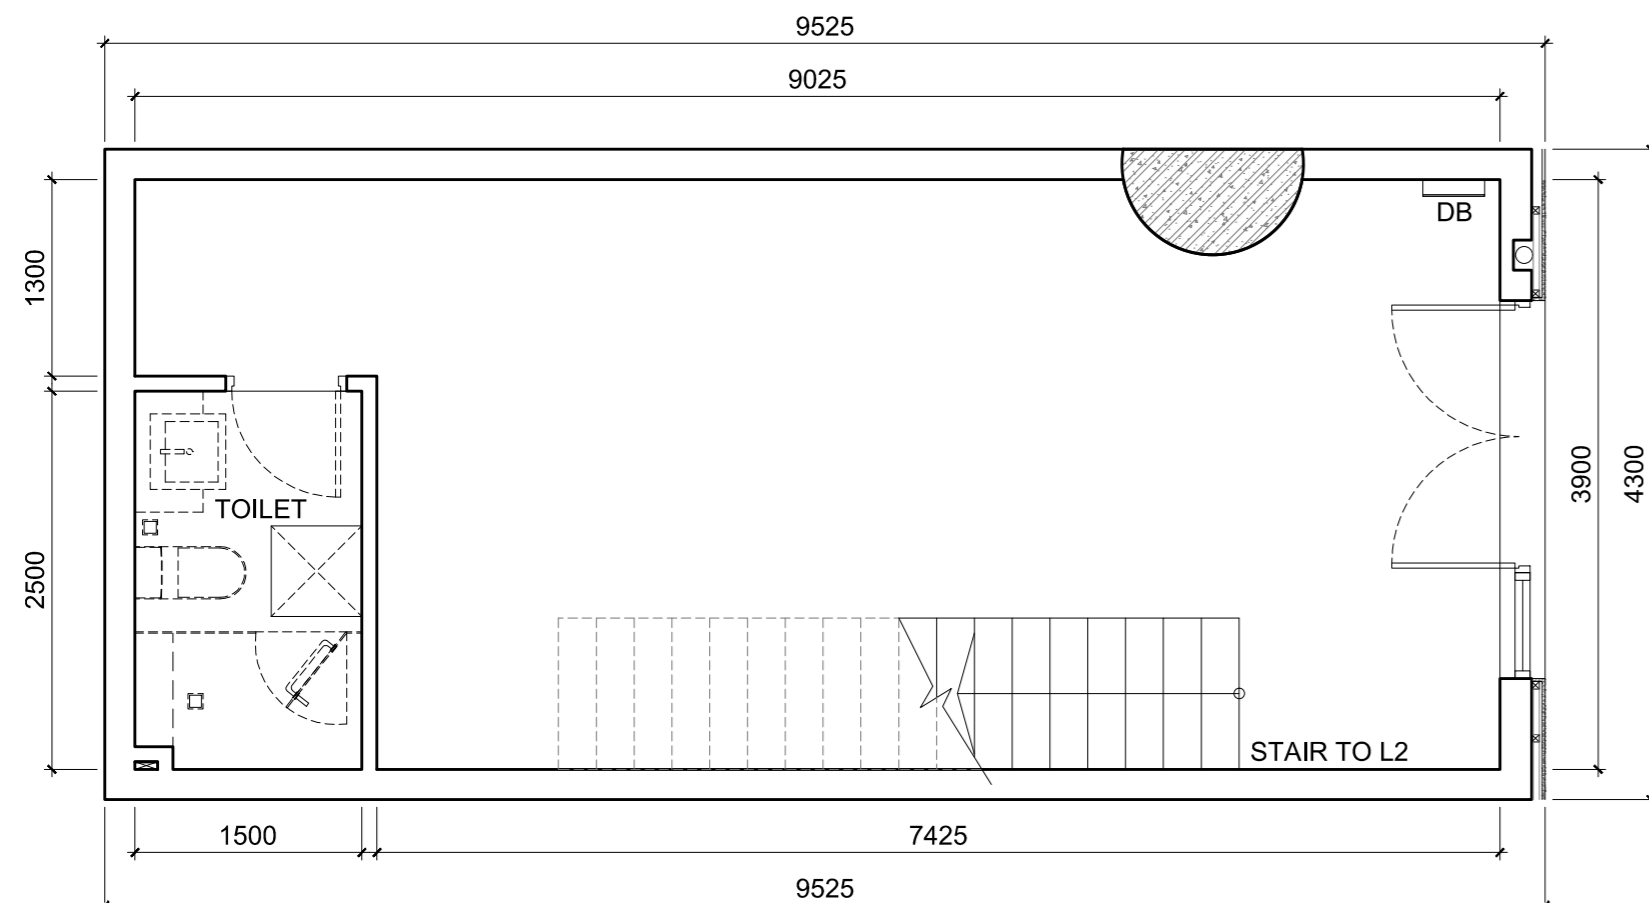


SH17 LAYOUT BELOW
1st FLOOR SCALE: 1/50

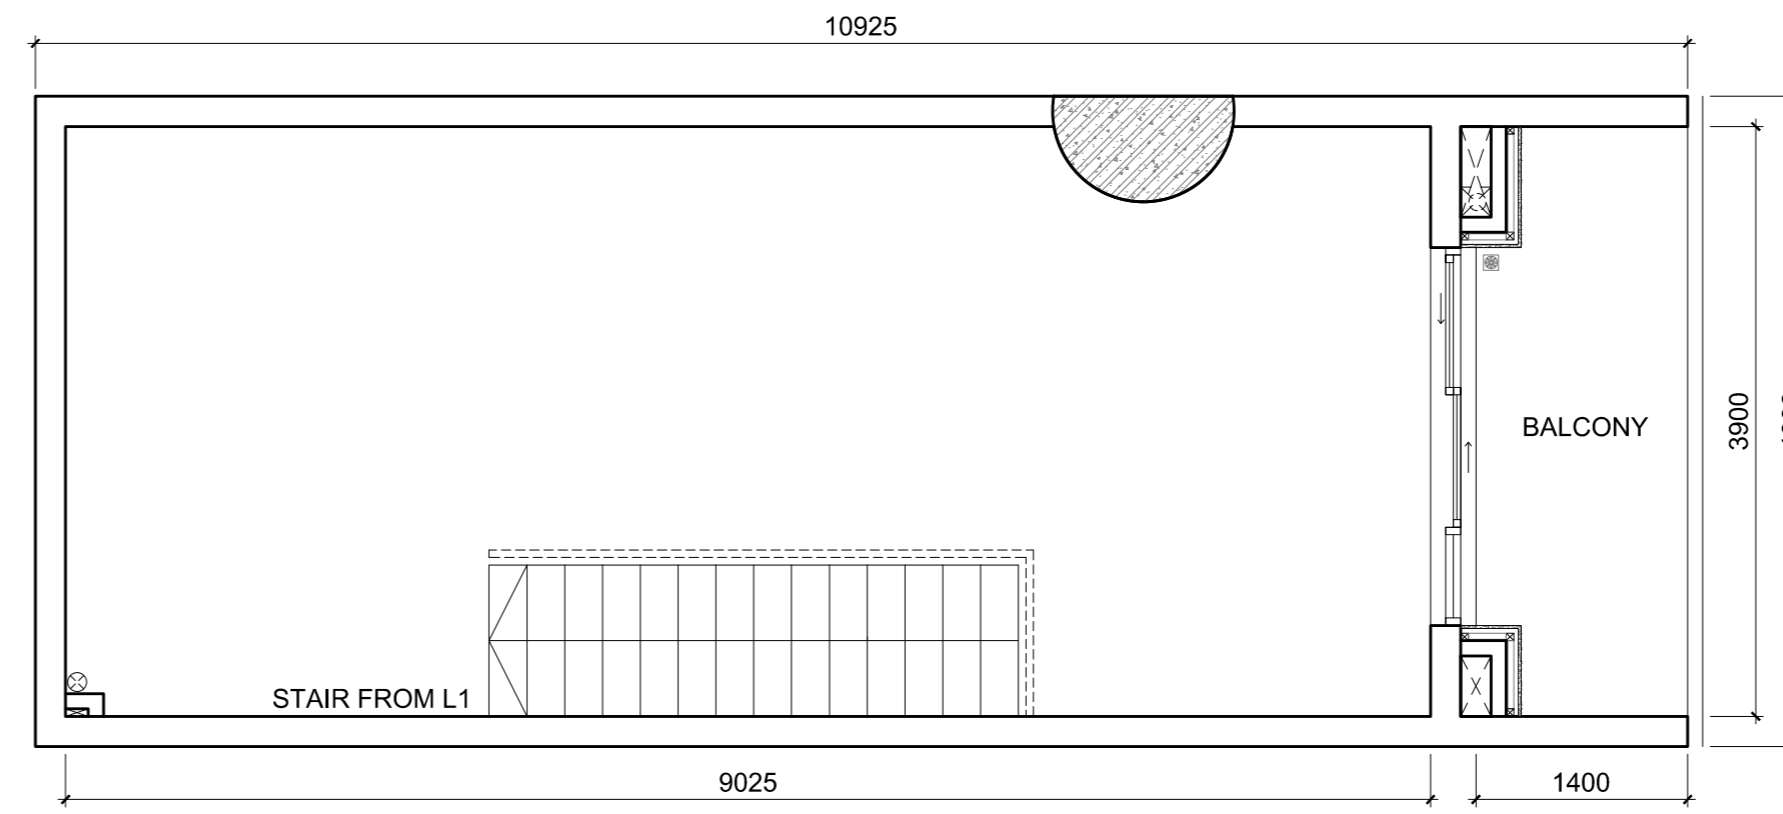


SH17 LAYOUT ABOVE
2nd FLOOR SCALE: 1/50

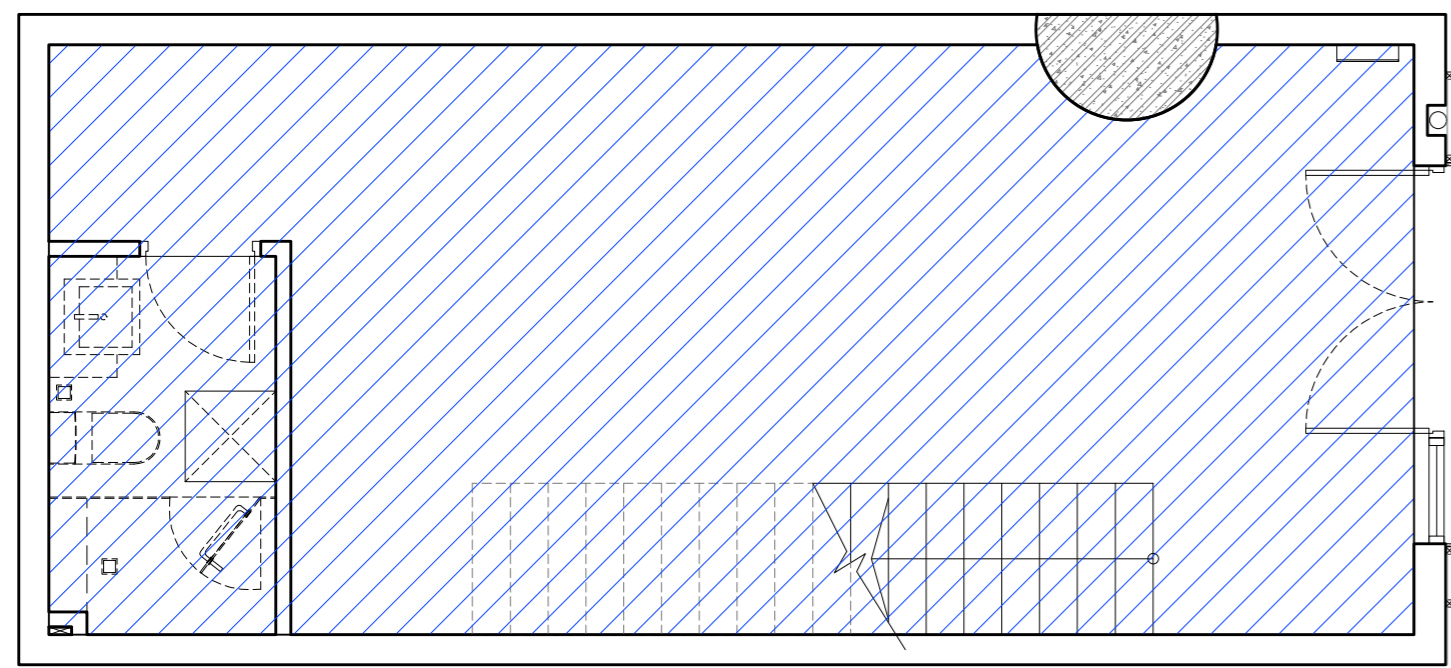


SH17 LAYOUT BELOW
NET FLOOR AREA SCALE: 1/50

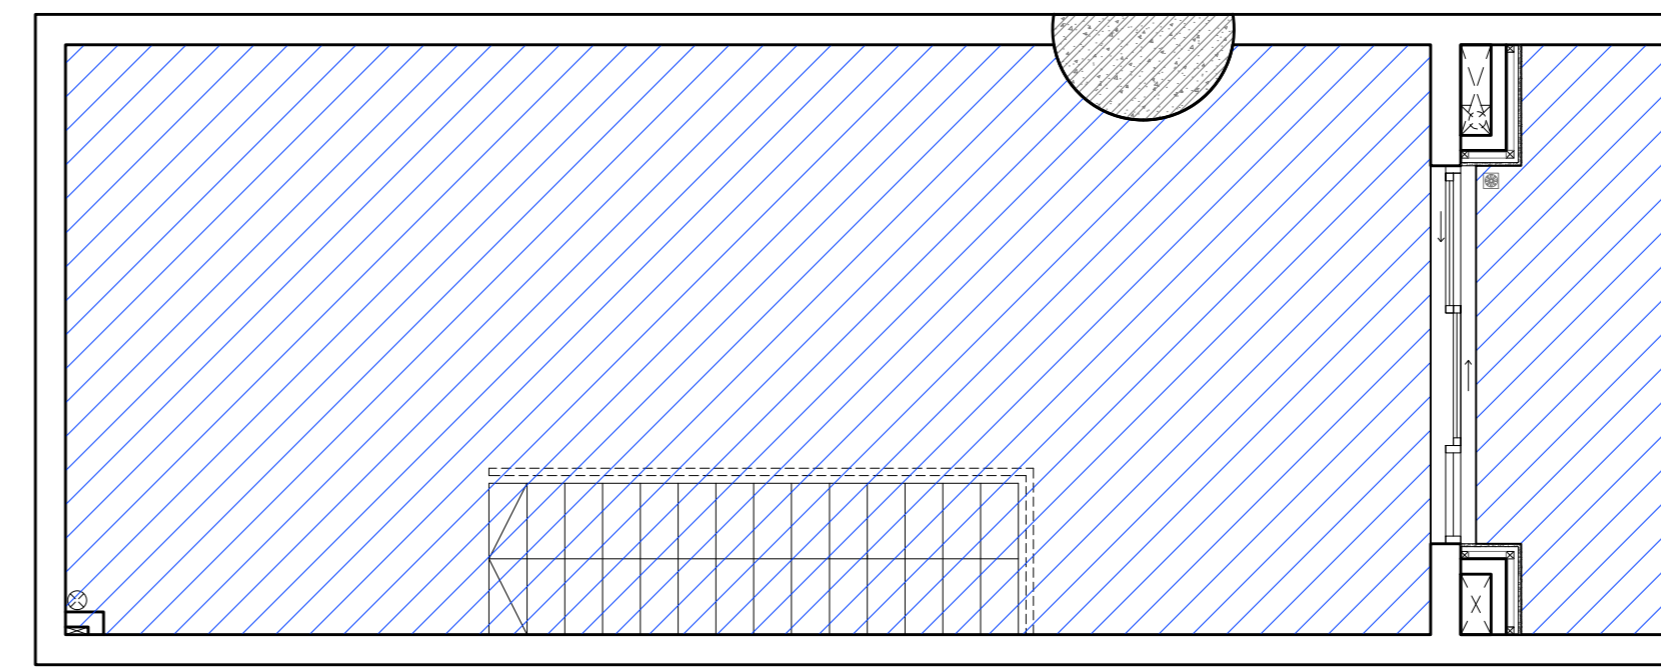

SH17 LAYOUT ABOVE
NET FLOOR AREA SCALE: 1/50

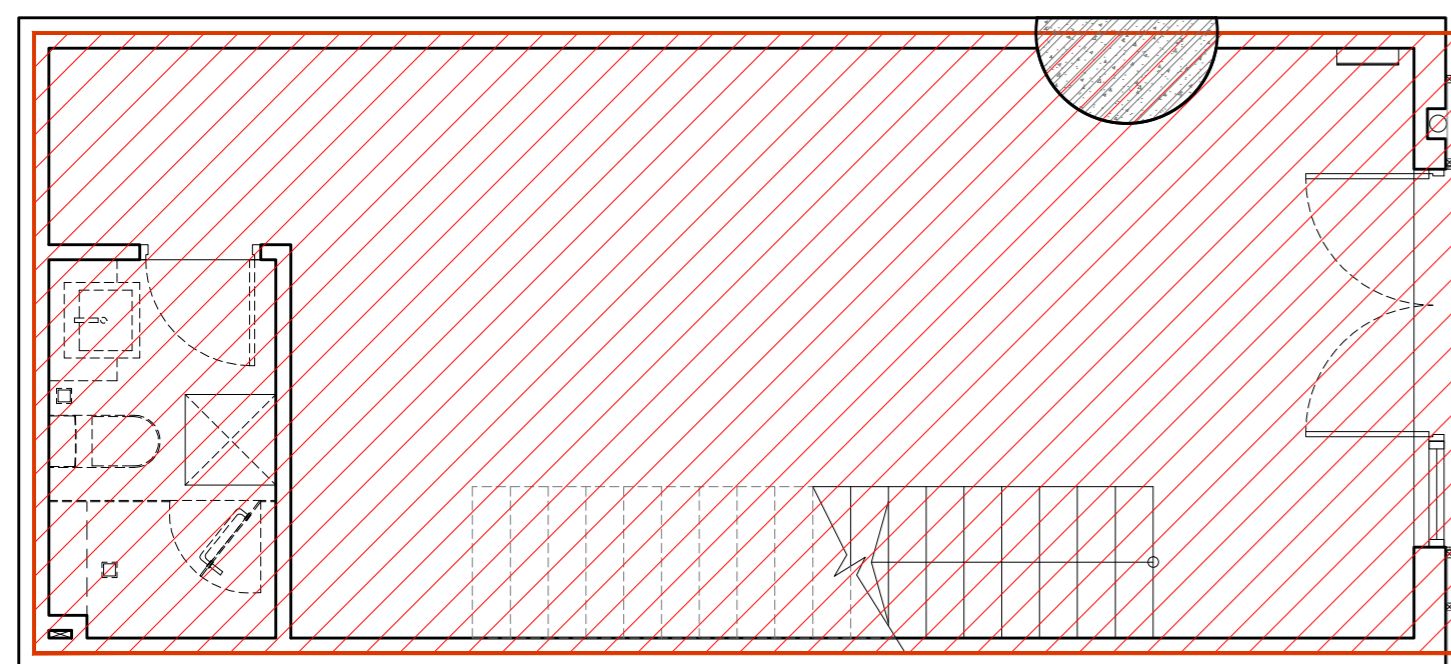

SH17 LAYOUT BELOW
GROSS FLOOR AREA SCALE: 1/50

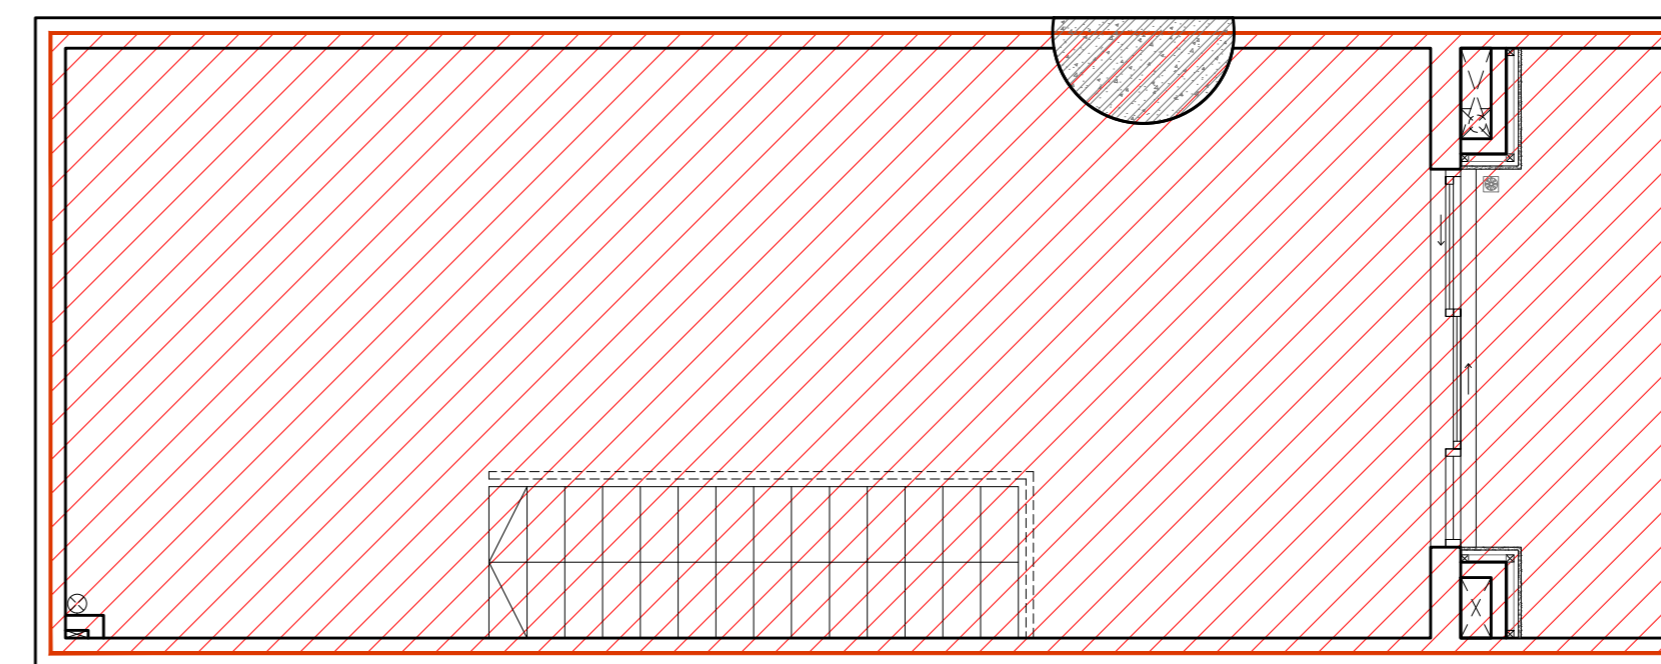


SH17 LAYOUT ABOVE
GROSS FLOOR AREA SCALE: 1/50




KEYPLAN SCALE: 1/1000


Shophouse No.17	NFA Area (m2)	GFA Area (m2)
Total Area	74.00	83.00

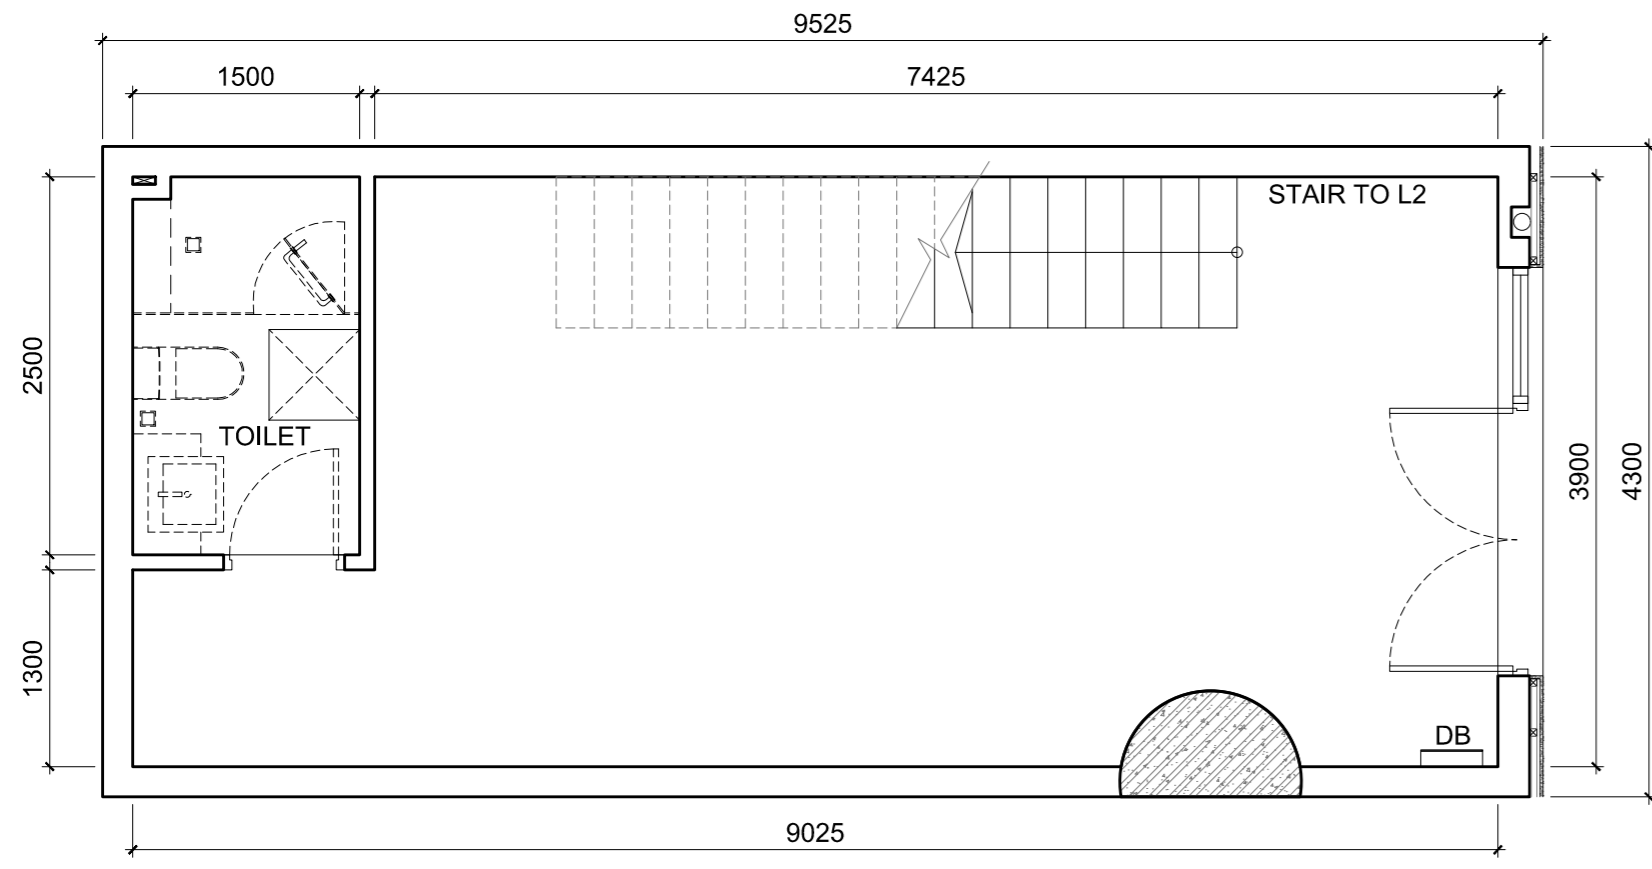


SH18 LAYOUT BELOW
1st FLOOR
SCALE: 1/50

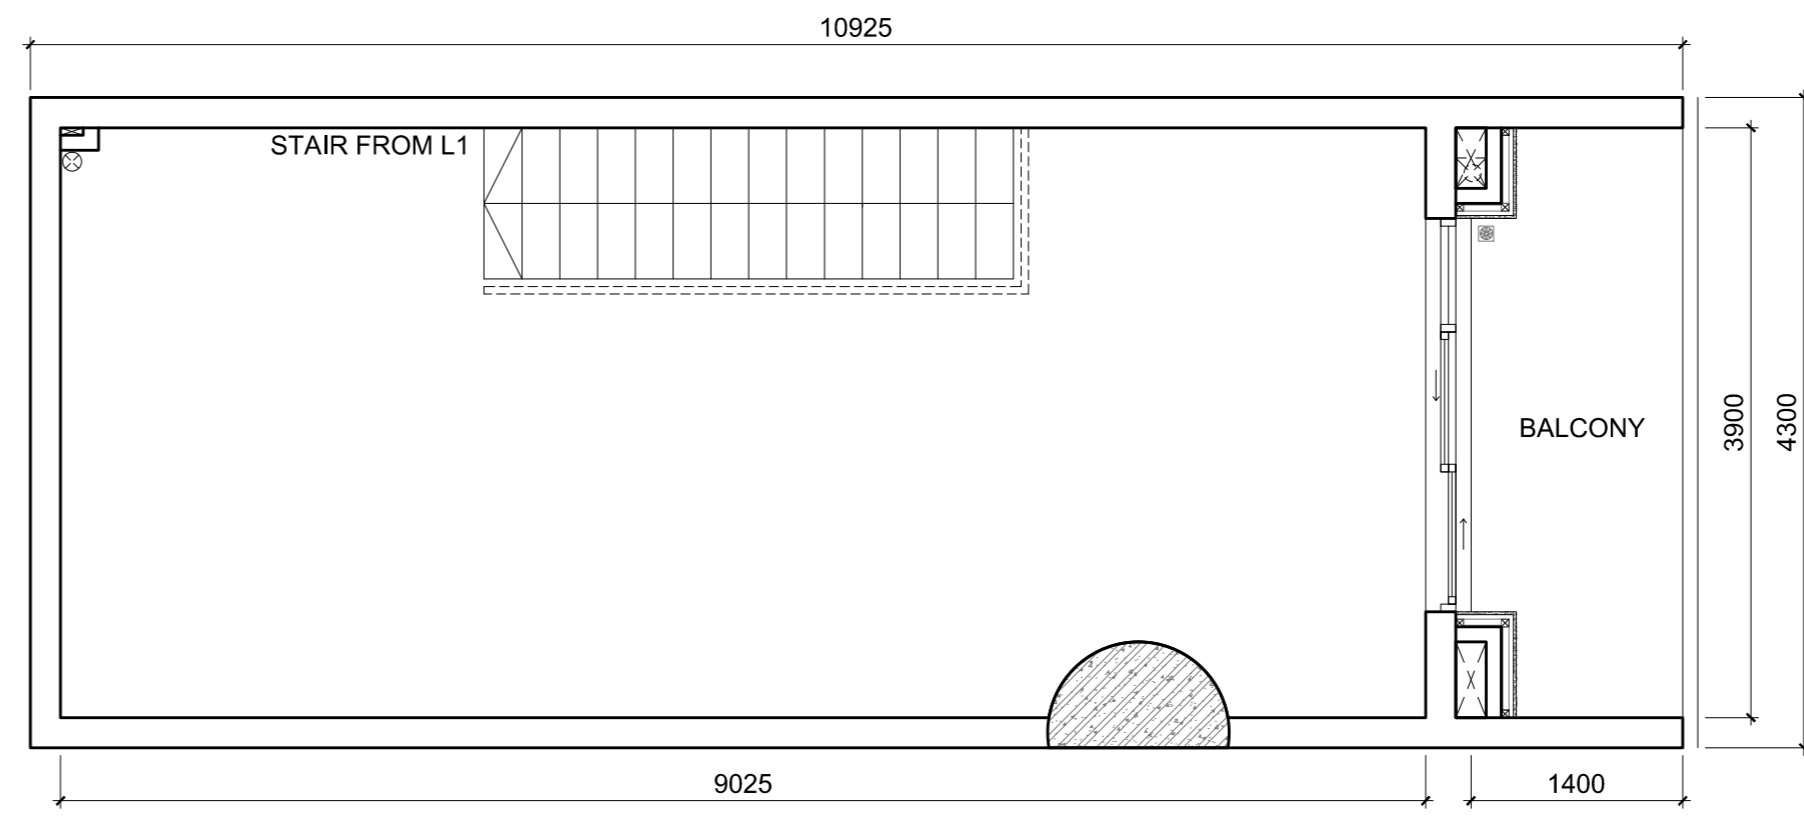


SH18 LAYOUT ABOVE
2nd FLOOR
SCALE: 1/50

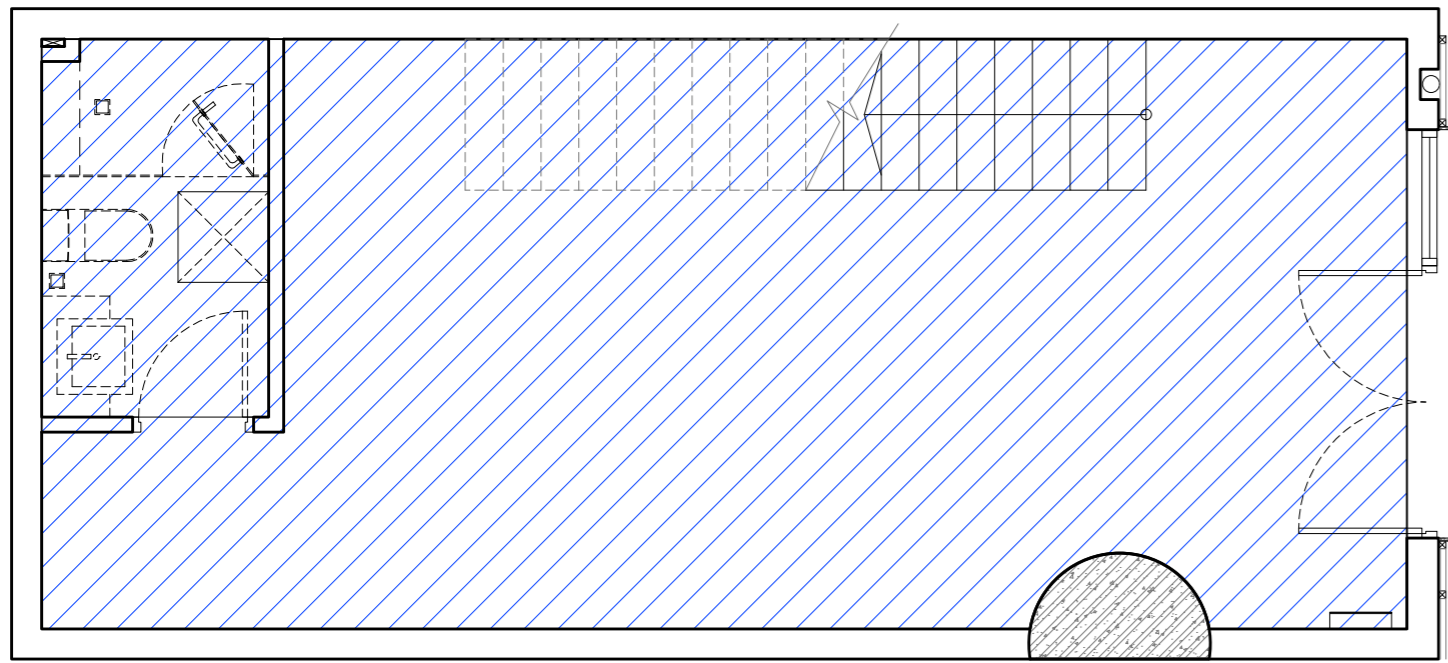


SH18 LAYOUT BELOW
NET FLOOR AREA
SCALE: 1/50

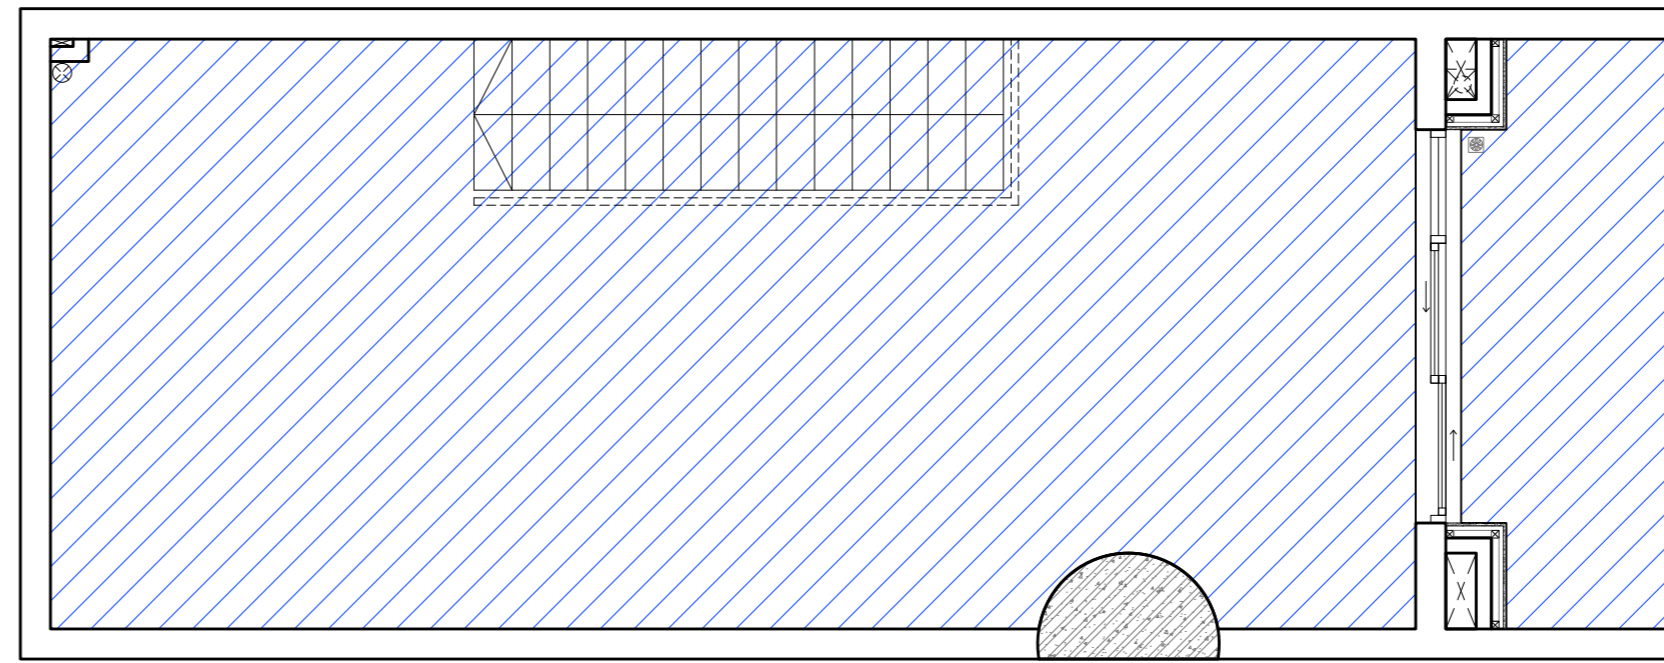


SH18 LAYOUT ABOVE
NET FLOOR AREA
SCALE: 1/50

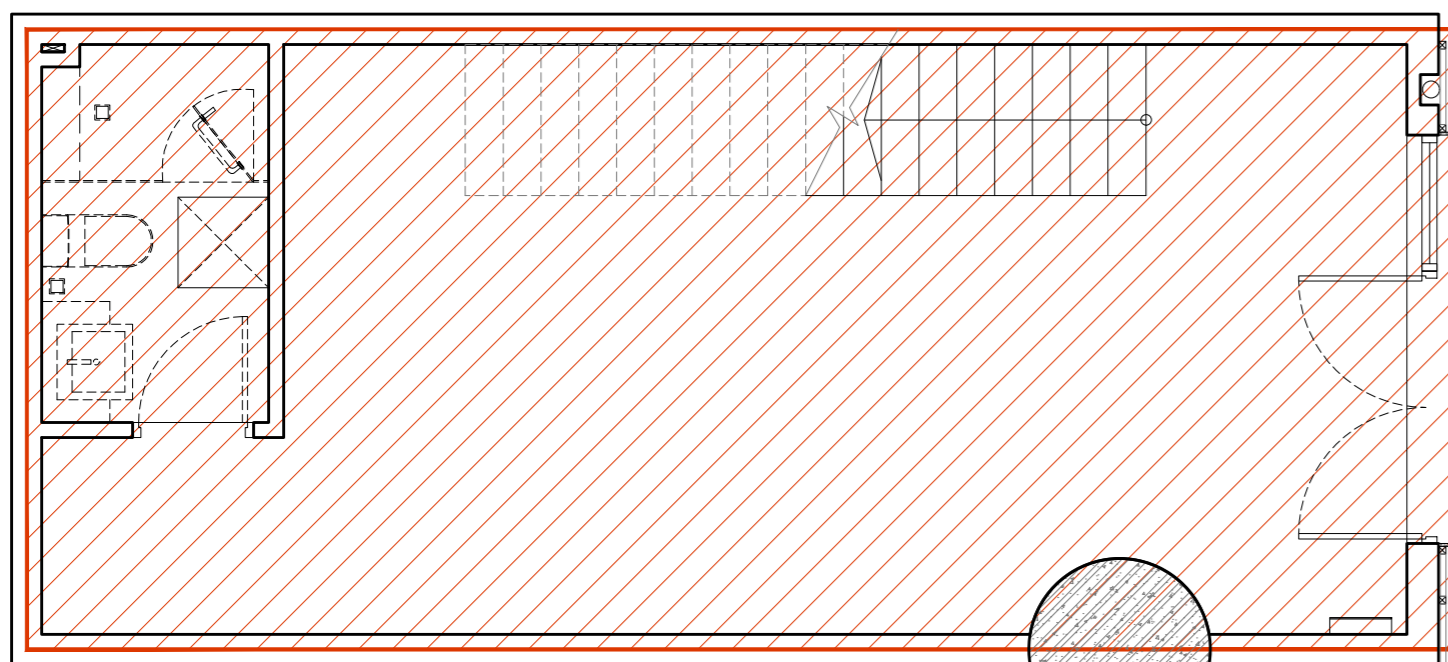

SH18 LAYOUT BELOW
GROSS FLOOR AREA
SCALE: 1/50

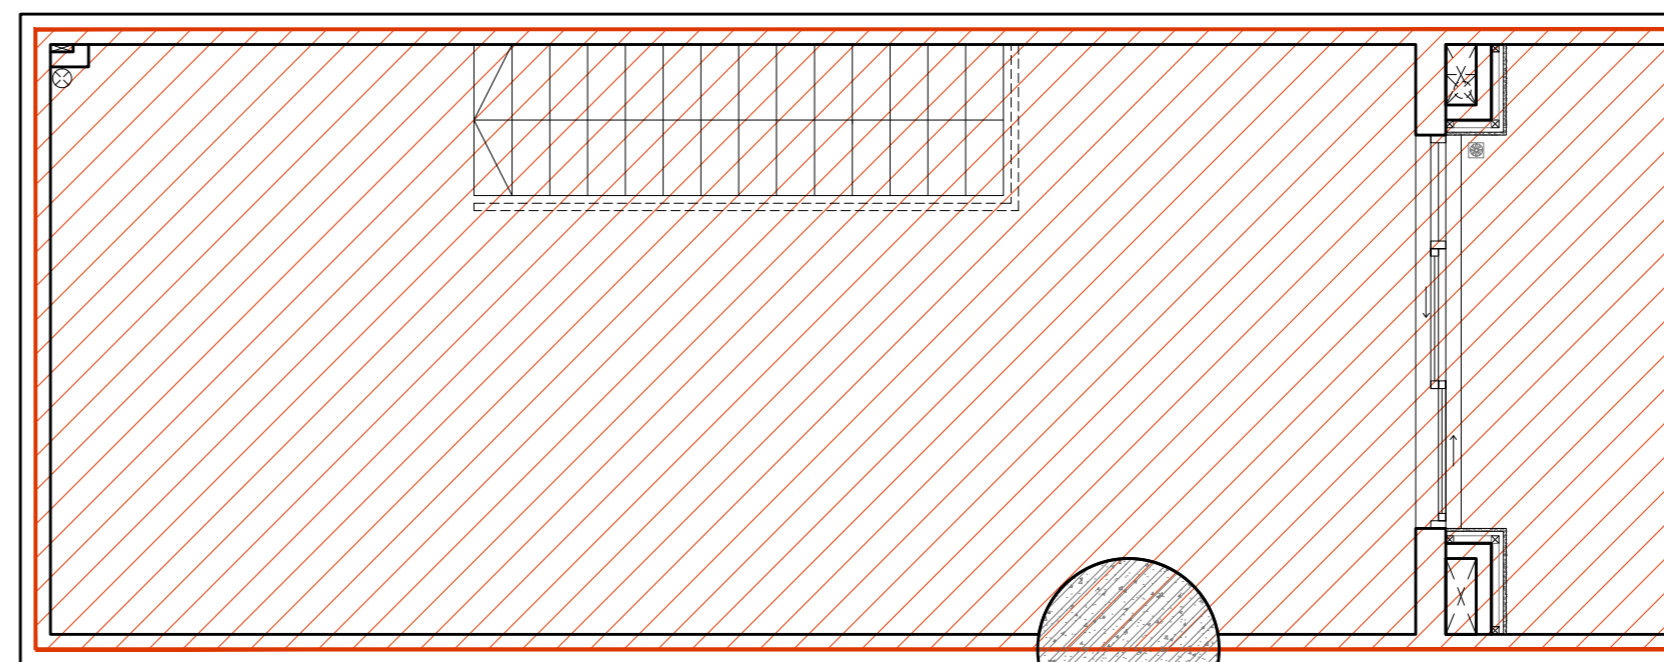


SH18 LAYOUT ABOVE
GROSS FLOOR AREA
SCALE: 1/50

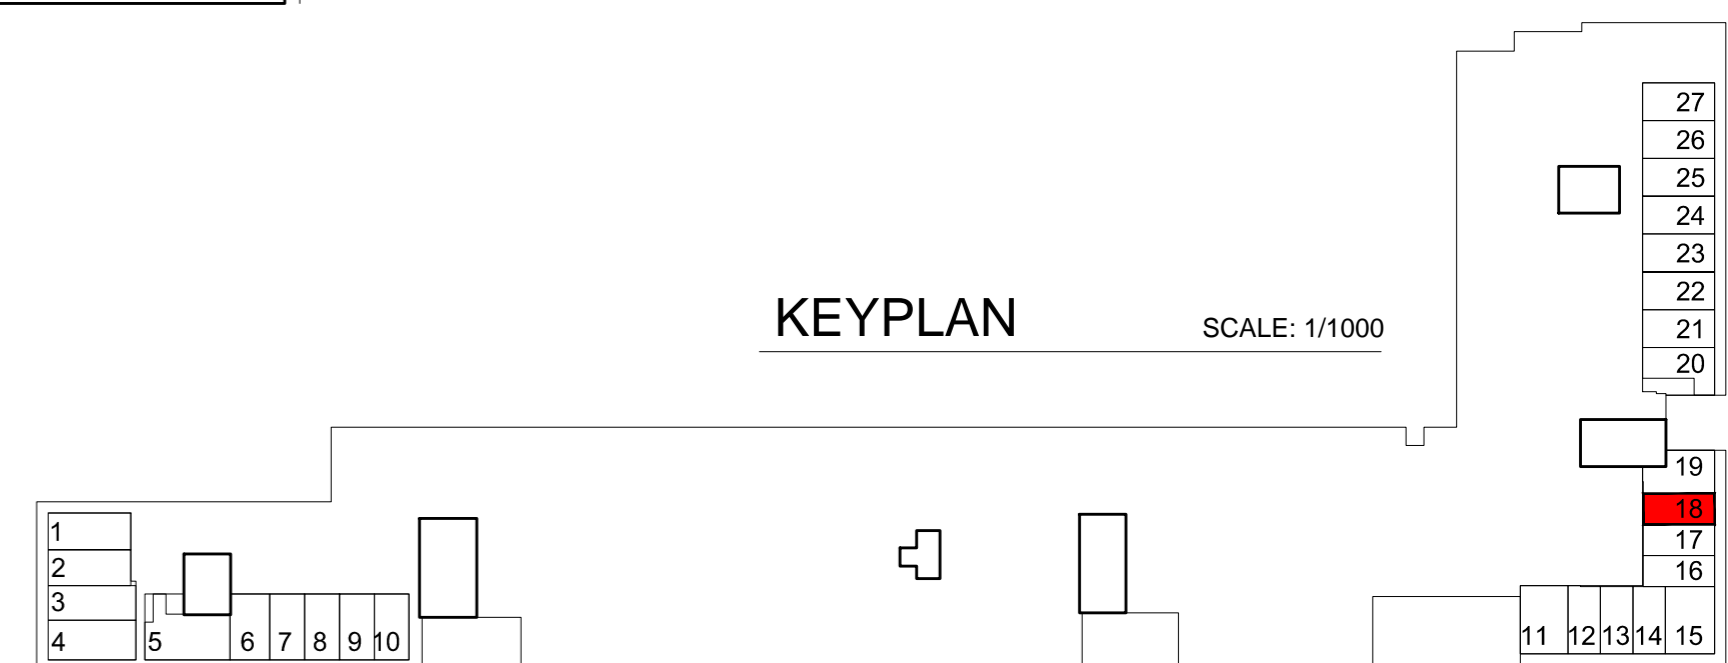


KEYPLAN
SCALE: 1/1000


Shophouse No.18	NFA Area (m2)	GFA Area (m2)
Total Area	74.00	83.00

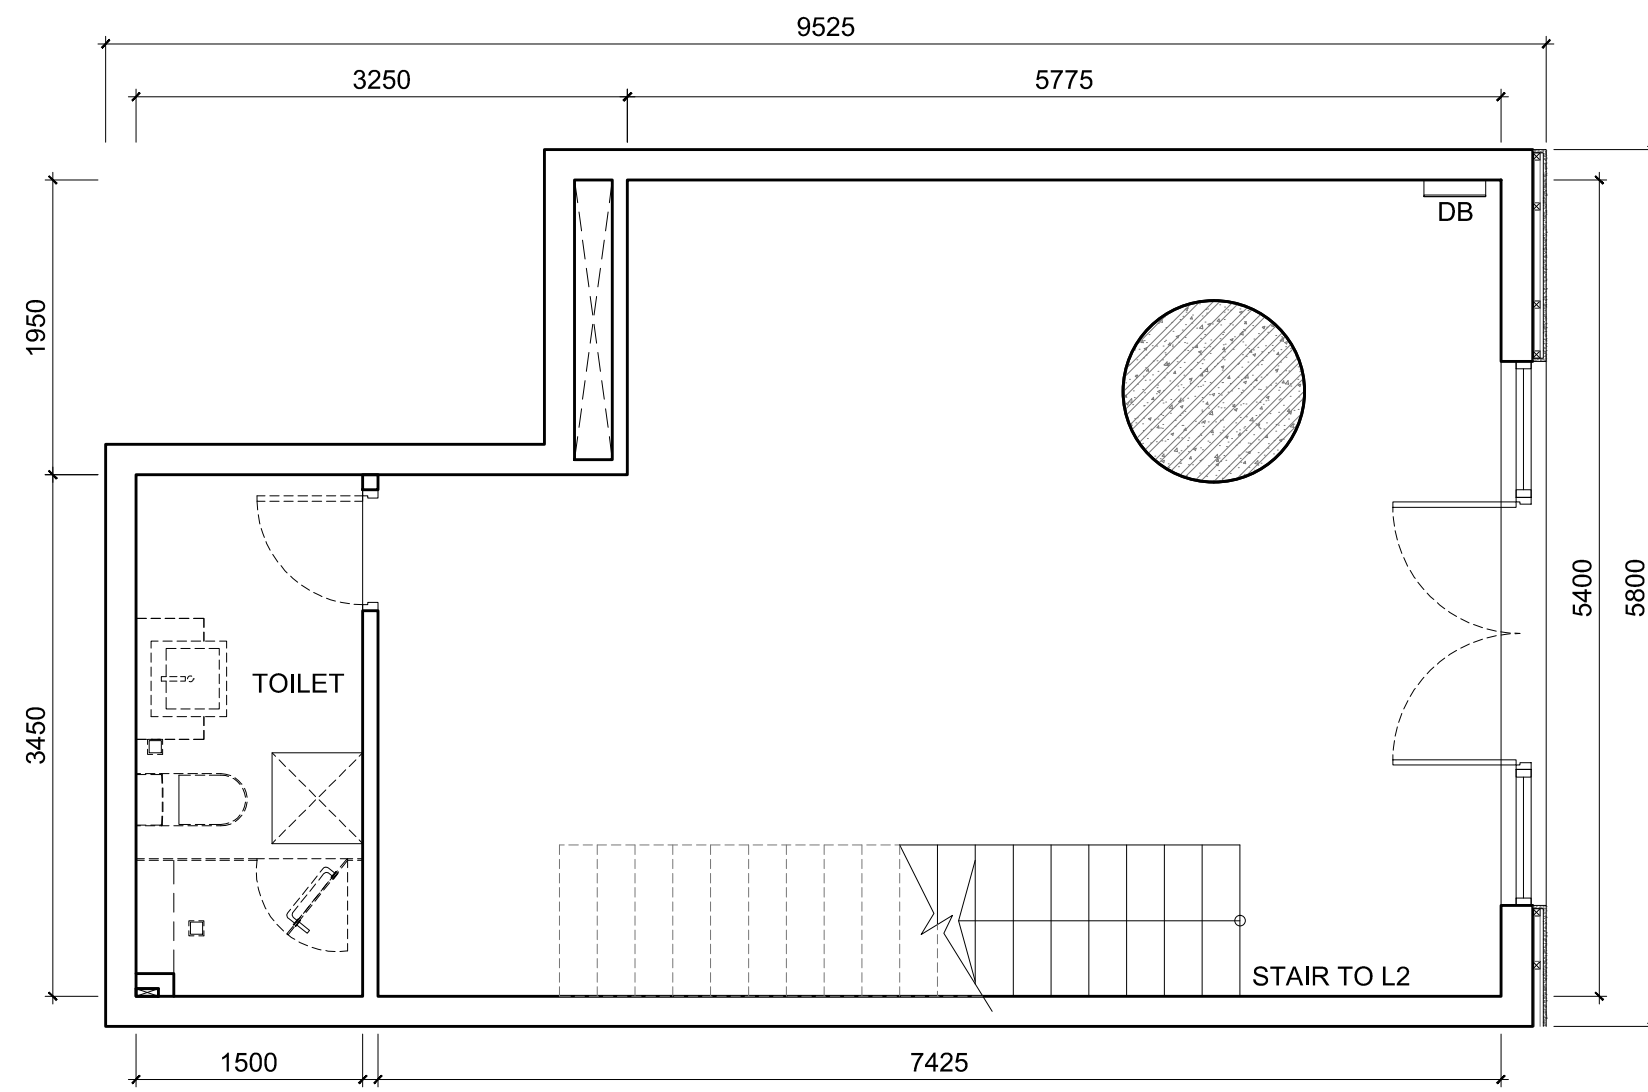


SH19 LAYOUT BELOW
1st FLOOR SCALE: 1/50

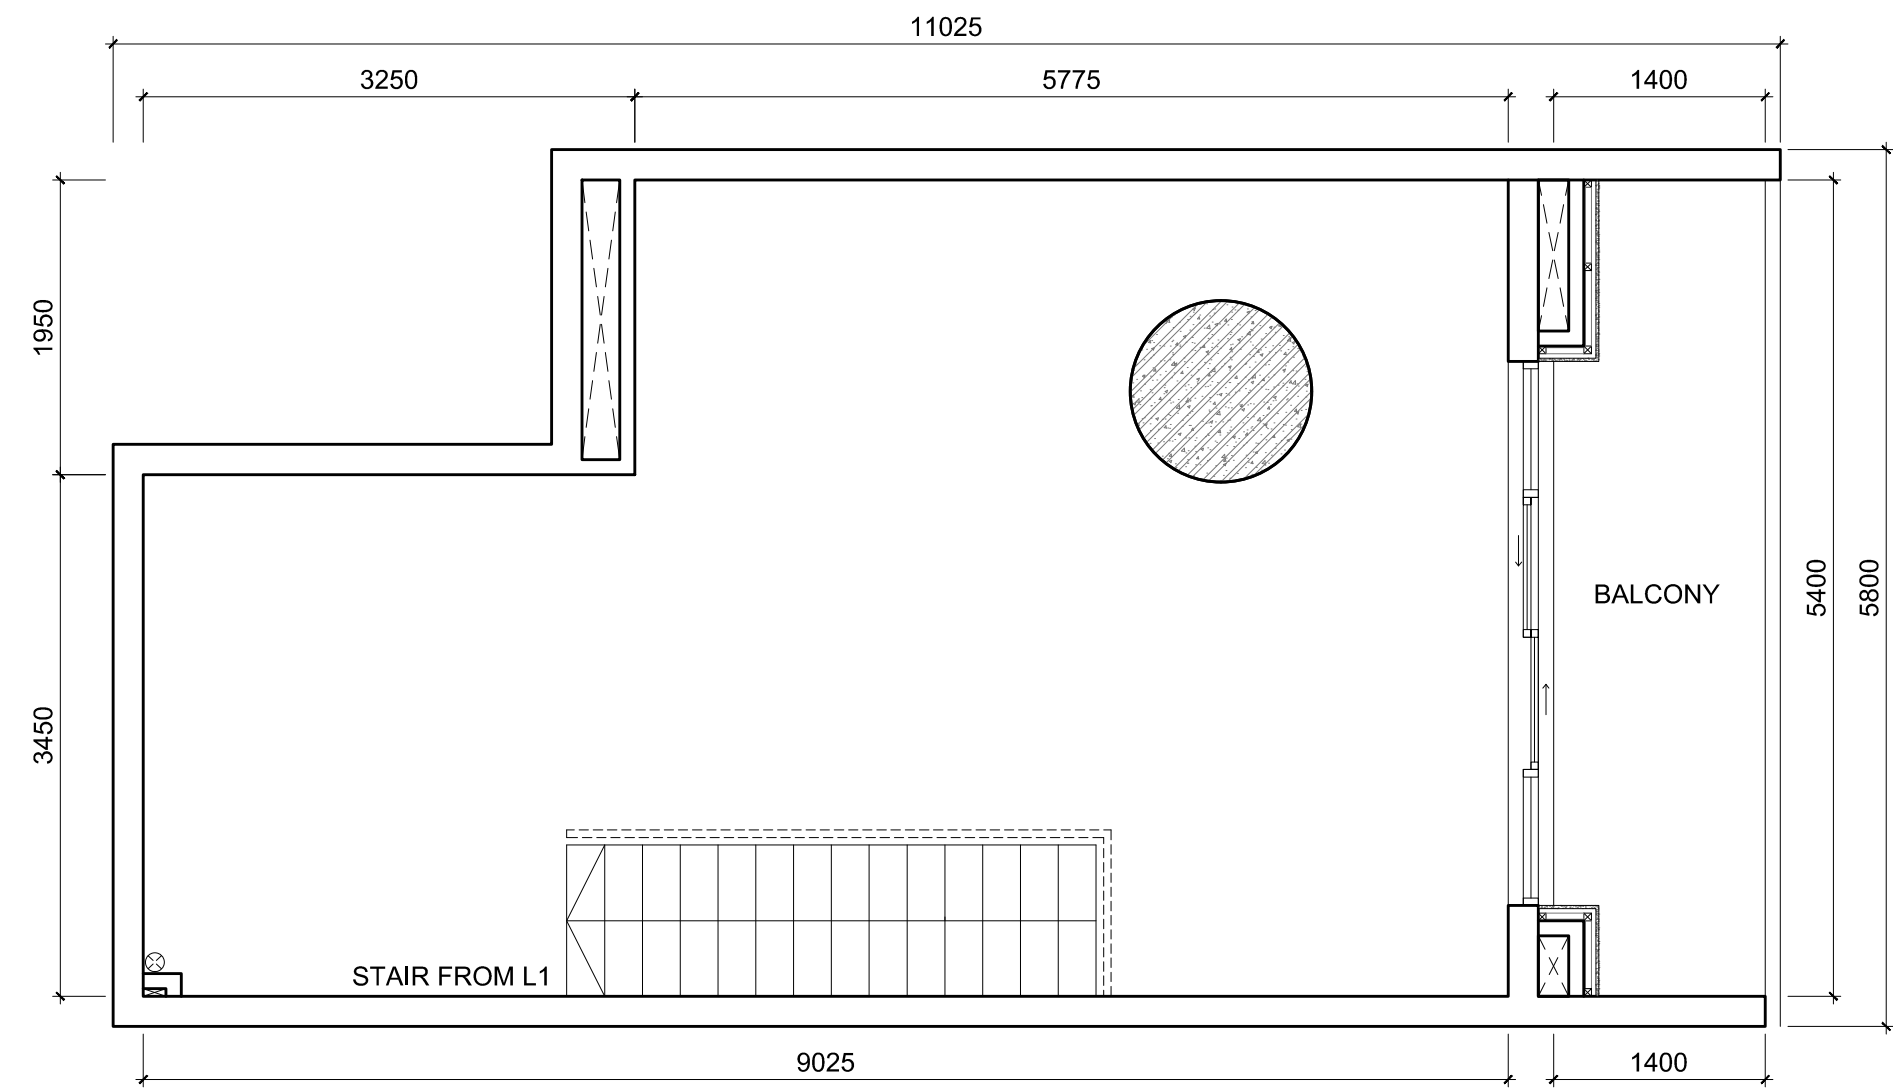


SH19 LAYOUT ABOVE
2nd FLOOR SCALE: 1/50

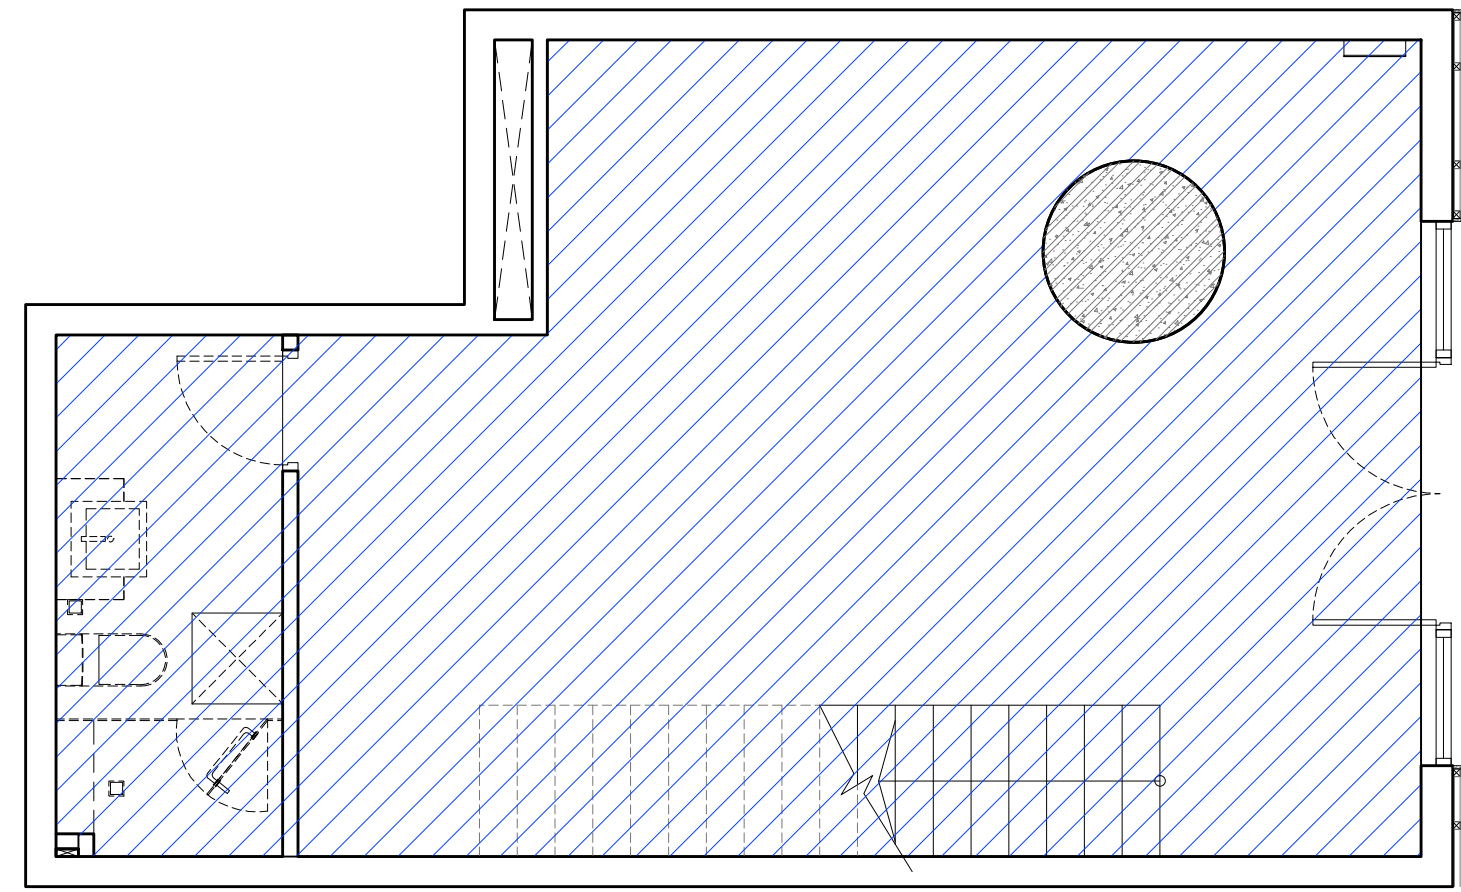


SH19 LAYOUT BELOW
NET FLOOR AREA SCALE: 1/50

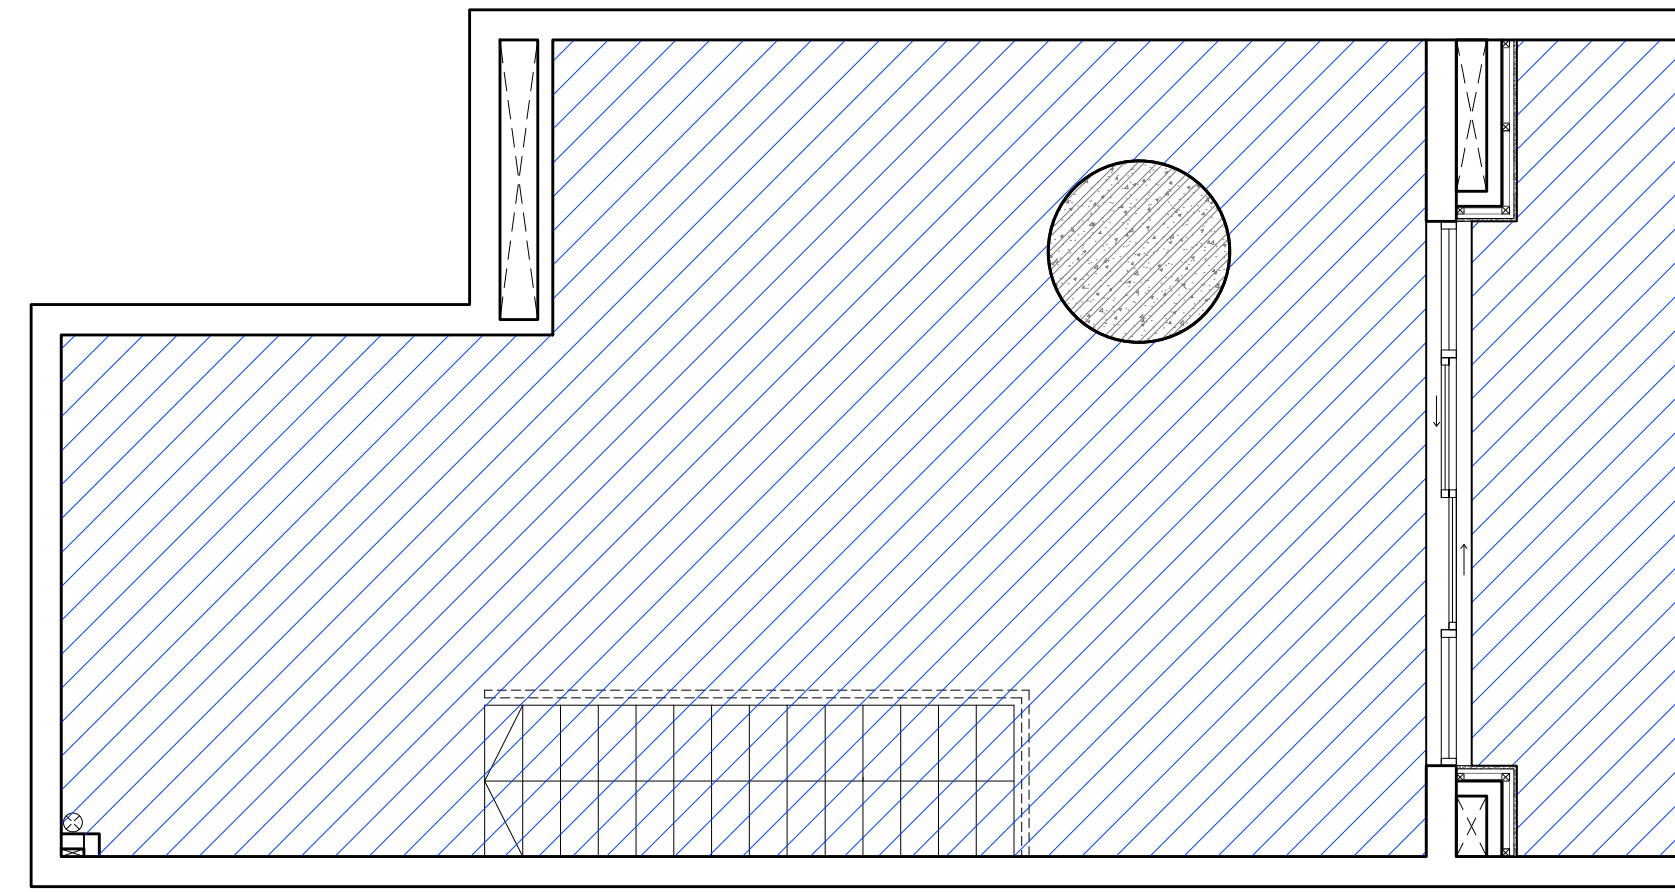


SH19 LAYOUT ABOVE
NET FLOOR AREA SCALE: 1/50

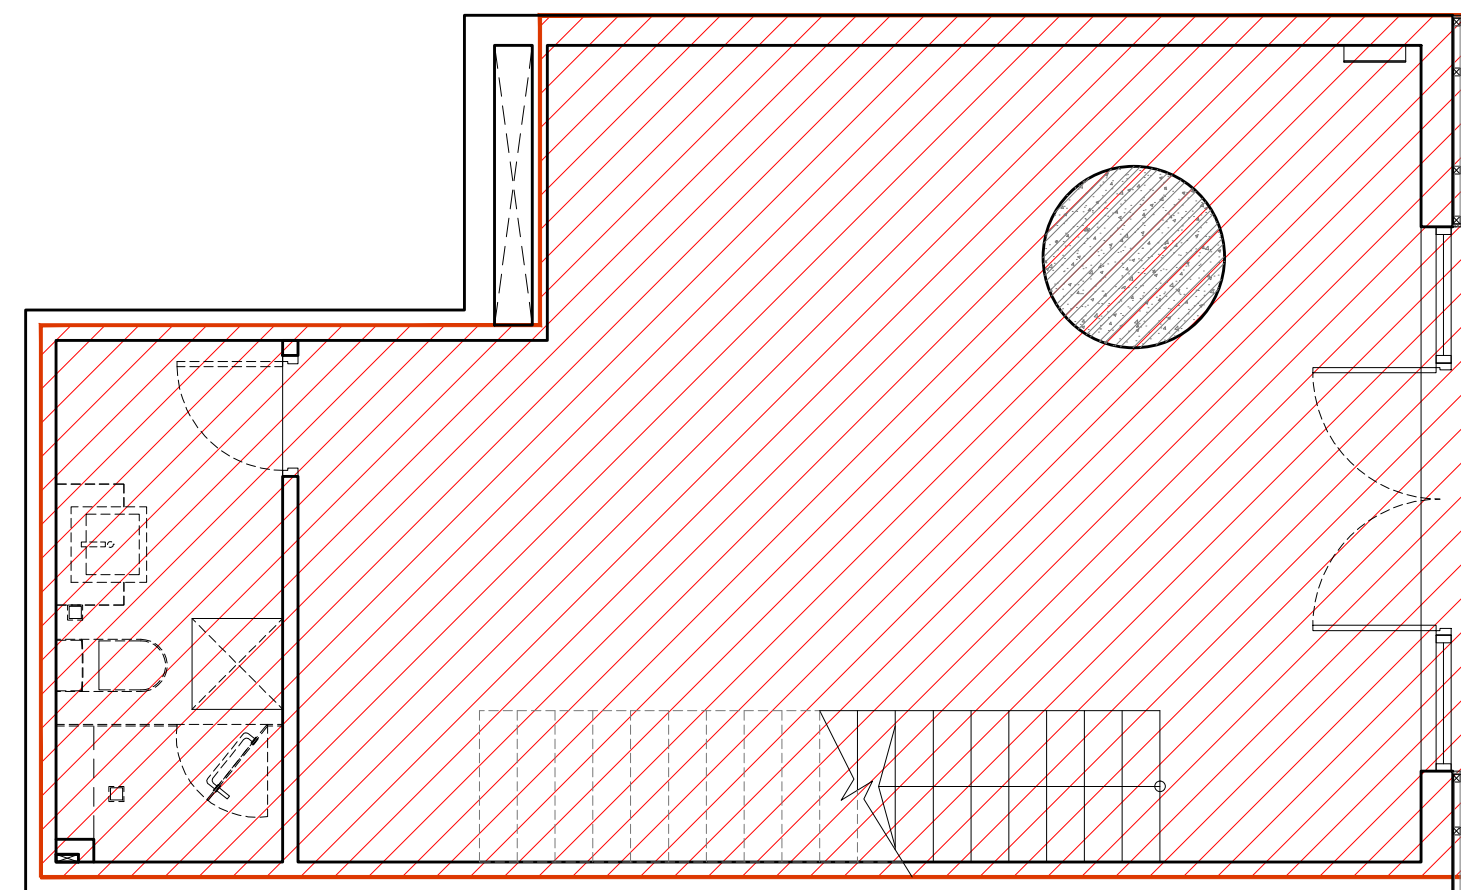


SH19 LAYOUT BELOW
GROSS FLOOR AREA SCALE: 1/50

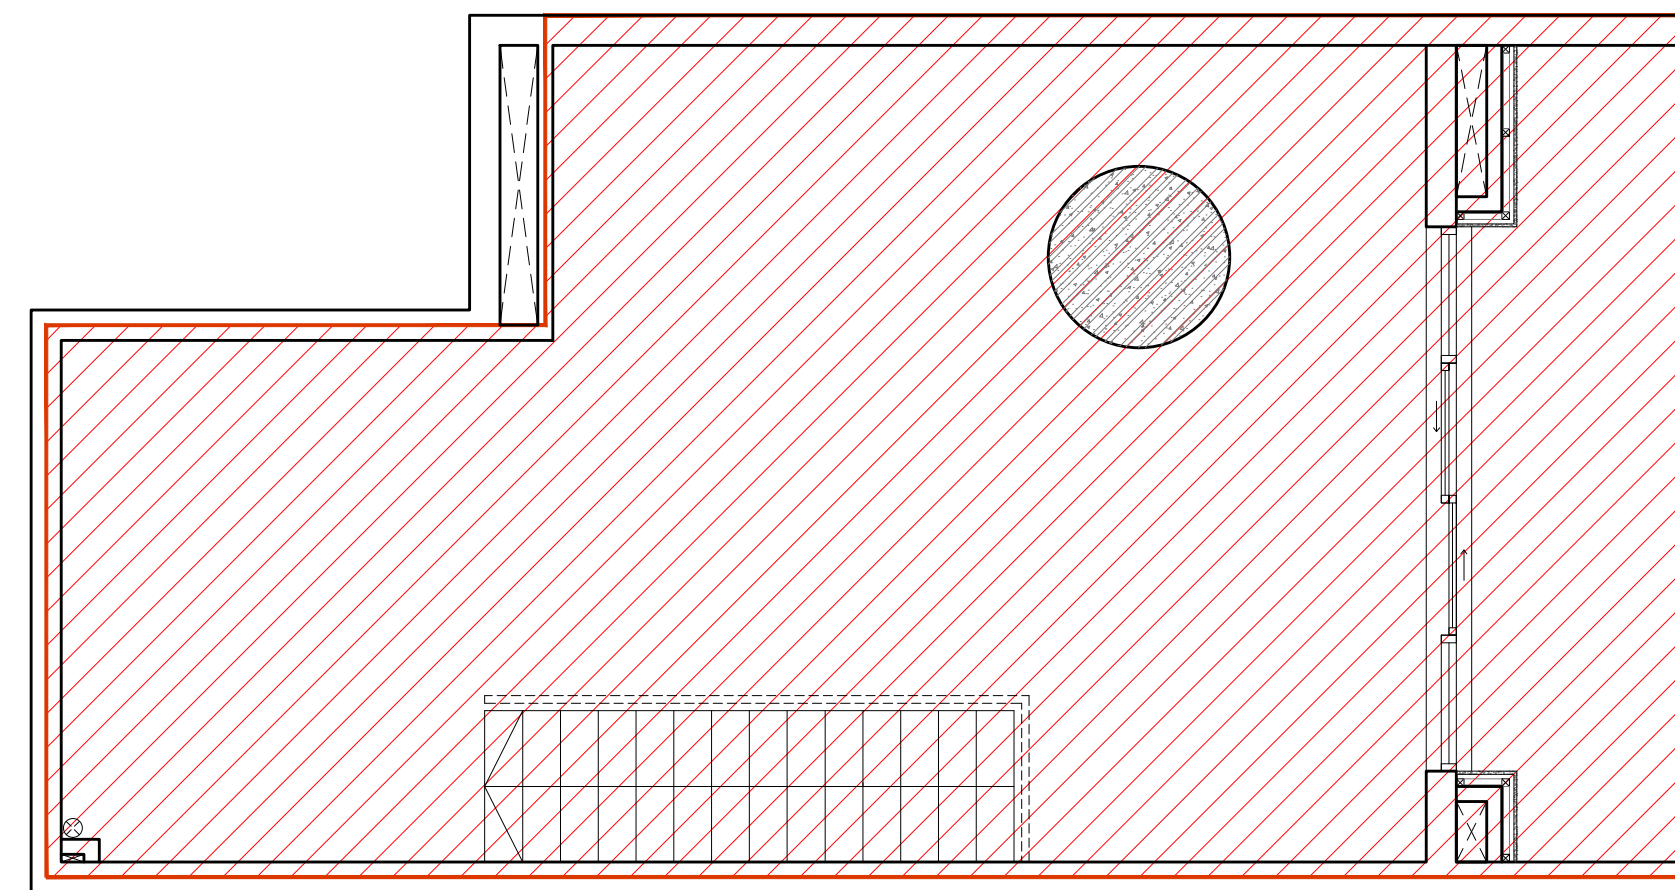


SH19 LAYOUT ABOVE
GROSS FLOOR AREA SCALE: 1/50

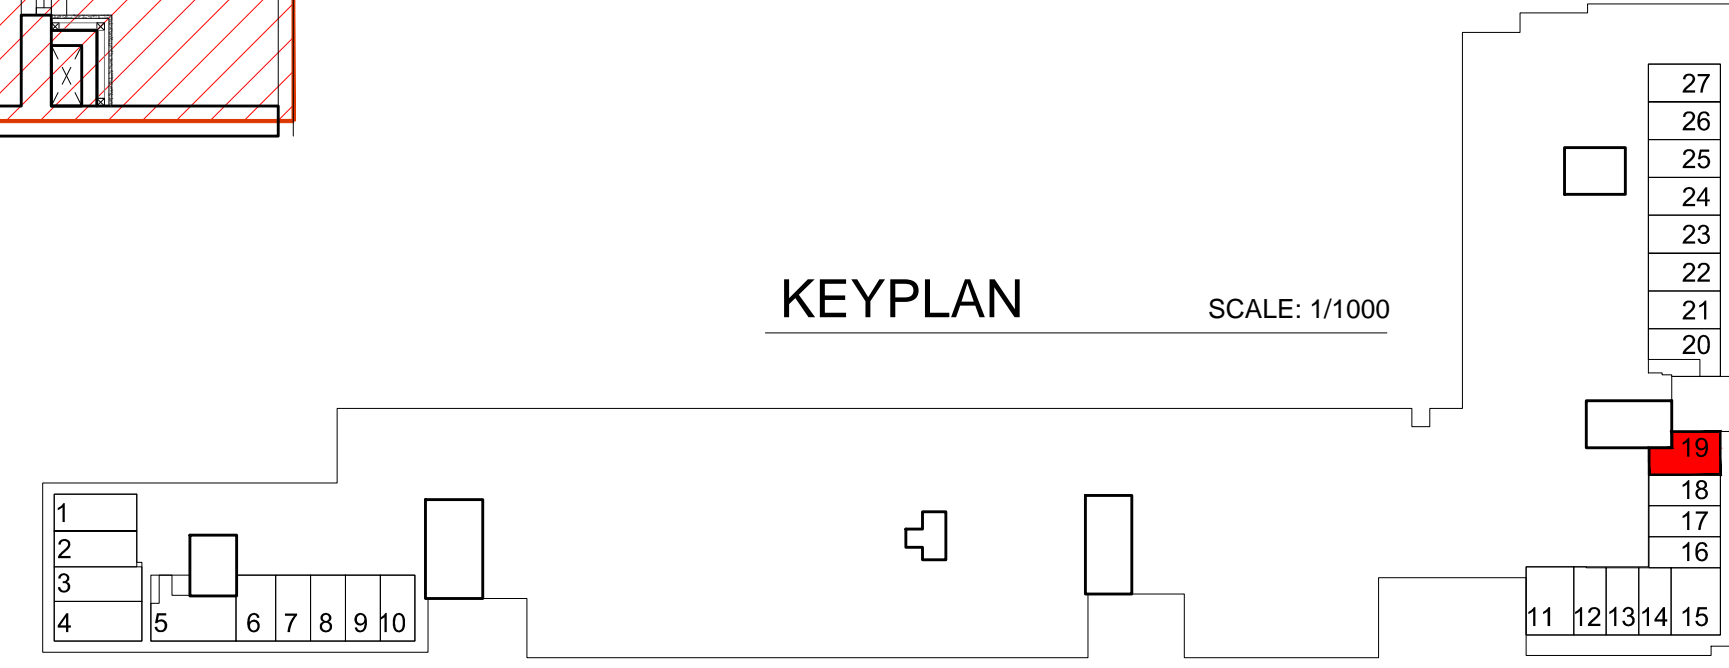


Shophouse No.19	NFA Area (m2)	GFA Area (m2)
Total Area	89.00	102.00

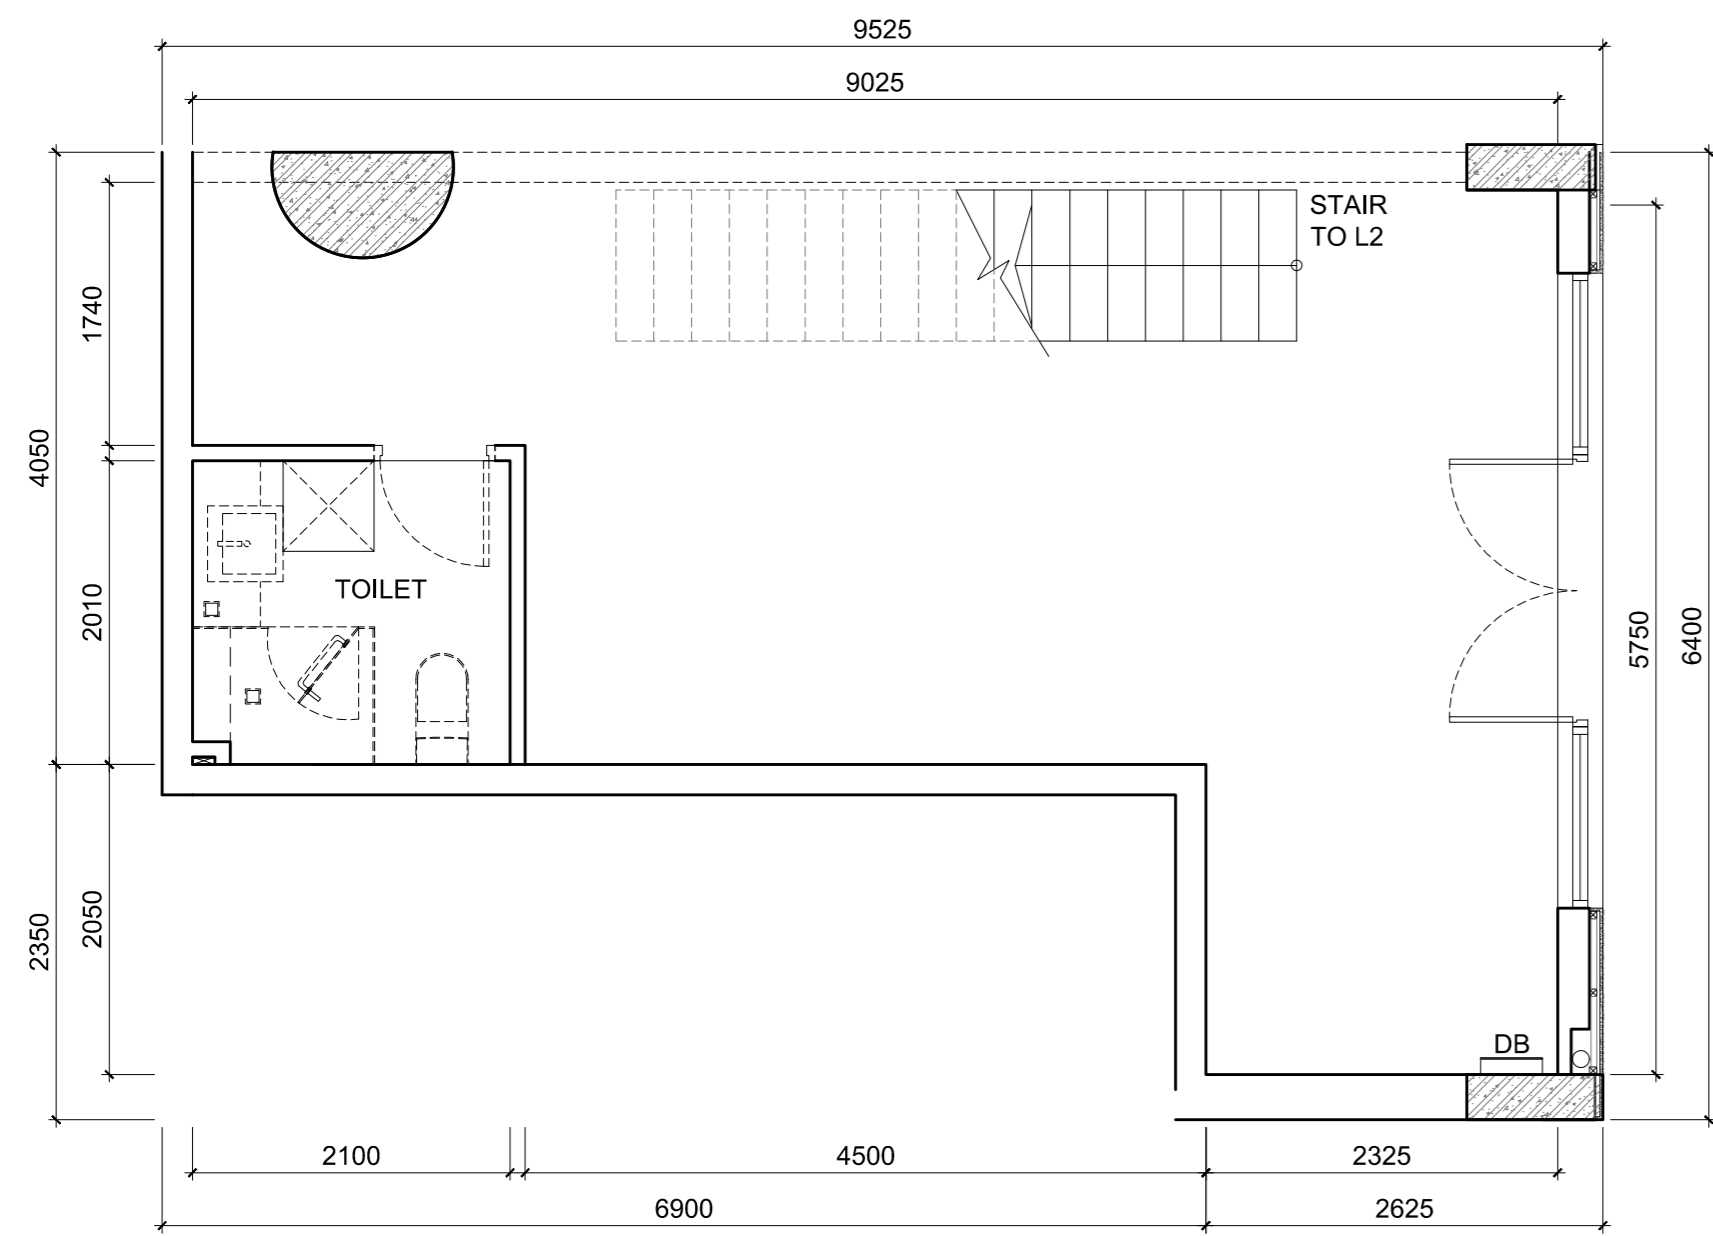


SH20 LAYOUT BELOW
1st FLOOR SCALE: 1/50

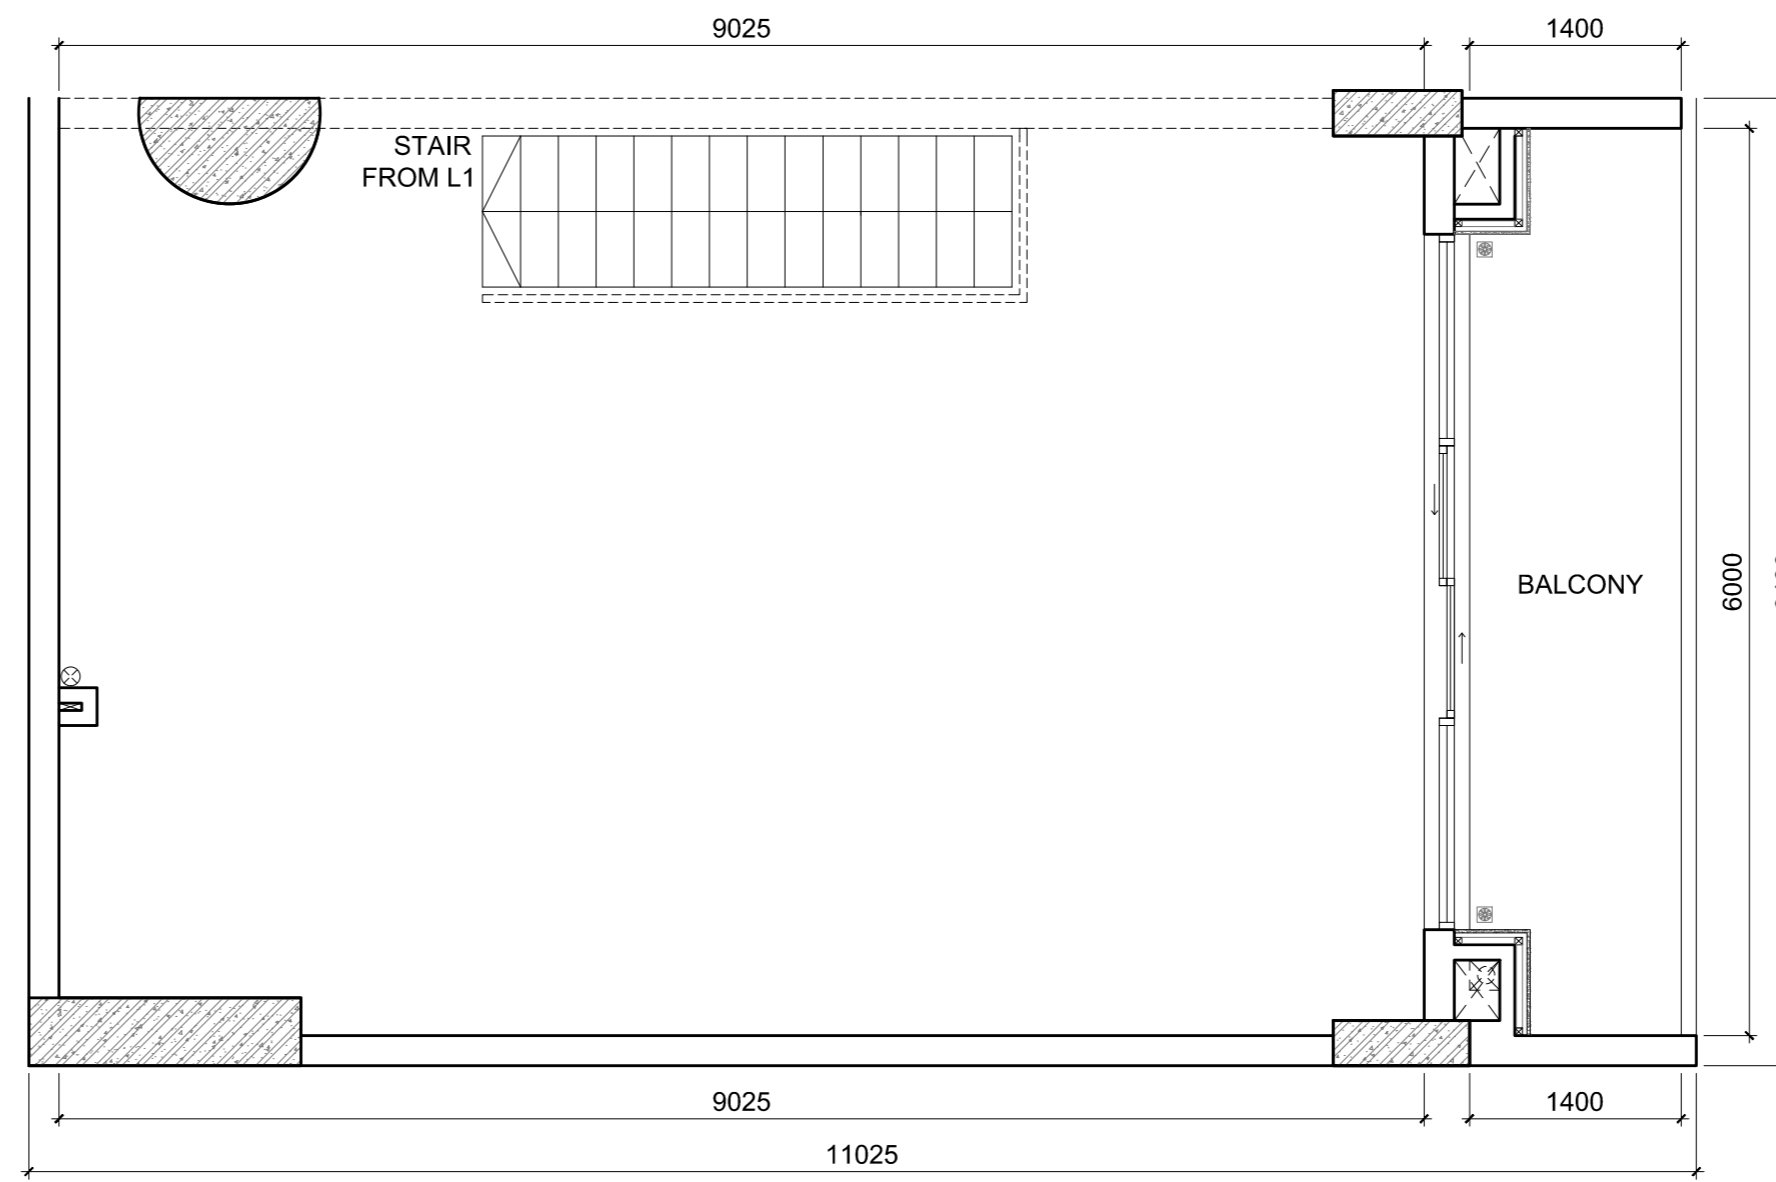


SH20 LAYOUT ABOVE
2nd FLOOR SCALE: 1/50

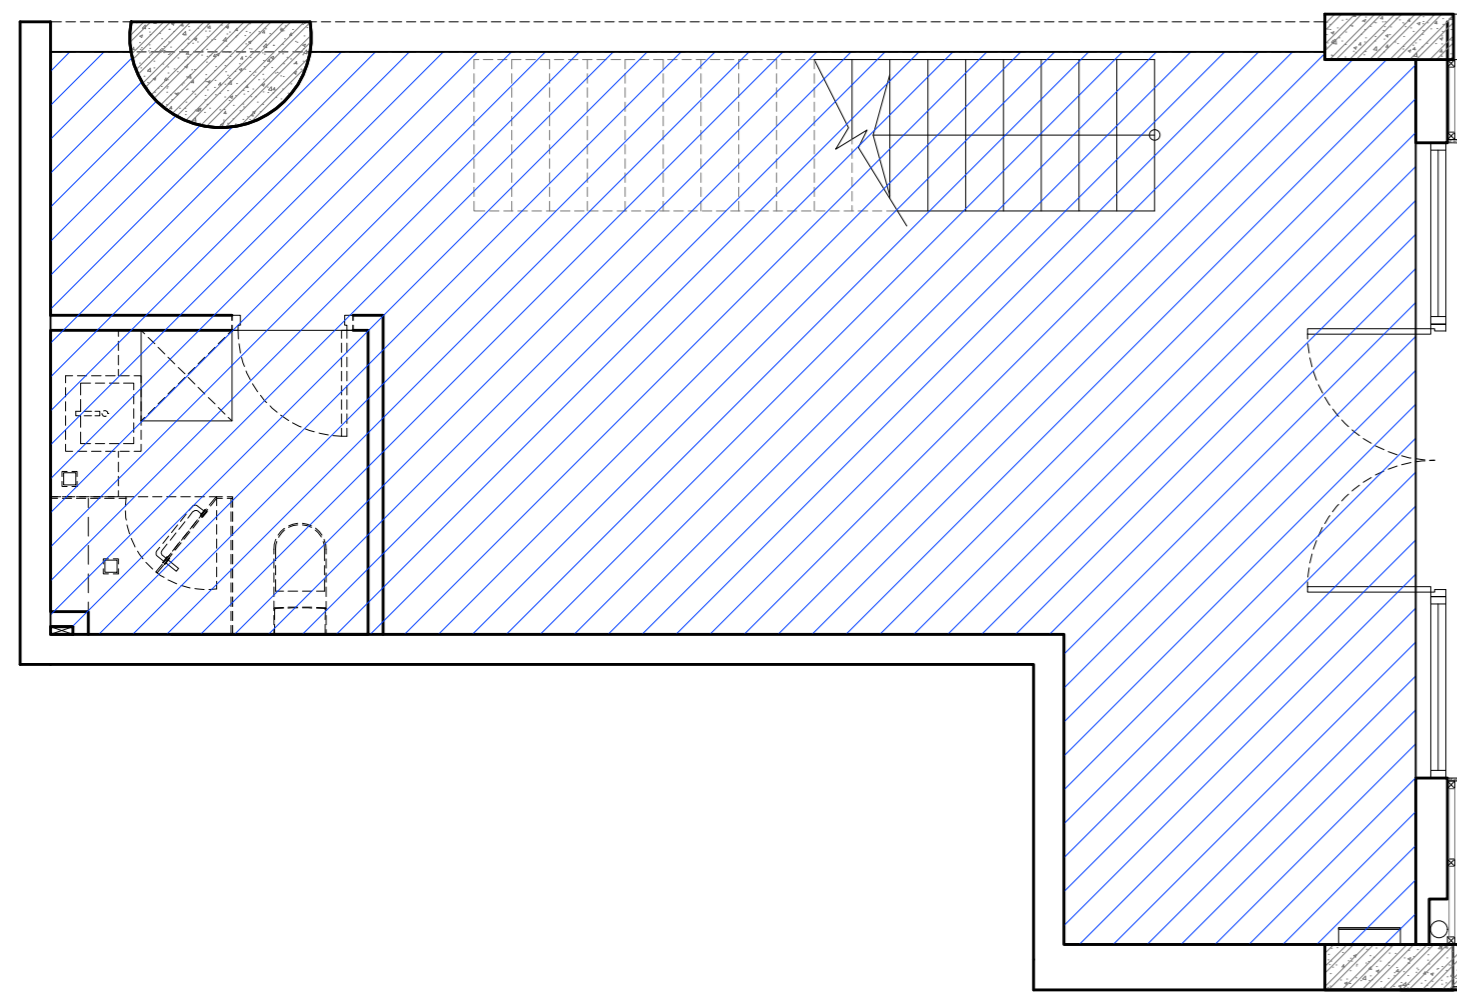


SH20 LAYOUT BELOW
NET FLOOR AREA SCALE: 1/50

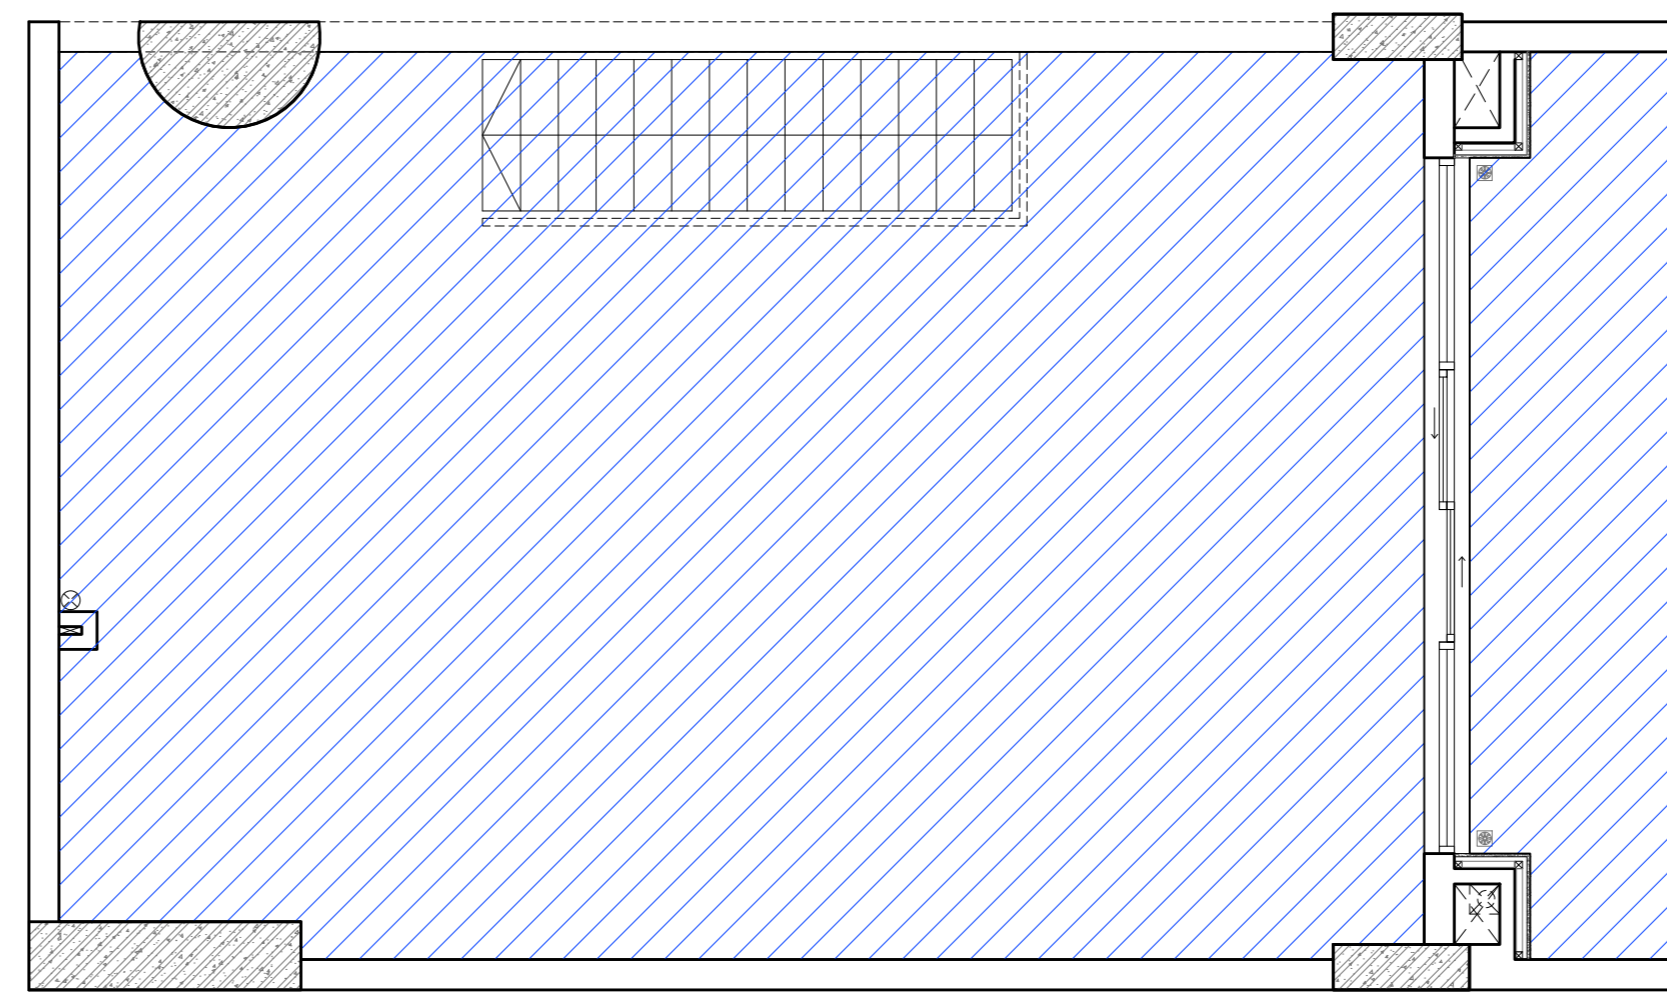

SH20 LAYOUT ABOVE
NET FLOOR AREA SCALE: 1/50

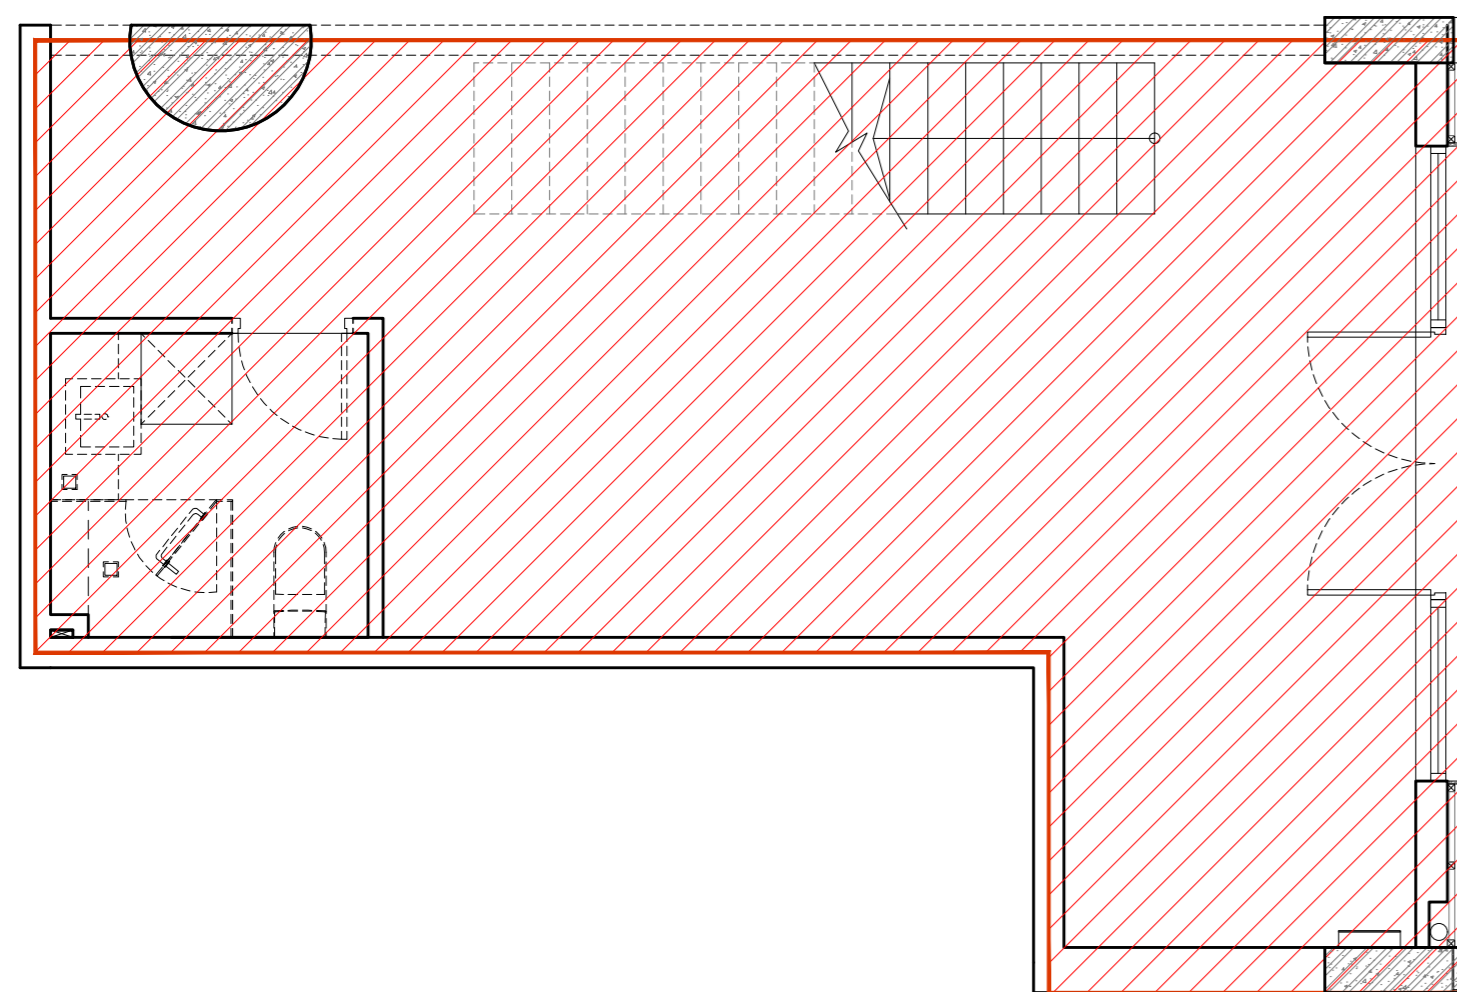


SH20 LAYOUT BELOW
GROSS FLOOR AREA SCALE: 1/50

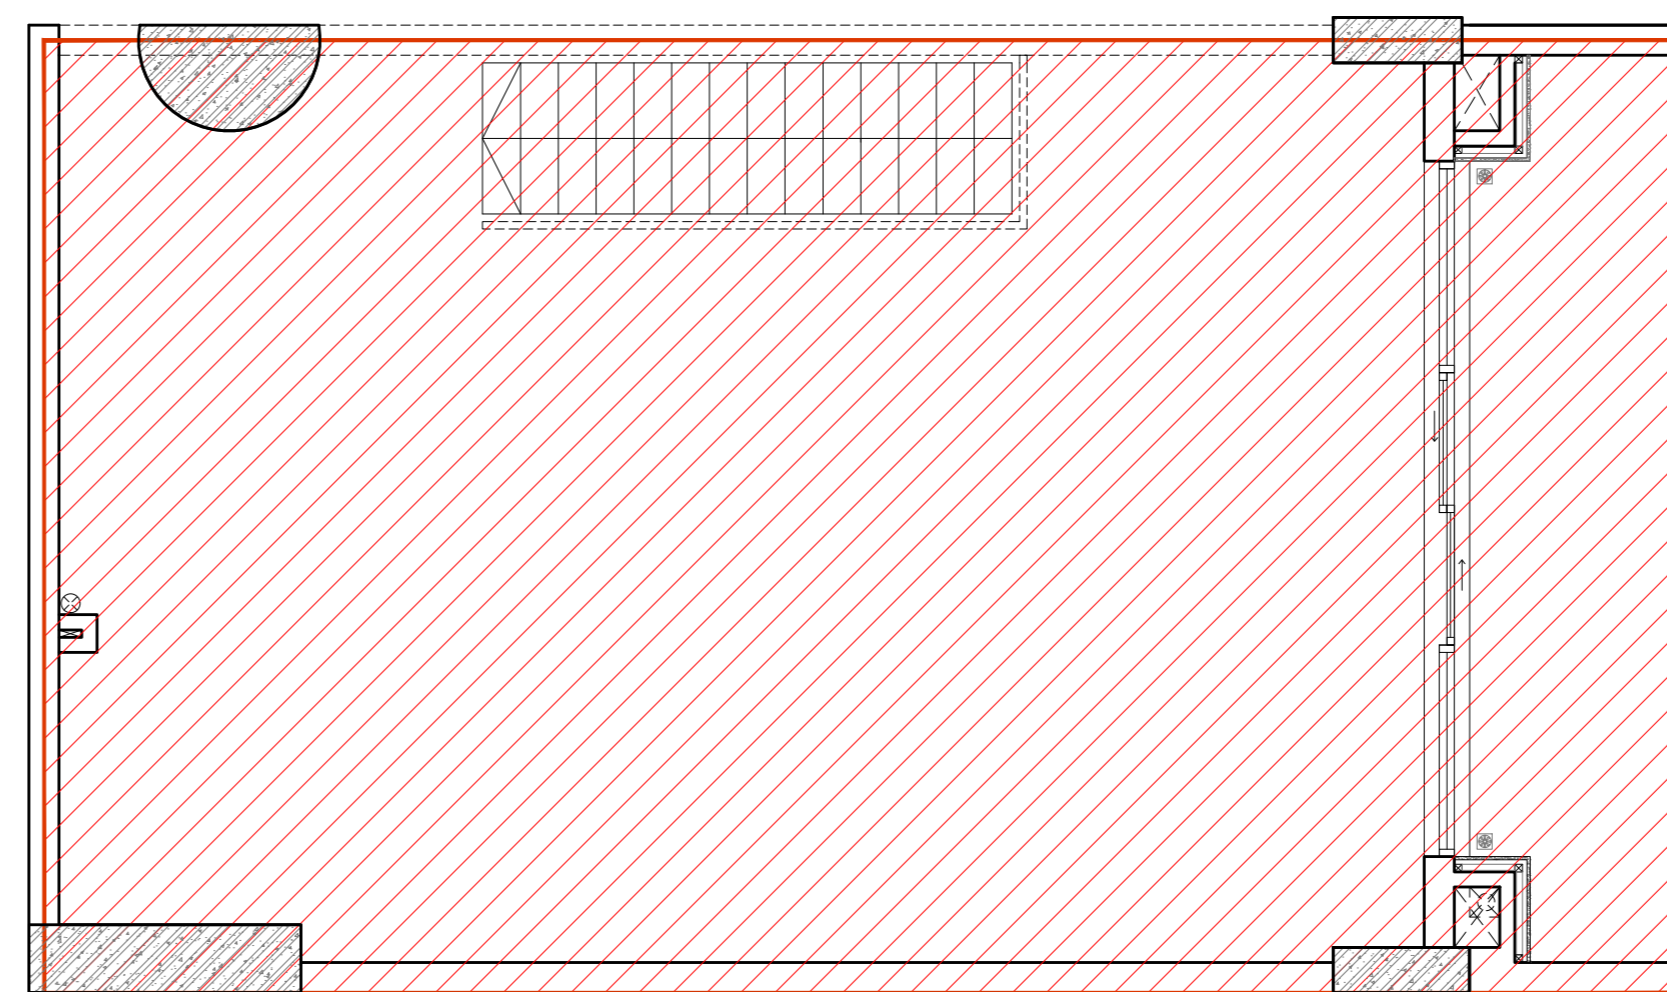


SH20 LAYOUT ABOVE
GROSS FLOOR AREA SCALE: 1/50




Shophouse No.20	NFA Area (m2)	GFA Area (m2)
Total Area	100.00	113.00

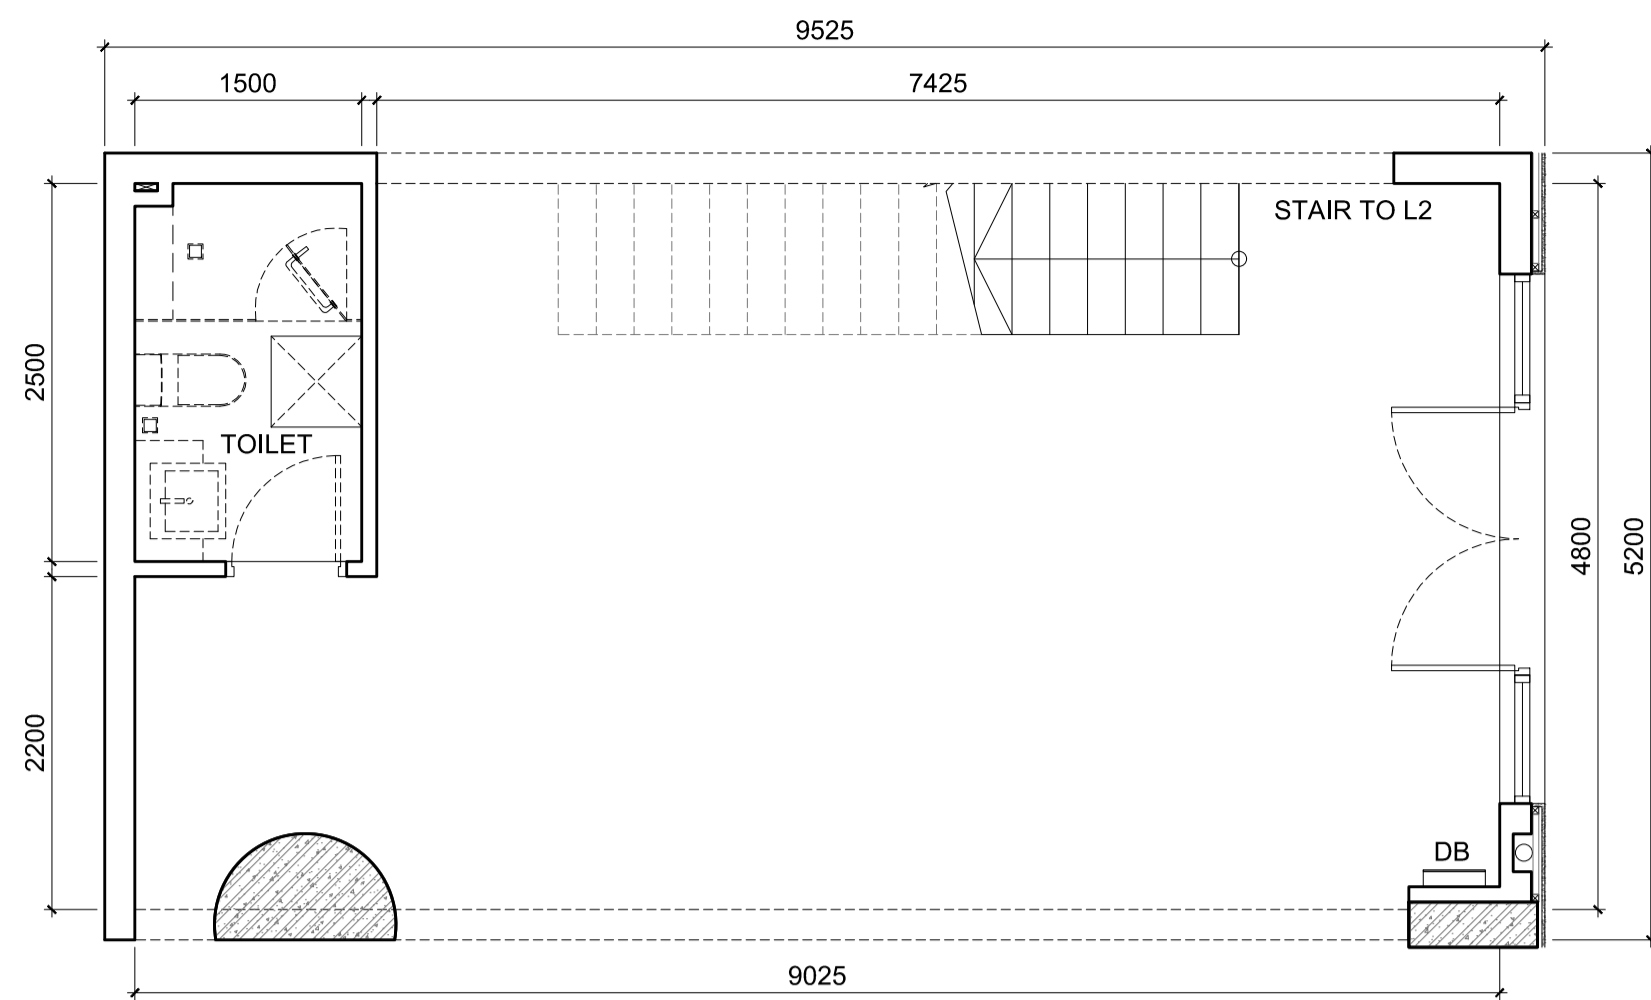


SH 21 LAYOUT BELOW
1st FLOOR SCALE: 1/50

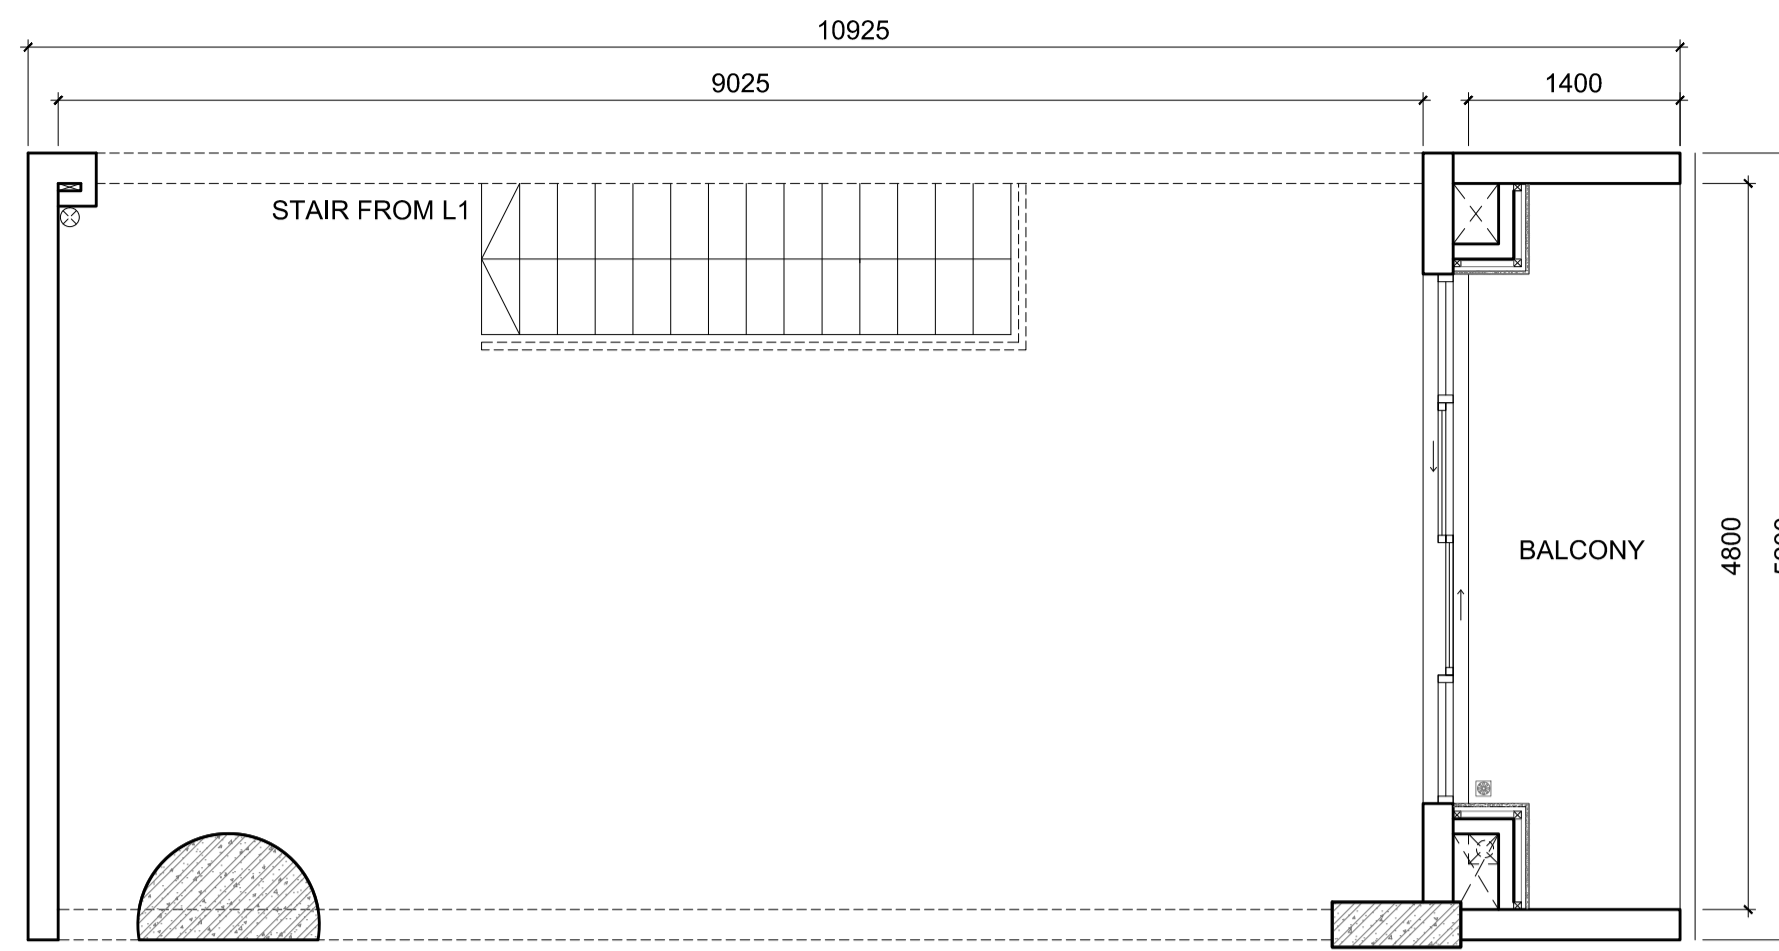


SH 21 LAYOUT ABOVE
2nd FLOOR SCALE: 1/50

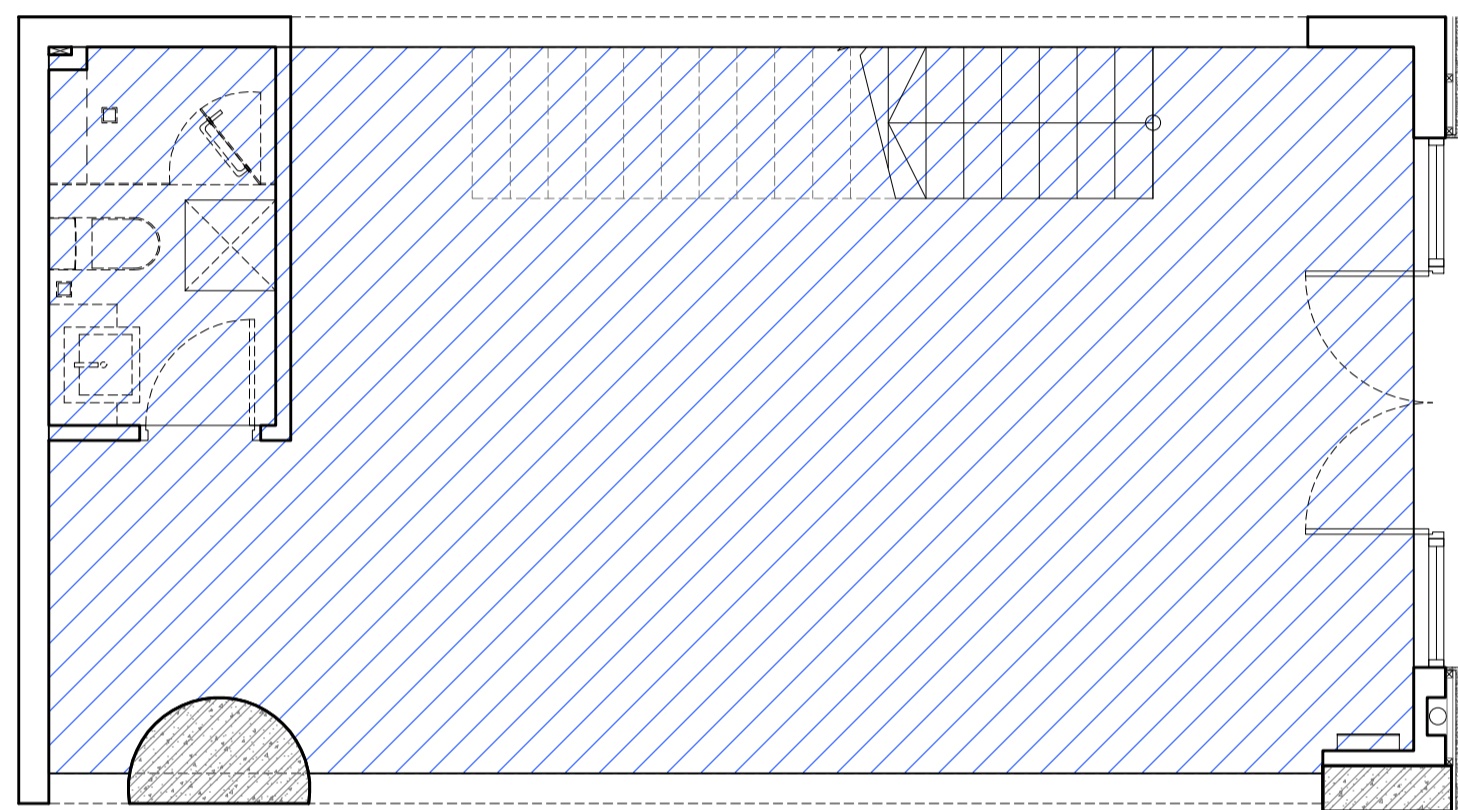


SH 21 LAYOUT BELOW
NET FLOOR AREA SCALE: 1/50

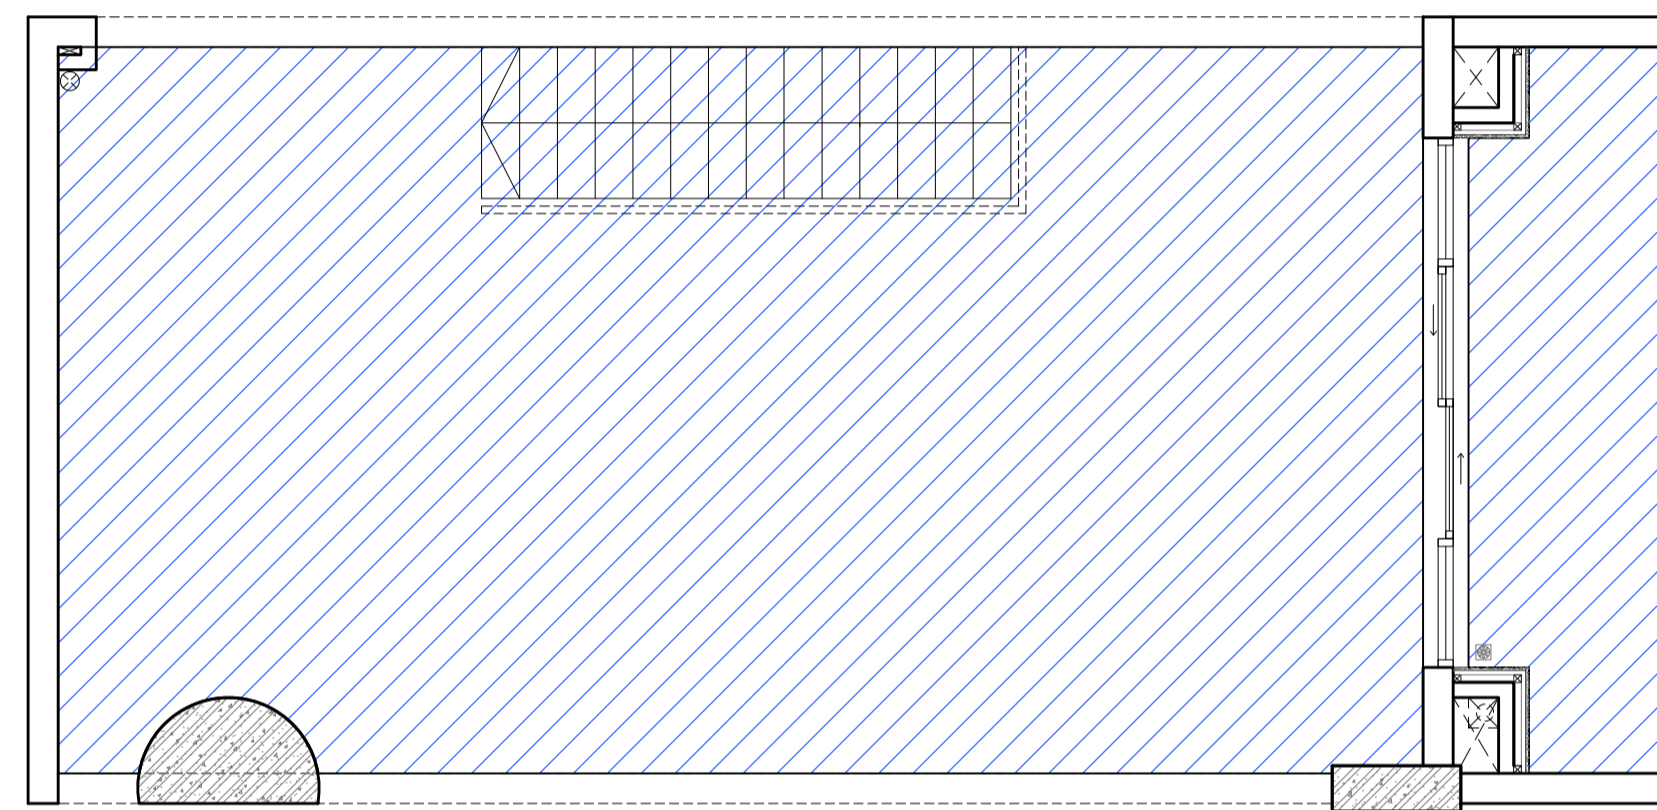


SH 21 LAYOUT ABOVE
NET FLOOR AREA SCALE: 1/50

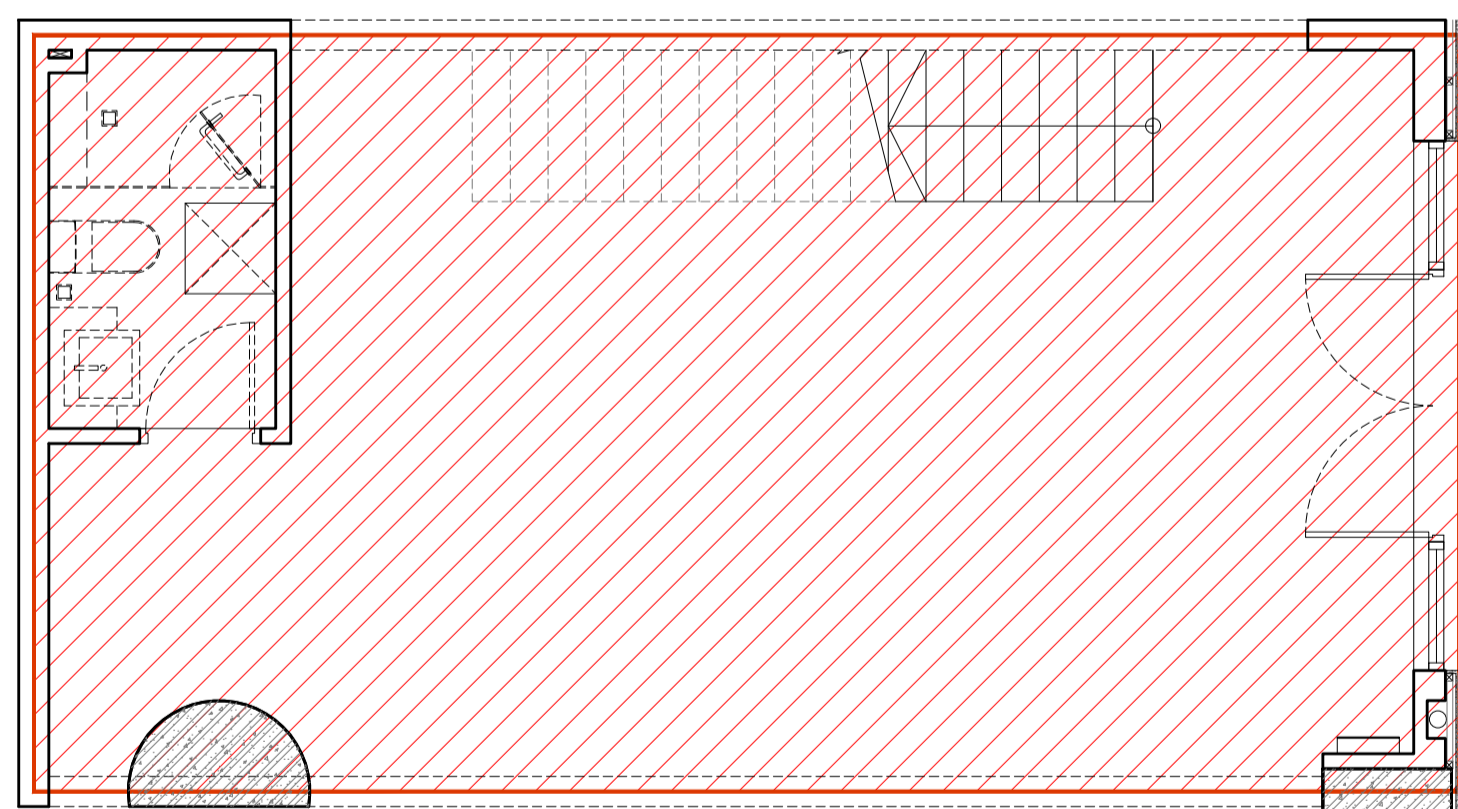

SH 21 LAYOUT BELOW
GROSS FLOOR AREA SCALE: 1/50

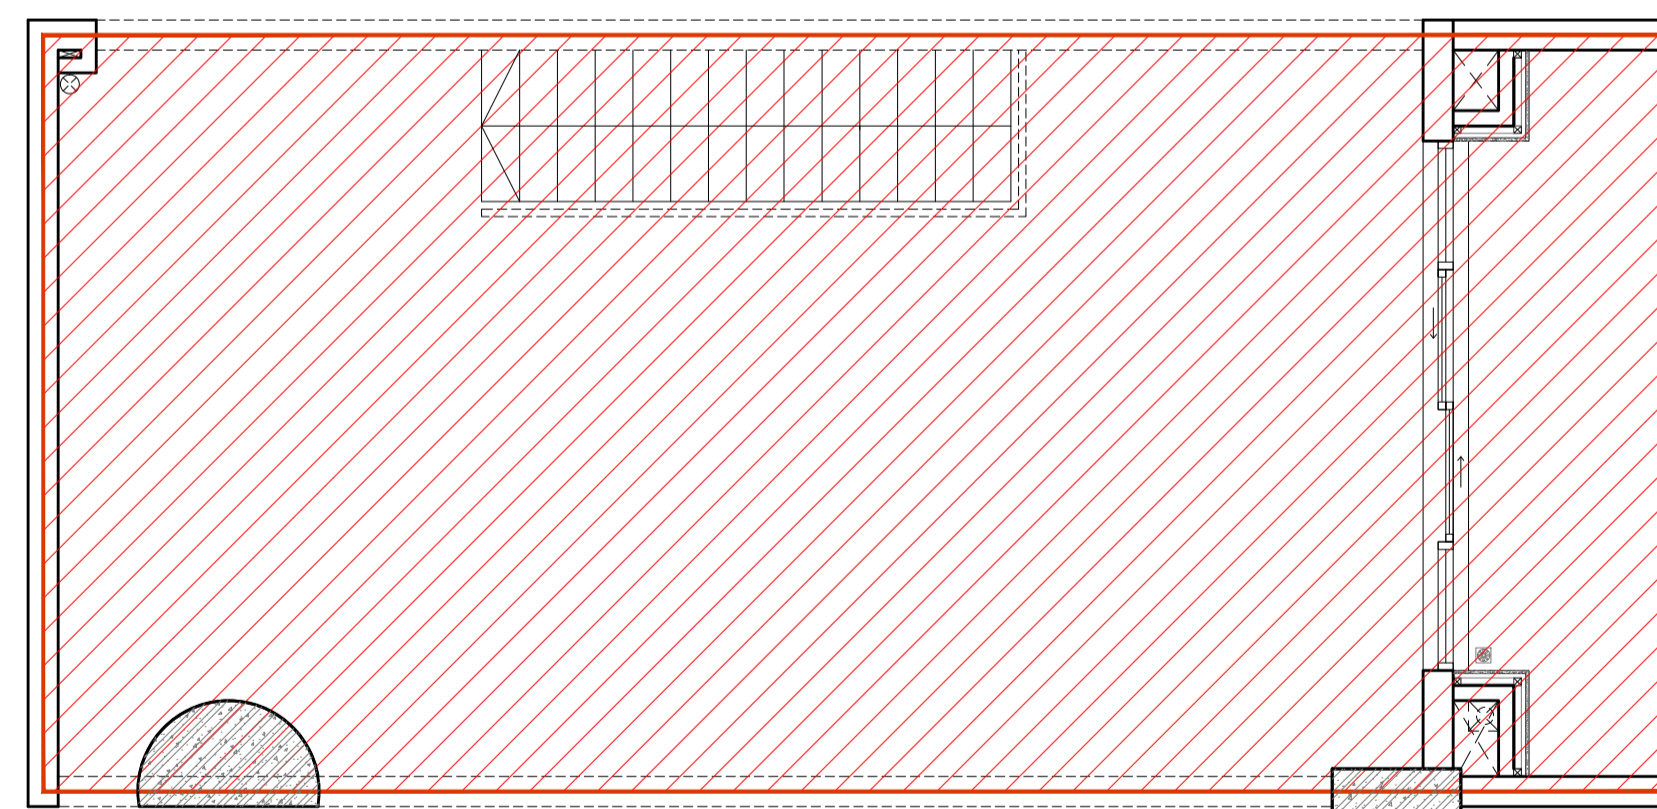


SH 21 LAYOUT ABOVE
GROSS FLOOR AREA SCALE: 1/50

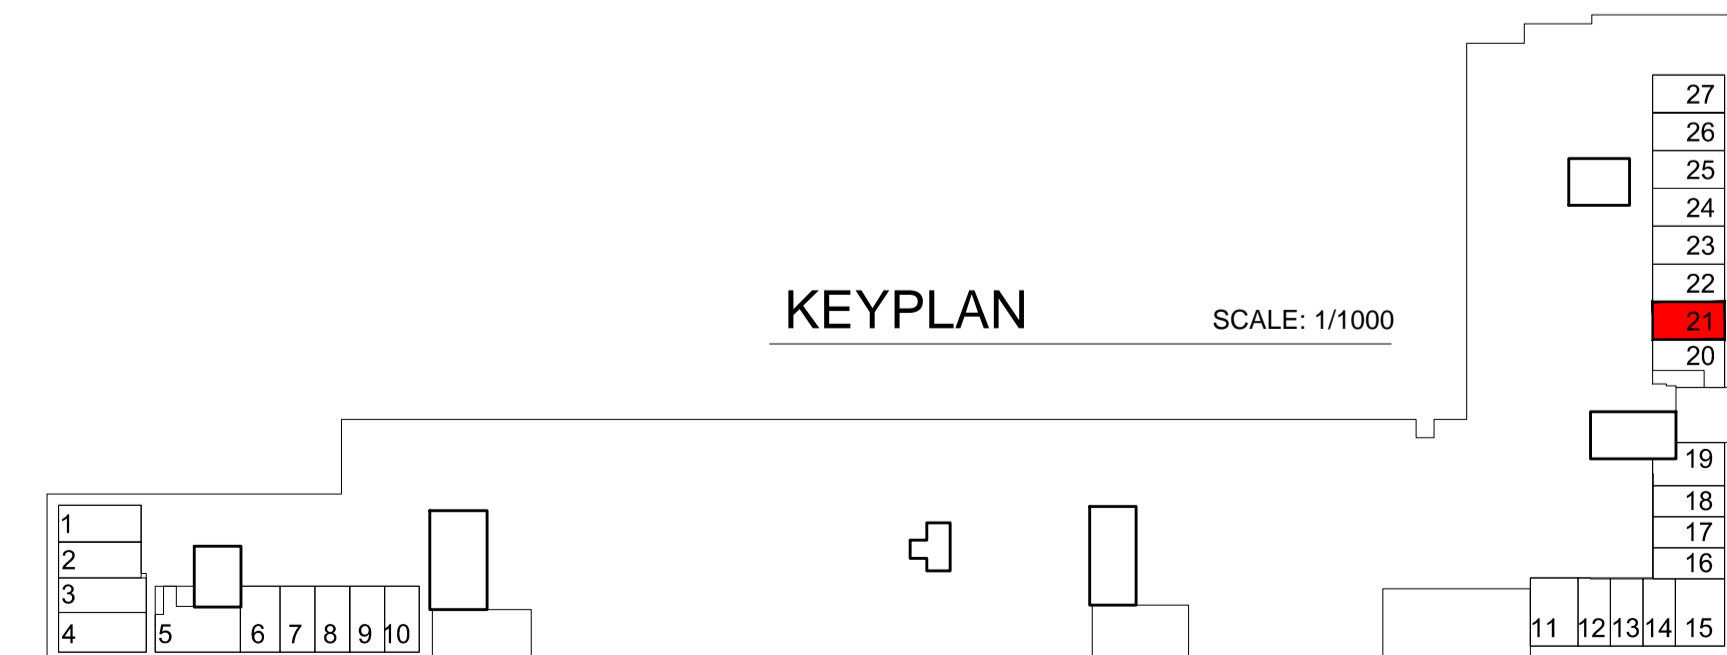


KEYPLAN SCALE: 1/1000


Shophouse No.21	NFA Area (m2)	GFA Area (m2)
Total Area	91.00	101.00

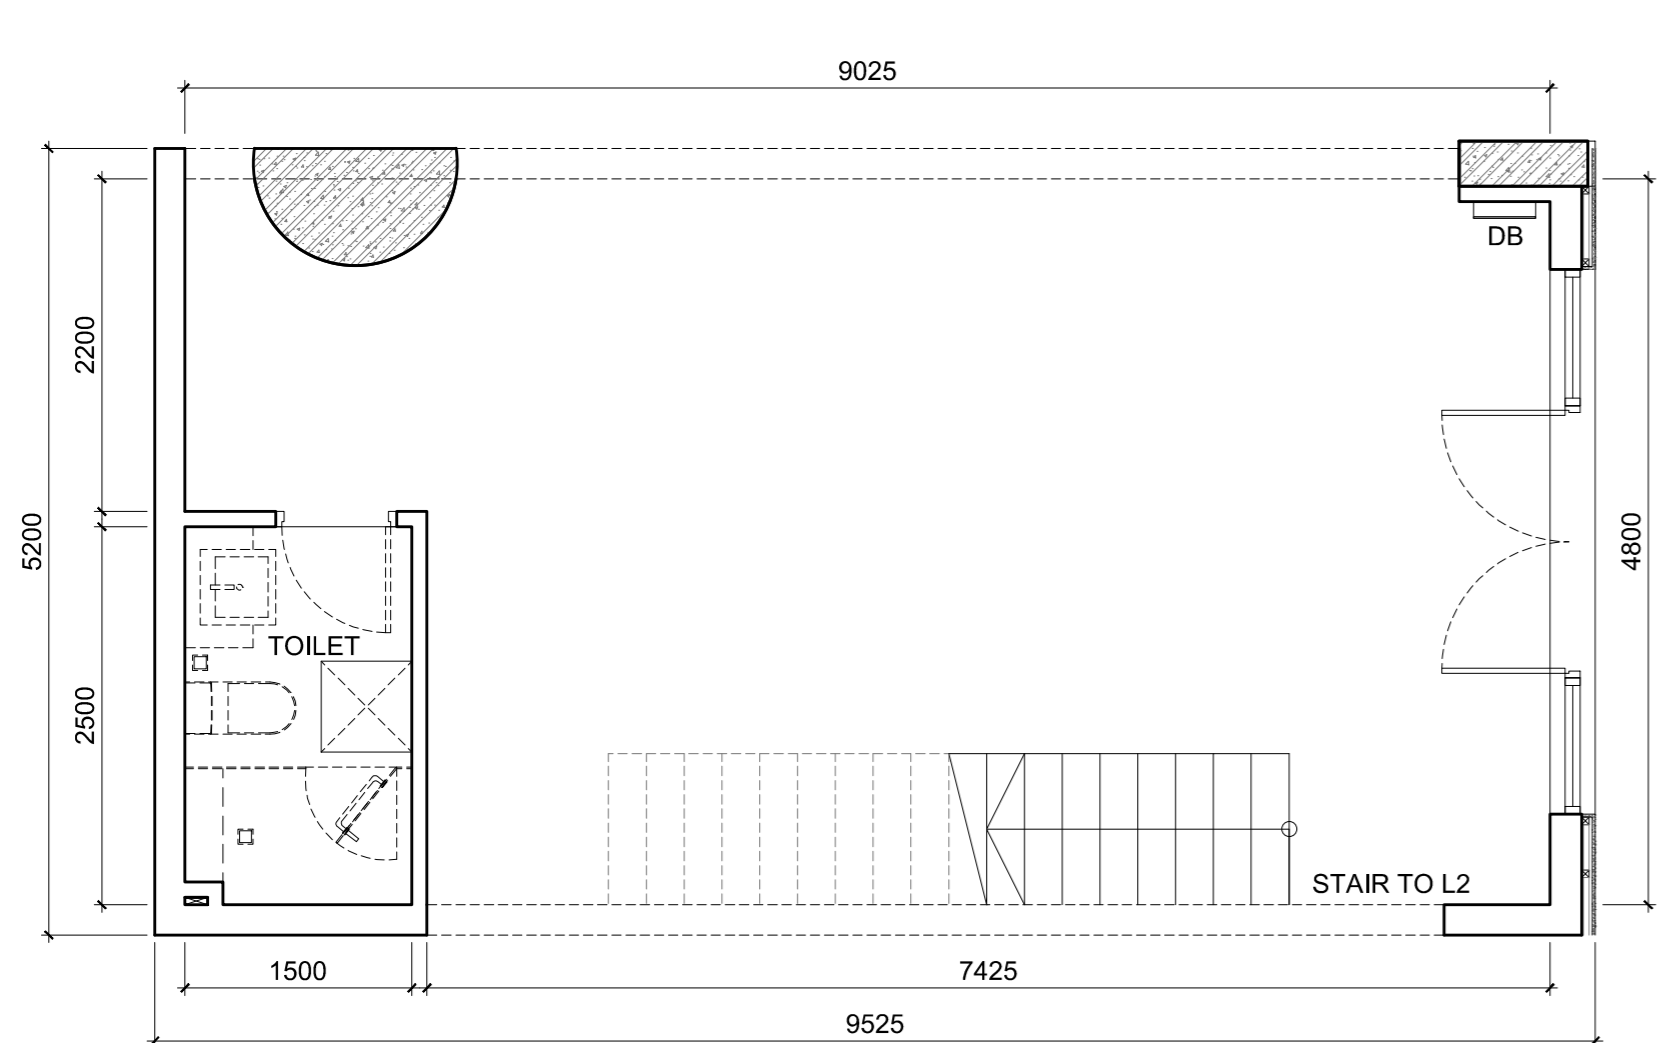


SH 22 LAYOUT BELOW
1st FLOOR SCALE: 1/50

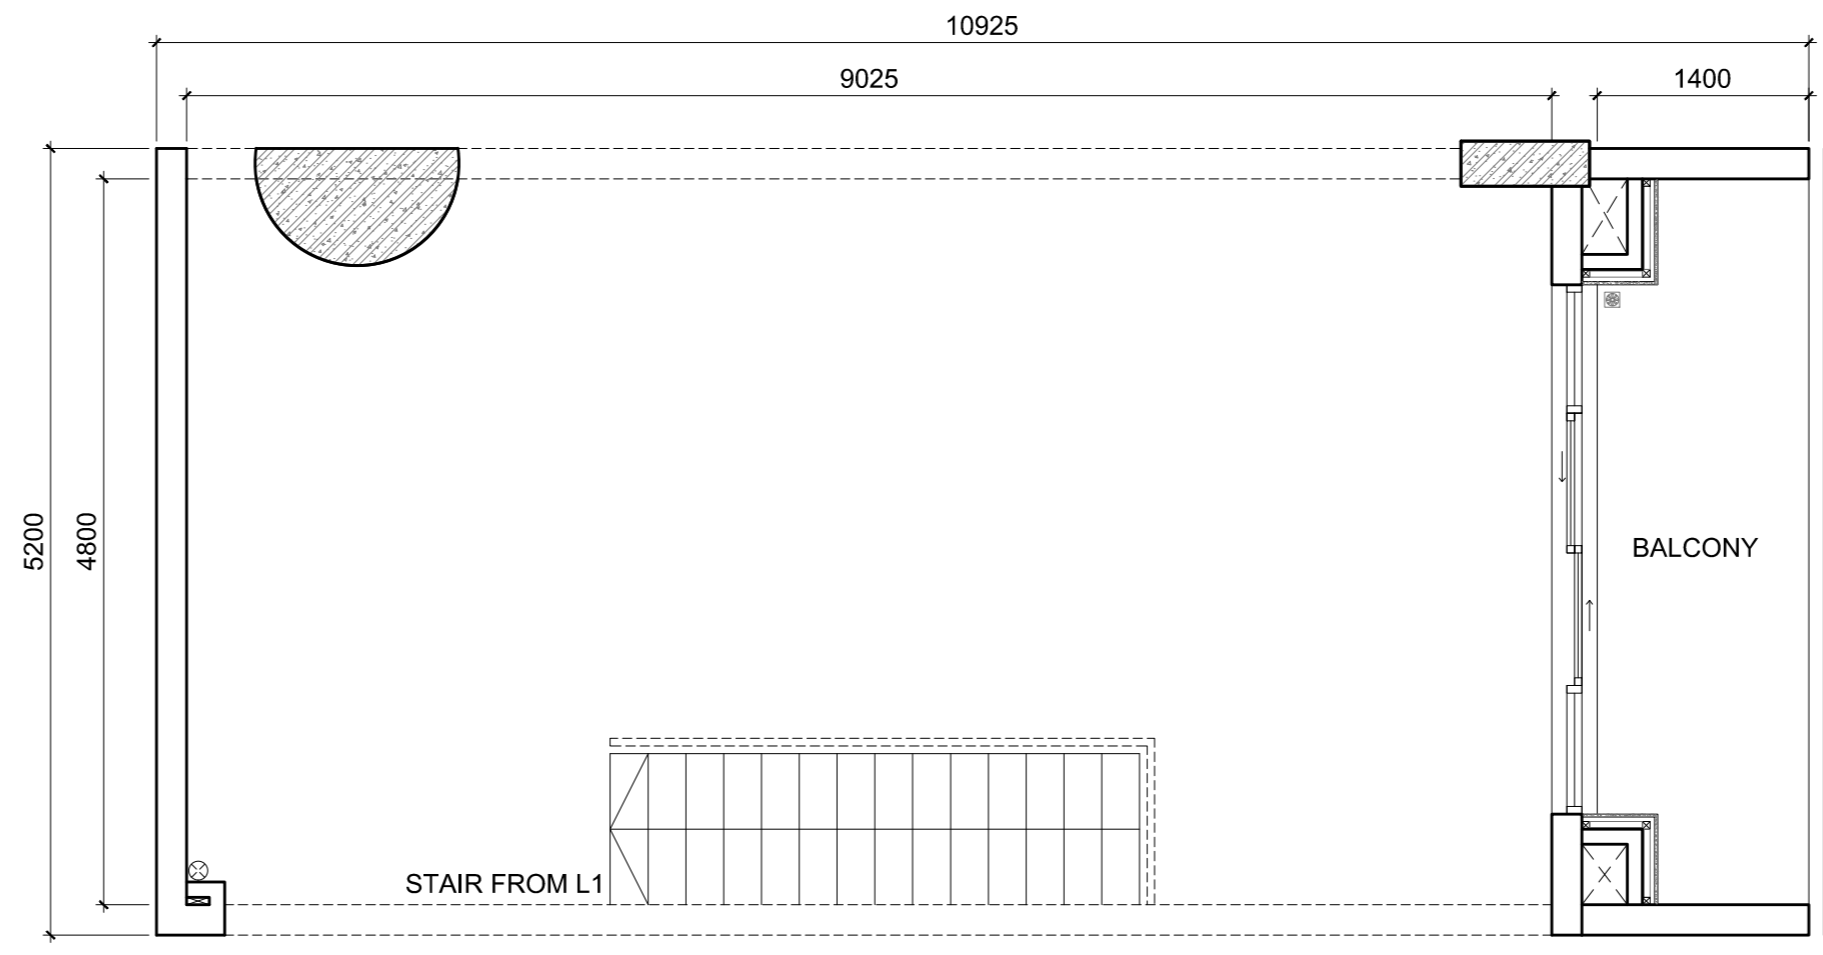


SH 22 LAYOUT ABOVE
2nd FLOOR SCALE: 1/50

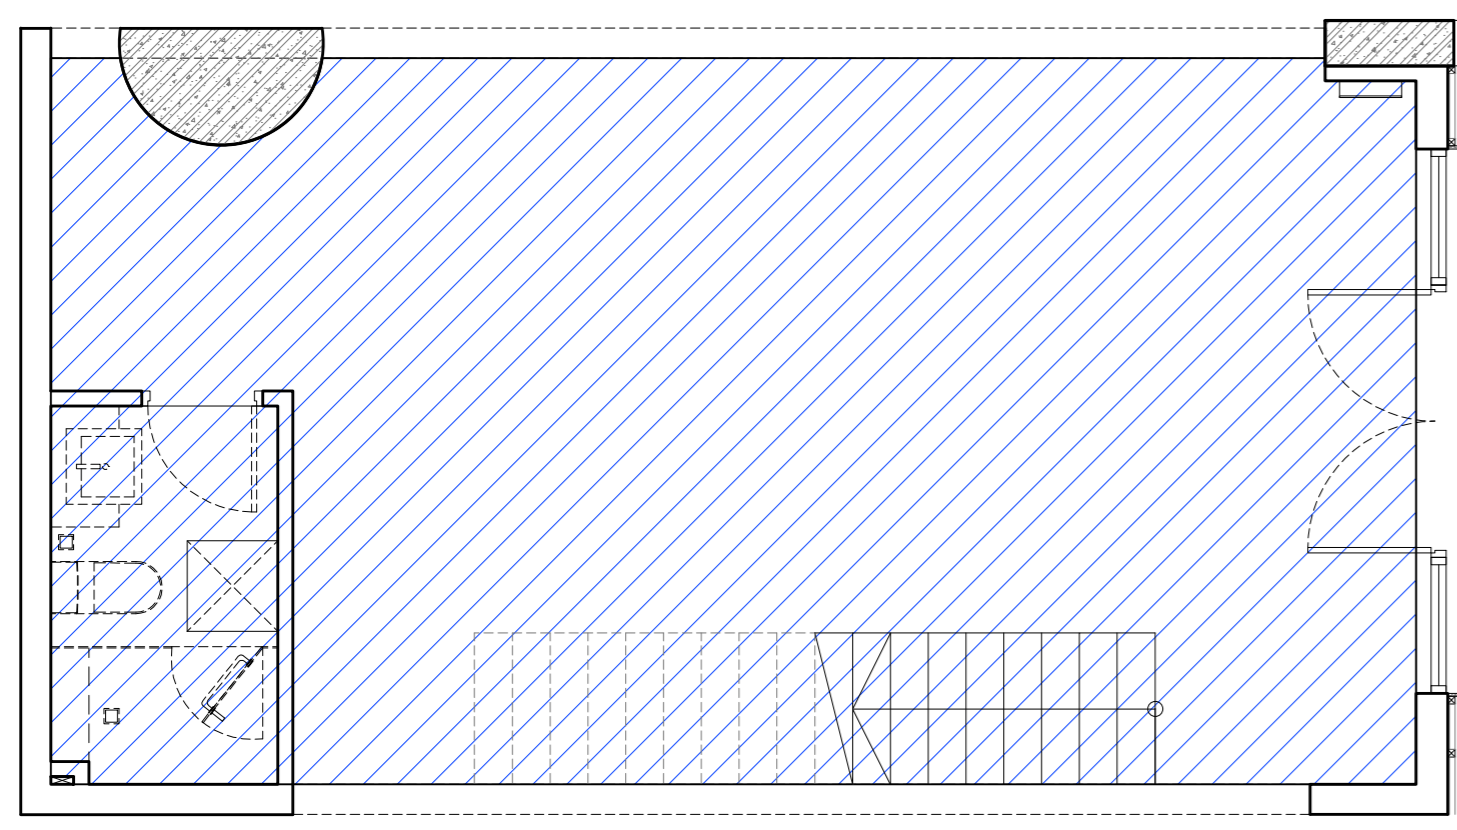


SH 22 LAYOUT BELOW
NET FLOOR AREA SCALE: 1/50

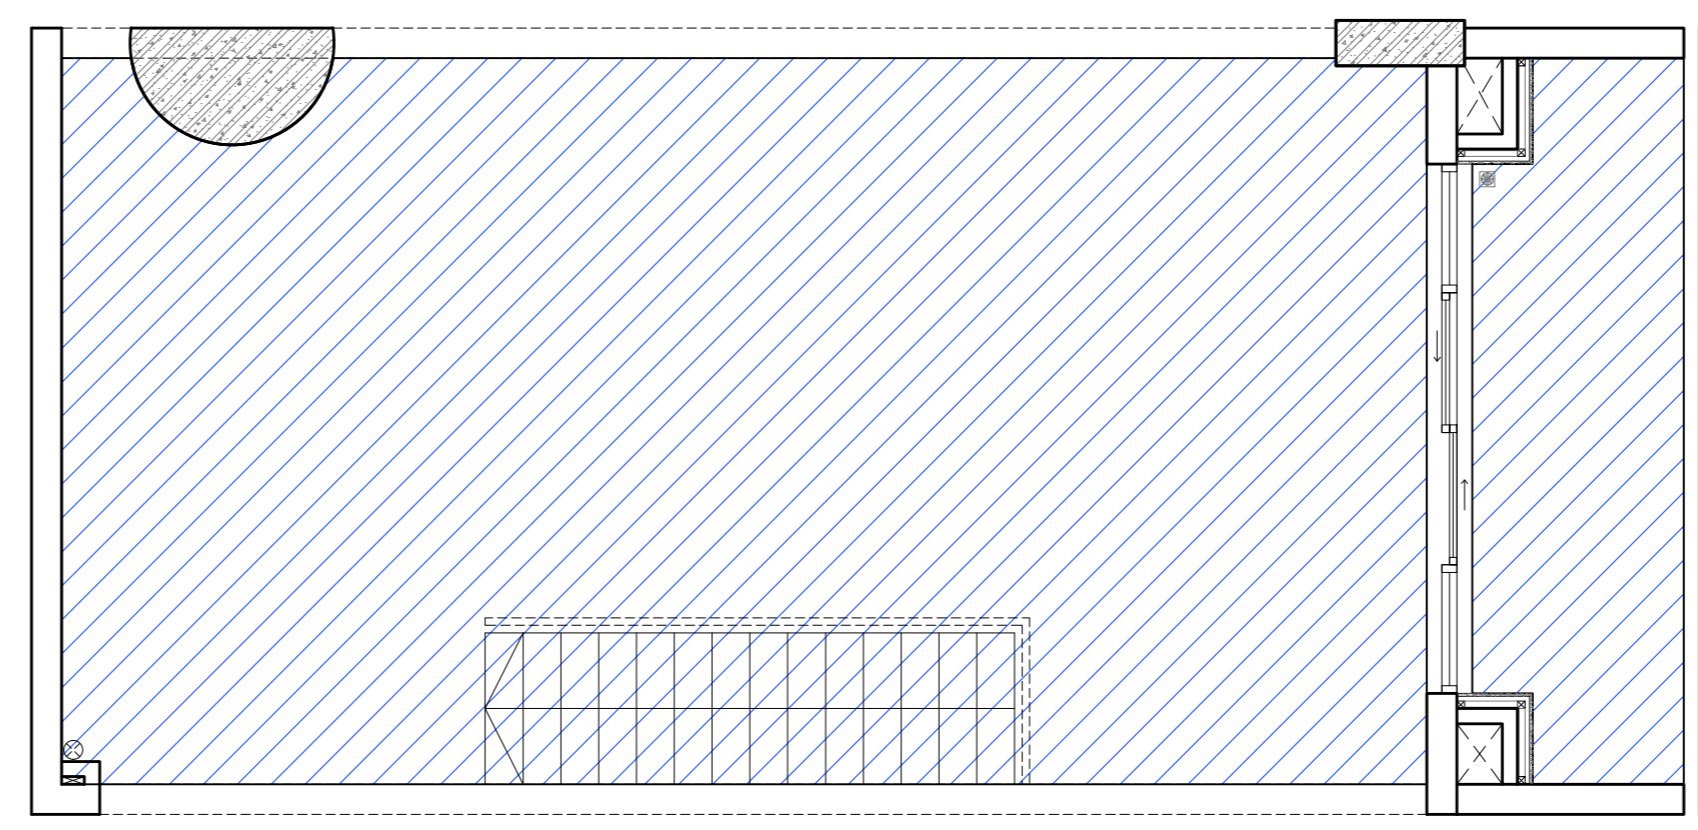


SH 22 LAYOUT ABOVE
NET FLOOR AREA SCALE: 1/50

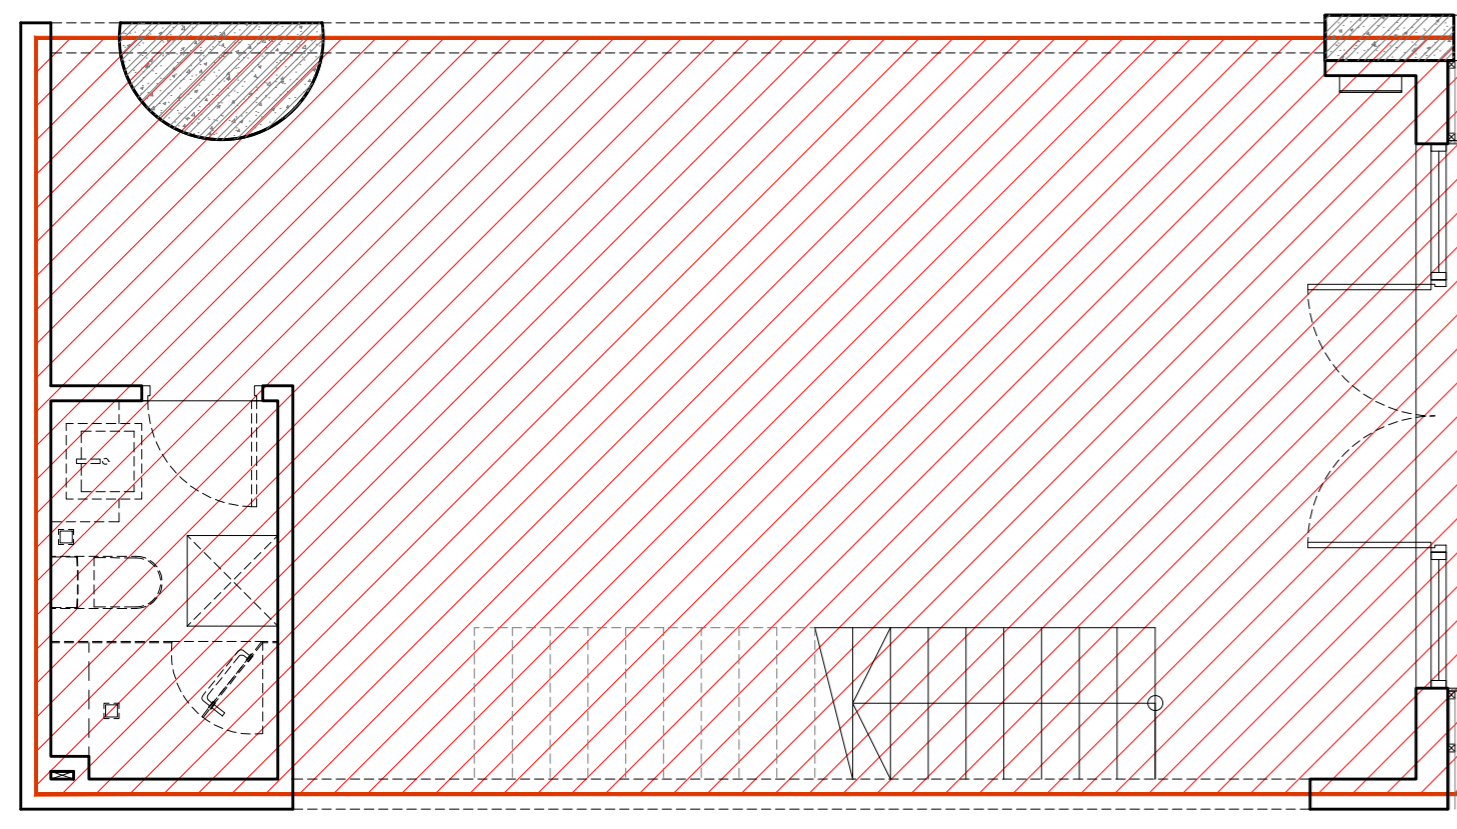

SH 22 LAYOUT BELOW
GROSS FLOOR AREA SCALE: 1/50

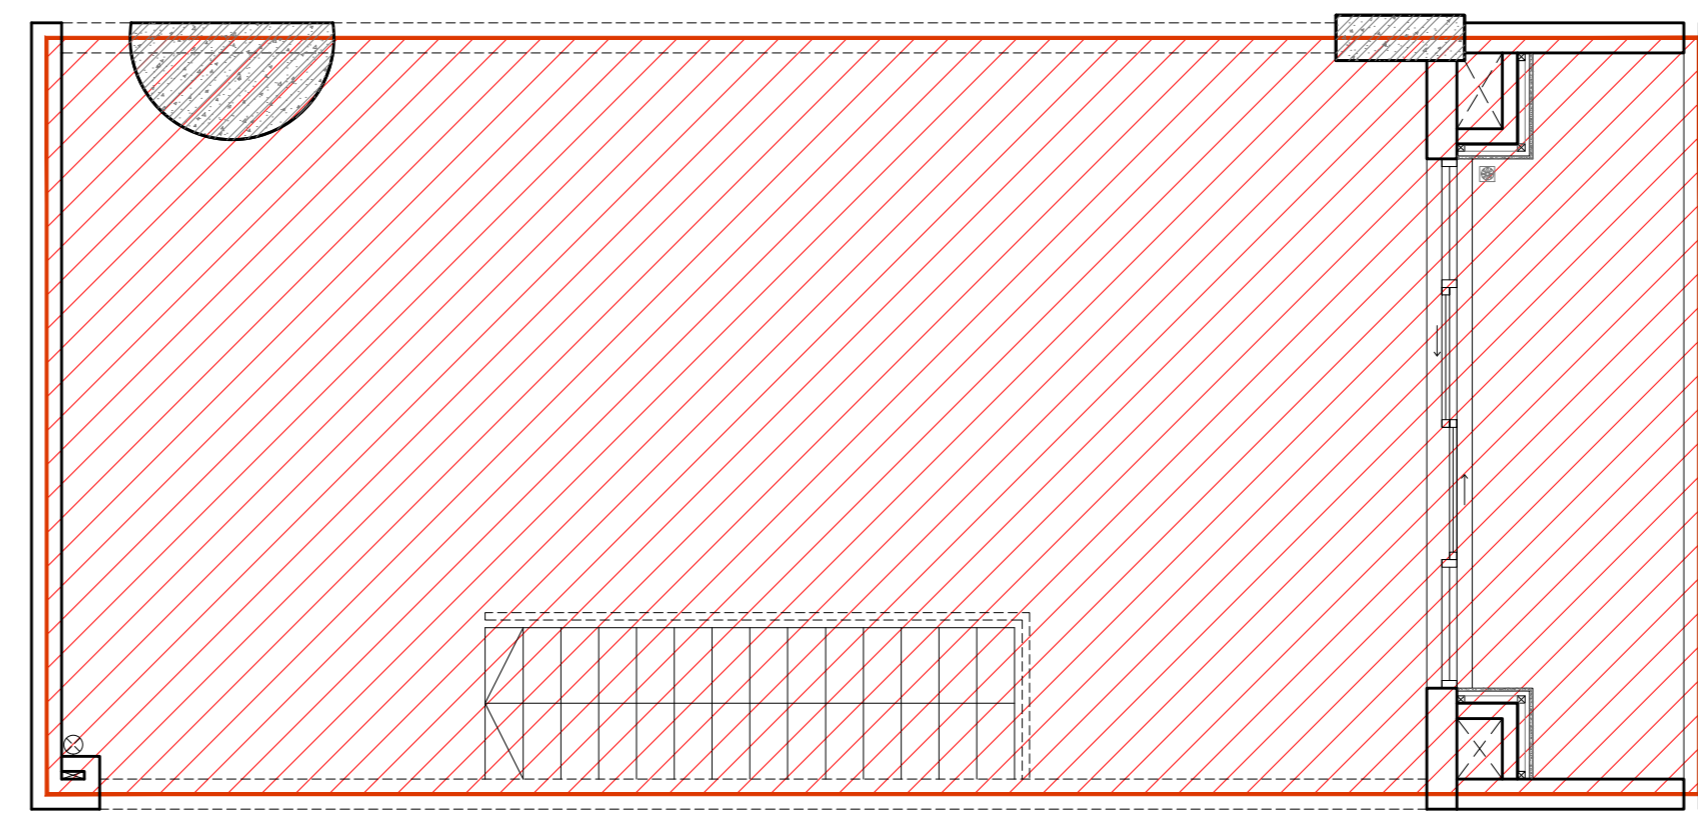


SH 22 LAYOUT ABOVE
GROSS FLOOR AREA SCALE: 1/50

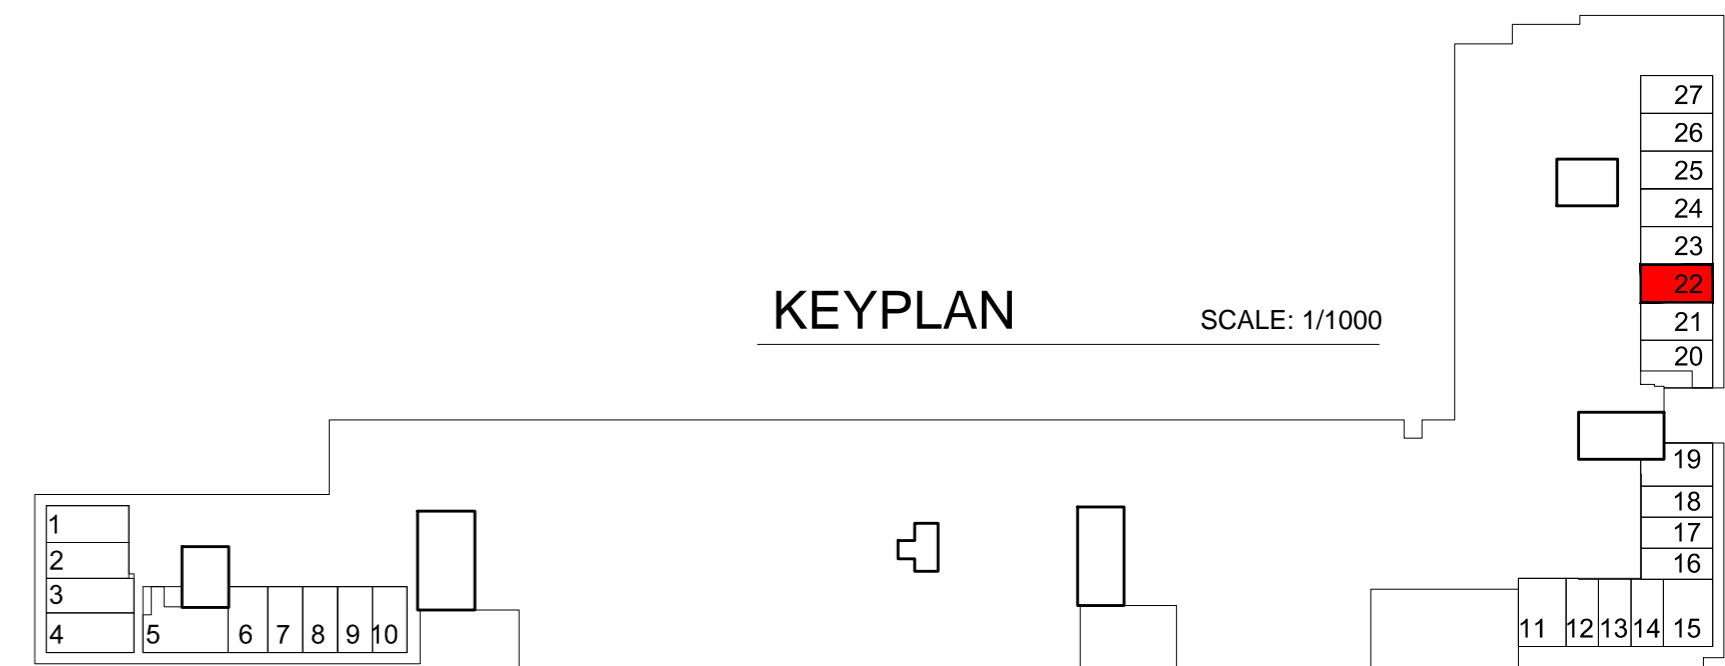


KEYPLAN SCALE: 1/1000

Shophouse No.22	NFA Area (m2)	GFA Area (m2)
Total Area	91.00	101.00

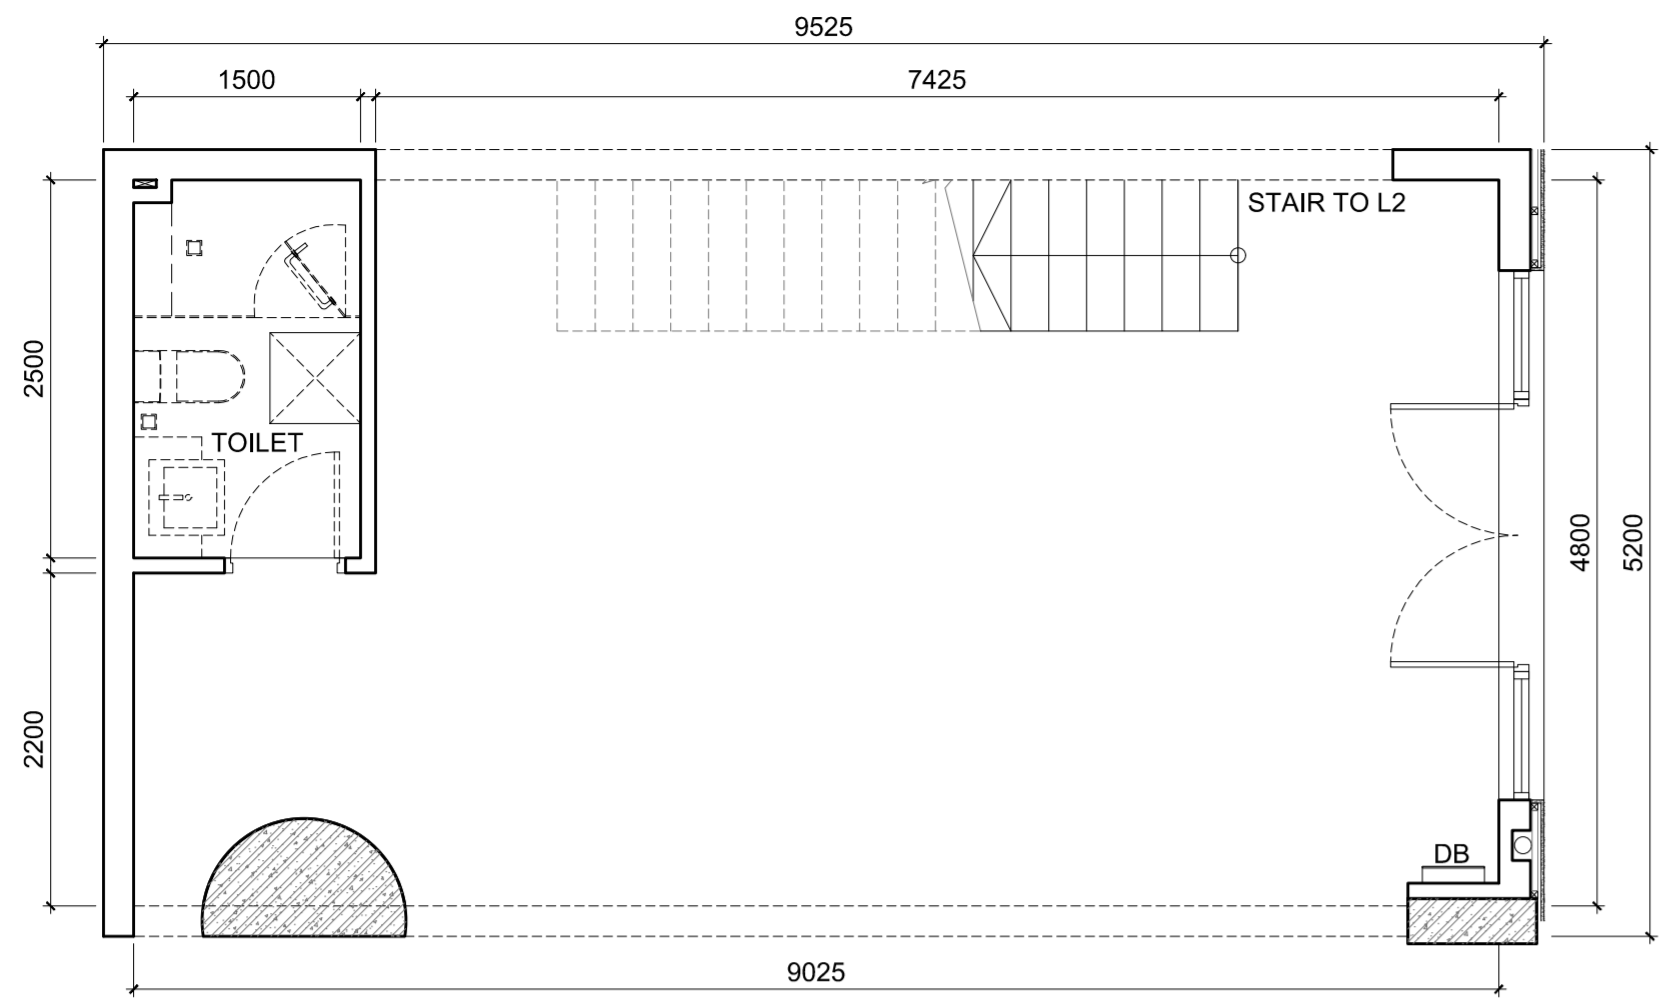


SH 23 LAYOUT BELOW
1st FLOOR

SCALE: 1/50

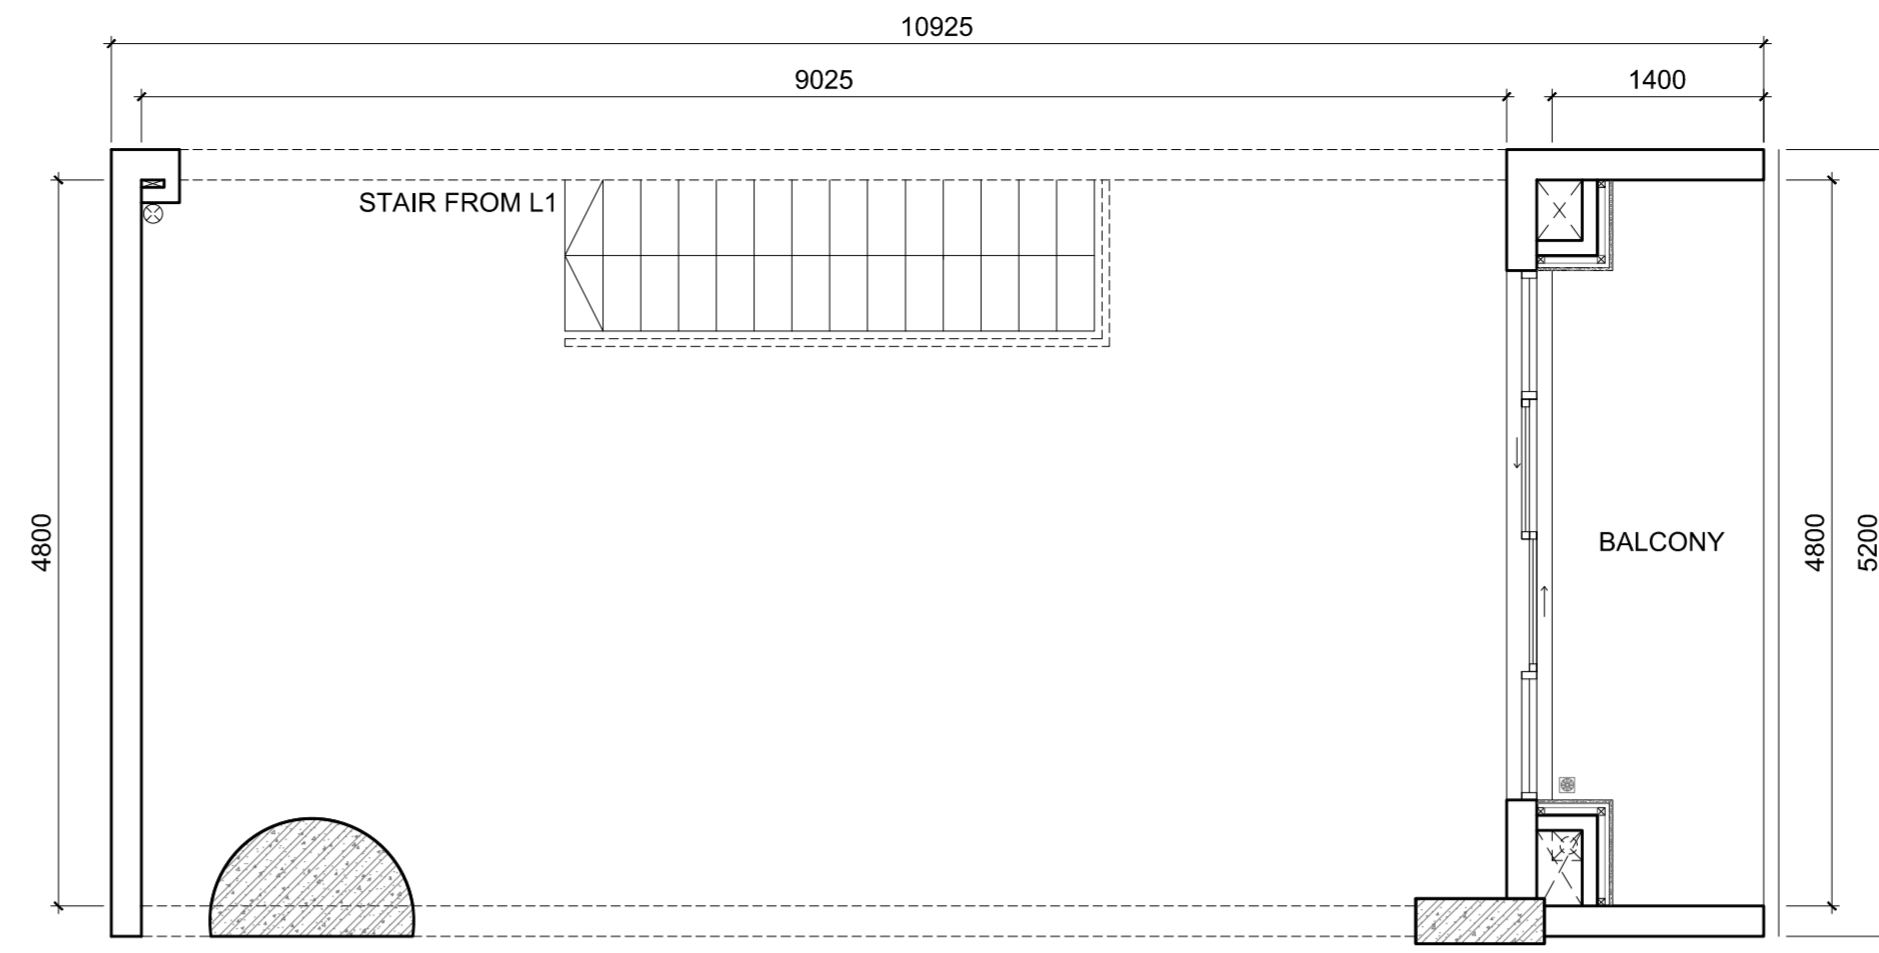


SH 23 LAYOUT ABOVE
2nd FLOOR

SCALE: 1/50

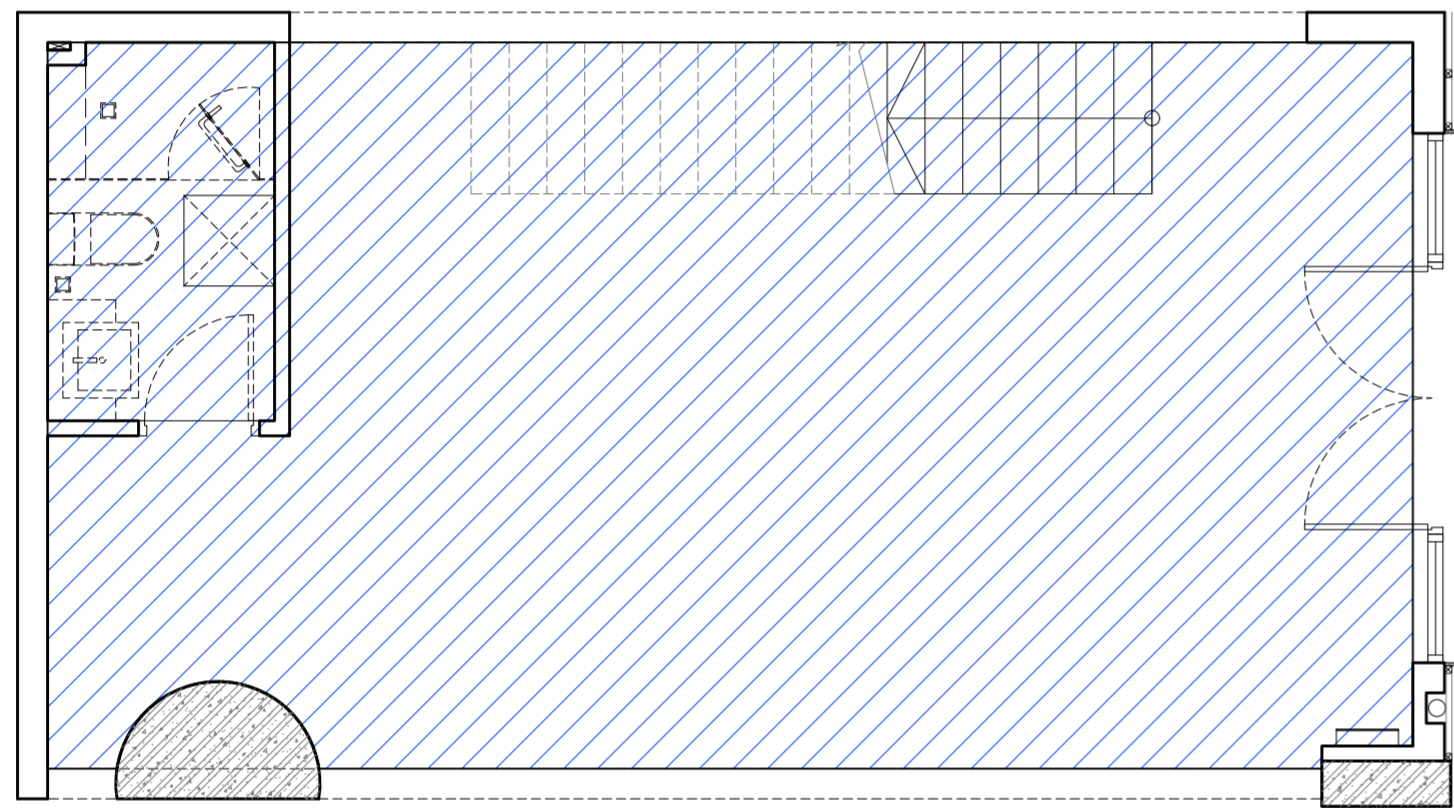


SH 23 LAYOUT BELOW
NET FLOOR AREA

SCALE: 1/50

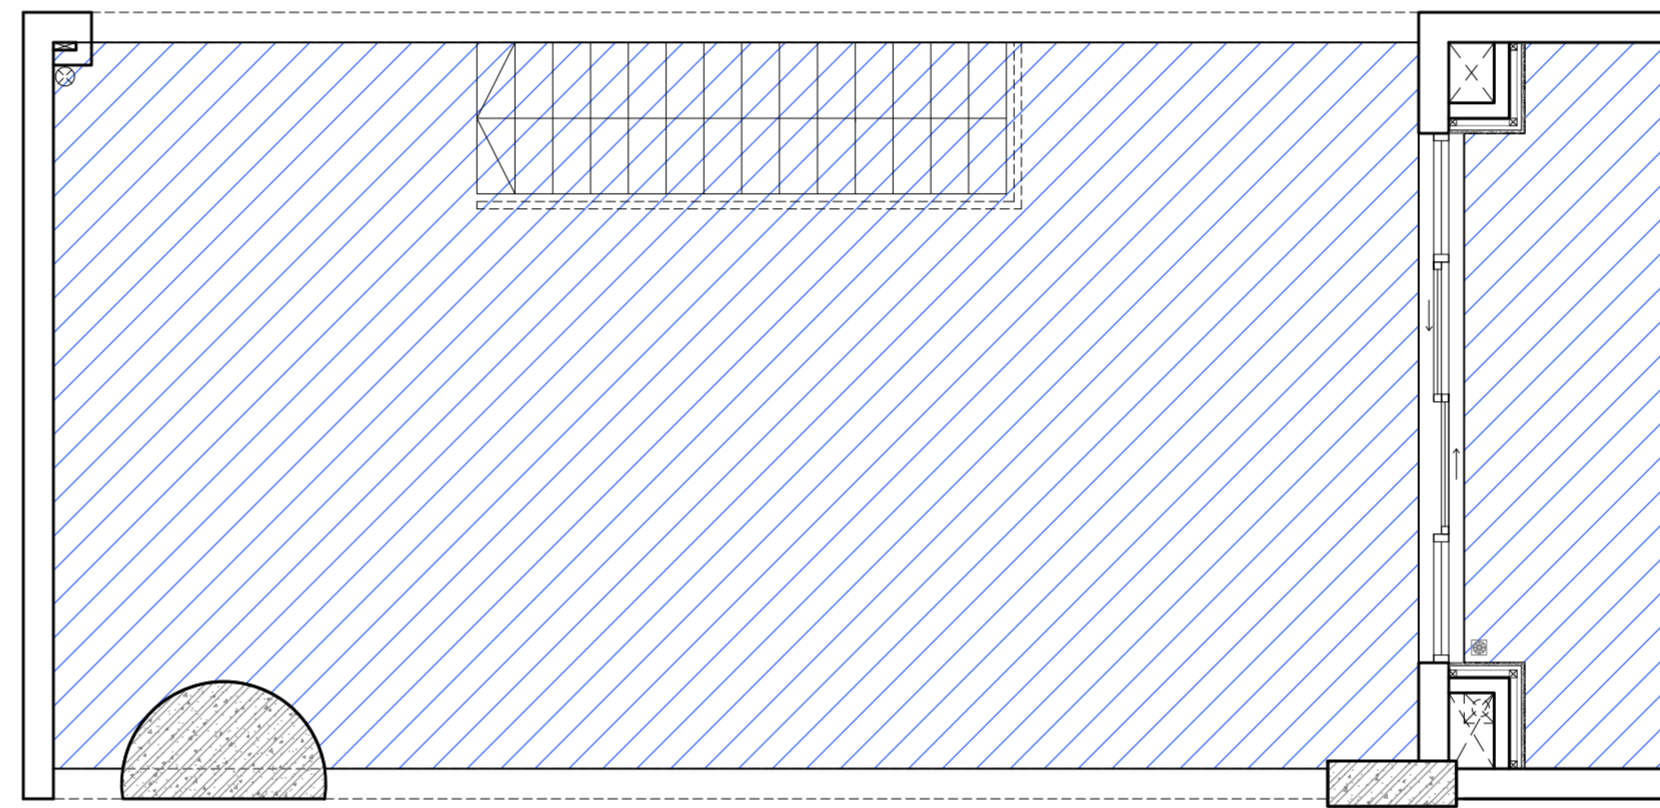


SH 23 LAYOUT ABOVE
NET FLOOR AREA

SCALE: 1/50

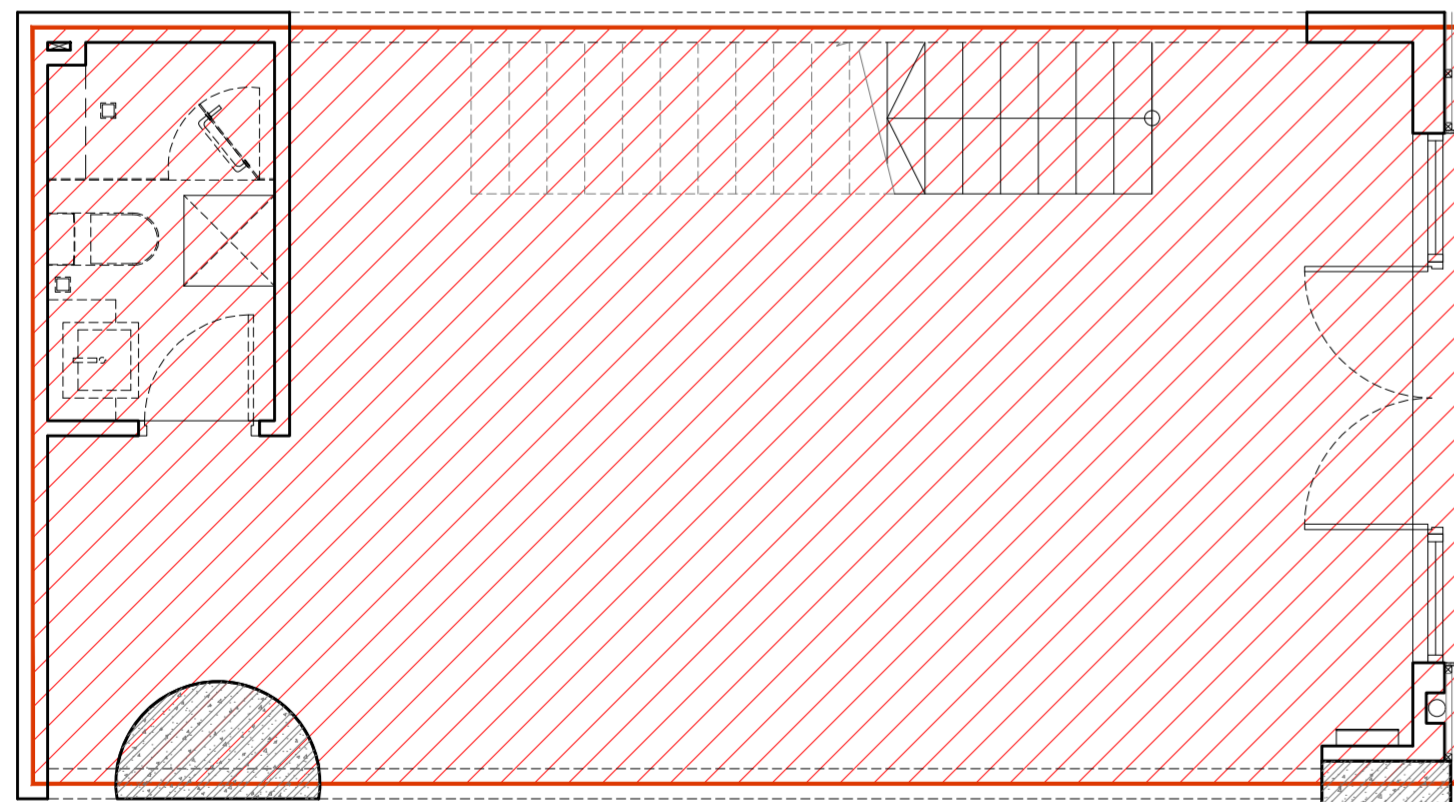

SH 23 LAYOUT BELOW
GROSS FLOOR AREA

SCALE: 1/50

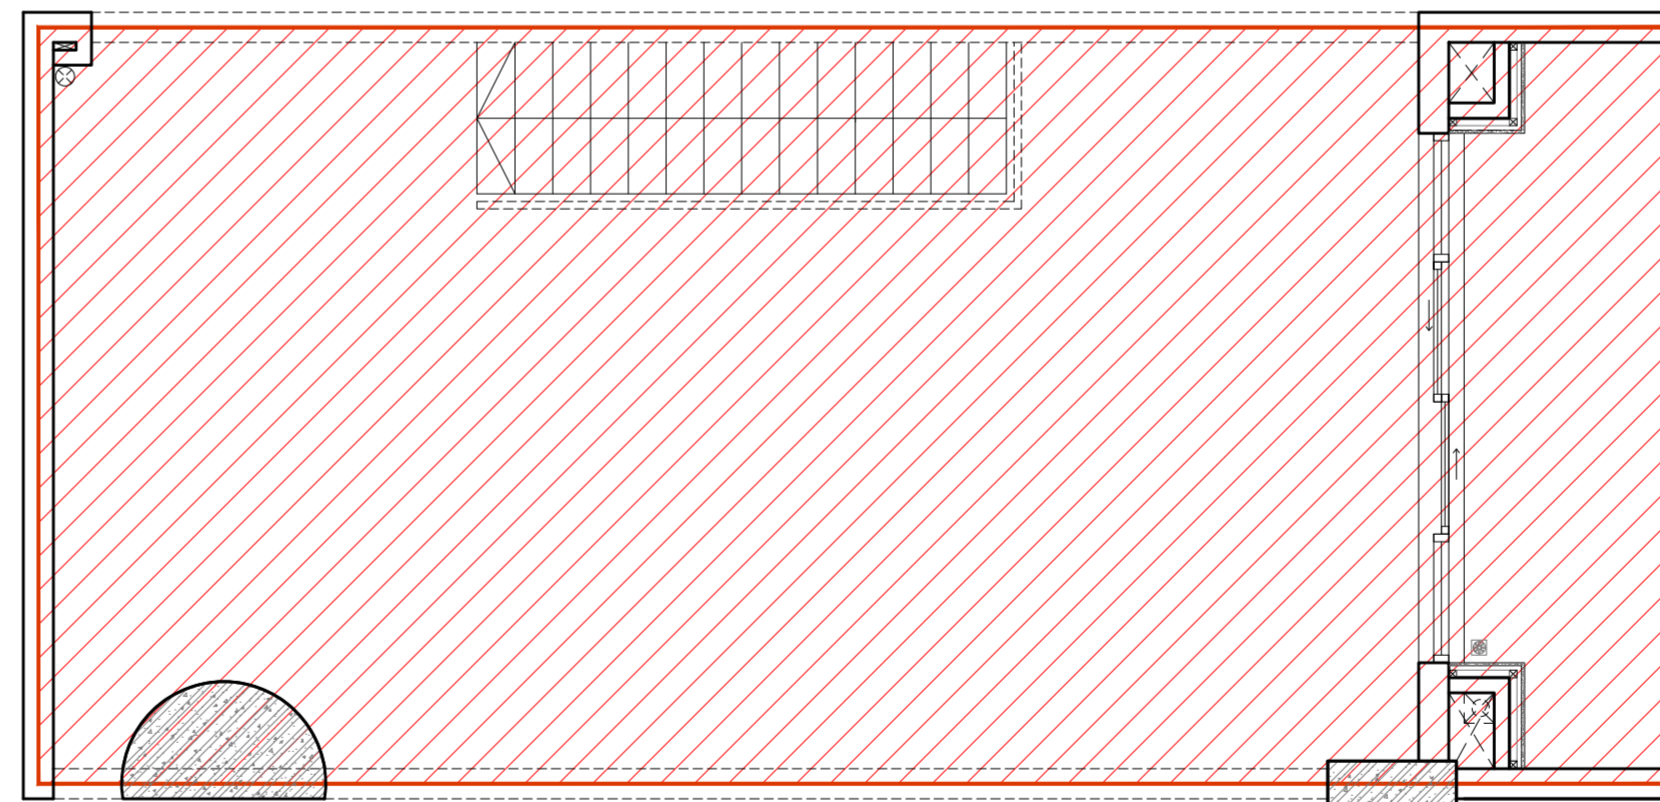

SH 23 LAYOUT ABOVE
GROSS FLOOR AREA


SCALE: 1/50




KEYPLAN

SCALE: 1/1000


Shophouse No.23	NFA Area (m2)	GFA Area (m2)
Total Area	91.00	101.00

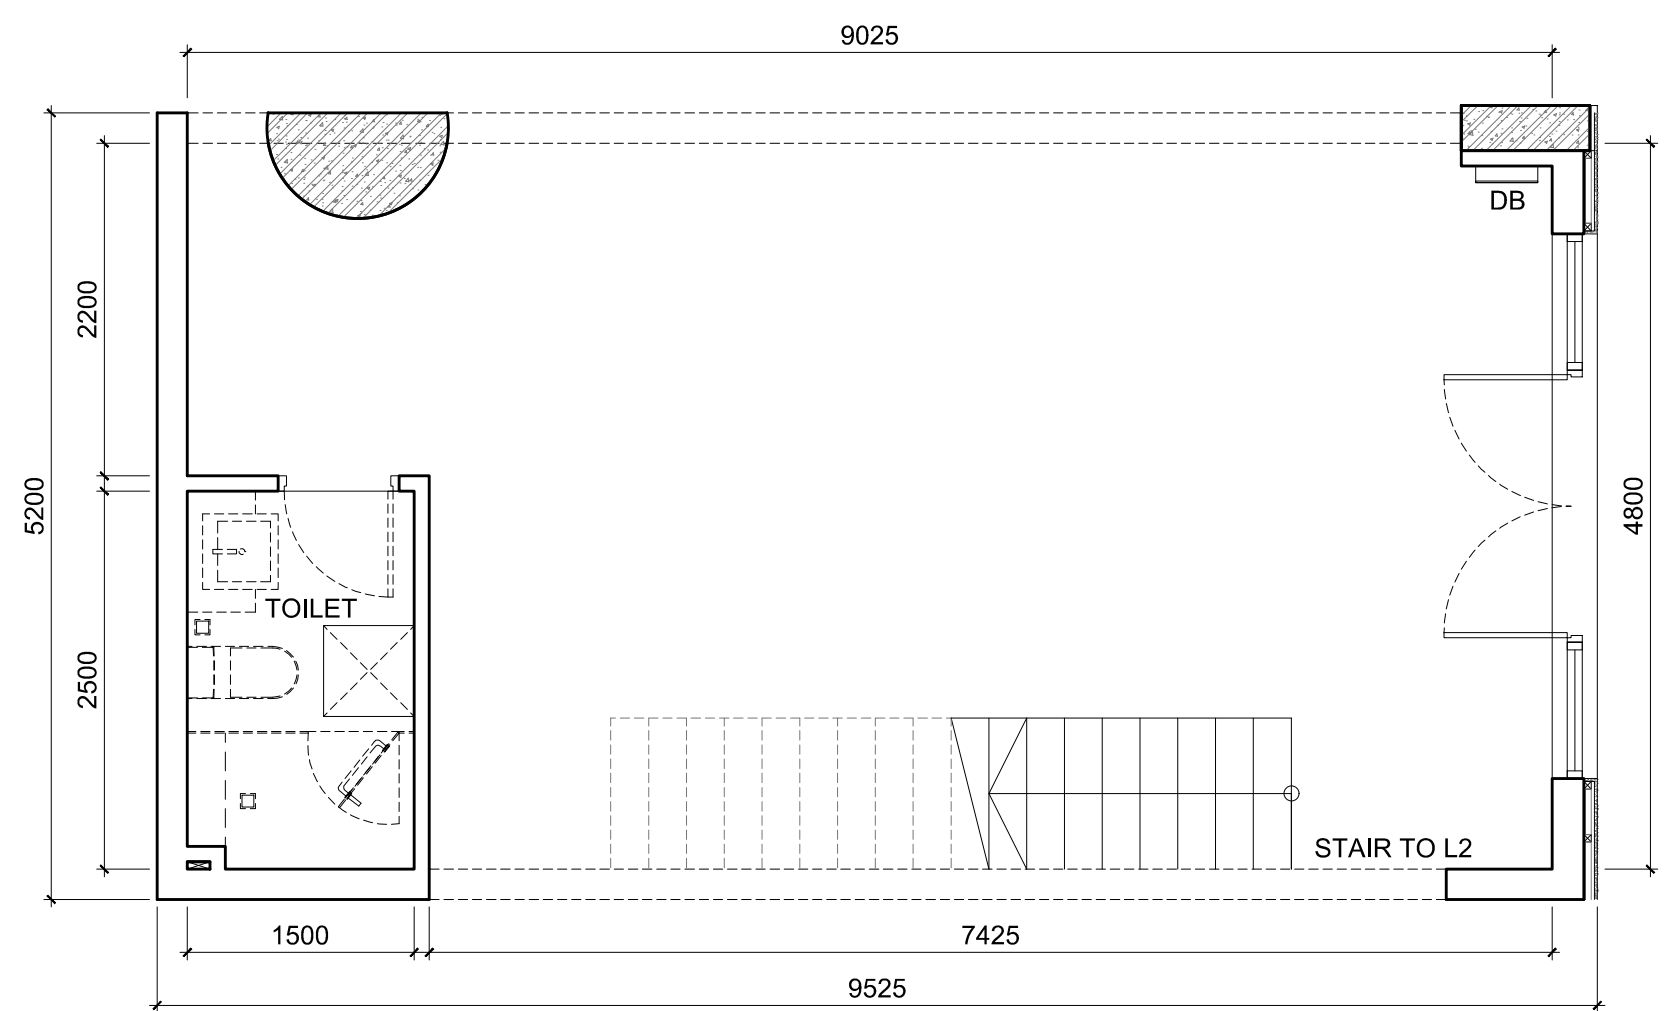


SH 24 LAYOUT BELOW
1st FLOOR SCALE: 1/50

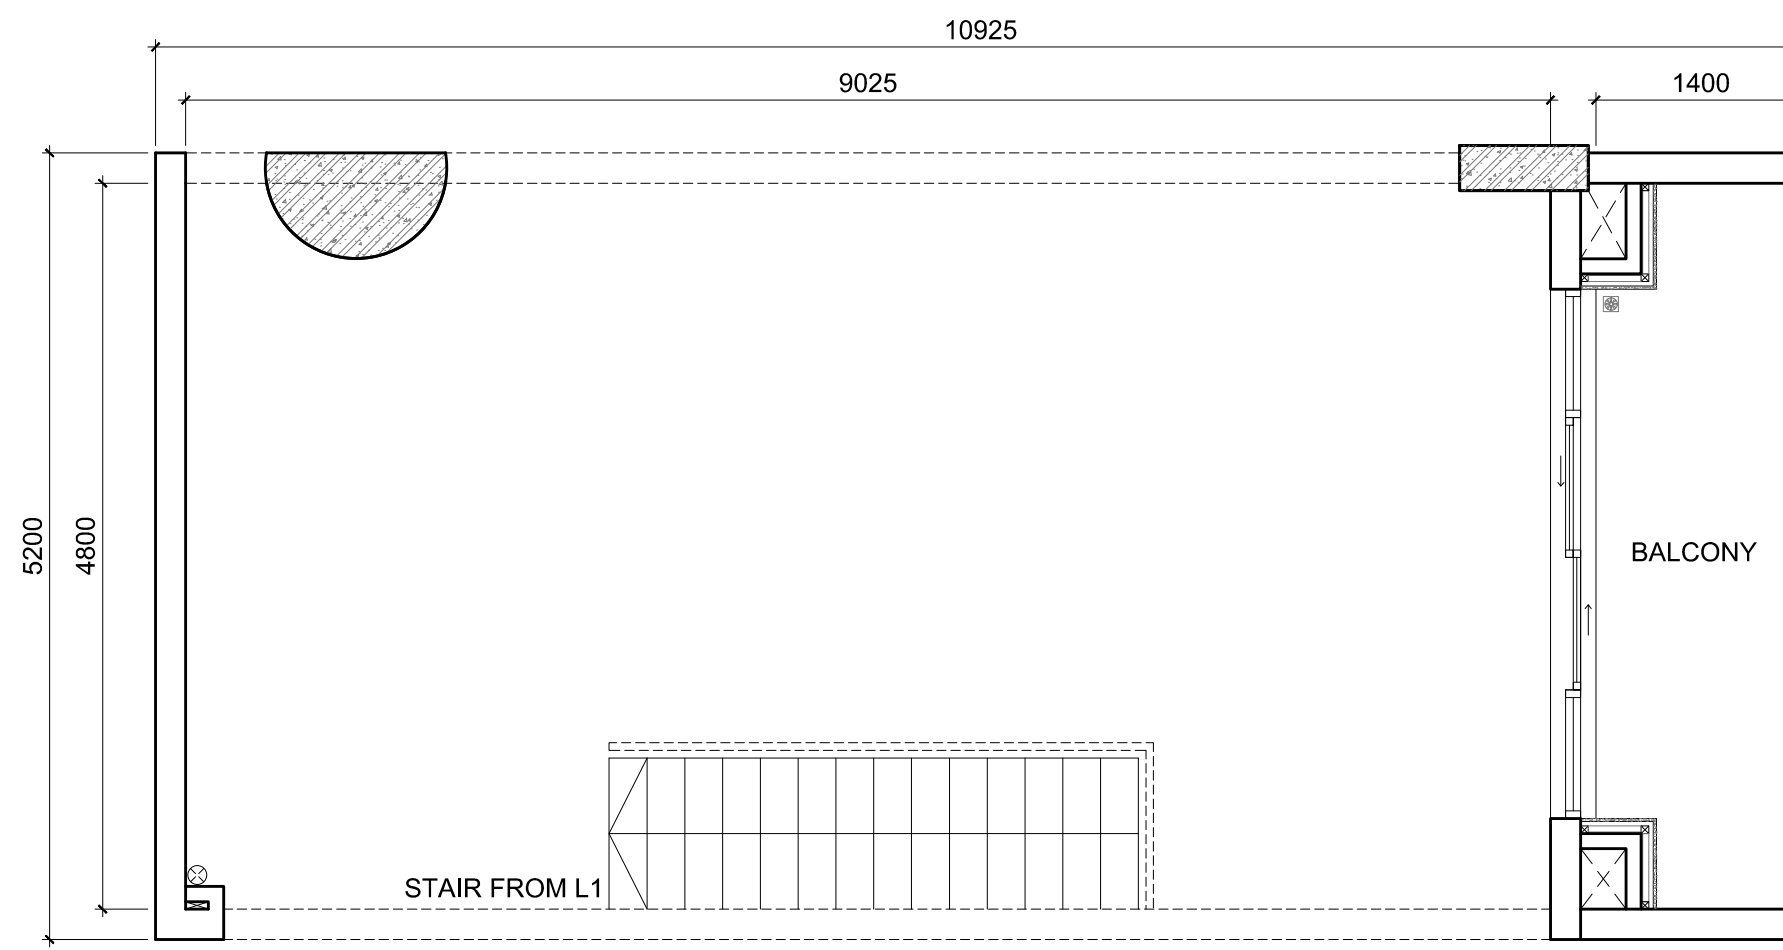


SH 24 LAYOUT ABOVE
2nd FLOOR SCALE: 1/50

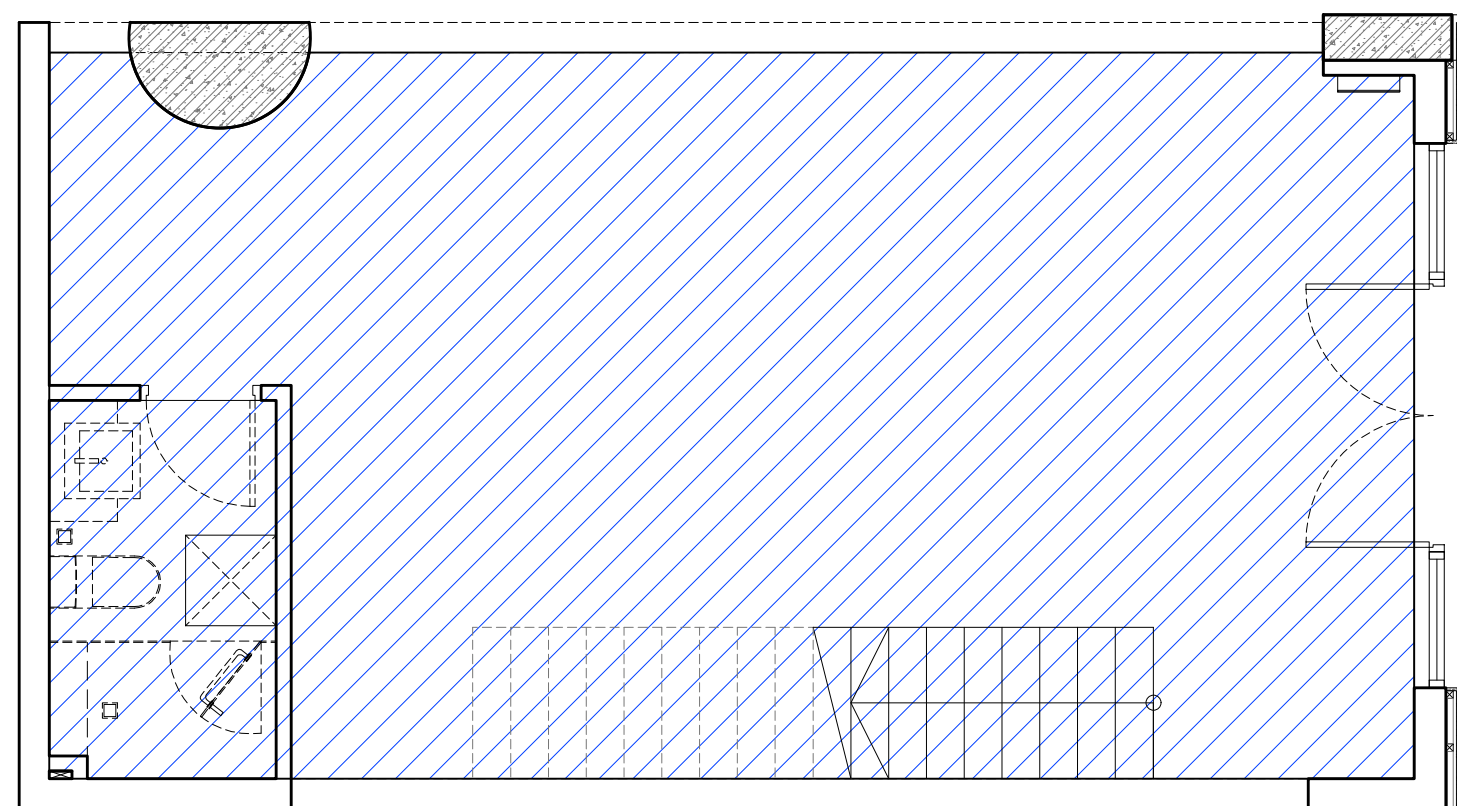


SH 24 LAYOUT BELOW
NET FLOOR AREA SCALE: 1/50

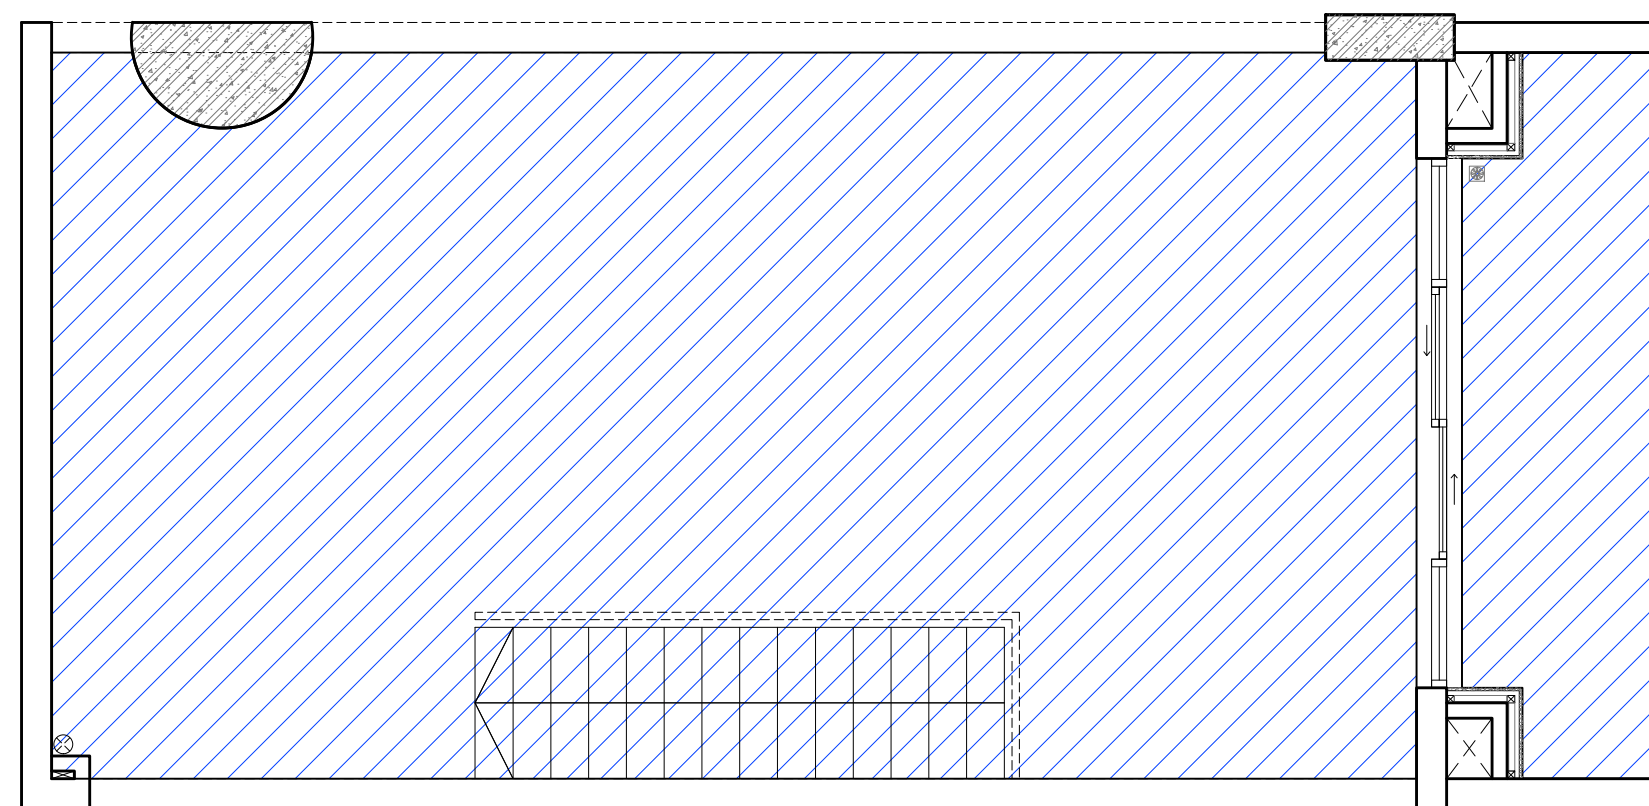


SH 24 LAYOUT ABOVE
NET FLOOR AREA SCALE: 1/50

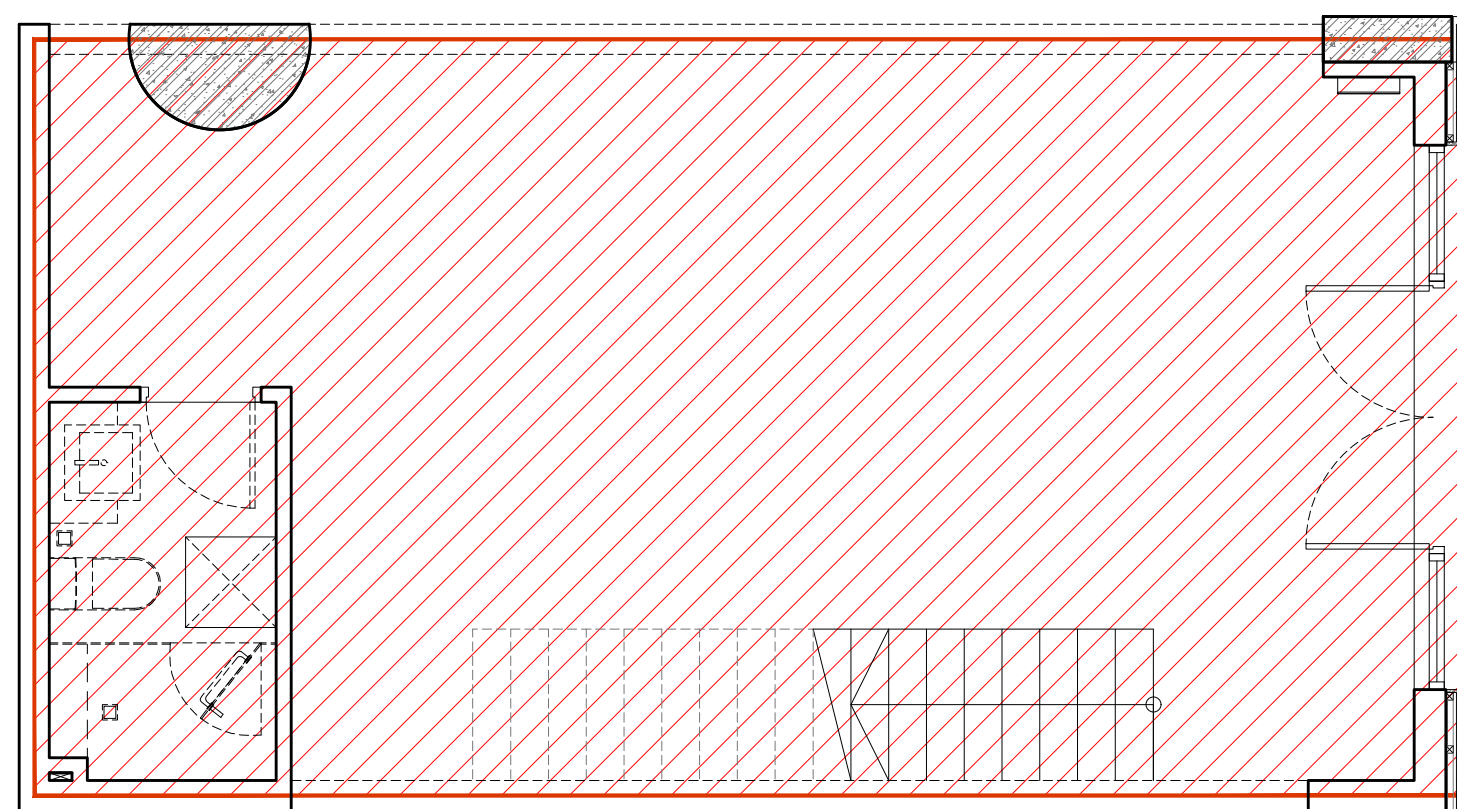


SH 24 LAYOUT BELOW
GROSS FLOOR AREA SCALE: 1/50

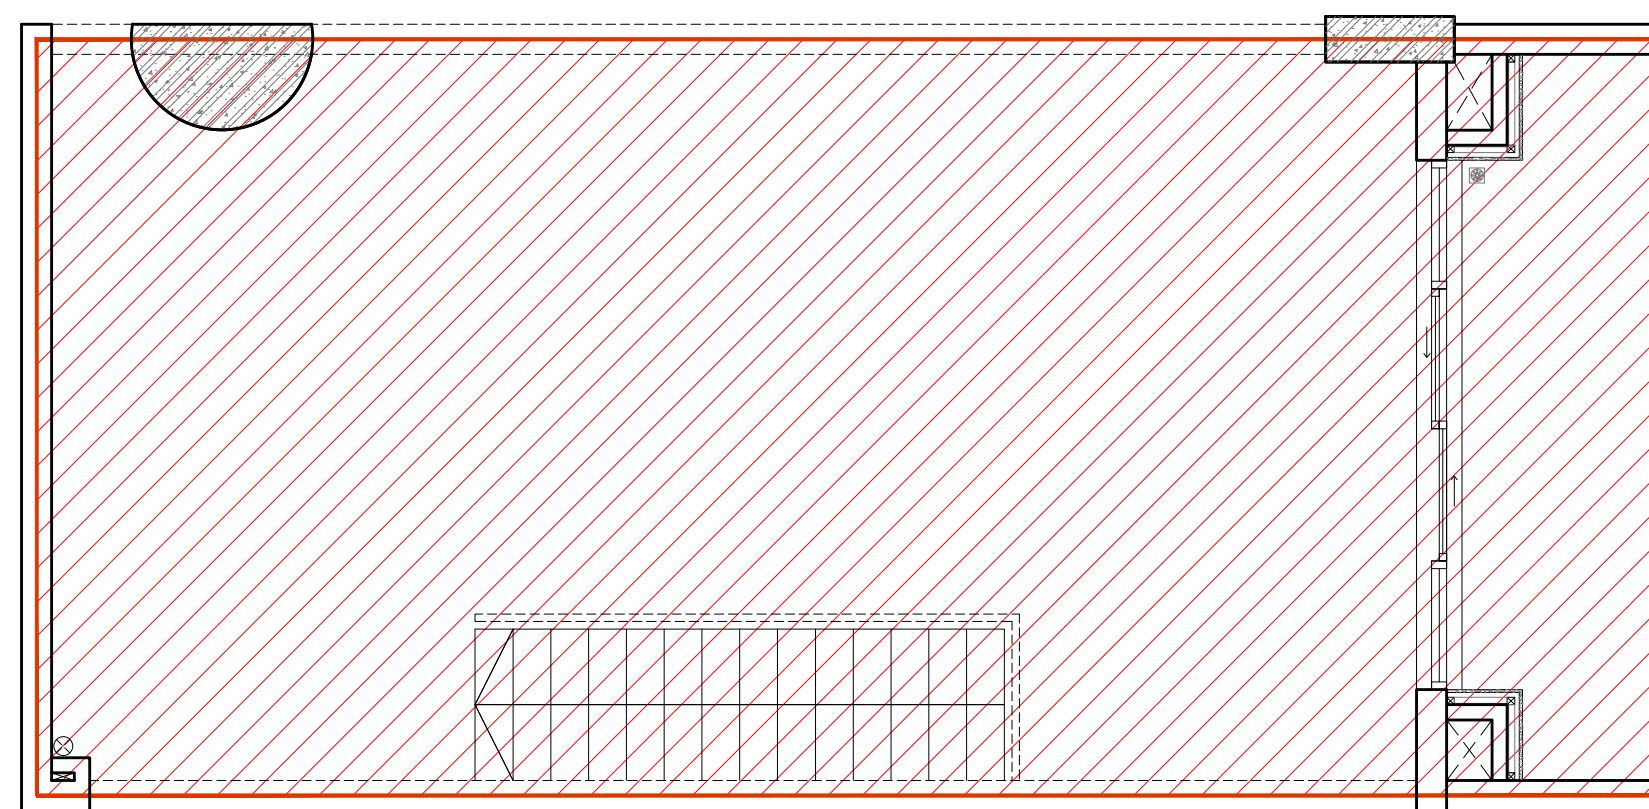


SH 24 LAYOUT ABOVE
GROSS FLOOR AREA SCALE: 1/50

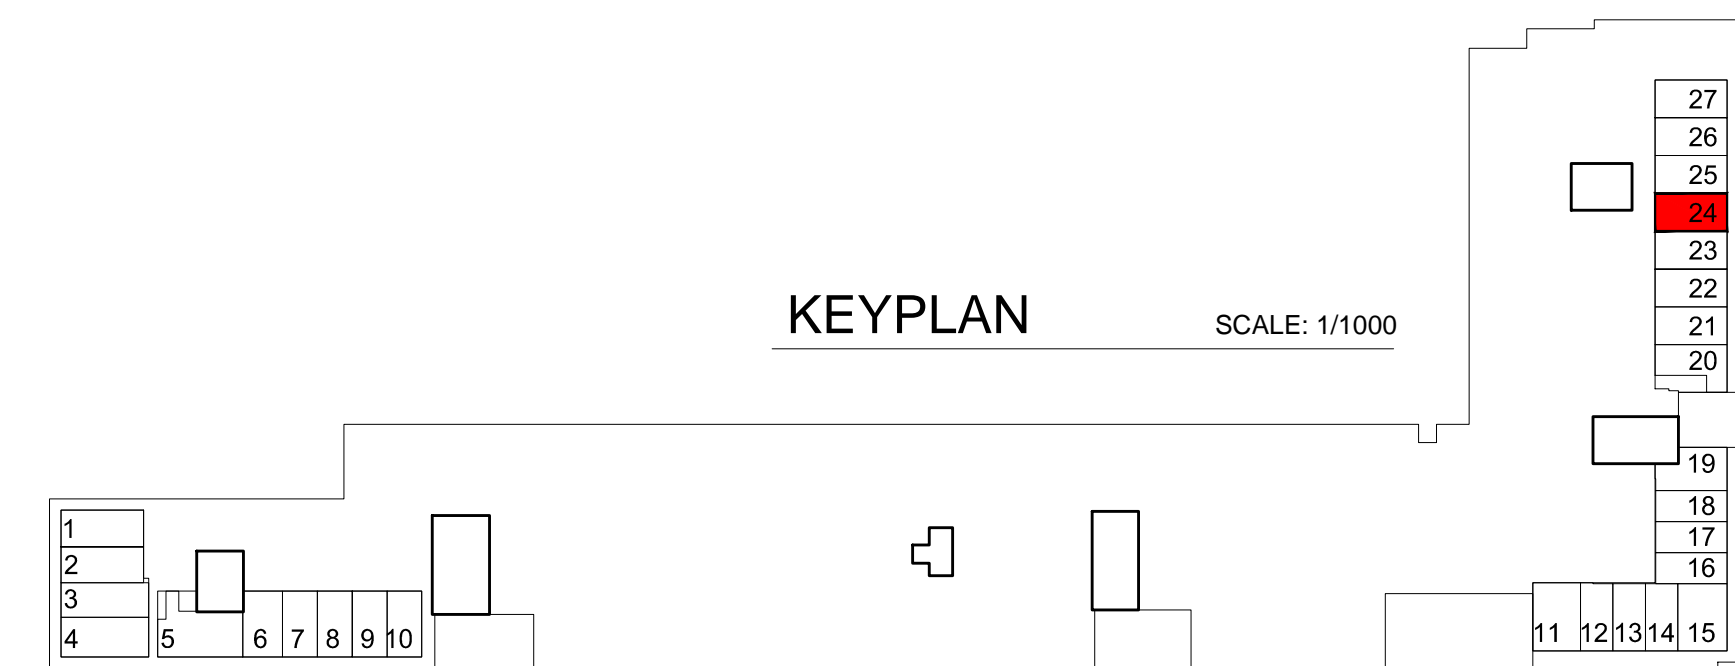


Shophouse No.24	NFA Area (m2)	GFA Area (m2)
Total Area	91.00	101.00

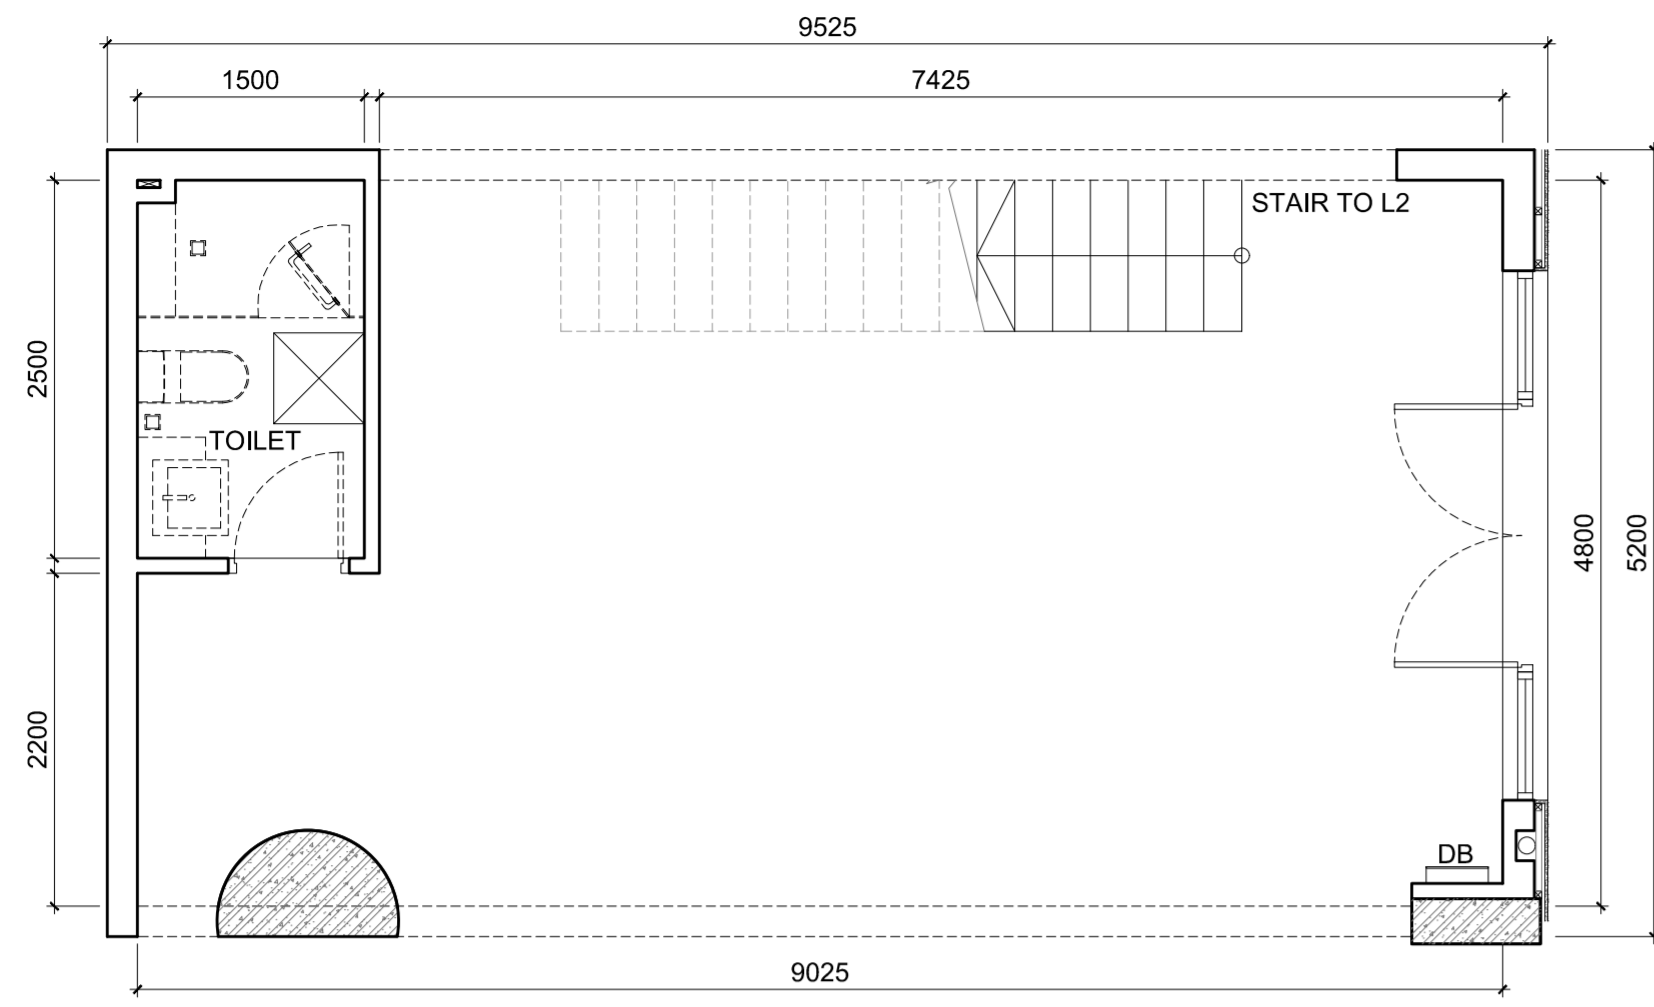


SH 25 LAYOUT BELOW
1st FLOOR SCALE: 1/50

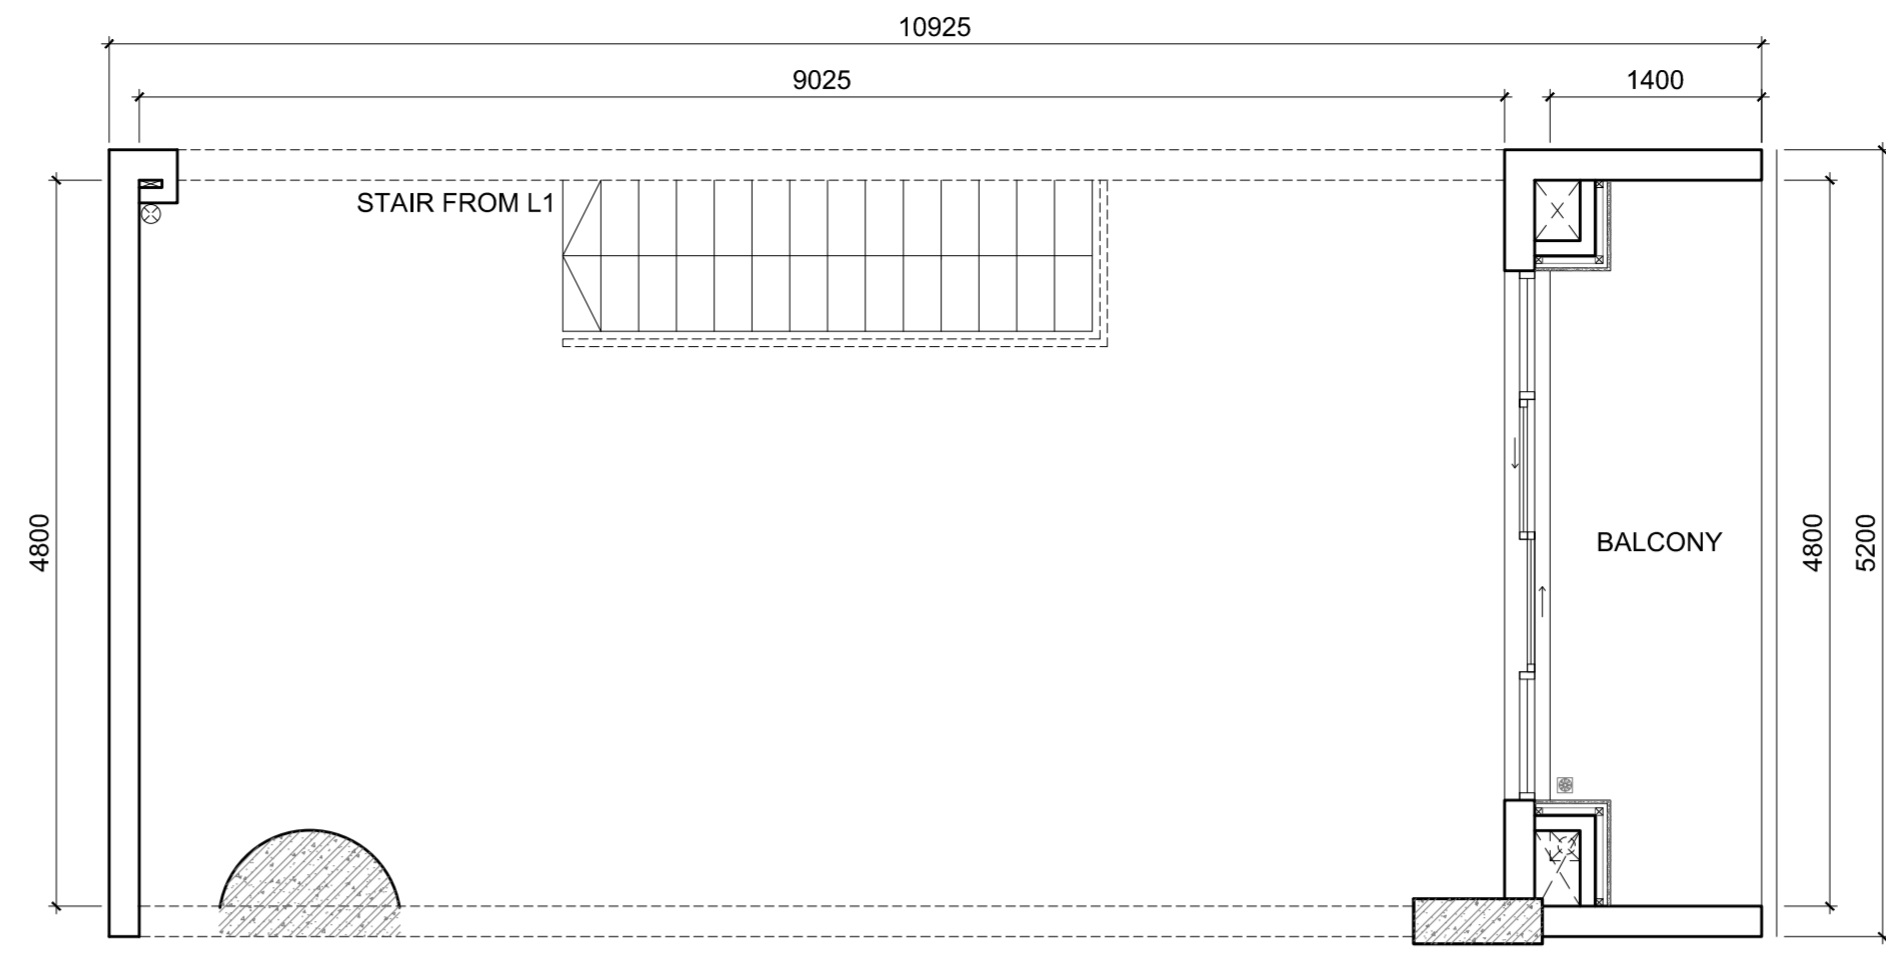


SH 25 LAYOUT ABOVE
2nd FLOOR SCALE: 1/50

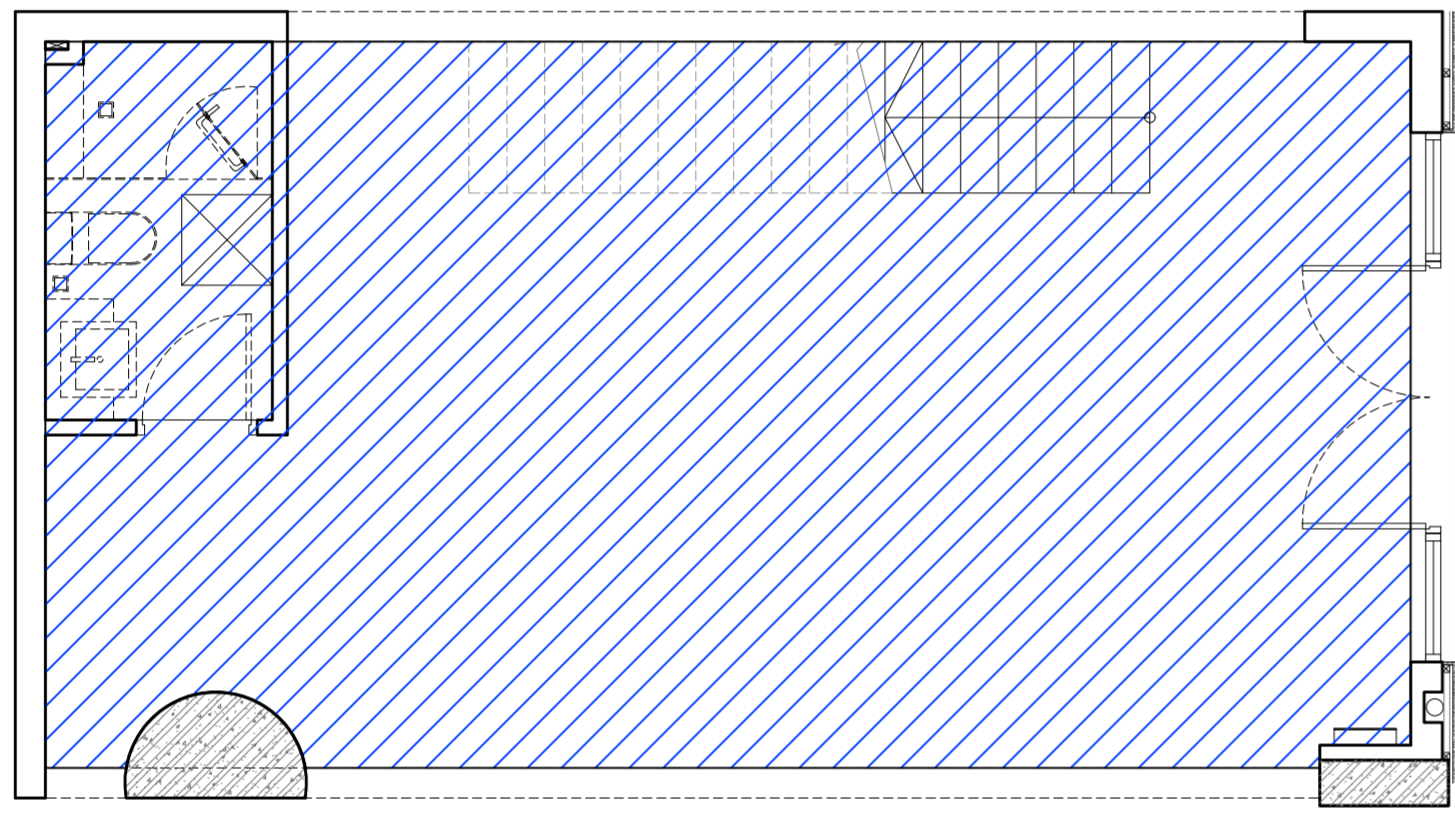


SH 25 LAYOUT BELOW
NET FLOOR AREA SCALE: 1/50

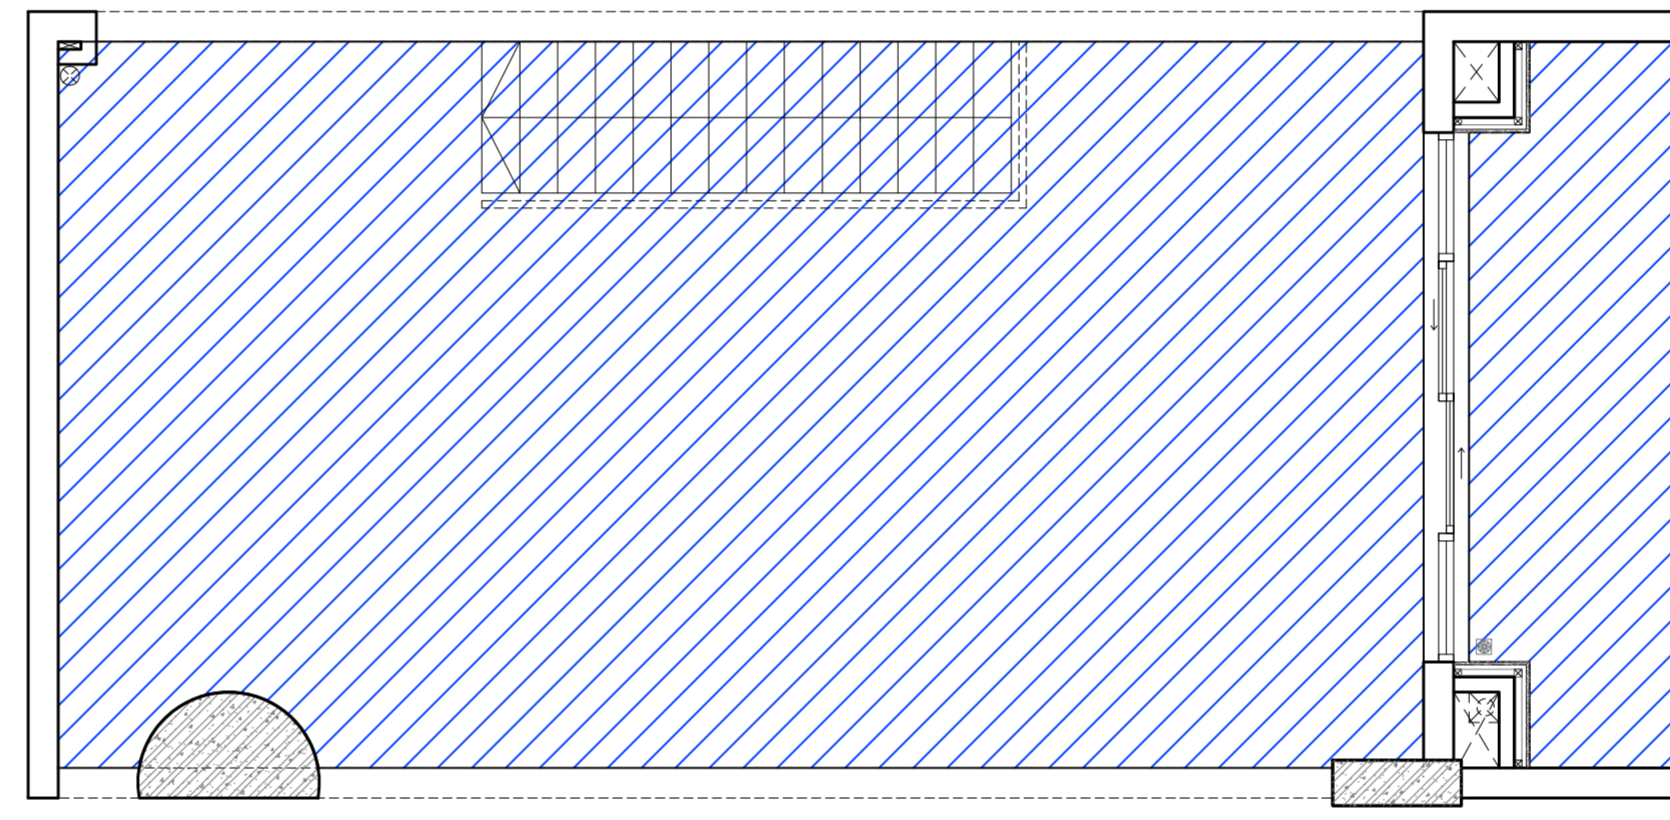


SH 25 LAYOUT ABOVE
NET FLOOR AREA SCALE: 1/50

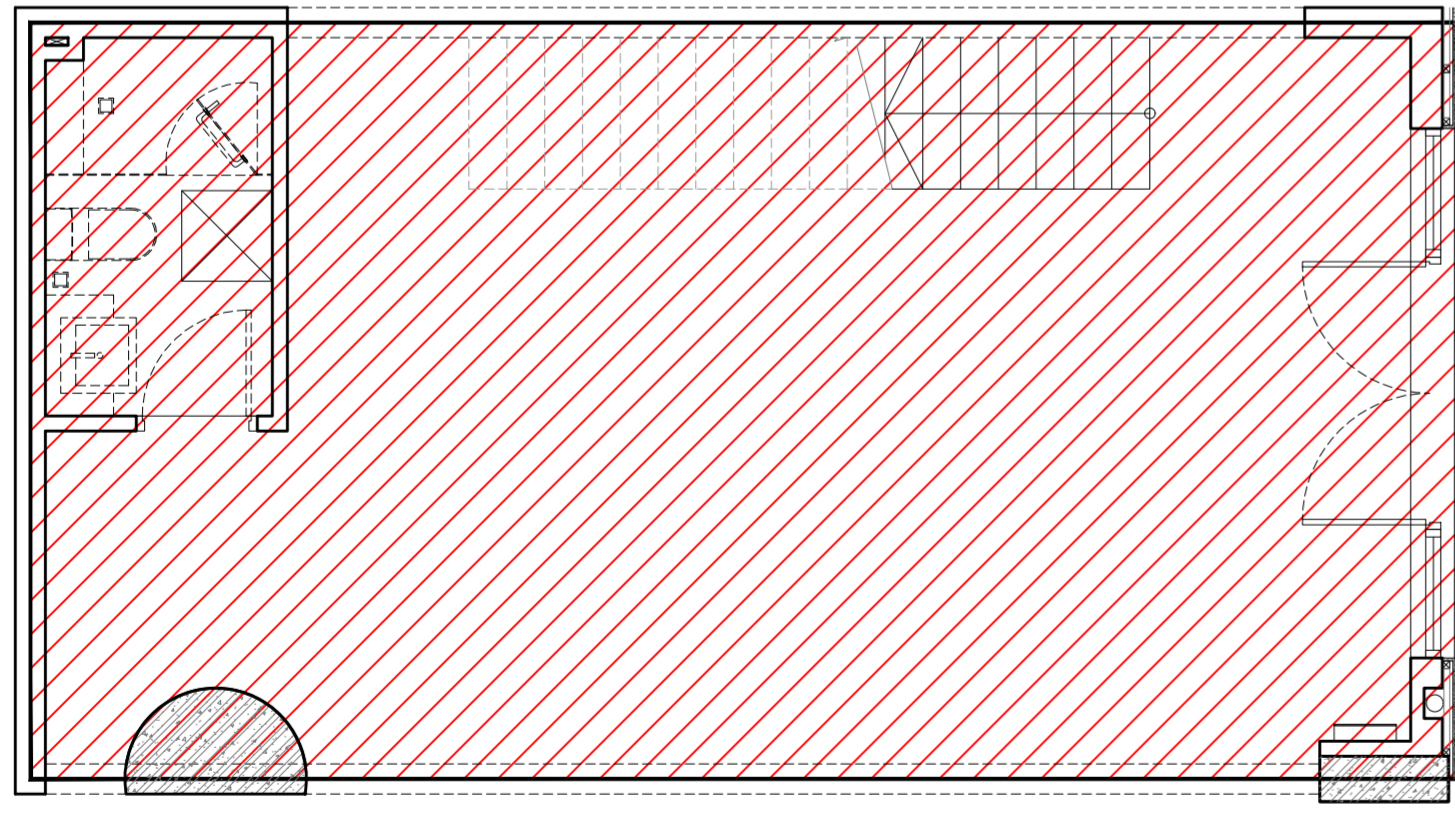

SH 25 LAYOUT BELOW
GROSS FLOOR AREA SCALE: 1/50

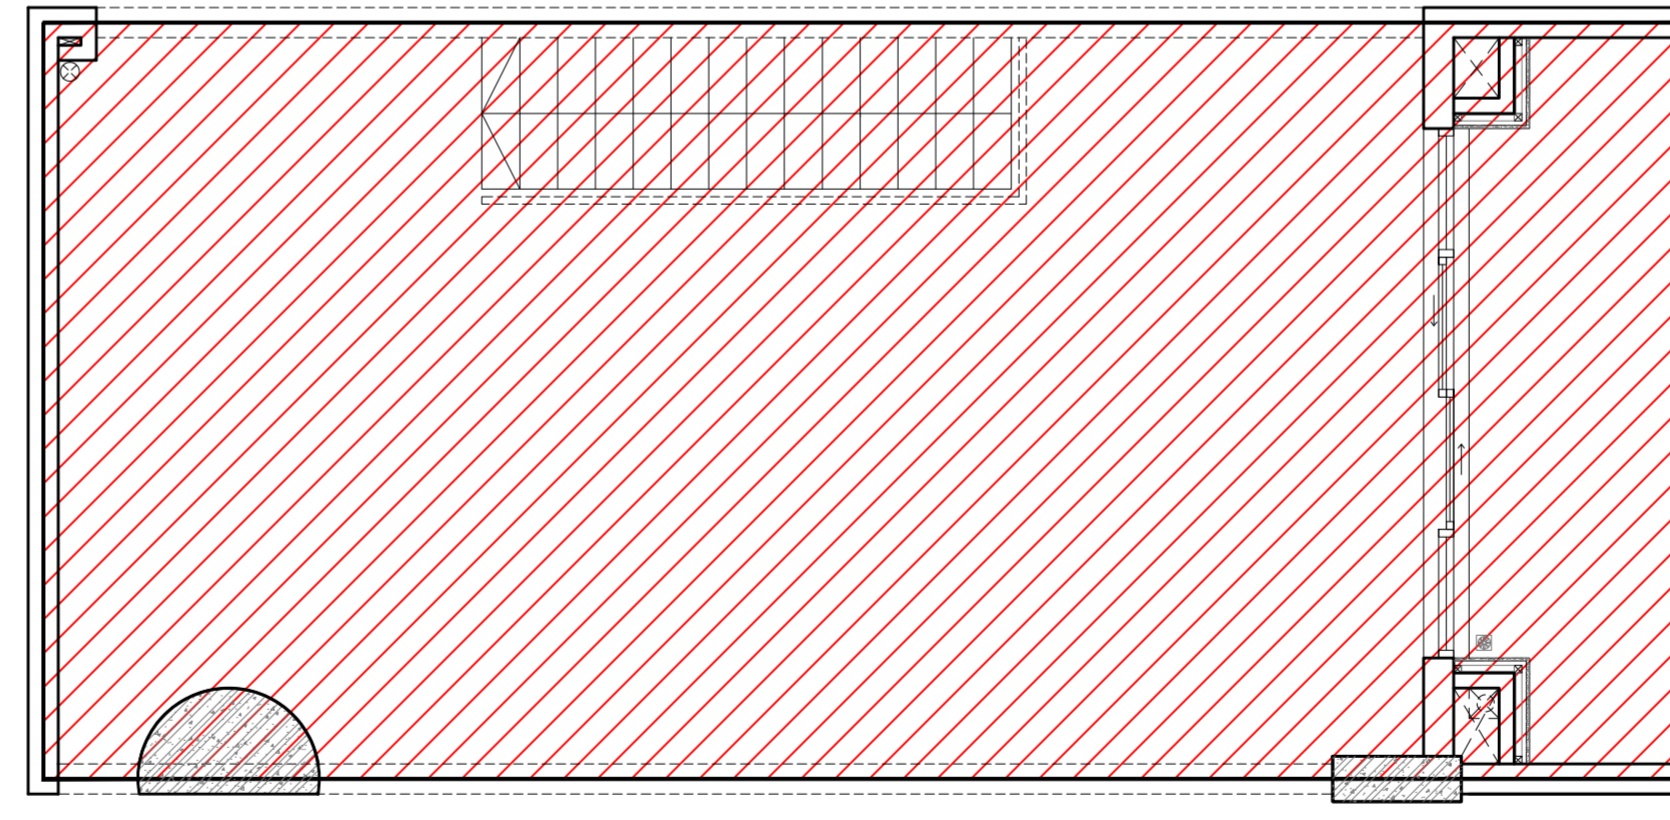


SH 25 LAYOUT ABOVE
GROSS FLOOR AREA SCALE: 1/50

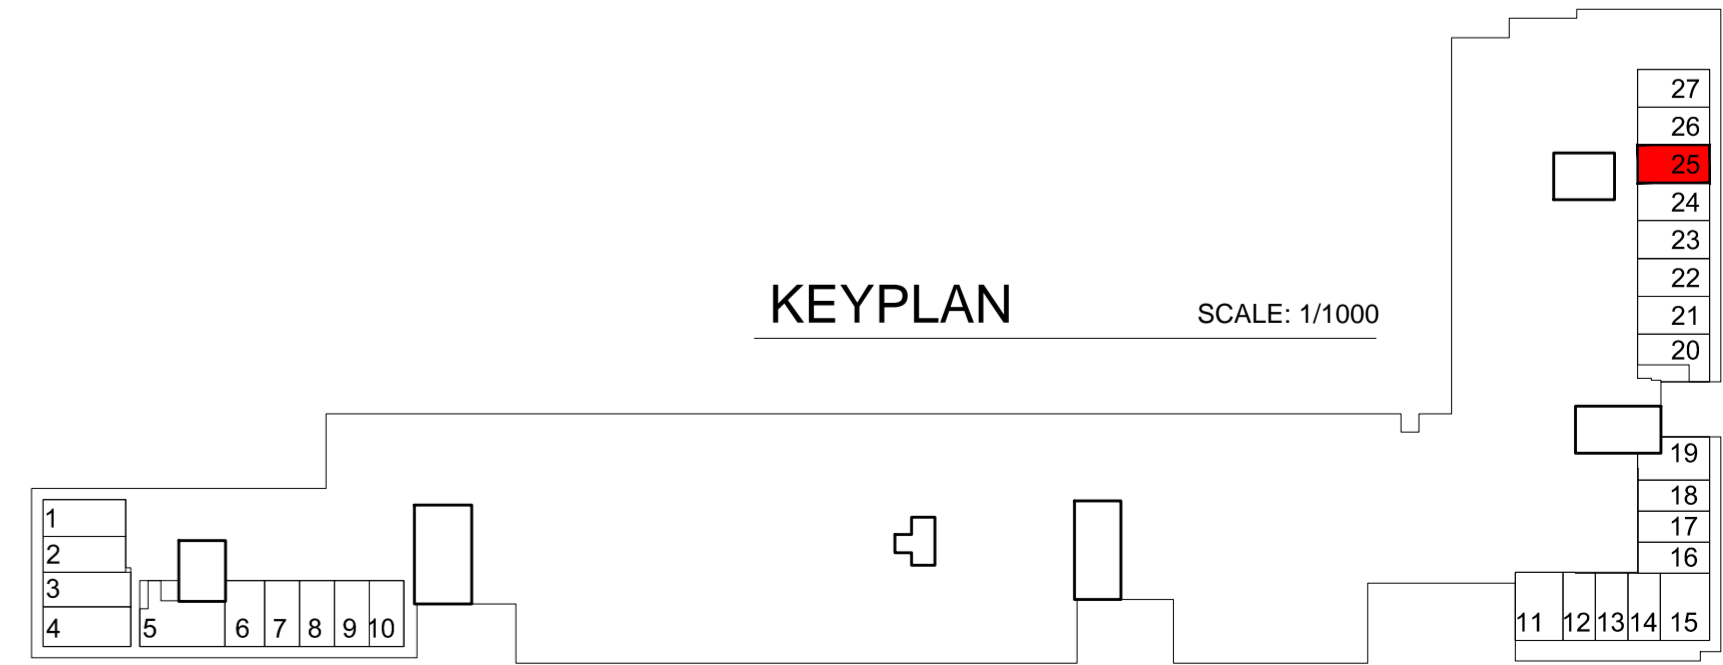


KEYPLAN SCALE: 1/1000


Shophouse No.25	NFA Area (m2)	GFA Area (m2)
Total Area	91.00	101.00

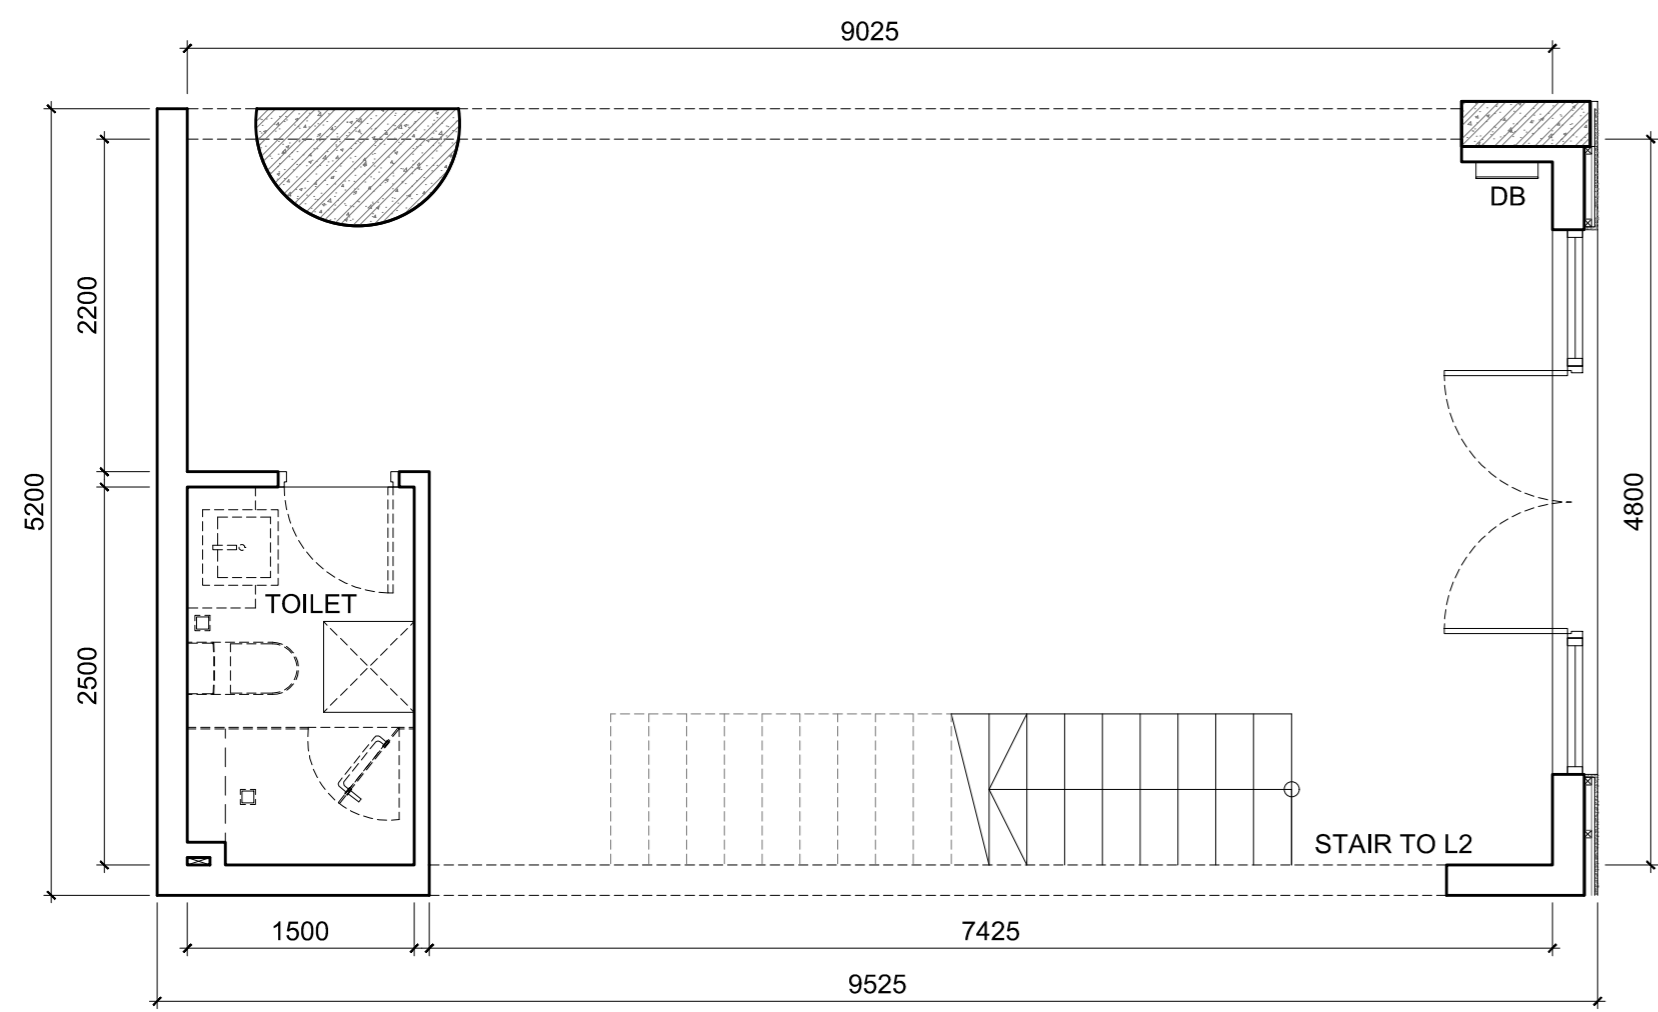


SH 26 LAYOUT BELOW
1st FLOOR SCALE: 1/50

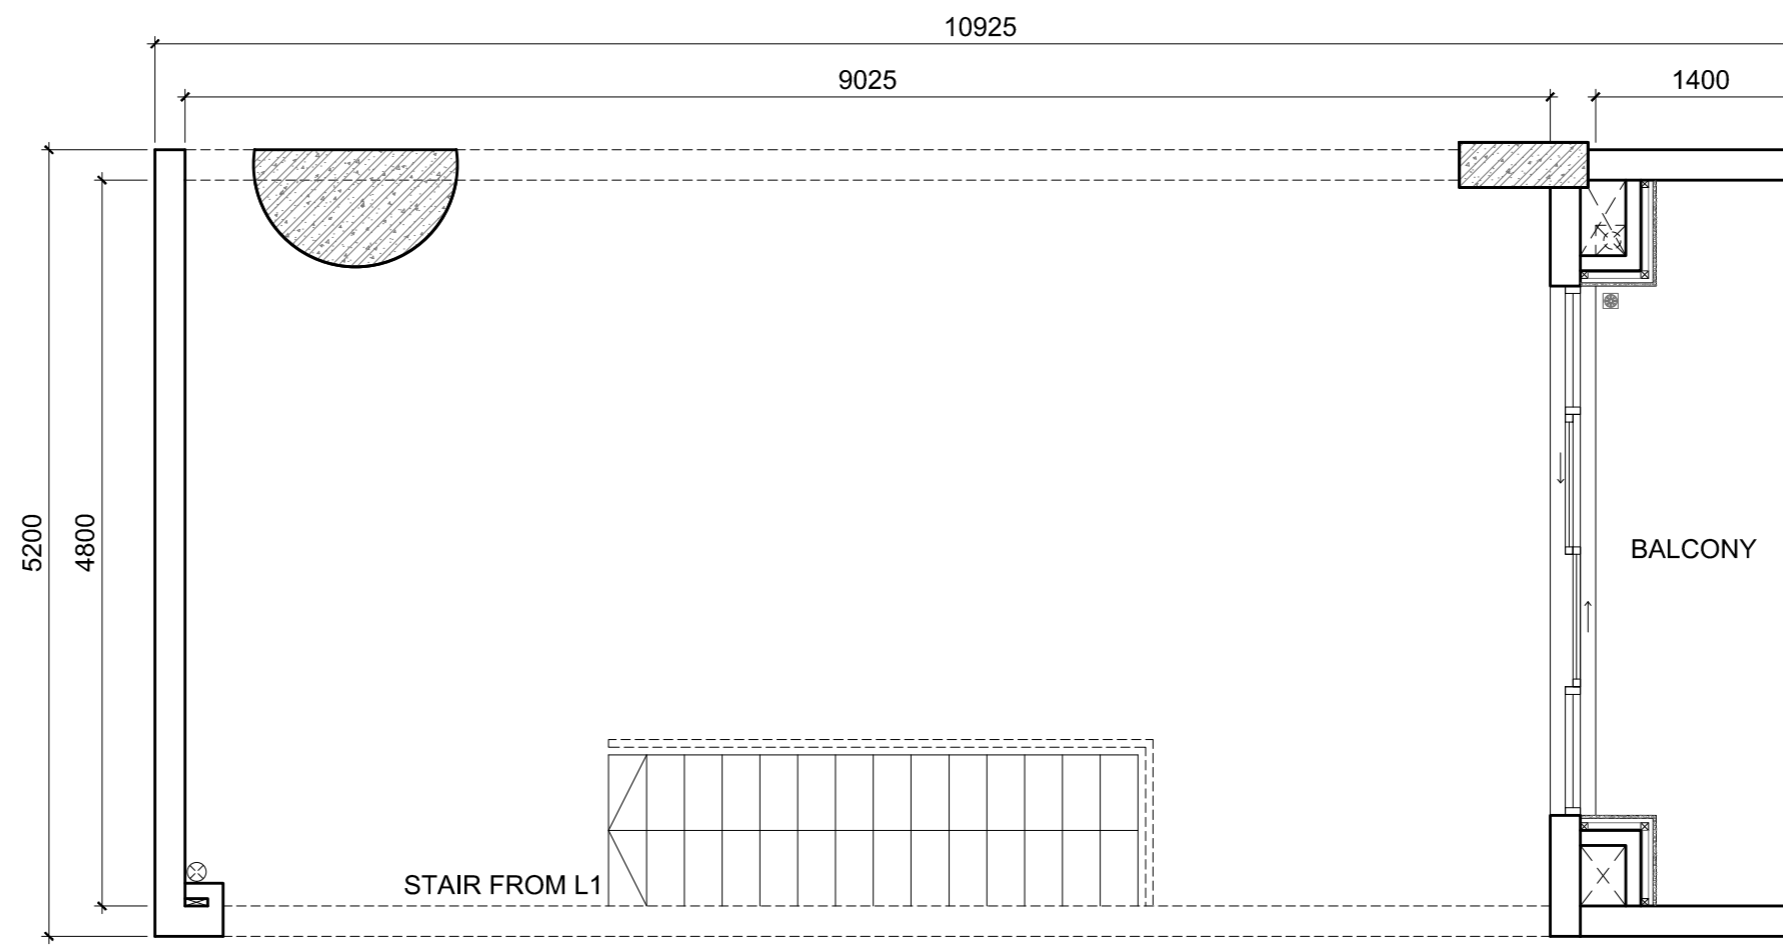


SH 26 LAYOUT ABOVE
2nd FLOOR SCALE: 1/50

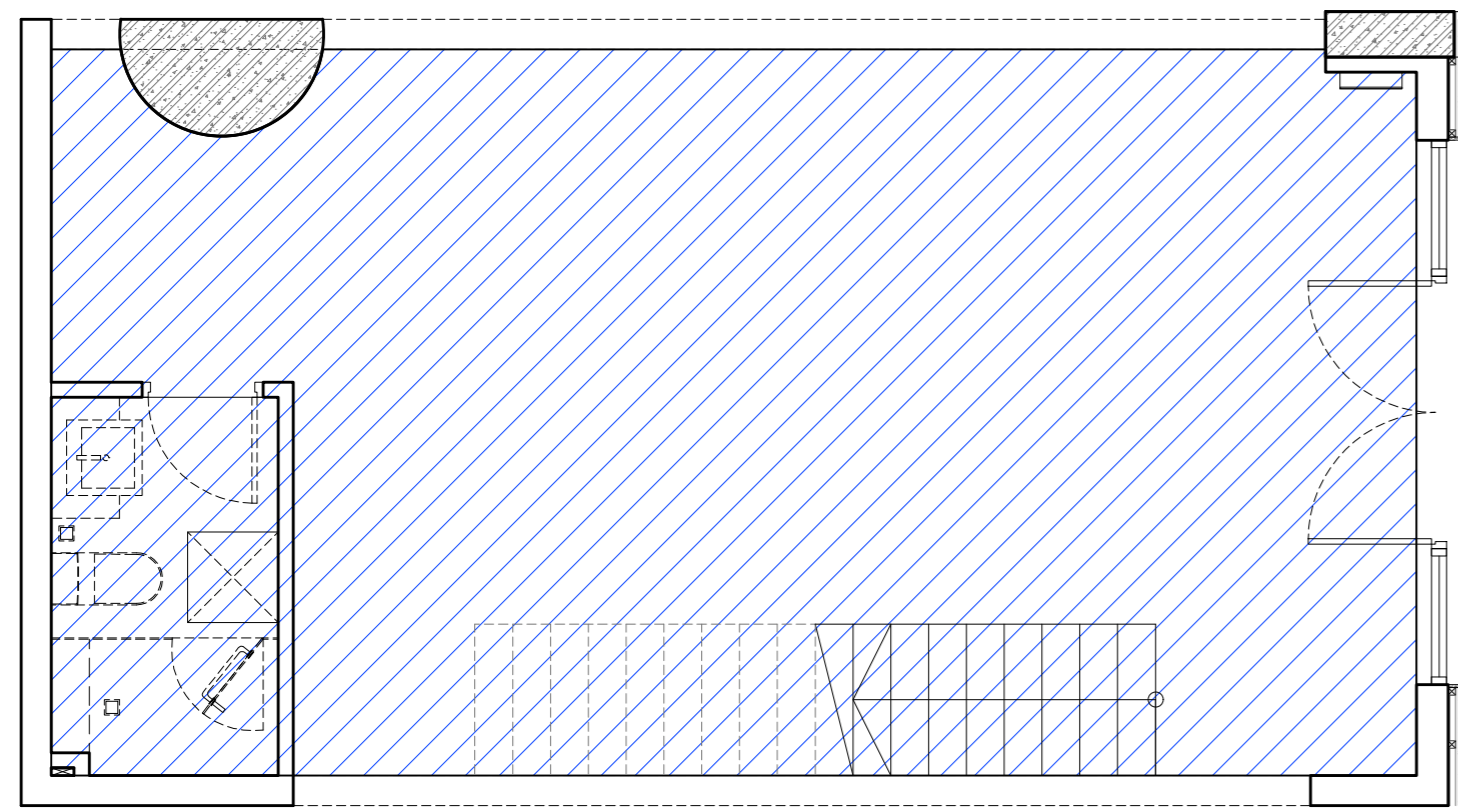


SH 26 LAYOUT BELOW
NET FLOOR AREA SCALE: 1/50

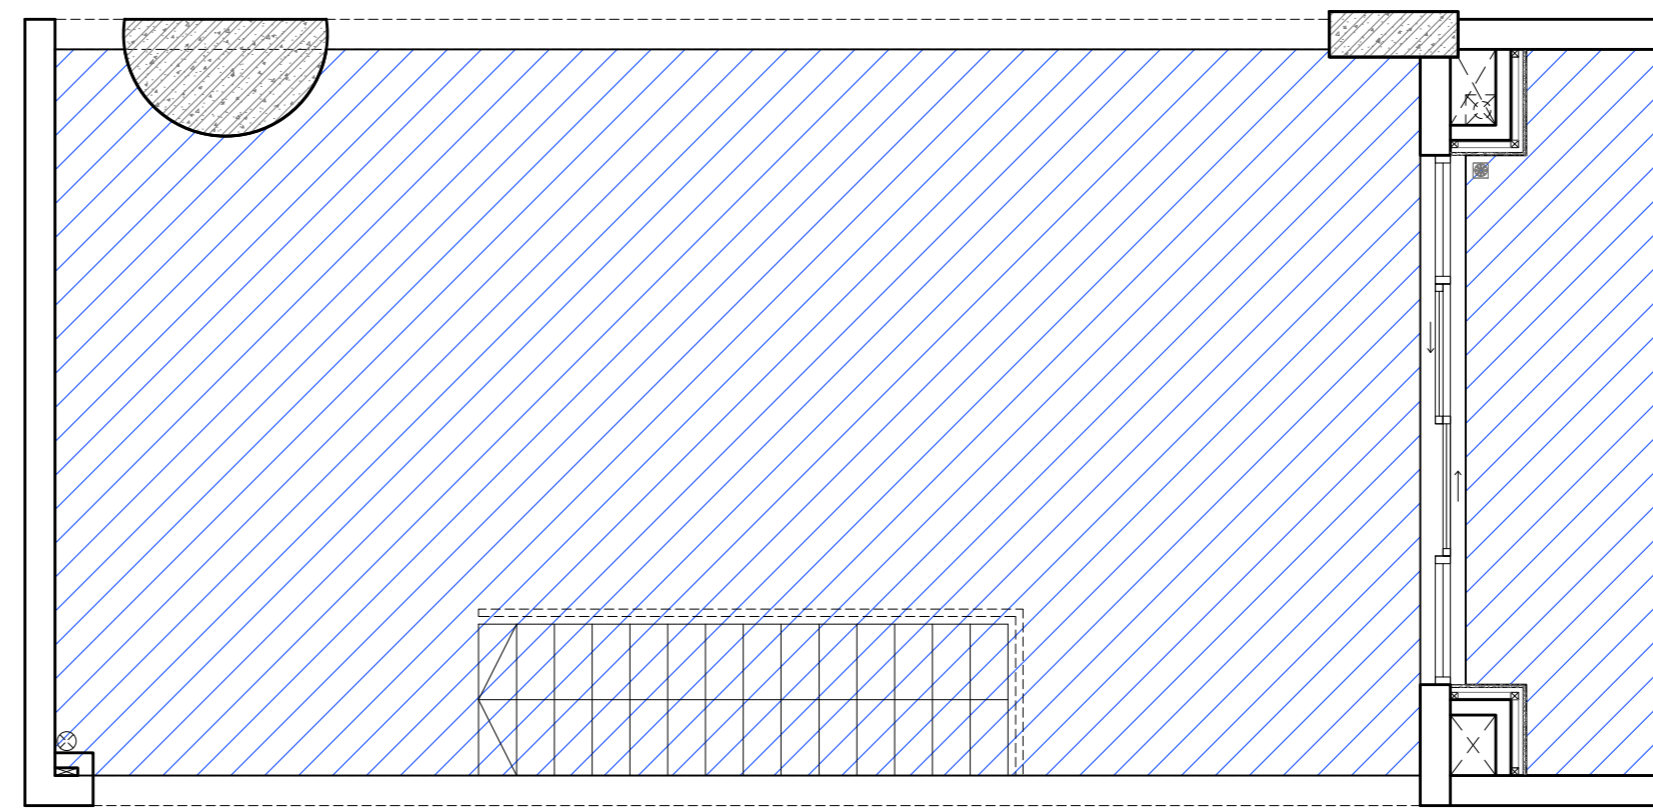


SH 26 LAYOUT ABOVE
NET FLOOR AREA SCALE: 1/50

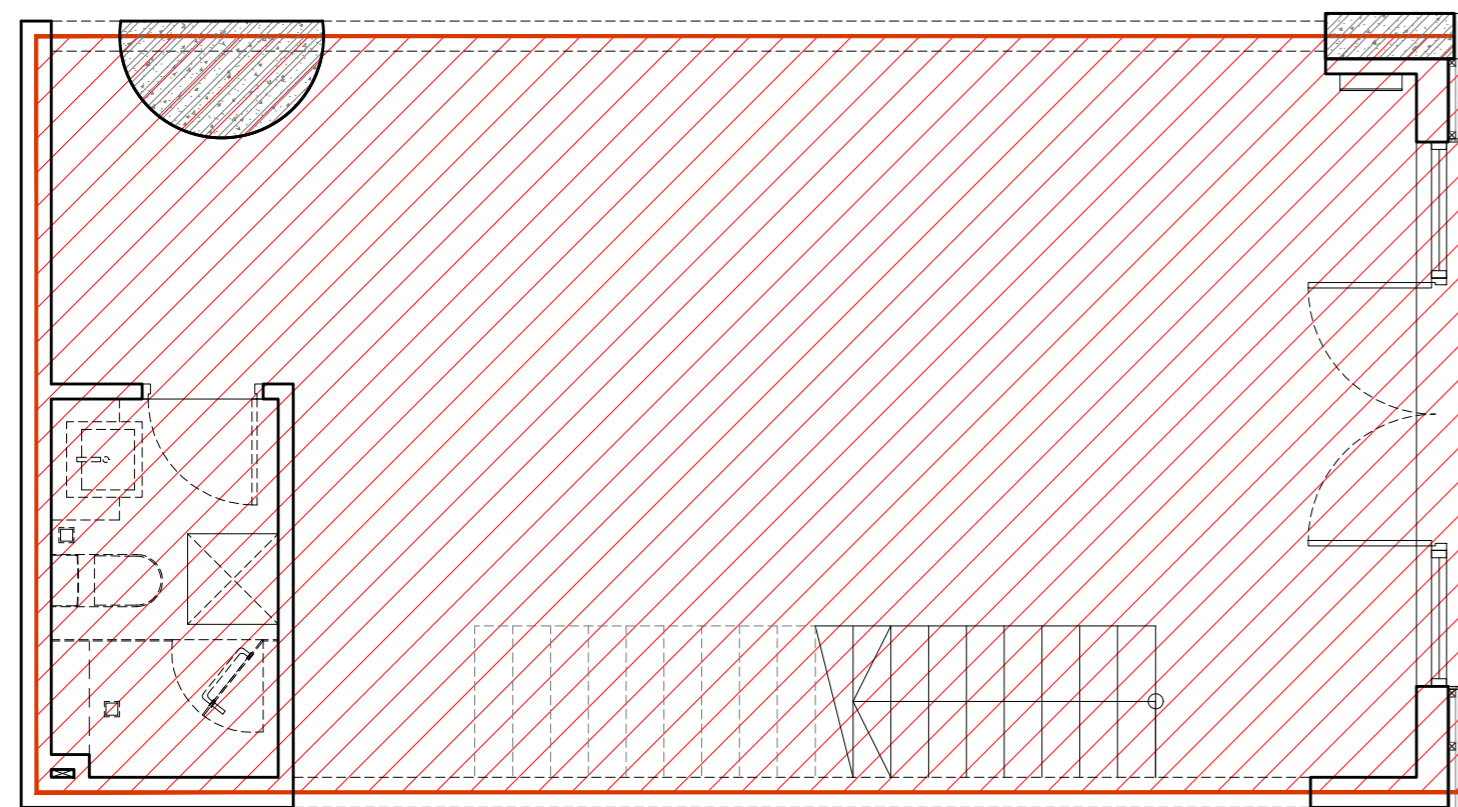

SH 26 LAYOUT BELOW
GROSS FLOOR AREA SCALE: 1/50

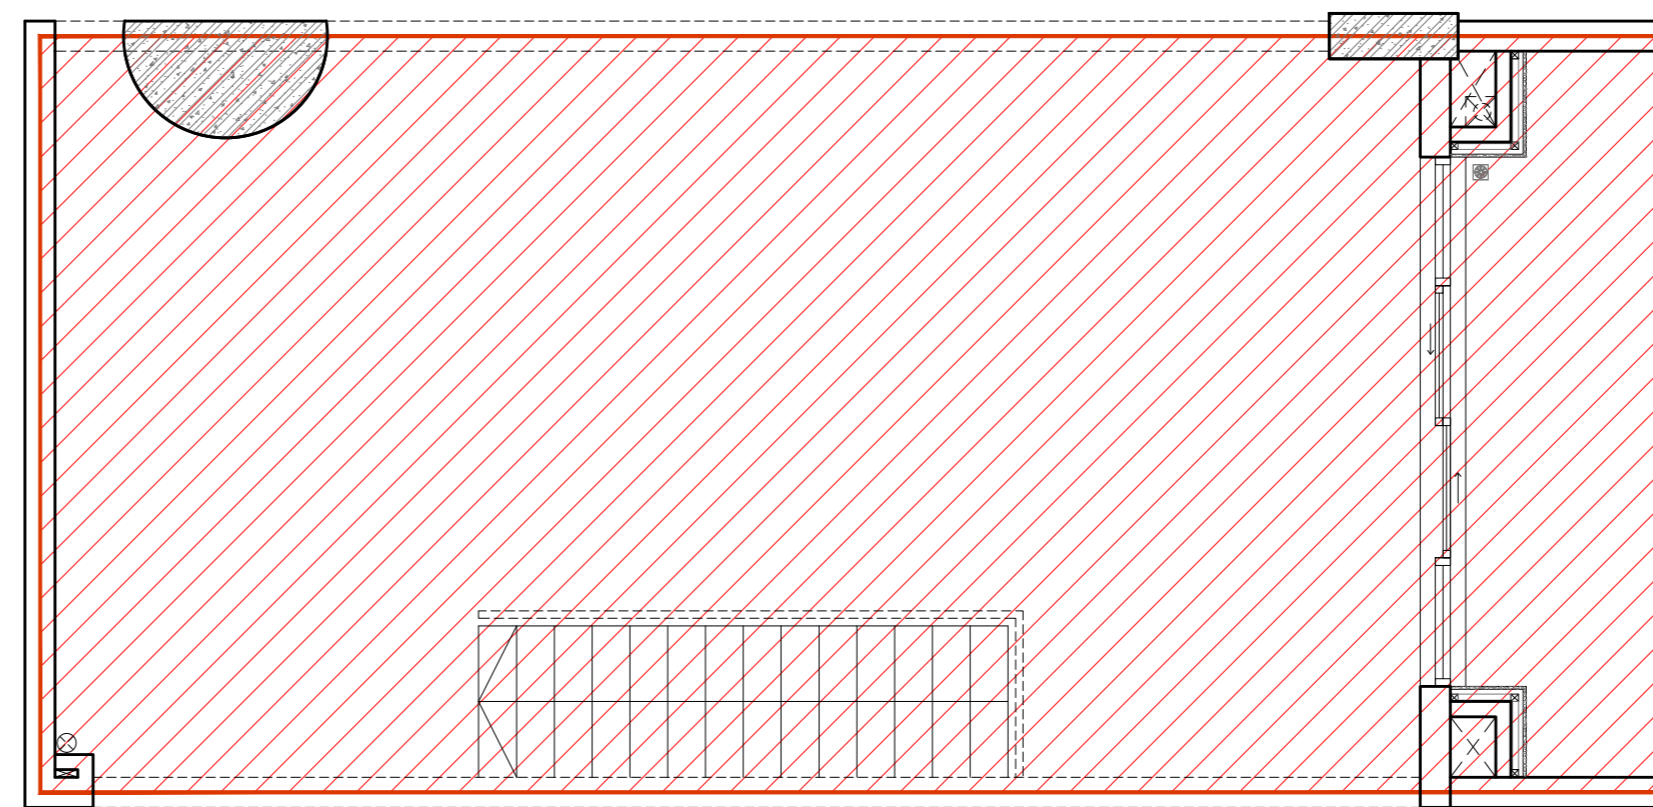


SH 26 LAYOUT ABOVE
GROSS FLOOR AREA SCALE: 1/50

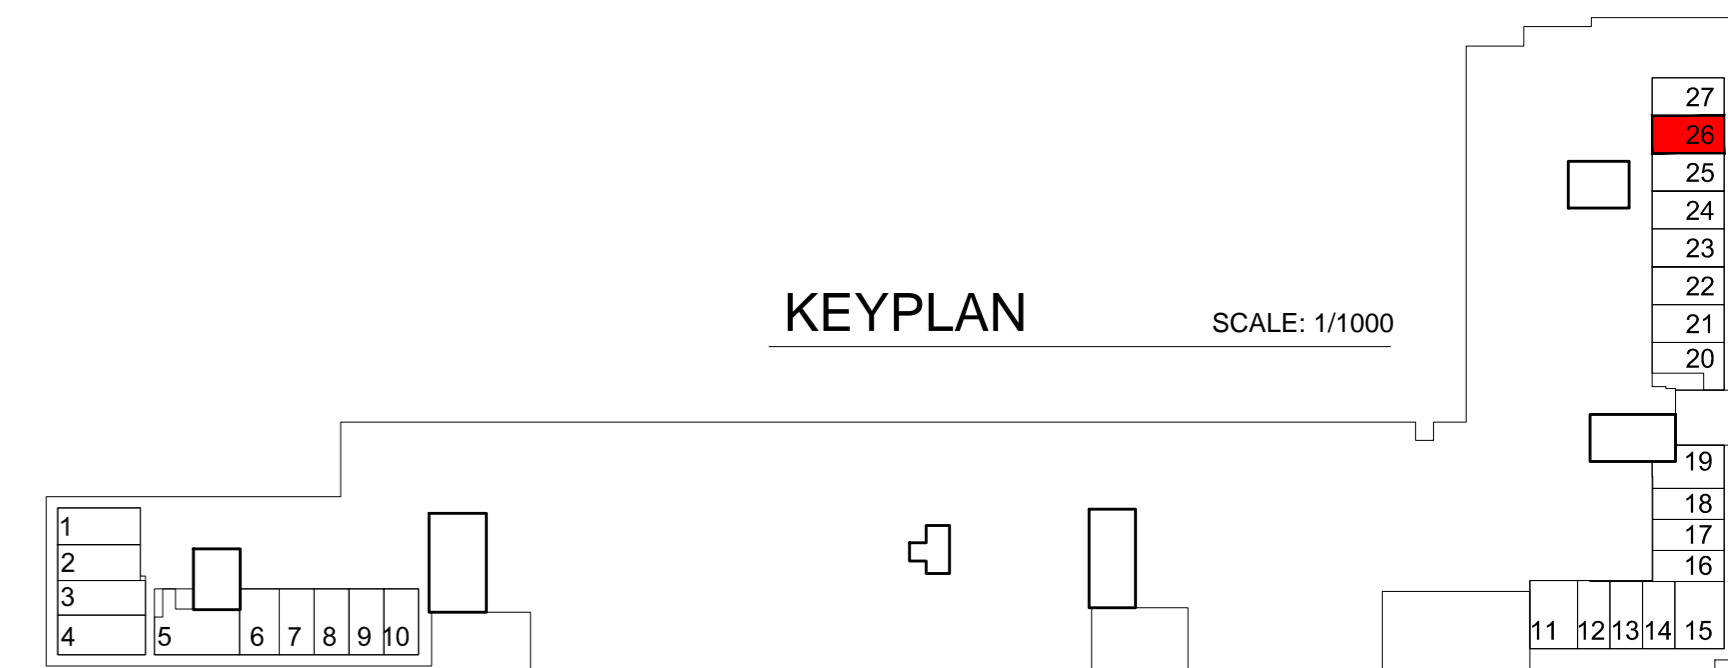


KEYPLAN SCALE: 1/1000


Shophouse No.26	NFA Area (m2)	GFA Area (m2)
Total Area	91.00	101.00

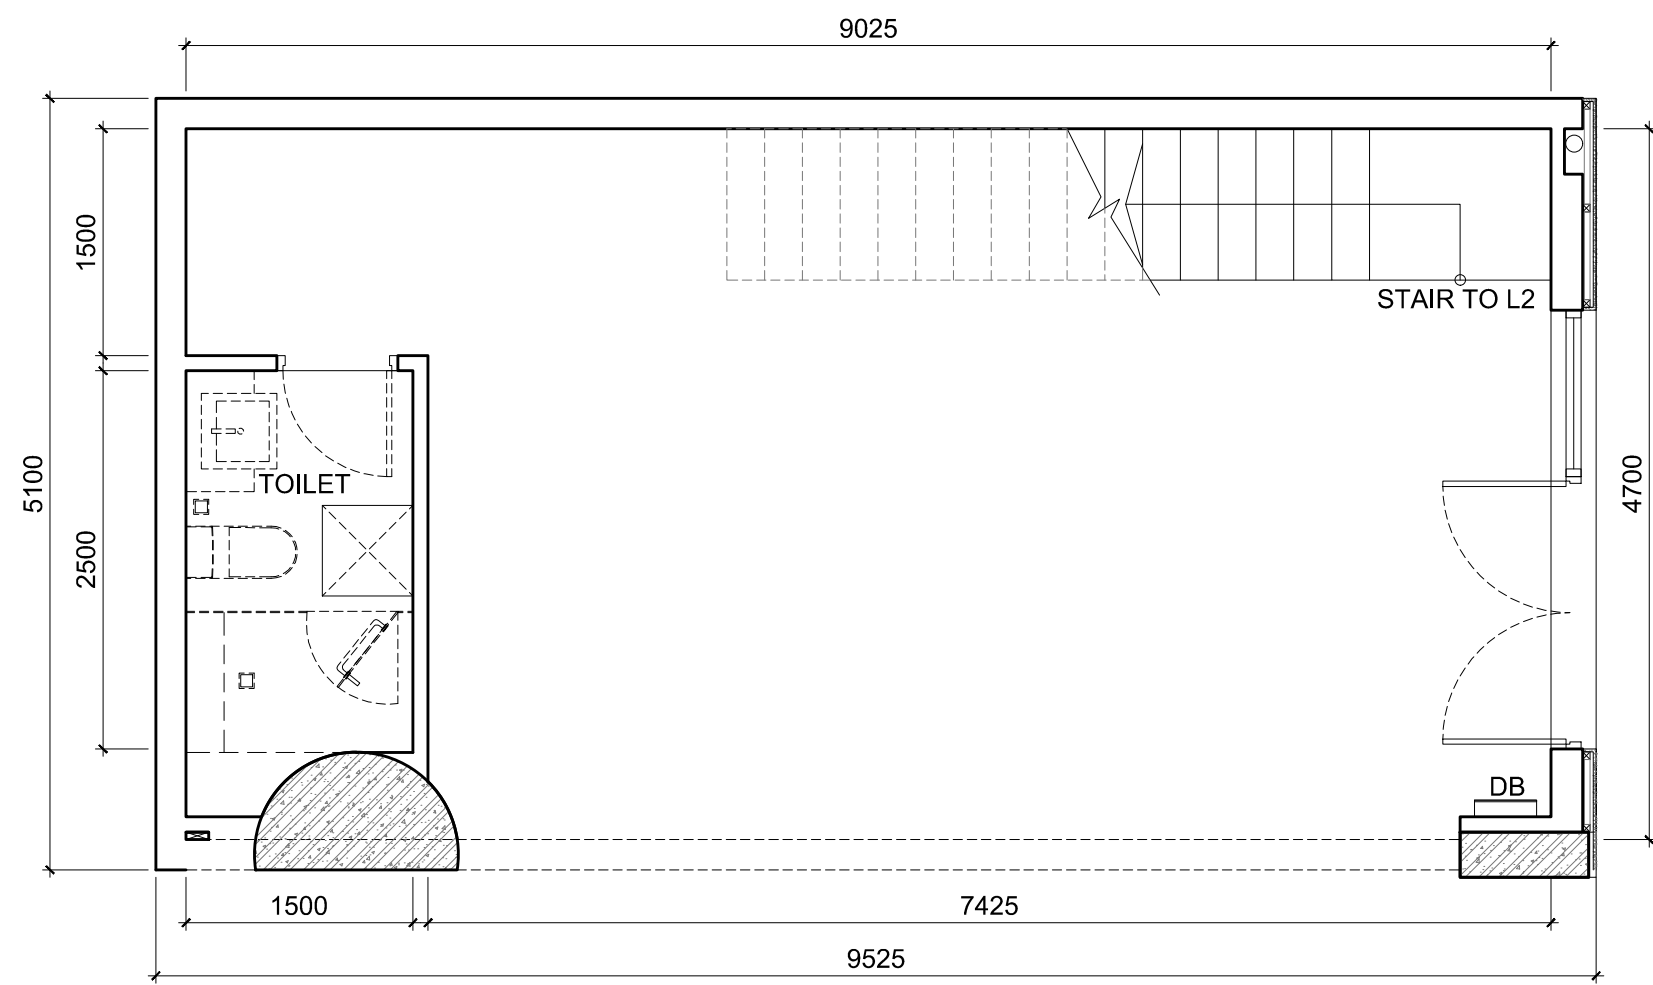


SH 27 LAYOUT BELOW
1st FLOOR SCALE: 1/50

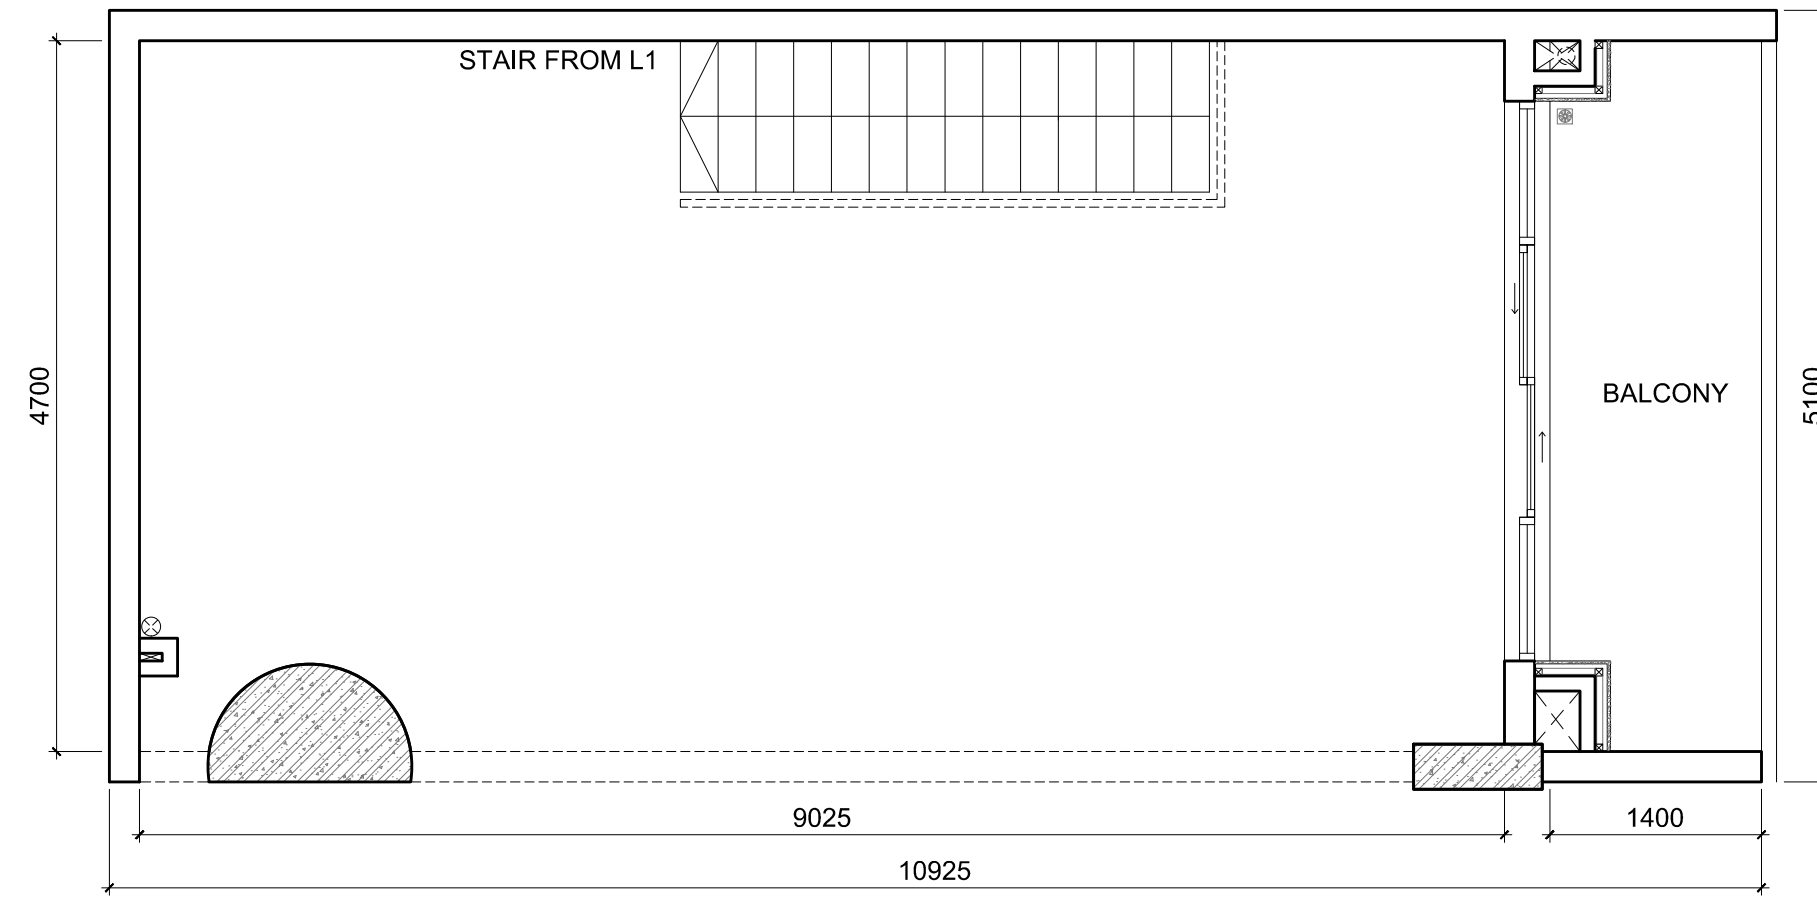


SH 27 LAYOUT ABOVE
2nd FLOOR SCALE: 1/50

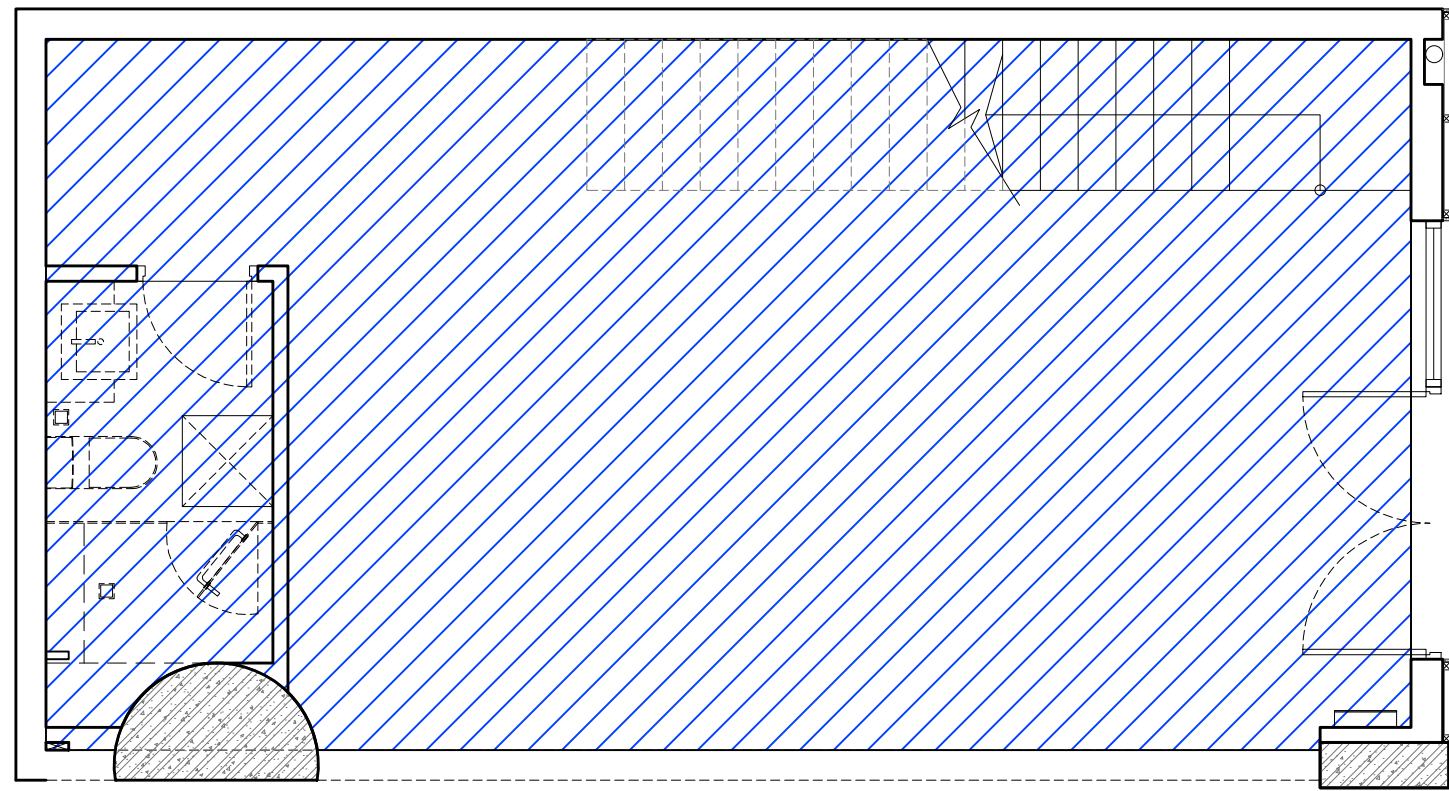


SH 27 LAYOUT BELOW
NET FLOOR AREA SCALE: 1/50

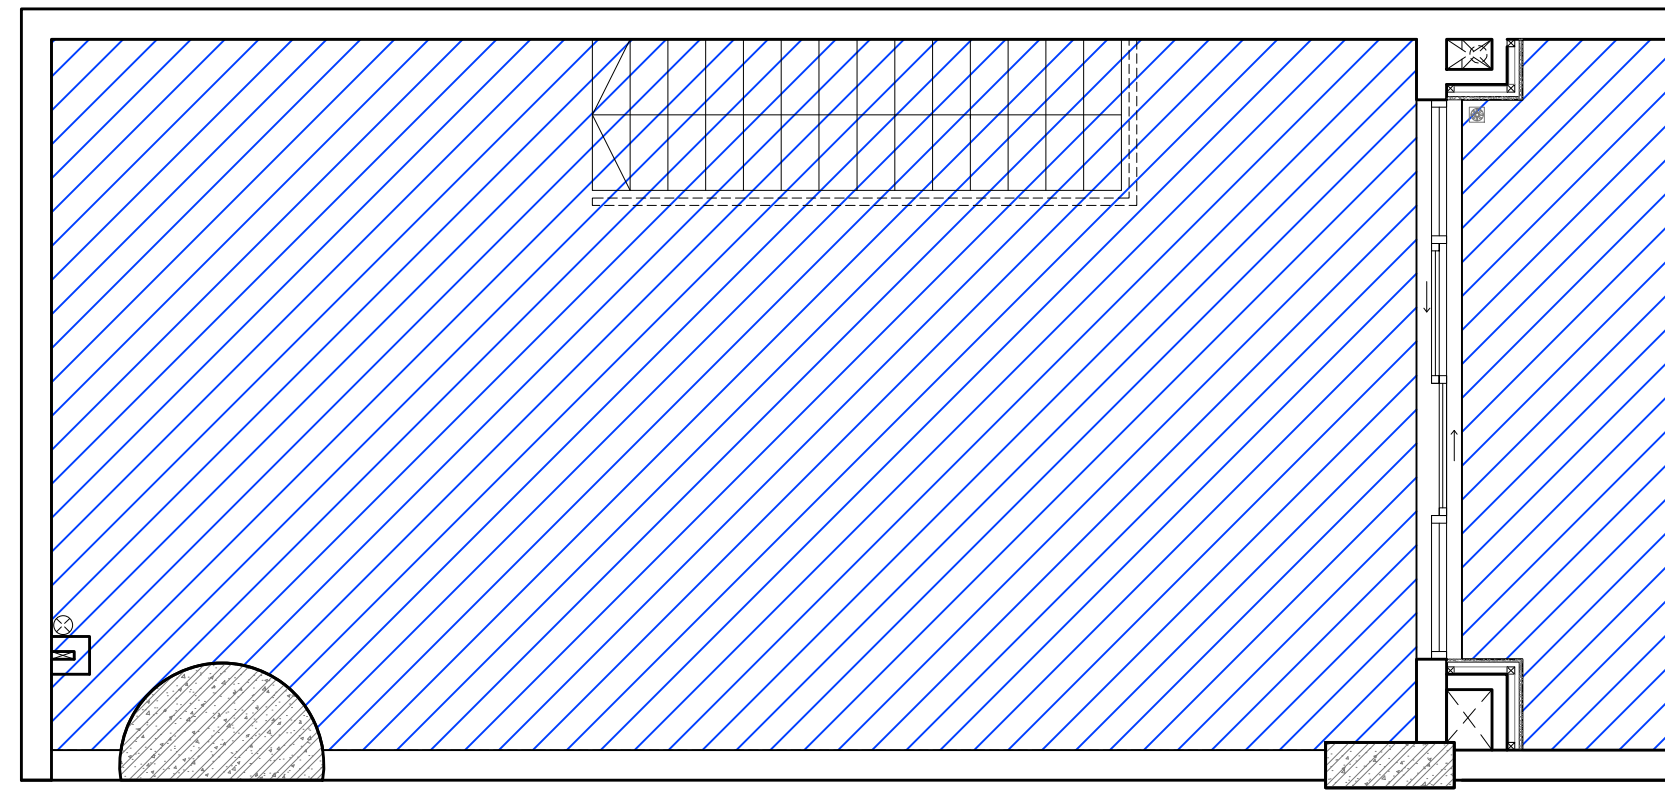

SH 27 LAYOUT ABOVE
NET FLOOR AREA SCALE: 1/50

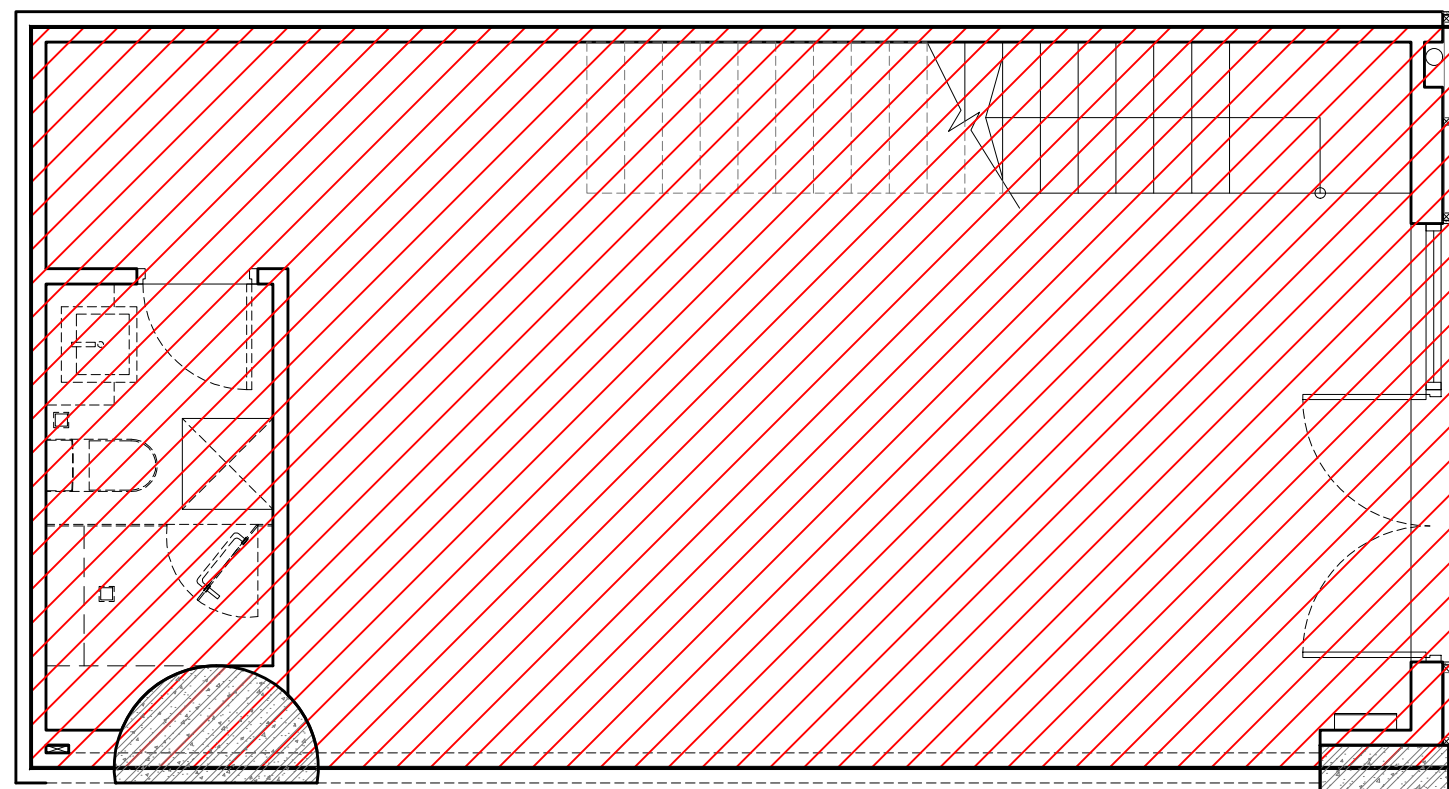

SH 27 LAYOUT BELOW
GROSS FLOOR AREA SCALE: 1/50

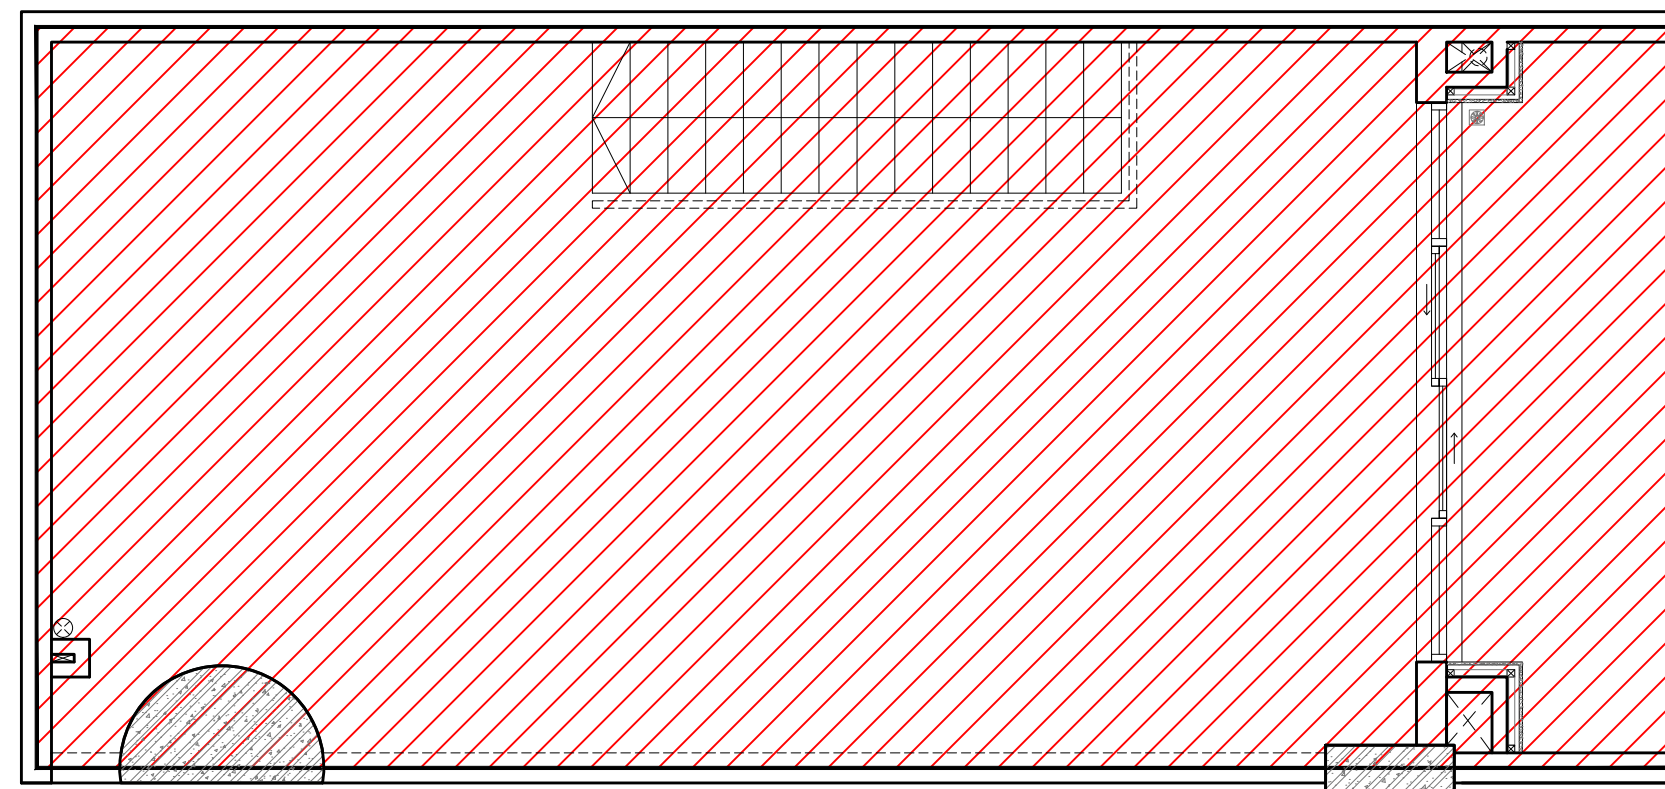

SH 27 LAYOUT ABOVE
GROSS FLOOR AREA SCALE: 1/50



Shophouse No.27	NFA Area (m2)	GFA Area (m2)
Total Area	89.00	99.00