




SH1 LAYOUT BELOW  
1st FLOOR SCALE: 1/50

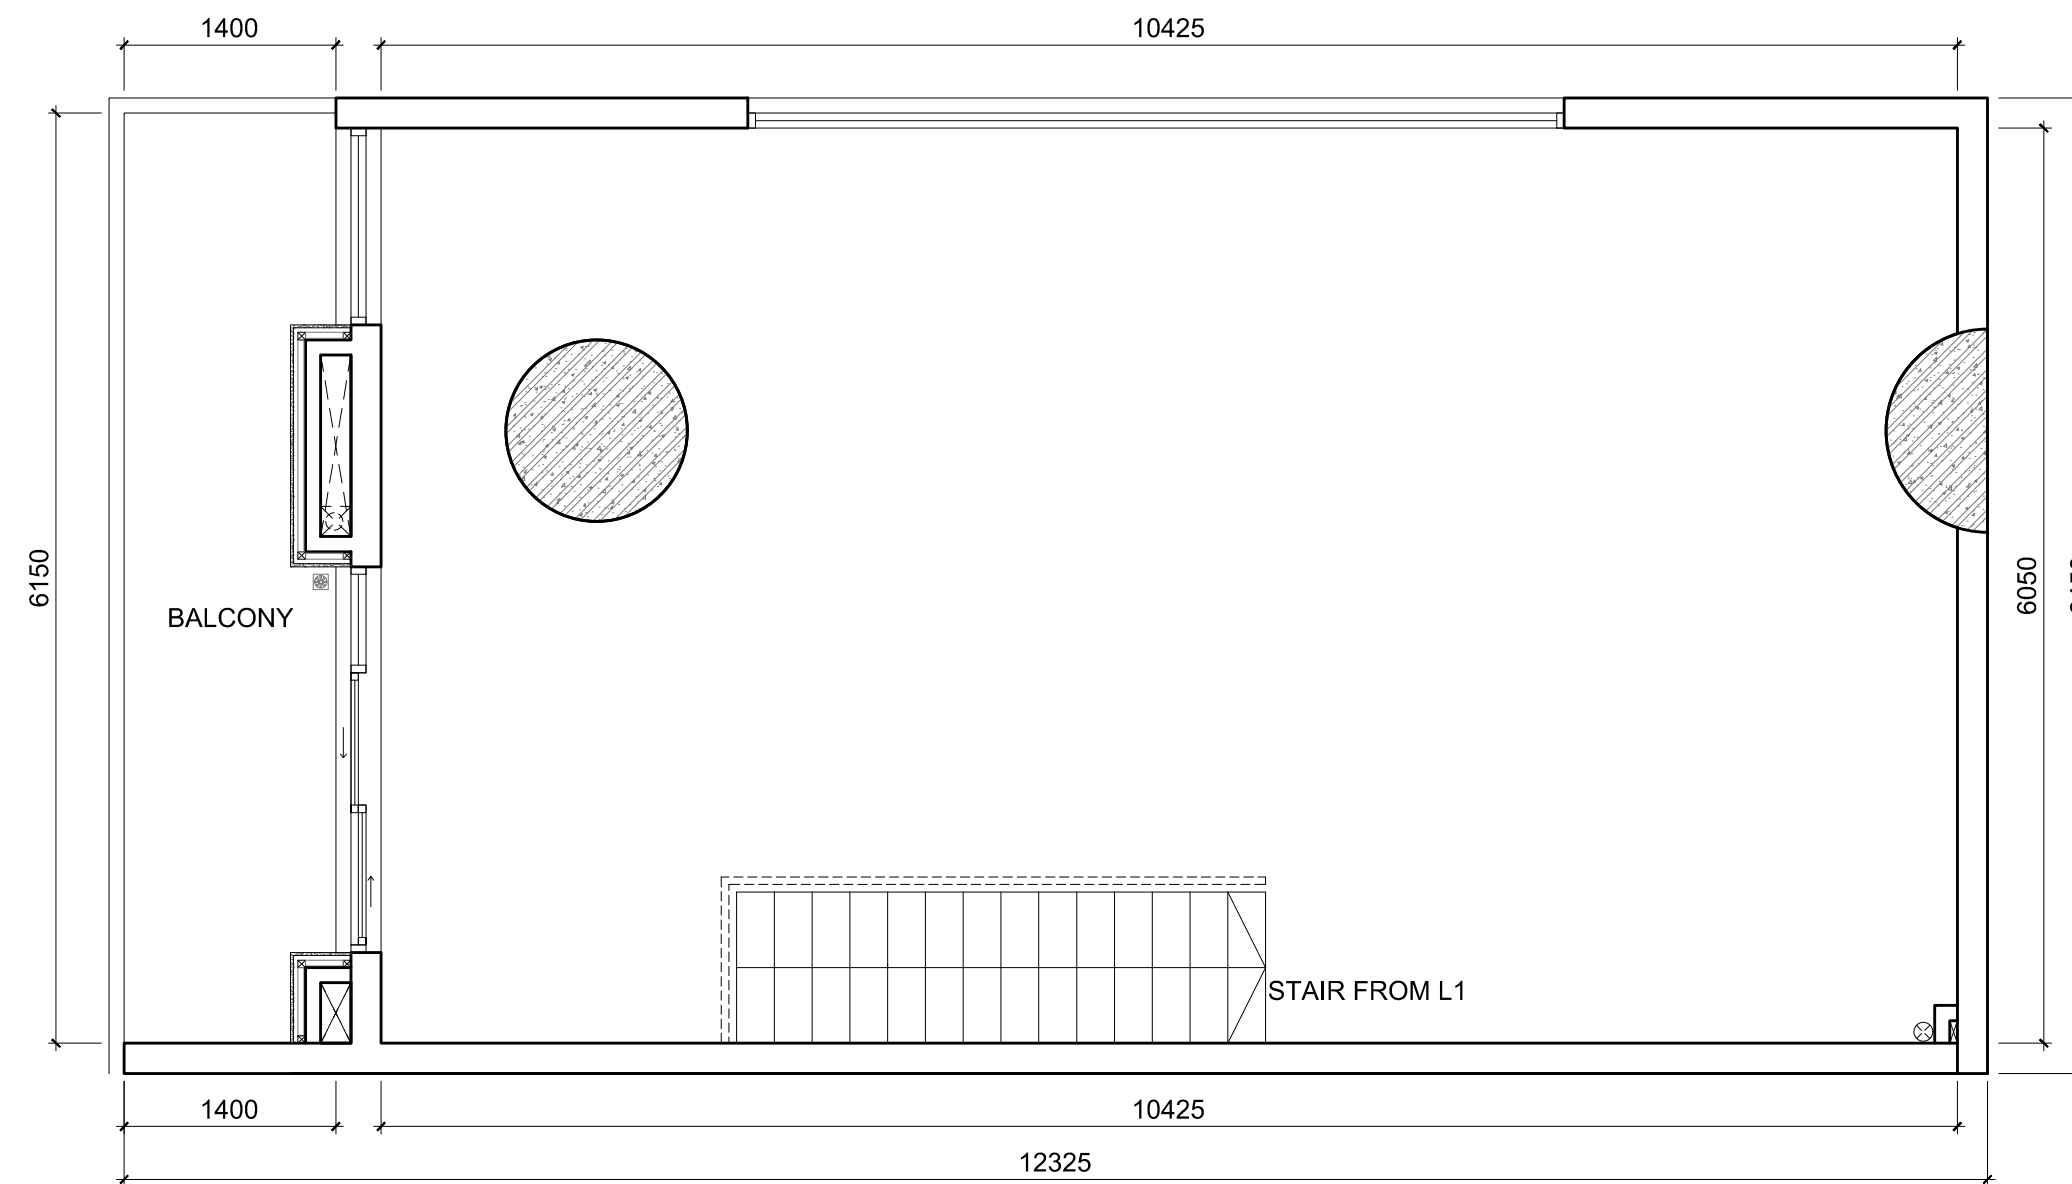


SH1 LAYOUT ABOVE  
2nd FLOOR SCALE: 1/50

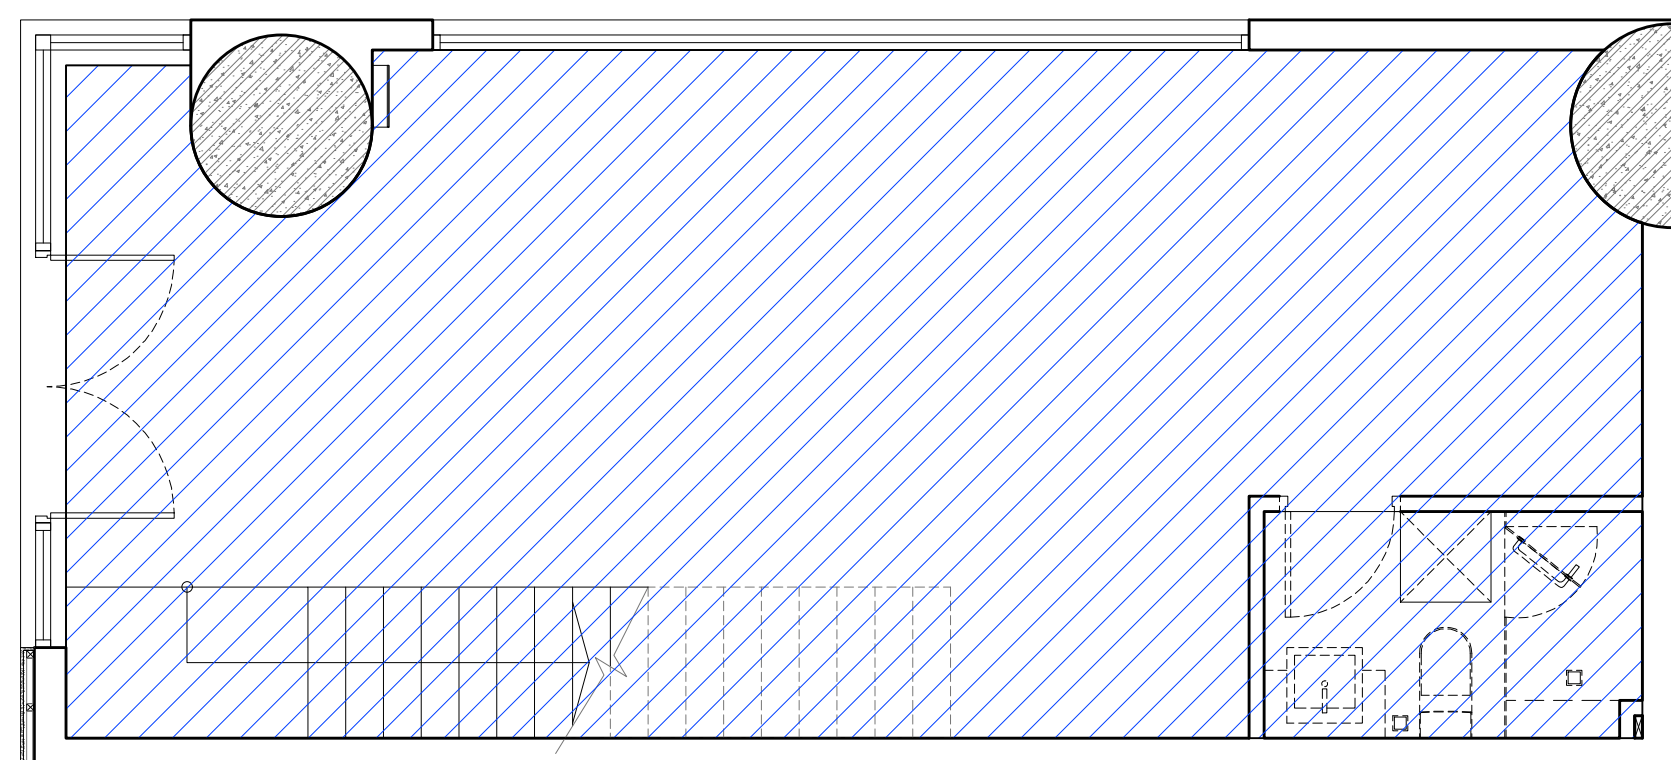


SH1 LAYOUT BELOW  
NET FLOOR AREA SCALE: 1/50

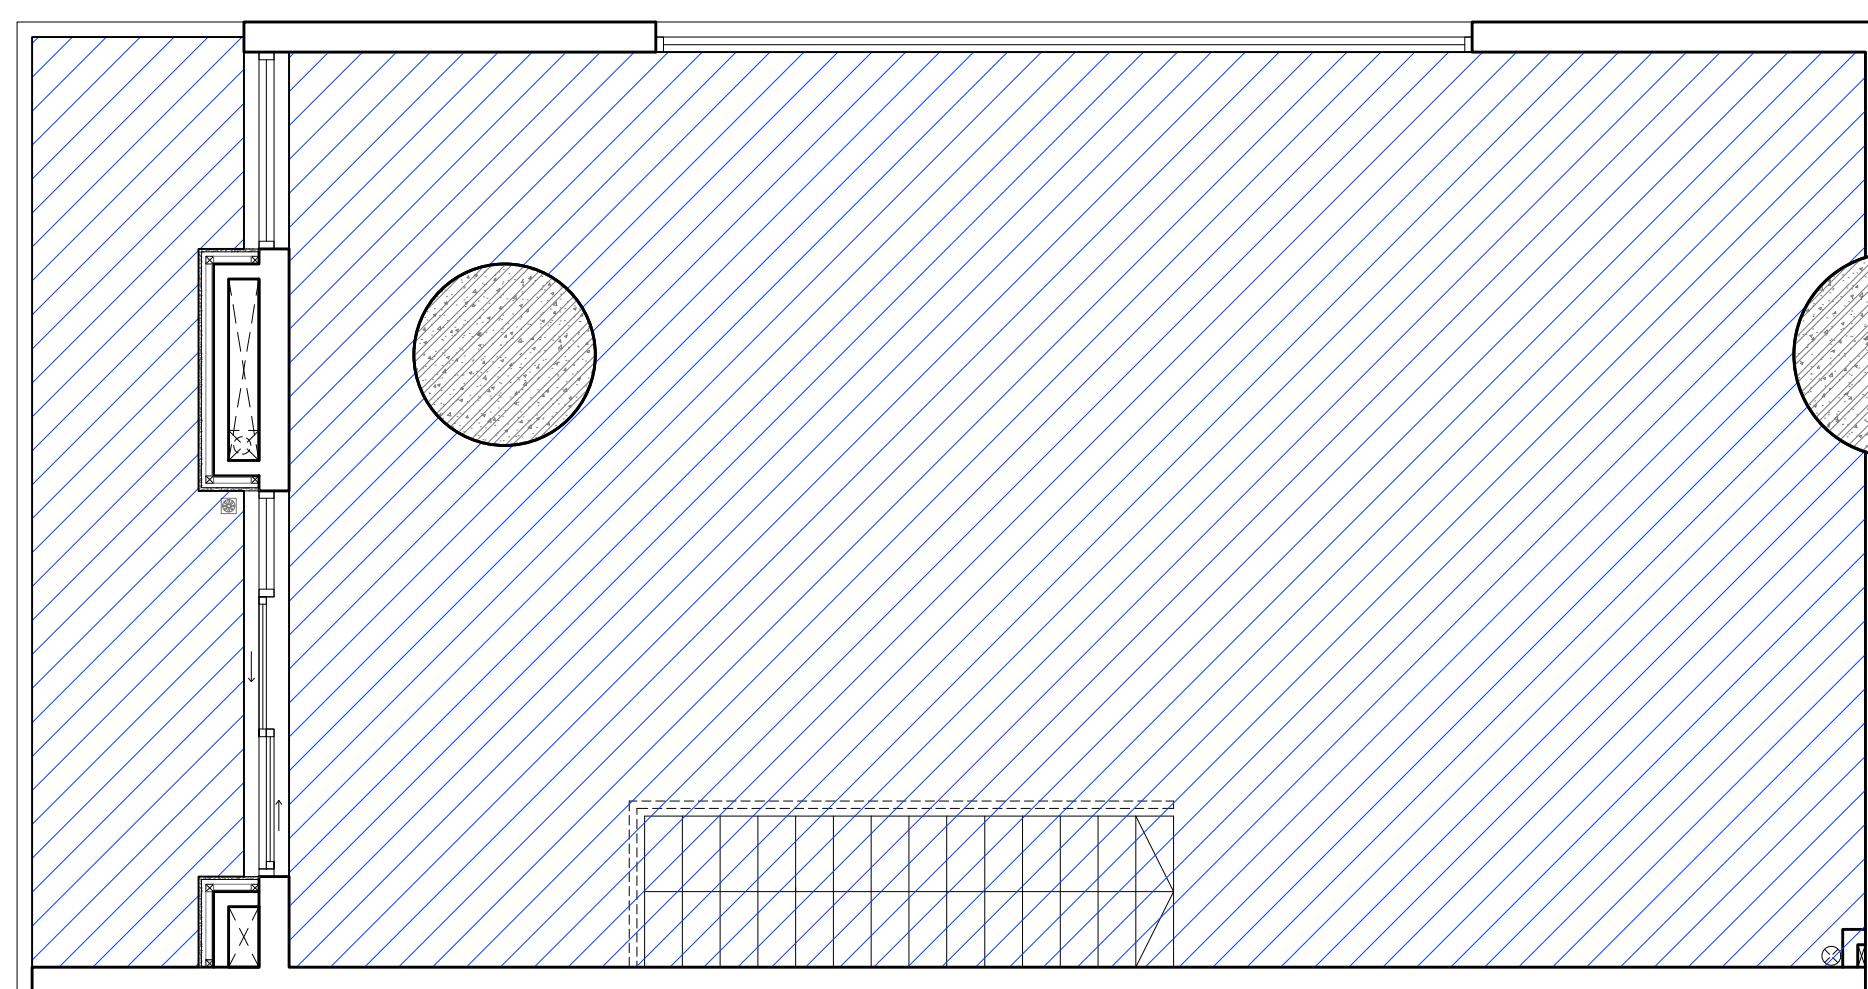


SH1 LAYOUT ABOVE  
NET FLOOR AREA SCALE: 1/50

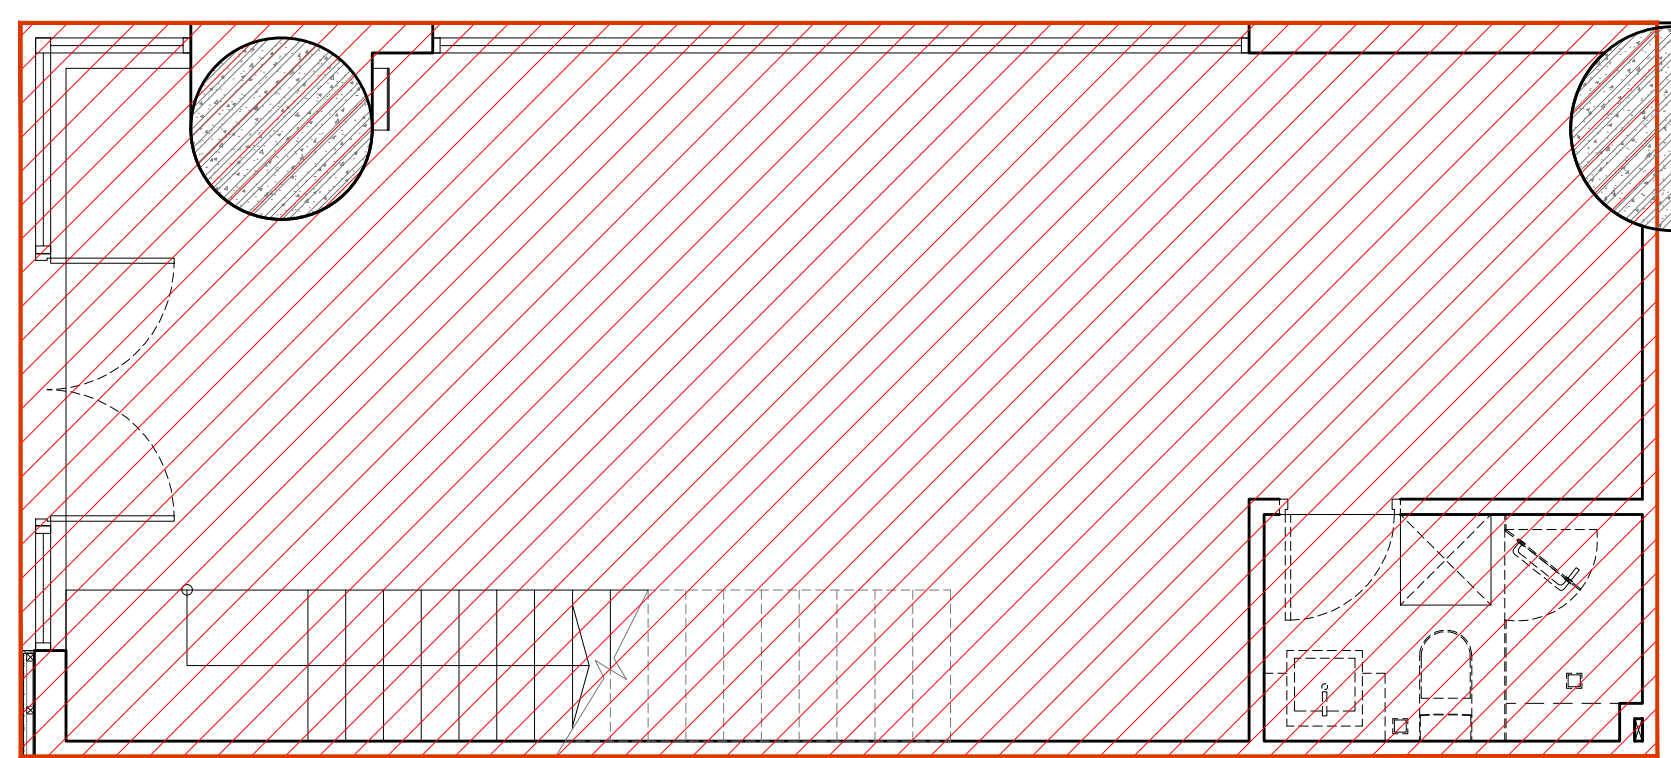

SH1 LAYOUT BELOW  
GROSS FLOOR AREA SCALE: 1/50

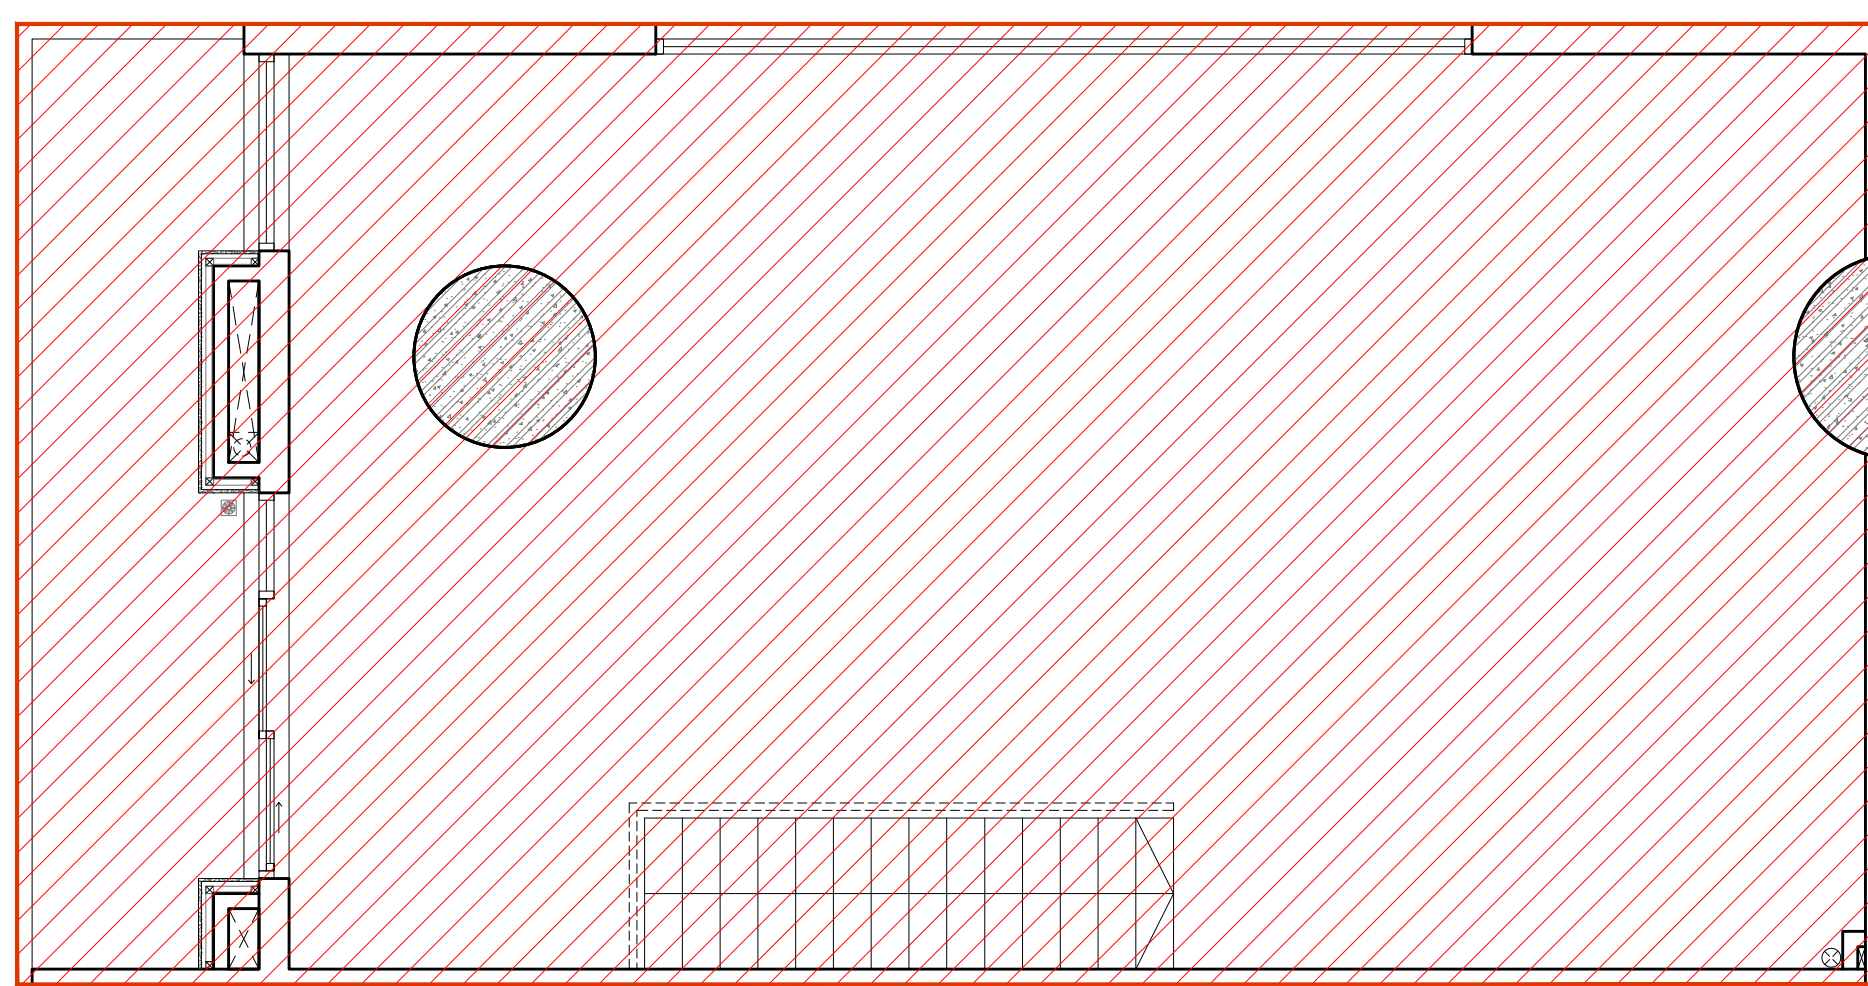


SH1 LAYOUT ABOVE  
GROSS FLOOR AREA SCALE: 1/50

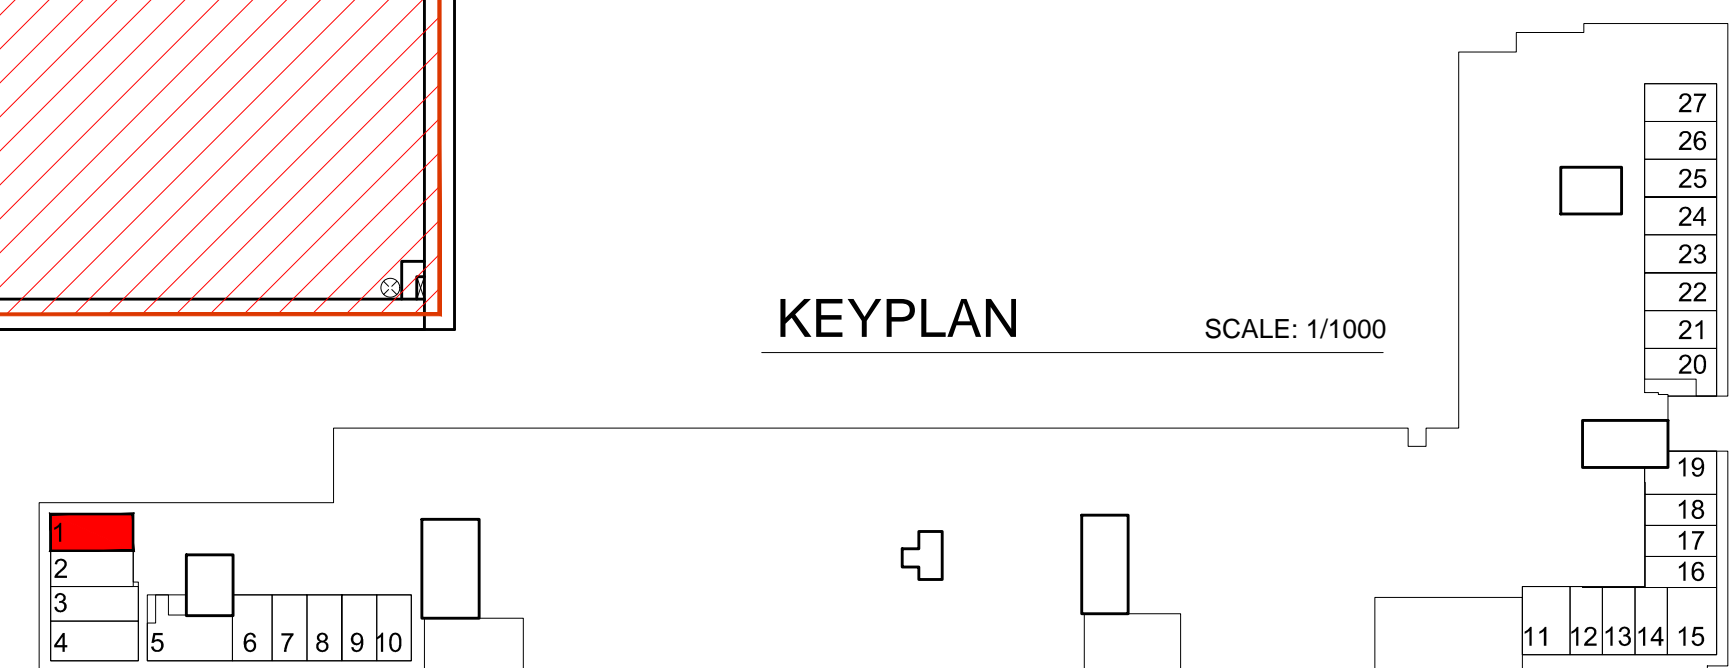


KEYPLAN SCALE: 1/1000


| Shophouse No. 1 | NFA Area (m2) | GFA Area (m2) |
|-----------------|---------------|---------------|
| Total Area      | 115.00        | 130.00        |

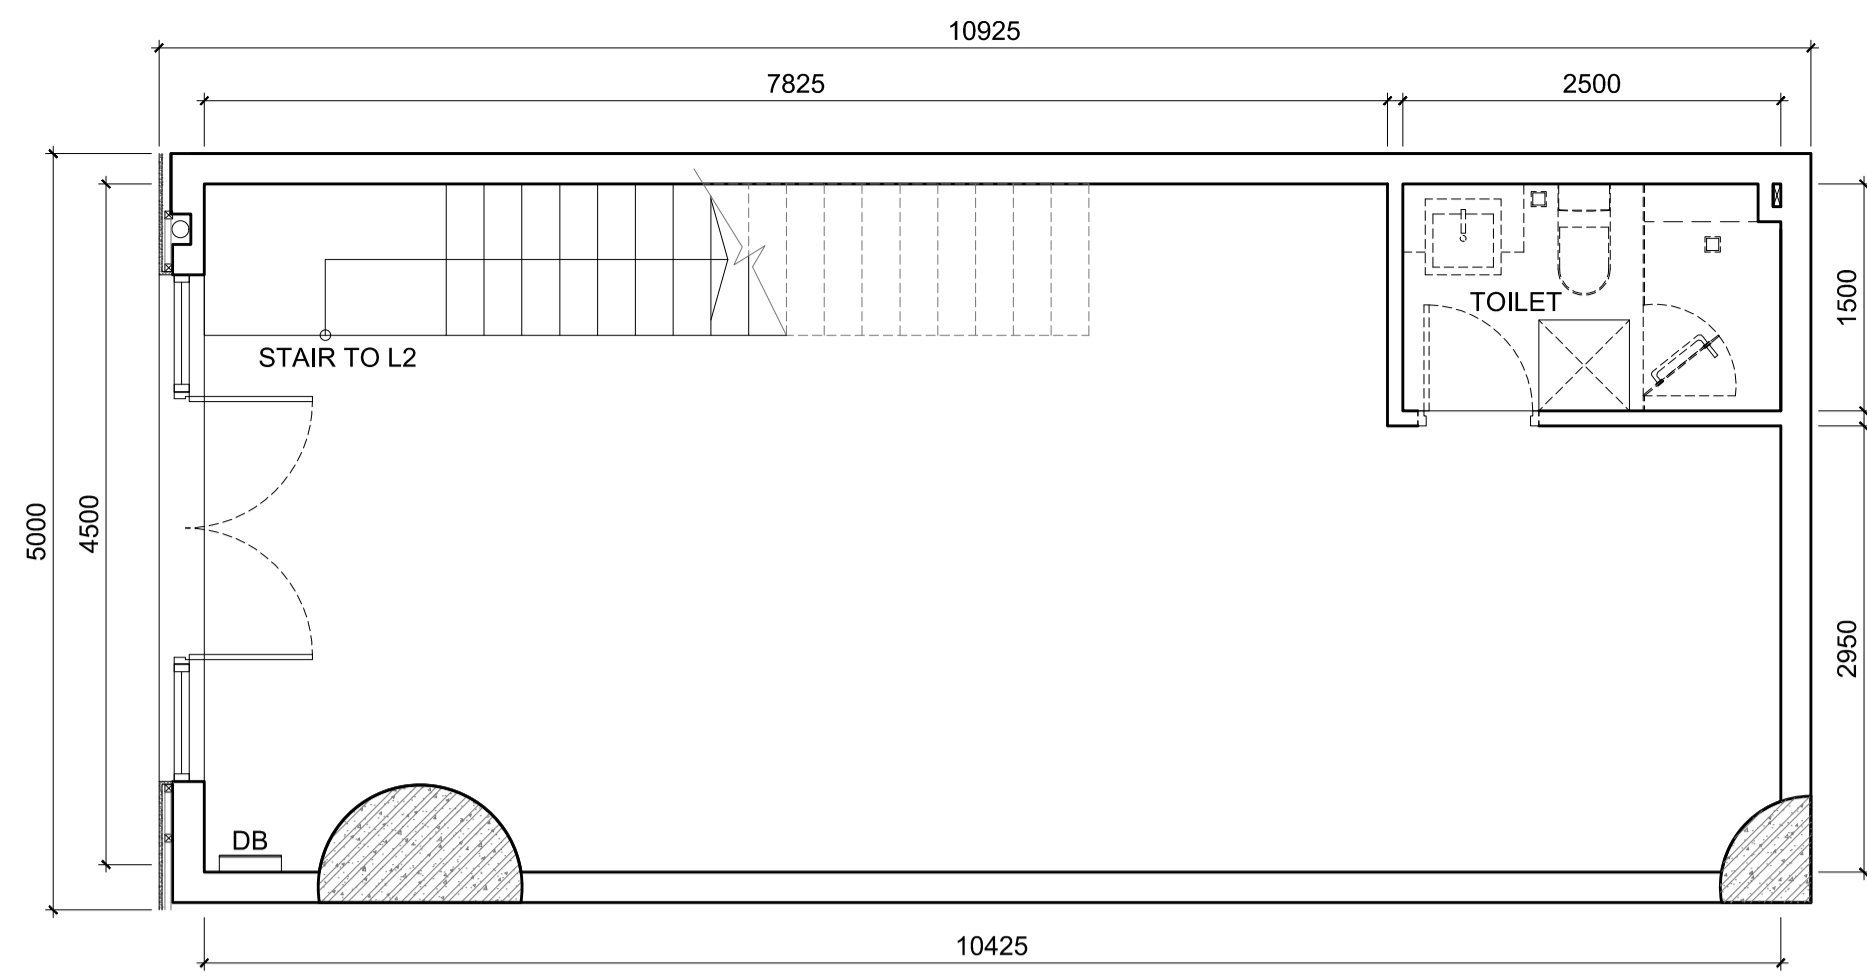


SH2 LAYOUT BELOW  
1st FLOOR SCALE: 1/50

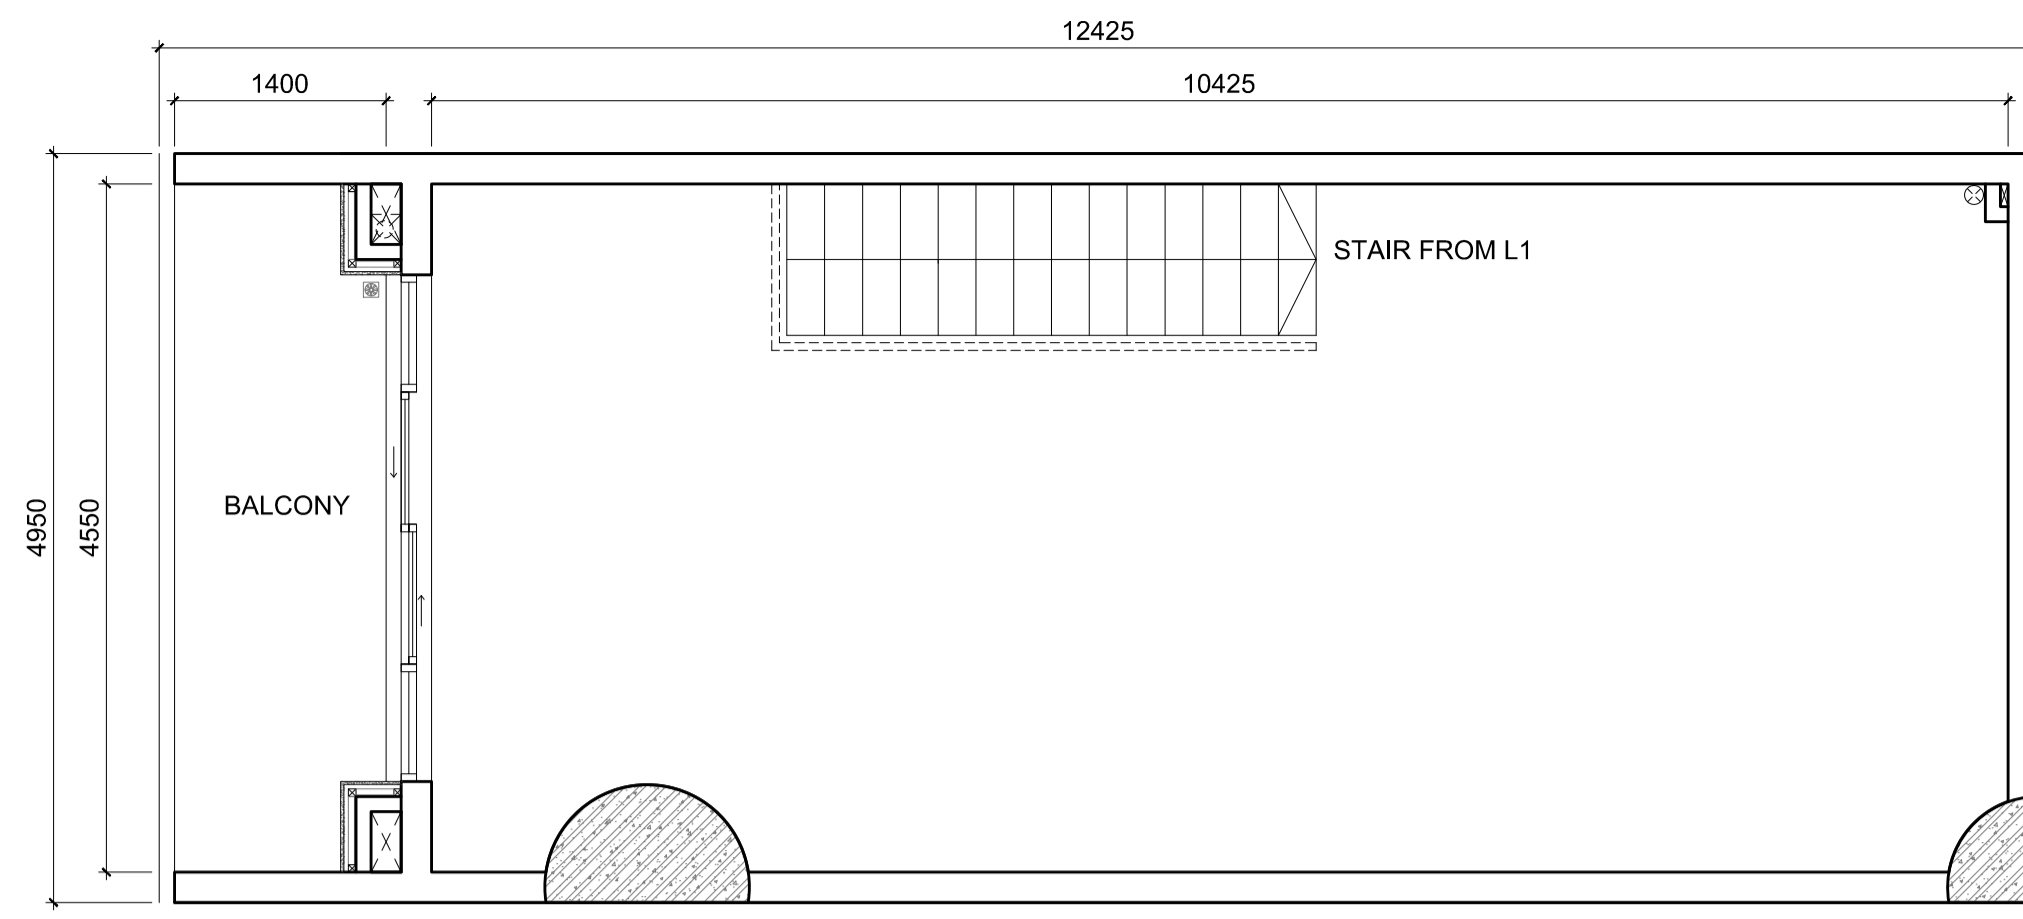


SH2 LAYOUT ABOVE  
2nd FLOOR SCALE: 1/50

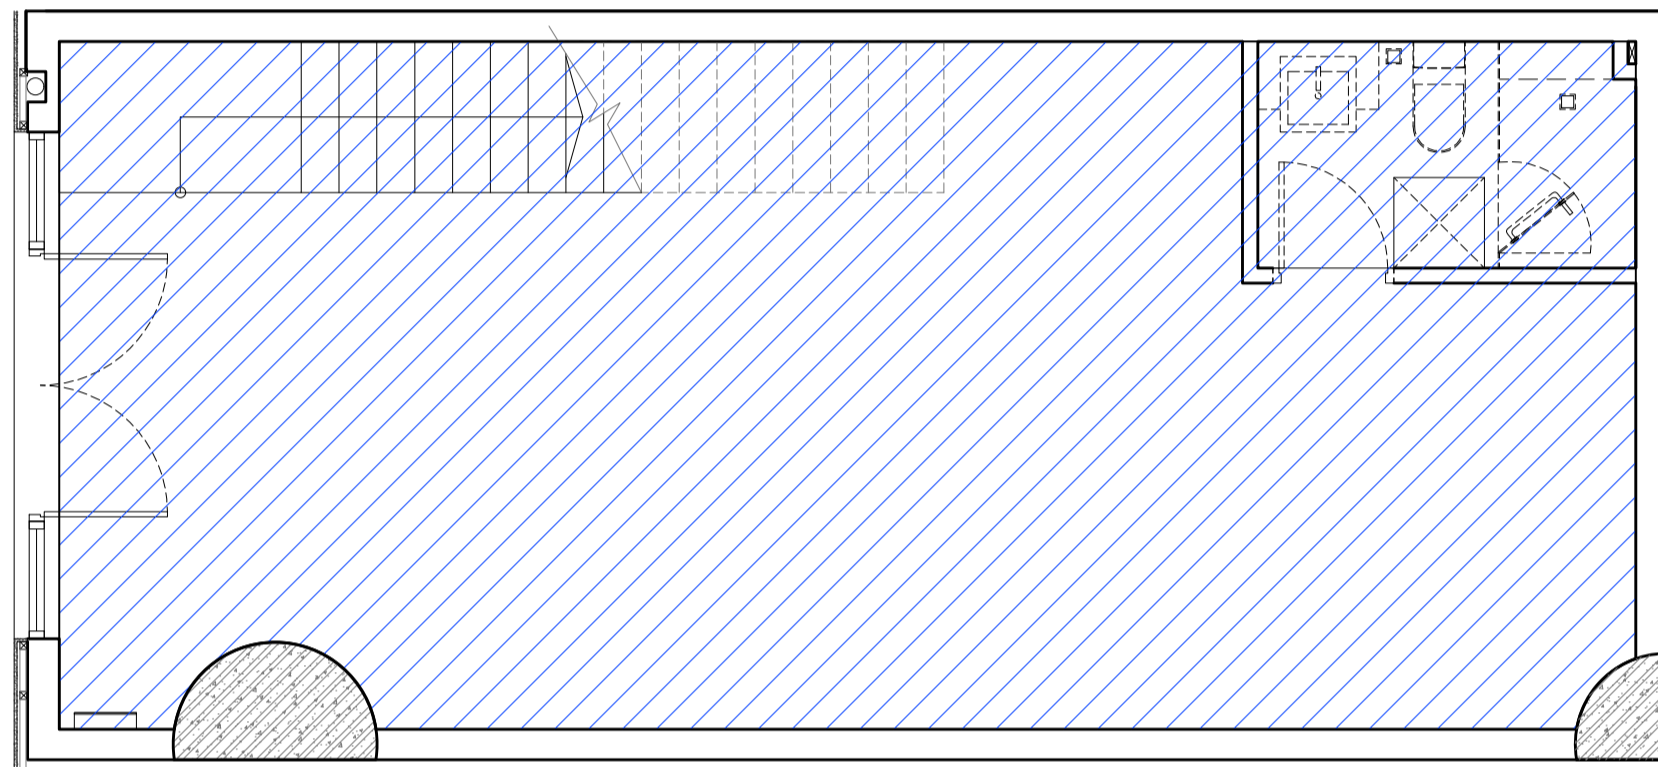


SH2 LAYOUT BELOW  
NET FLOOR AREA SCALE: 1/50

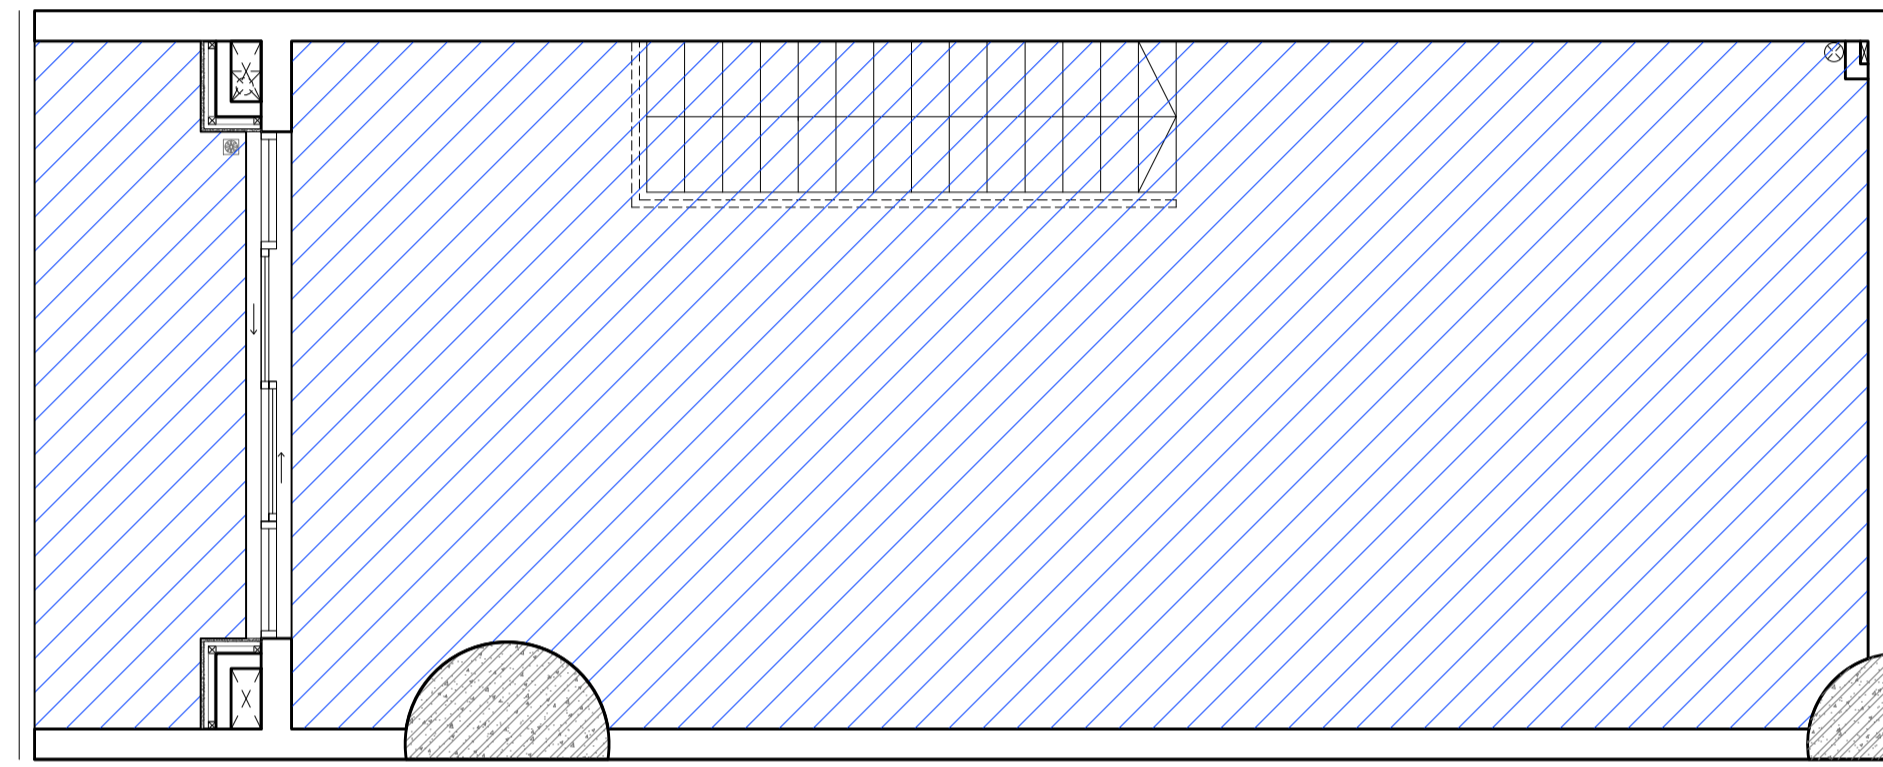


SH2 LAYOUT ABOVE  
NET FLOOR AREA SCALE: 1/50

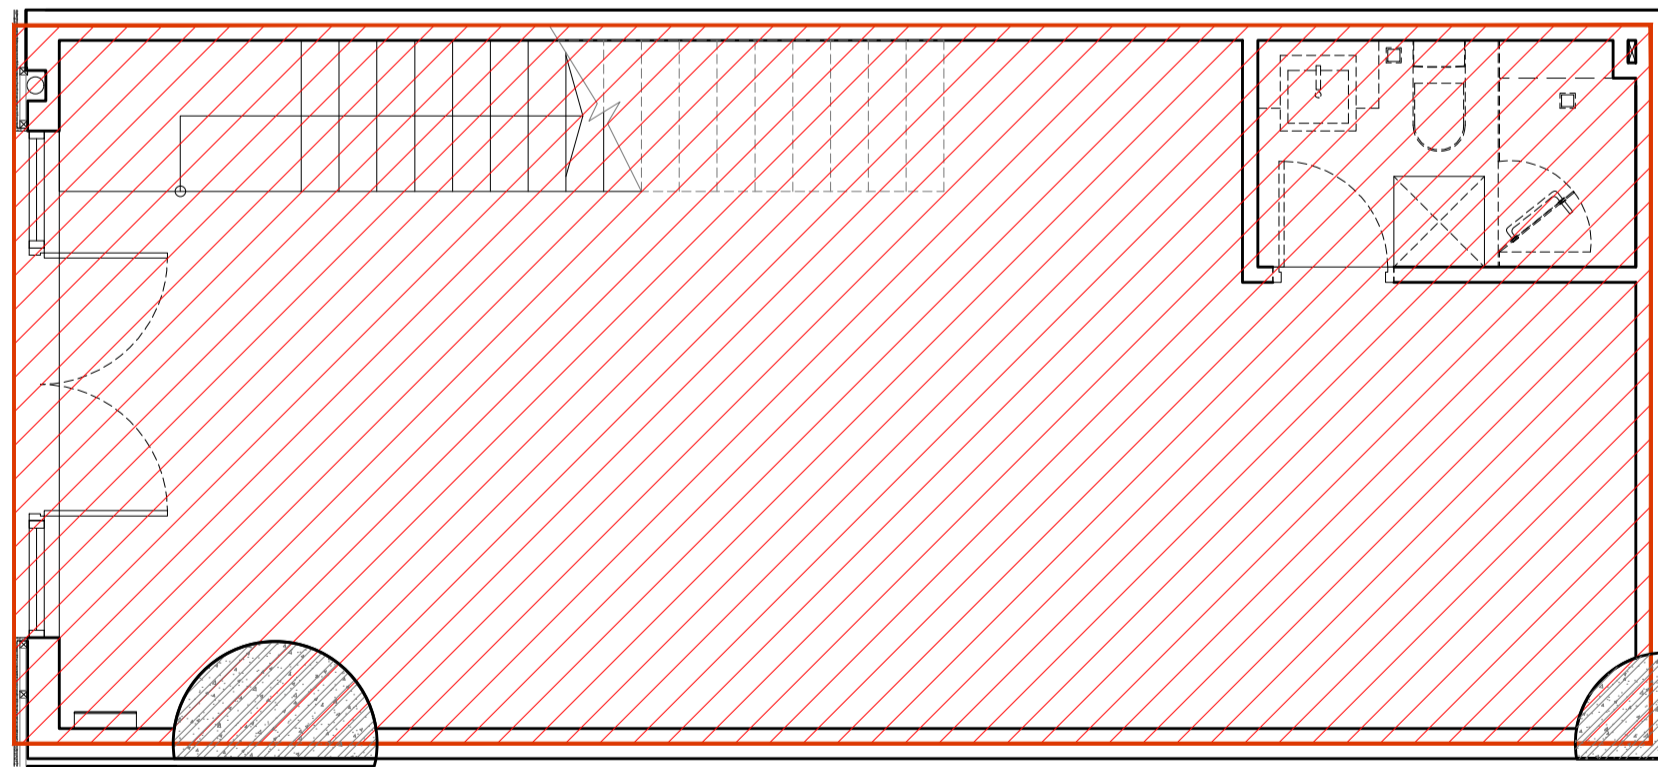


SH2 LAYOUT BELOW  
GROSS FLOOR AREA SCALE: 1/50

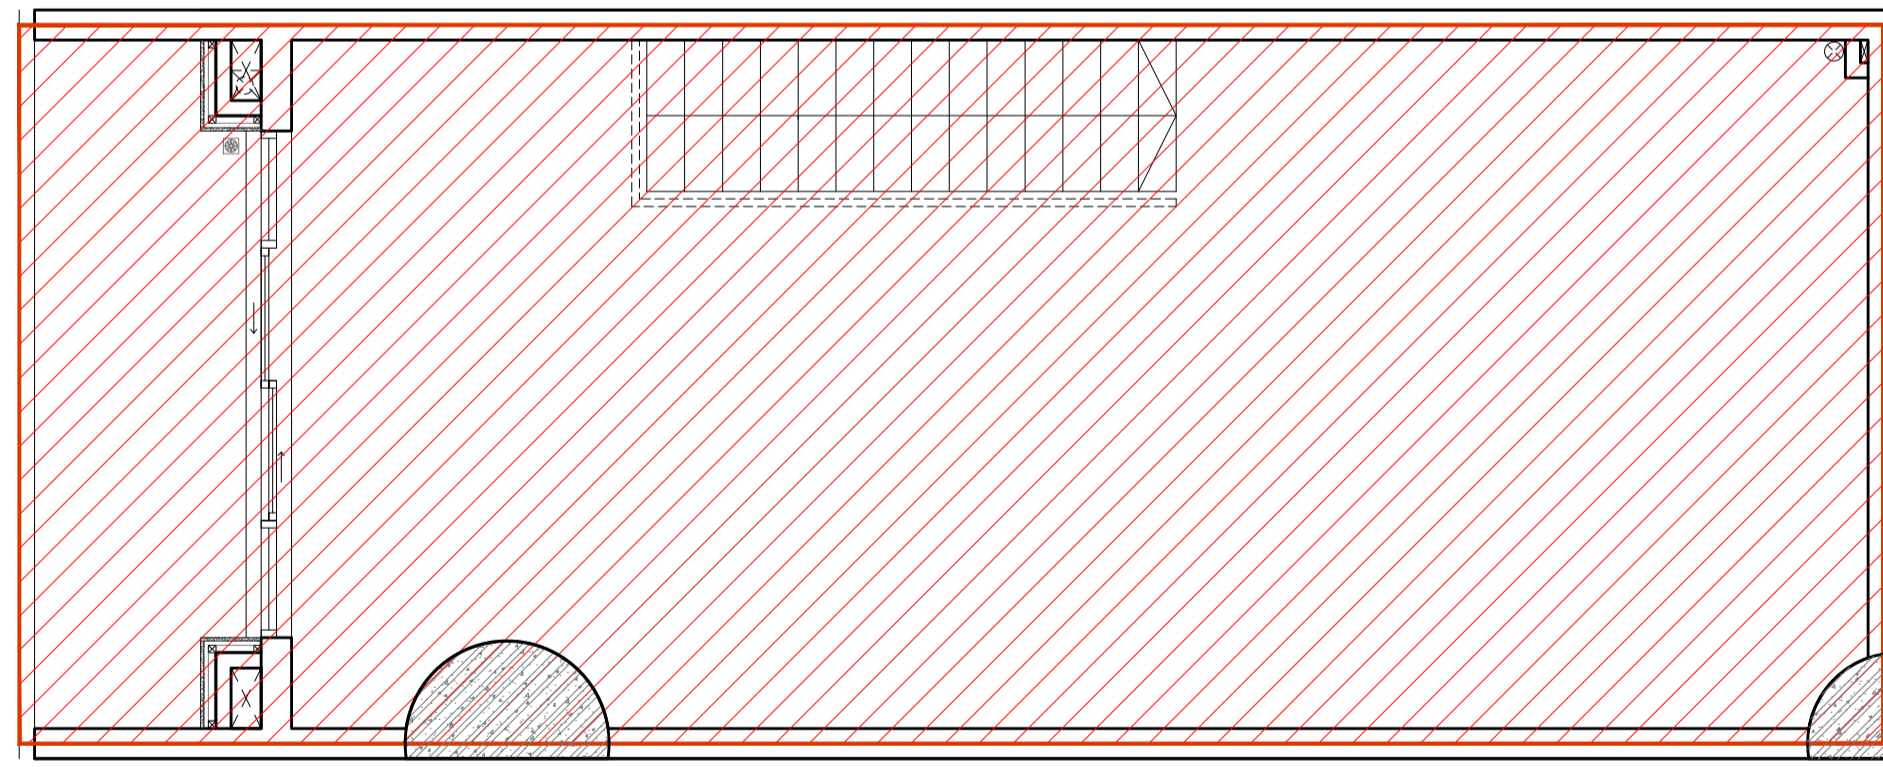


SH2 LAYOUT ABOVE  
GROSS FLOOR AREA SCALE: 1/50

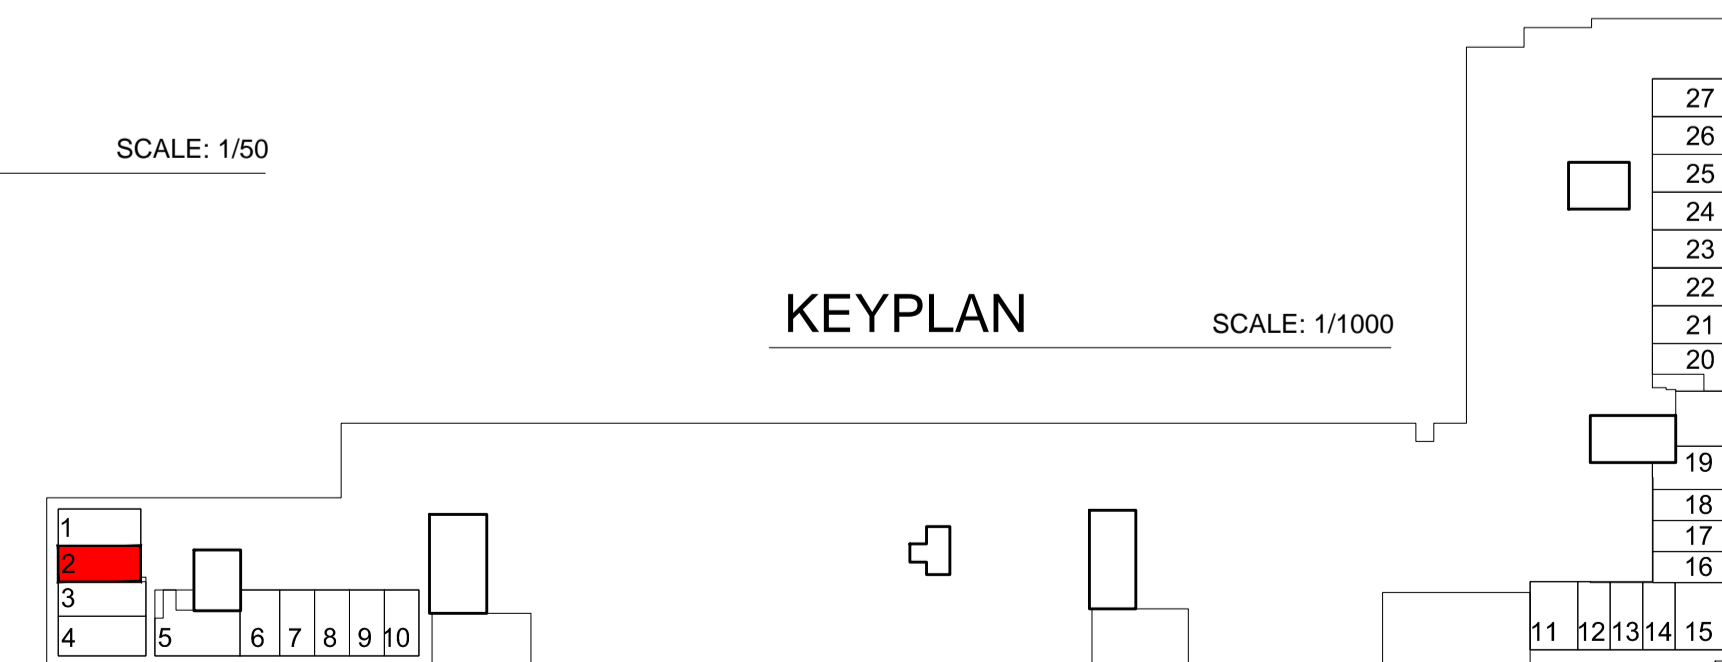


| Shophouse No. 2 | NFA Area (m2) | GFA Area (m2) |
|-----------------|---------------|---------------|
| Total Area      | 99.00         | 109.00        |

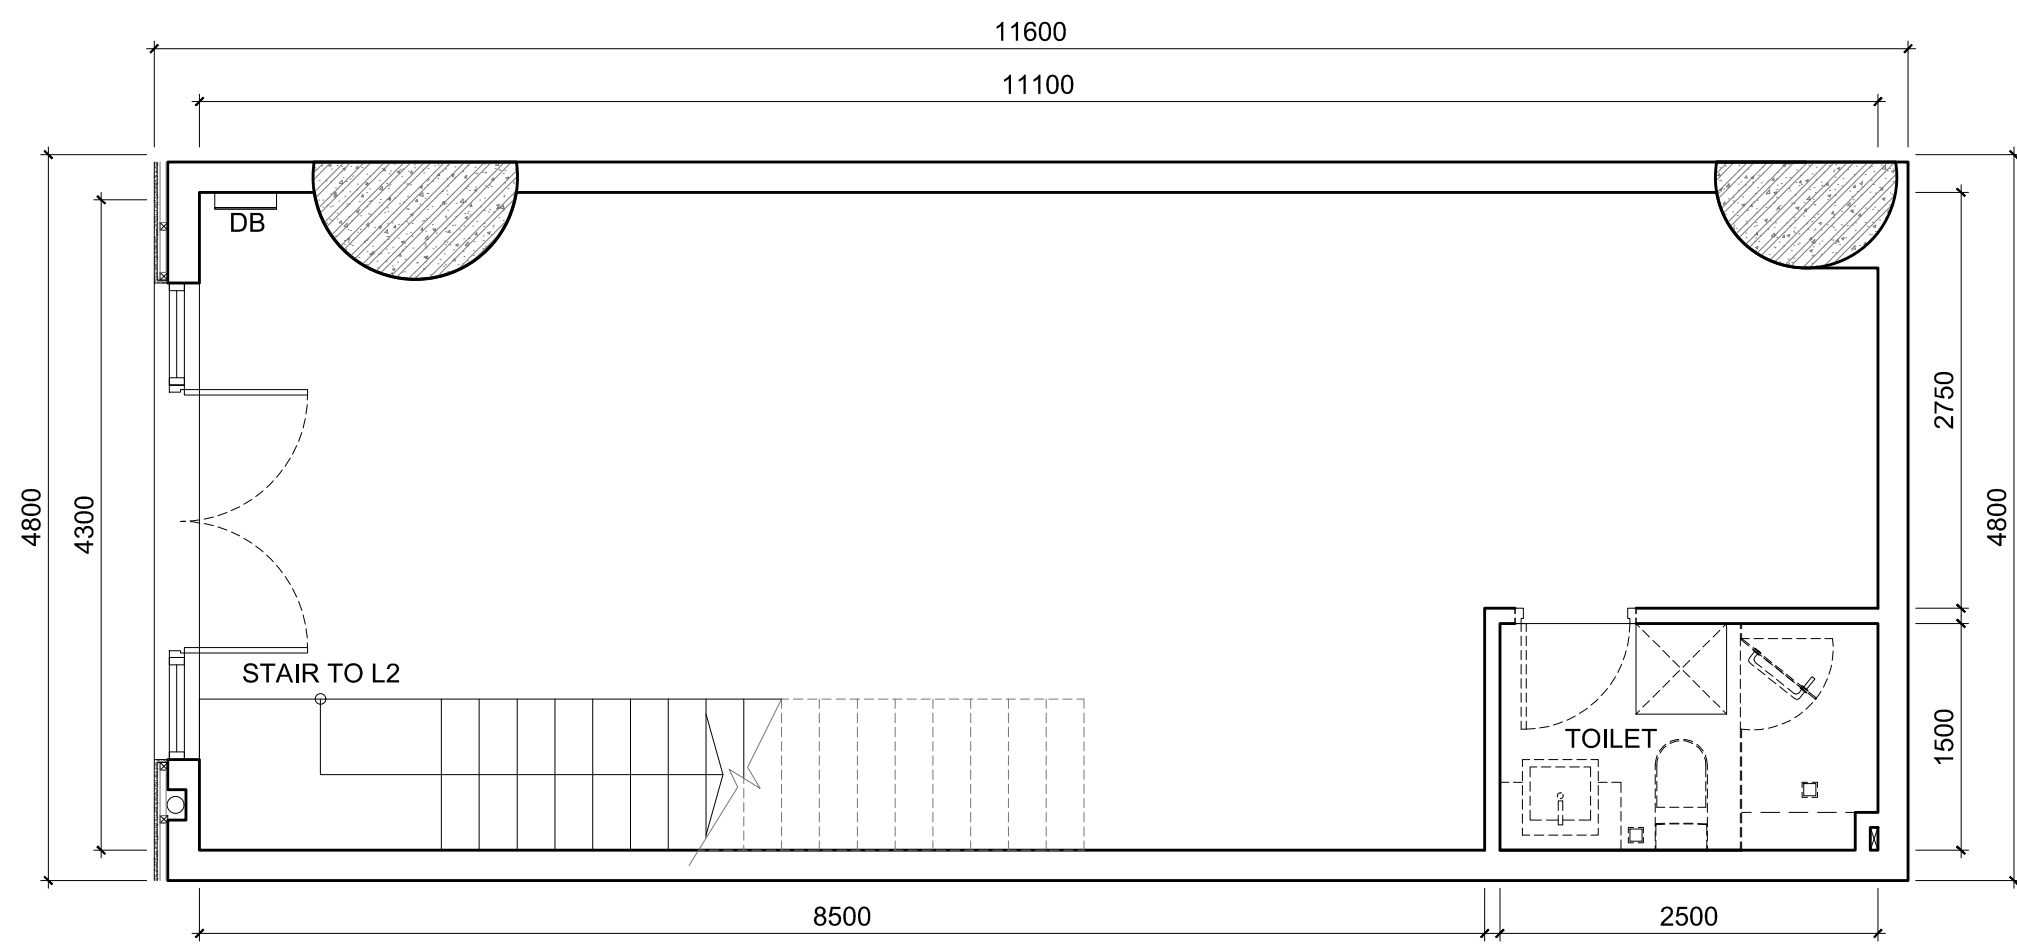


SH3 LAYOUT BELOW  
1st FLOOR SCALE: 1/50

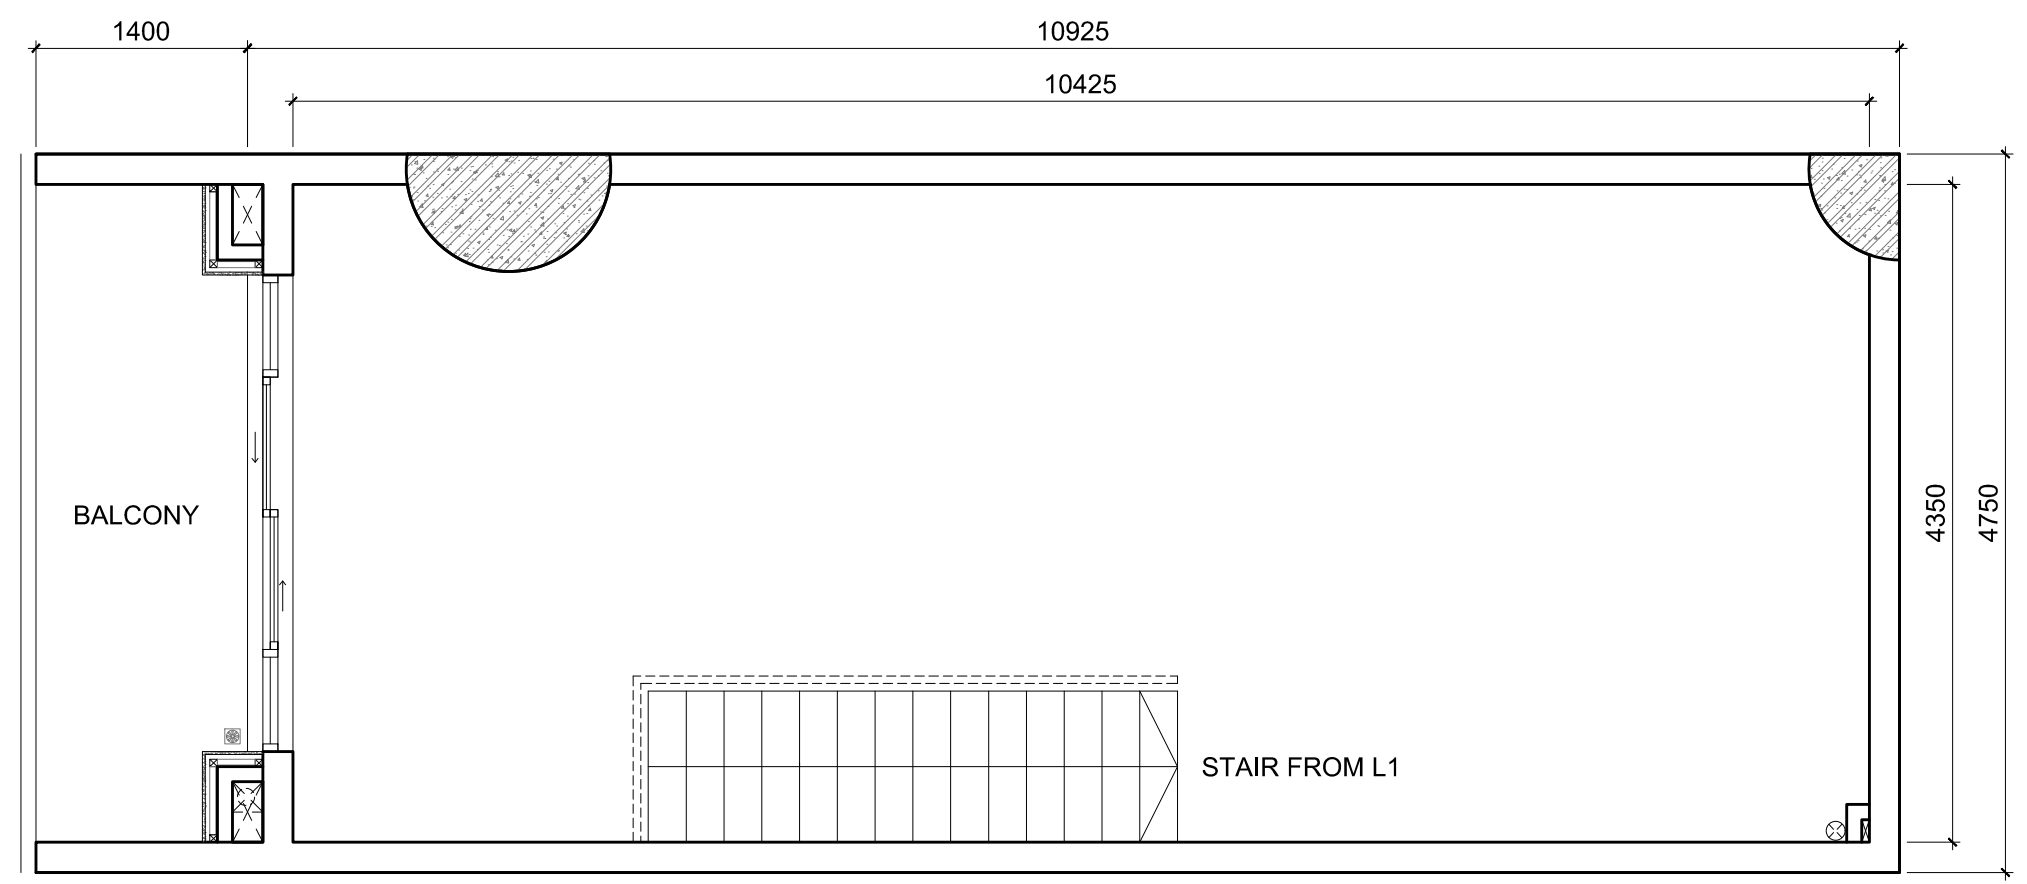


SH3 LAYOUT ABOVE  
2nd FLOOR SCALE: 1/50

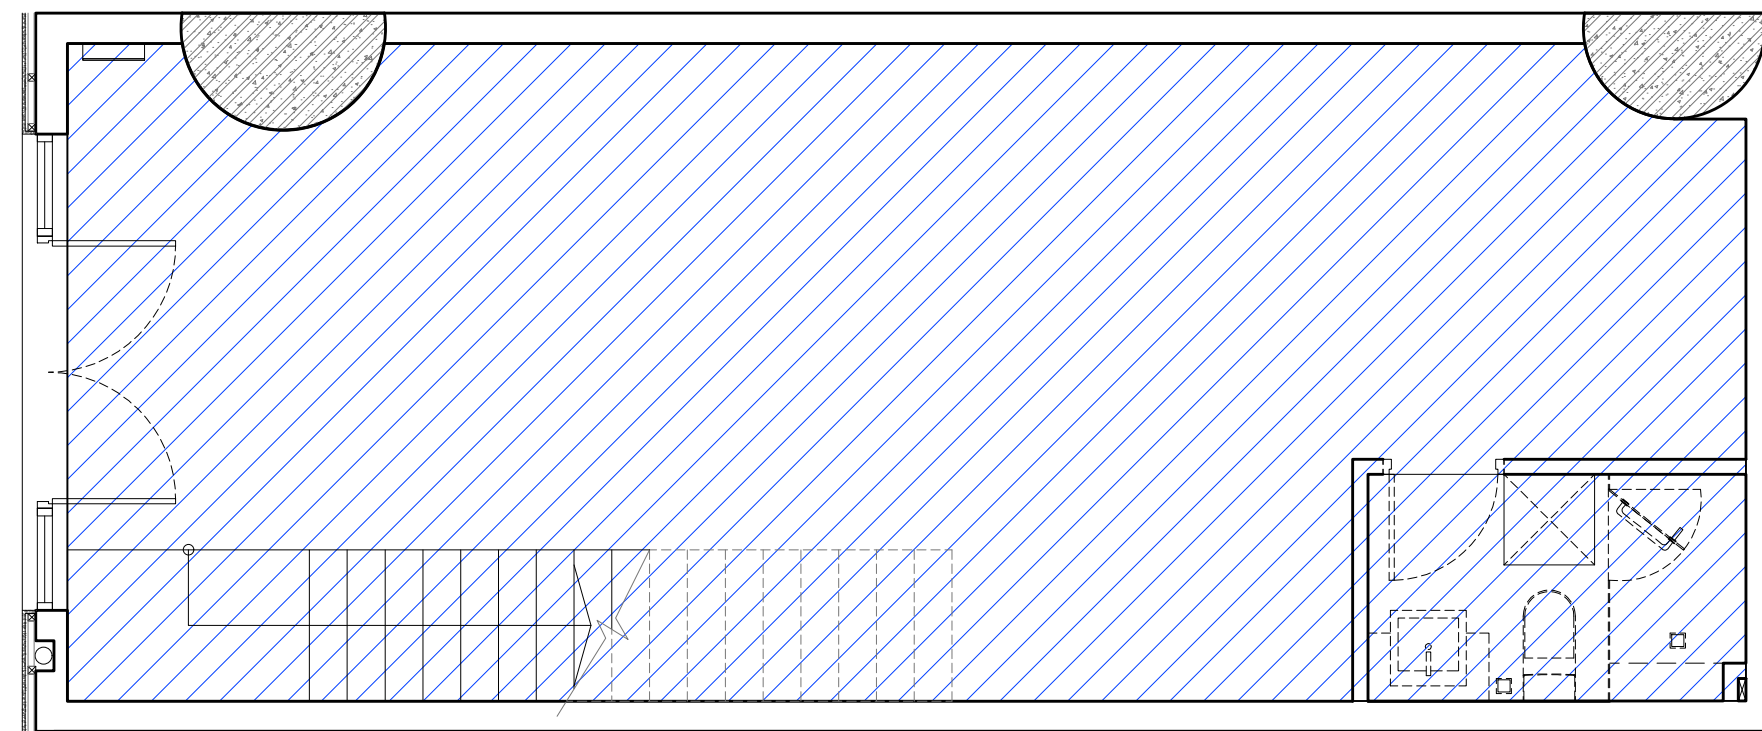


SH3 LAYOUT BELOW  
NET FLOOR AREA SCALE: 1/50

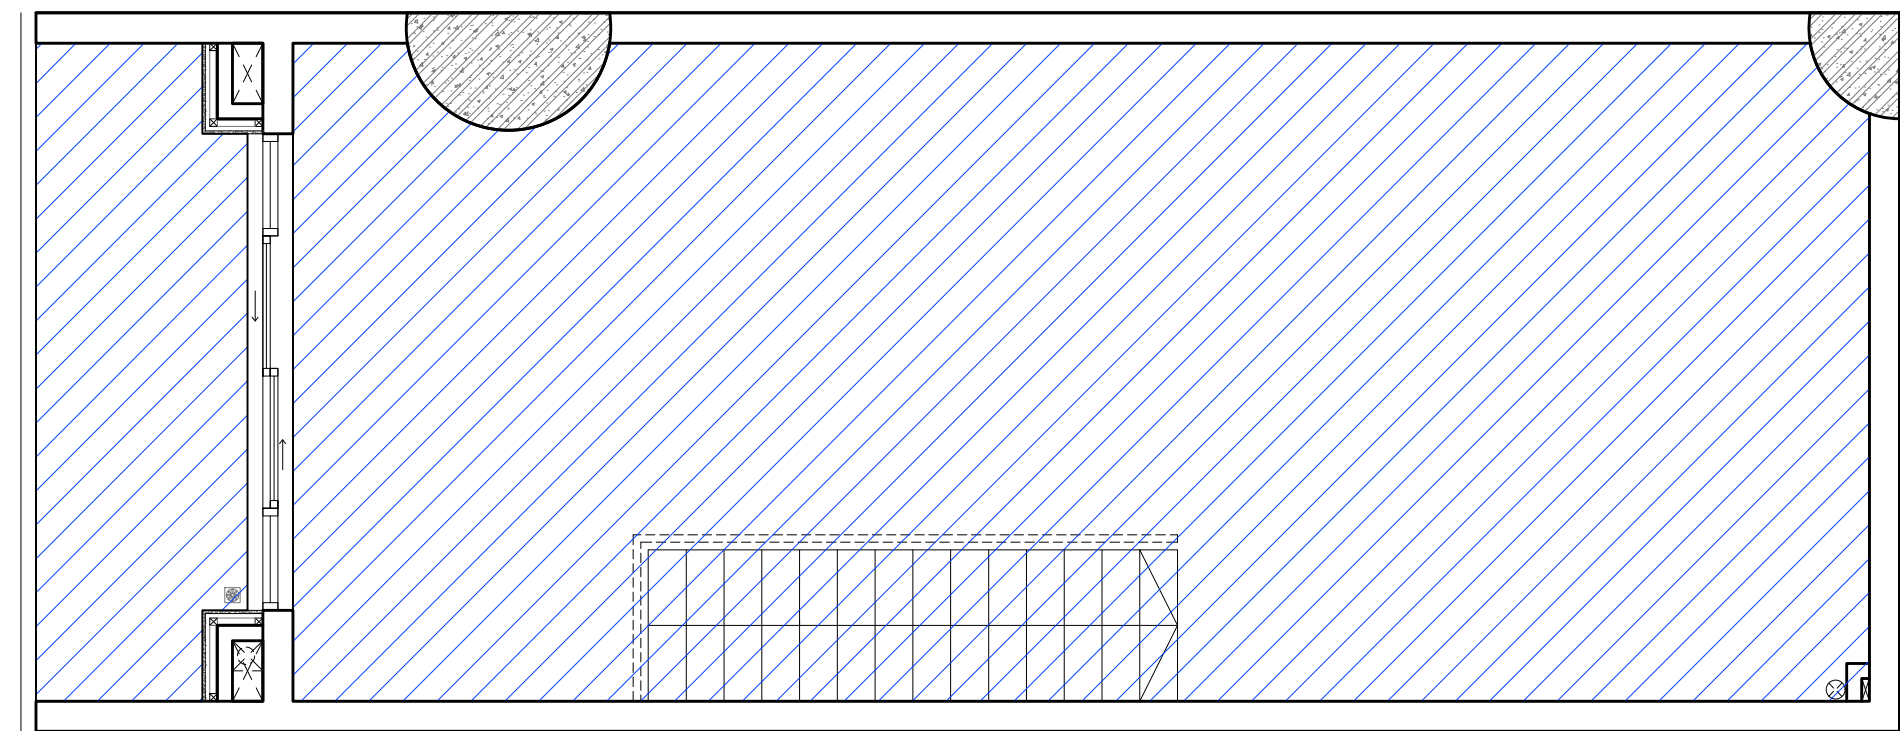


SH3 LAYOUT ABOVE  
NET FLOOR AREA SCALE: 1/50

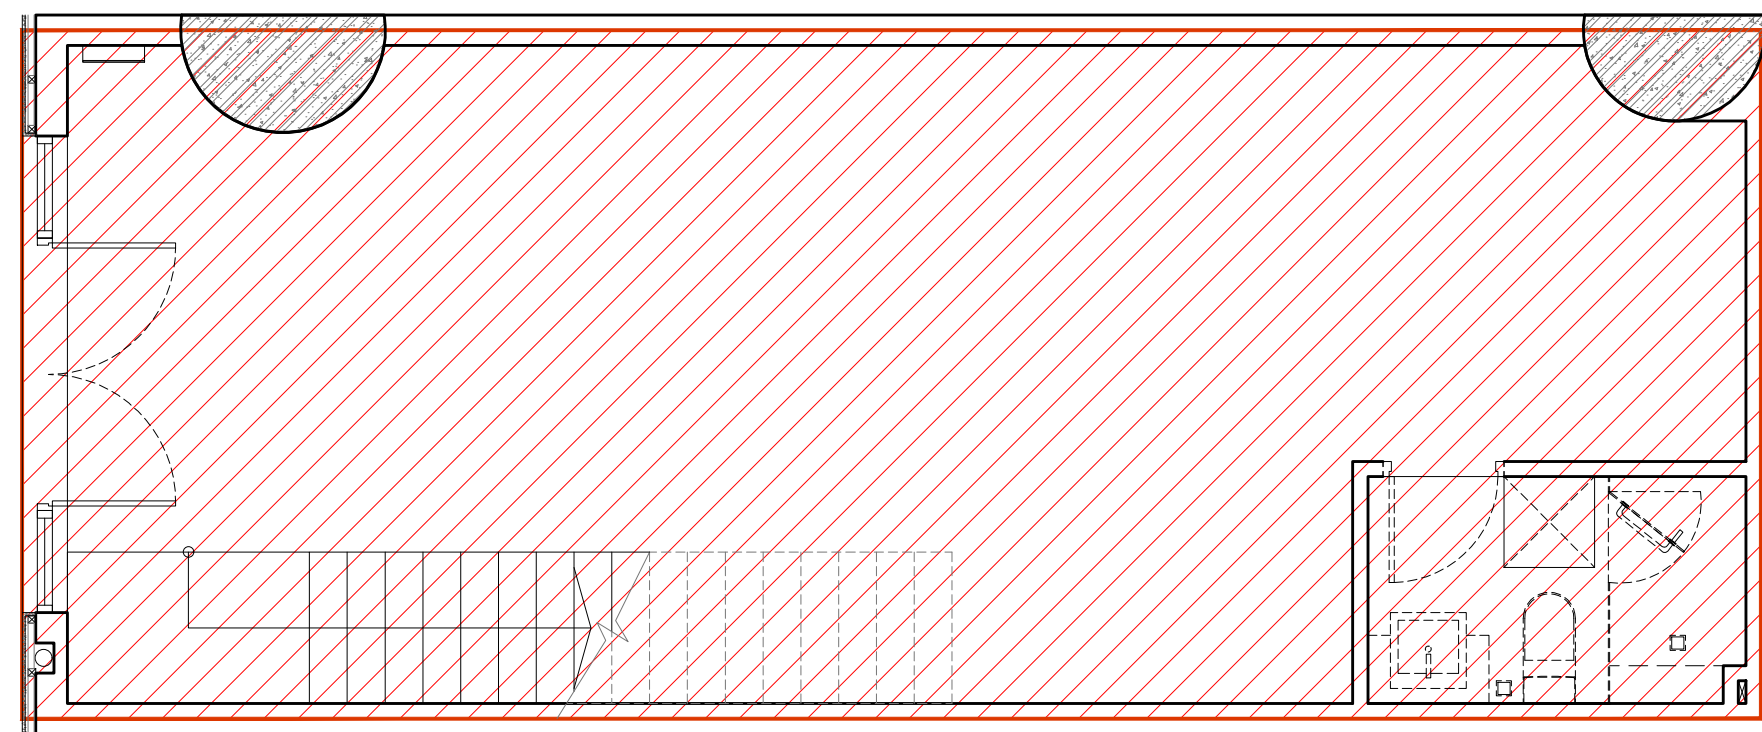

SH3 LAYOUT BELOW  
GROSS FLOOR AREA SCALE: 1/50

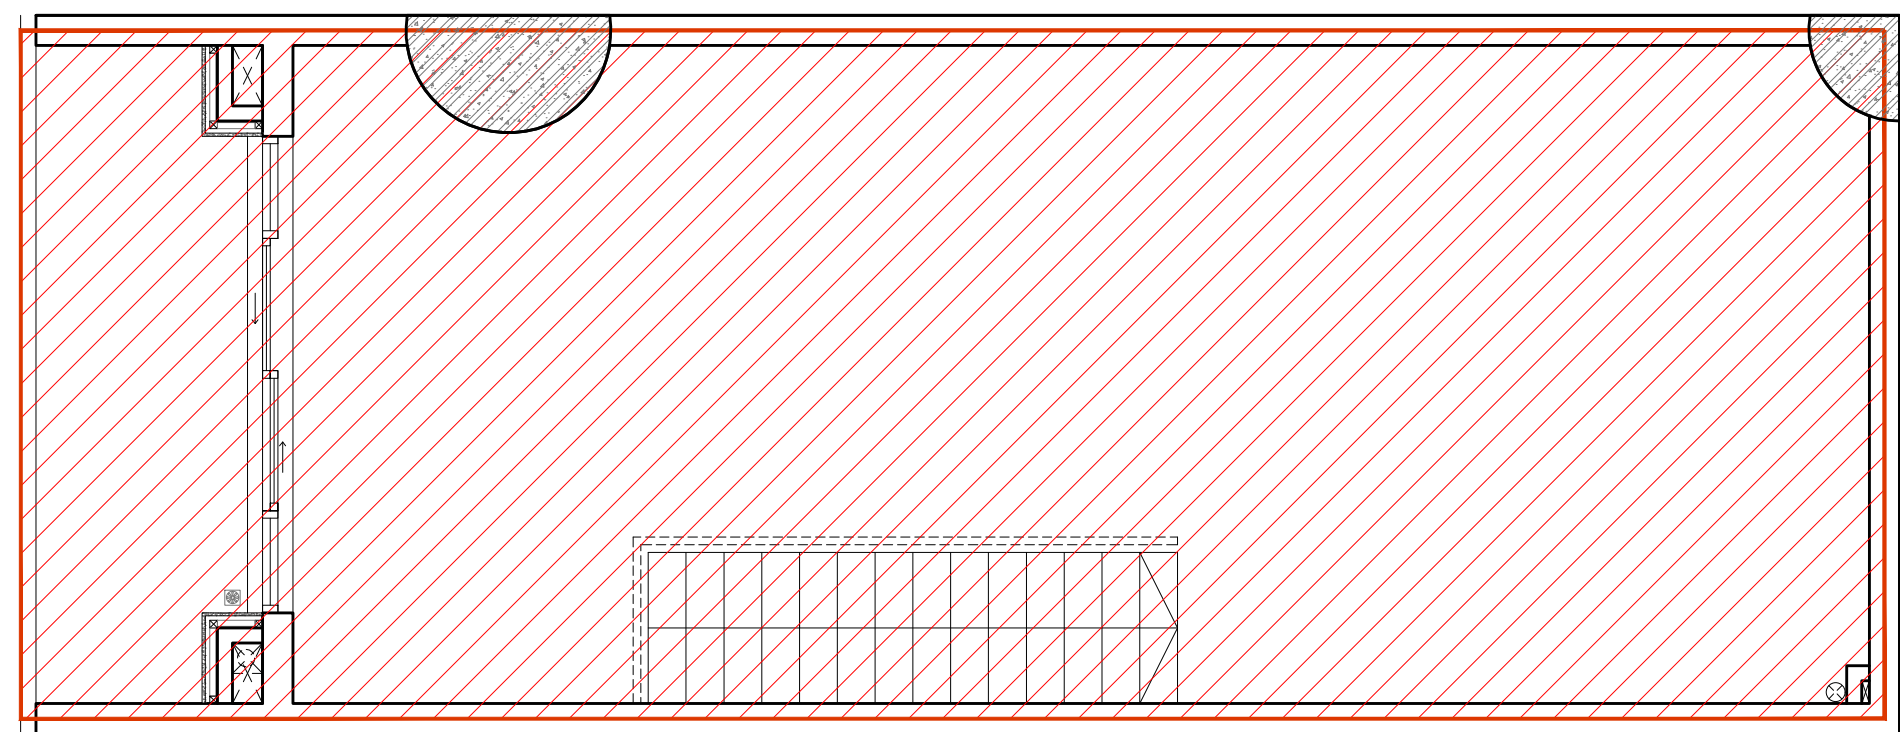


SH3 LAYOUT ABOVE  
GROSS FLOOR AREA SCALE: 1/50

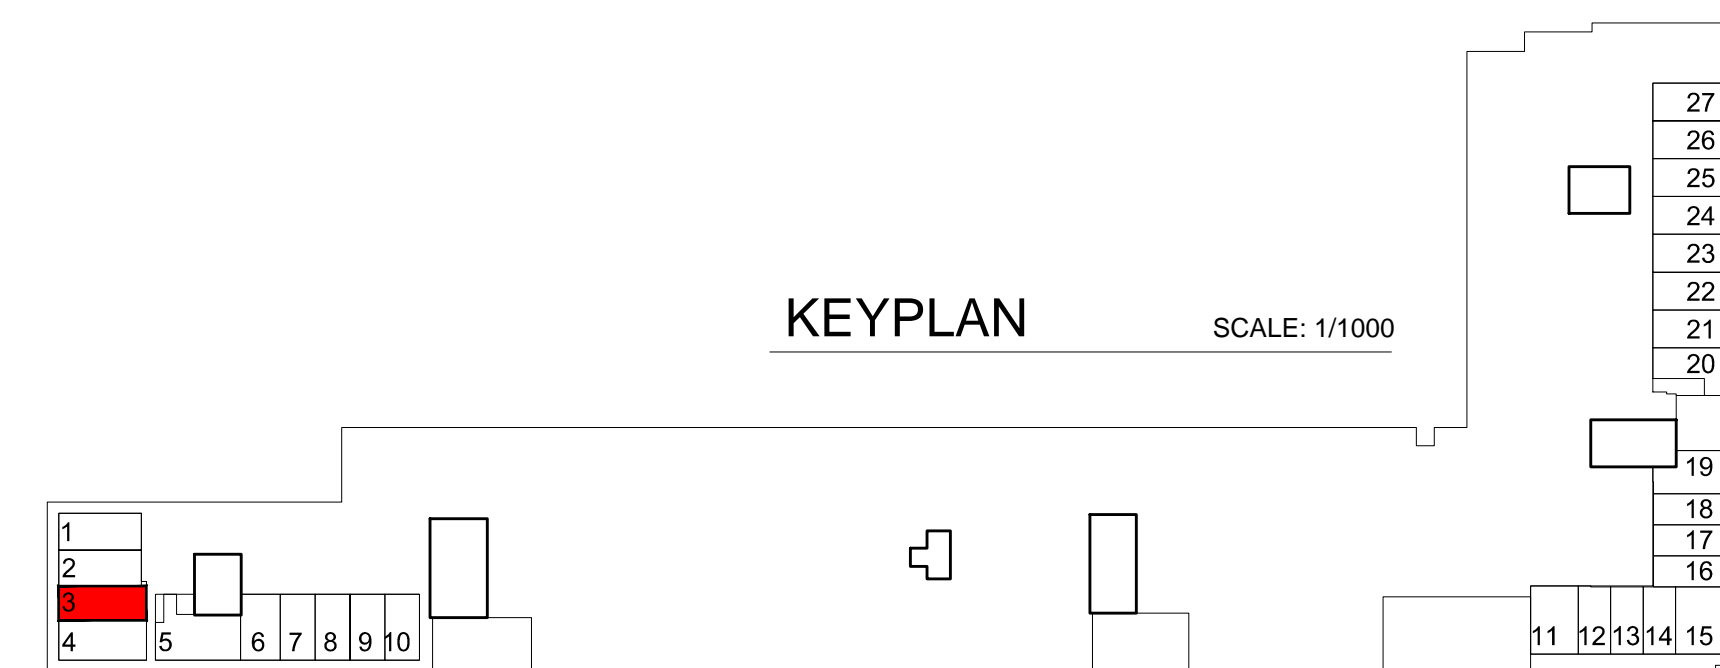


KEYPLAN SCALE: 1/1000


| Shophouse No. 3 | NFA Area (m2) | GFA Area (m2) |
|-----------------|---------------|---------------|
| Total Area      | 97.00         | 108.00        |

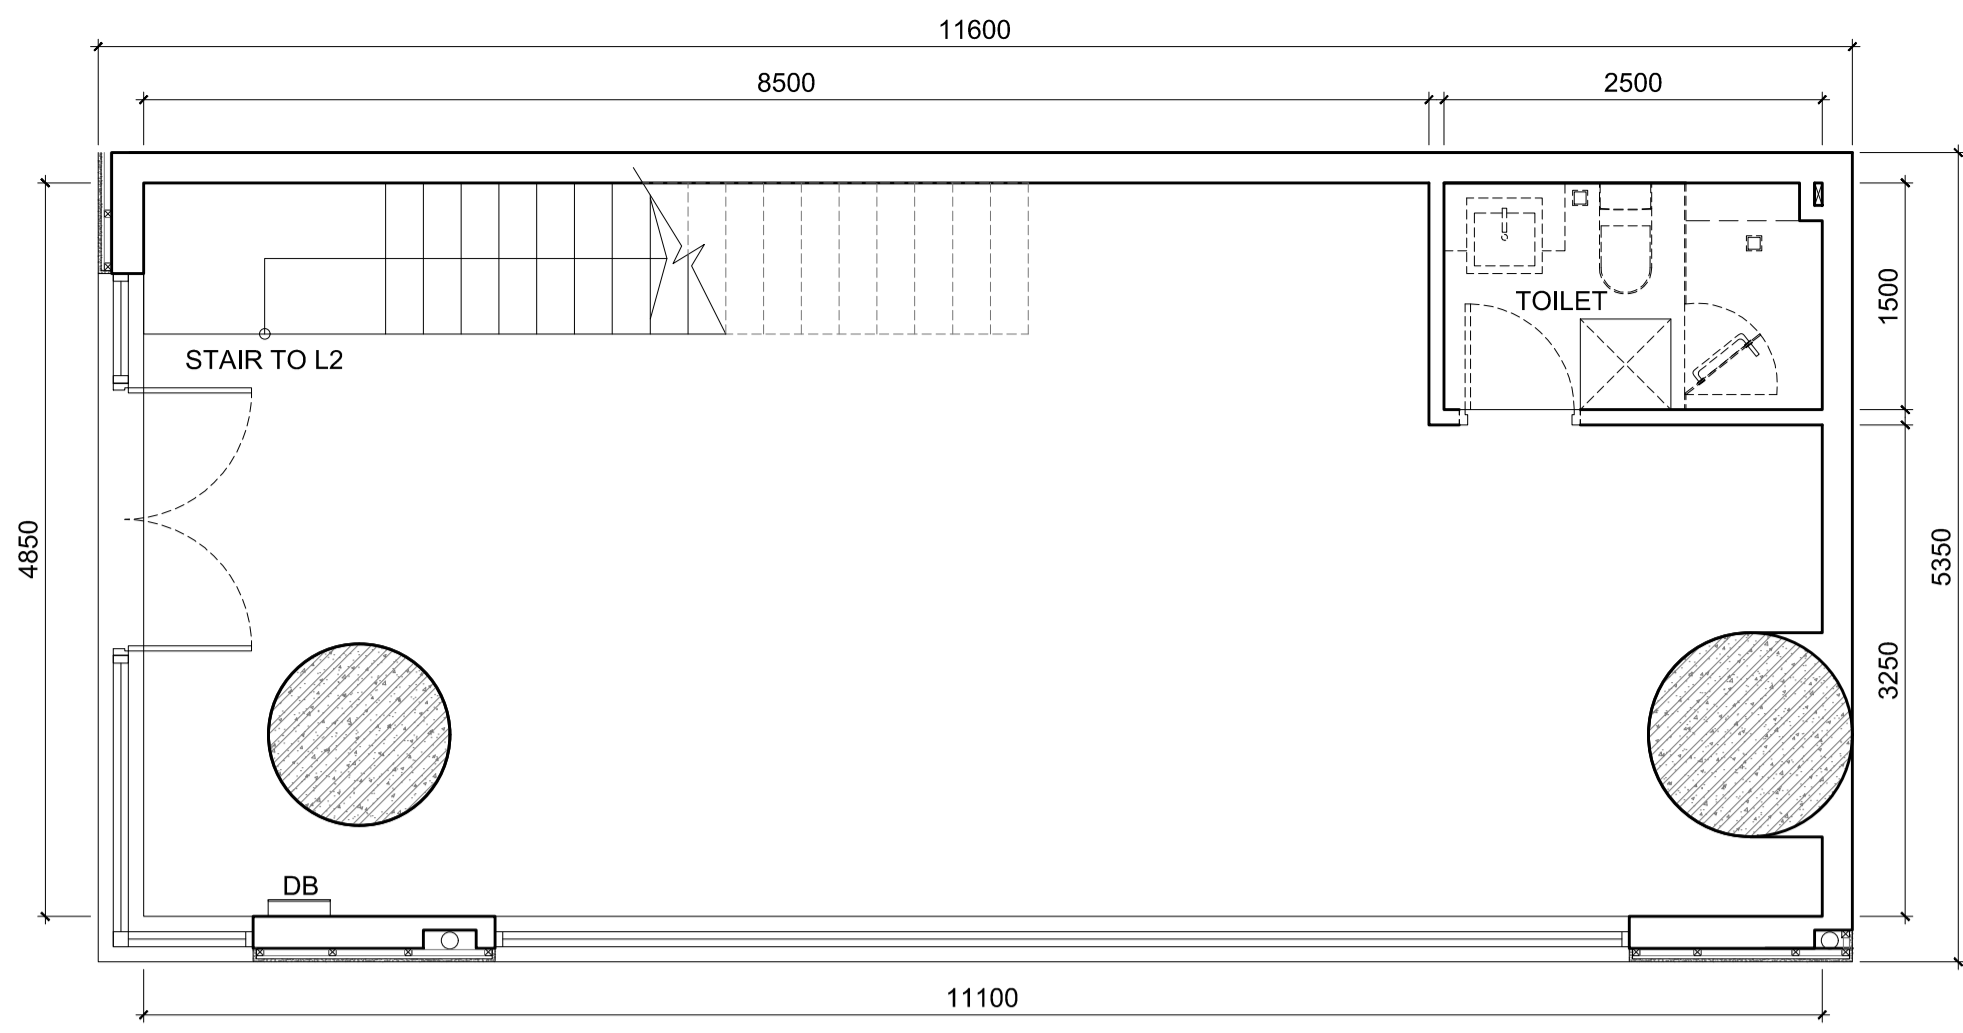


SH4 LAYOUT BELOW  
1st FLOOR SCALE: 1/50

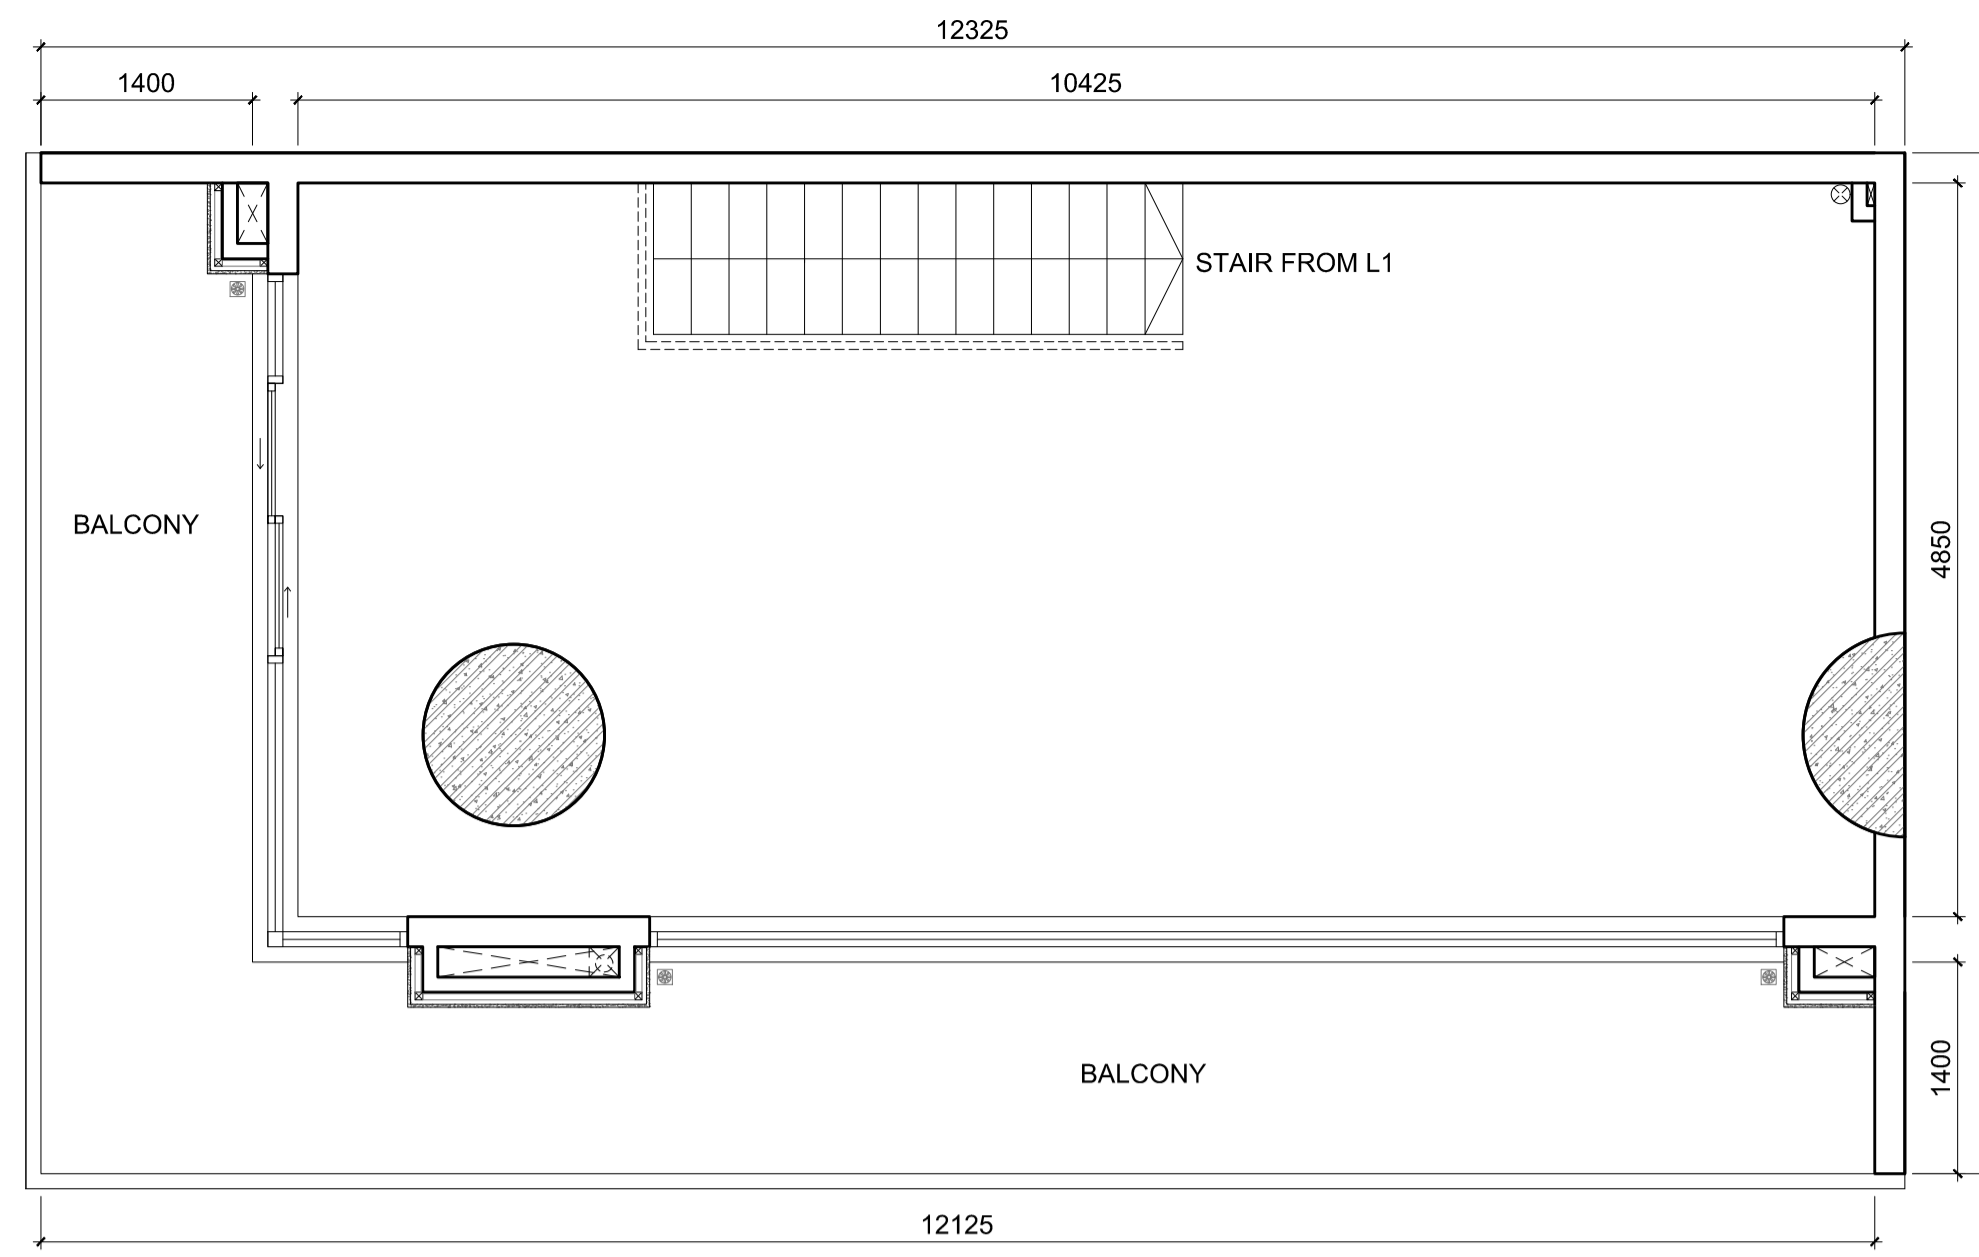


SH4 LAYOUT ABOVE  
2nd FLOOR SCALE: 1/50

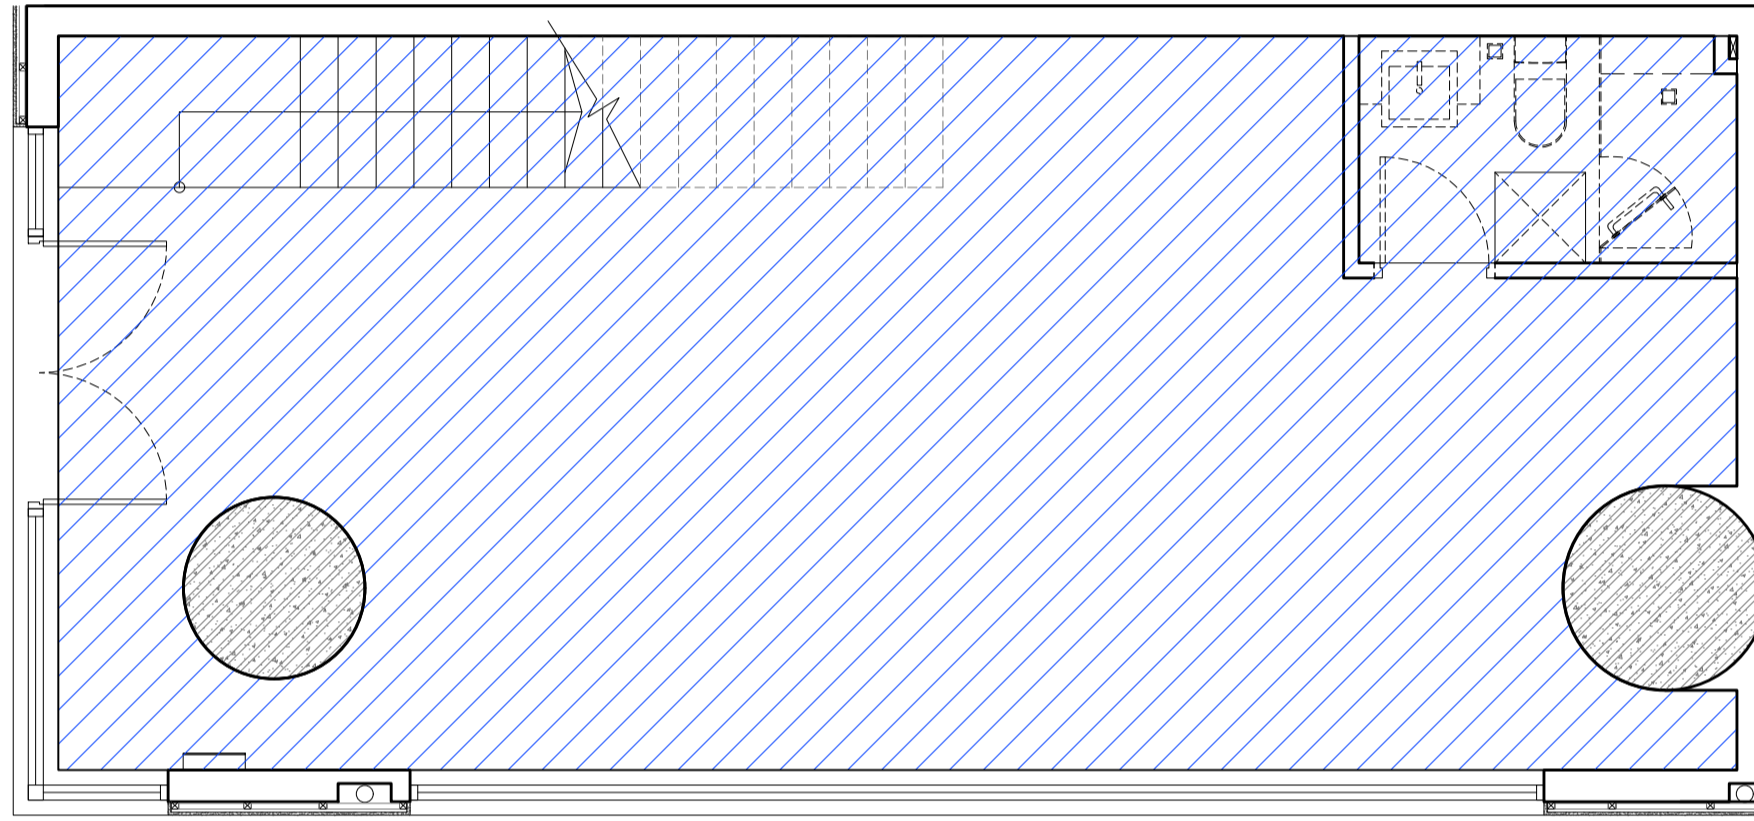


SH4 LAYOUT BELOW  
NET FLOOR AREA SCALE: 1/50

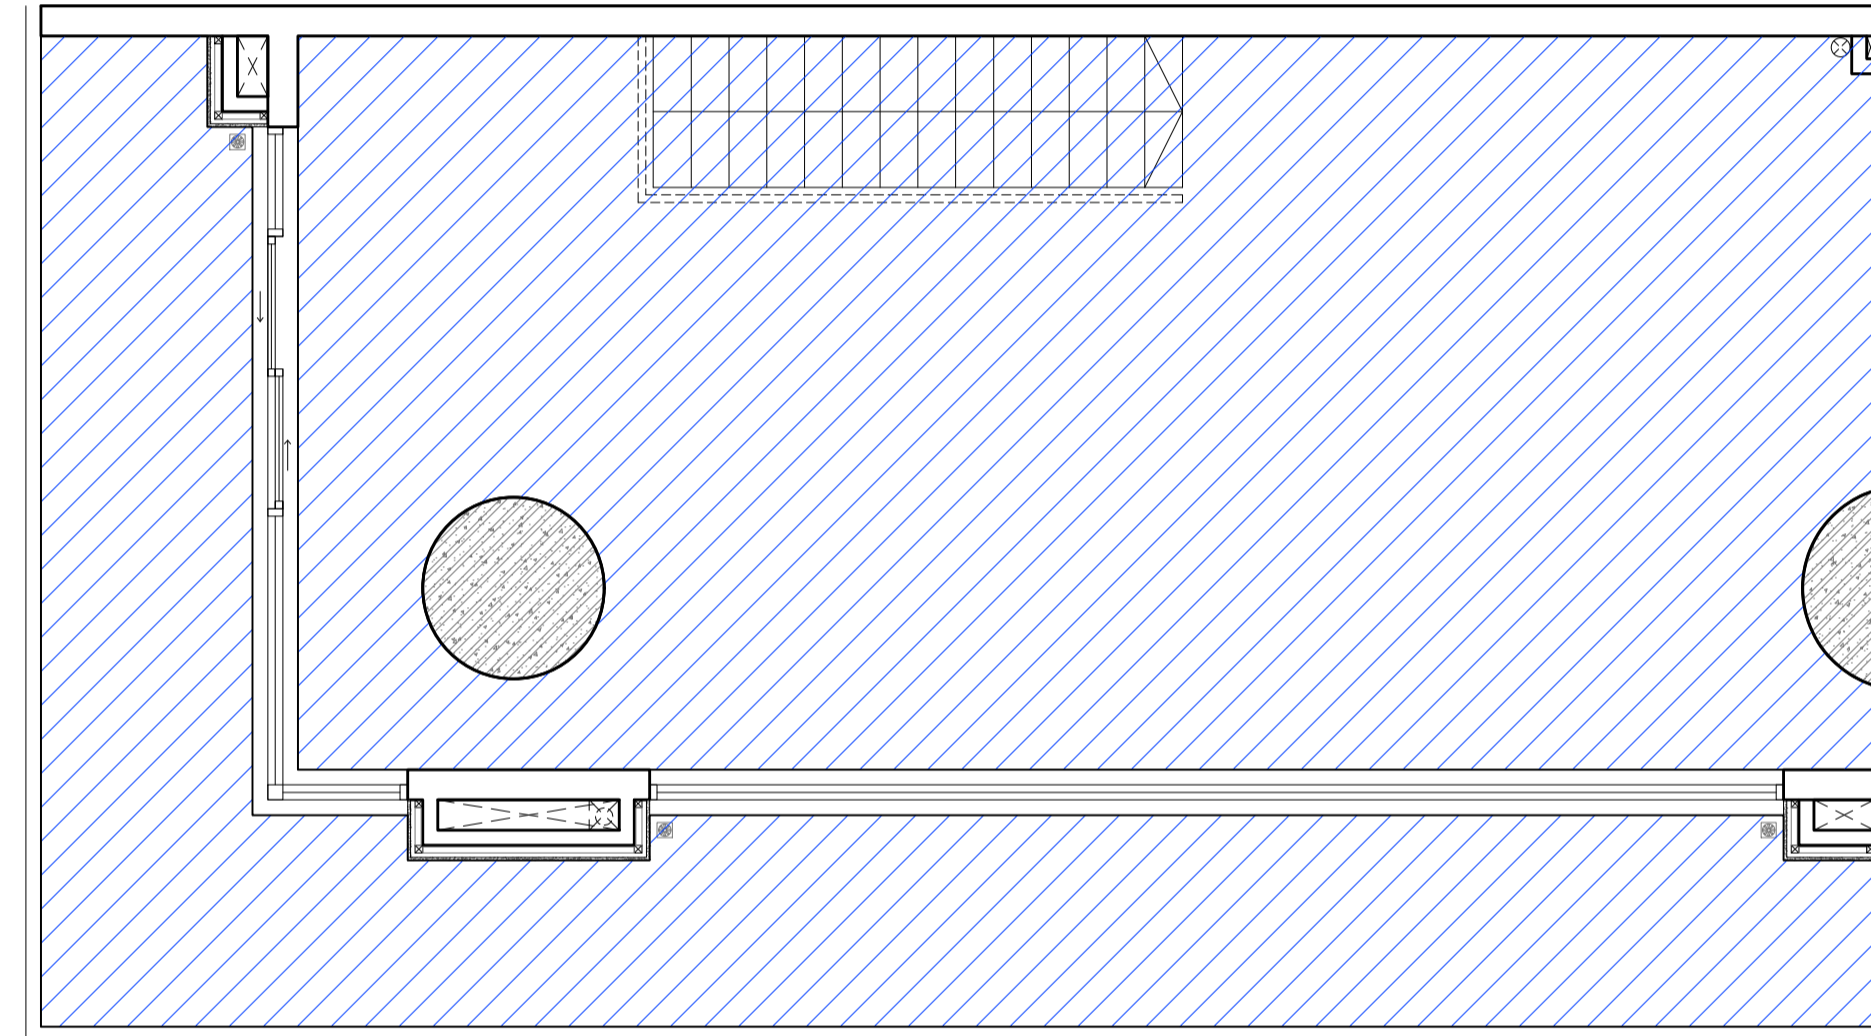


SH4 LAYOUT ABOVE  
NET FLOOR AREA SCALE: 1/50

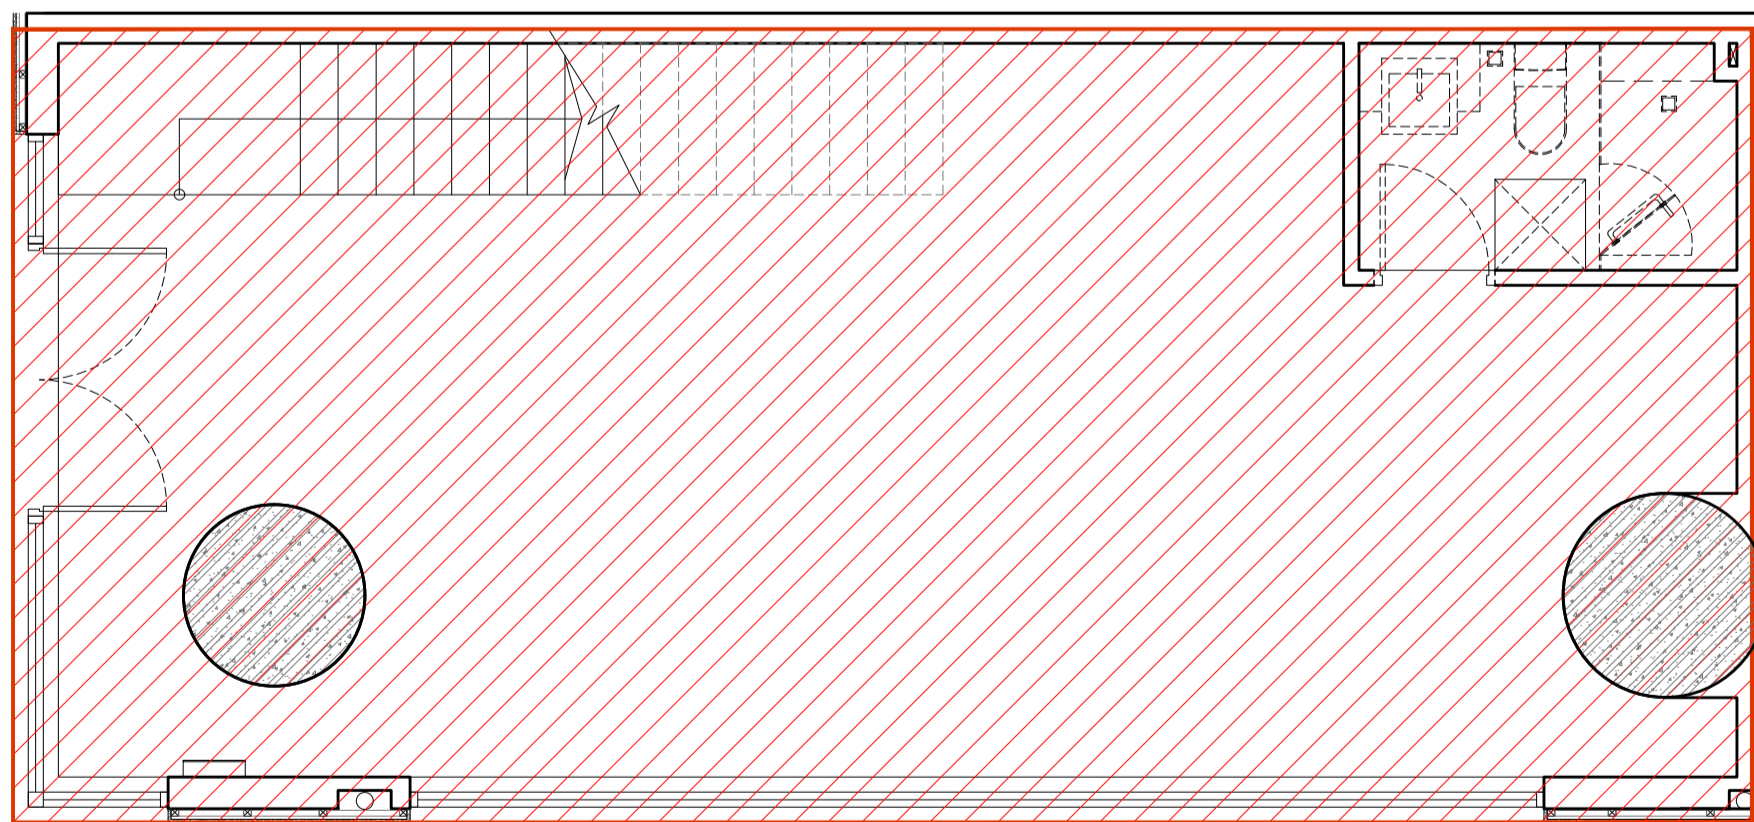

SH4 LAYOUT BELOW  
GROSS FLOOR AREA SCALE: 1/50

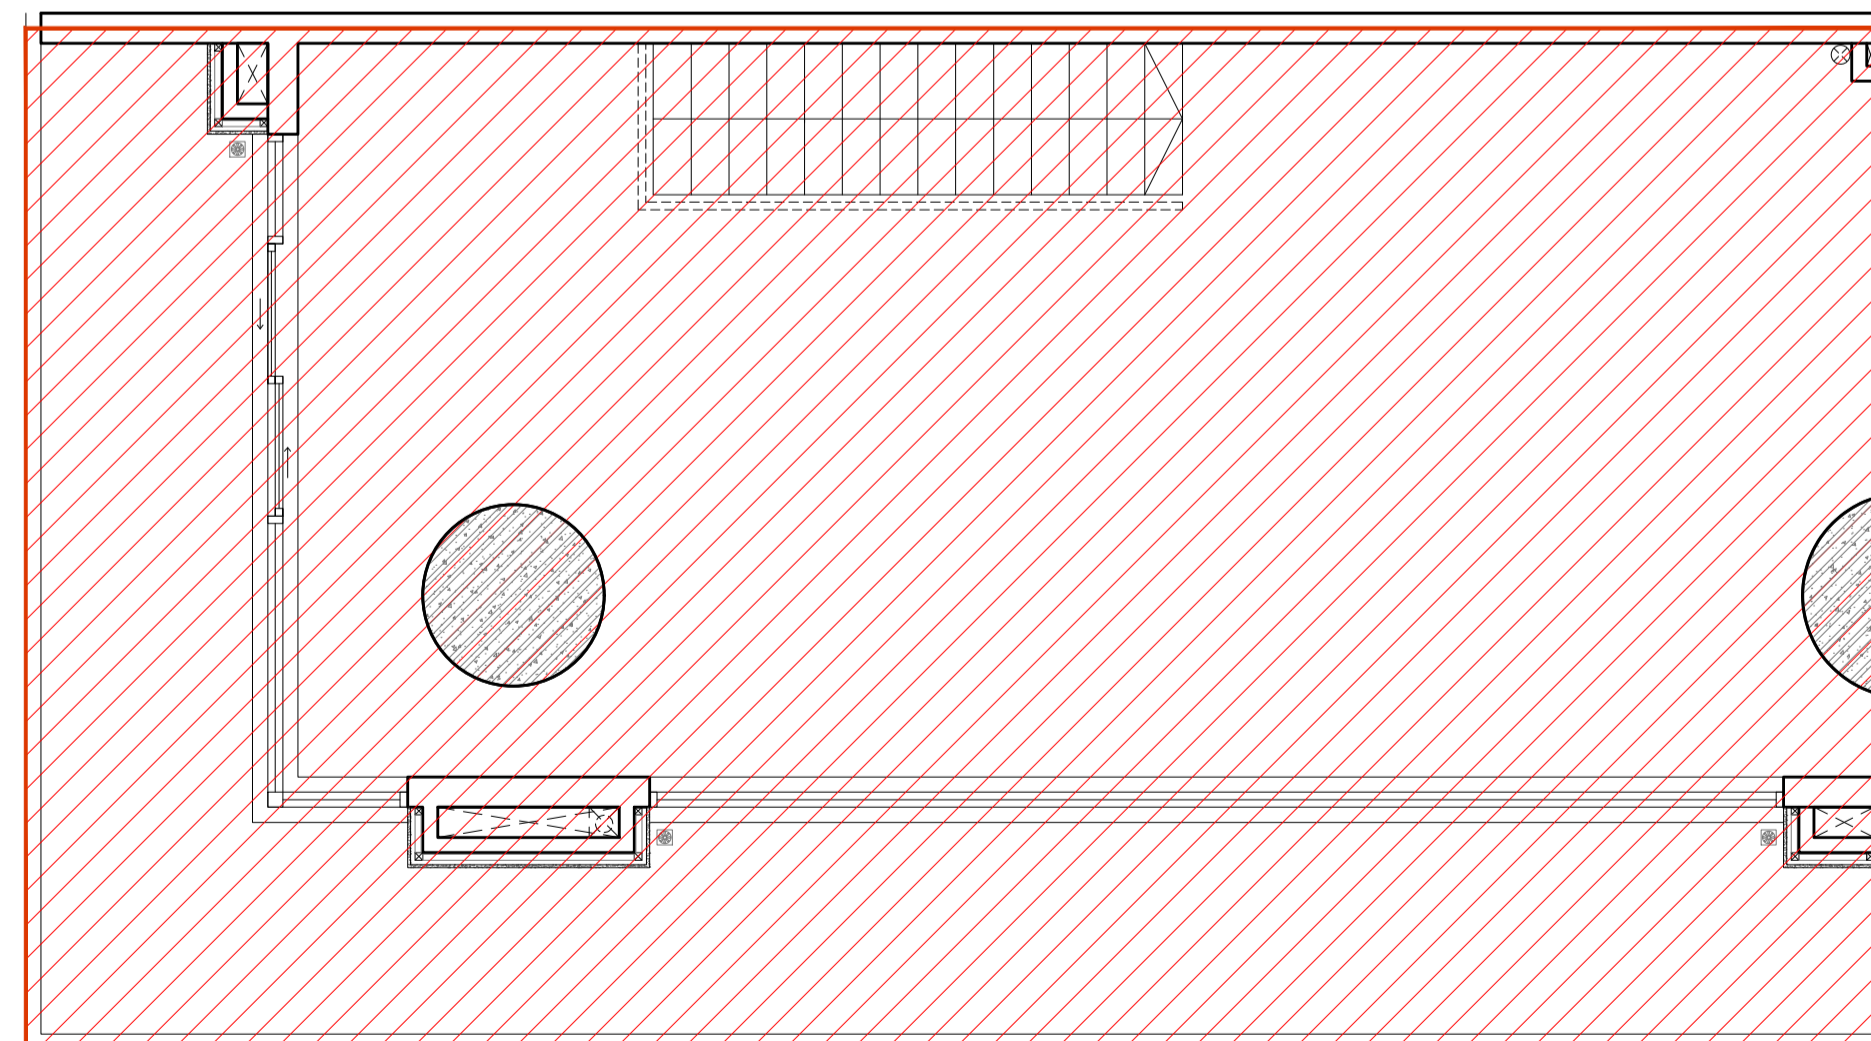


SH4 LAYOUT ABOVE  
GROSS FLOOR AREA SCALE: 1/50

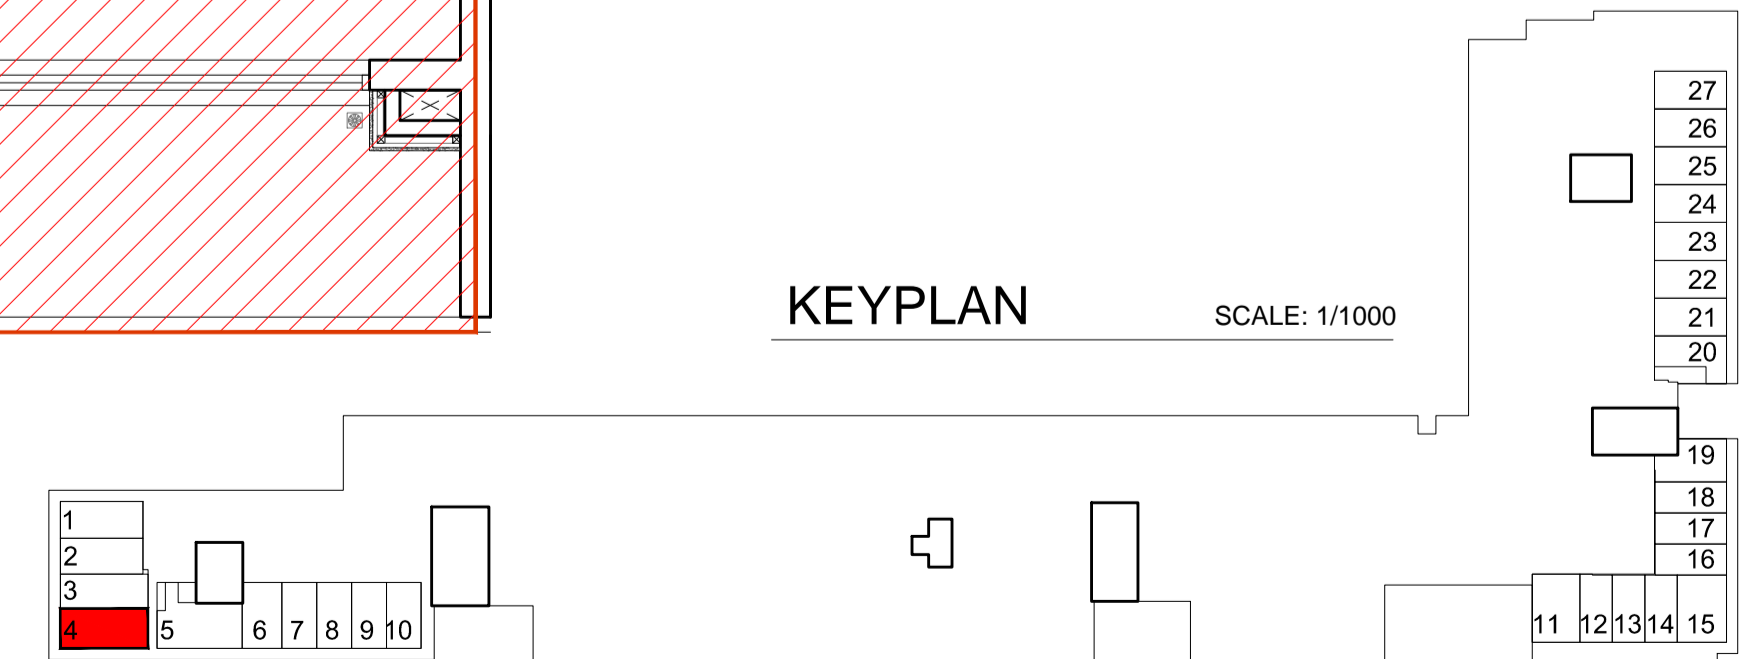


KEYPLAN SCALE: 1/1000


| Shophouse No. 4 | NFA Area (m2) | GFA Area (m2) |
|-----------------|---------------|---------------|
| Total Area      | 123.00        | 143.00        |

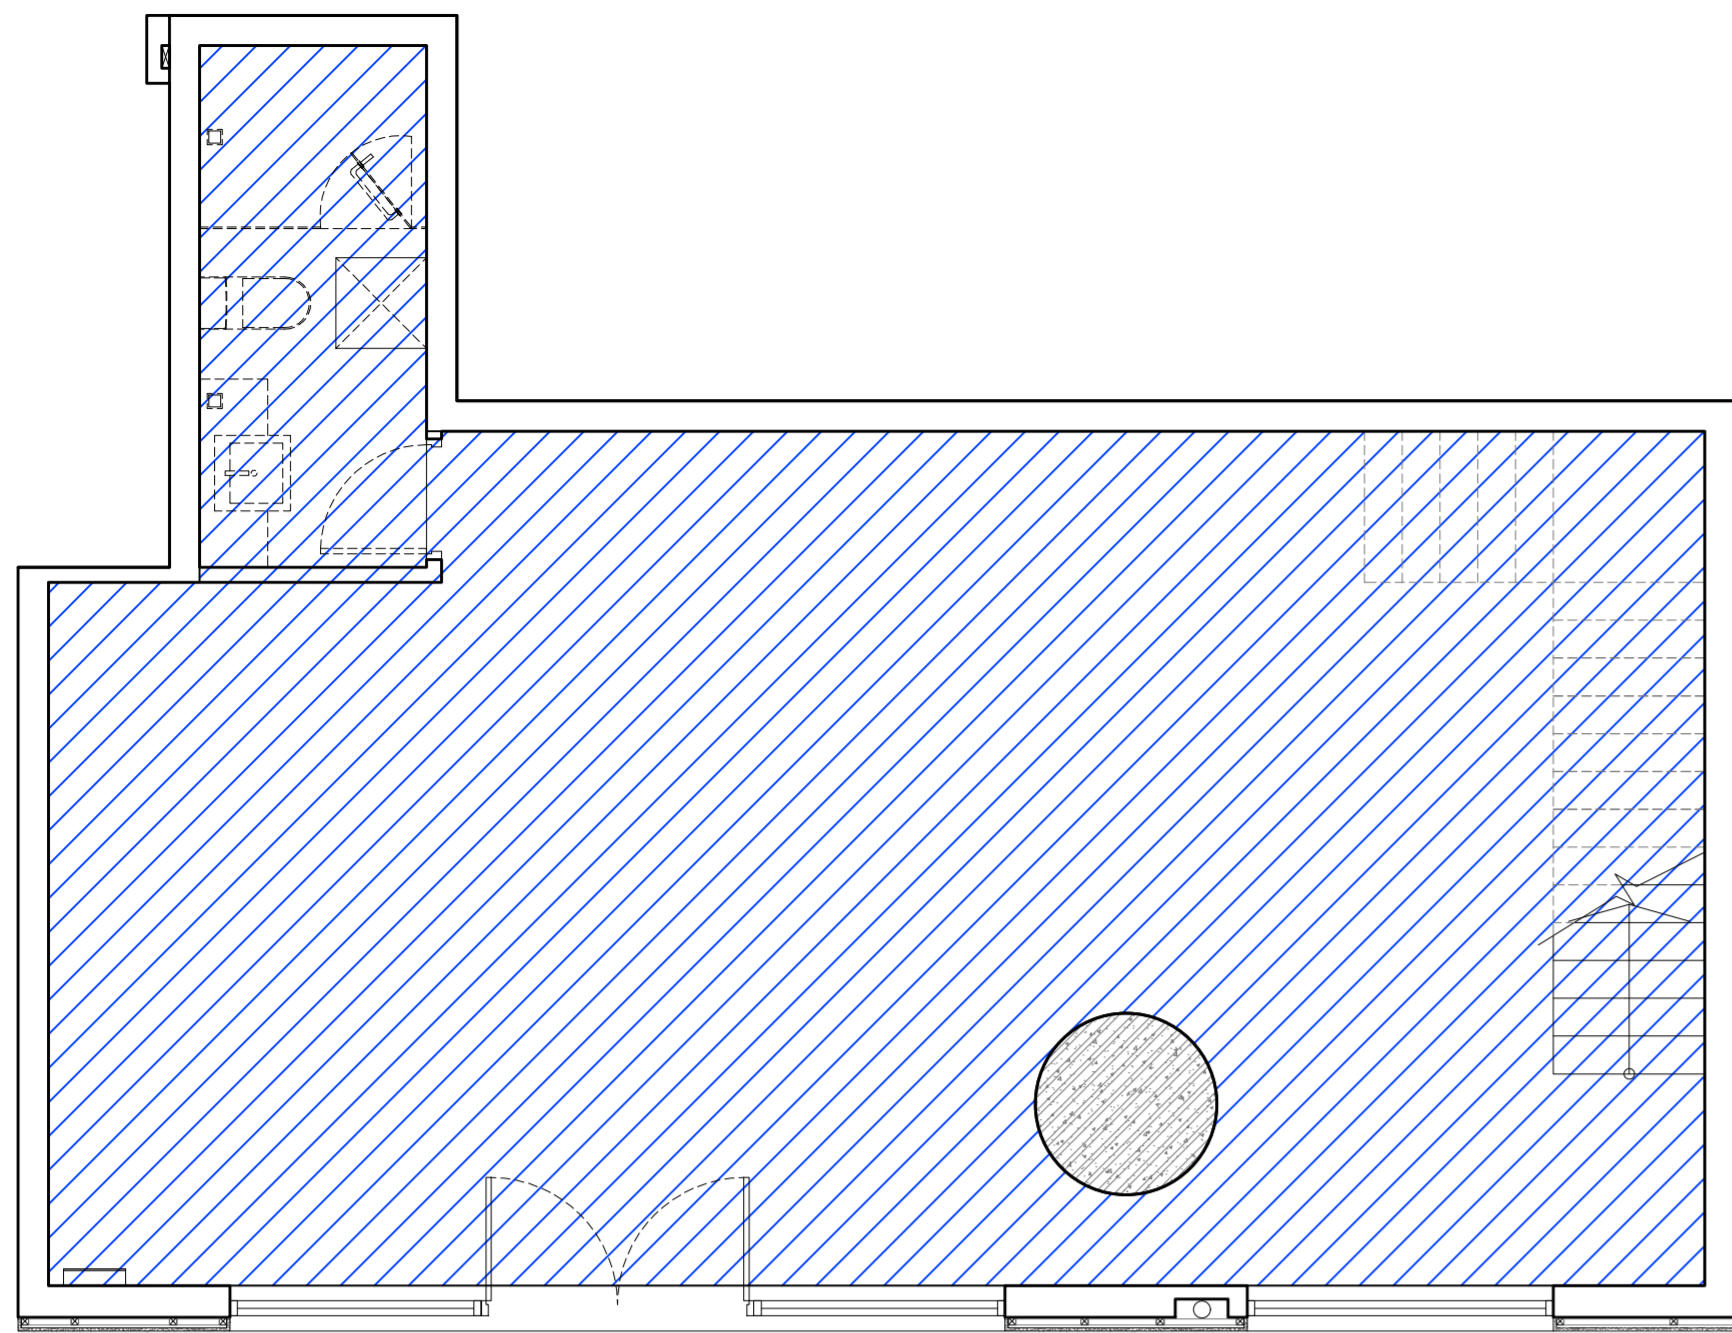


SH5 LAYOUT BELOW  
NET FLOOR AREA SCALE: 1/50

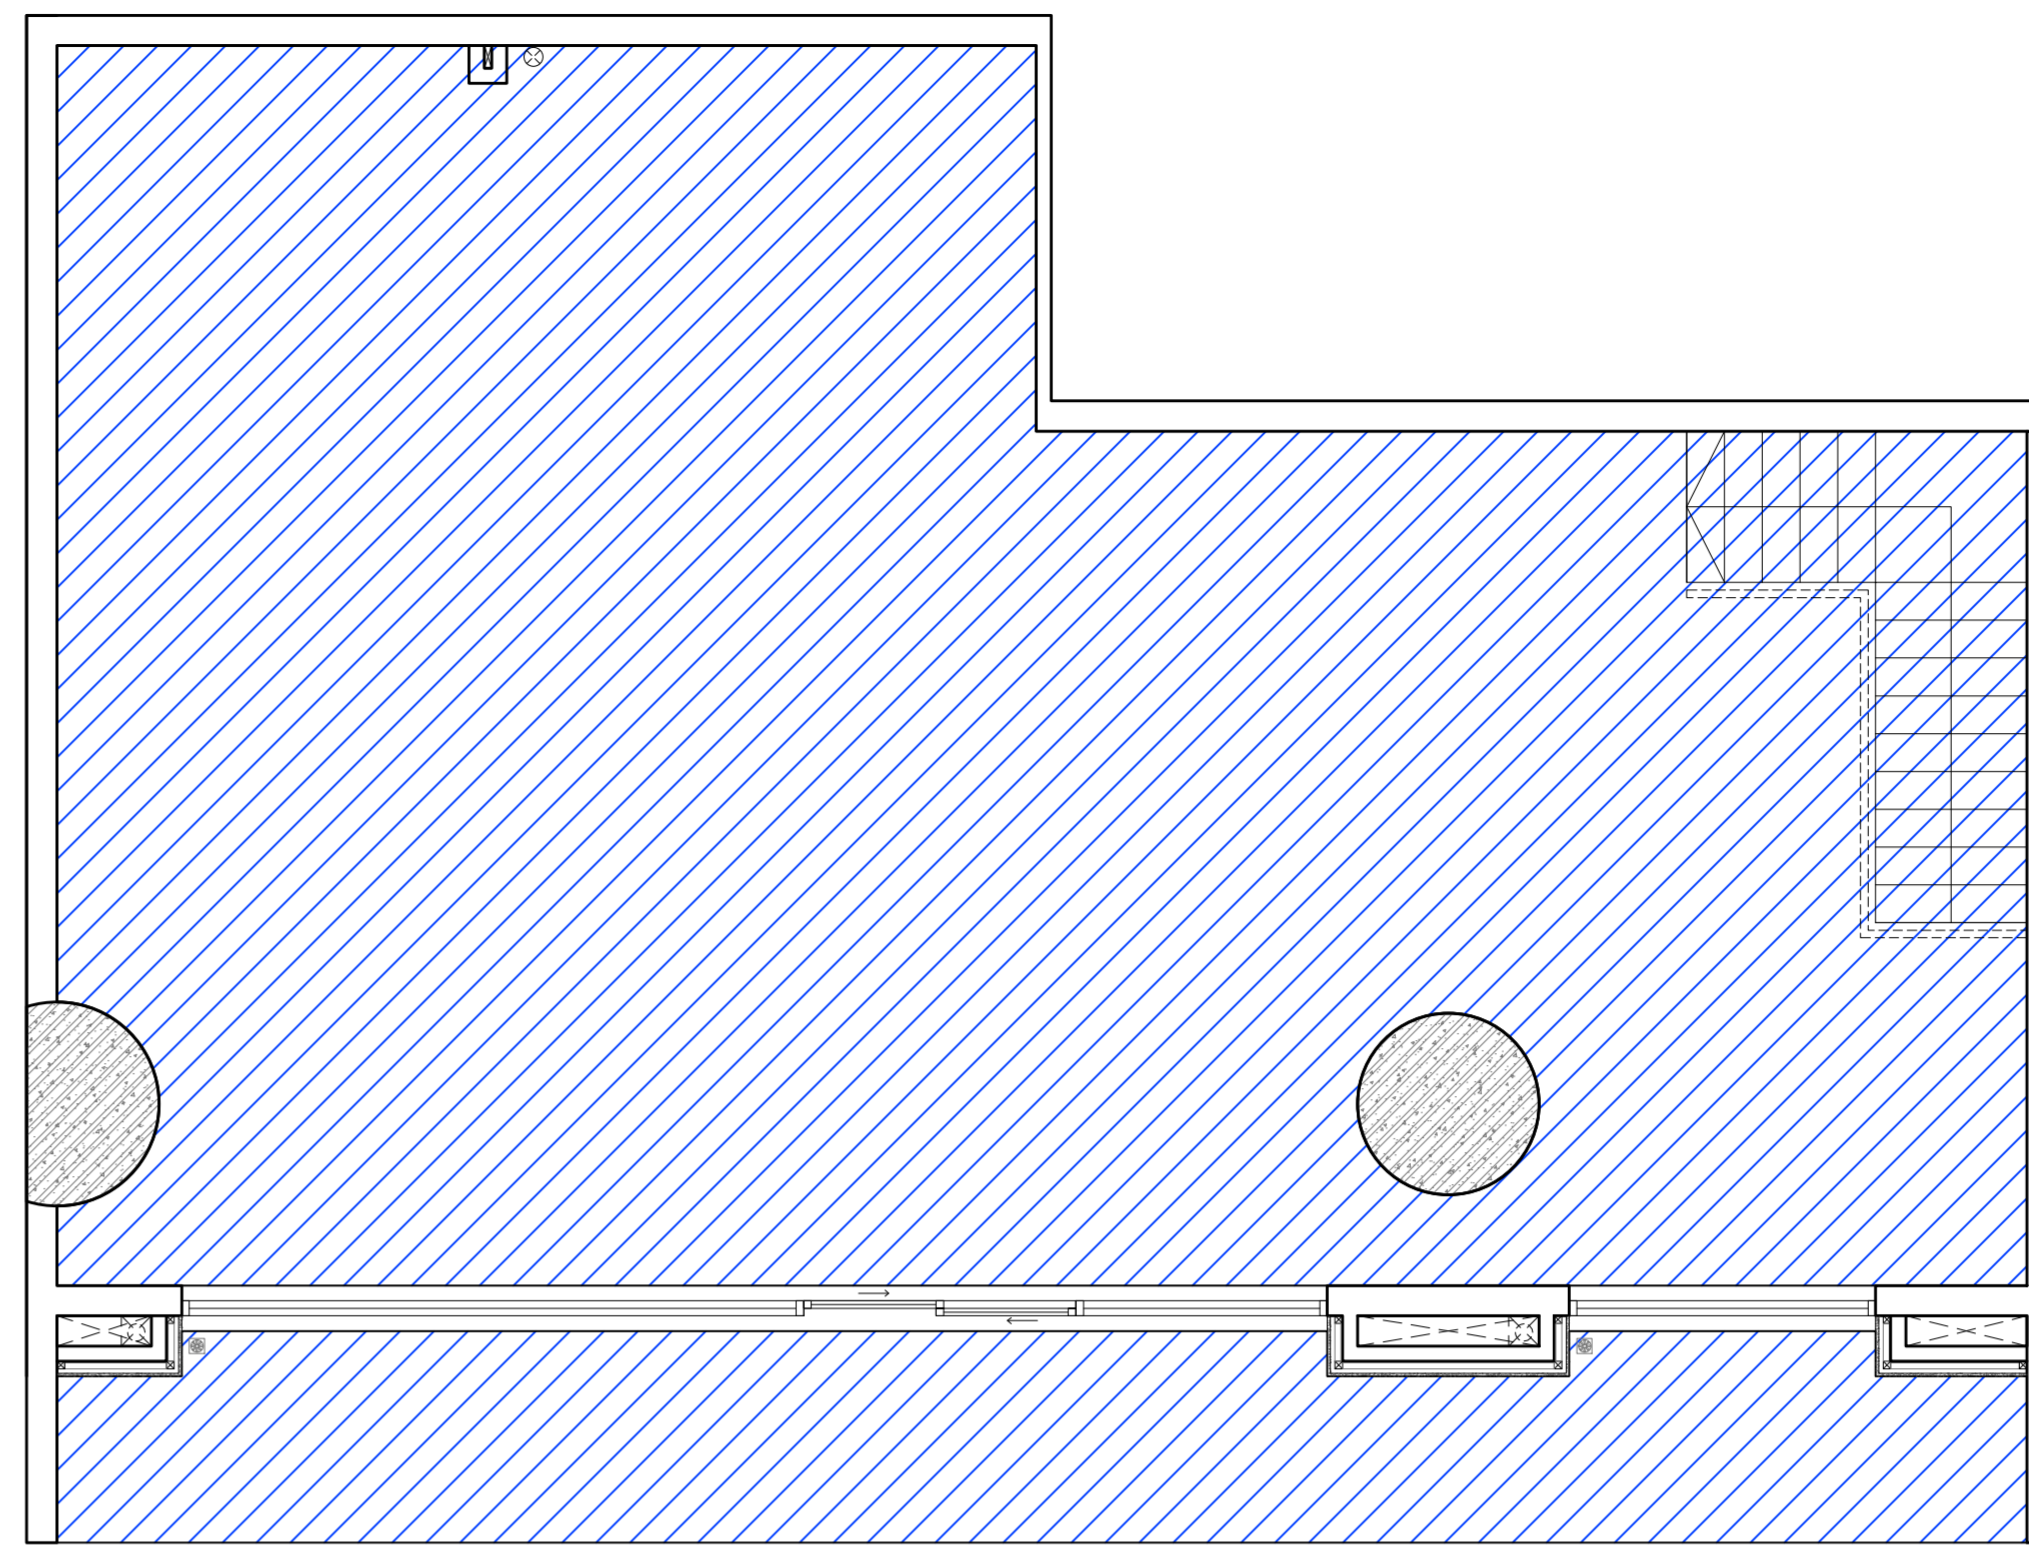


SH5 LAYOUT ABOVE  
NET FLOOR AREA SCALE: 1/50

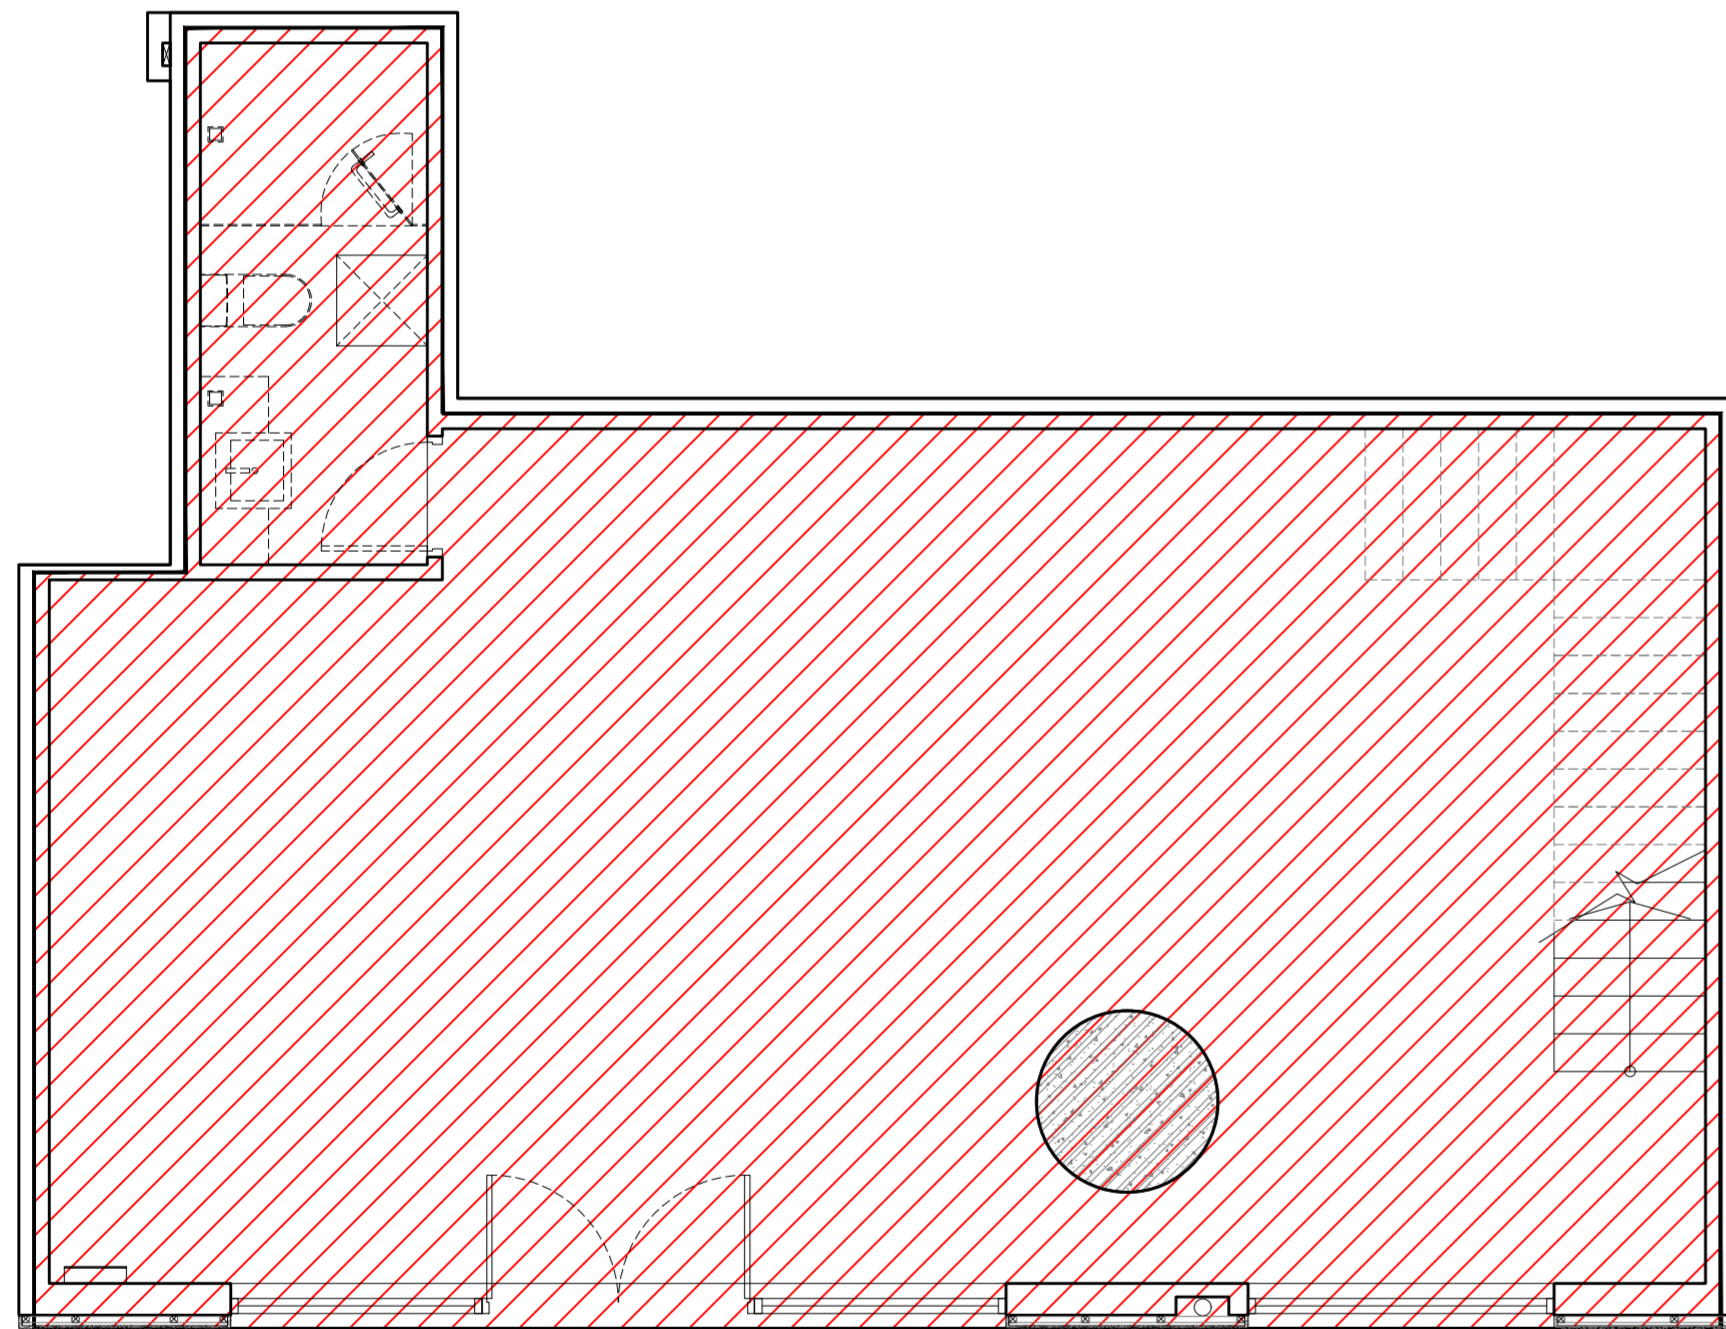


SH5 LAYOUT BELOW  
GROSS FLOOR AREA SCALE: 1/50

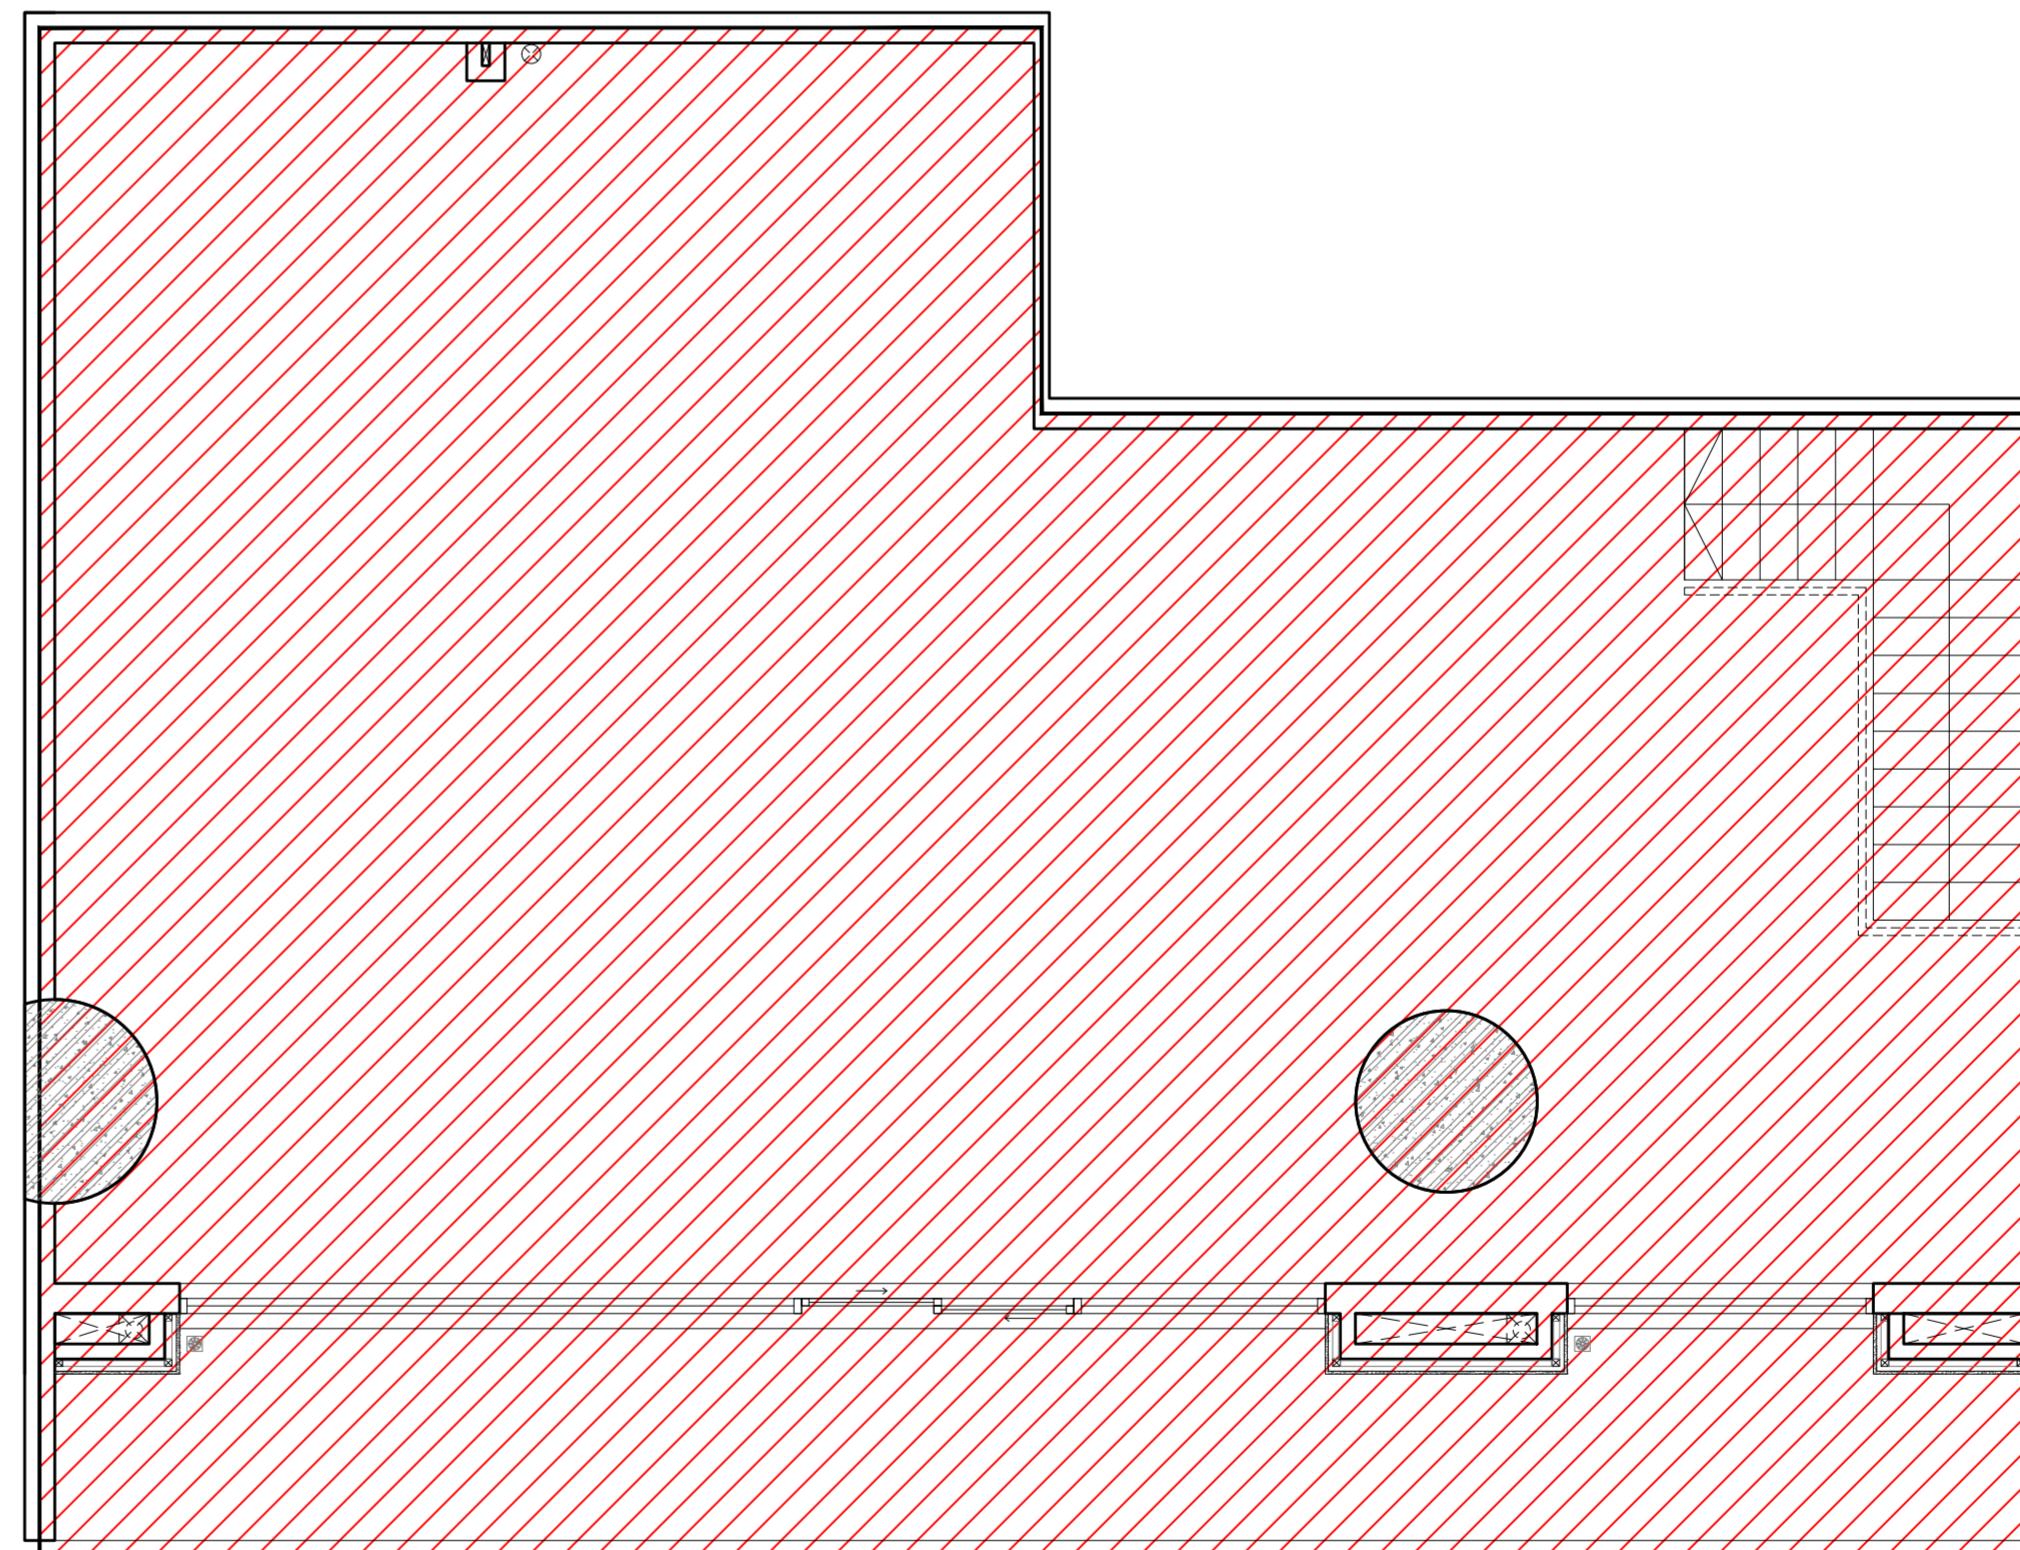


SH5 LAYOUT ABOVE  
GROSS FLOOR AREA SCALE: 1/50

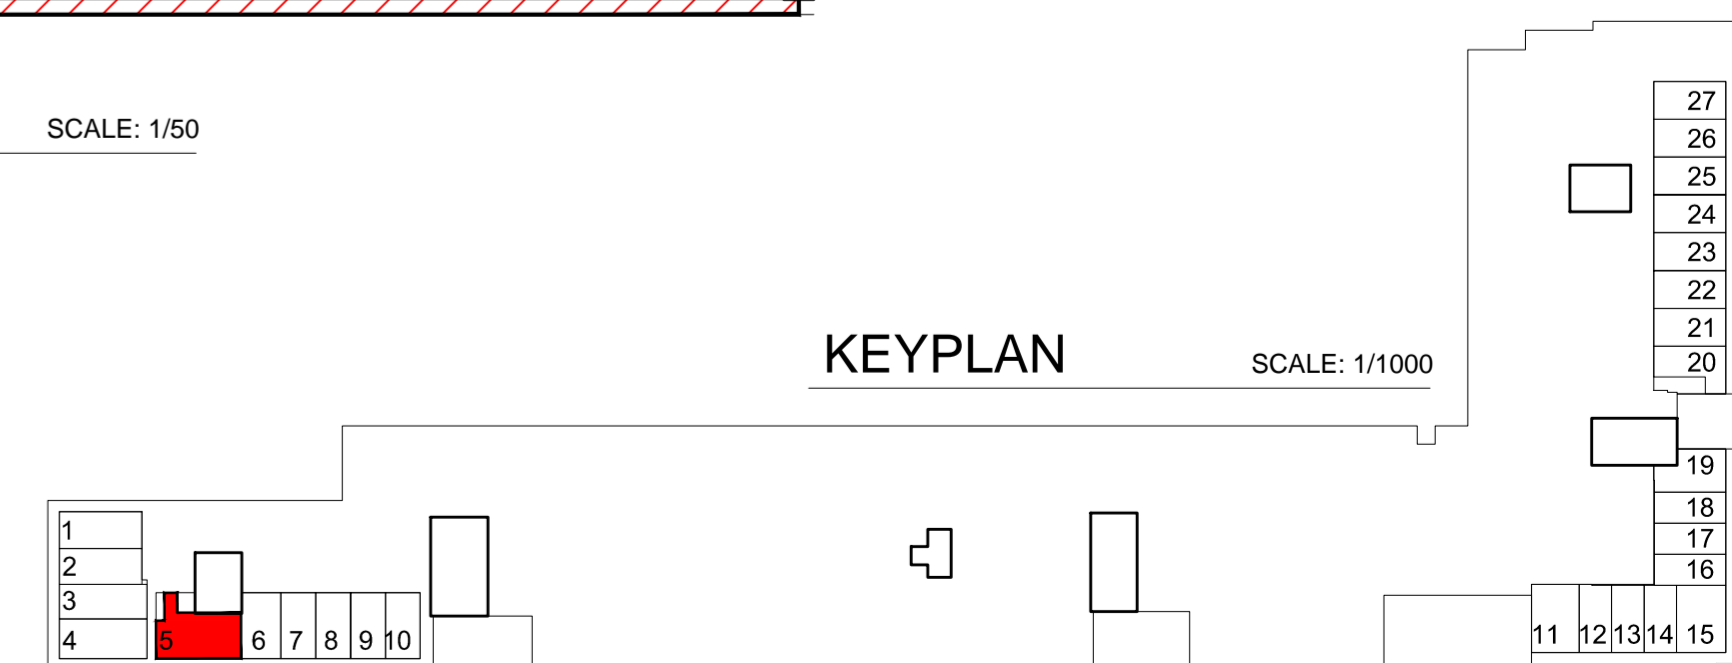


| Shophouse No. 5 | NFA Area (m2) | GFA Area (m2) |
|-----------------|---------------|---------------|
| Total Area      | 169.00        | 187.00        |

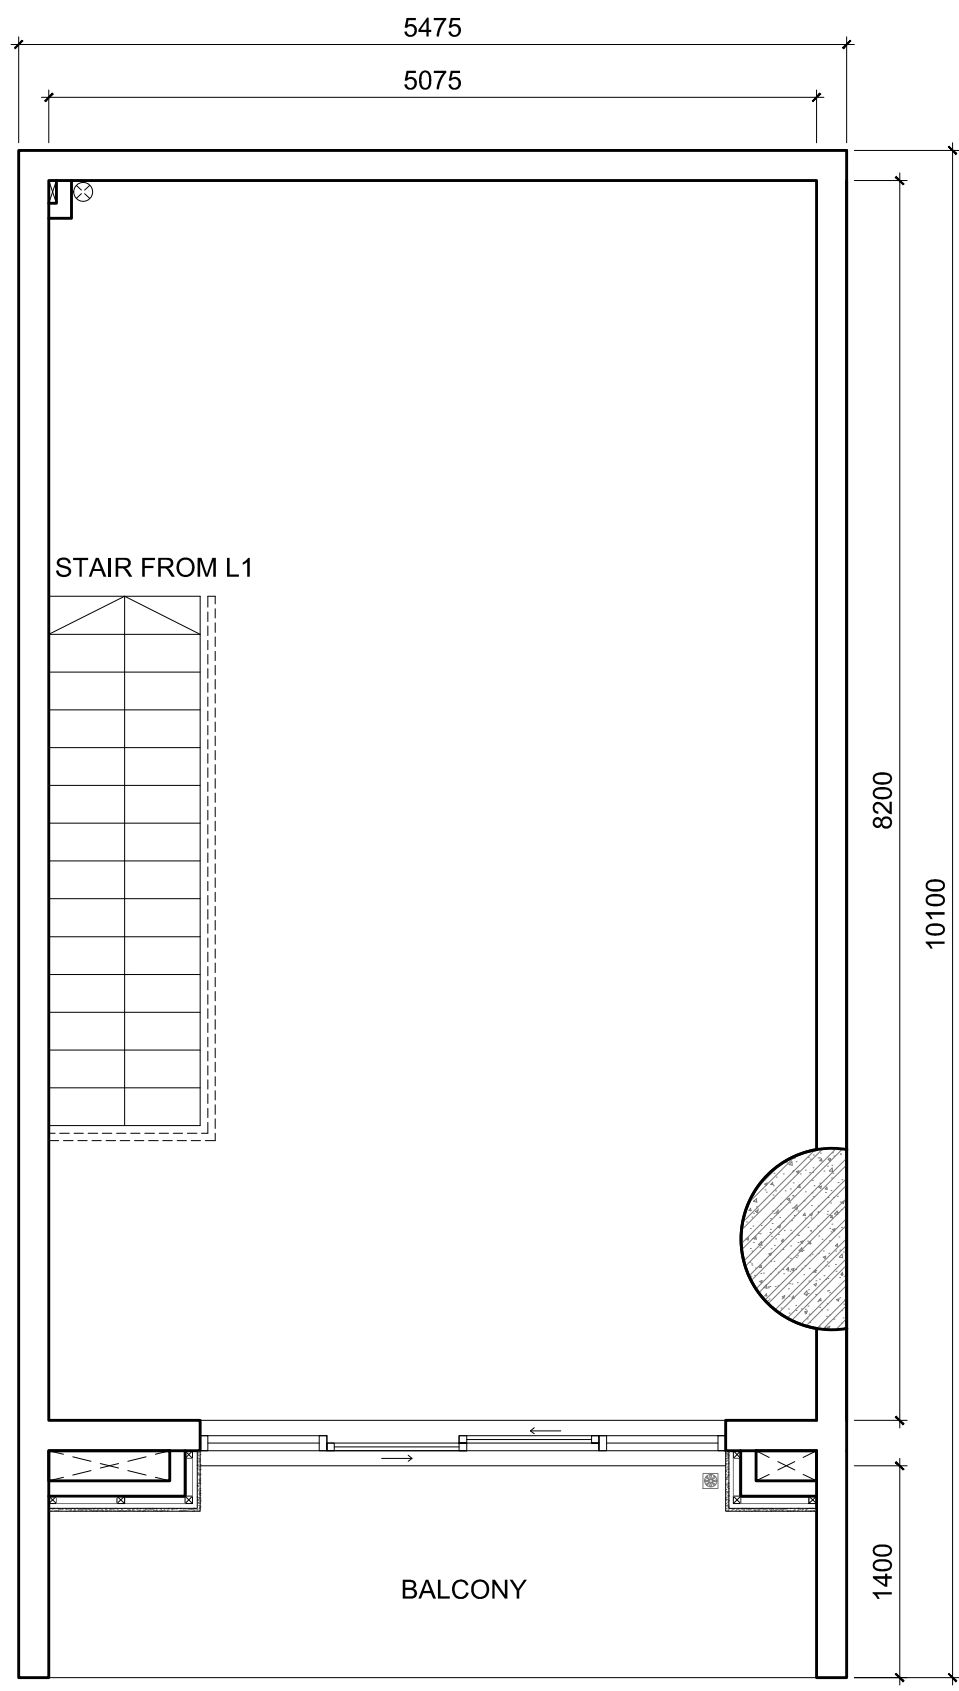


SH6 LAYOUT ABOVE  
2nd FLOOR SCALE: 1/50

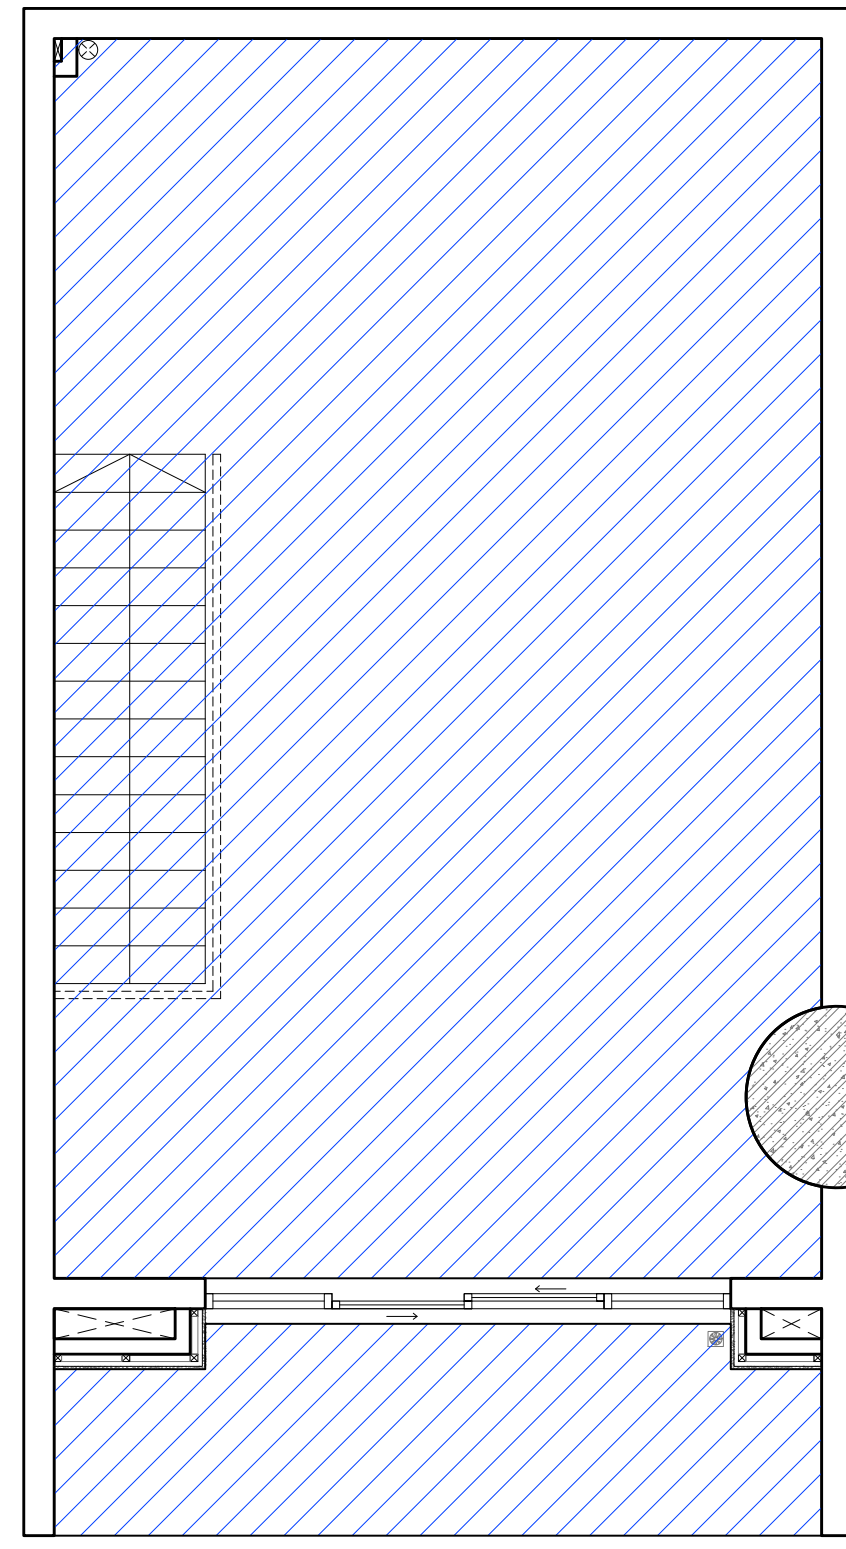


SH6 LAYOUT ABOVE  
NET FLOOR AREA SCALE: 1/50

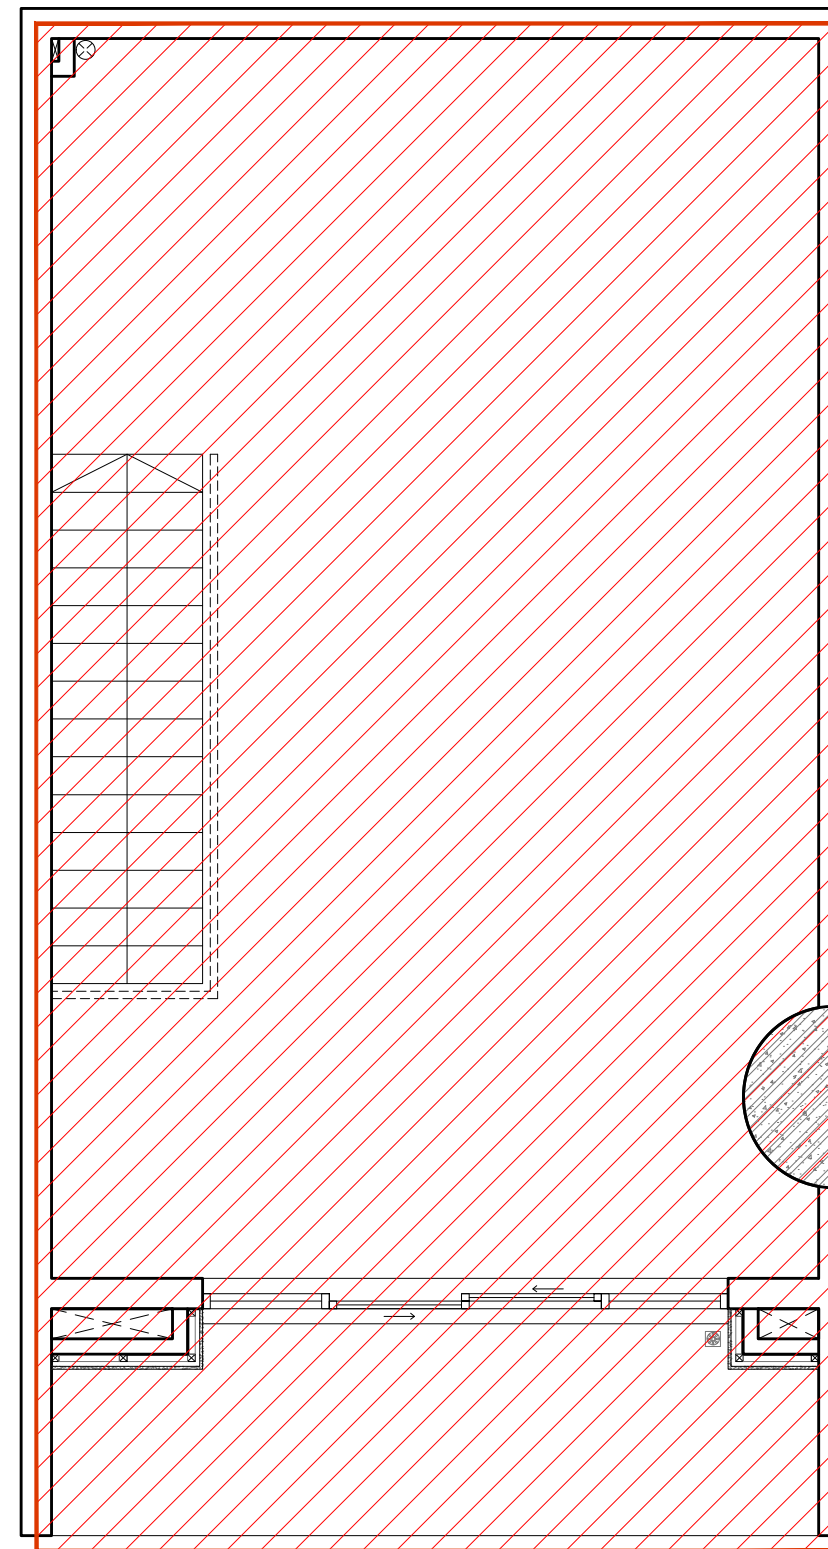


SH6 LAYOUT ABOVE  
GROSS FLOOR AREA SCALE: 1/50

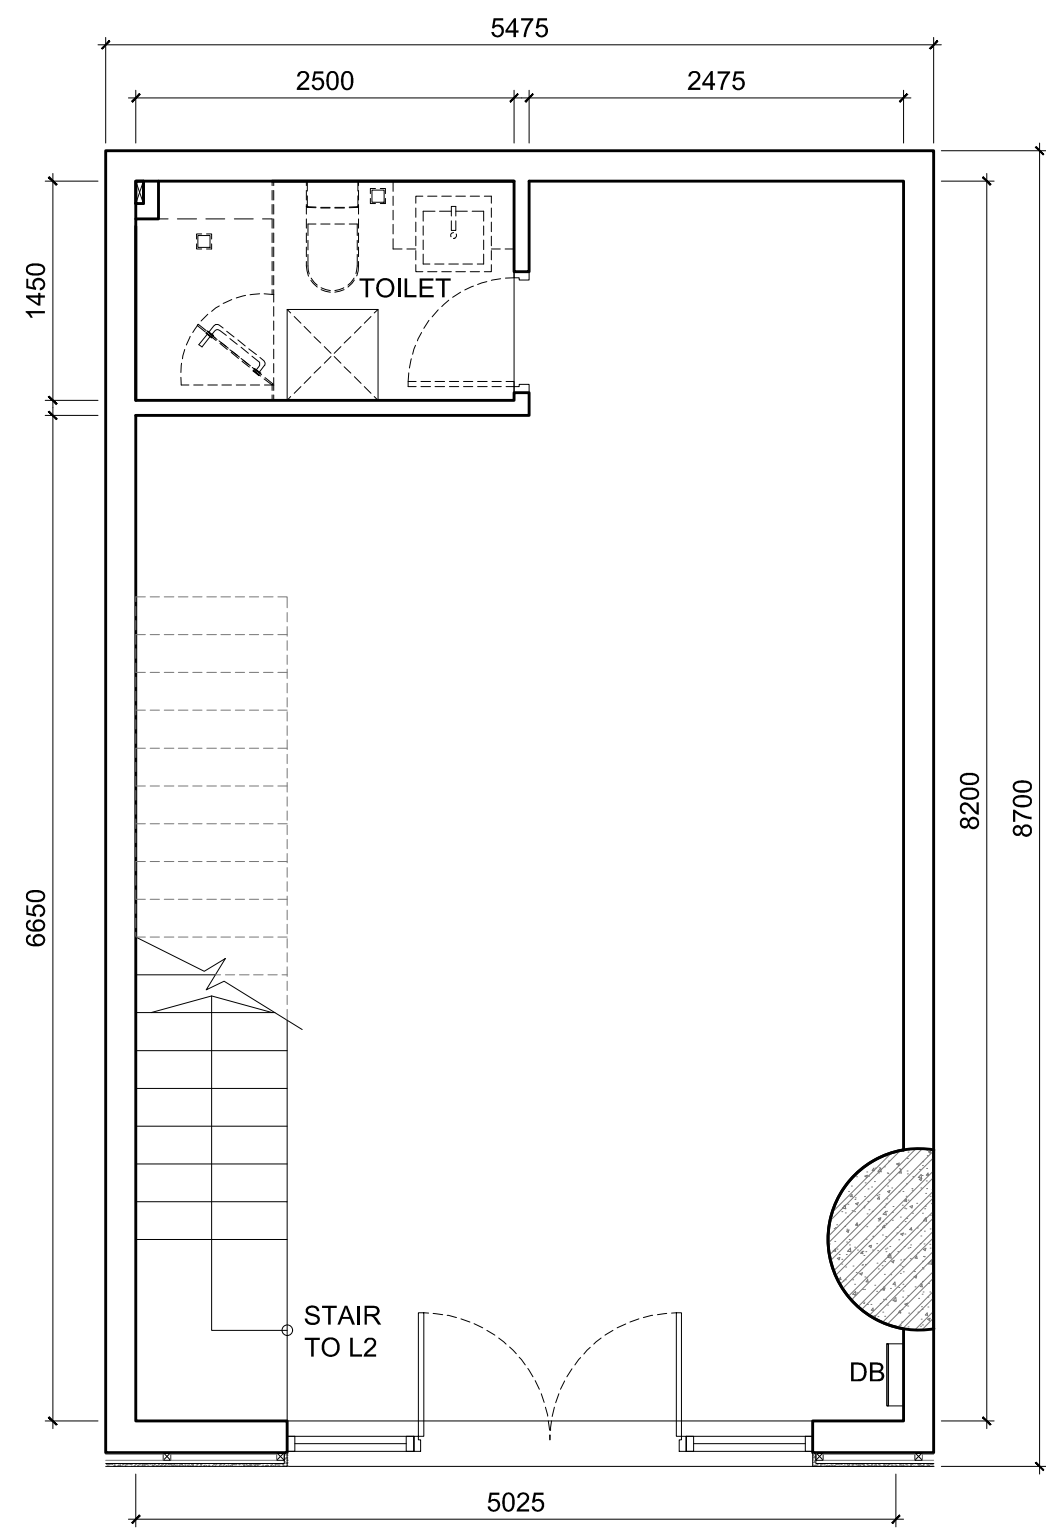


SH6 LAYOUT BELOW  
1st FLOOR SCALE: 1/50

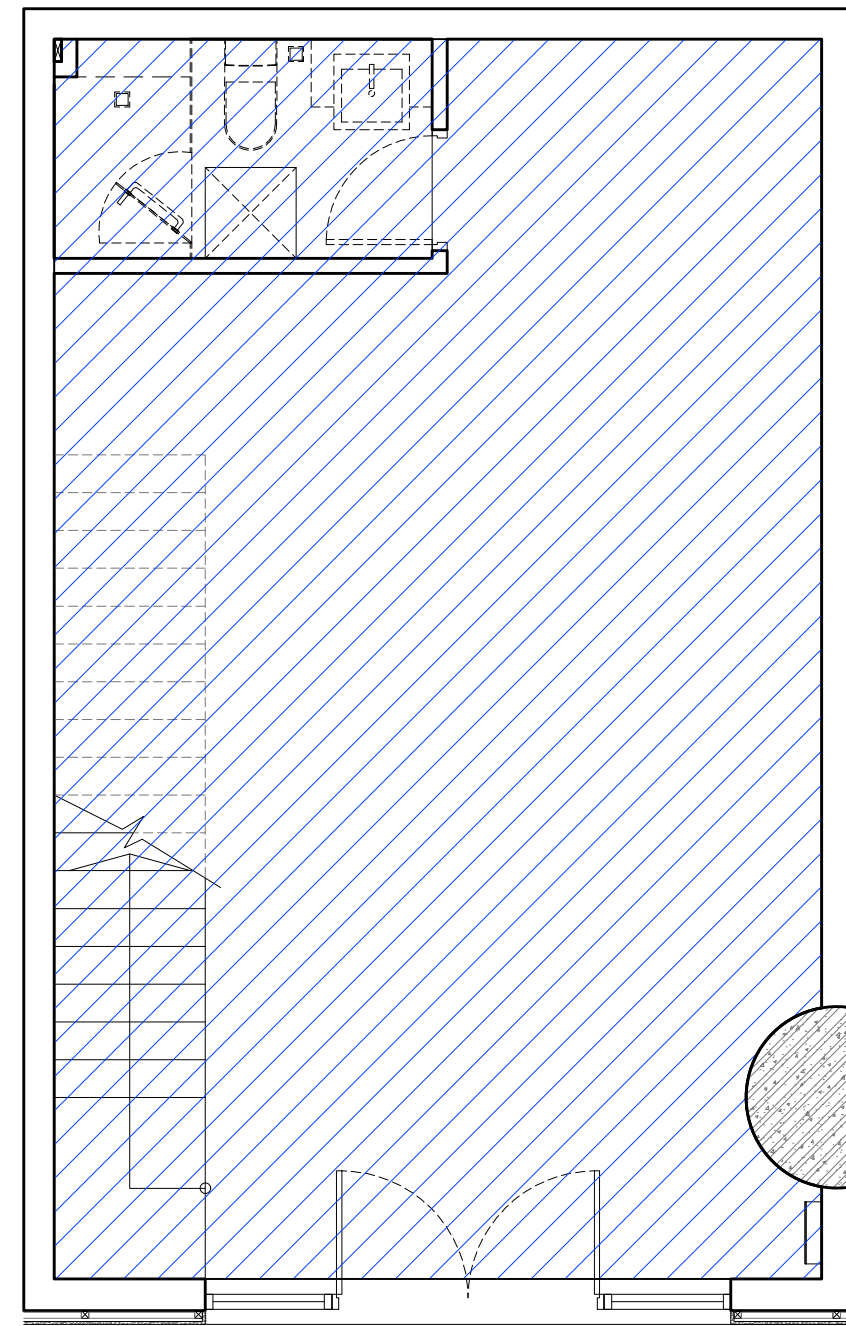

SH6 LAYOUT BELOW  
NET FLOOR AREA SCALE: 1/50

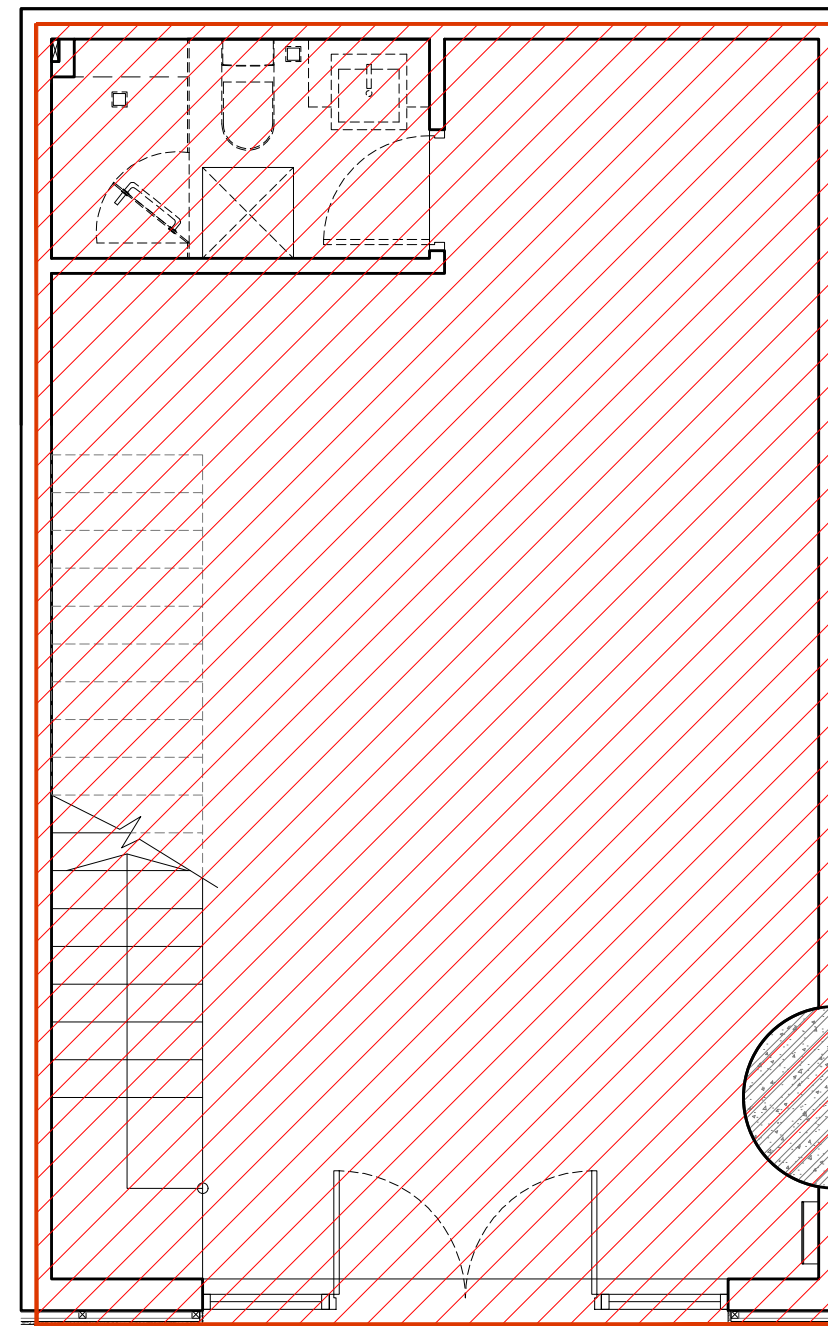


SH6 LAYOUT BELOW  
GROSS FLOOR AREA SCALE: 1/50

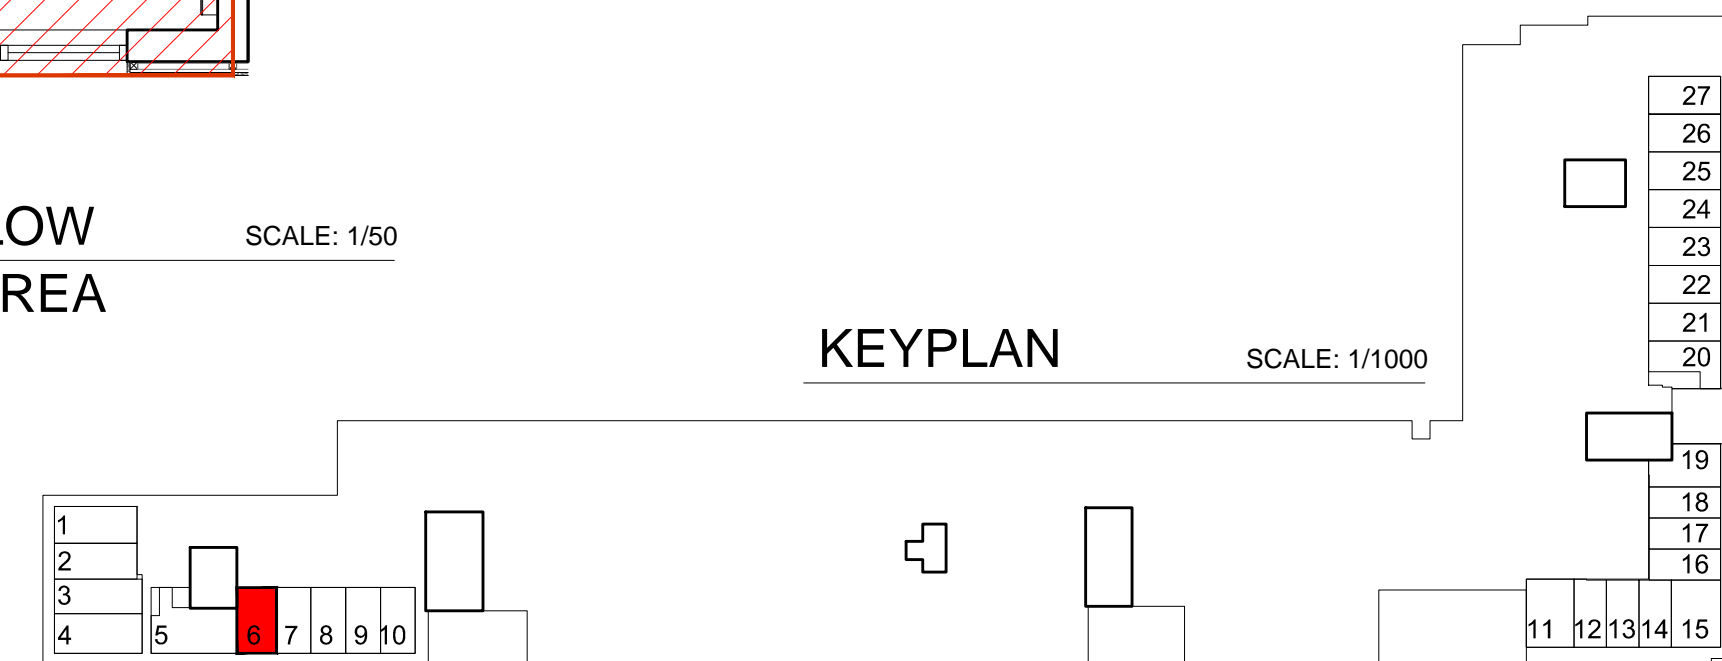


KEYPLAN SCALE: 1/1000


| Shophouse No. 6 | NFA Area (m2) | GFA Area (m2) |
|-----------------|---------------|---------------|
| Total Area      | 88.00         | 98.00         |

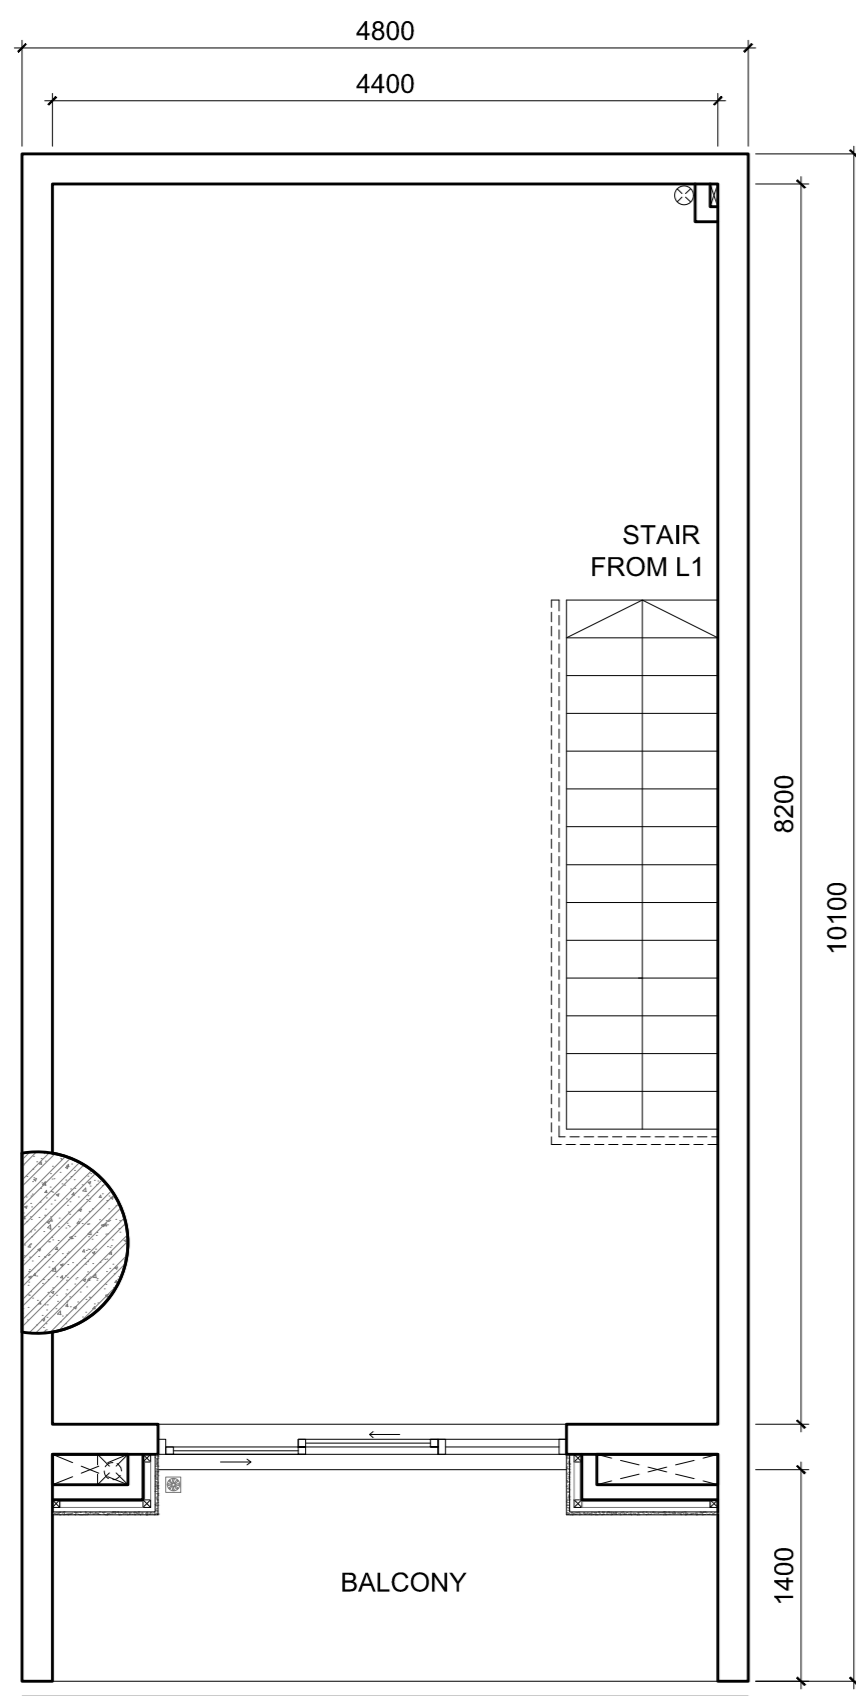


SH7 LAYOUT ABOVE  
2nd FLOOR SCALE: 1/50

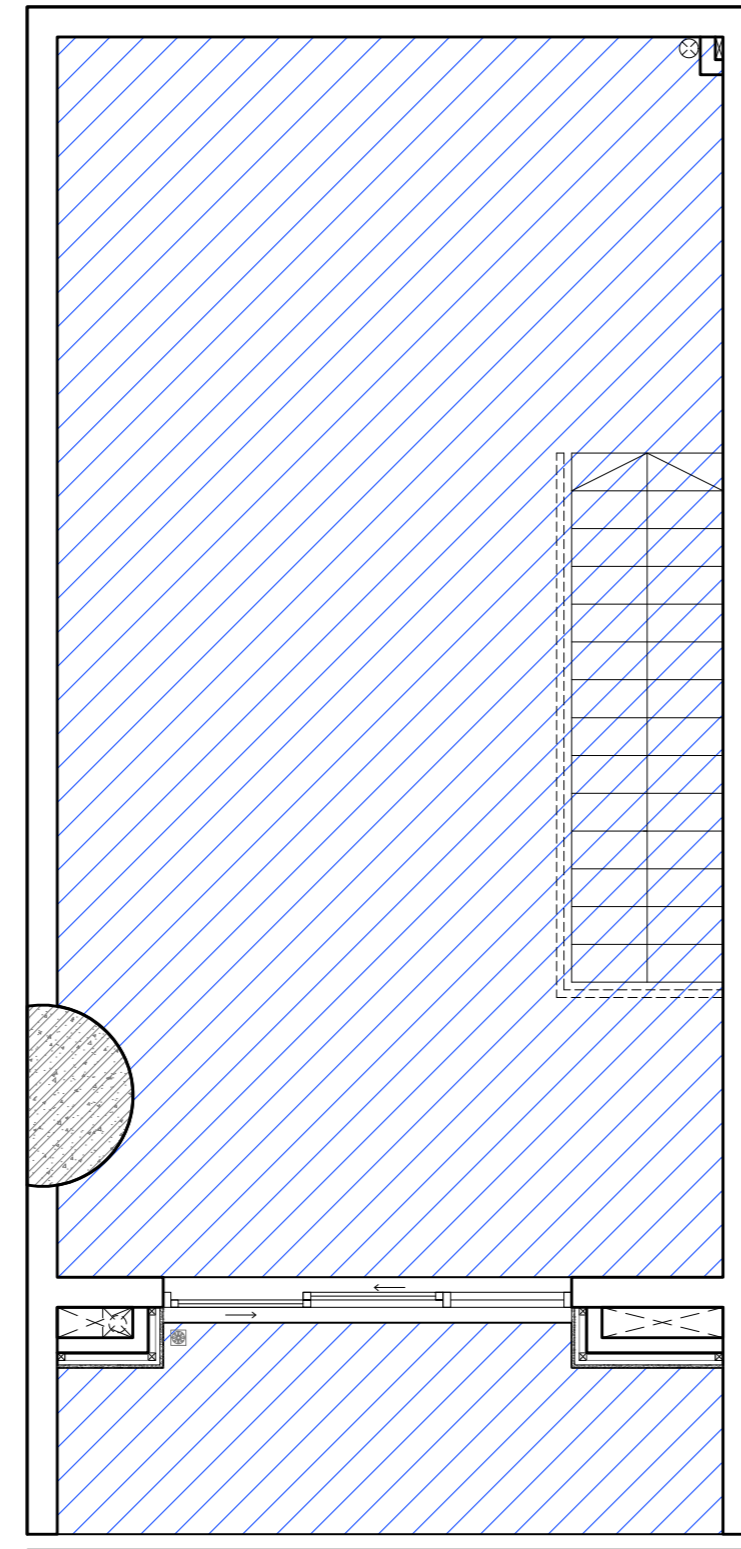


SH7 LAYOUT ABOVE  
NET FLOOR AREA SCALE: 1/50

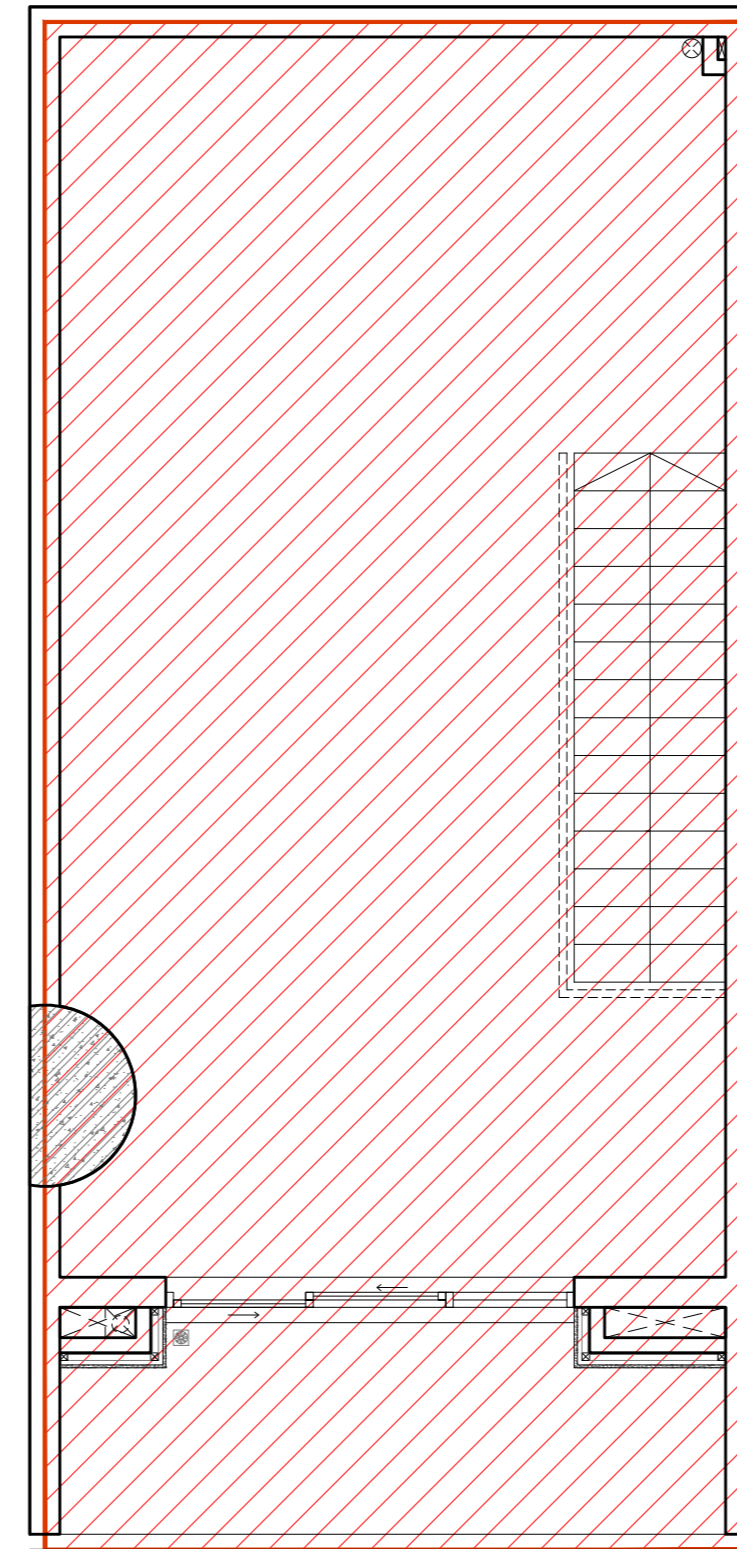


SH7 LAYOUT ABOVE  
GROSS FLOOR AREA SCALE: 1/50

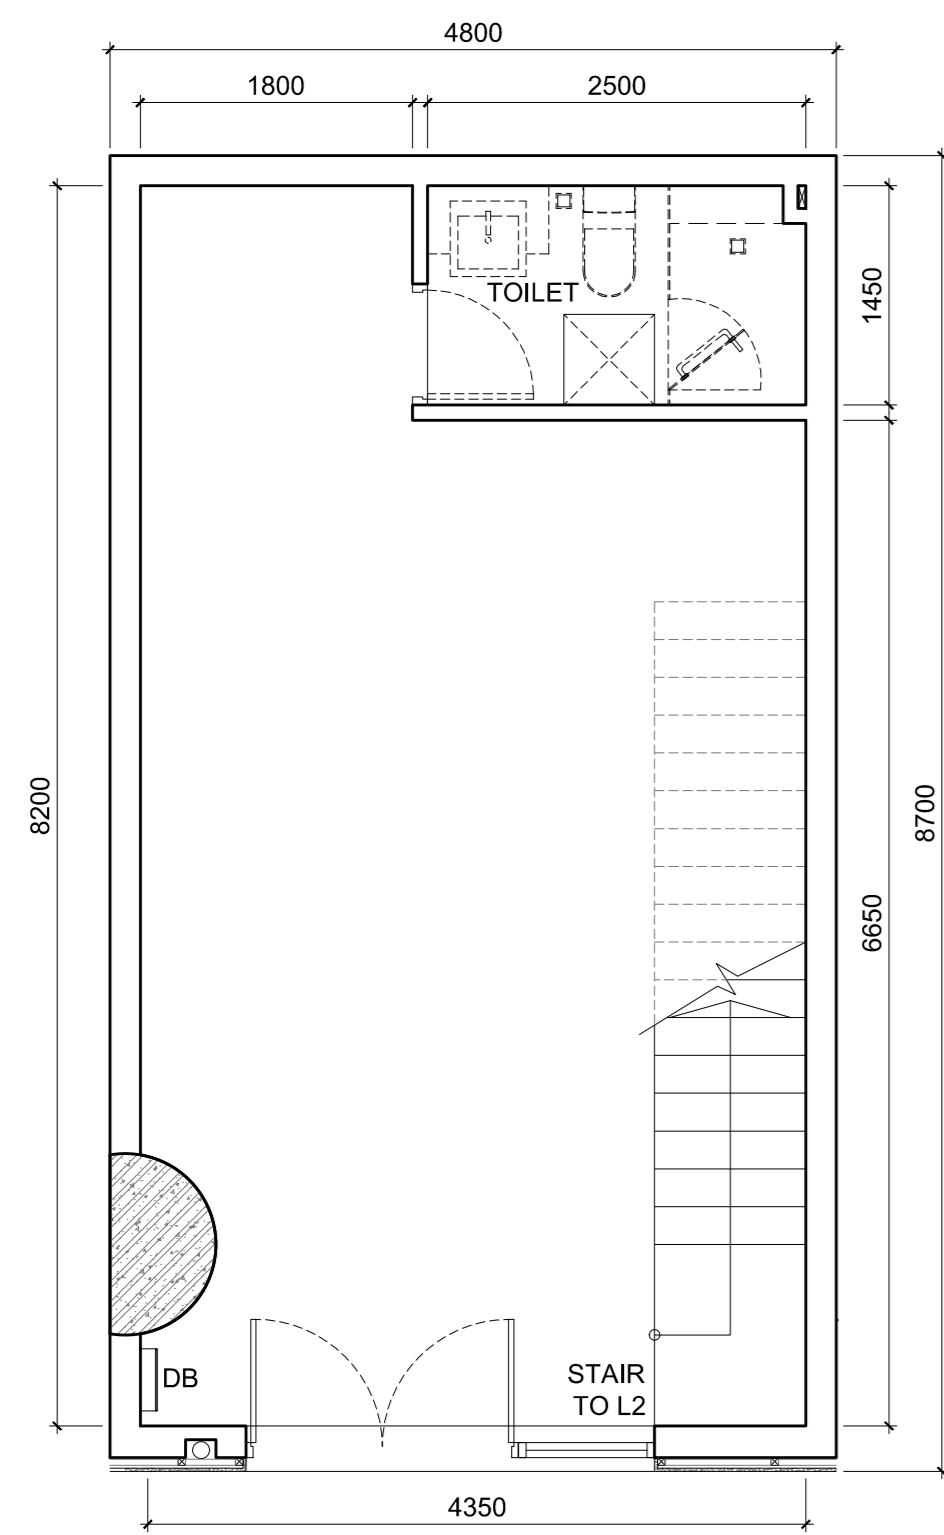


SH7 LAYOUT BELOW  
1st FLOOR SCALE: 1/50

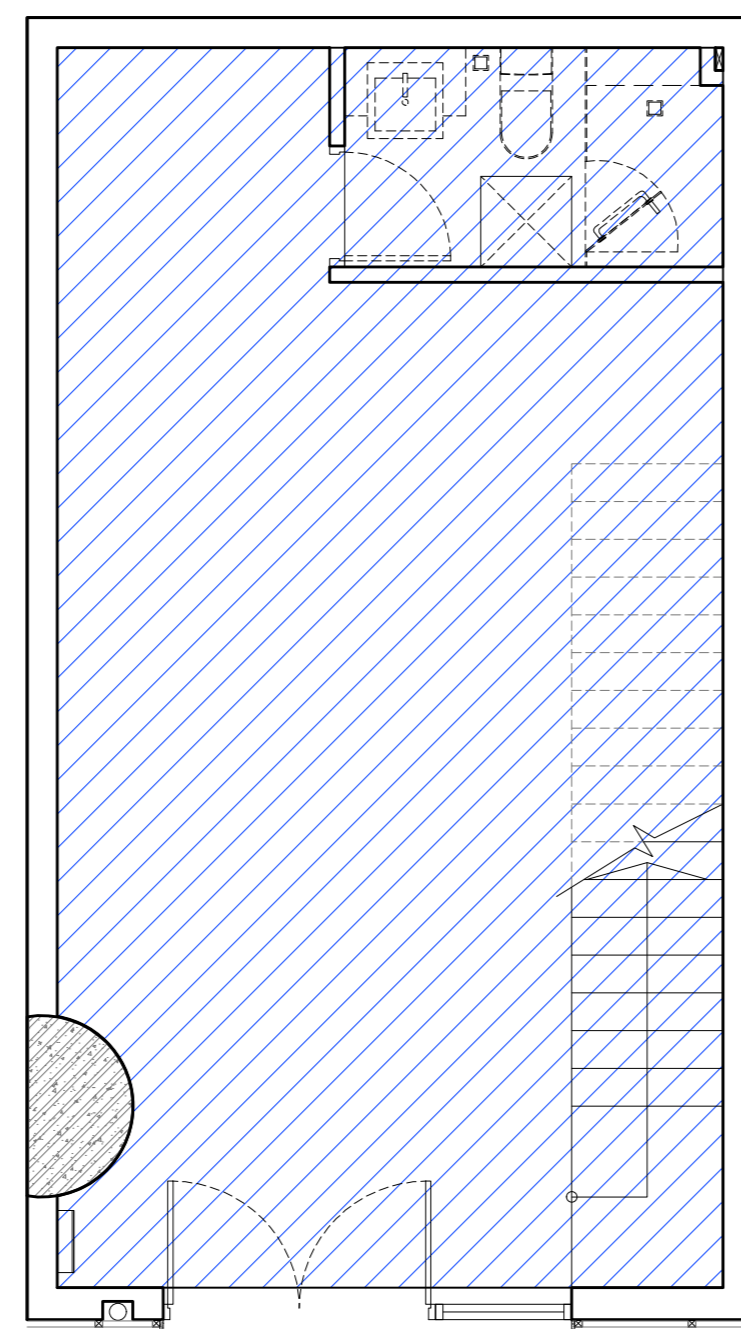


SH7 LAYOUT BELOW  
NET FLOOR AREA SCALE: 1/50

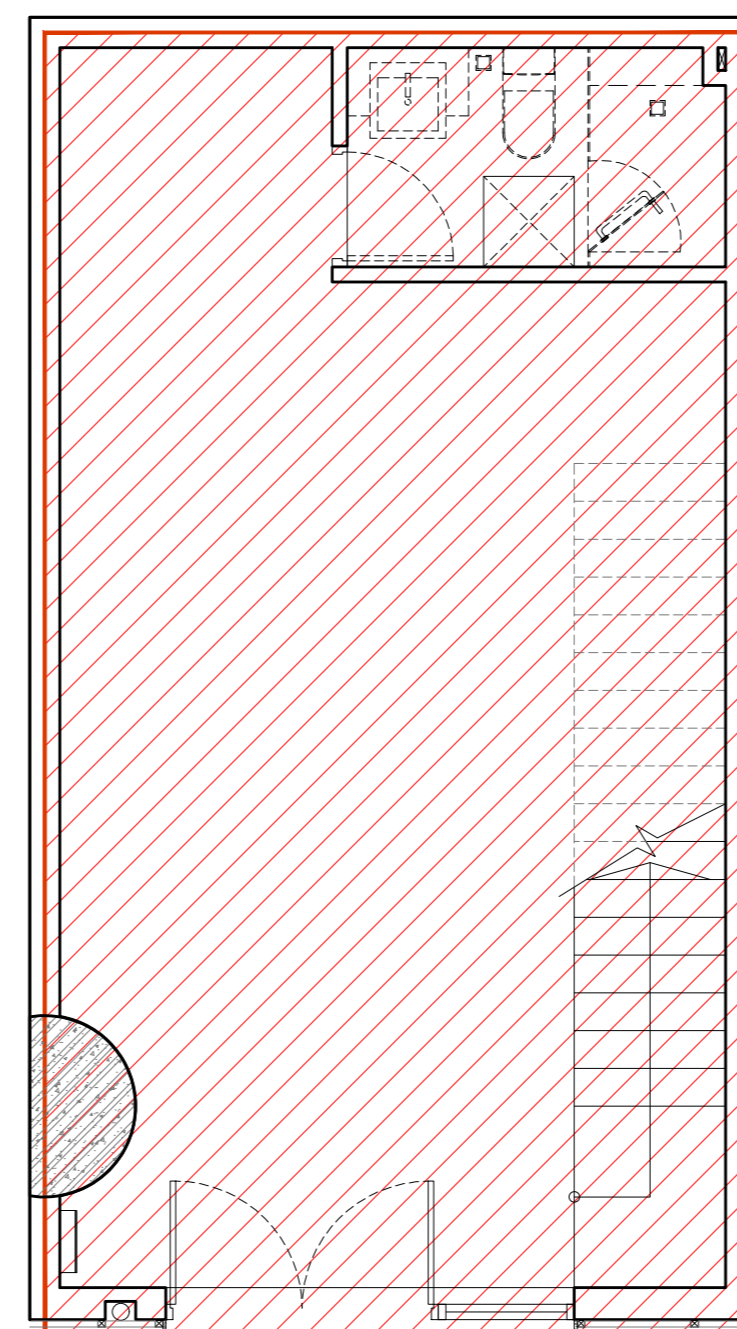


SH7 LAYOUT BELOW  
GROSS FLOOR AREA SCALE: 1/50

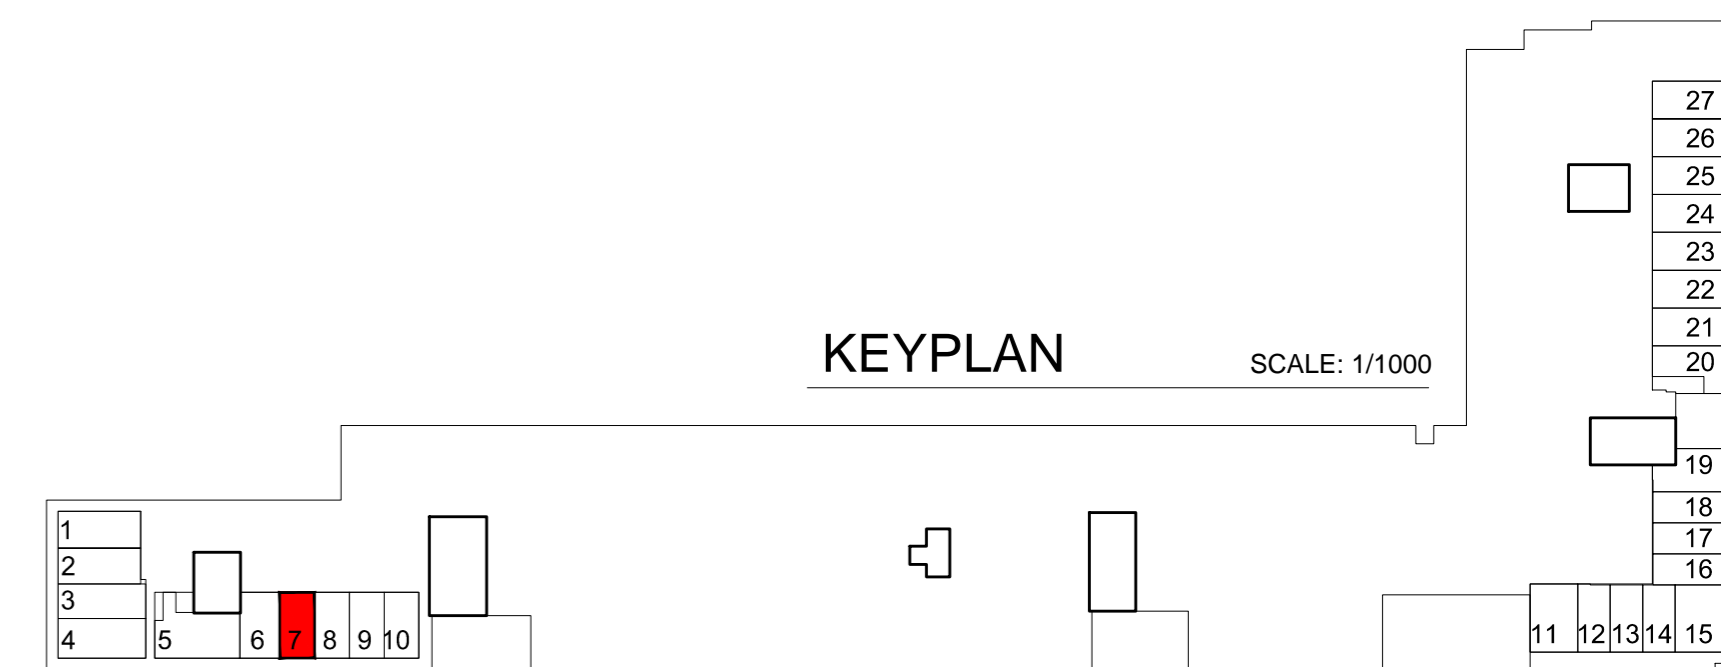


| Shophouse No. 7 | NFA Area | GFA Area |
|-----------------|----------|----------|
| Total Area      | 76.00    | 86.00    |

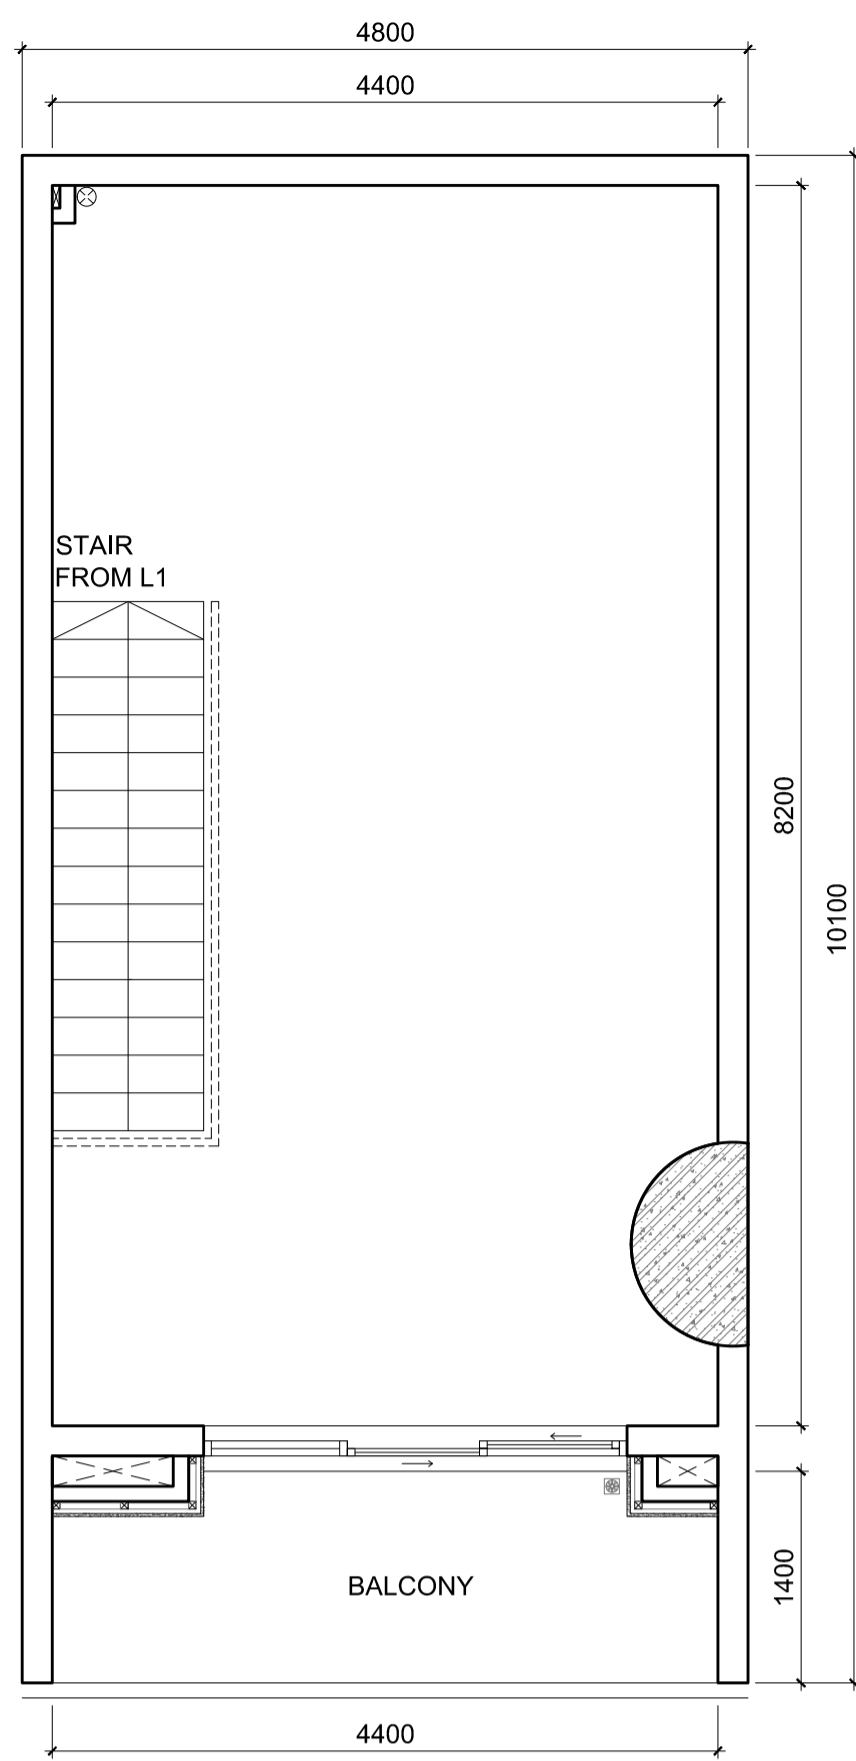


SH8 LAYOUT ABOVE  
2nd FLOOR SCALE: 1/50

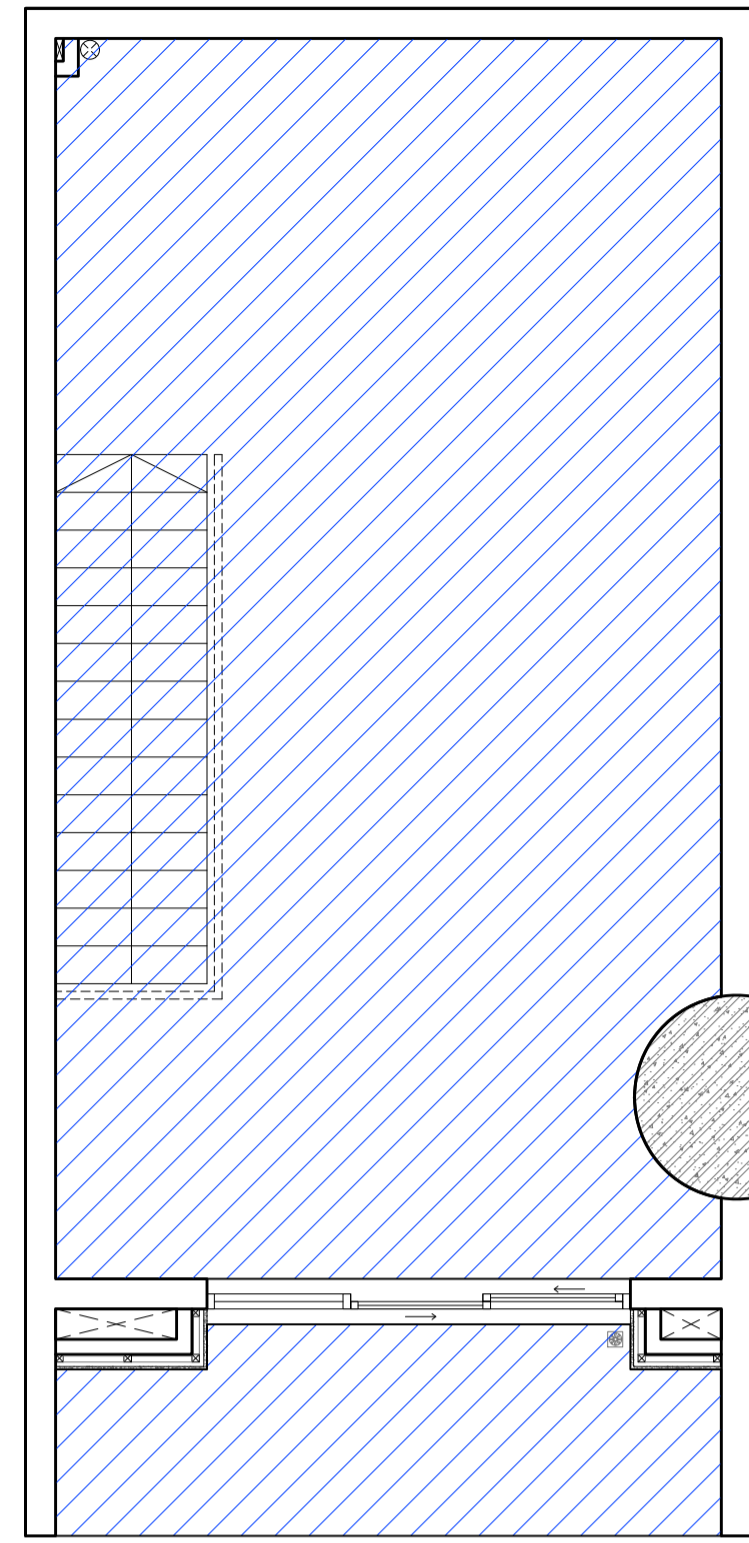


SH8 LAYOUT ABOVE  
NET FLOOR AREA SCALE: 1/50

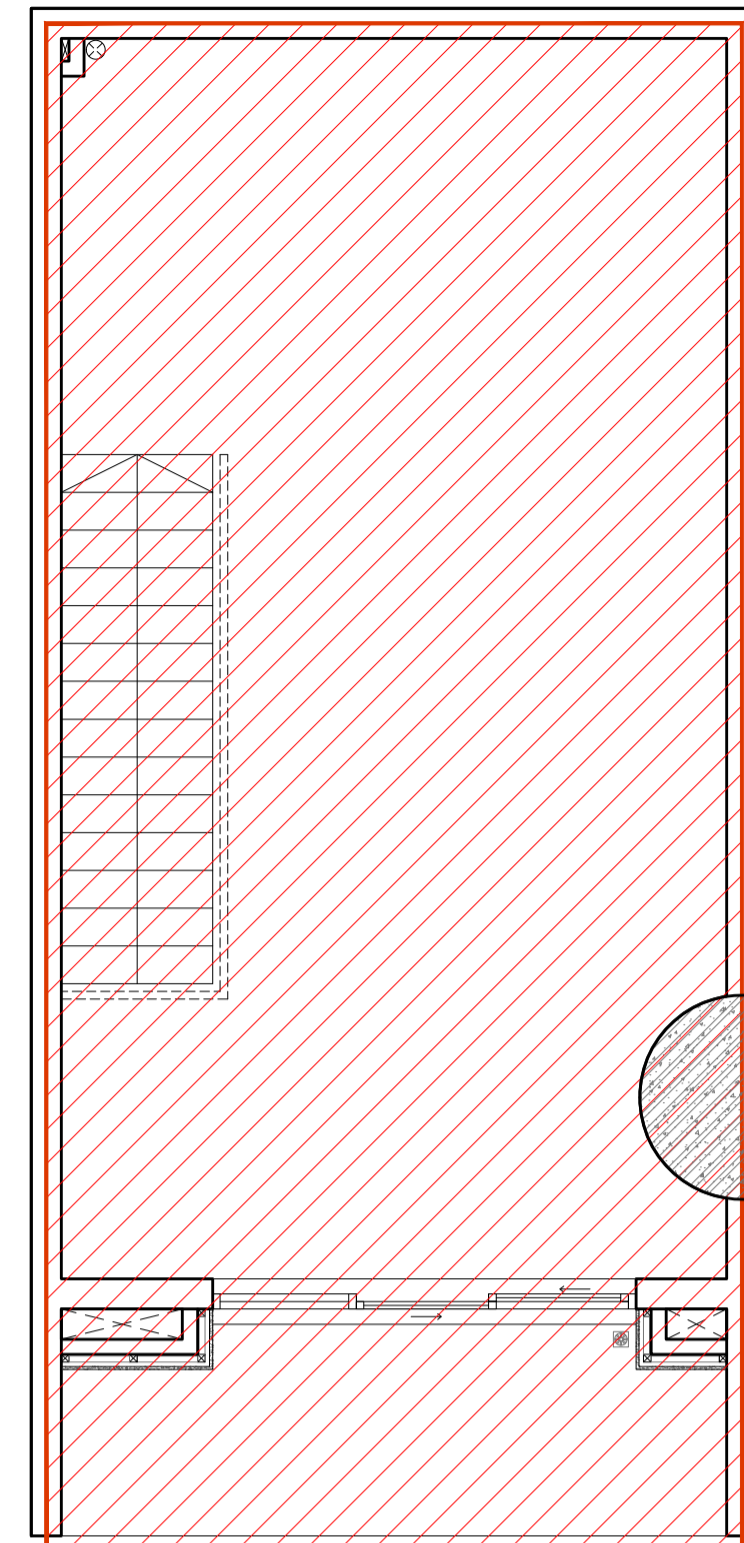


SH8 LAYOUT ABOVE  
GROSS FLOOR AREA SCALE: 1/50

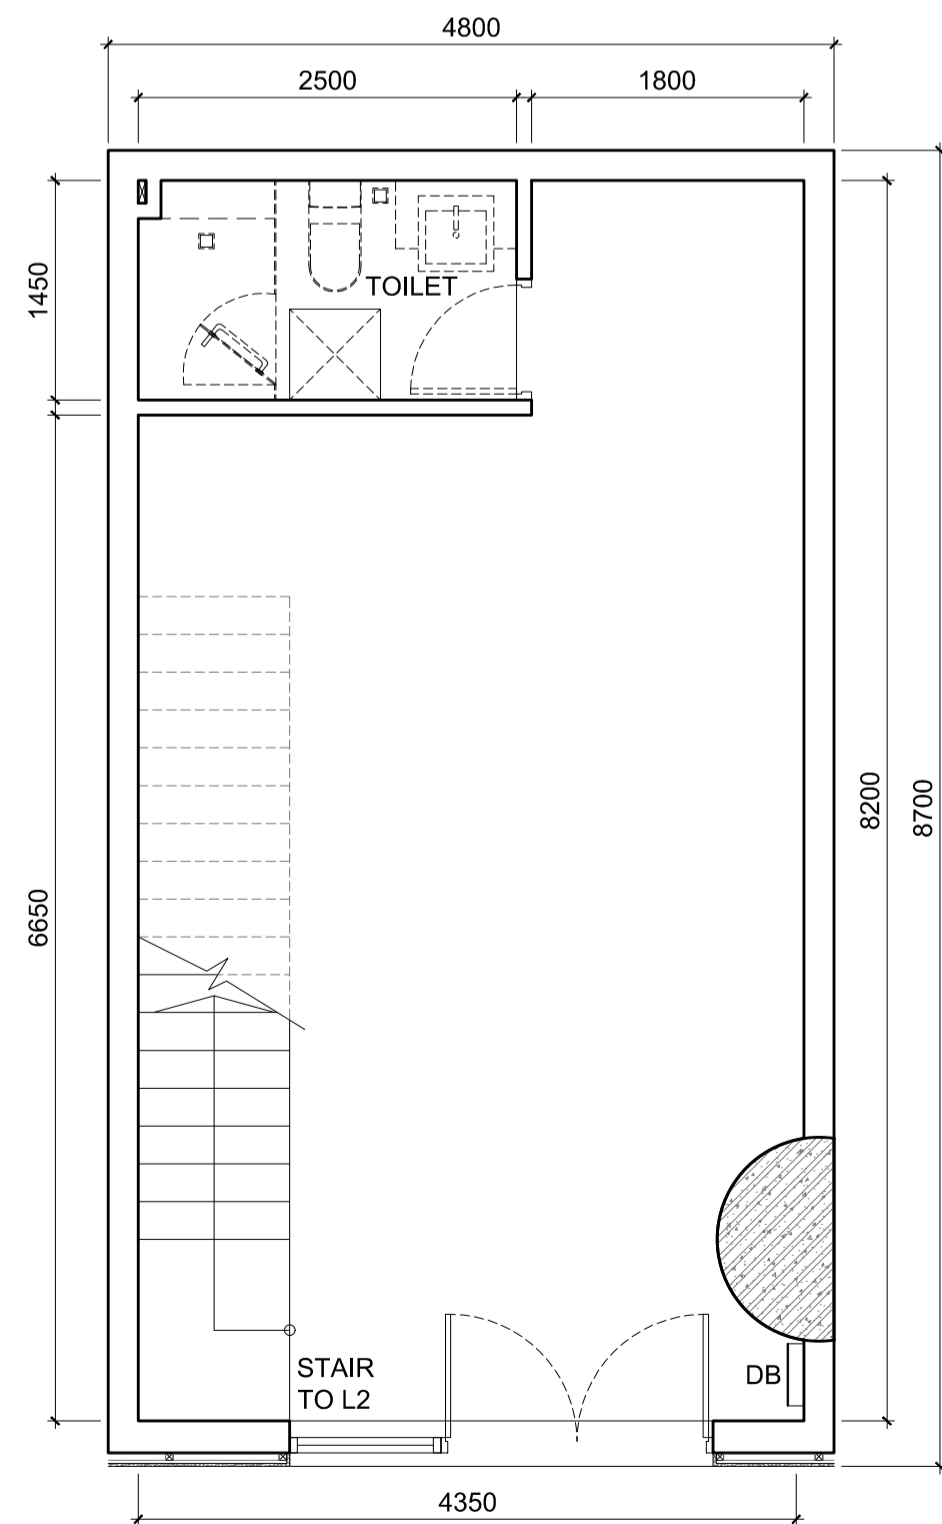


SH8 LAYOUT BELOW  
1st FLOOR SCALE: 1/50

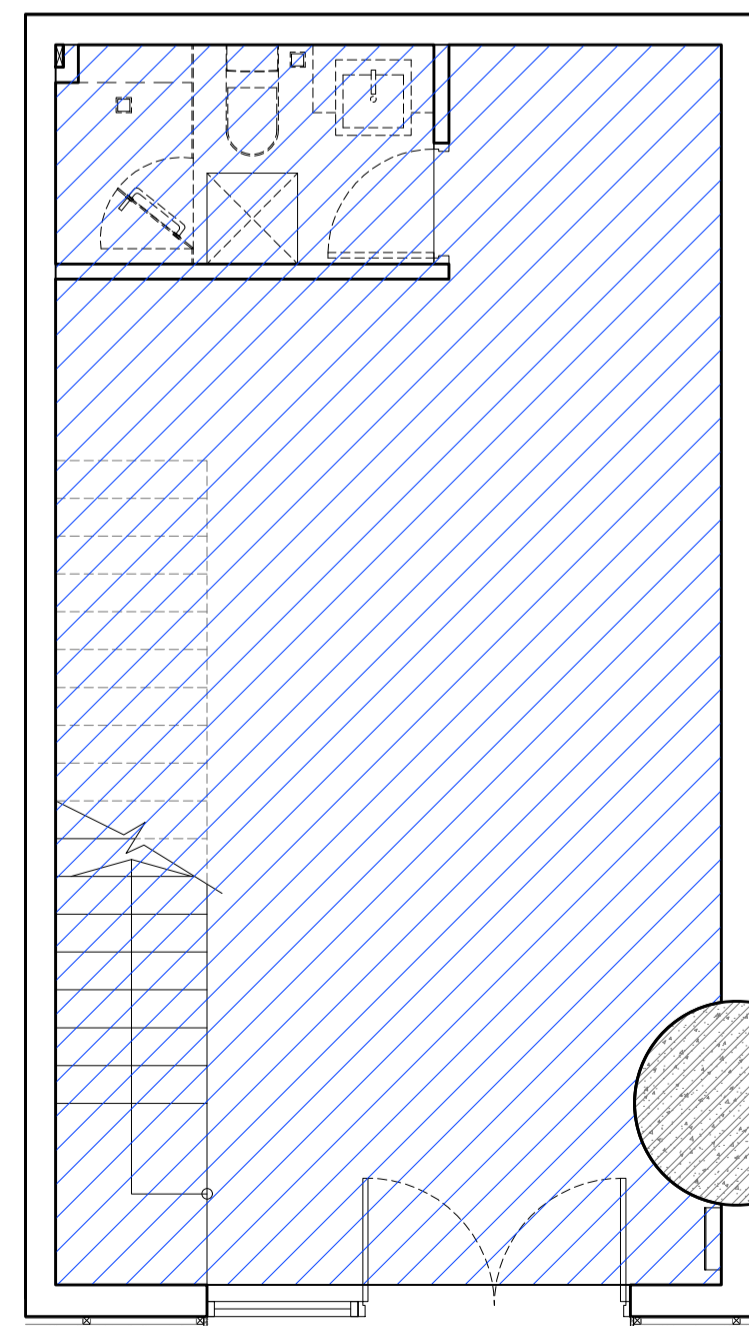

SH8 LAYOUT BELOW  
NET FLOOR AREA SCALE: 1/50

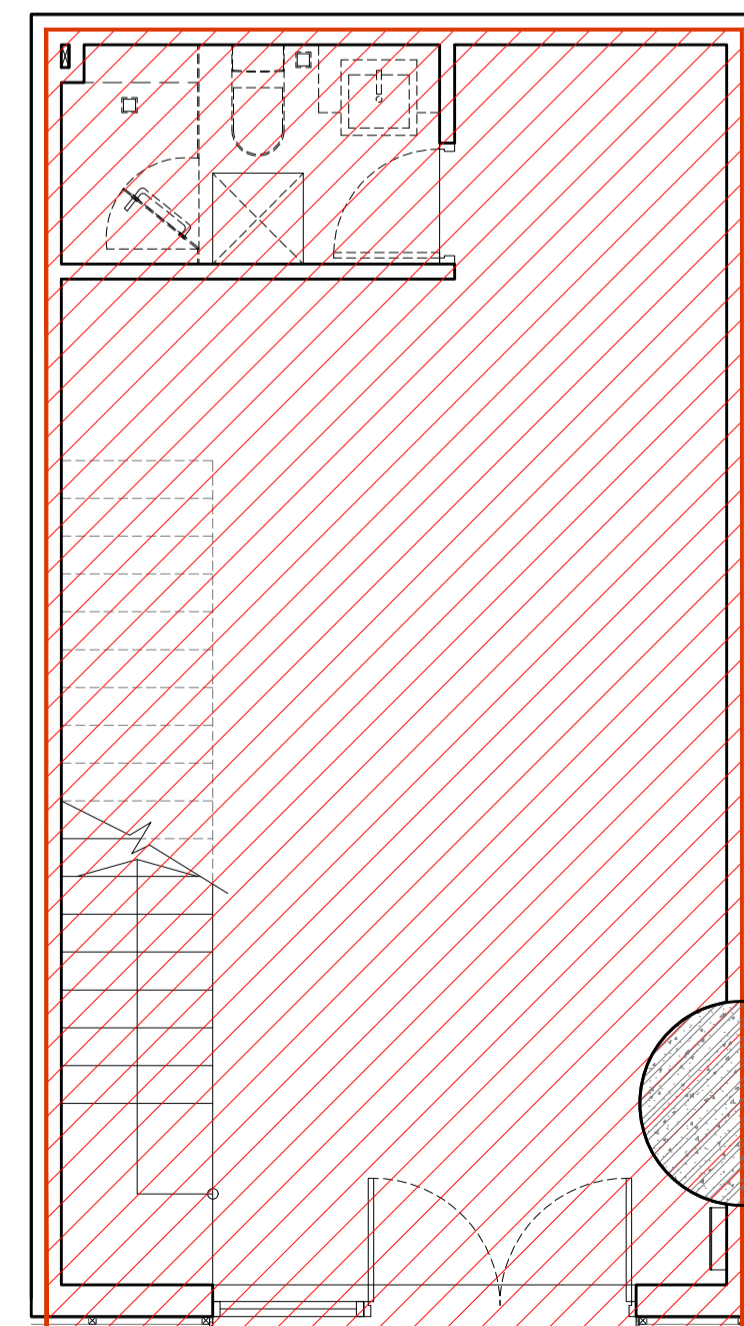


SH8 LAYOUT BELOW  
GROSS FLOOR AREA SCALE: 1/50

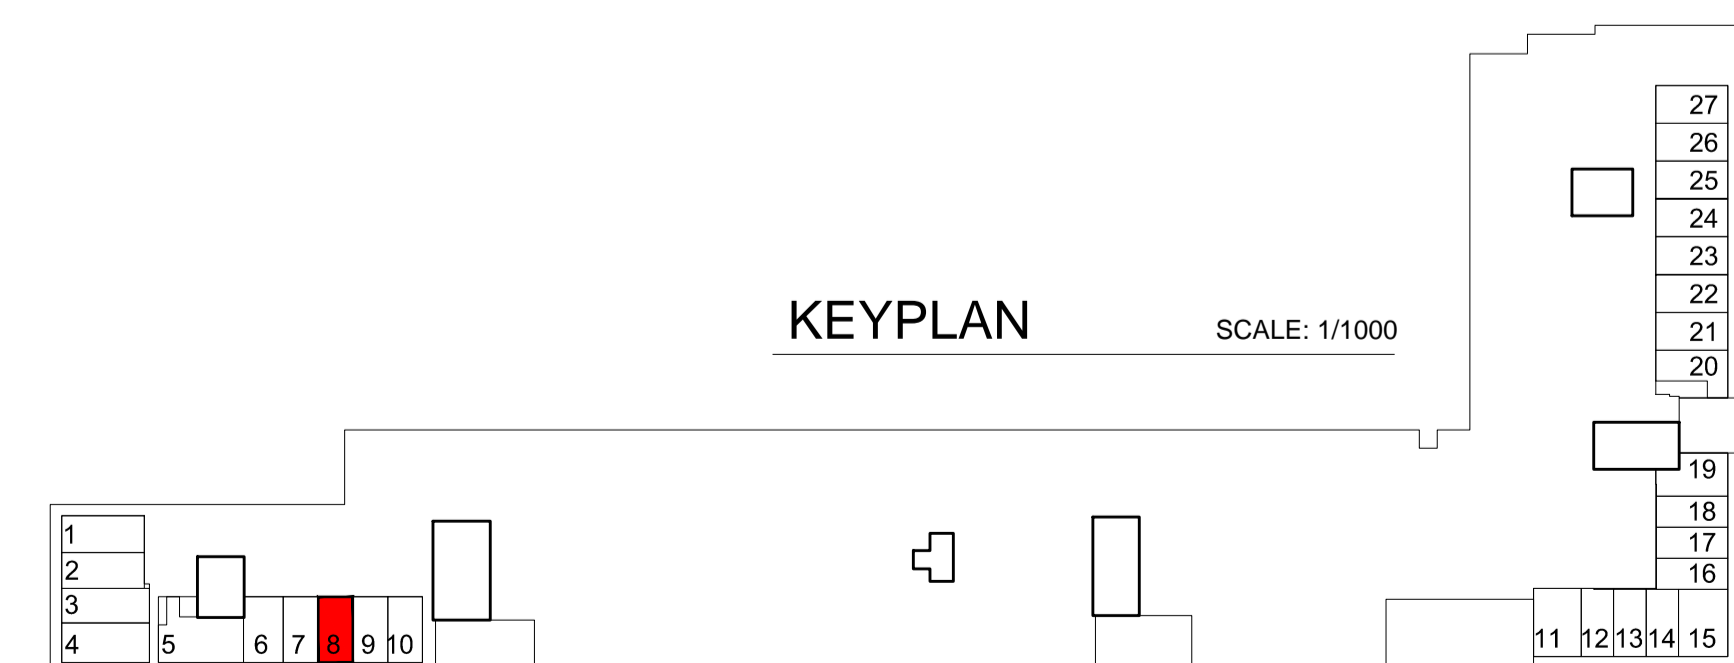


KEYPLAN SCALE: 1/1000

| Shophouse No. 8 | NFA Area (m <sup>2</sup> ) | GFA Area (m <sup>2</sup> ) |
|-----------------|----------------------------|----------------------------|
| Total Area      | 76.00                      | 86.00                      |




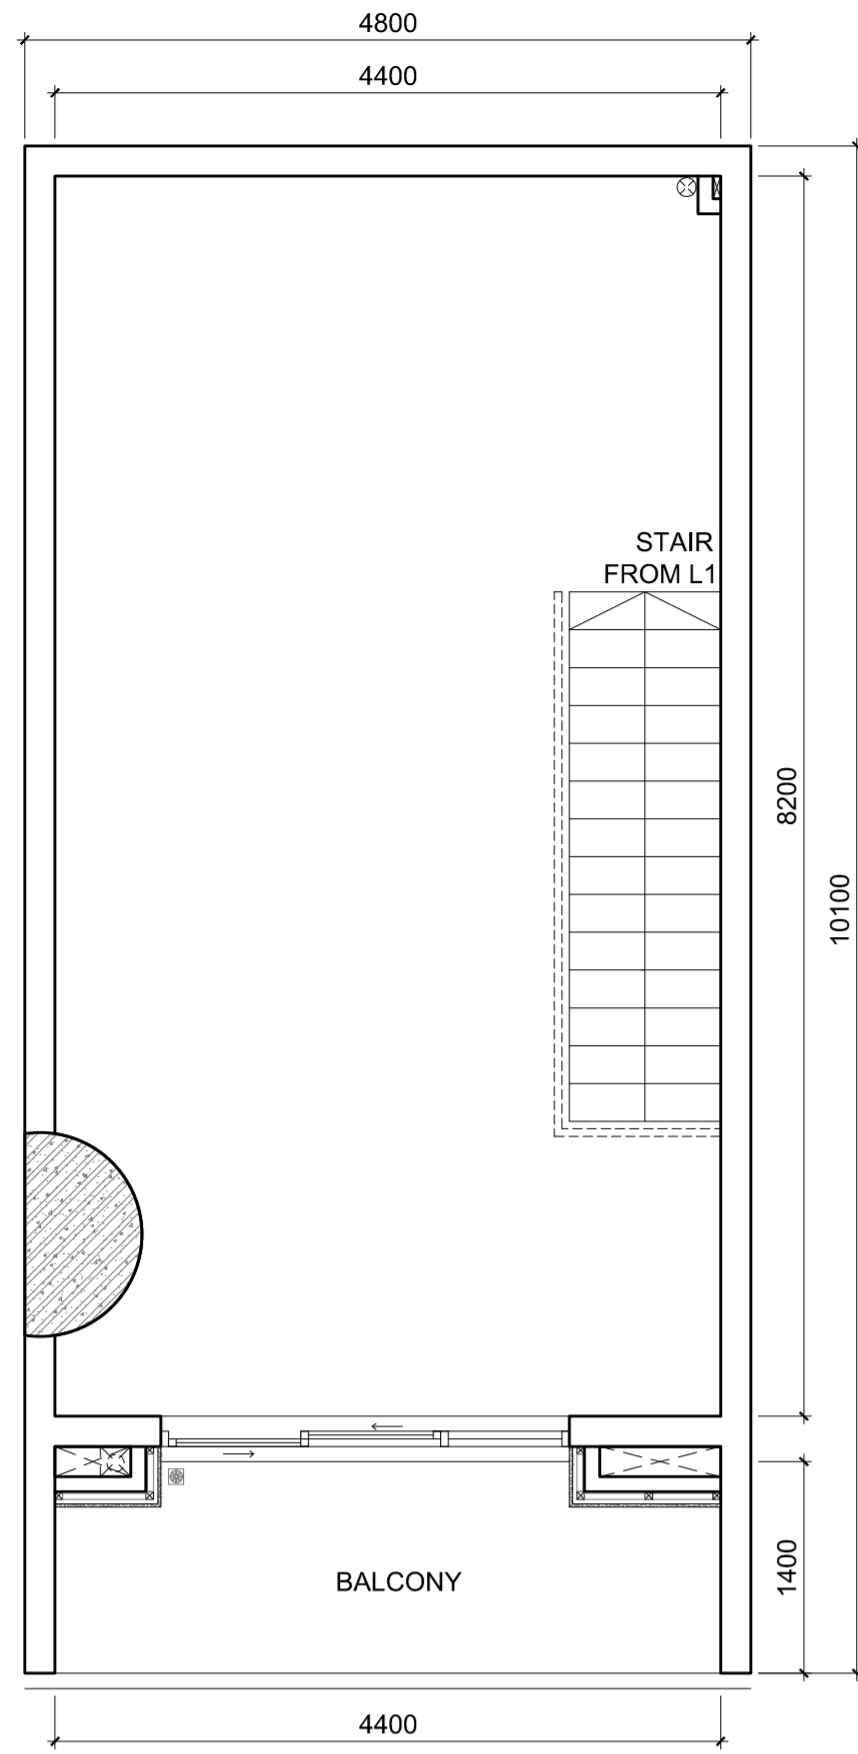


SH9 LAYOUT ABOVE  
2nd FLOOR SCALE: 1/50

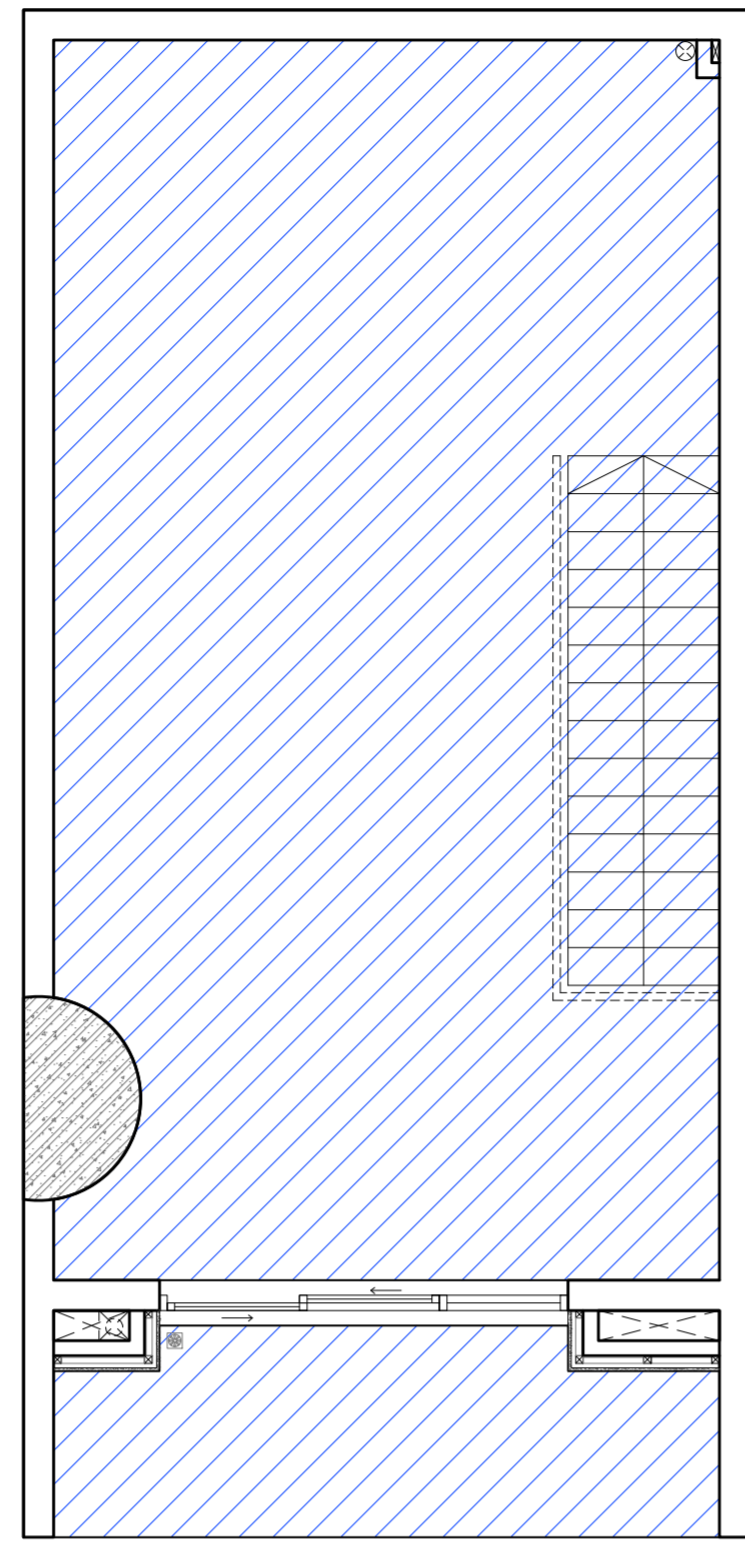


SH9 LAYOUT ABOVE  
NET FLOOR AREA SCALE: 1/50

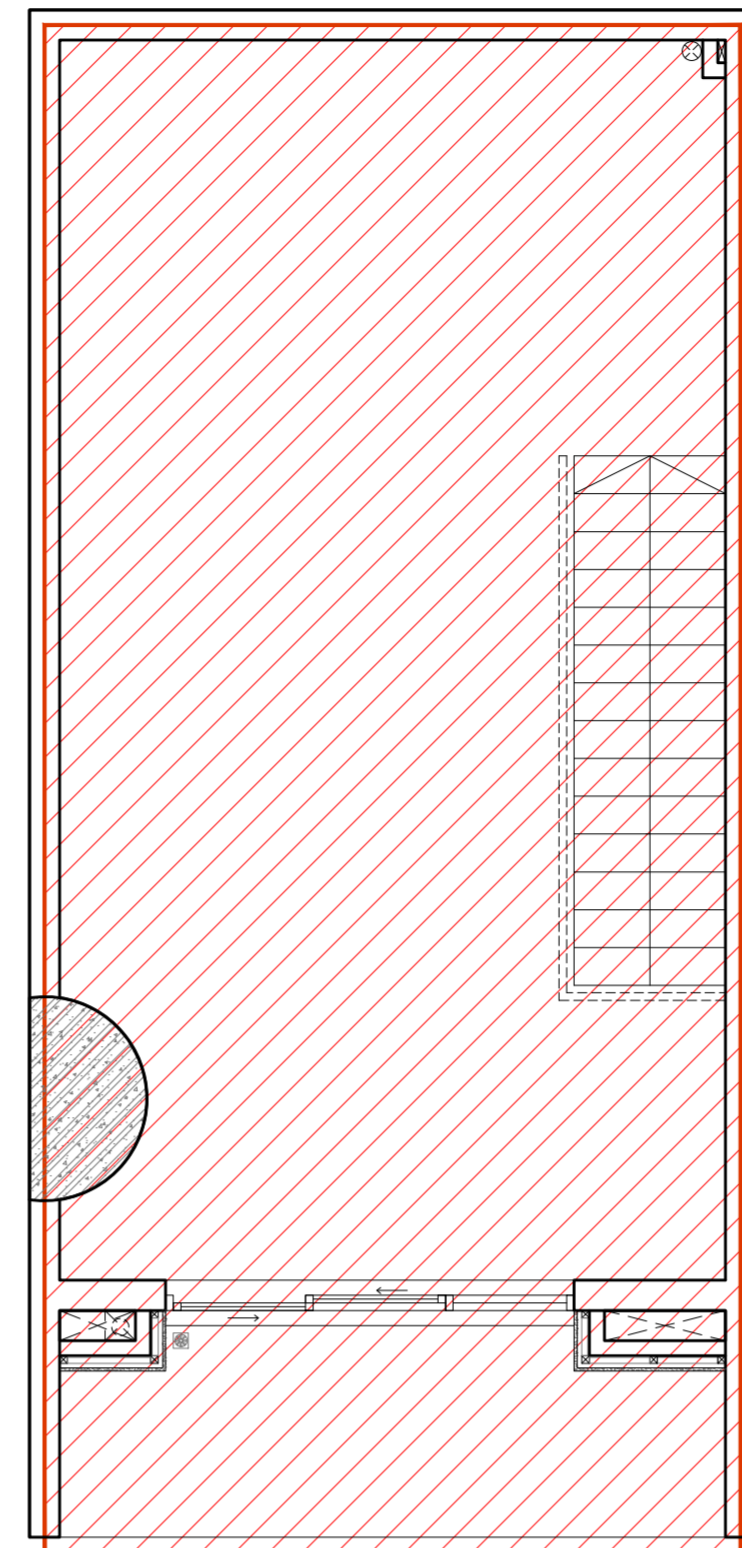


SH9 LAYOUT ABOVE  
GROSS FLOOR AREA SCALE: 1/50

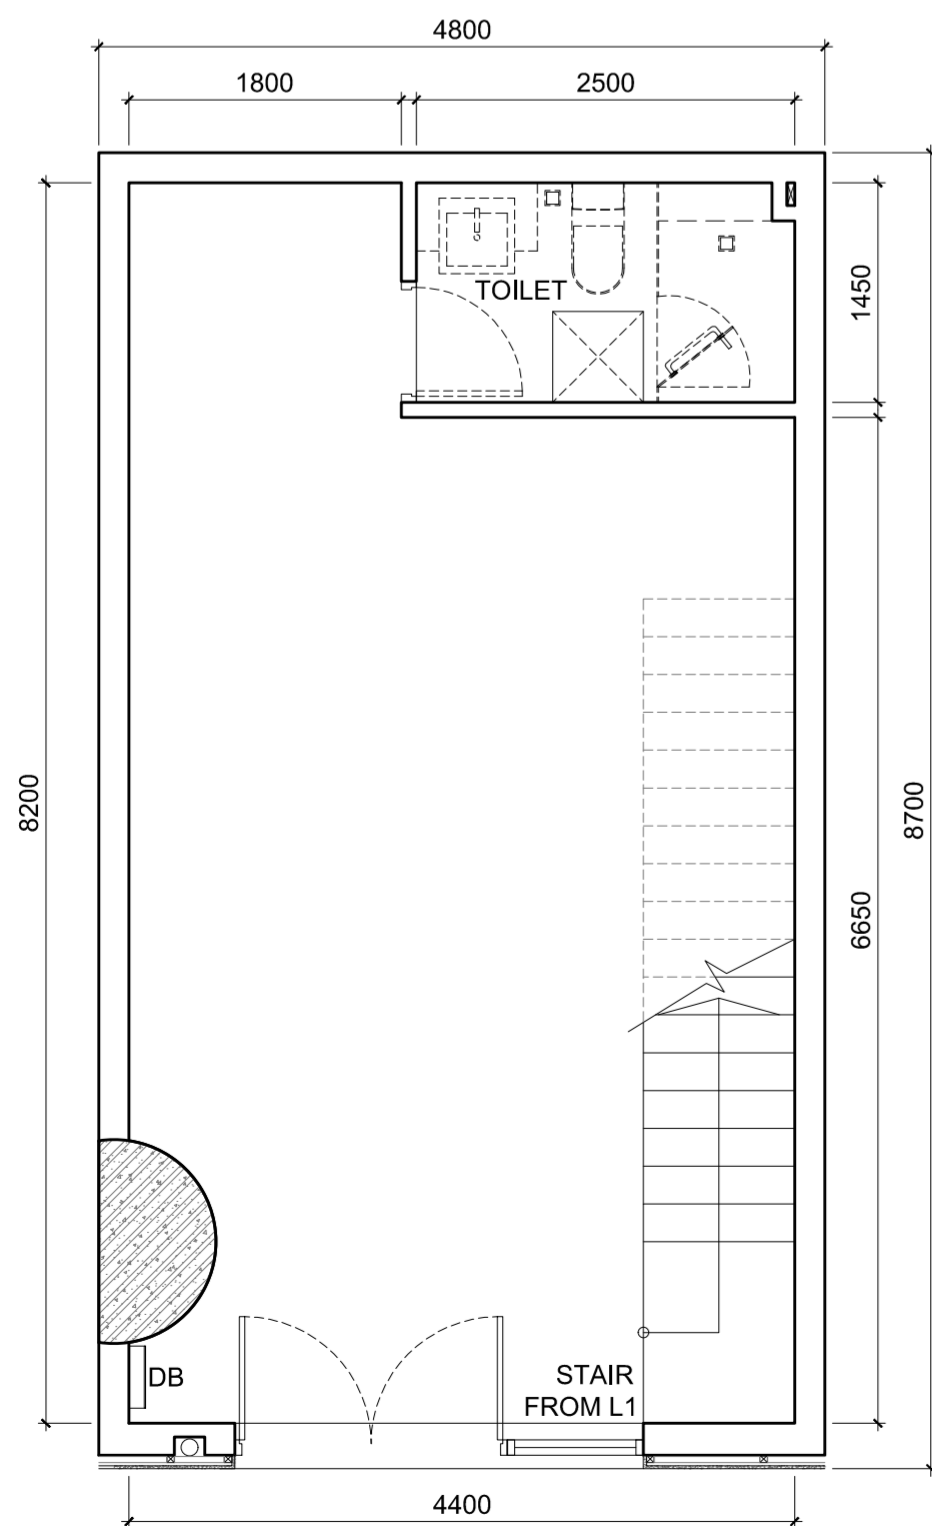


SH9 LAYOUT BELOW  
1st FLOOR SCALE: 1/50

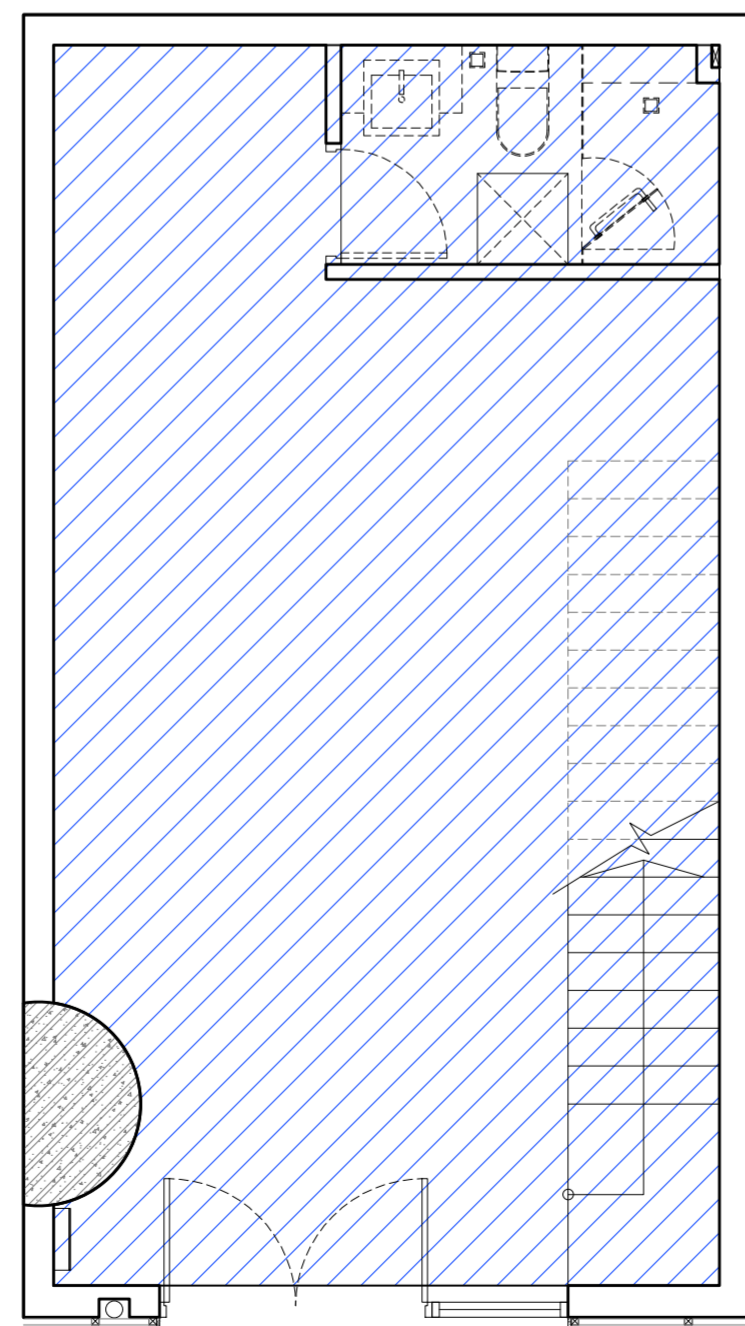

SH9 LAYOUT BELOW  
NET FLOOR AREA SCALE: 1/50

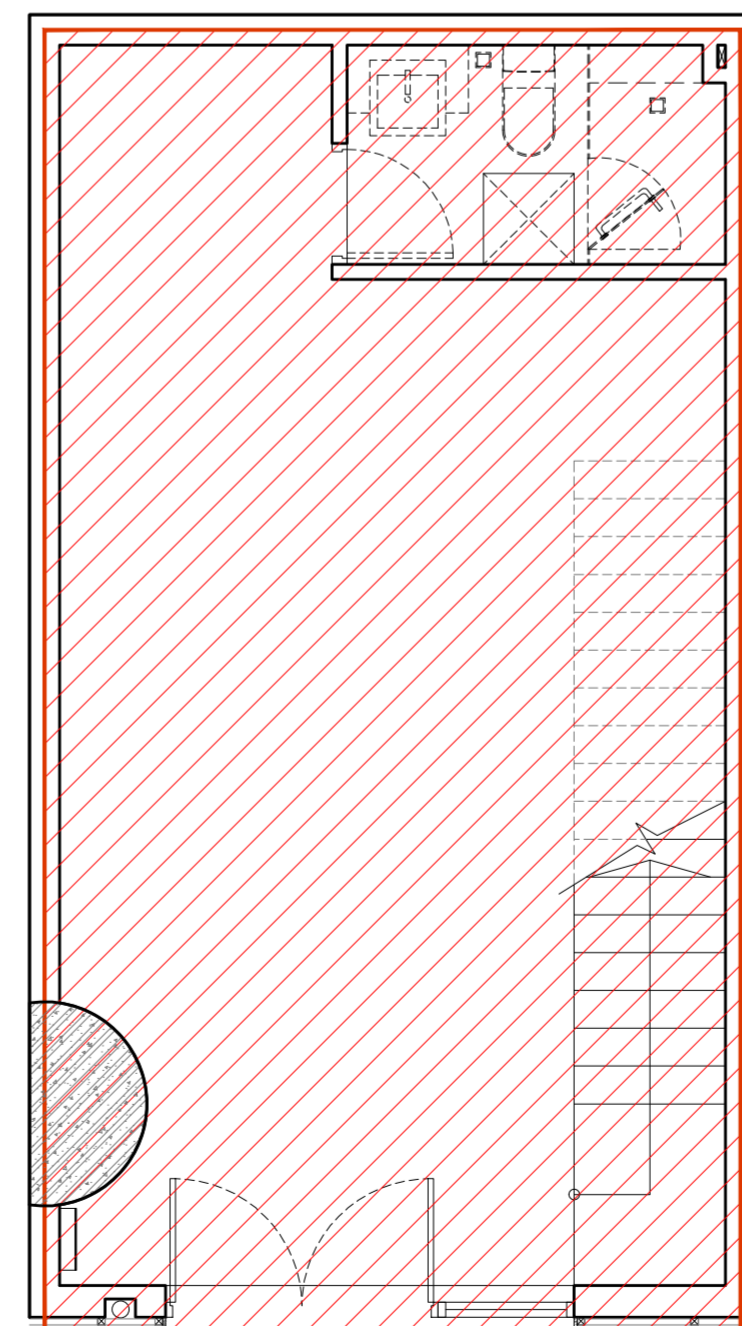


SH9 LAYOUT BELOW  
GROSS FLOOR AREA SCALE: 1/50

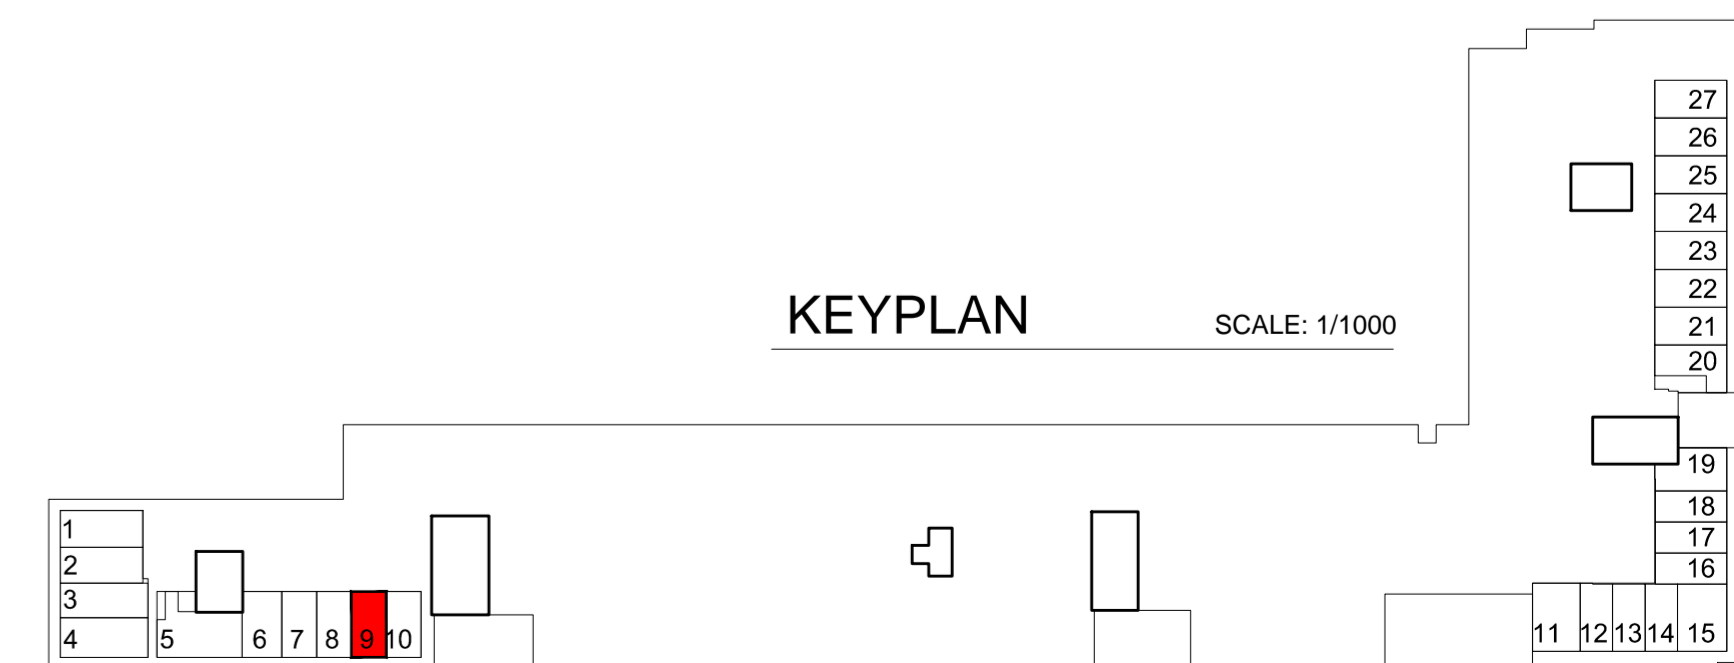


KEYPLAN SCALE: 1/1000


| Shophouse No. 9 | NFA Area | GFA Area |
|-----------------|----------|----------|
| Total Area      | 76.00    | 86.00    |

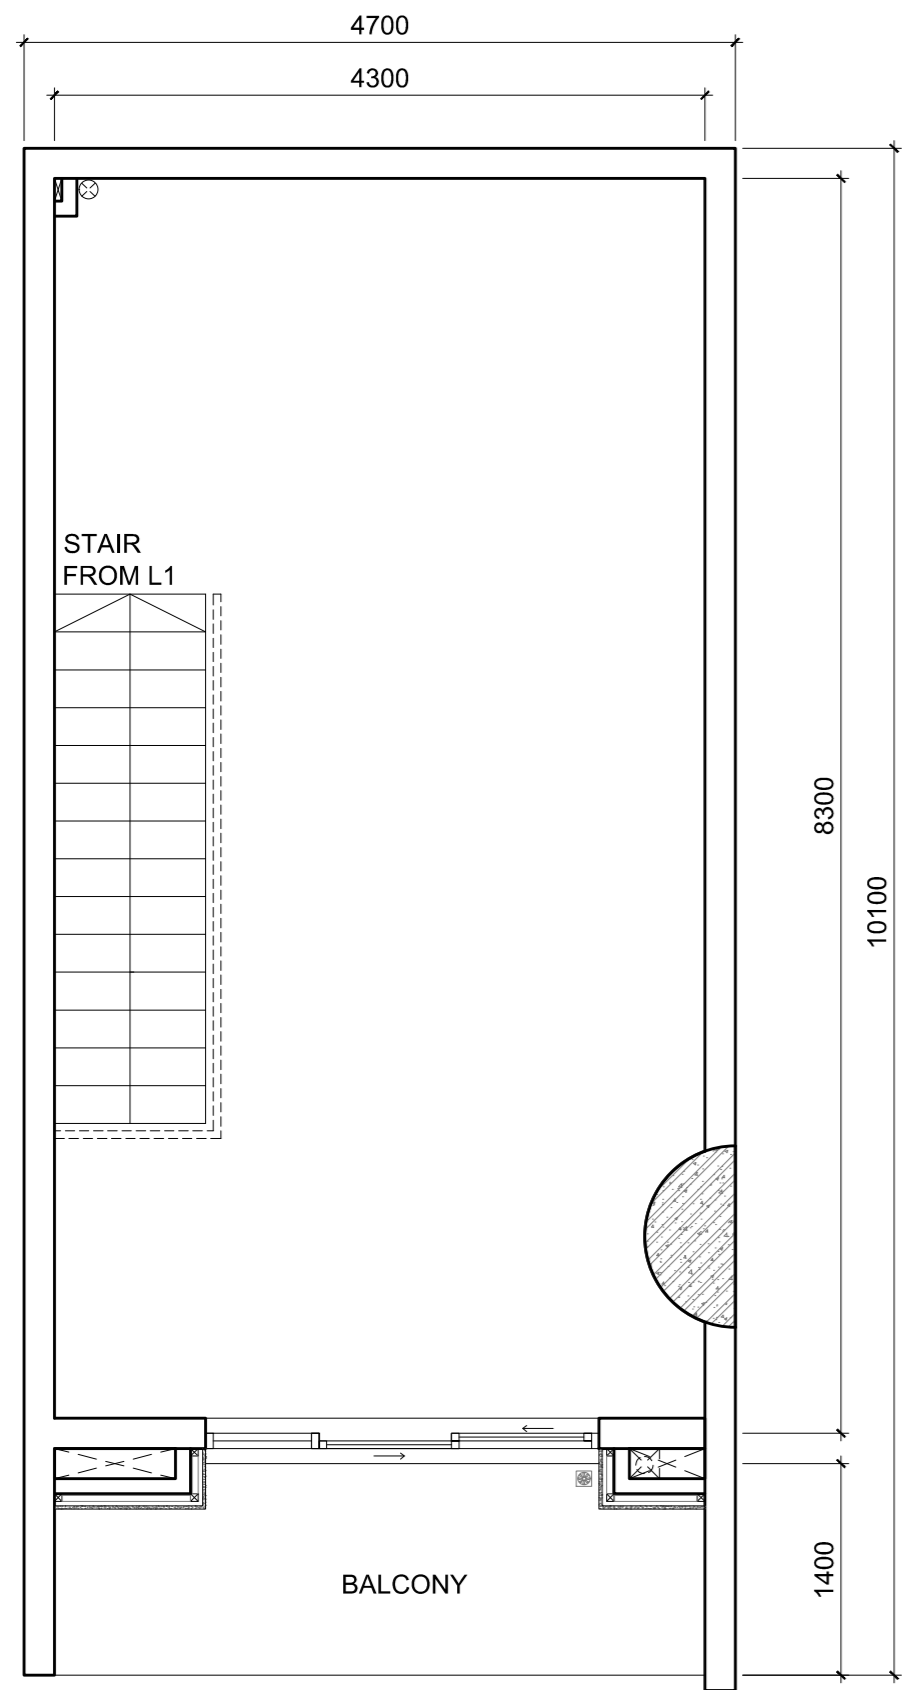


SH10 LAYOUT ABOVE  
2nd FLOOR SCALE: 1/50

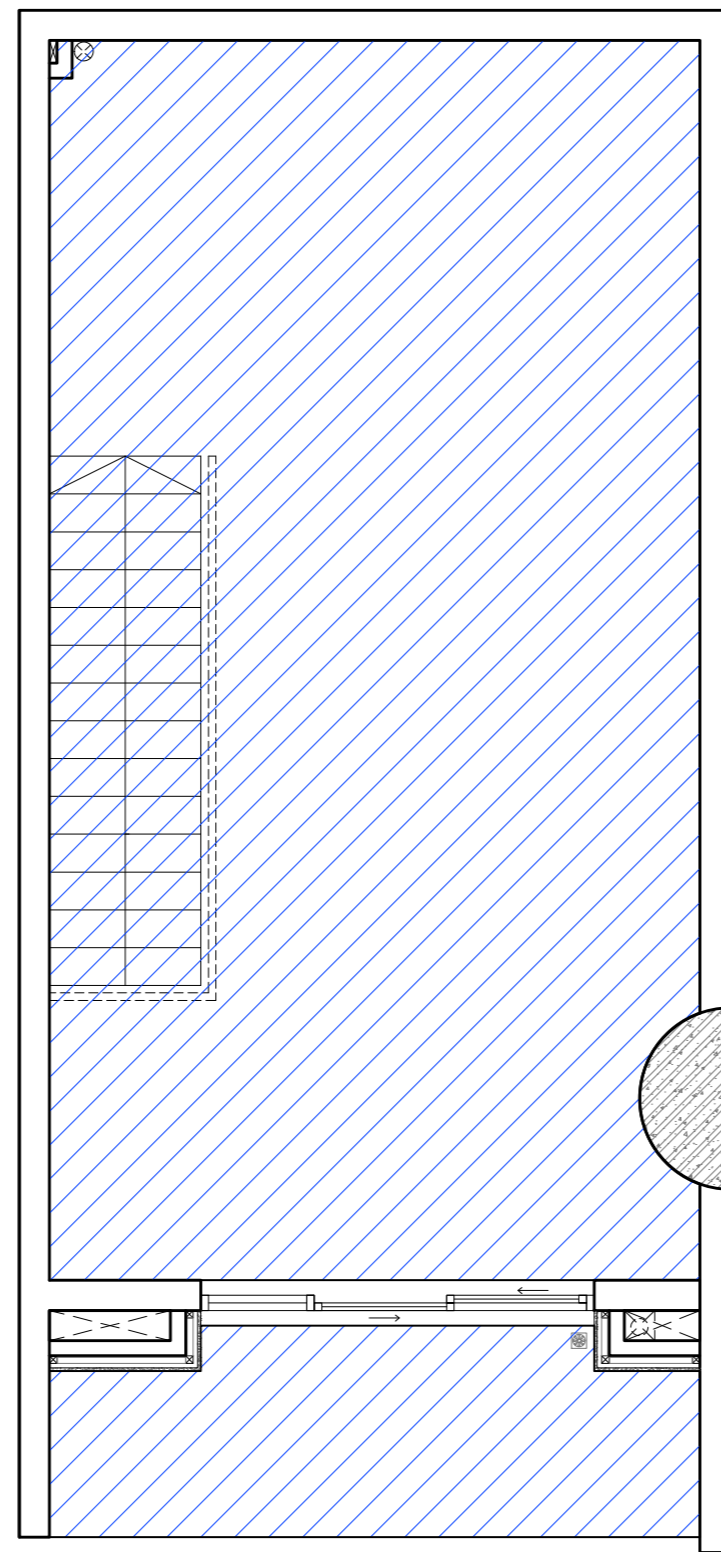


SH10 LAYOUT ABOVE  
NET FLOOR AREA SCALE: 1/50

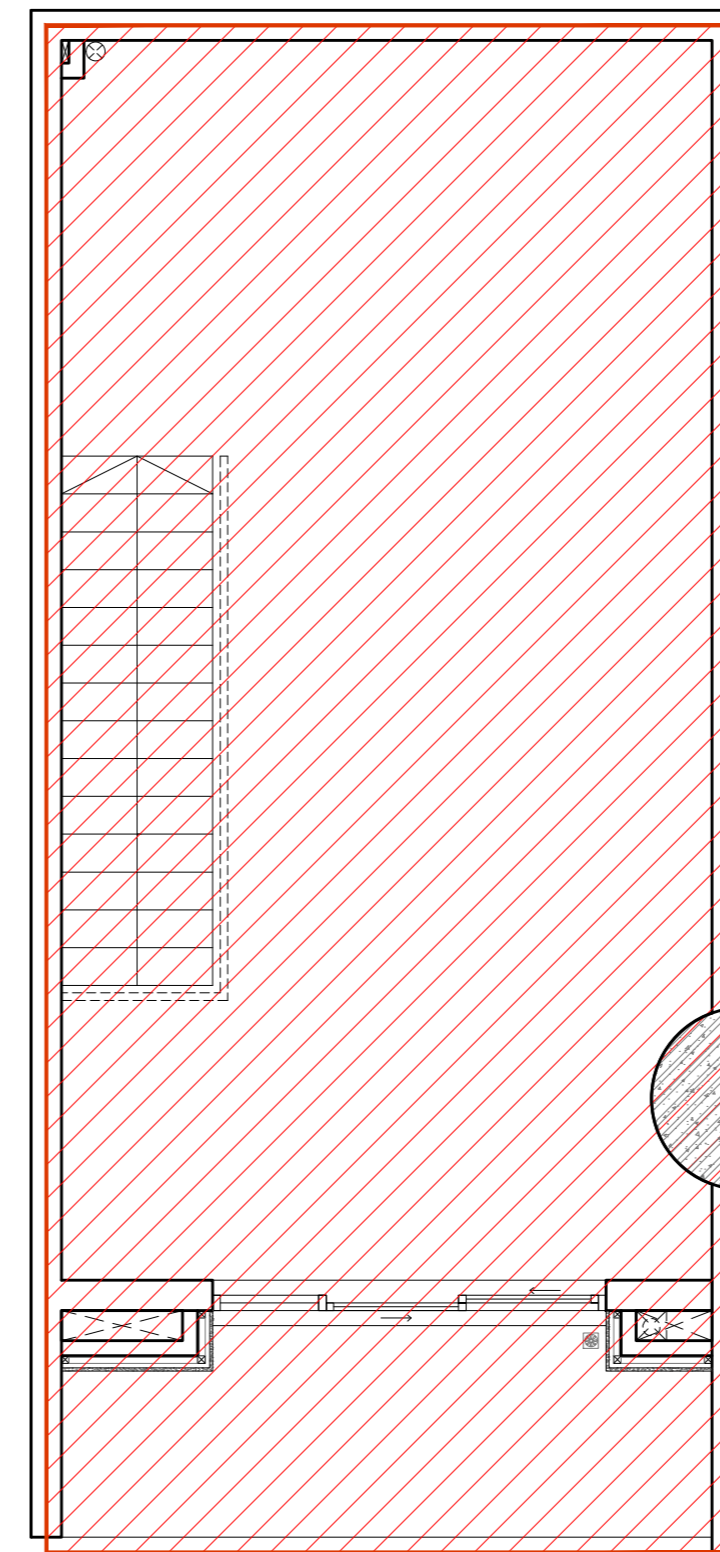


SH10 LAYOUT ABOVE  
GROSS FLOOR AREA SCALE: 1/50

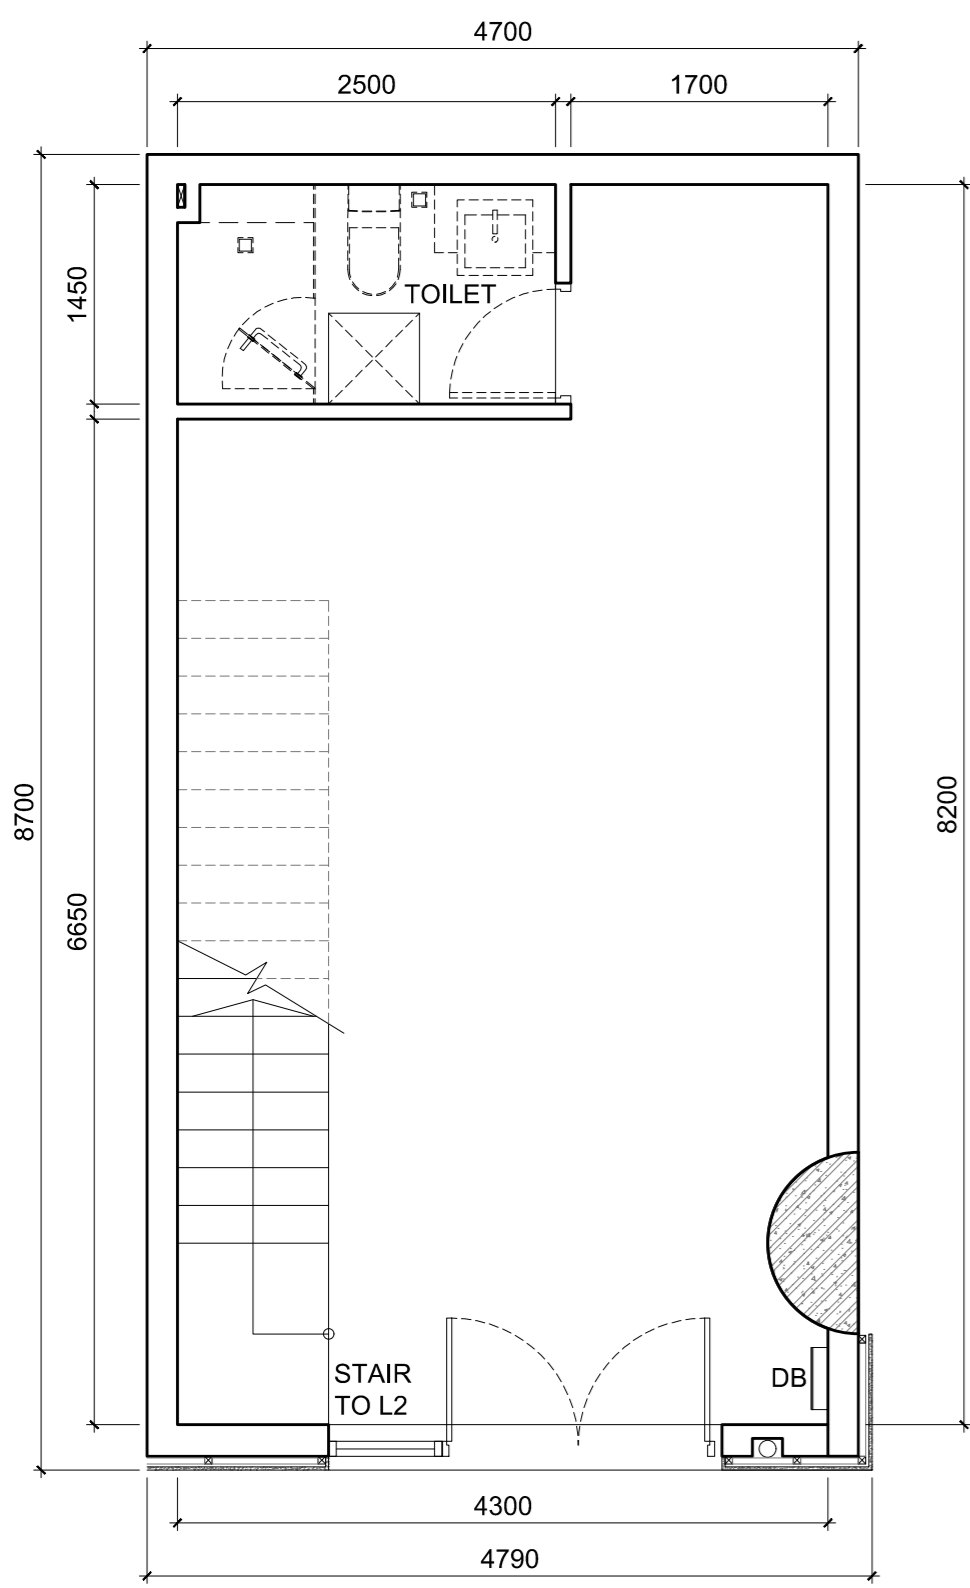

SH10 LAYOUT BELOW  
1st FLOOR SCALE: 1/50

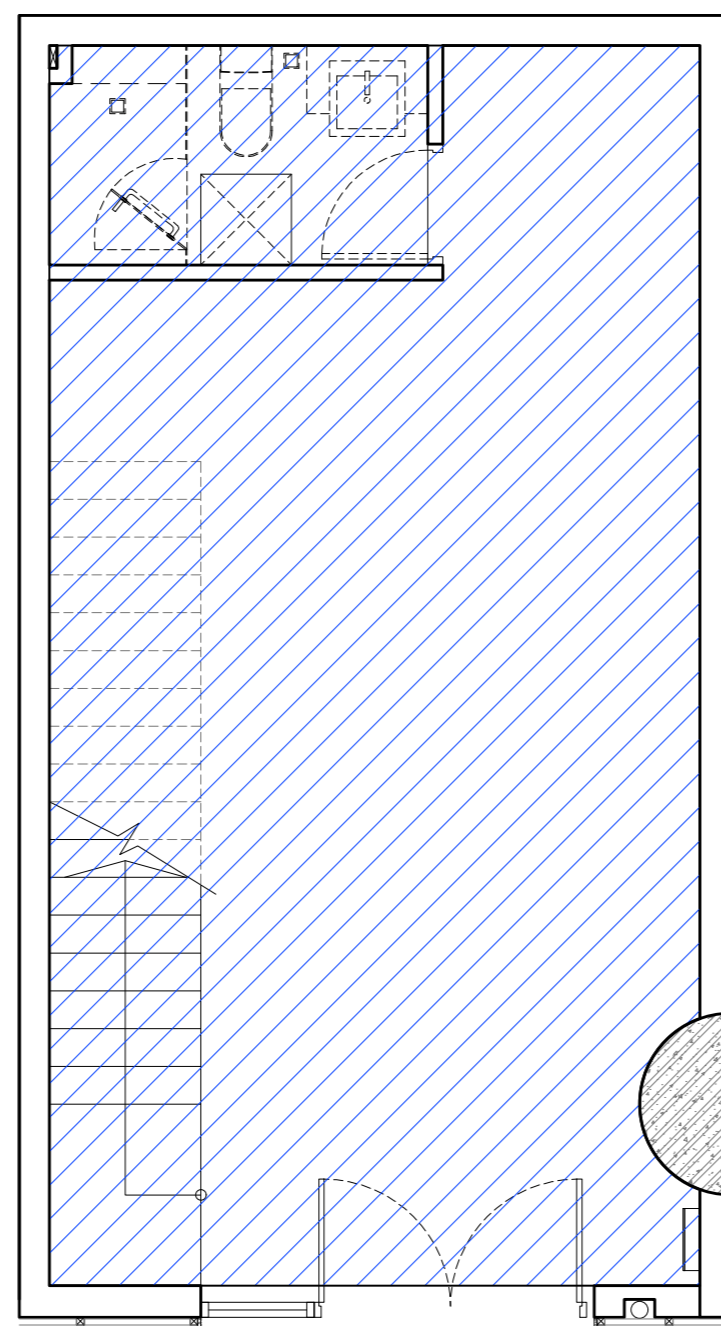


SH10 LAYOUT BELOW  
NET FLOOR AREA SCALE: 1/50

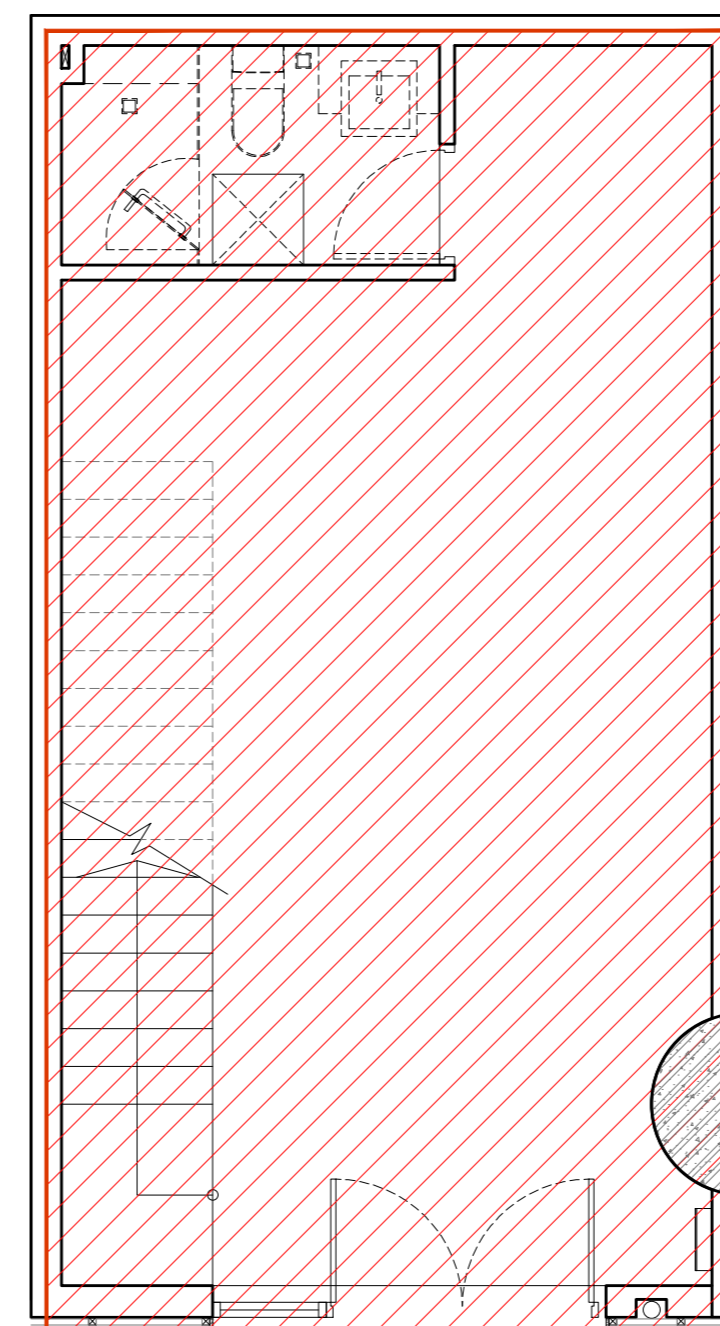


SH10 LAYOUT BELOW  
GROSS FLOOR AREA SCALE: 1/50




| Shophouse No.10 | NFA Area (m2) | GFA Area (m2) |
|-----------------|---------------|---------------|
| Total Area      | 75.00         | 86.00         |

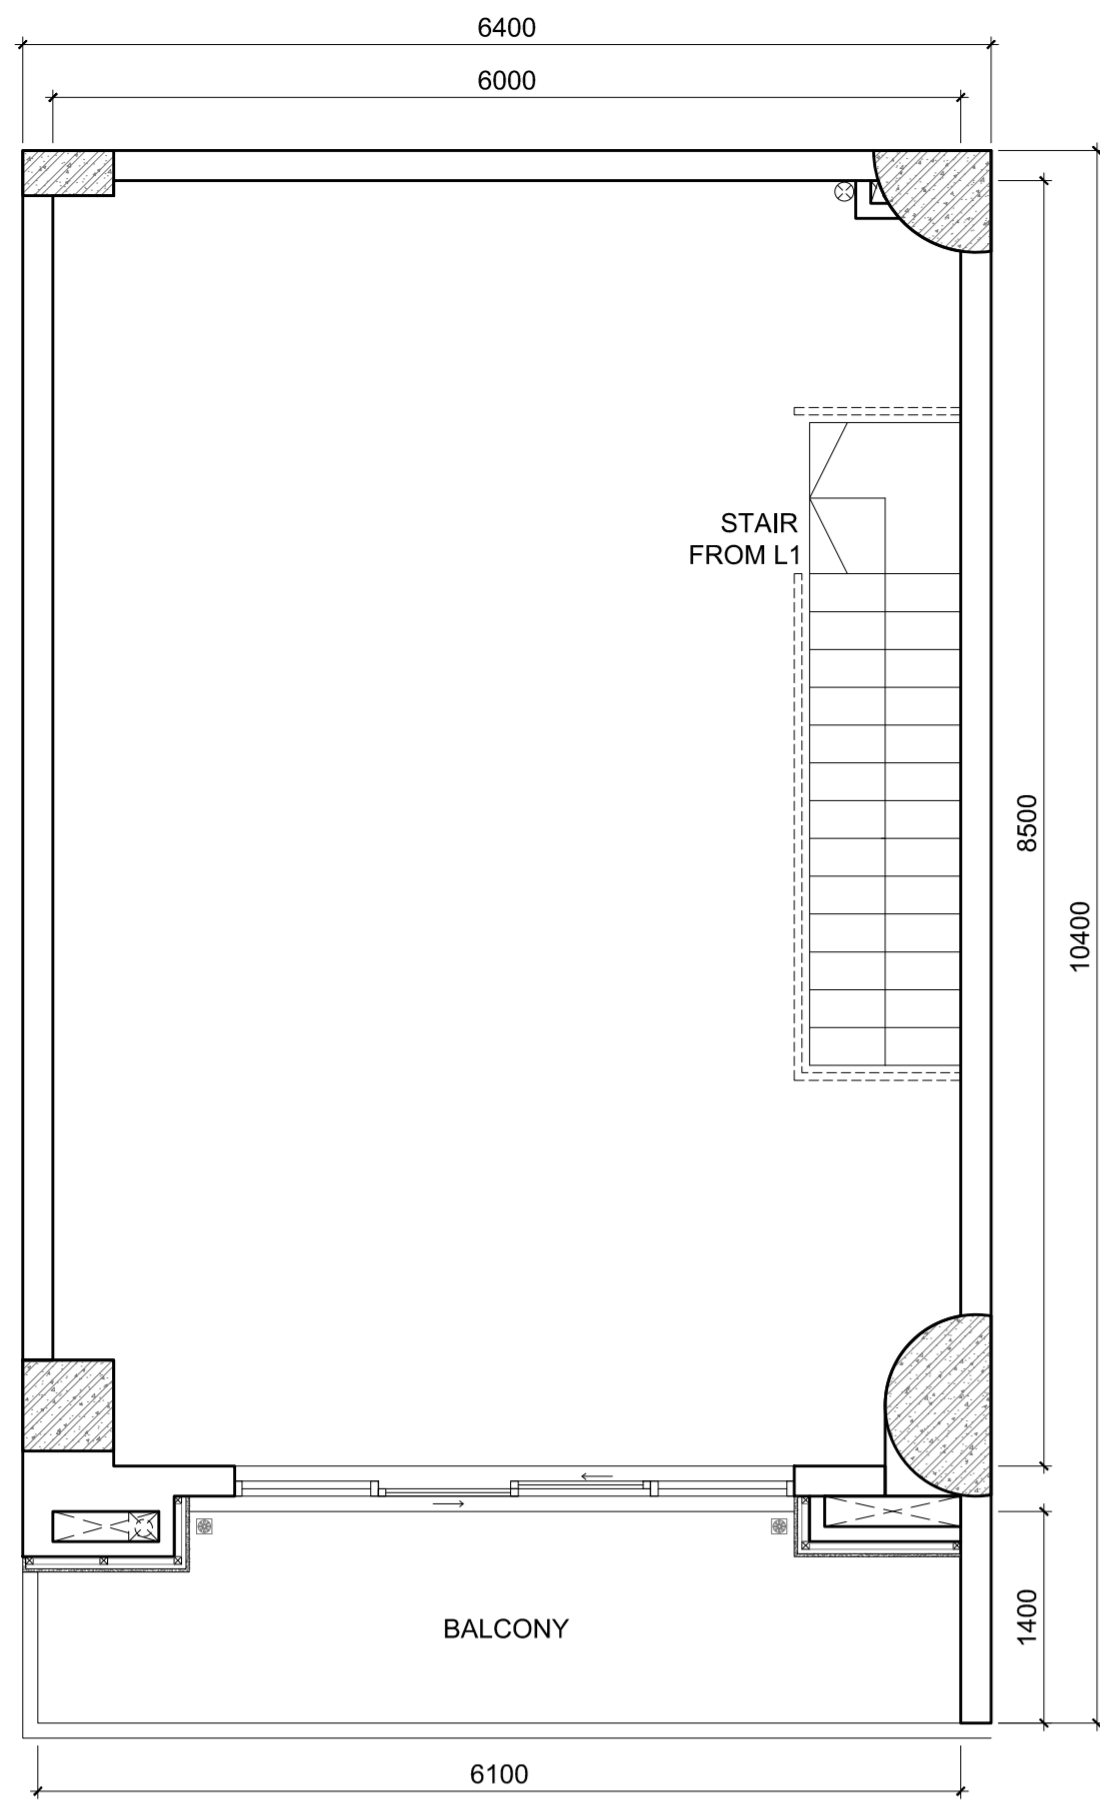


SH11 LAYOUT ABOVE  
2nd FLOOR SCALE: 1/50

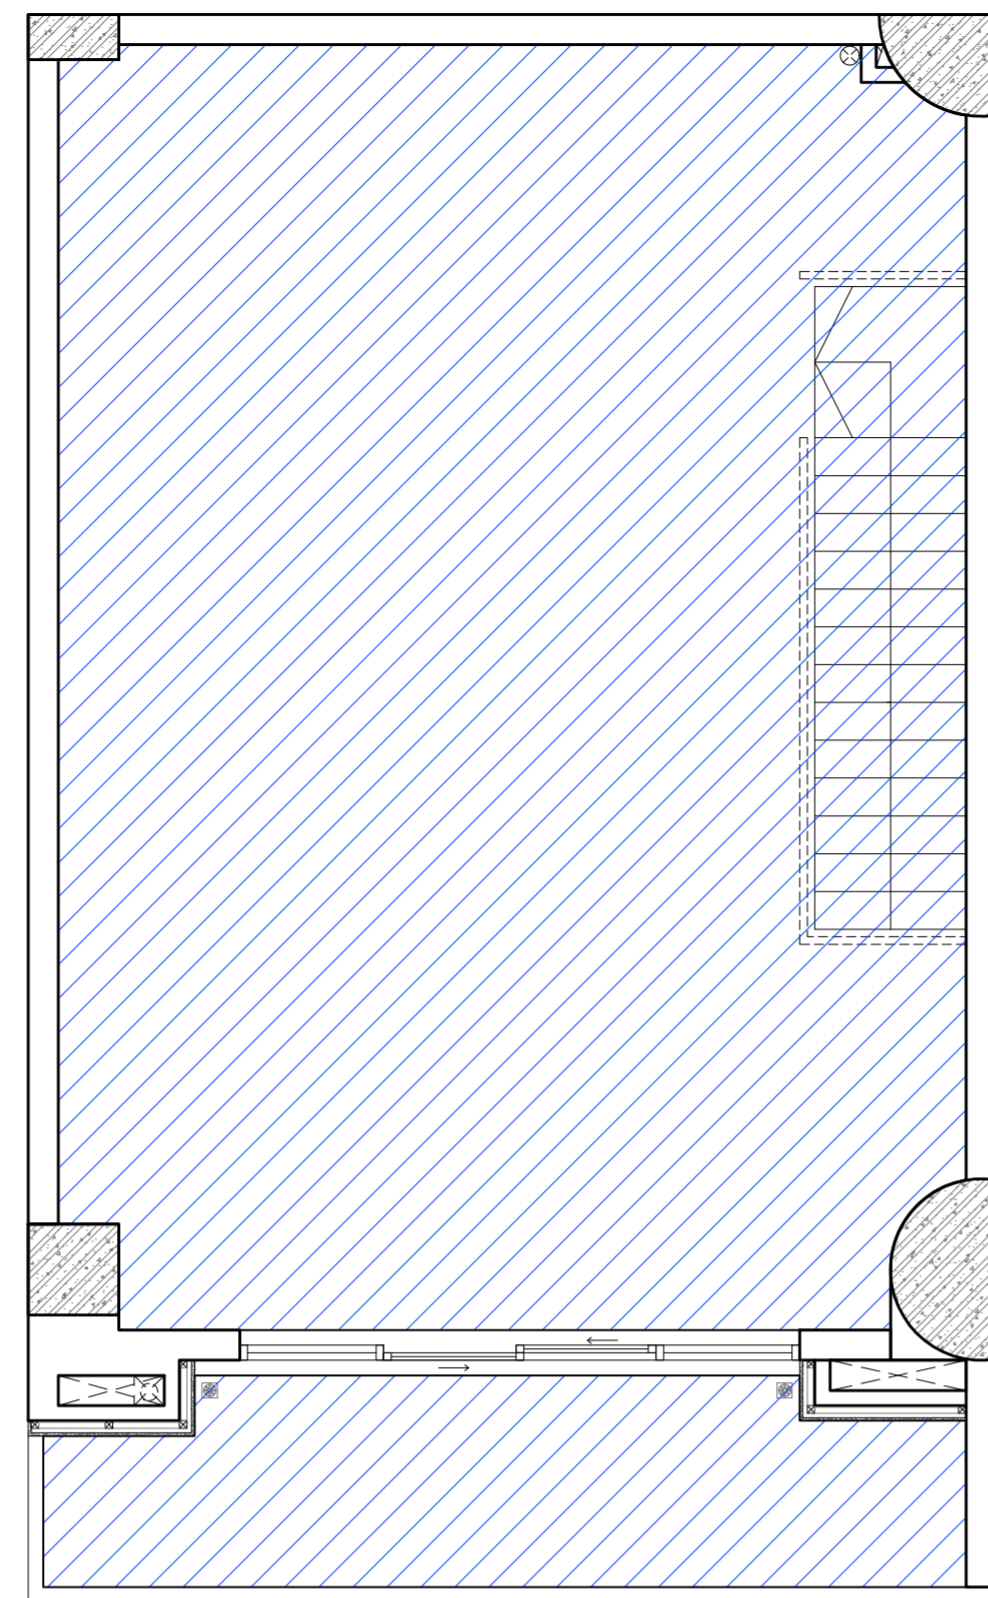


SH11 LAYOUT ABOVE  
NET FLOOR AREA SCALE: 1/50

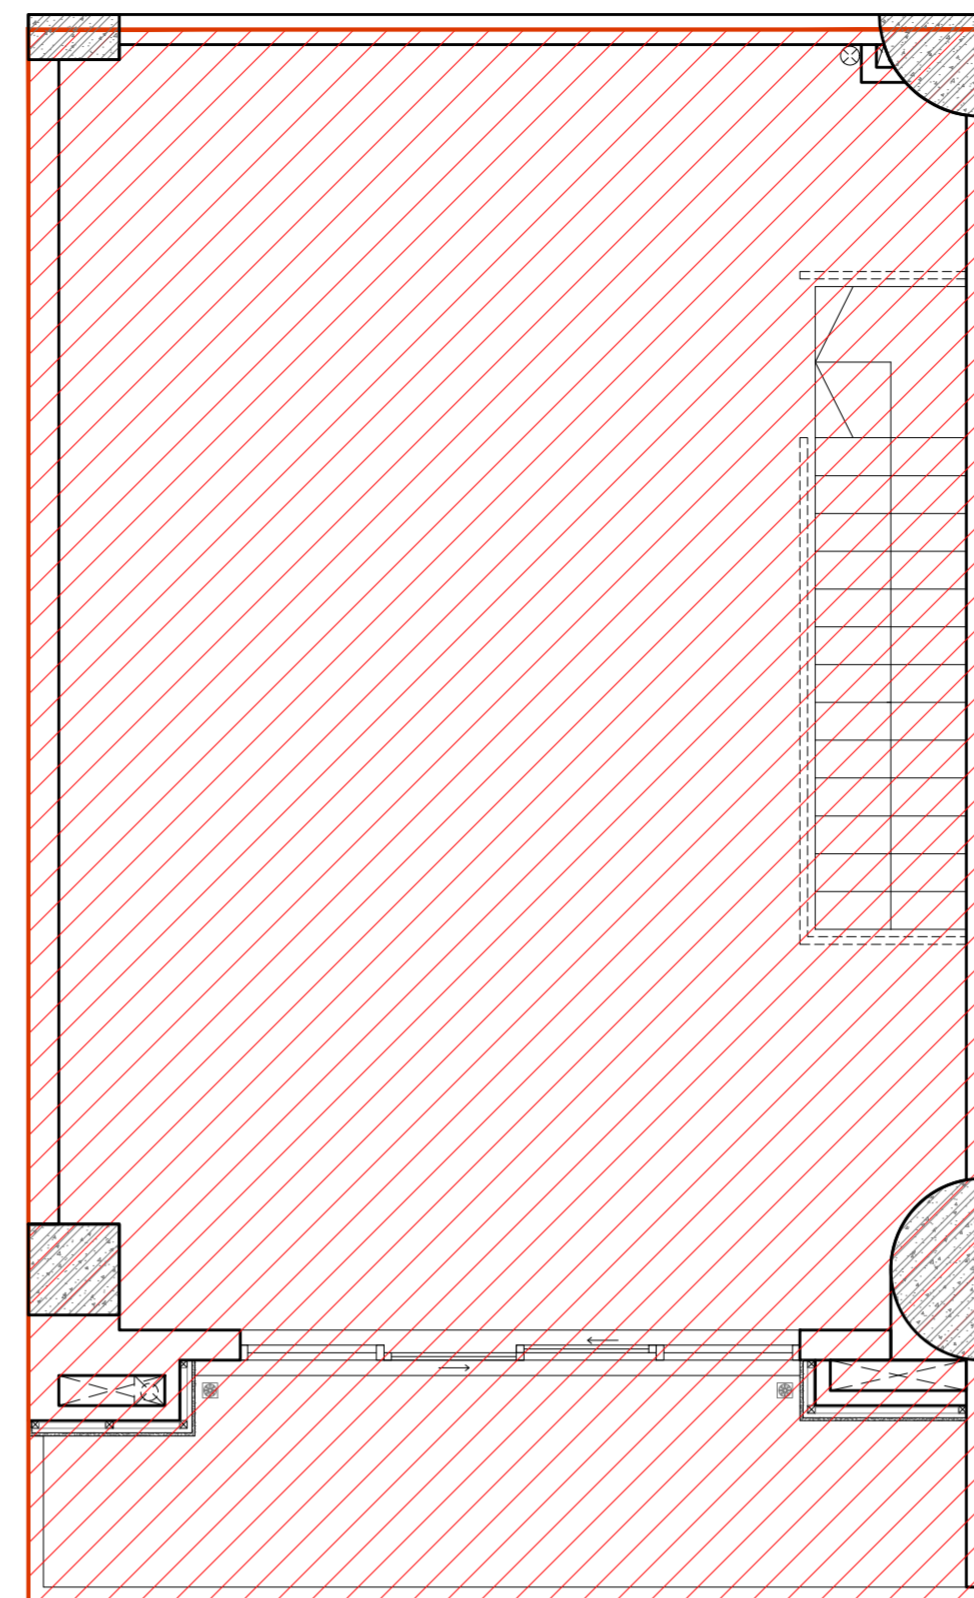


SH11 LAYOUT ABOVE  
GROSS FLOOR AREA SCALE: 1/50

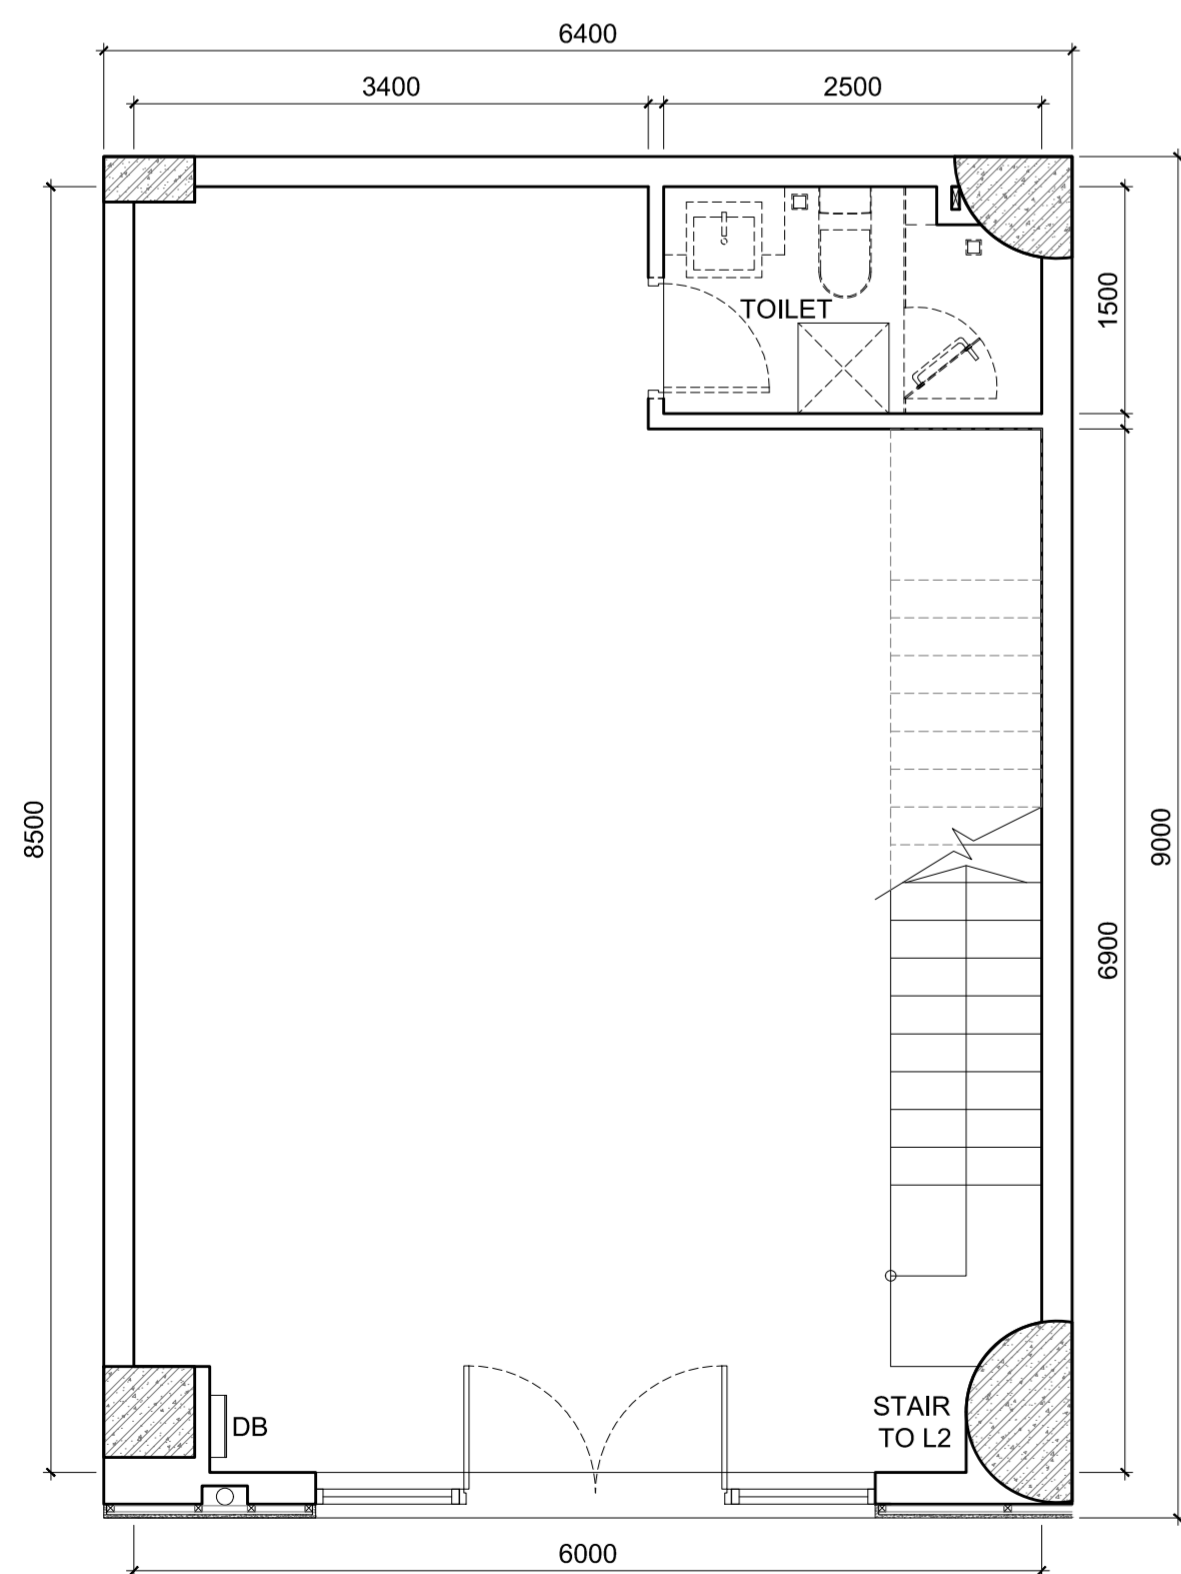


SH11 LAYOUT BELOW  
1st FLOOR SCALE: 1/50

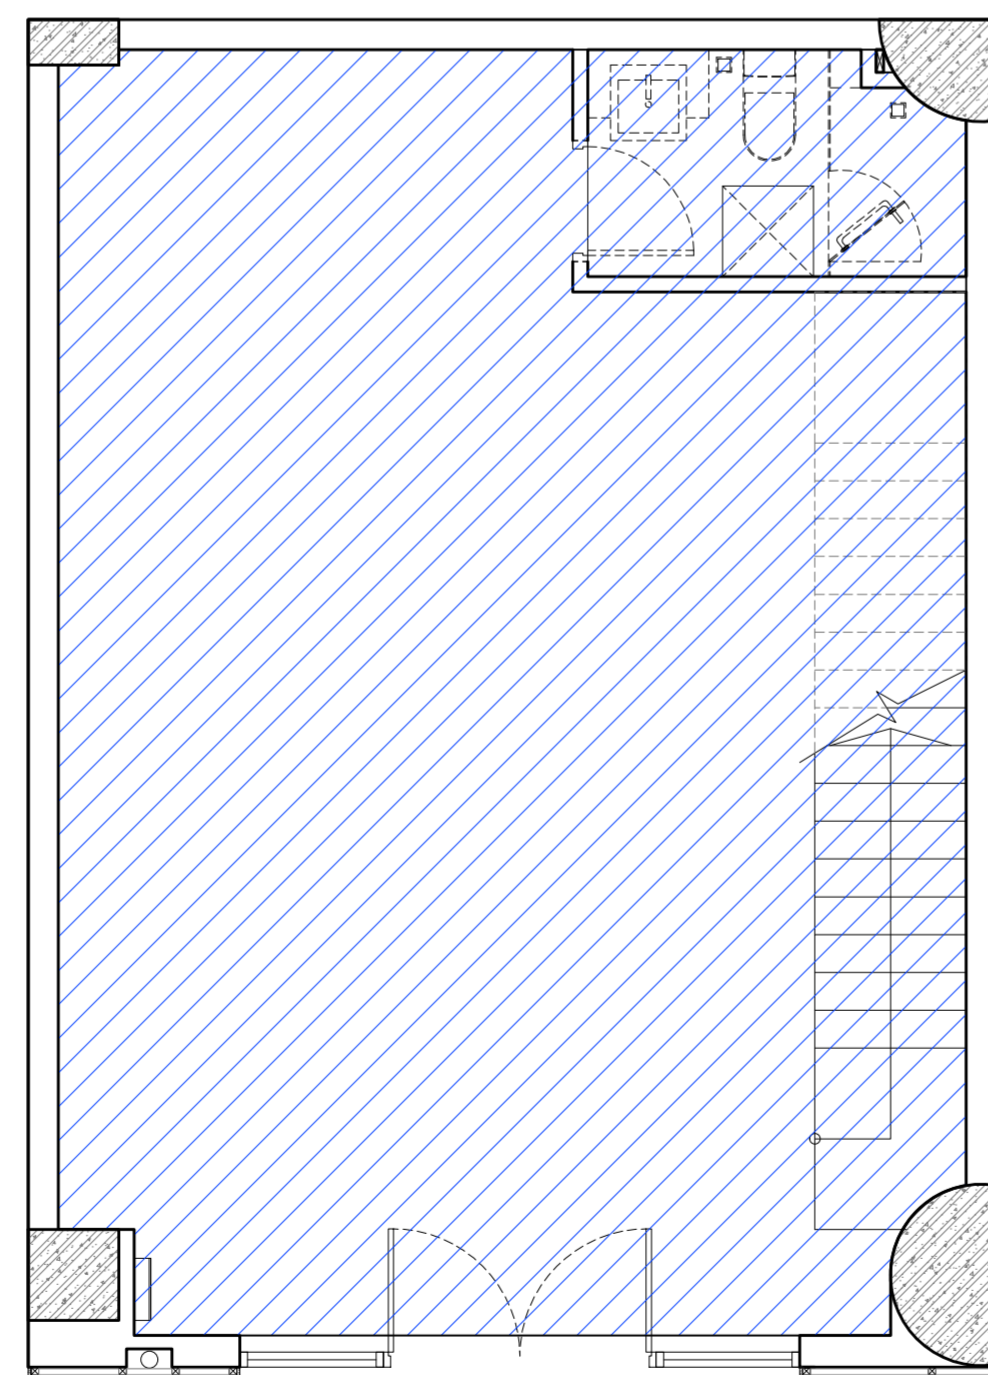

SH11 LAYOUT BELOW  
NET FLOOR AREA SCALE: 1/50

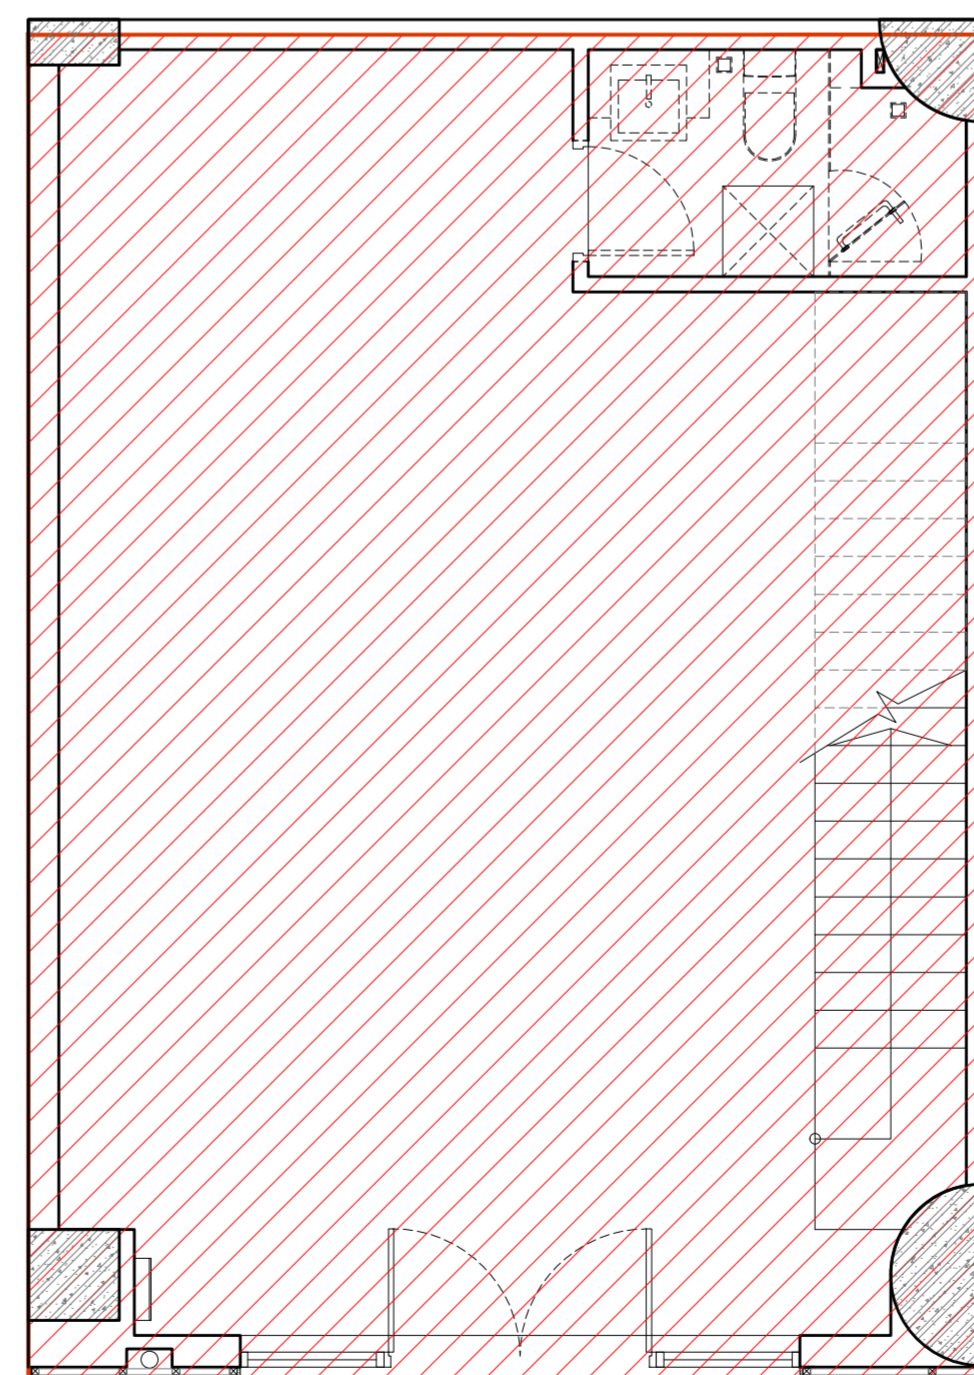


SH11 LAYOUT BELOW  
GROSS FLOOR AREA SCALE: 1/50

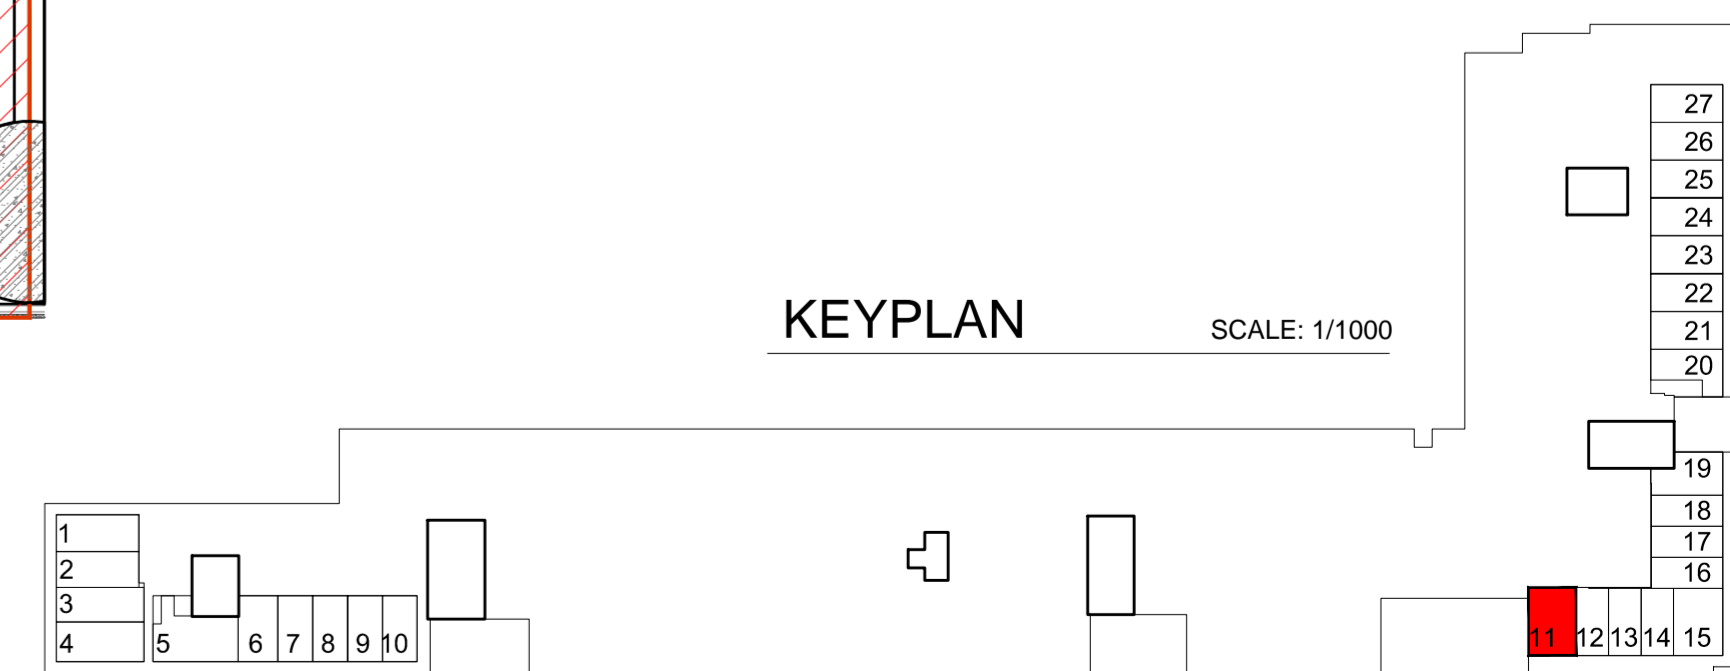


KEYPLAN SCALE: 1/1000


| Shophouse No.11 | NFA Area (m2) | GFA Area (m2) |
|-----------------|---------------|---------------|
| Total Area      | 107.00        | 121.00        |

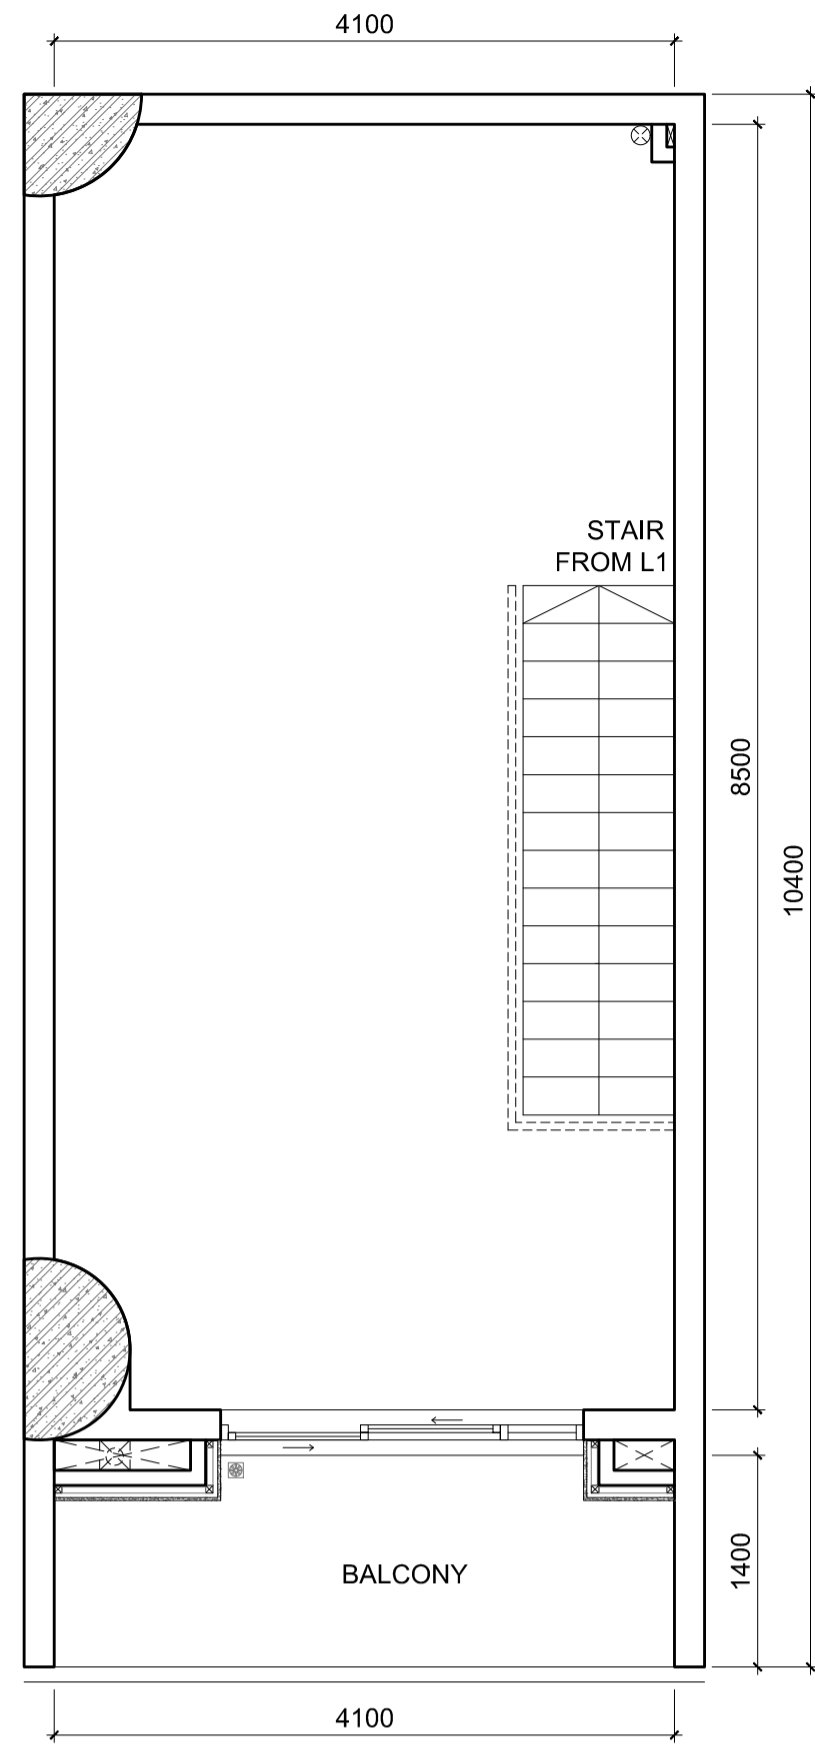


SH12 LAYOUT ABOVE  
2nd FLOOR SCALE: 1/50

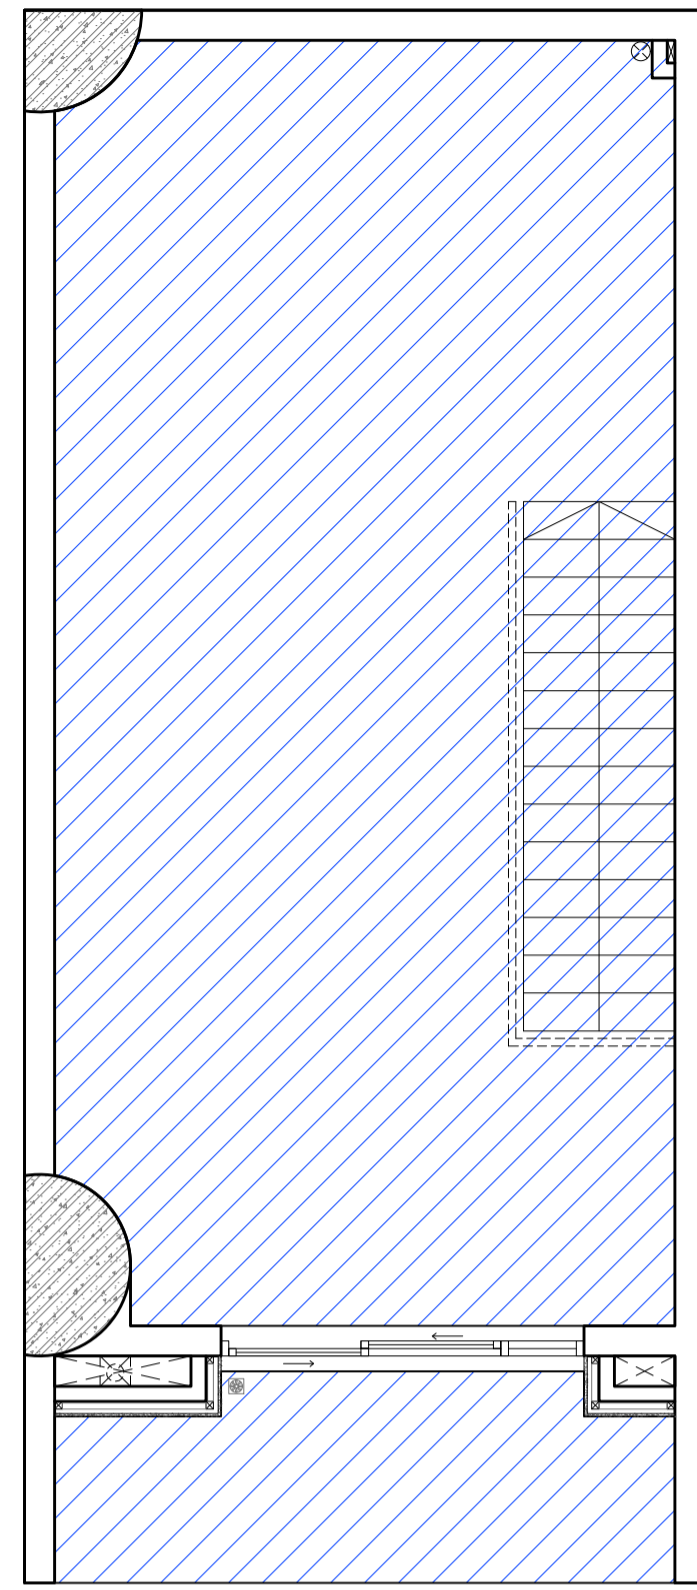


SH12 LAYOUT ABOVE  
NET FLOOR AREA SCALE: 1/50

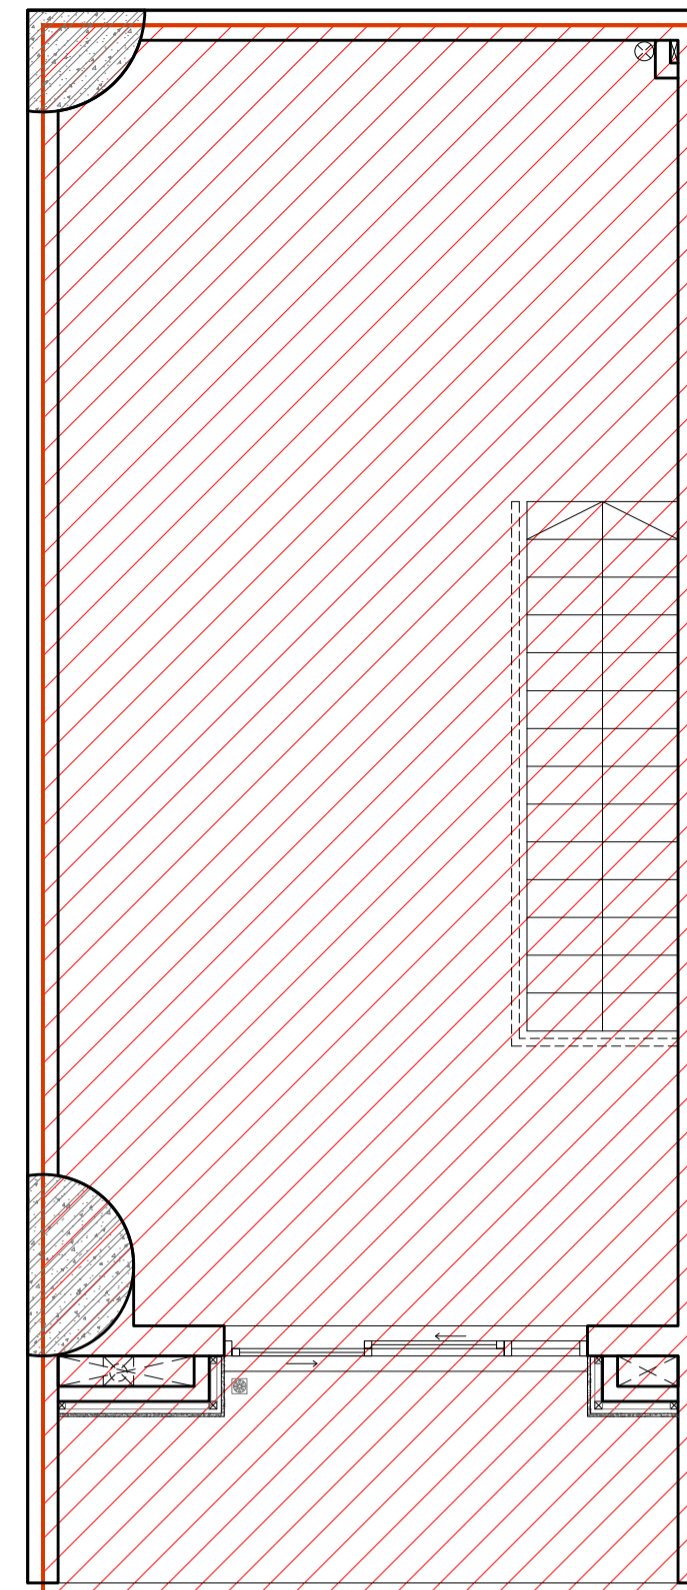


SH12 LAYOUT ABOVE  
GROSS FLOOR AREA SCALE: 1/50

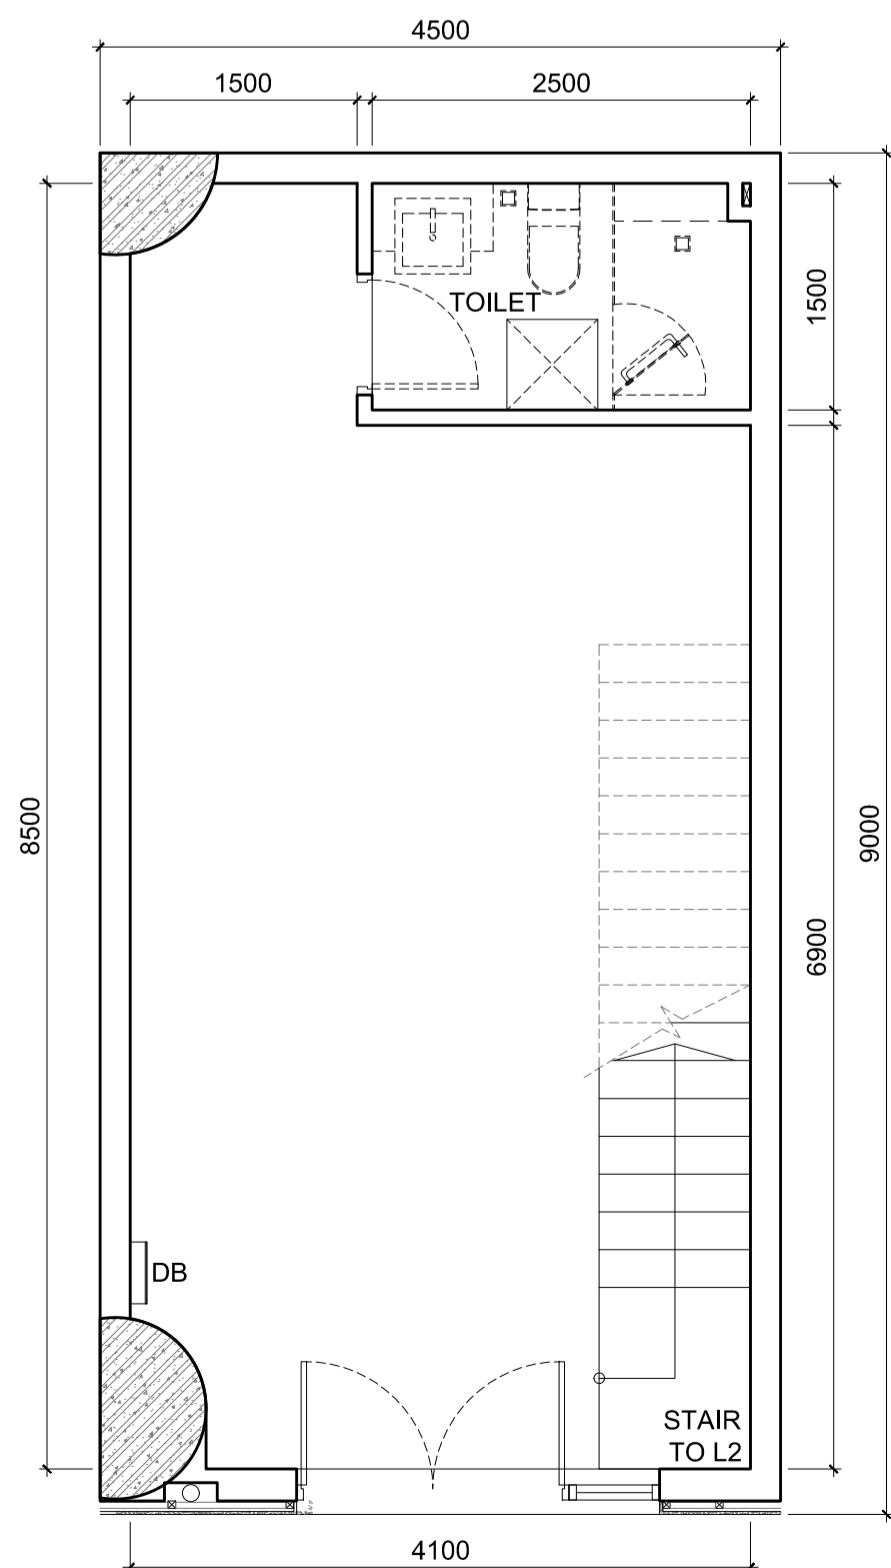

SH12 LAYOUT BELOW  
1st FLOOR SCALE: 1/50

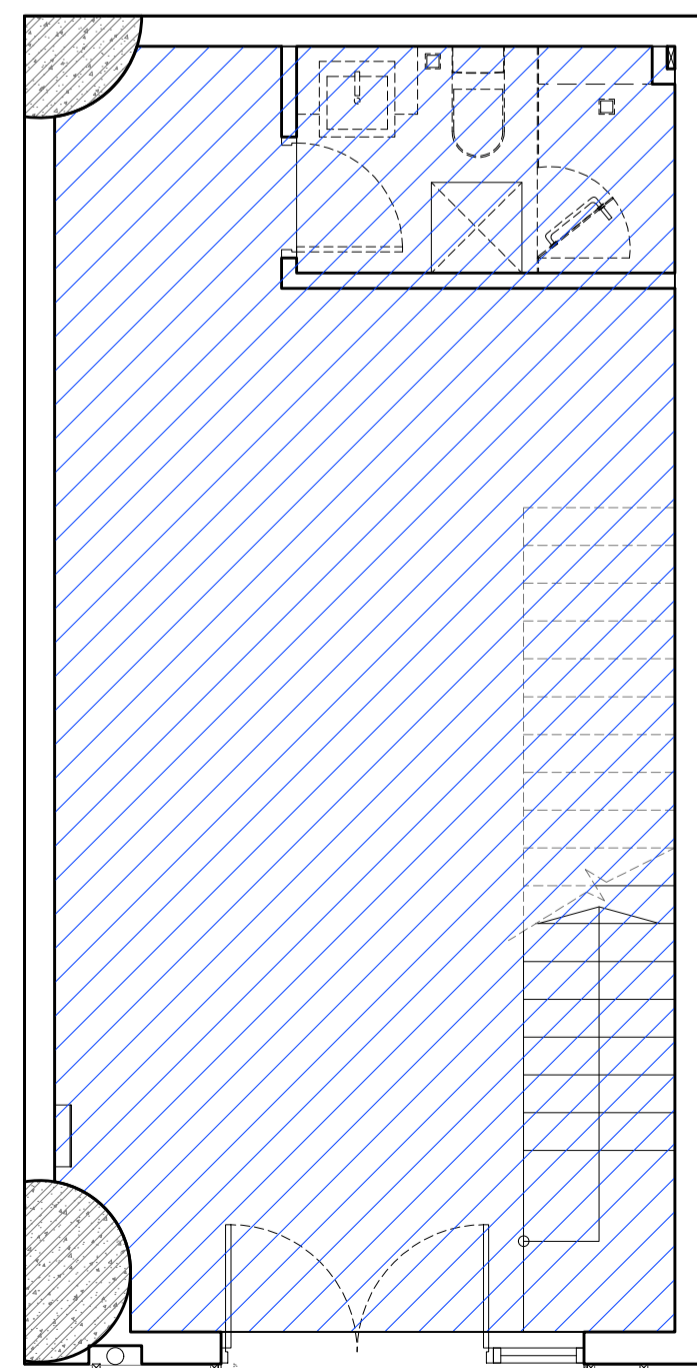

SH12 LAYOUT BELOW  
NET FLOOR AREA SCALE: 1/50

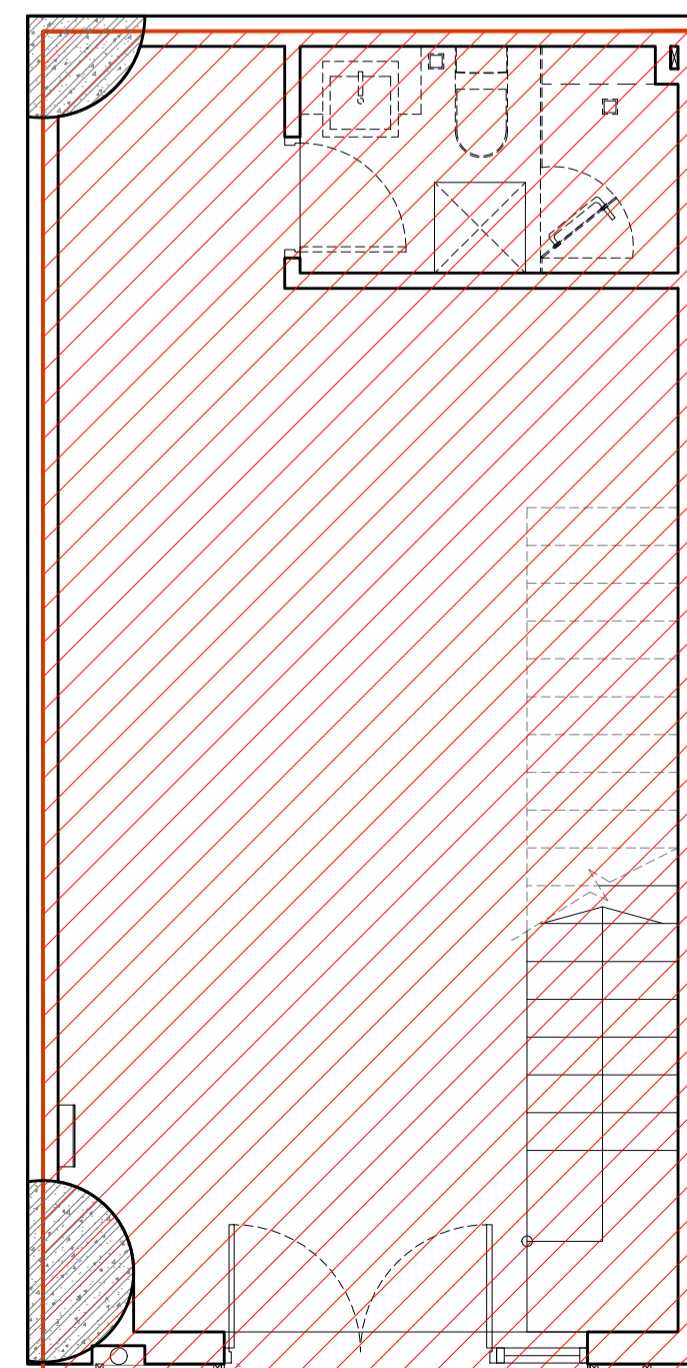


SH12 LAYOUT BELOW  
GROSS FLOOR AREA SCALE: 1/50




KEYPLAN SCALE: 1/1000


| Shophouse No.12 | NFA Area (m2) | GFA Area (m2) |
|-----------------|---------------|---------------|
| Total Area      | 73.00         | 82.00         |

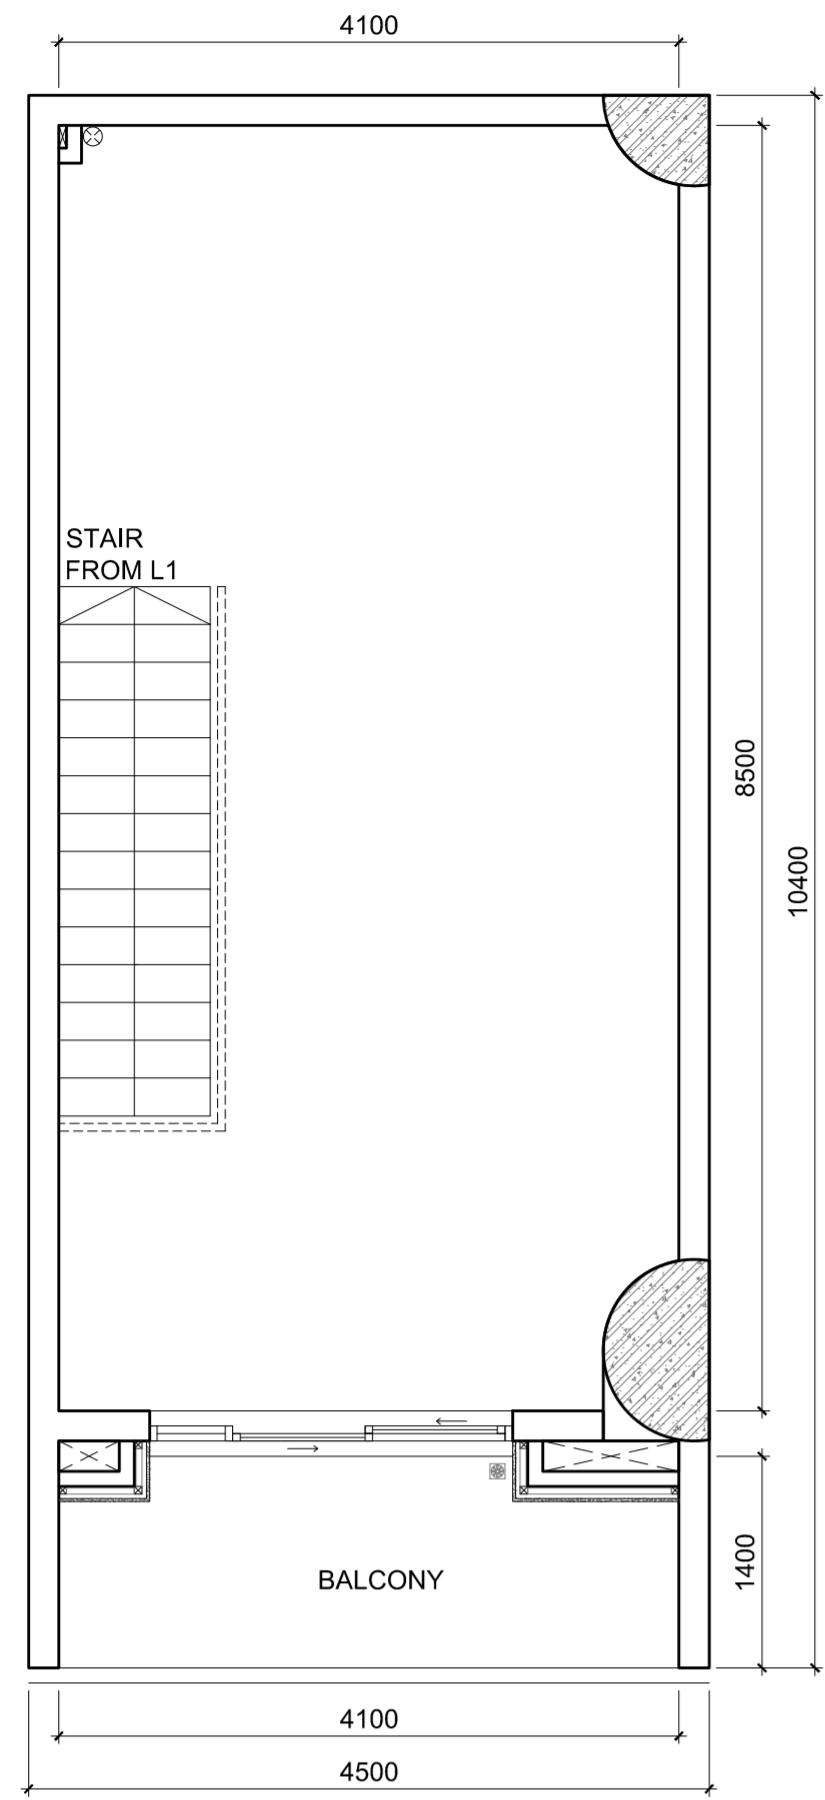


SH13 LAYOUT ABOVE  
2nd FLOOR SCALE: 1/50

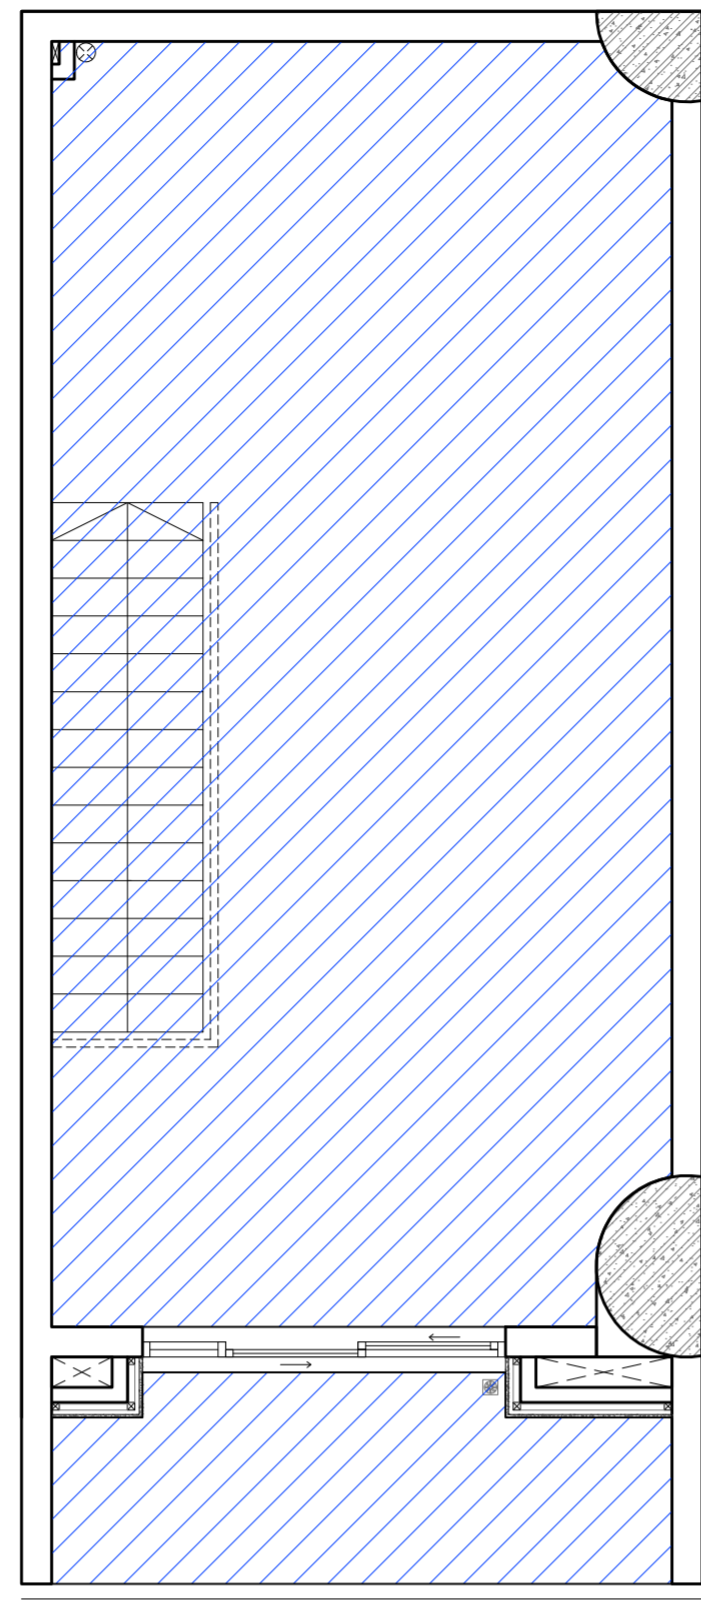


SH13 LAYOUT ABOVE  
NET FLOOR AREA SCALE: 1/50

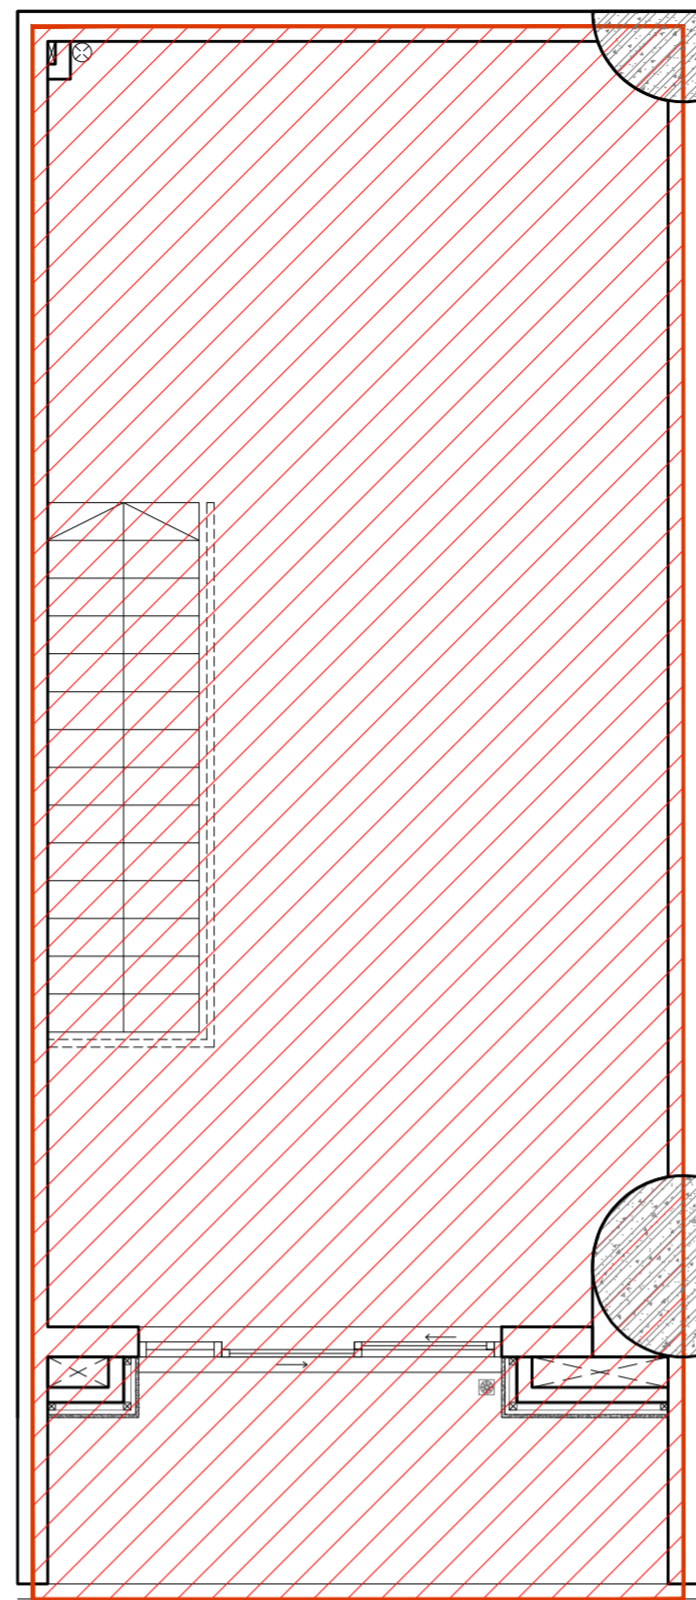


SH13 LAYOUT ABOVE  
GROSS FLOOR AREA SCALE: 1/50

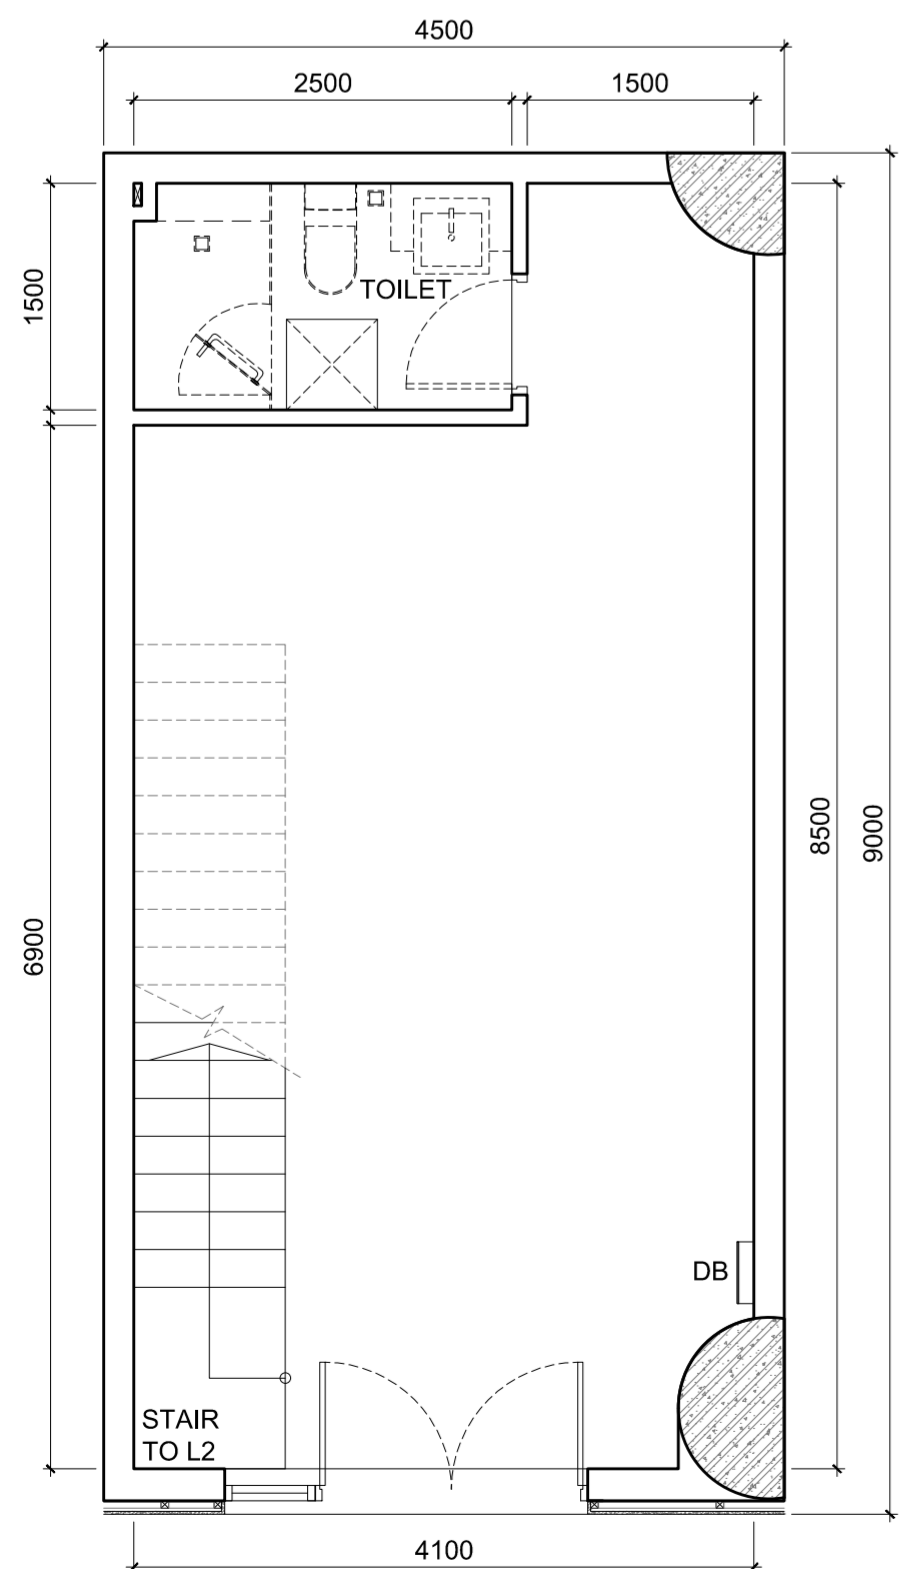


SH13 LAYOUT BELOW  
1st FLOOR SCALE: 1/50

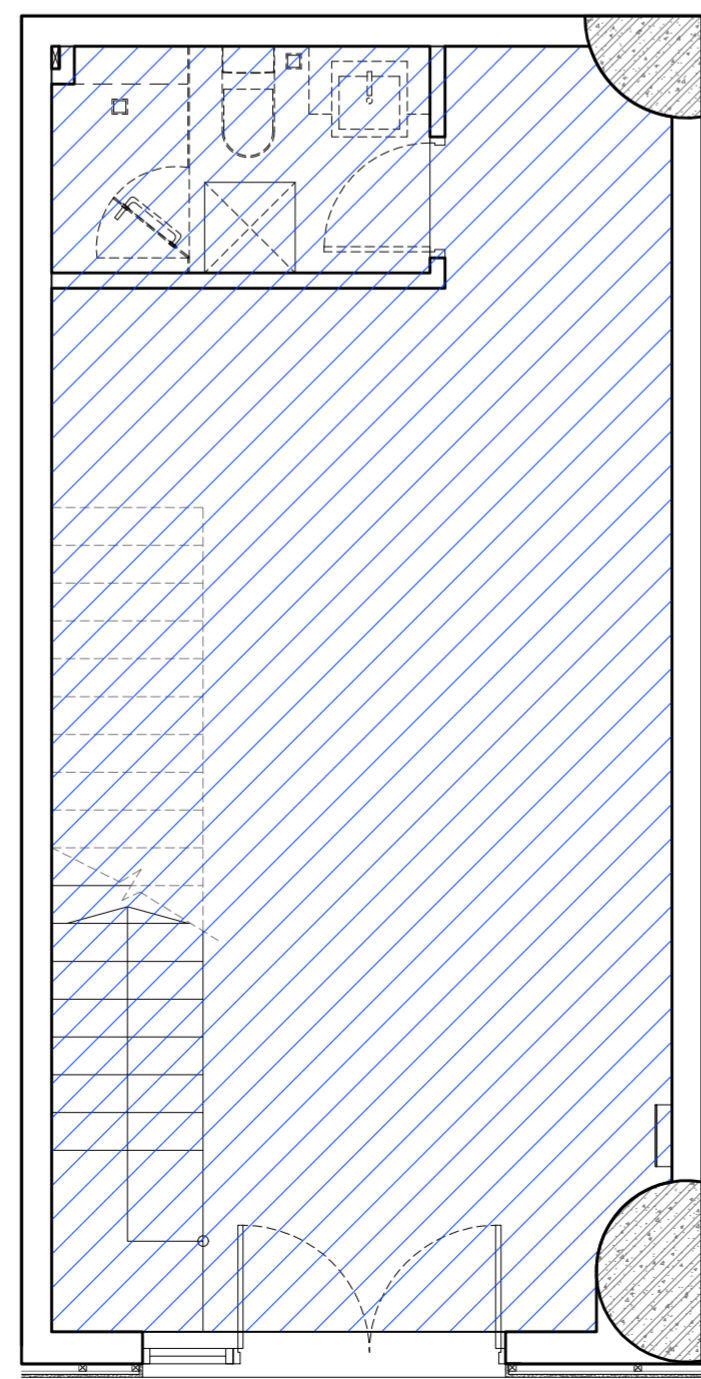

SH13 LAYOUT BELOW  
NET FLOOR AREA SCALE: 1/50

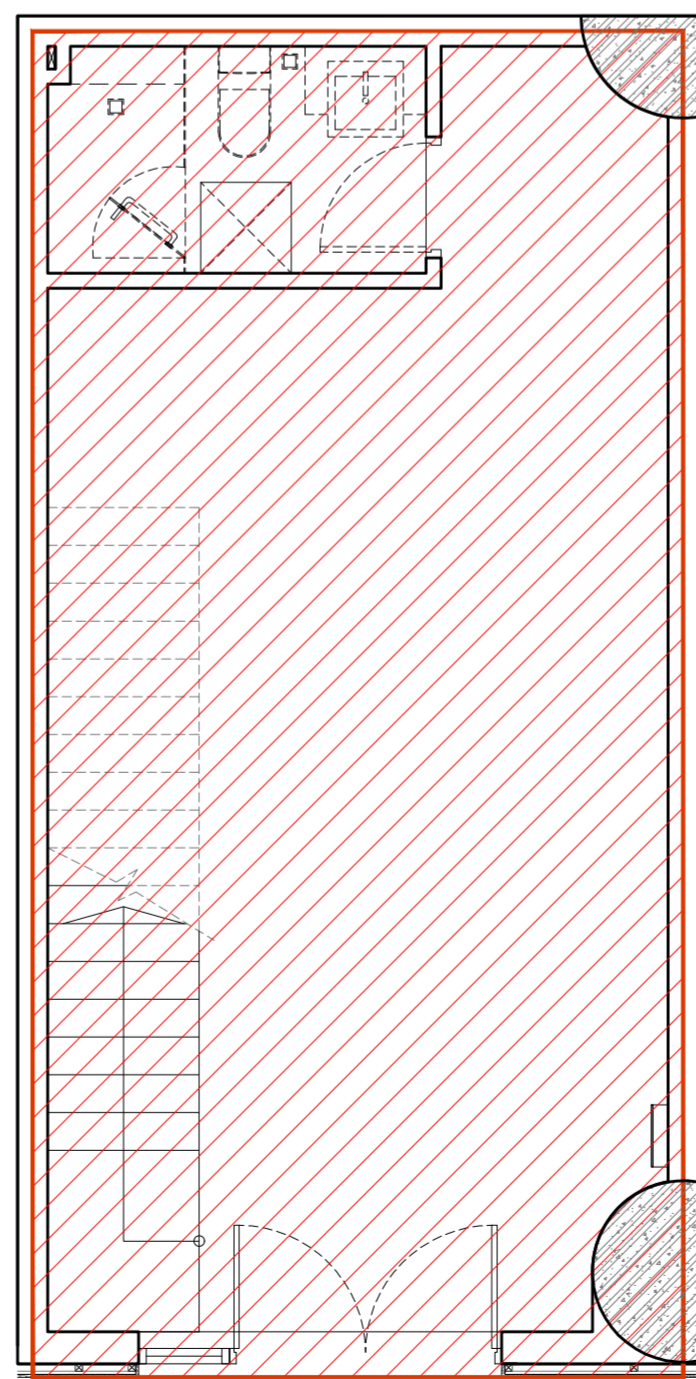


SH13 LAYOUT BELOW  
GROSS FLOOR AREA SCALE: 1/50

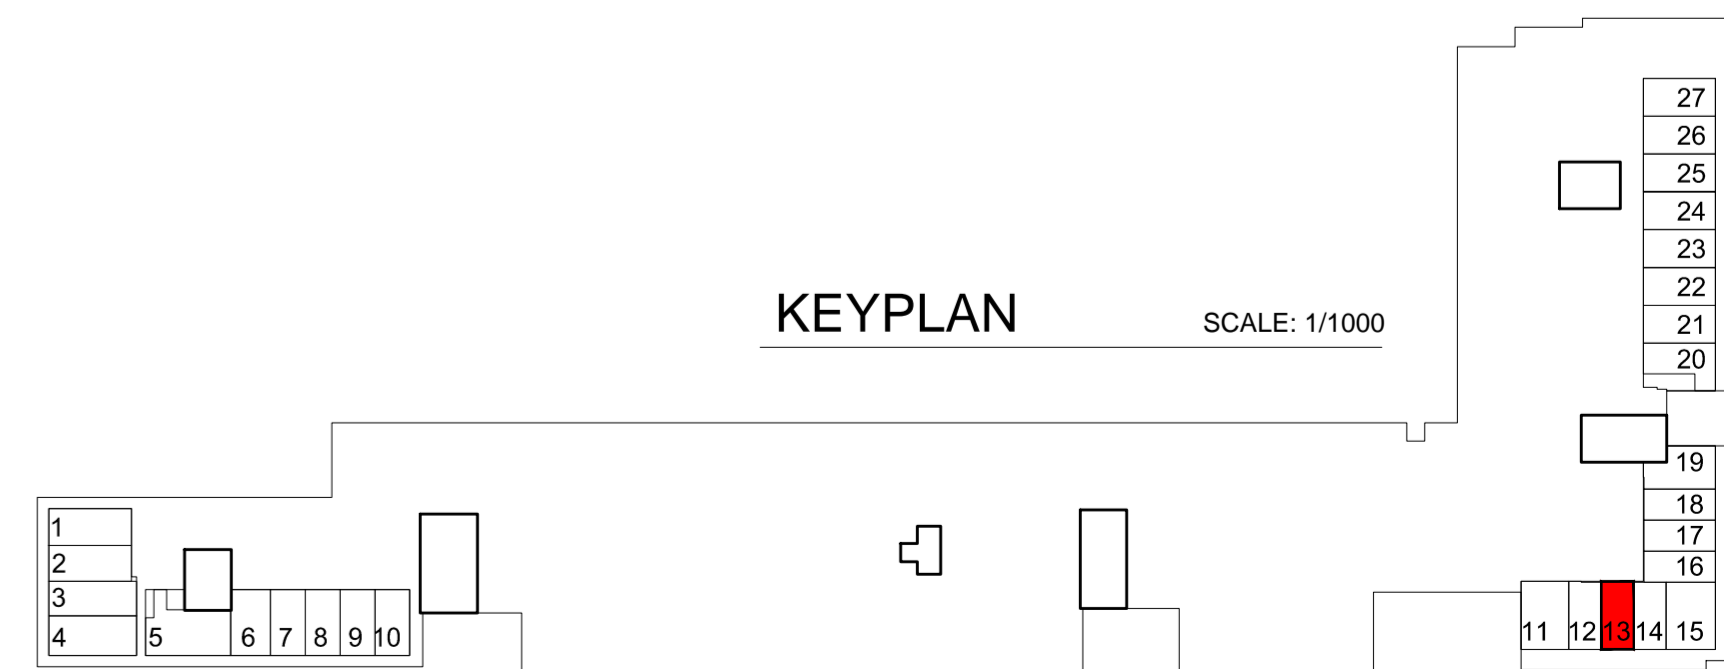


KEYPLAN SCALE: 1/1000


| Shophouse No.13 | NFA Area (m2) | GFA Area (m2) |
|-----------------|---------------|---------------|
| Total Area      | 73.00         | 82.00         |

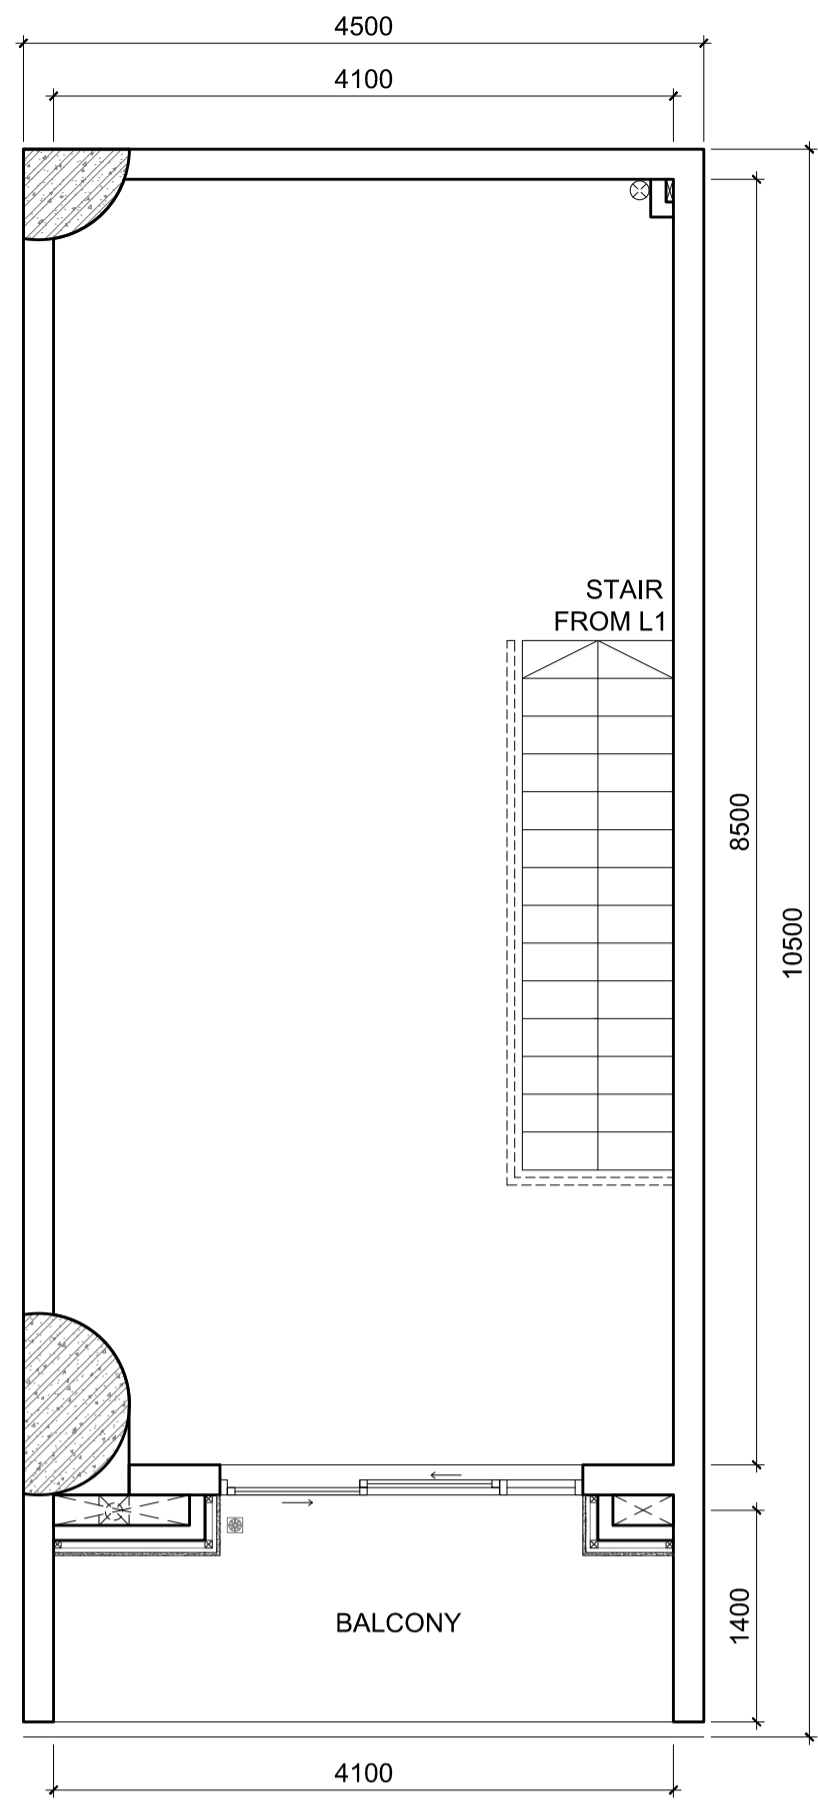


SH14 LAYOUT ABOVE  
2nd FLOOR SCALE: 1/50

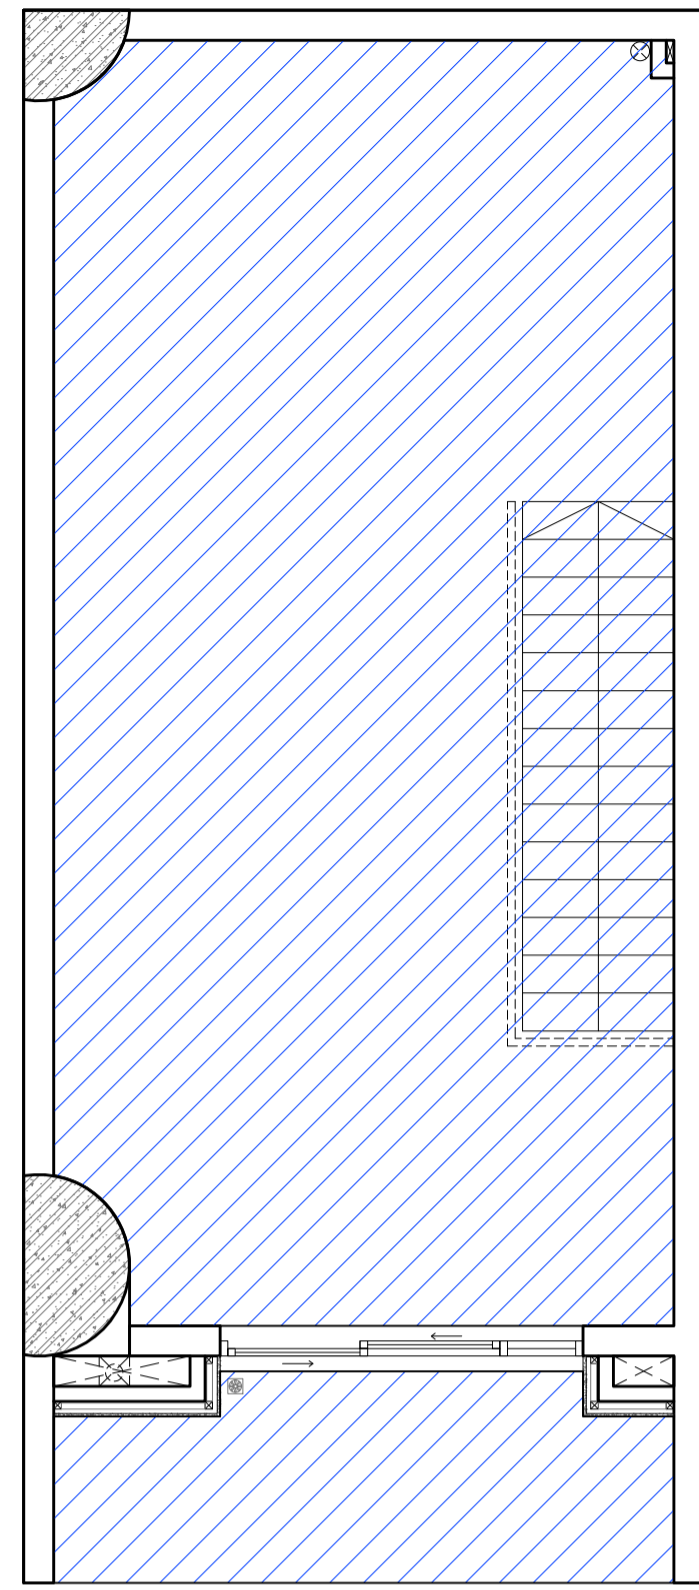


SH14 LAYOUT ABOVE  
NET FLOOR AREA SCALE: 1/50

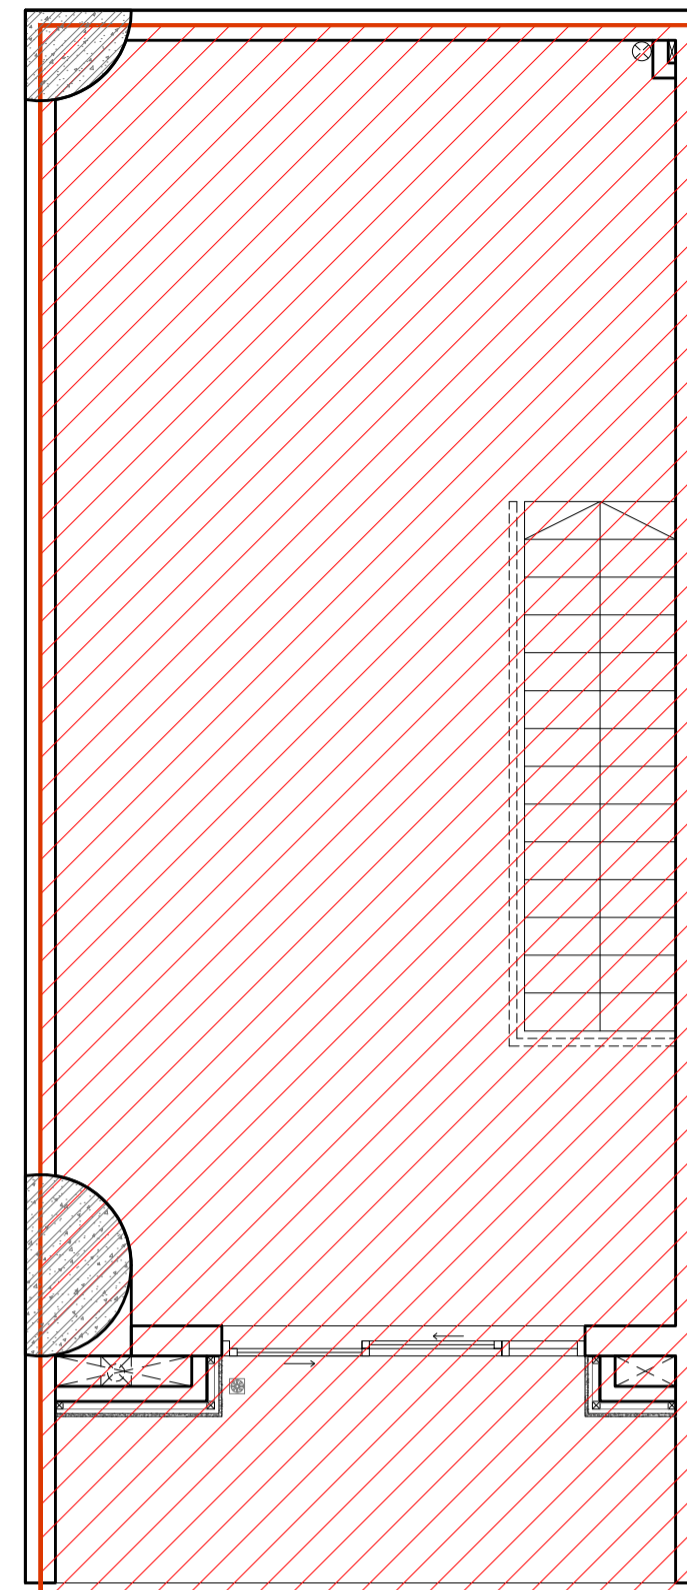


SH14 LAYOUT ABOVE  
GROSS FLOOR AREA SCALE: 1/50

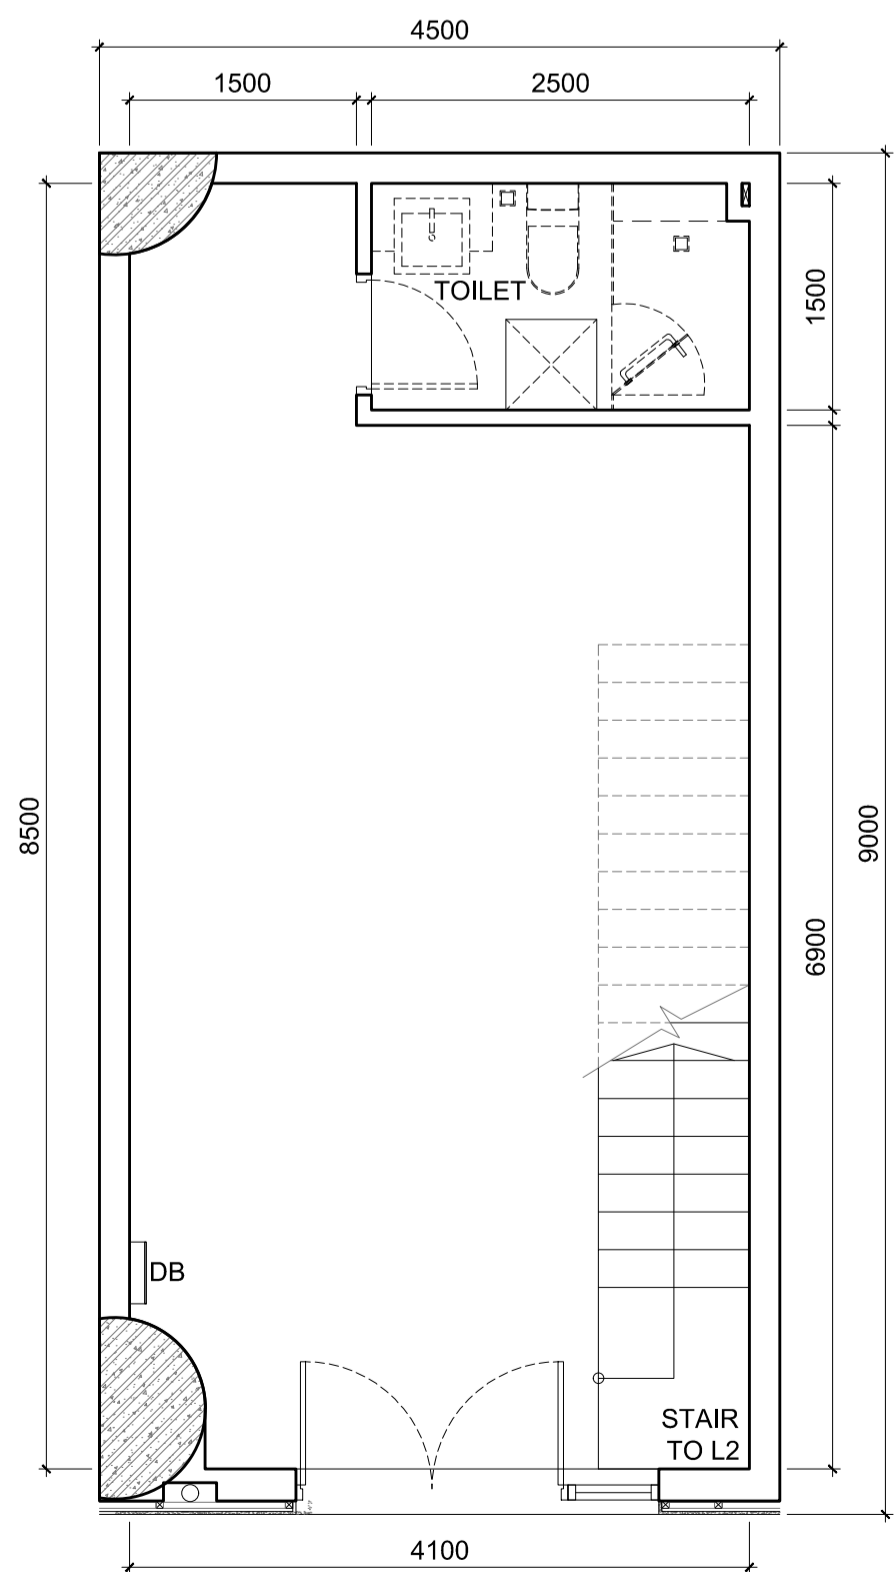


SH14 LAYOUT BELOW  
1st FLOOR SCALE: 1/50

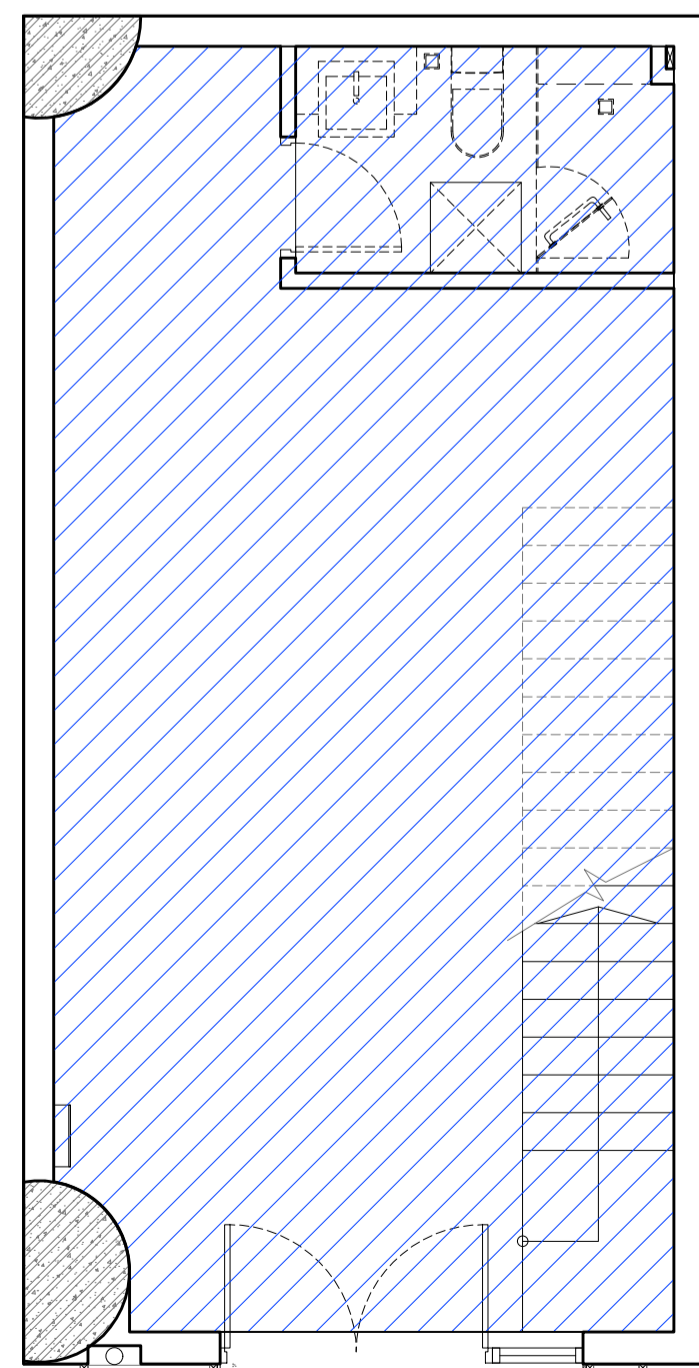

SH14 LAYOUT BELOW  
NET FLOOR AREA SCALE: 1/50

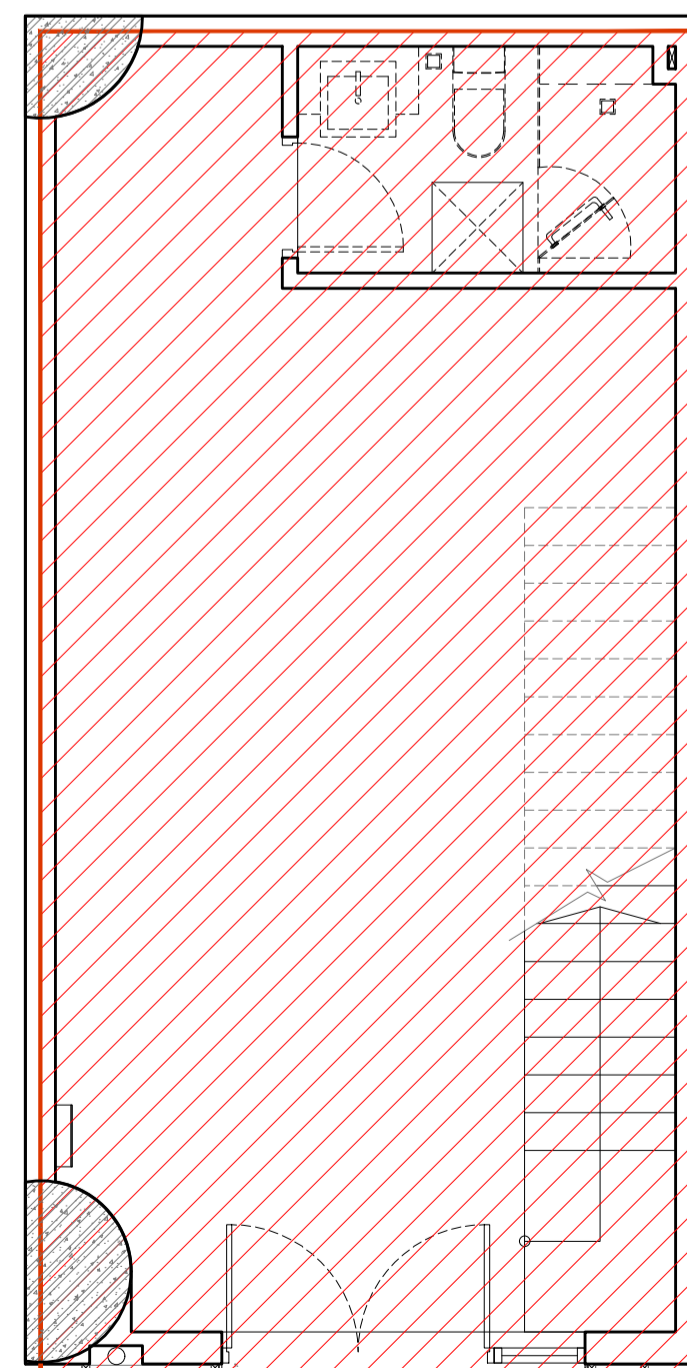


SH14 LAYOUT BELOW  
GROSS FLOOR AREA SCALE: 1/50

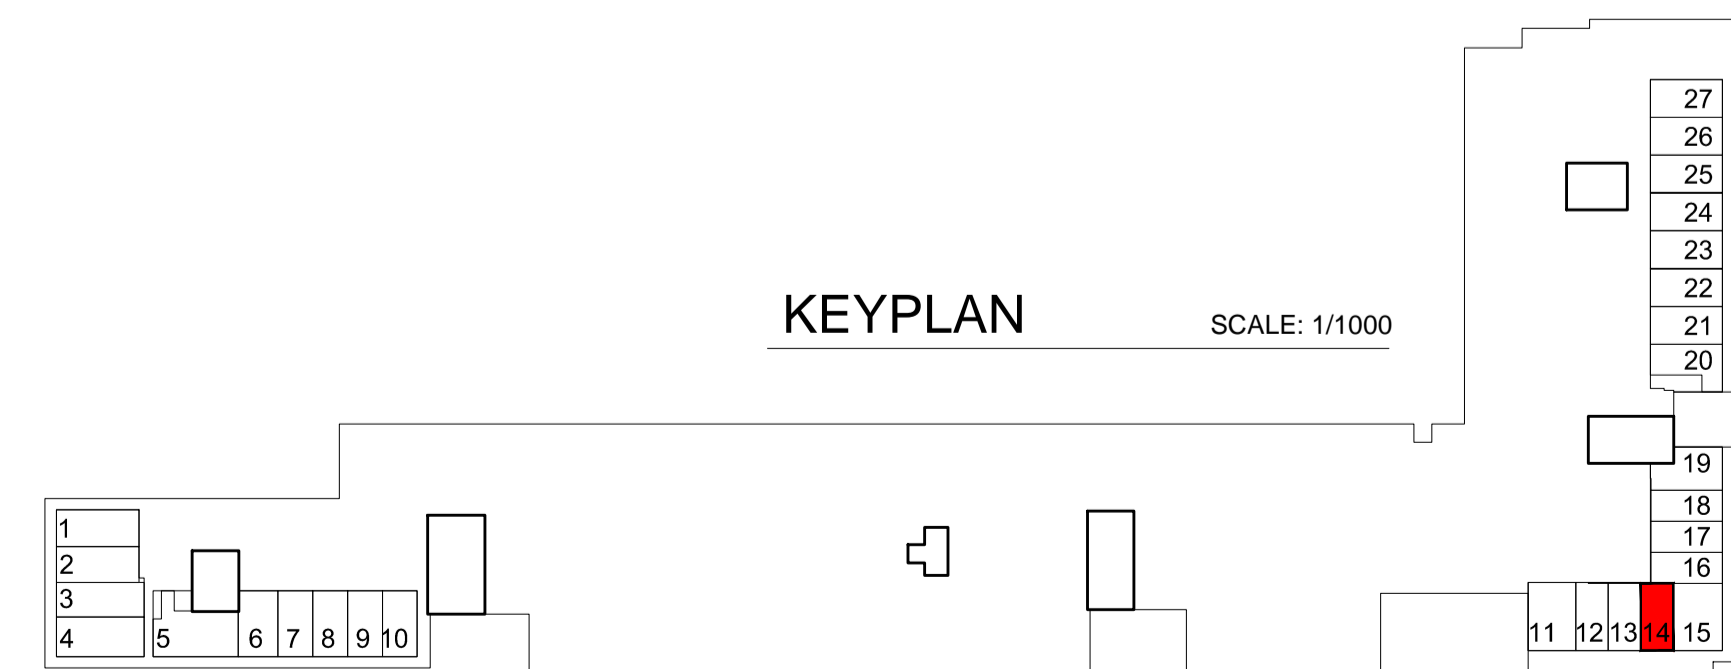


KEYPLAN SCALE: 1/1000


| Shophouse No.14 | NFA Area (m2) | GFA Area (m2) |
|-----------------|---------------|---------------|
| Total Area      | 73.00         | 82.00         |

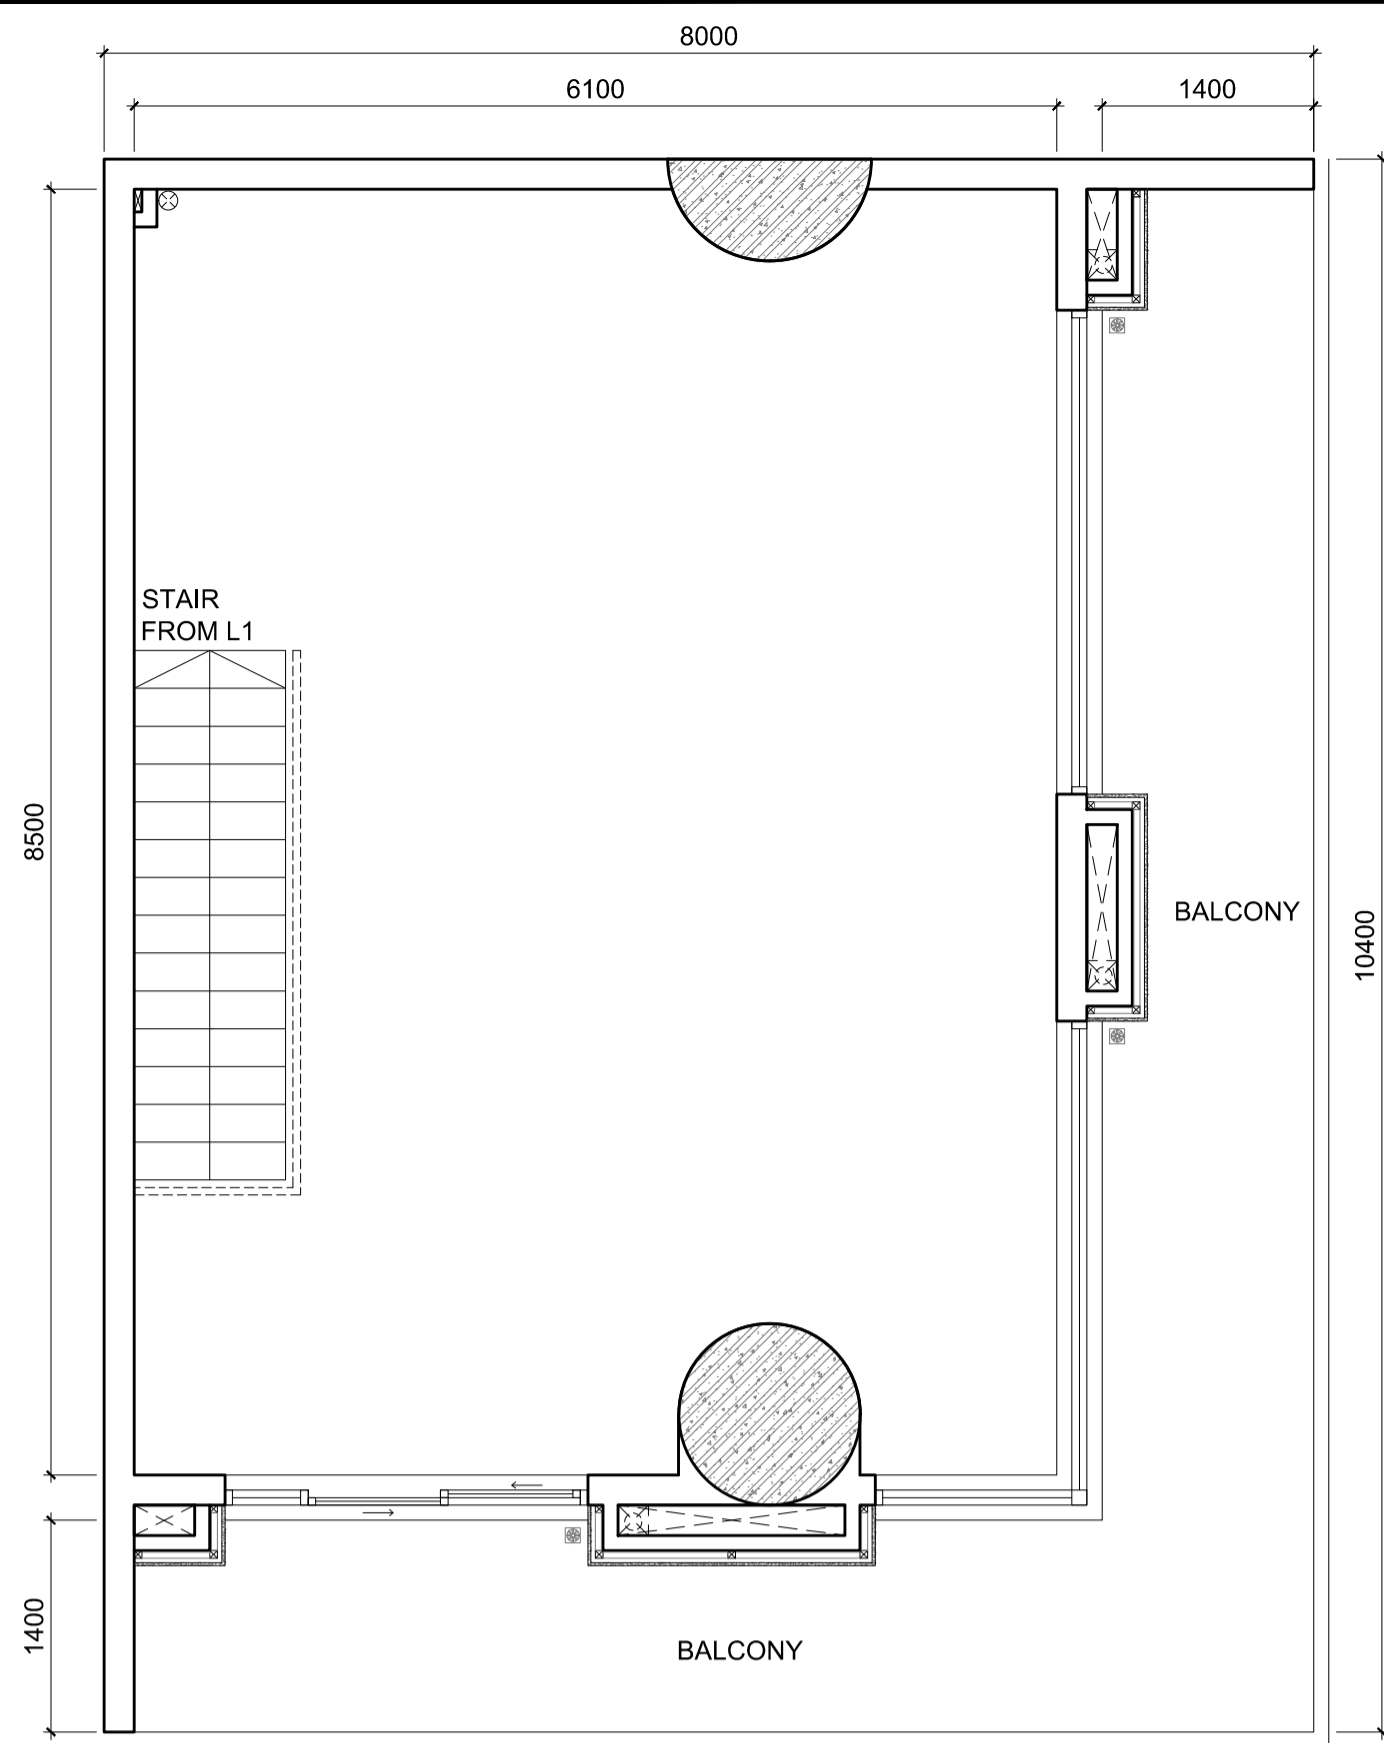


SH15 LAYOUT ABOVE  
2nd FLOOR SCALE: 1/50

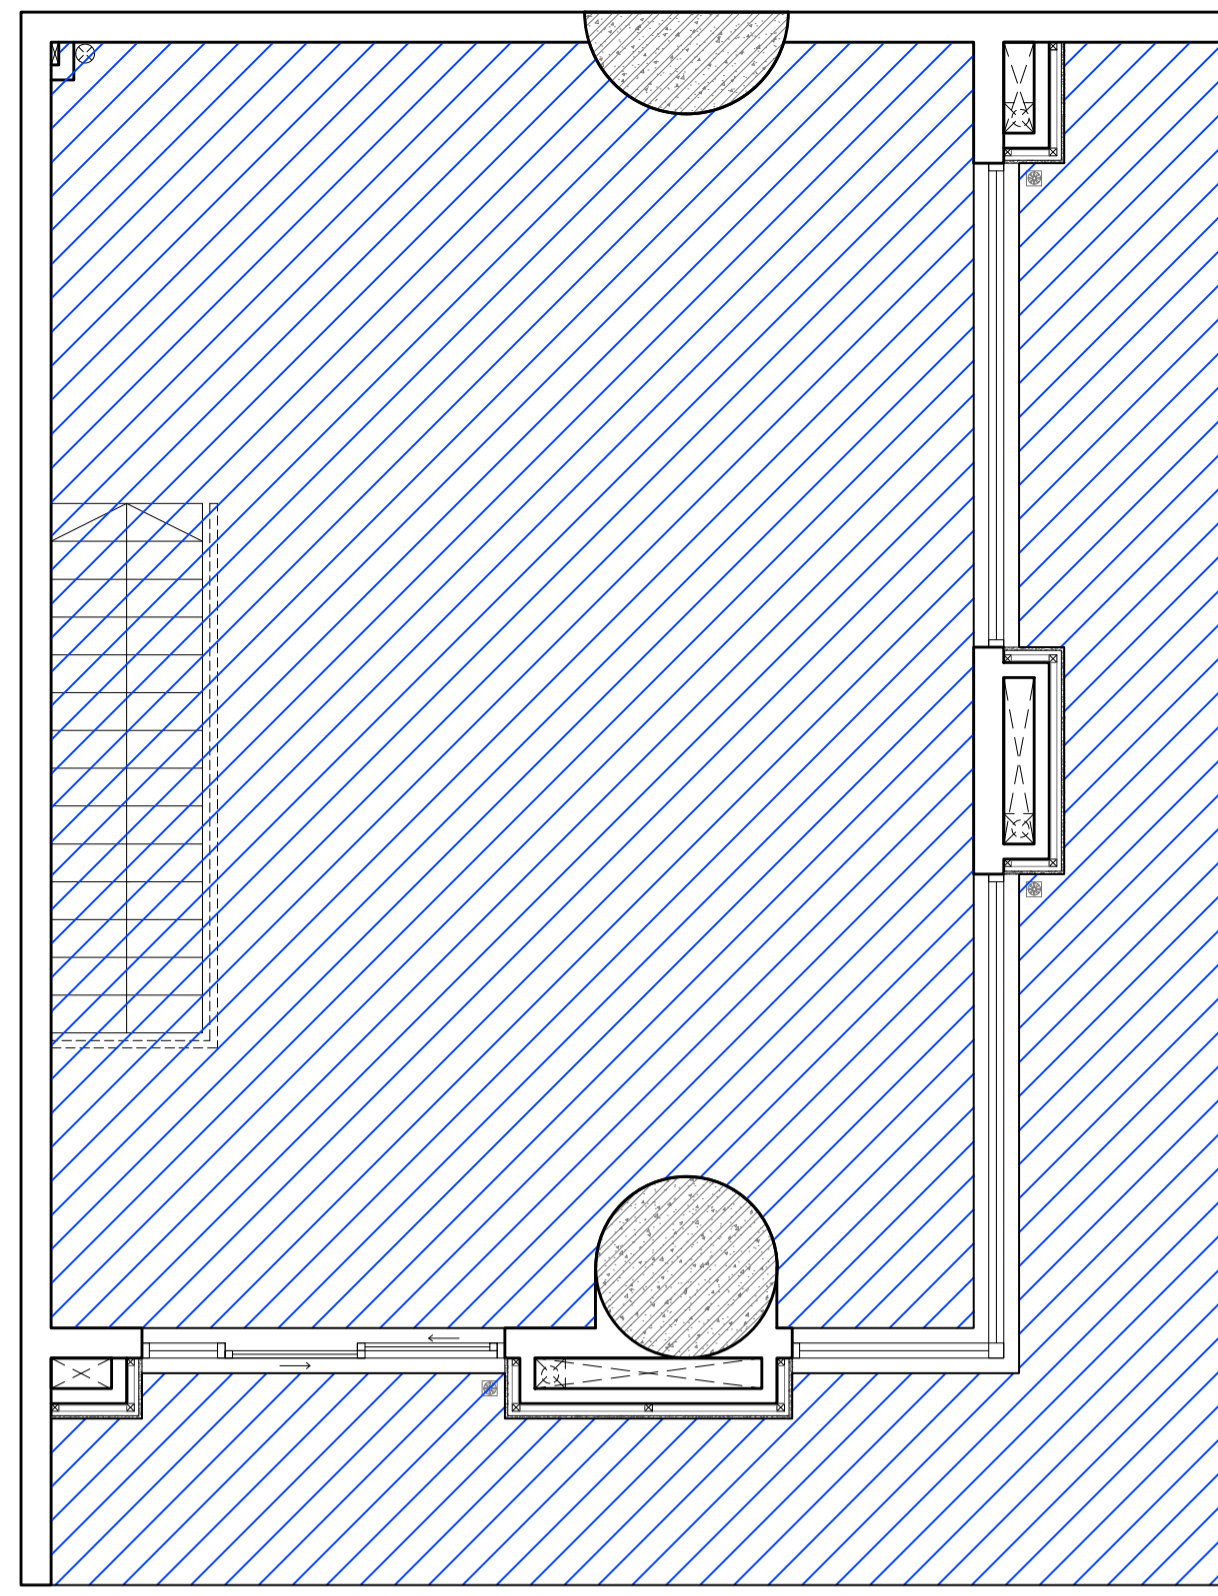


SH15 LAYOUT ABOVE  
NET FLOOR AREA SCALE: 1/50

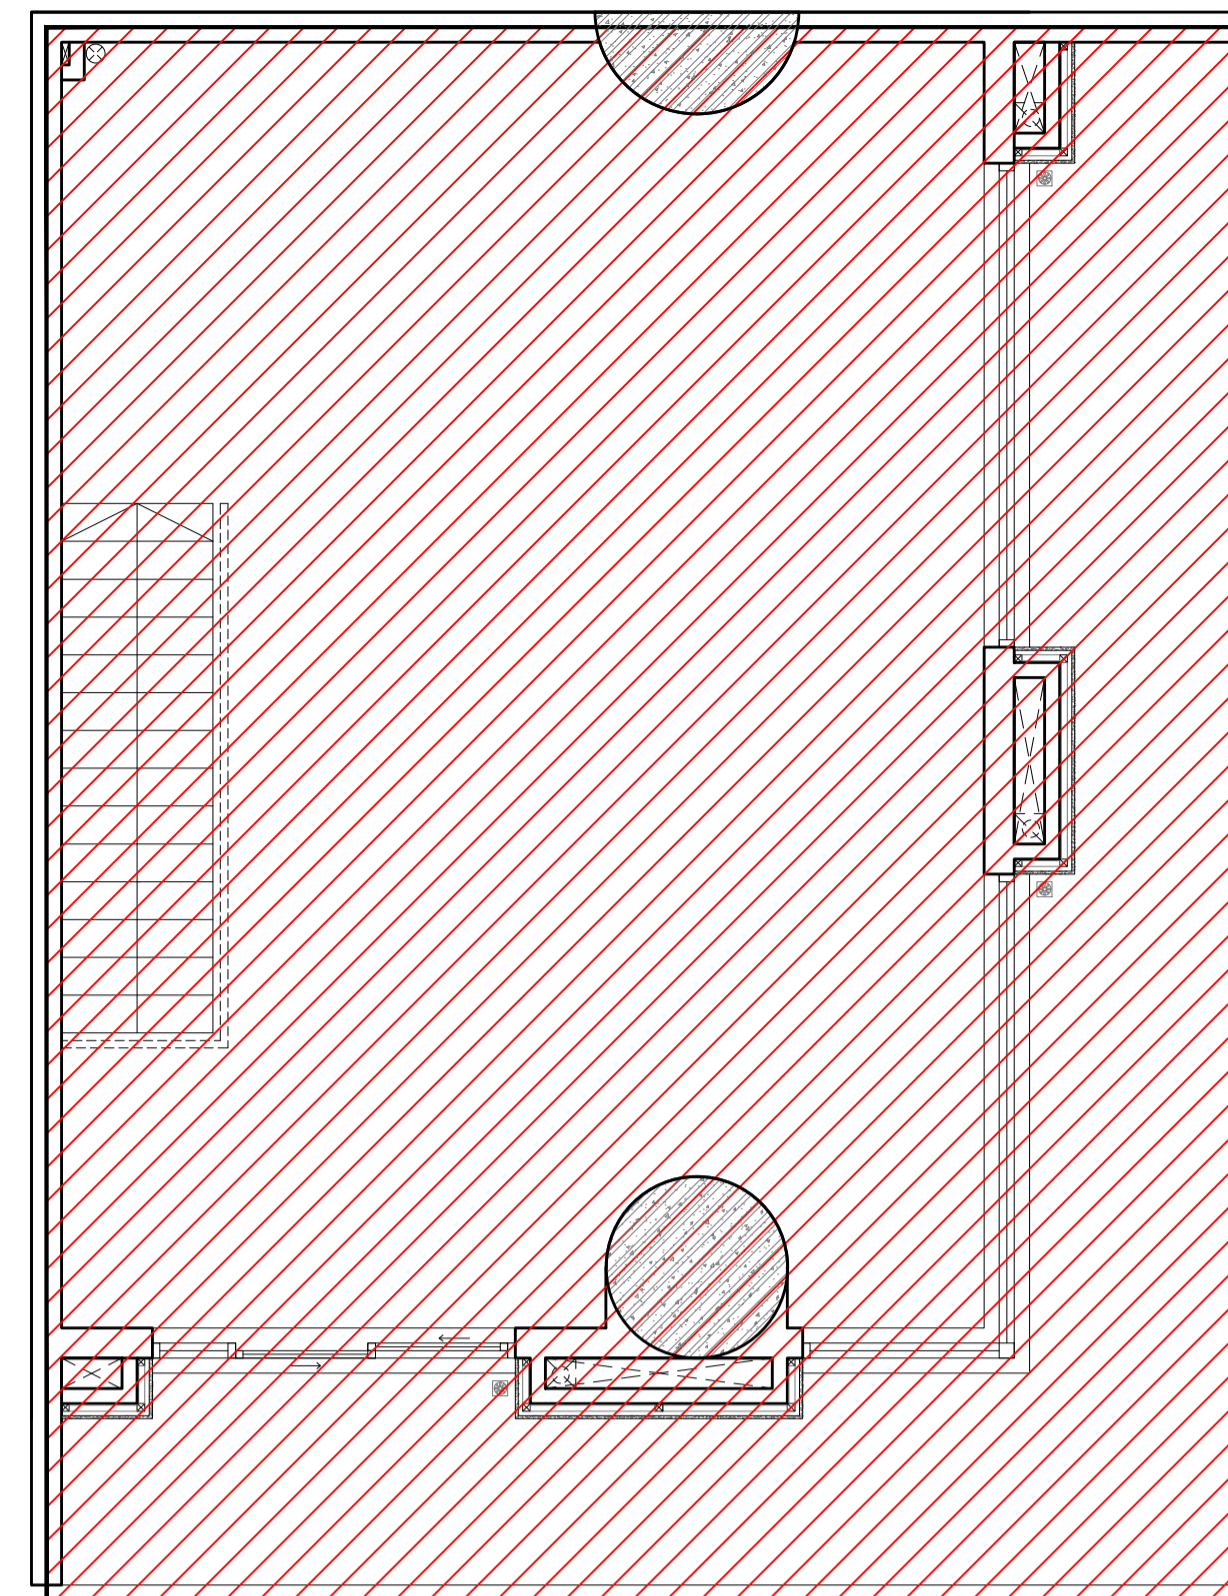


SH15 LAYOUT ABOVE  
GROSS FLOOR AREA SCALE: 1/50

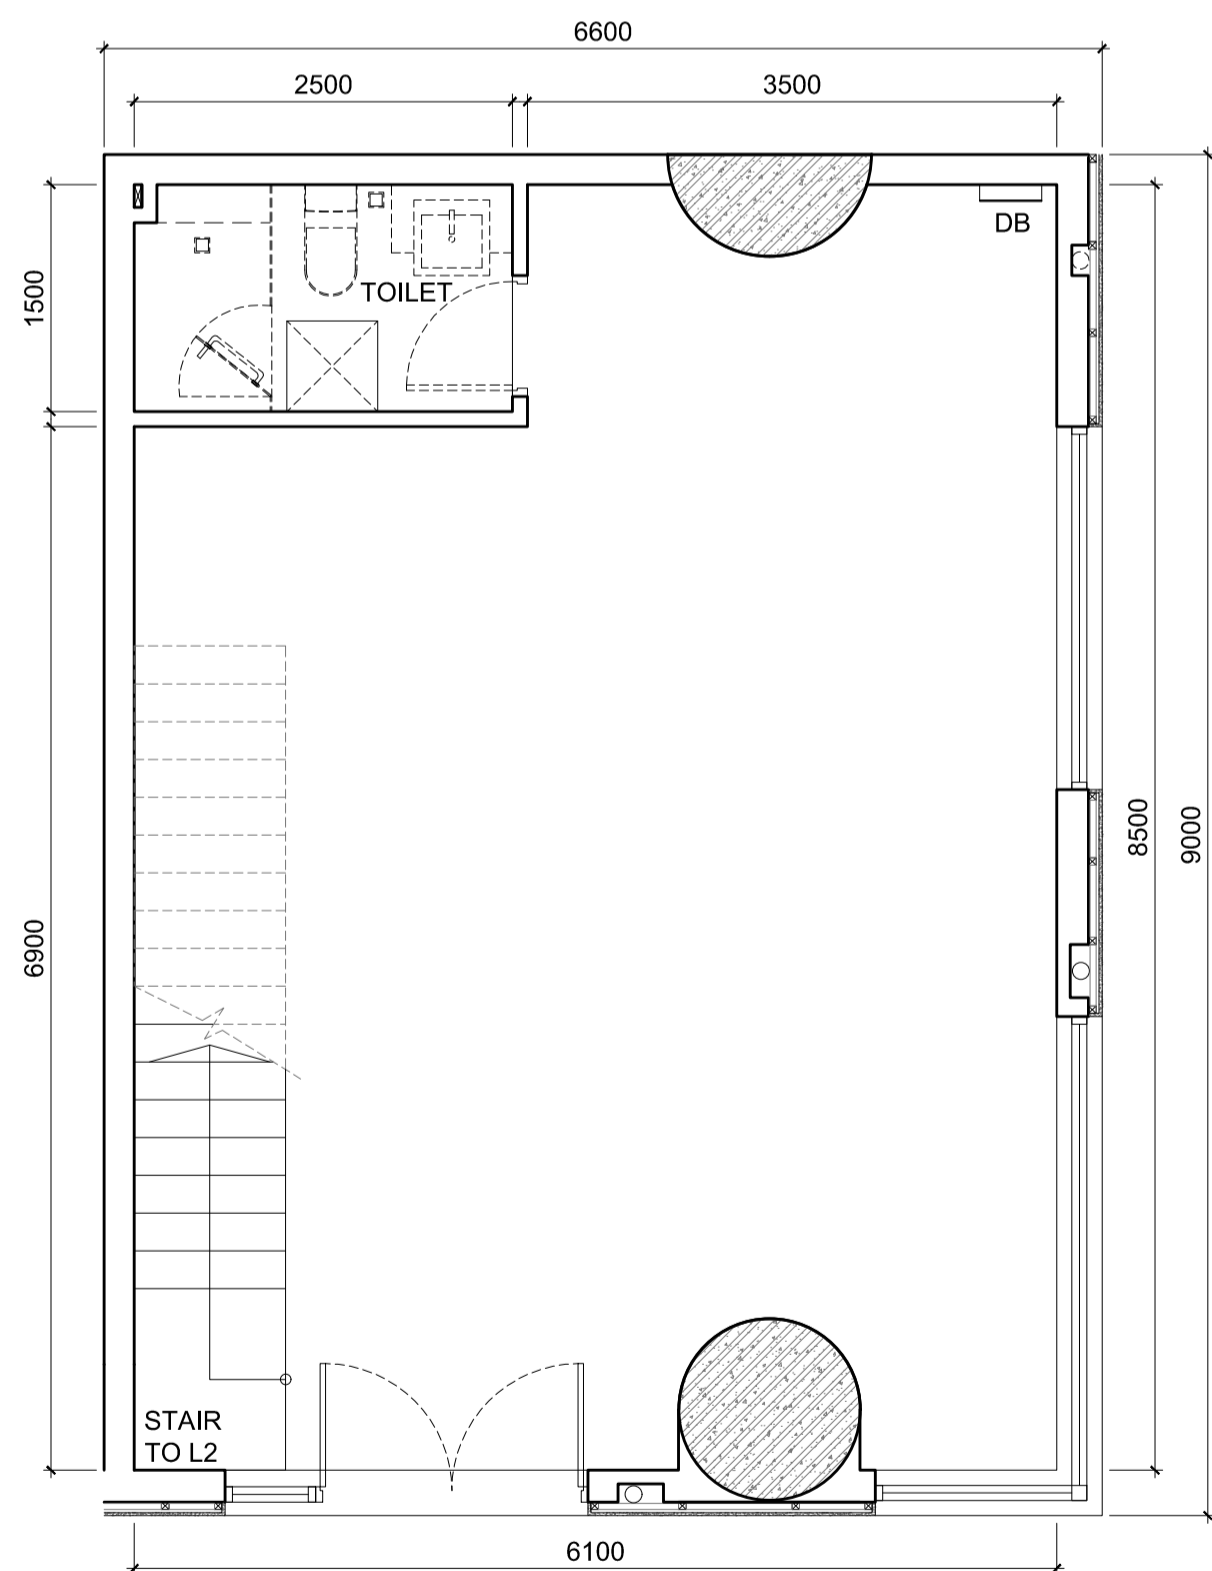


SH15 LAYOUT BELOW  
1st FLOOR SCALE: 1/50

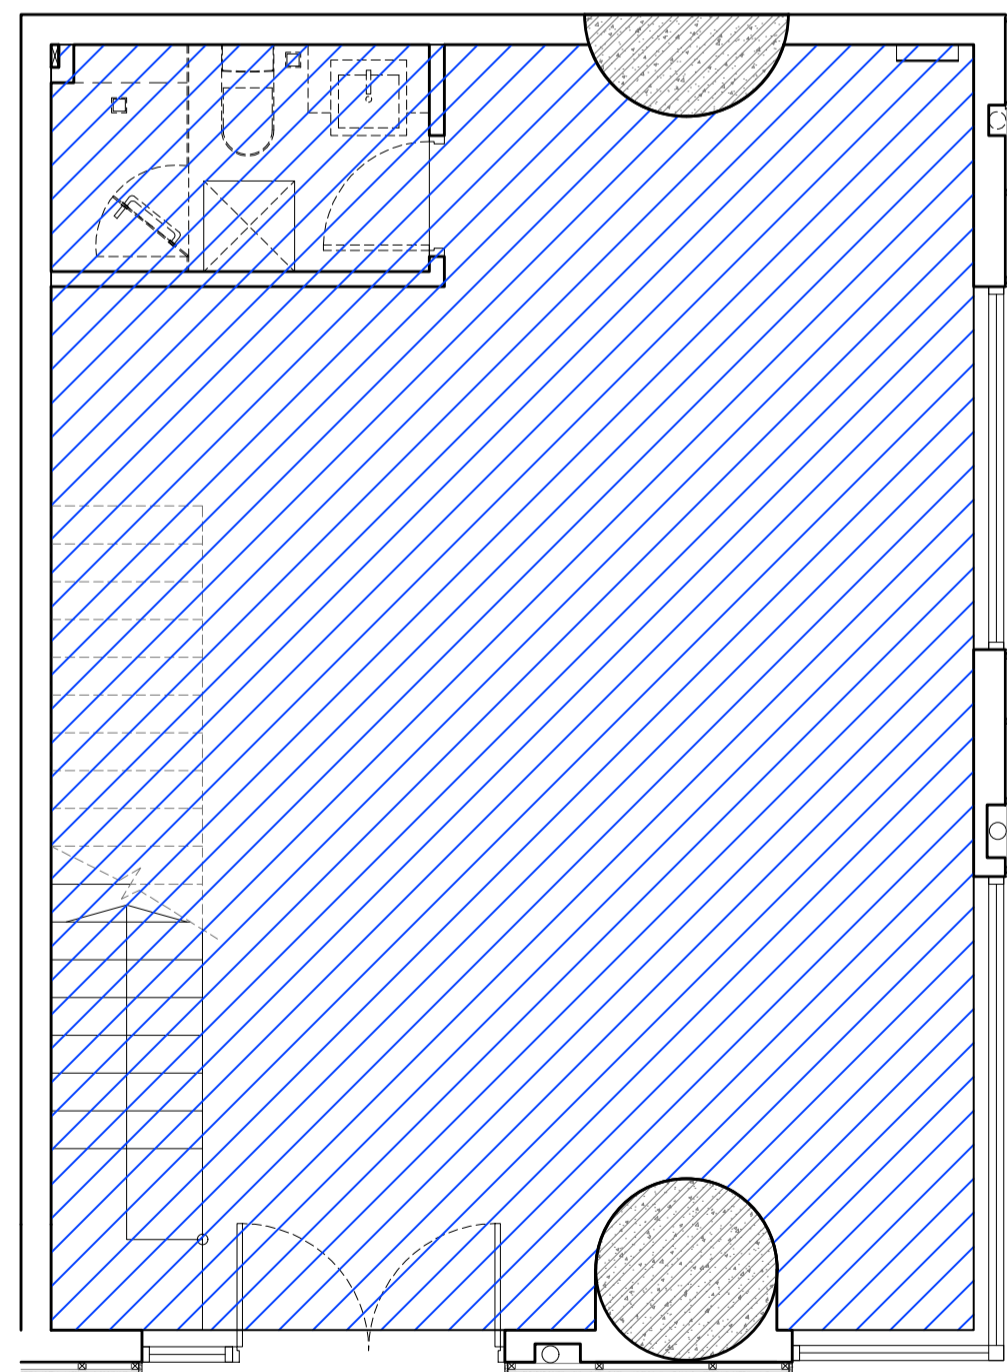

SH15 LAYOUT BELOW  
NET FLOOR AREA SCALE: 1/50

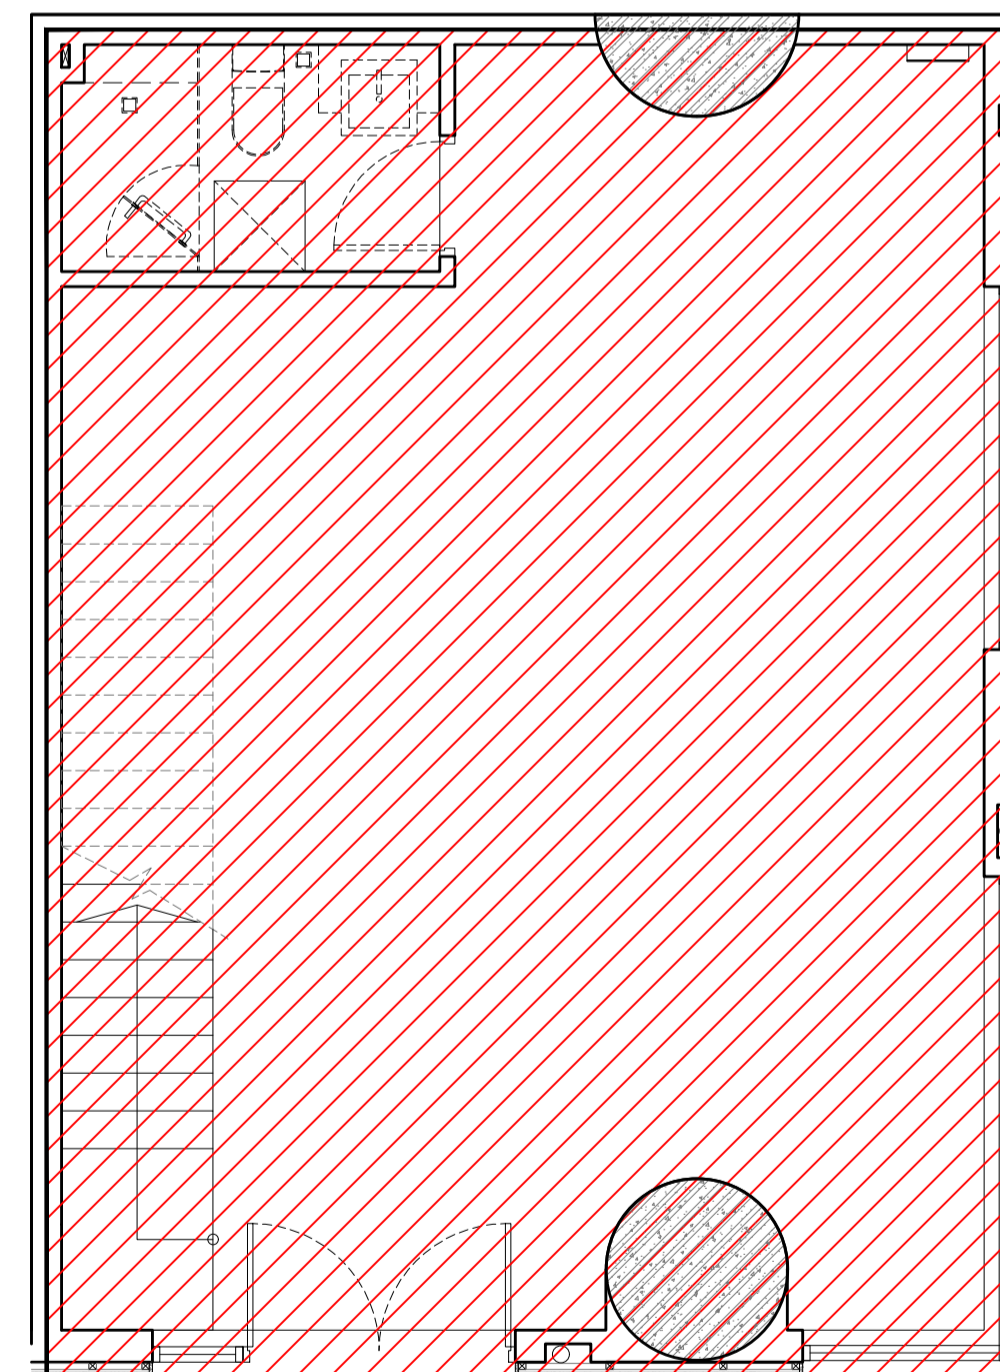


SH15 LAYOUT BELOW  
GROSS FLOOR AREA SCALE: 1/50

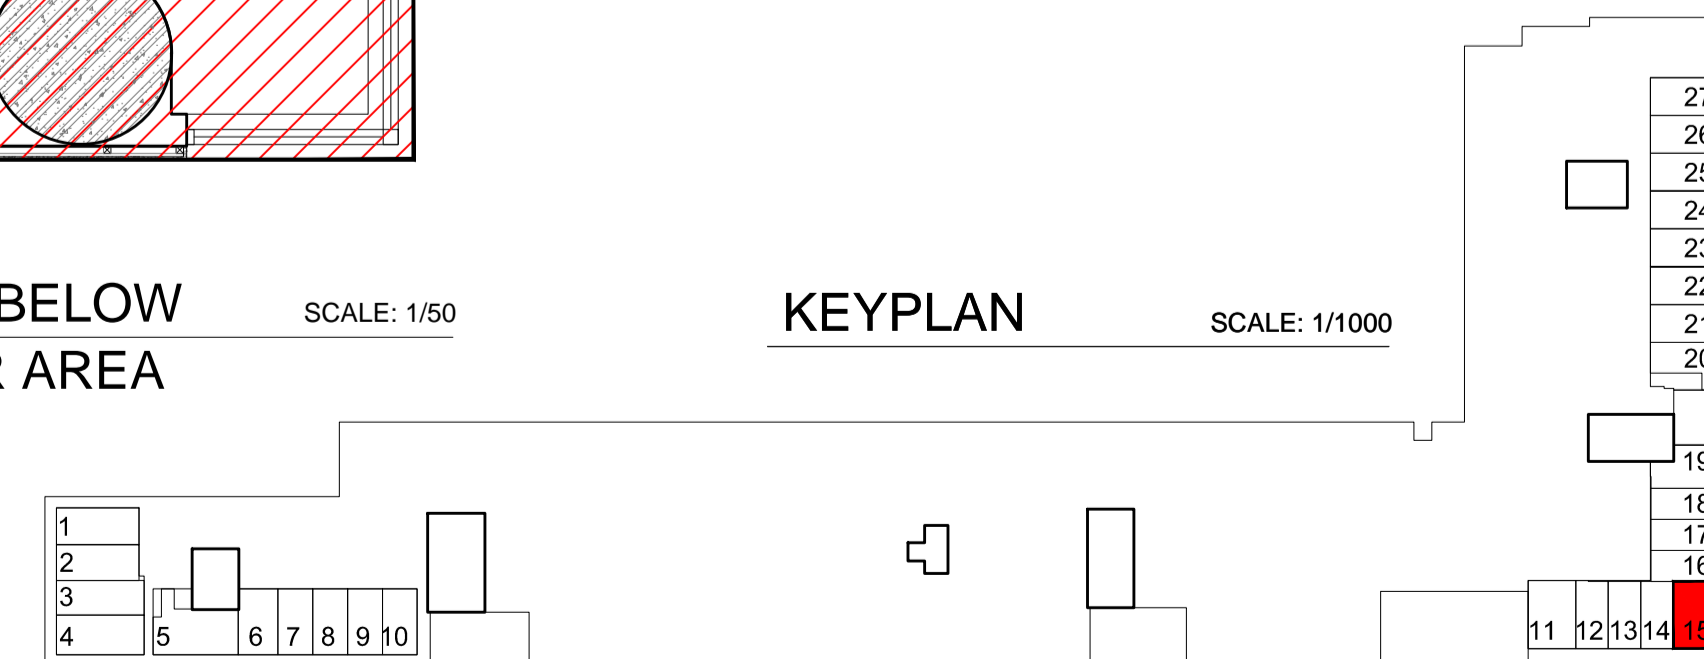


KEYPLAN SCALE: 1/1000


| Shophouse No.15 | NFA Area (m2) | GFA Area (m2) |
|-----------------|---------------|---------------|
| Total Area      | 122.00        | 141.00        |

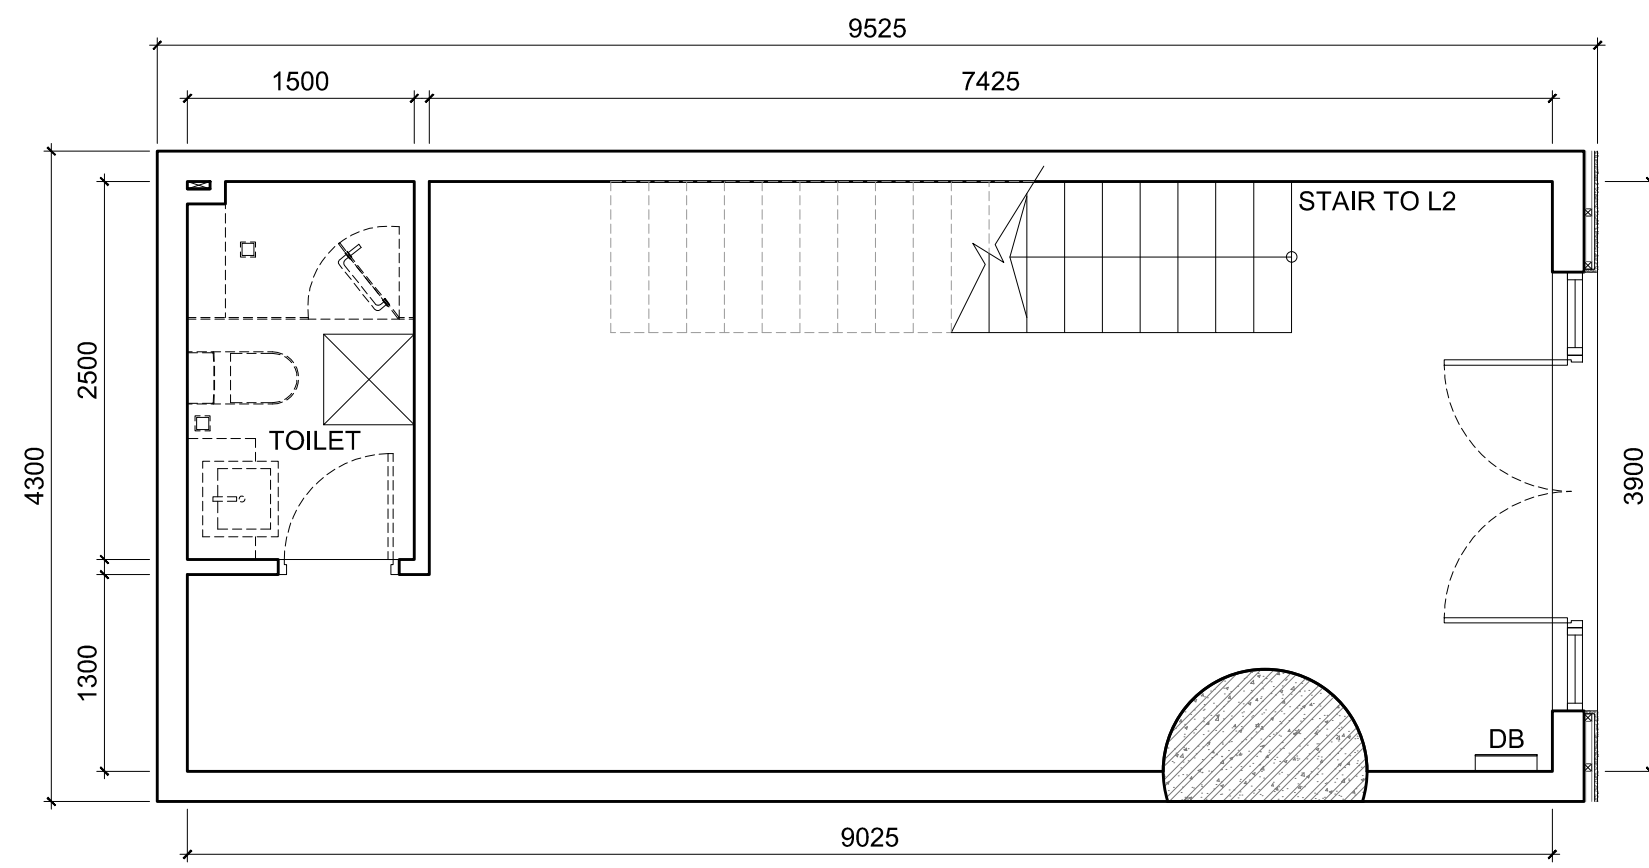


SH16 LAYOUT BELOW  
1st FLOOR SCALE: 1/50

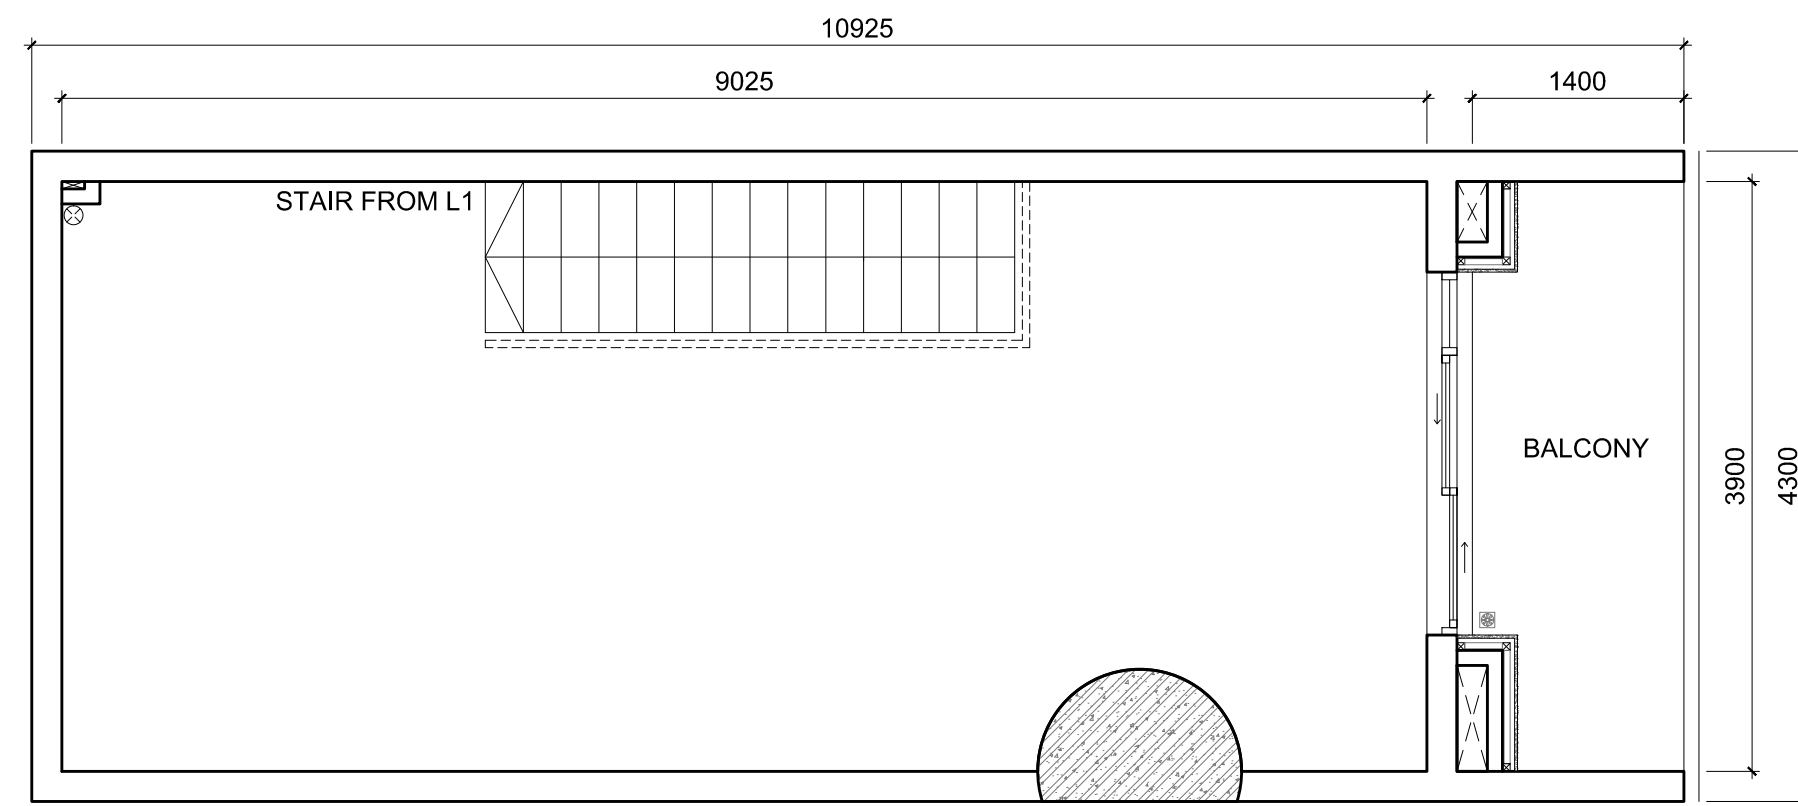


SH16 LAYOUT ABOVE  
2nd FLOOR SCALE: 1/50

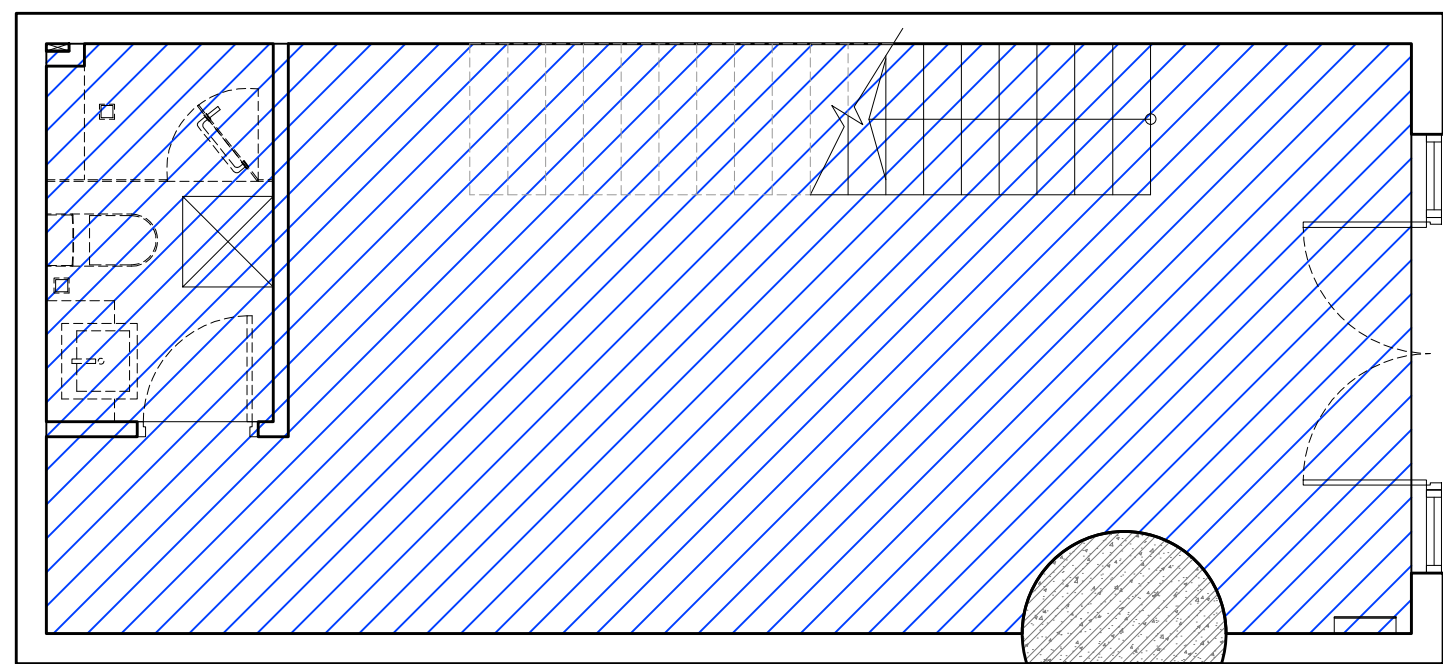


SH16 LAYOUT BELOW  
NET FLOOR AREA SCALE: 1/50

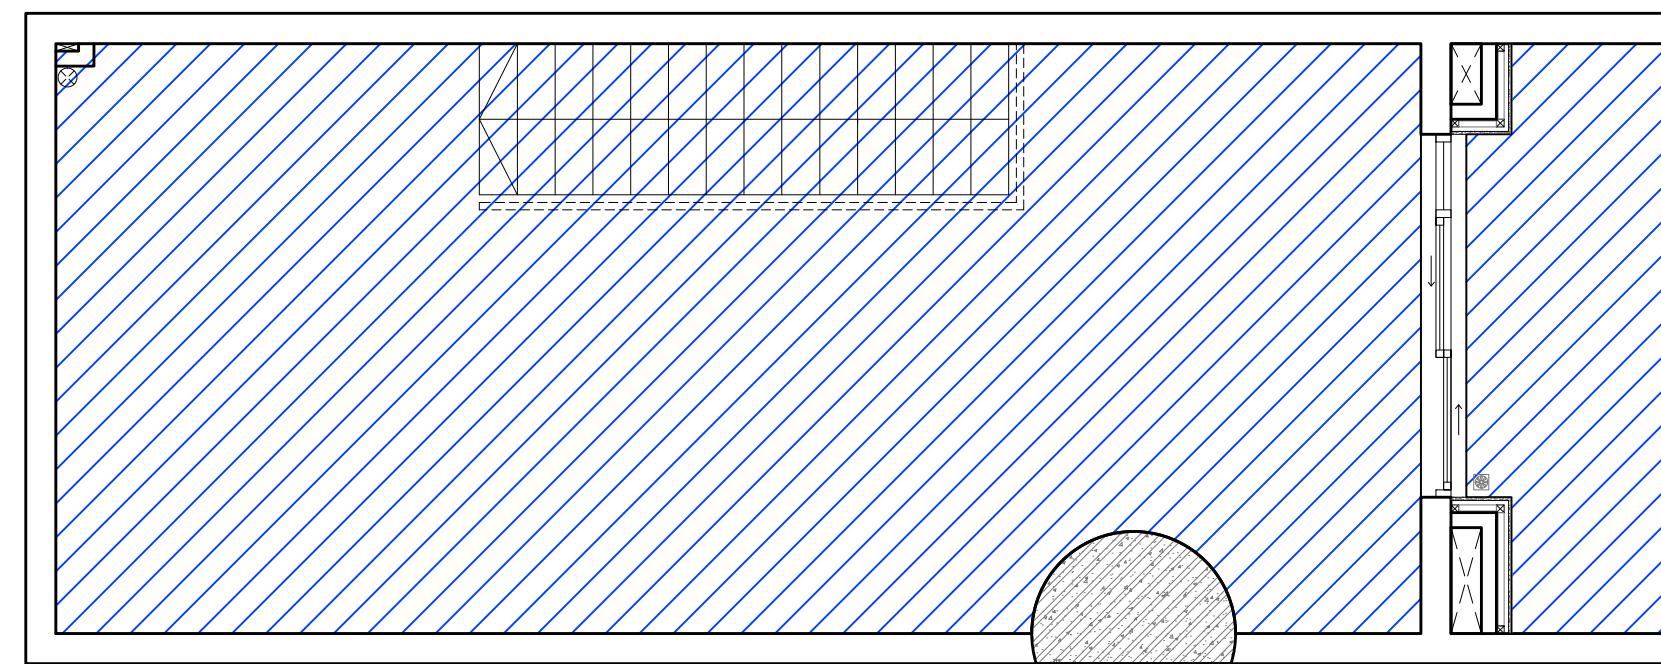

SH16 LAYOUT ABOVE  
NET FLOOR AREA SCALE: 1/50

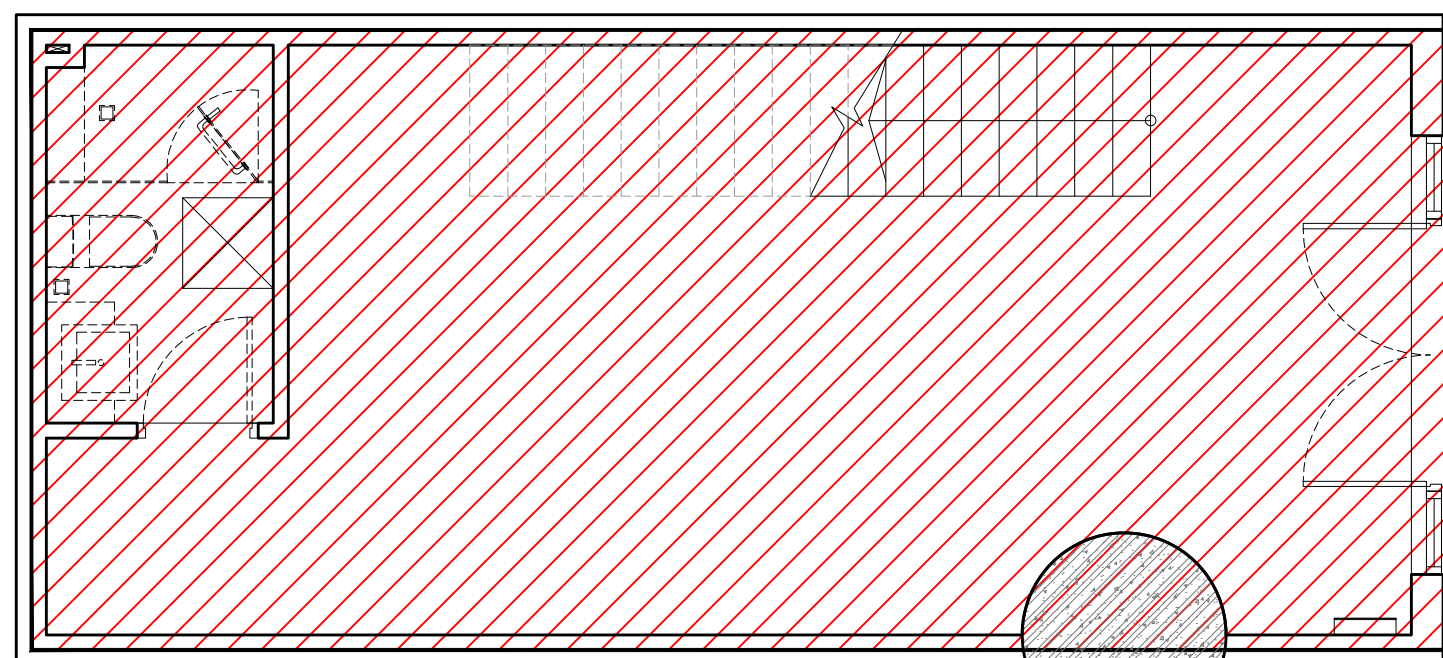

SH16 LAYOUT BELOW  
GROSS FLOOR AREA SCALE: 1/50

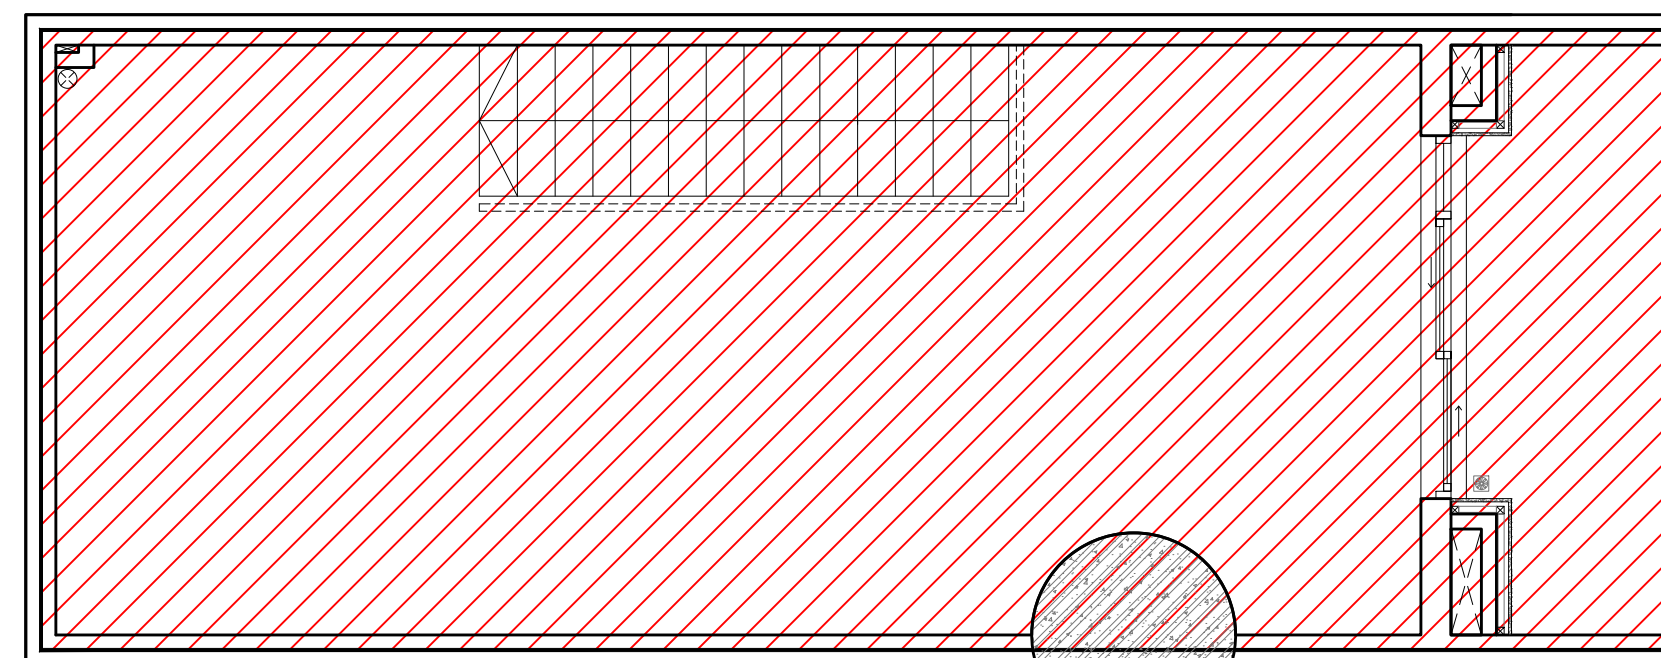


SH16 LAYOUT ABOVE  
GROSS FLOOR AREA SCALE: 1/50




| Shophouse No.16 | NFA Area (m2) | GFA Area (m2) |
|-----------------|---------------|---------------|
| Total Area      | 73.00         | 83.00         |




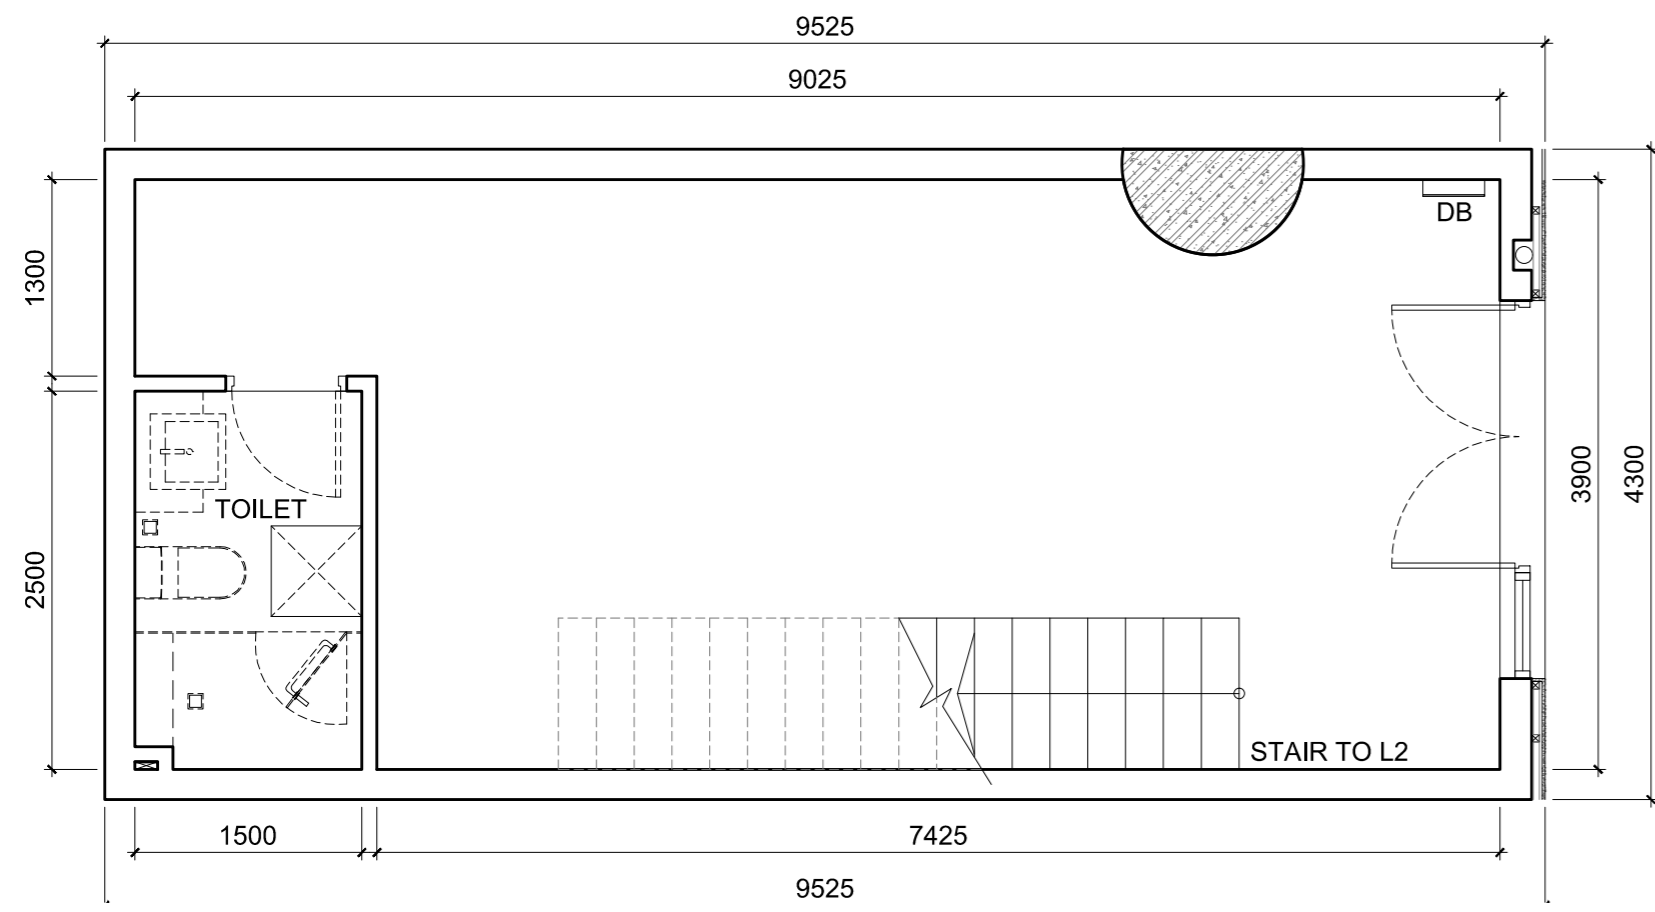


SH17 LAYOUT BELOW  
1st FLOOR SCALE: 1/50

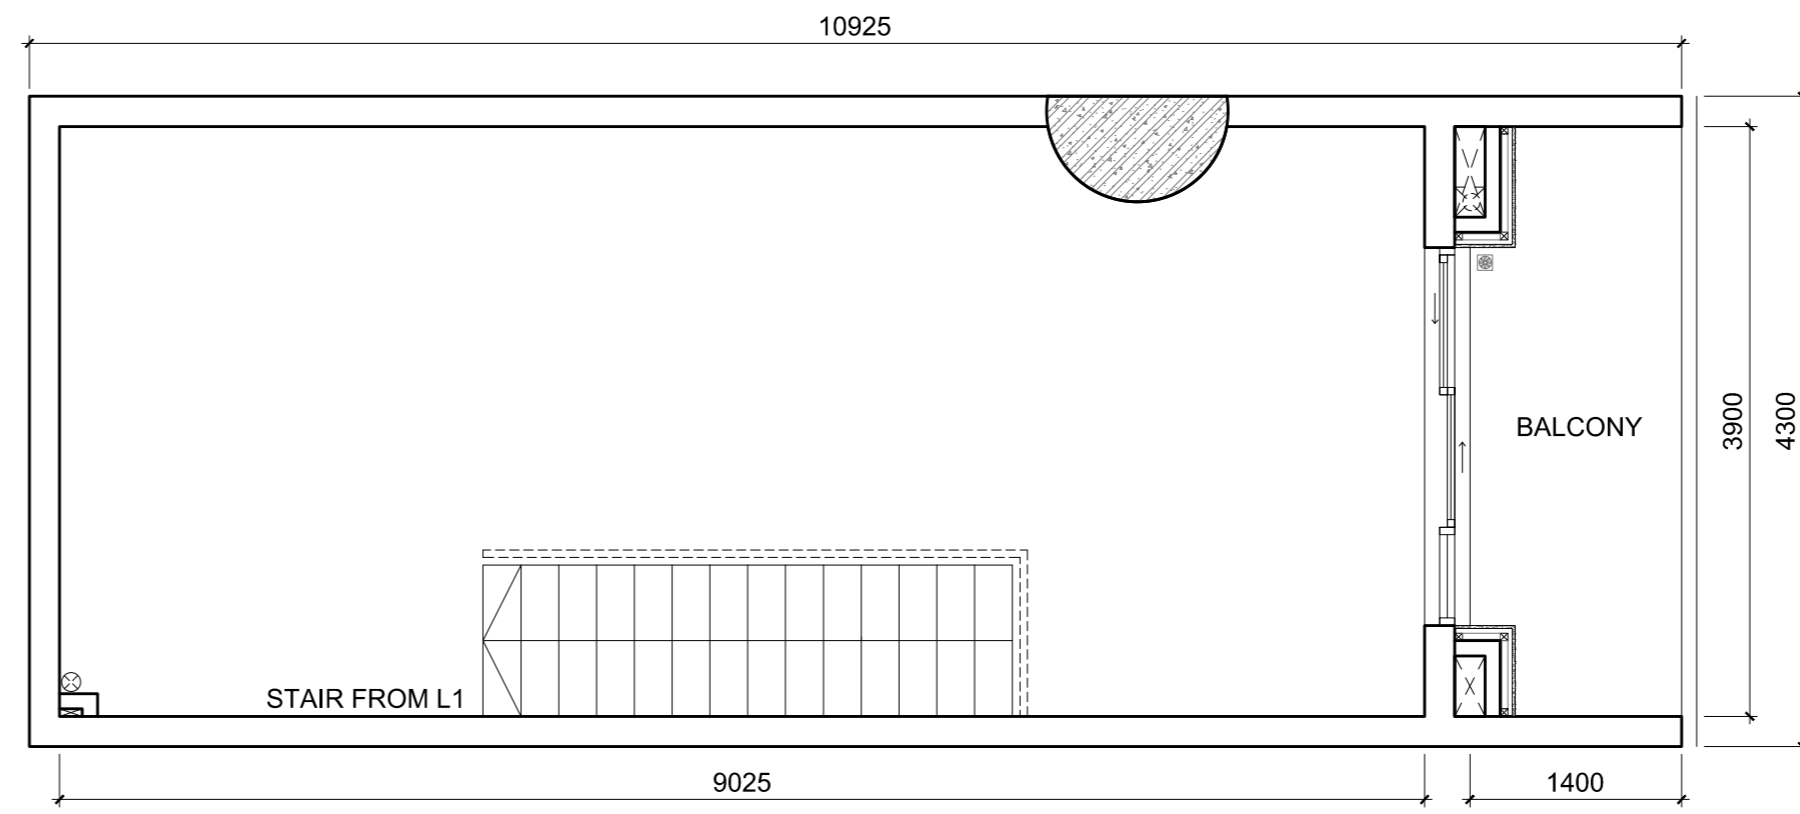


SH17 LAYOUT ABOVE  
2nd FLOOR SCALE: 1/50

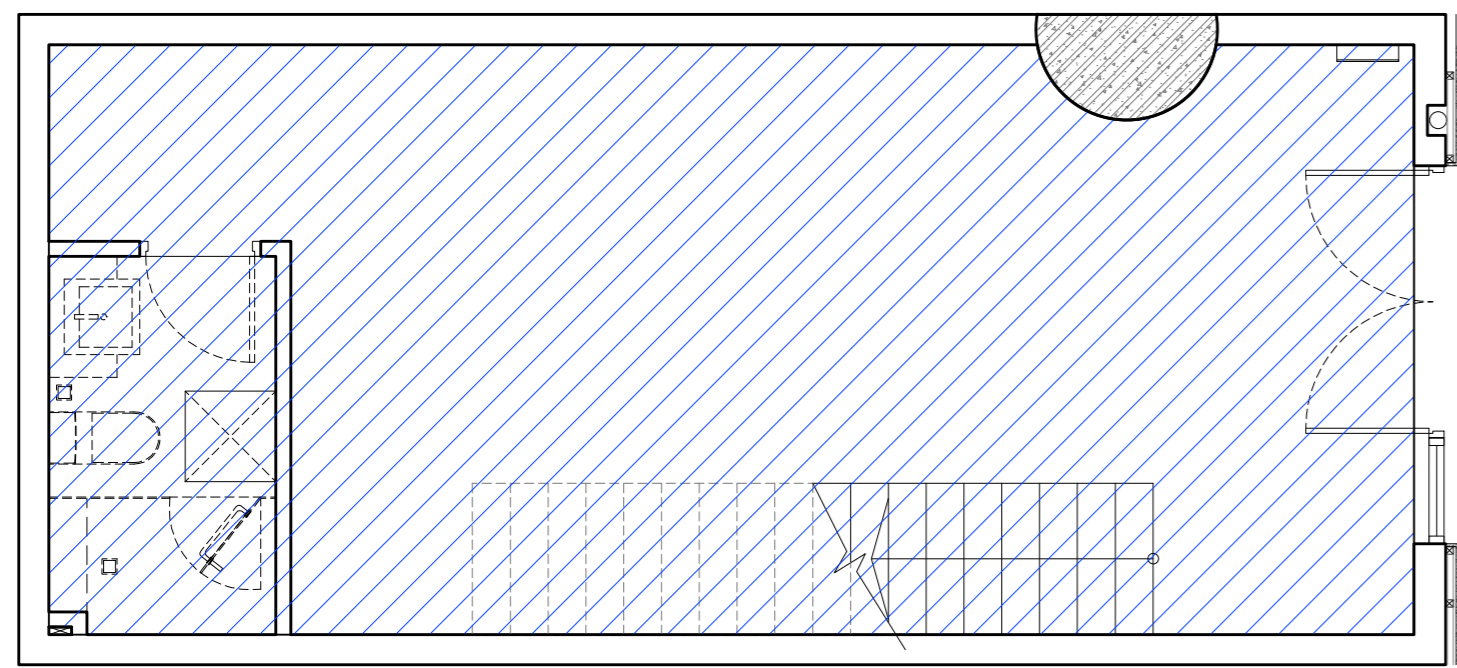


SH17 LAYOUT BELOW  
NET FLOOR AREA SCALE: 1/50

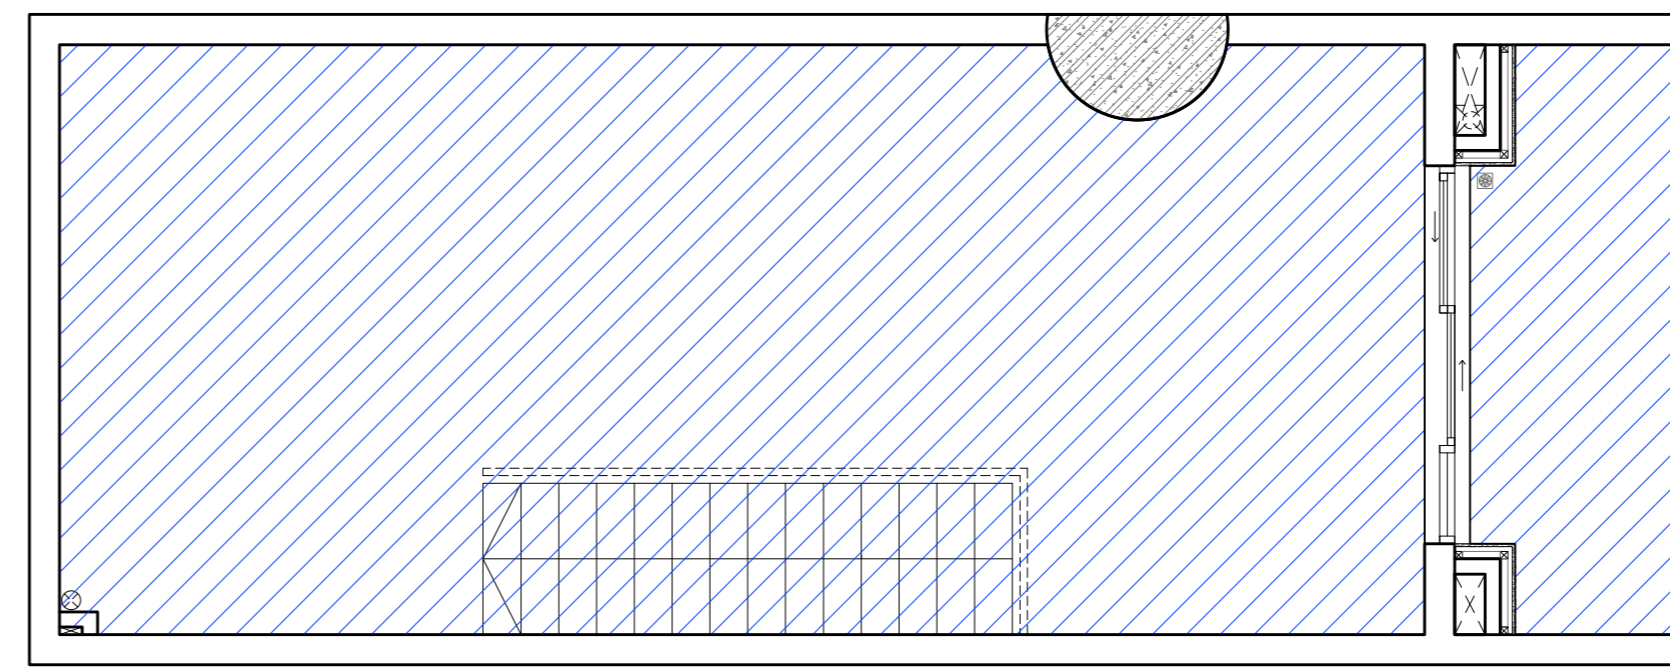

SH17 LAYOUT ABOVE  
NET FLOOR AREA SCALE: 1/50

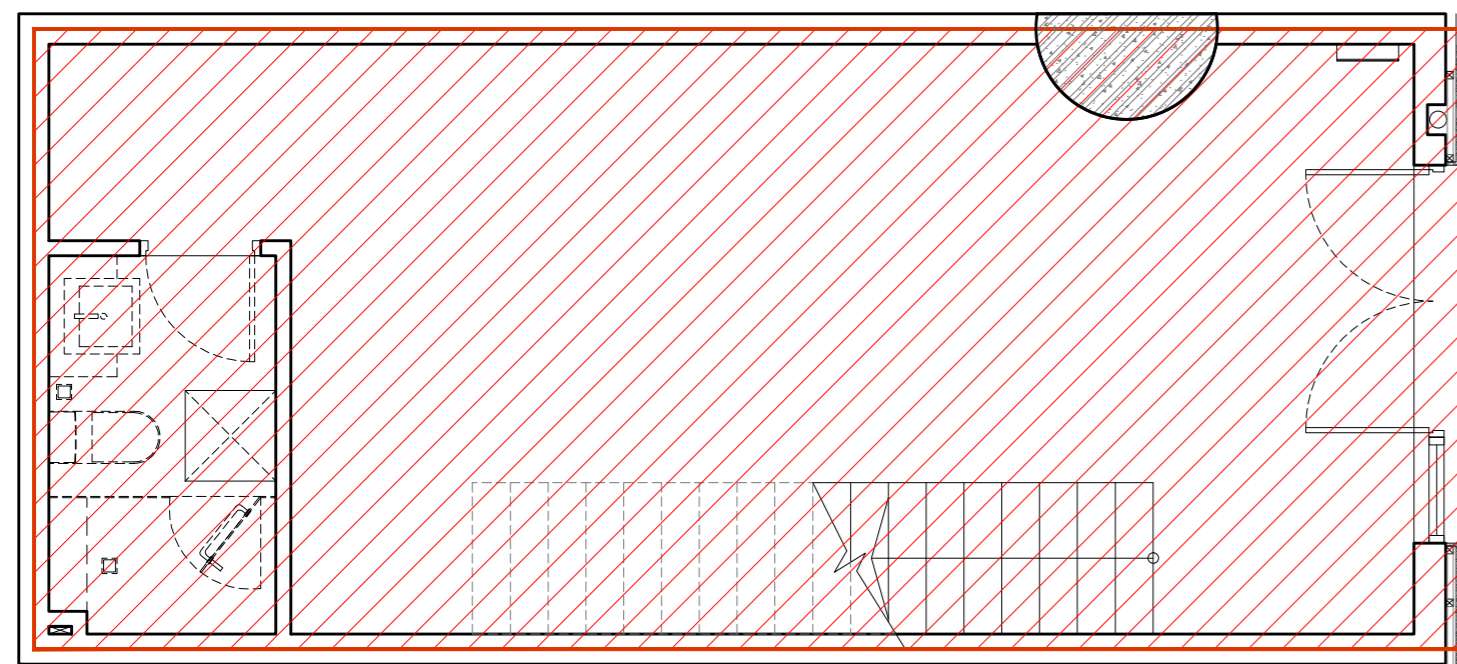


SH17 LAYOUT BELOW  
GROSS FLOOR AREA SCALE: 1/50

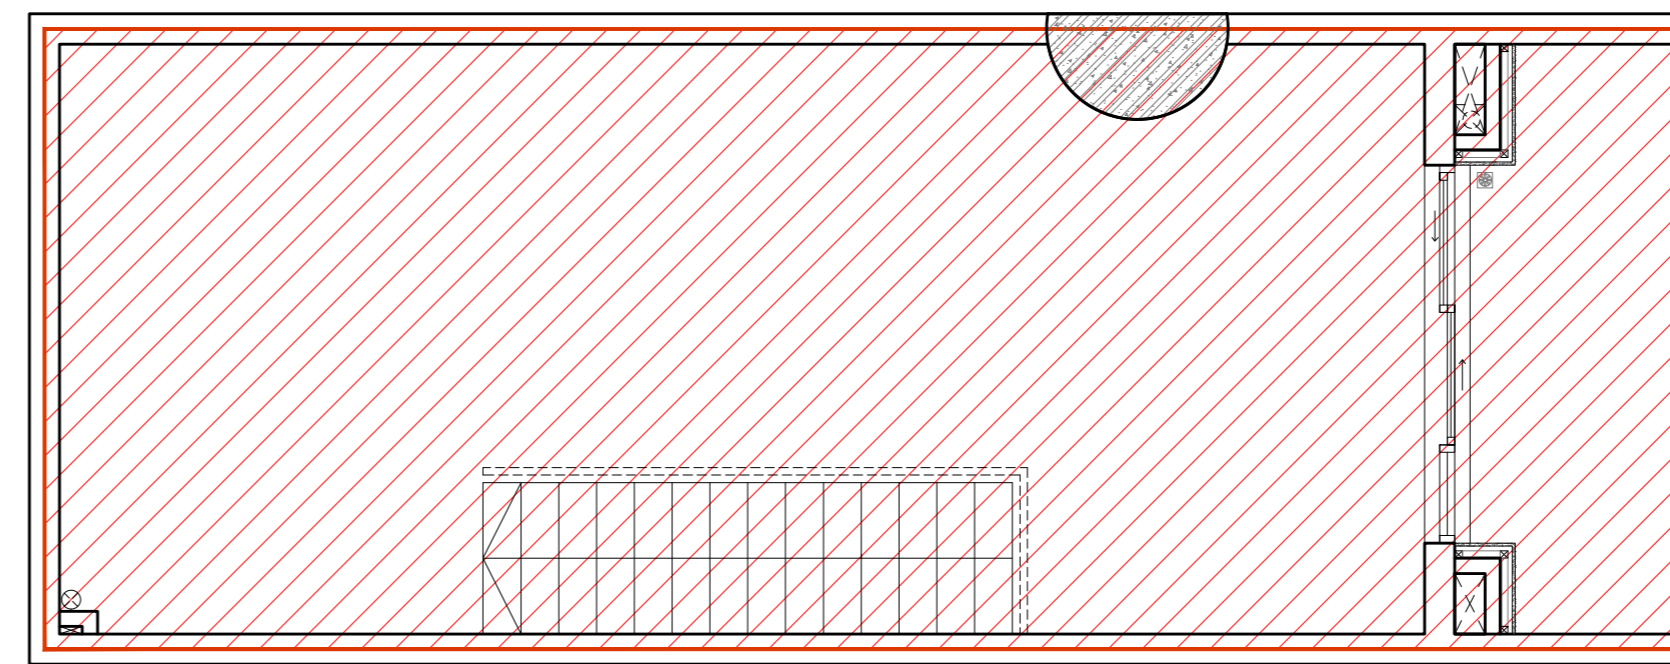


SH17 LAYOUT ABOVE  
GROSS FLOOR AREA SCALE: 1/50




| Shophouse No.17 | NFA Area (m2) | GFA Area (m2) |
|-----------------|---------------|---------------|
| Total Area      | 74.00         | 83.00         |

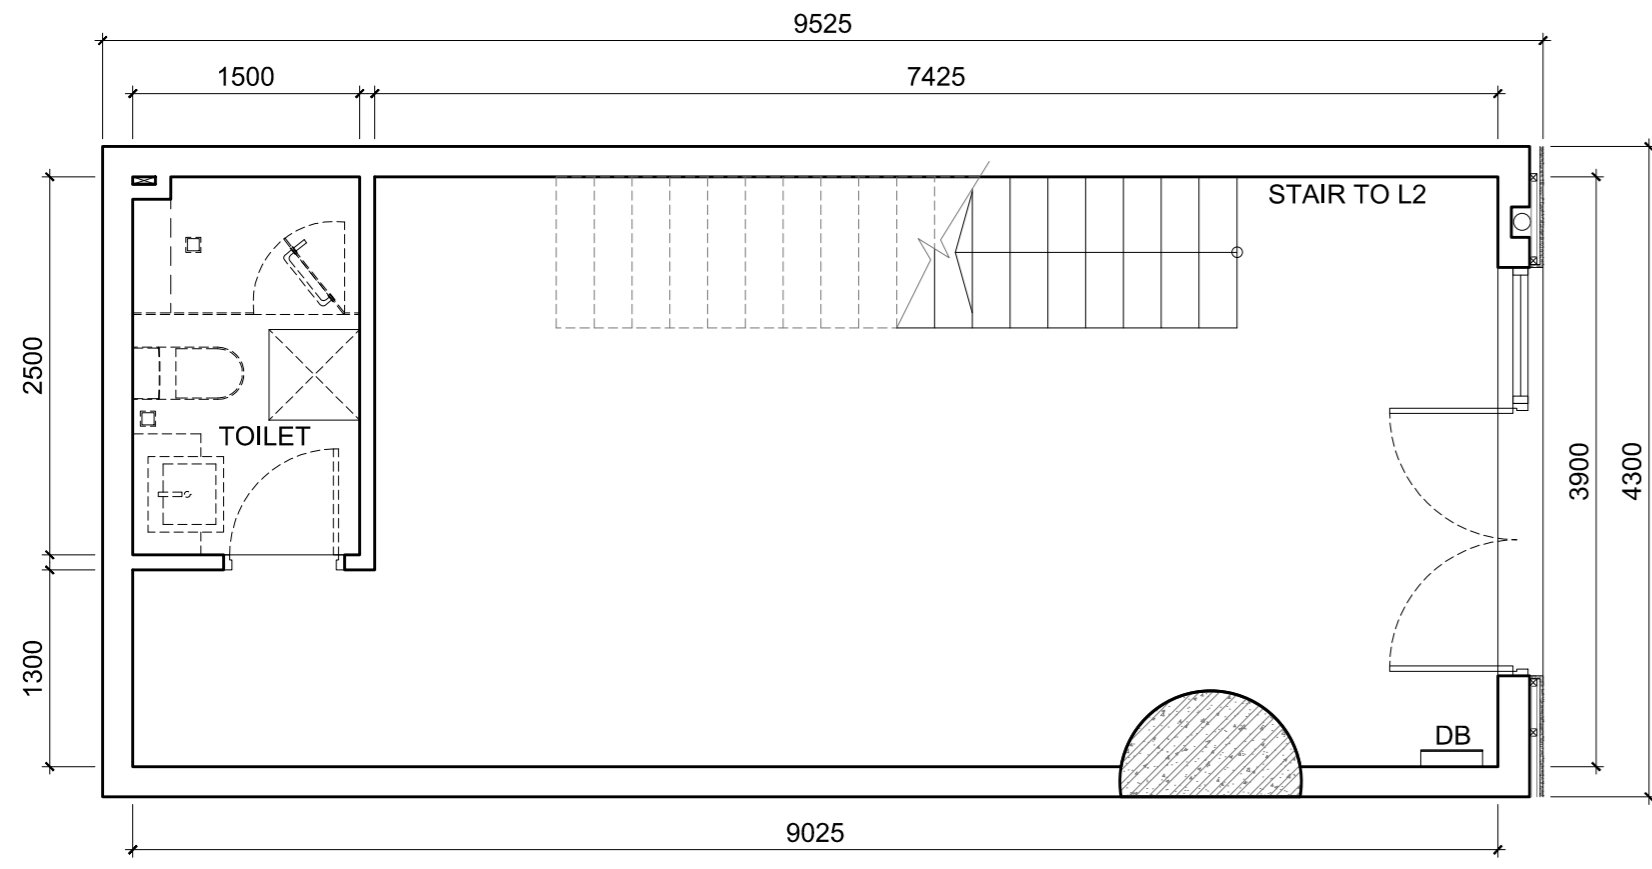


SH18 LAYOUT BELOW  
1st FLOOR

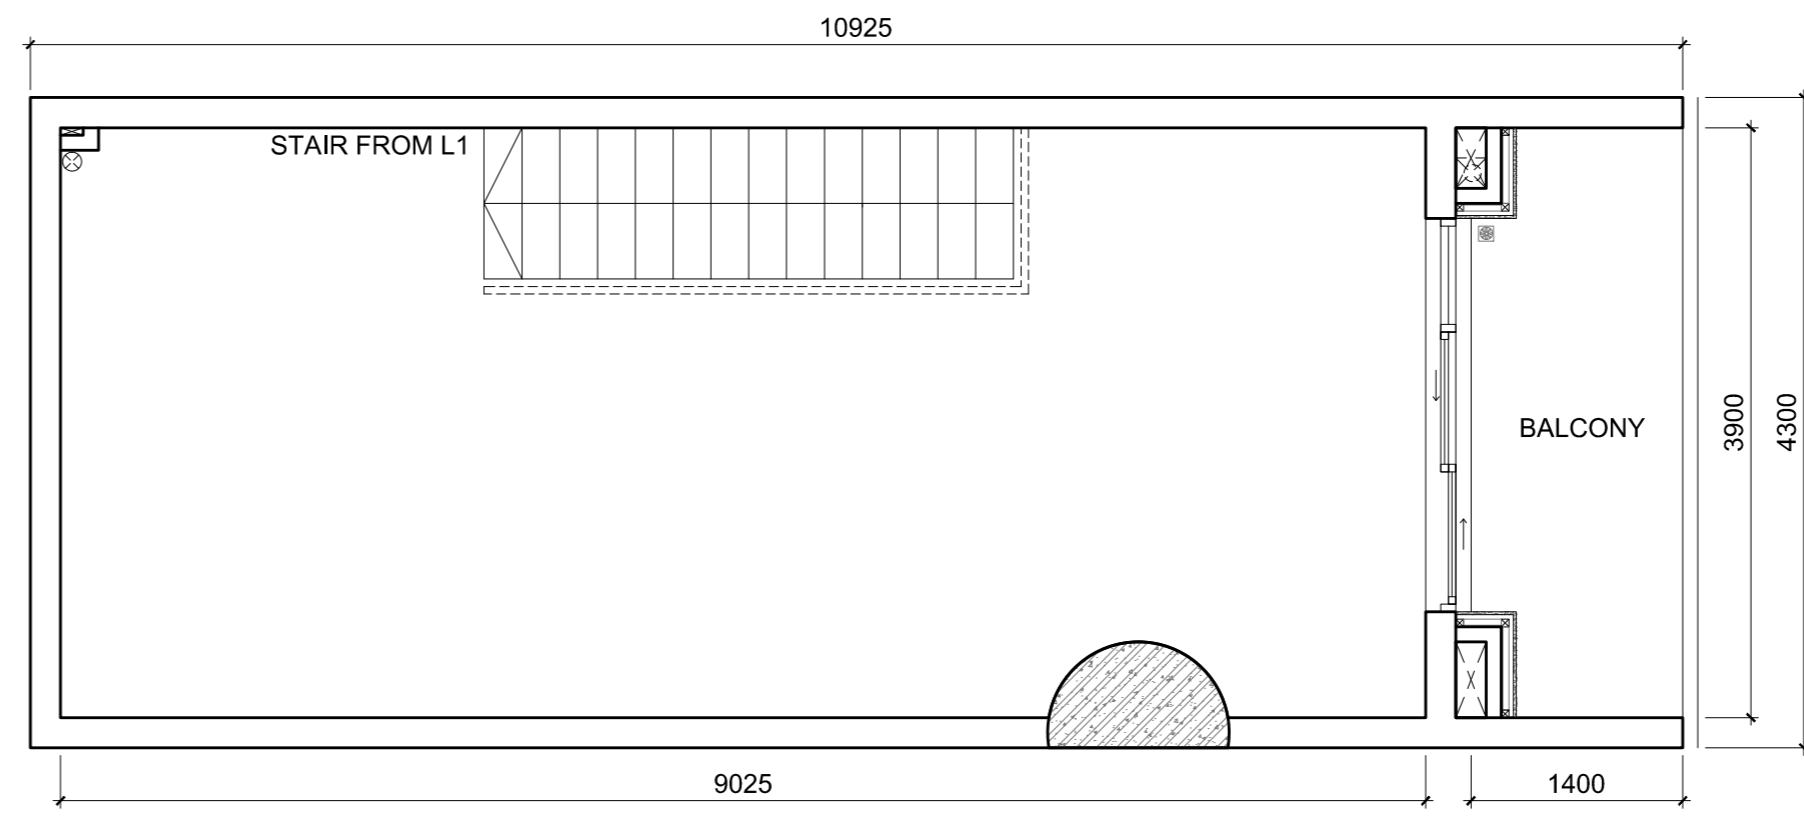


SH18 LAYOUT ABOVE  
2nd FLOOR

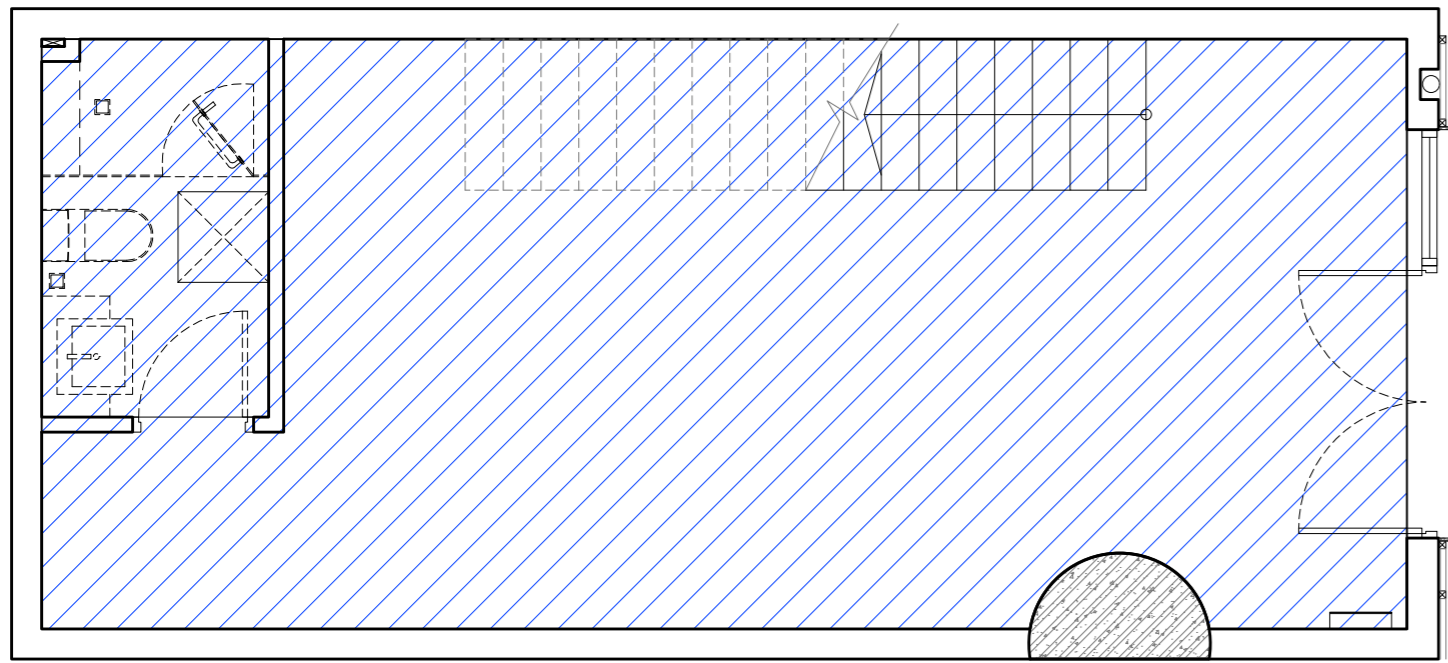


SH18 LAYOUT BELOW  
NET FLOOR AREA

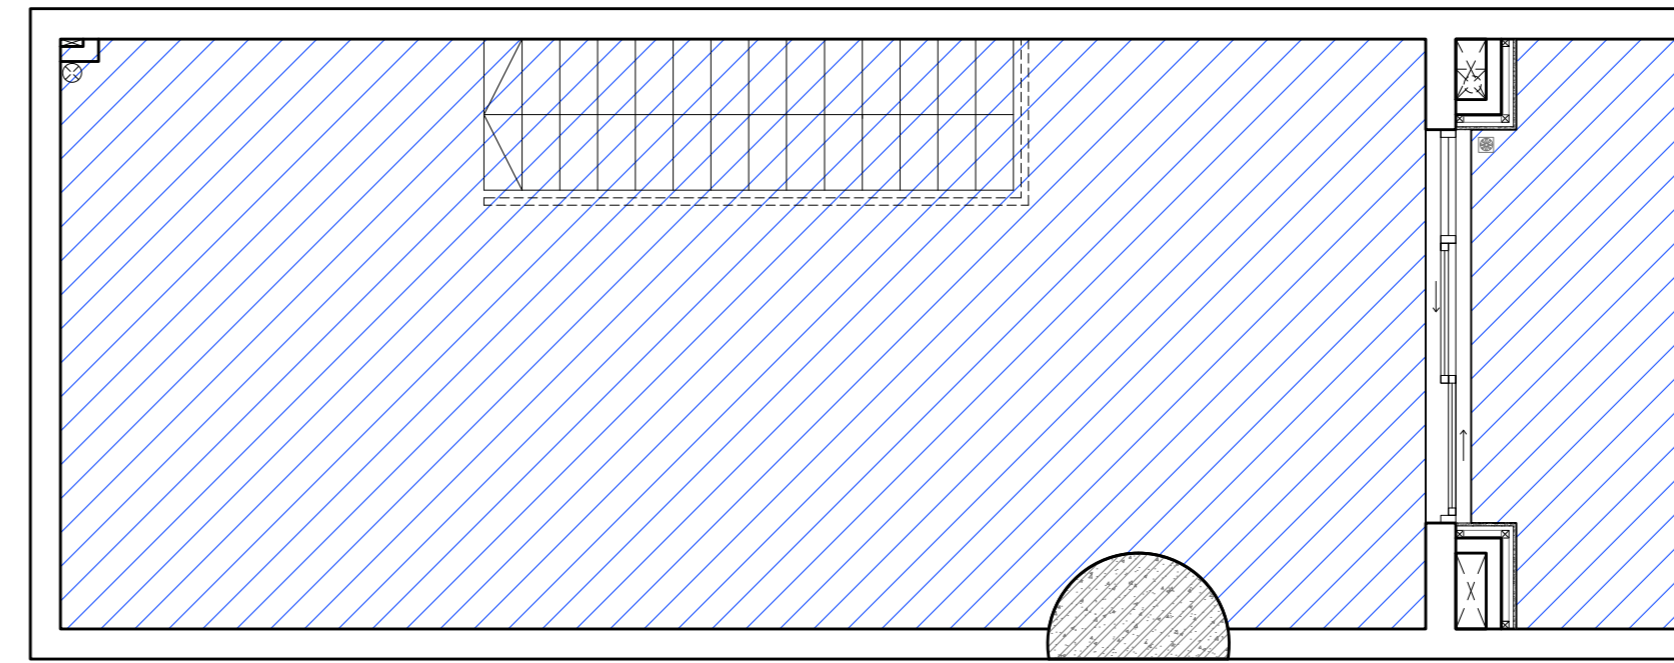

SH18 LAYOUT ABOVE  
NET FLOOR AREA

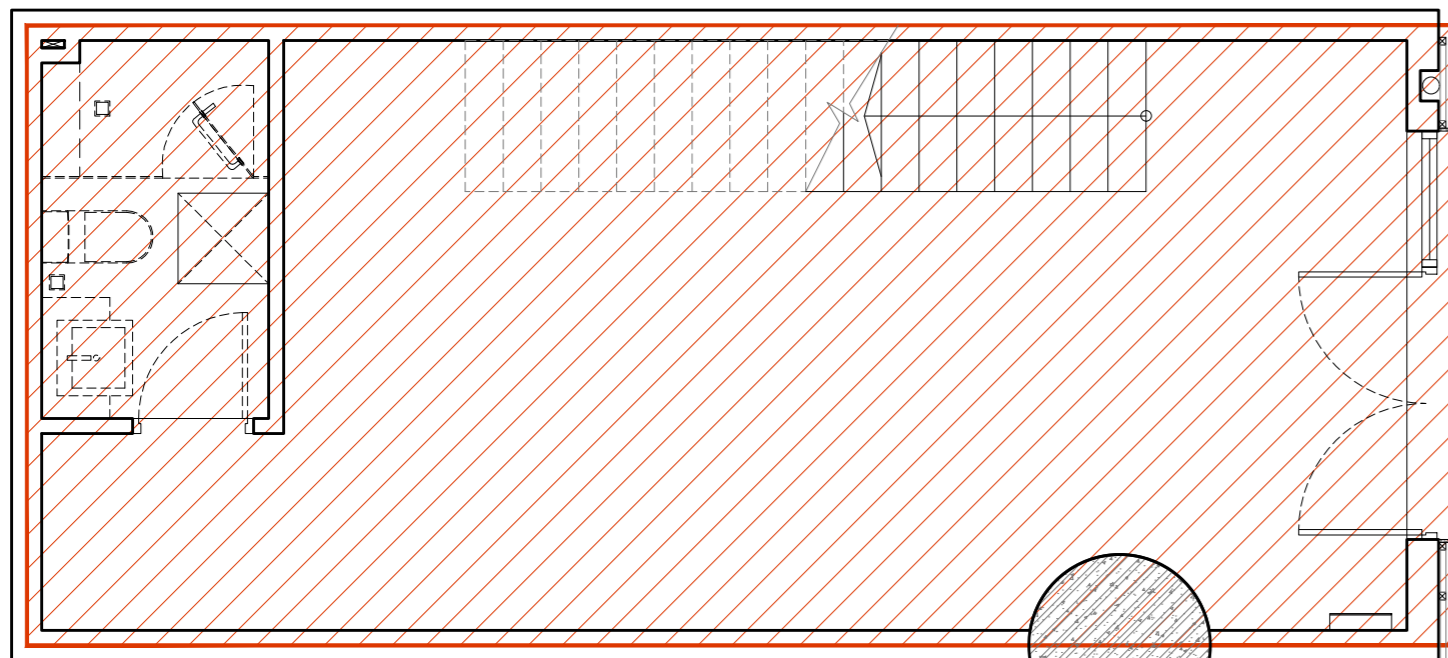

SH18 LAYOUT BELOW  
GROSS FLOOR AREA

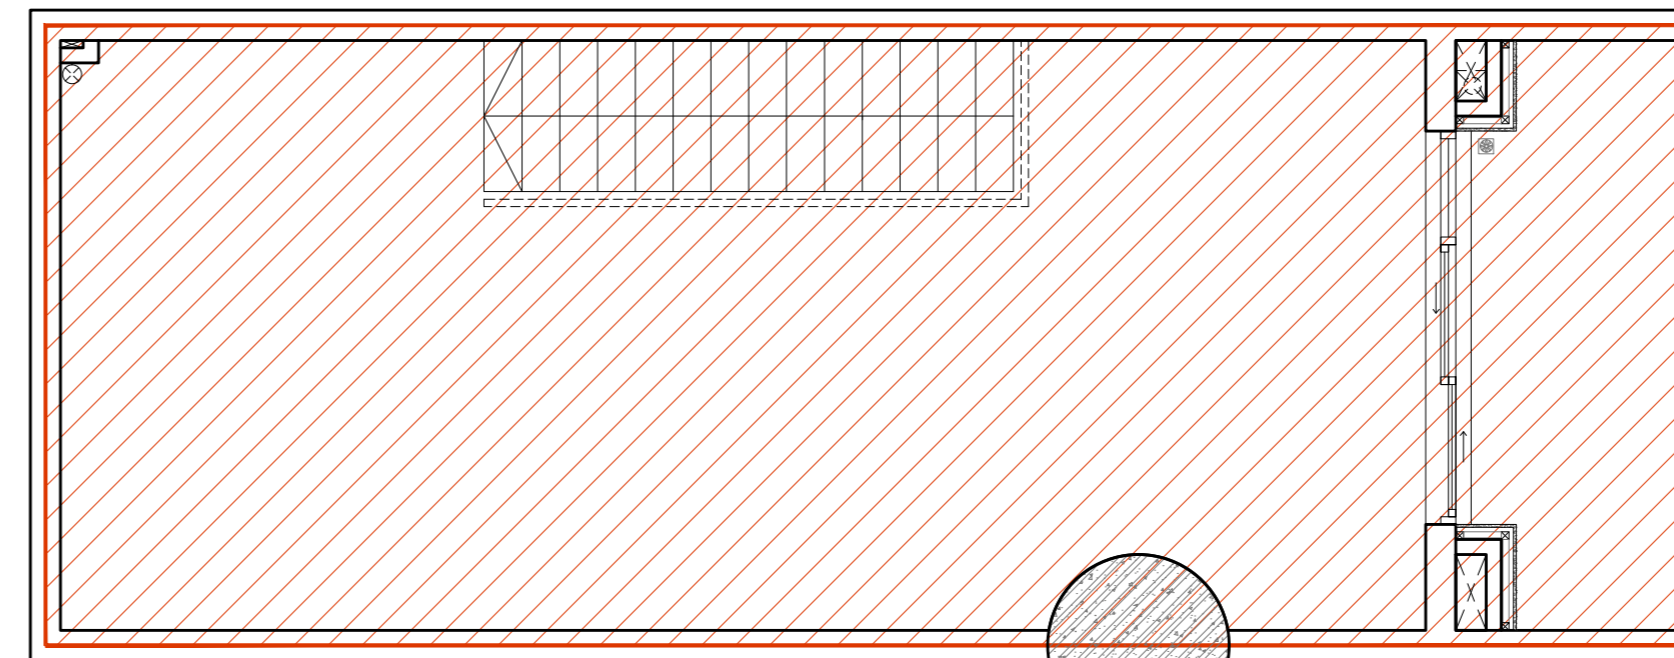


SH18 LAYOUT ABOVE  
GROSS FLOOR AREA




KEYPLAN SCALE: 1/1000


| Shophouse No.18 | NFA Area (m2) | GFA Area (m2) |
|-----------------|---------------|---------------|
| Total Area      | 74.00         | 83.00         |

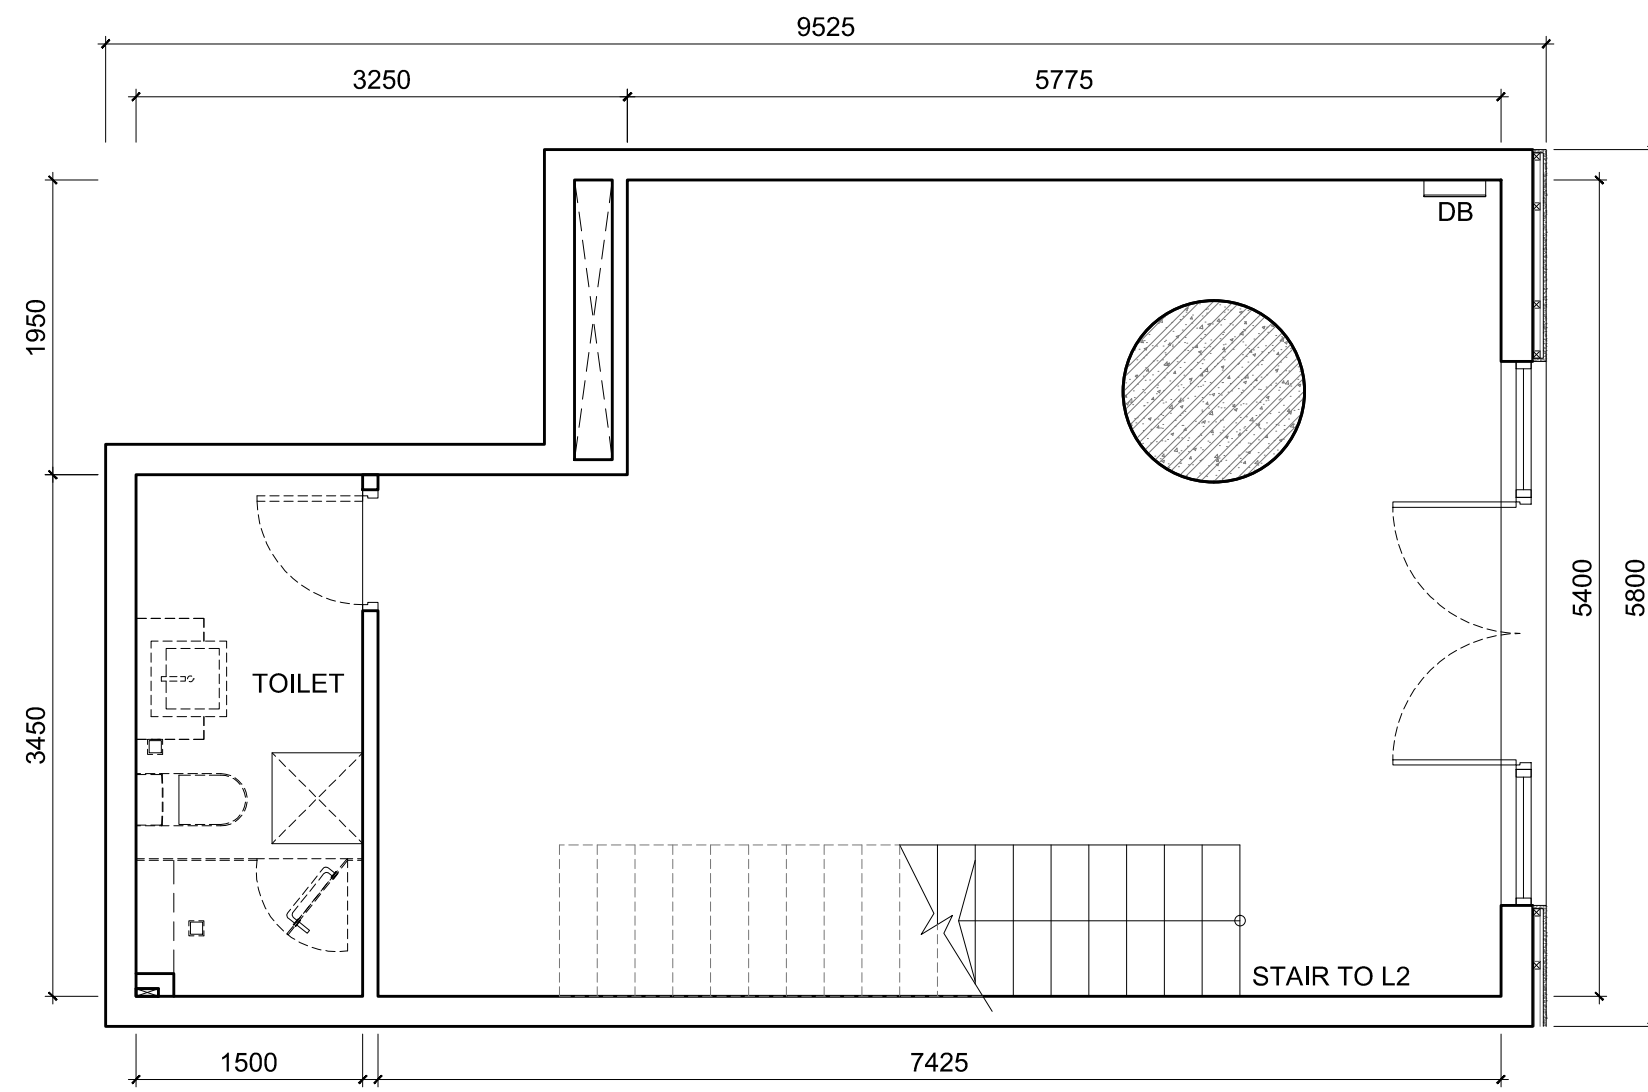


SH19 LAYOUT BELOW  
1st FLOOR SCALE: 1/50

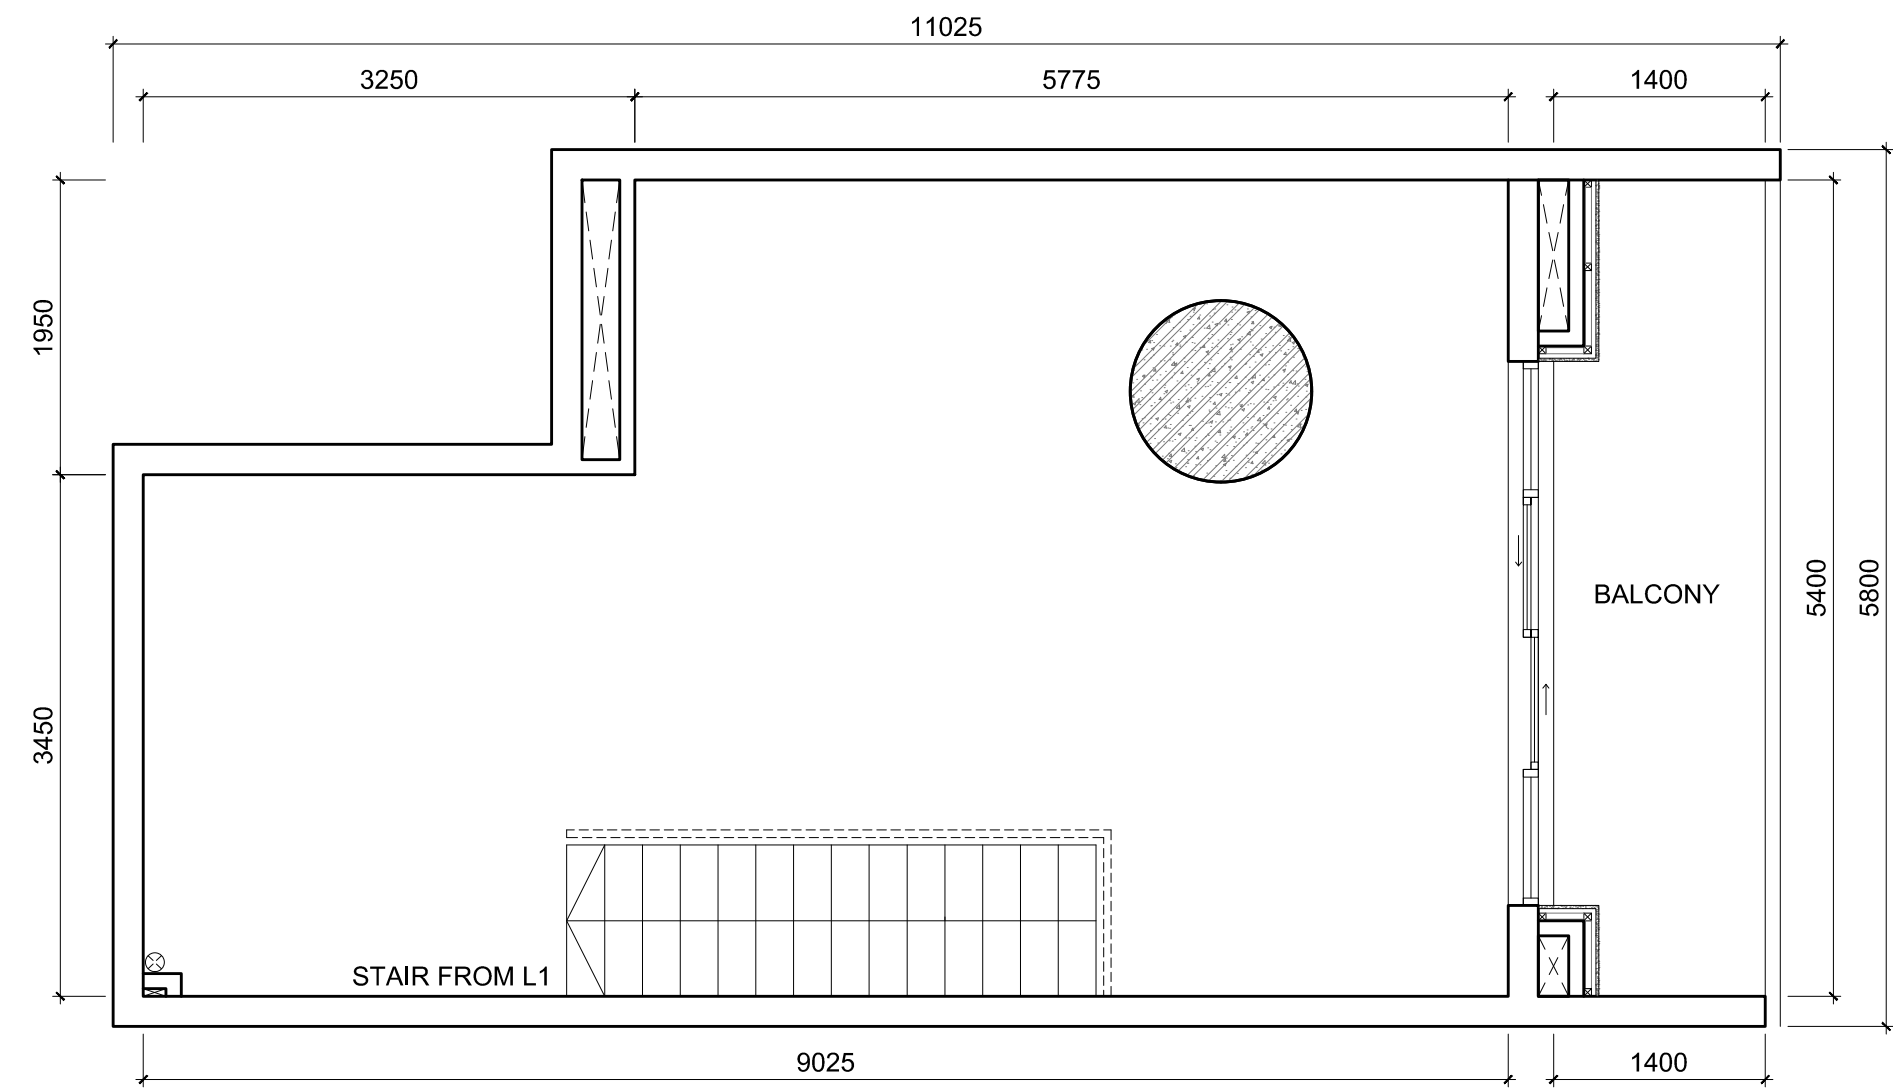


SH19 LAYOUT ABOVE  
2nd FLOOR SCALE: 1/50

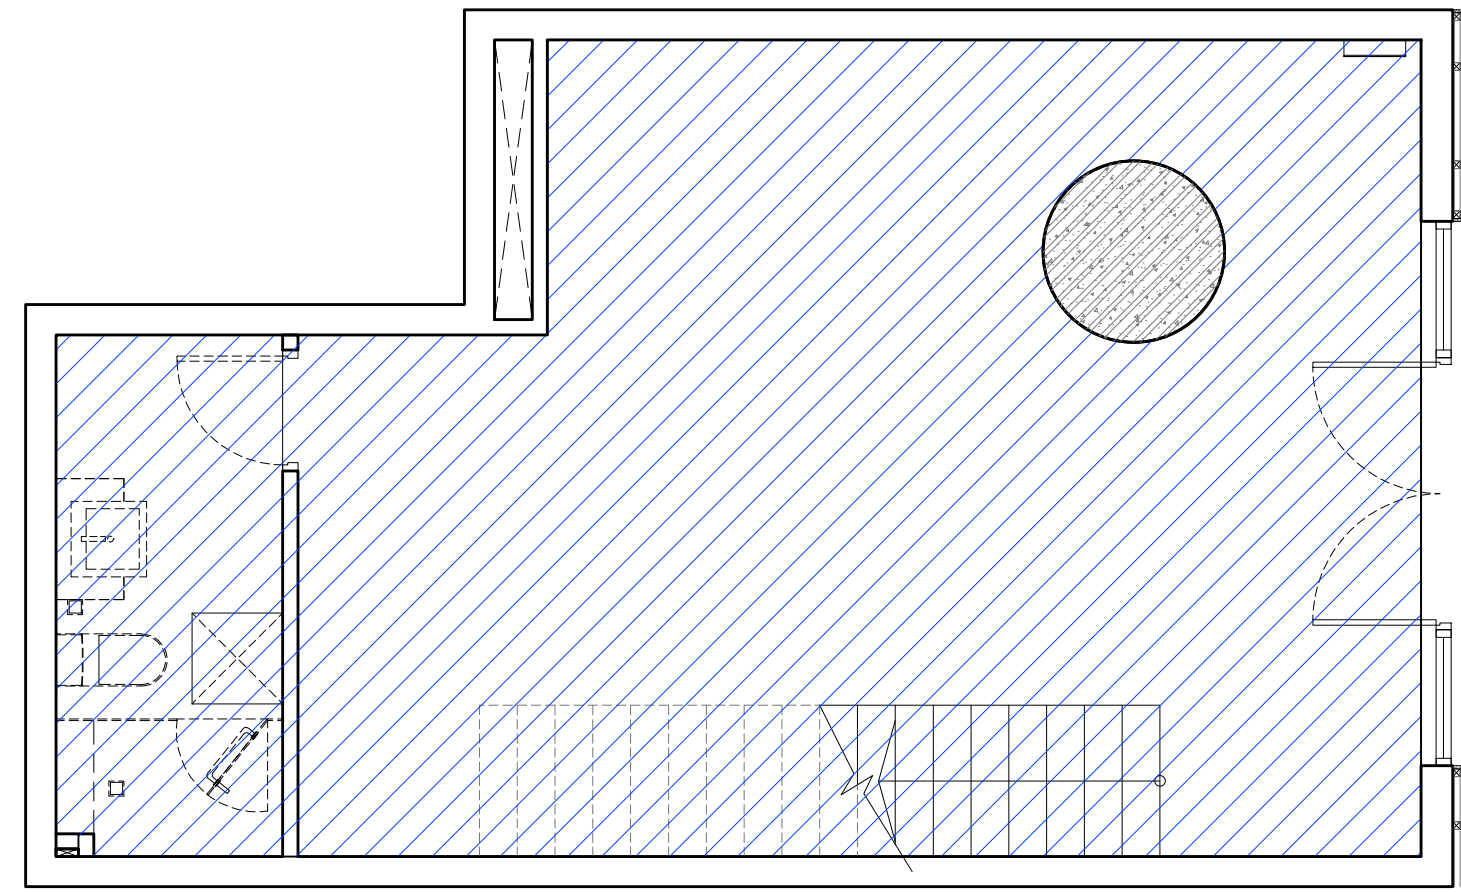


SH19 LAYOUT BELOW  
NET FLOOR AREA SCALE: 1/50

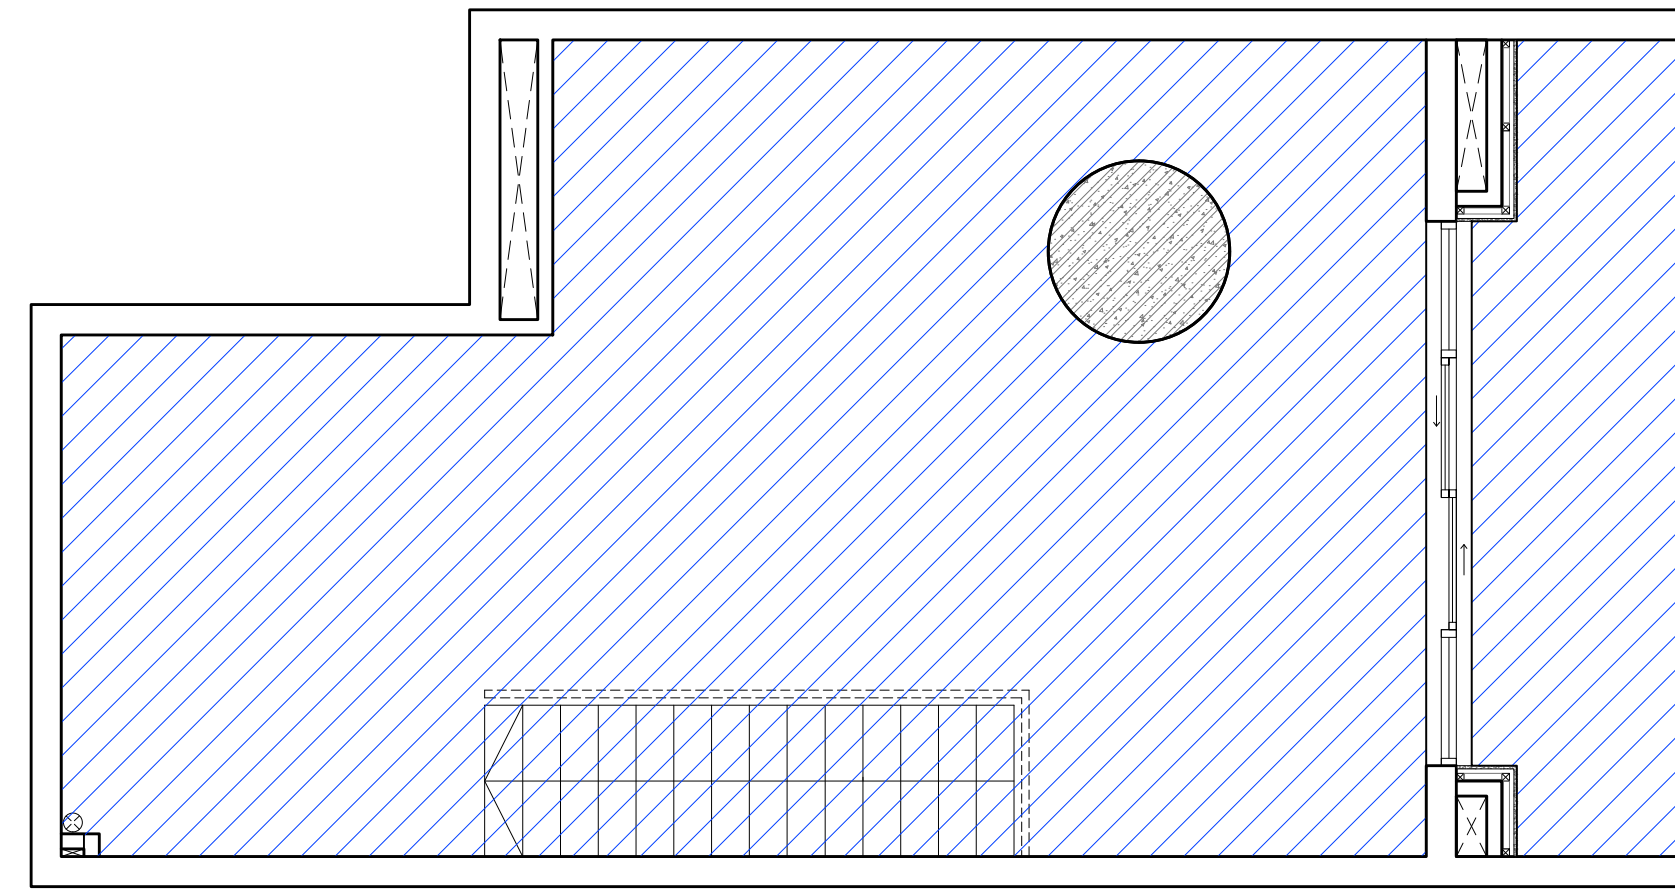


SH19 LAYOUT ABOVE  
NET FLOOR AREA SCALE: 1/50

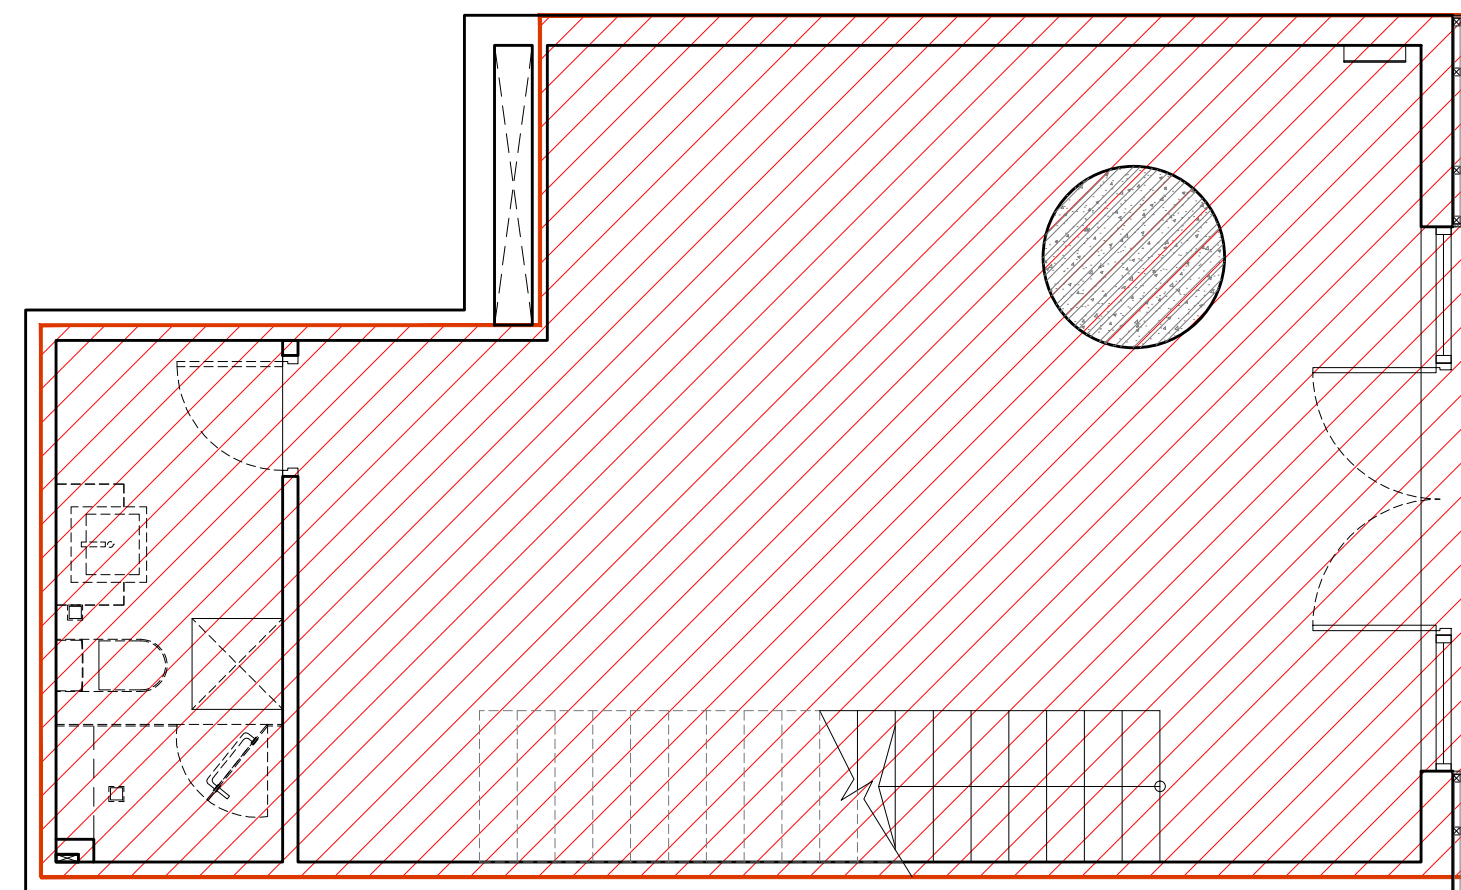


SH19 LAYOUT BELOW  
GROSS FLOOR AREA SCALE: 1/50

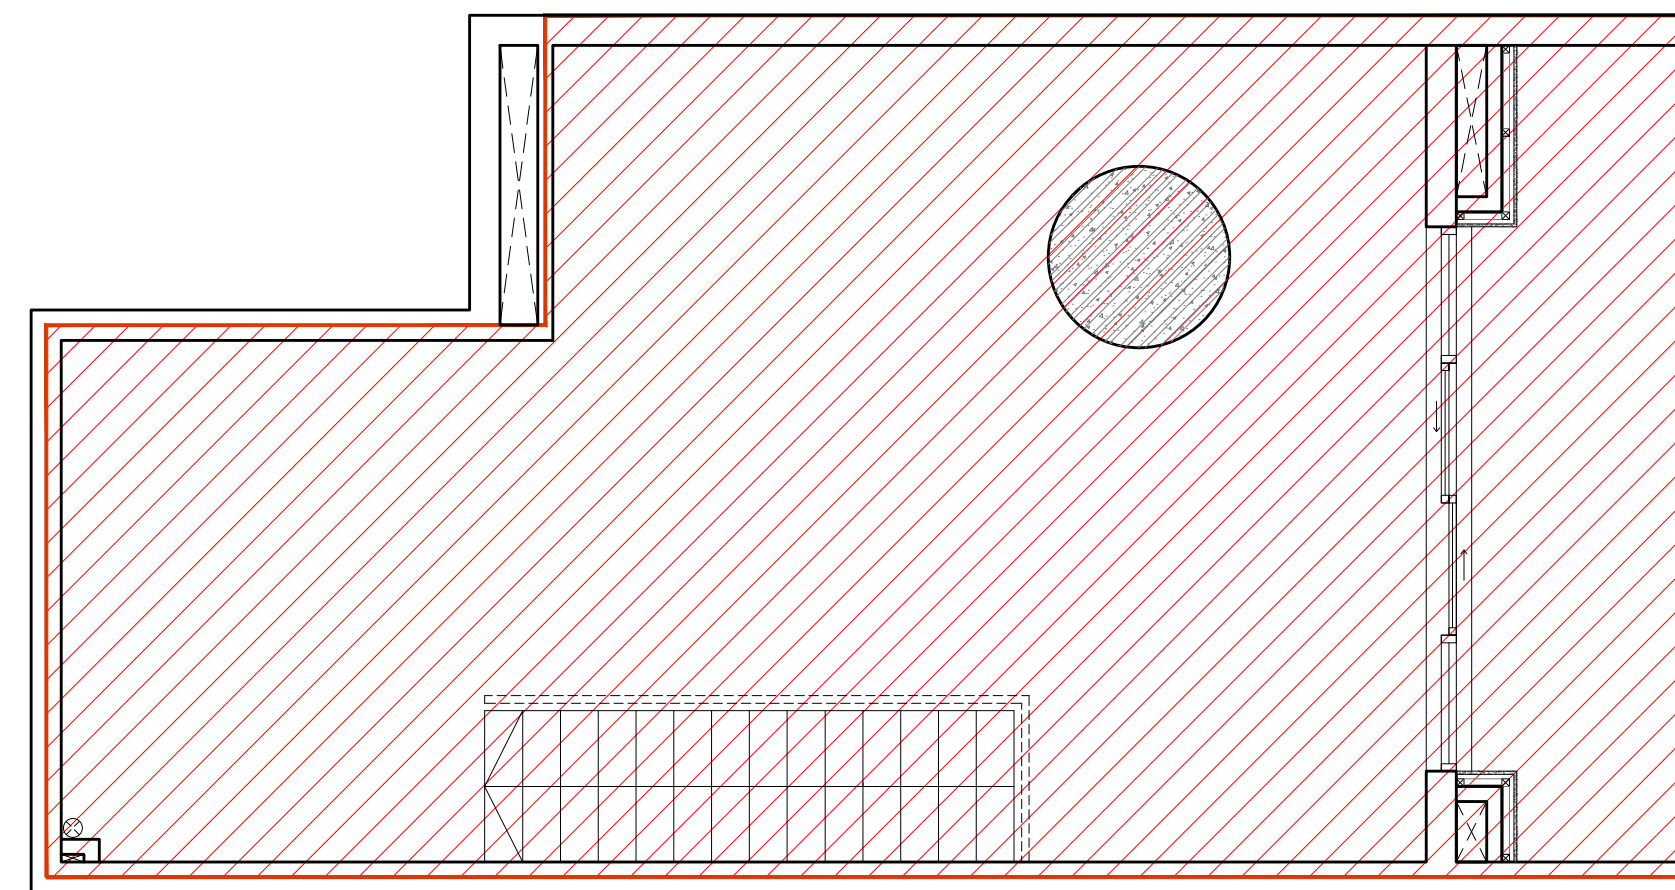


SH19 LAYOUT ABOVE  
GROSS FLOOR AREA SCALE: 1/50

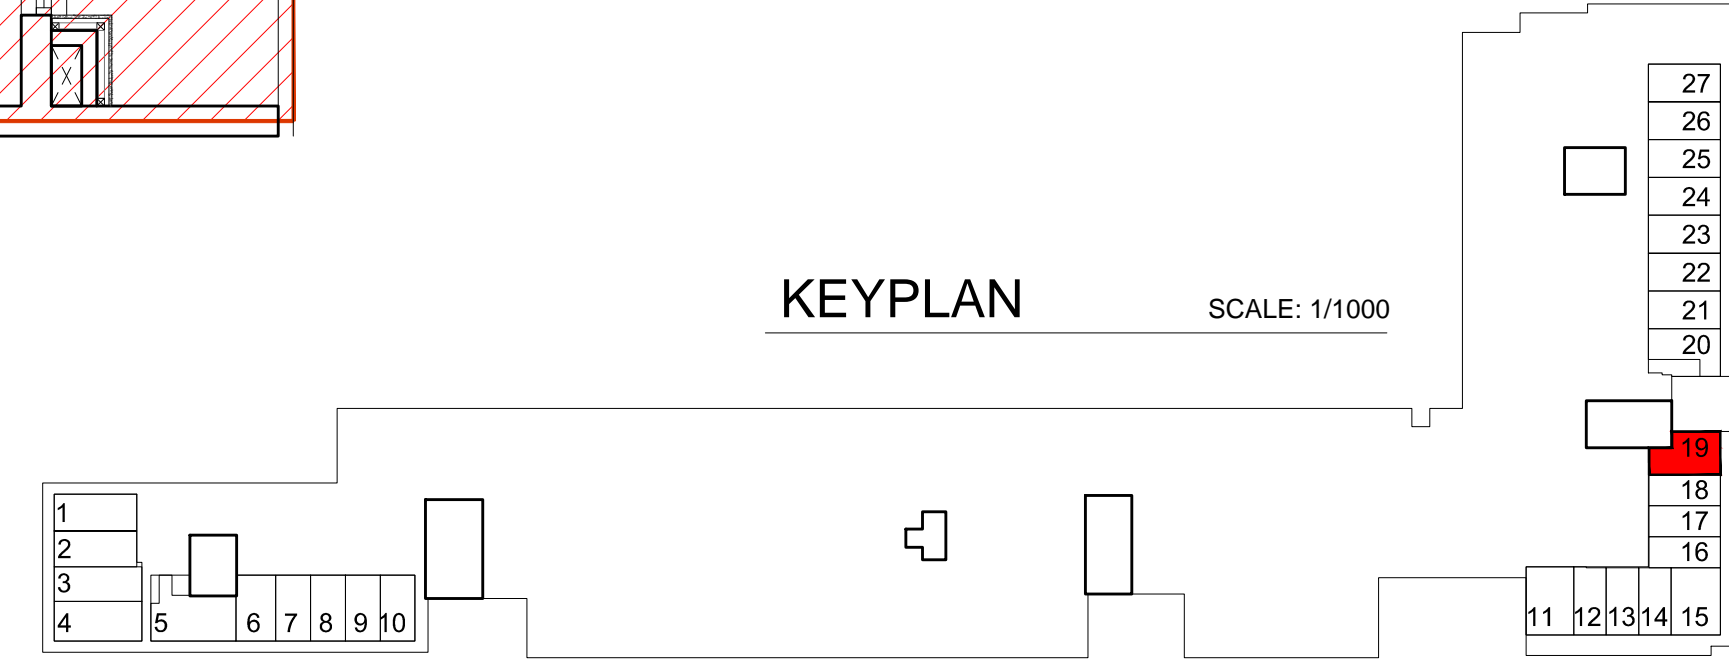


| Shophouse No.19 | NFA Area (m2) | GFA Area (m2) |
|-----------------|---------------|---------------|
| Total Area      | 89.00         | 102.00        |

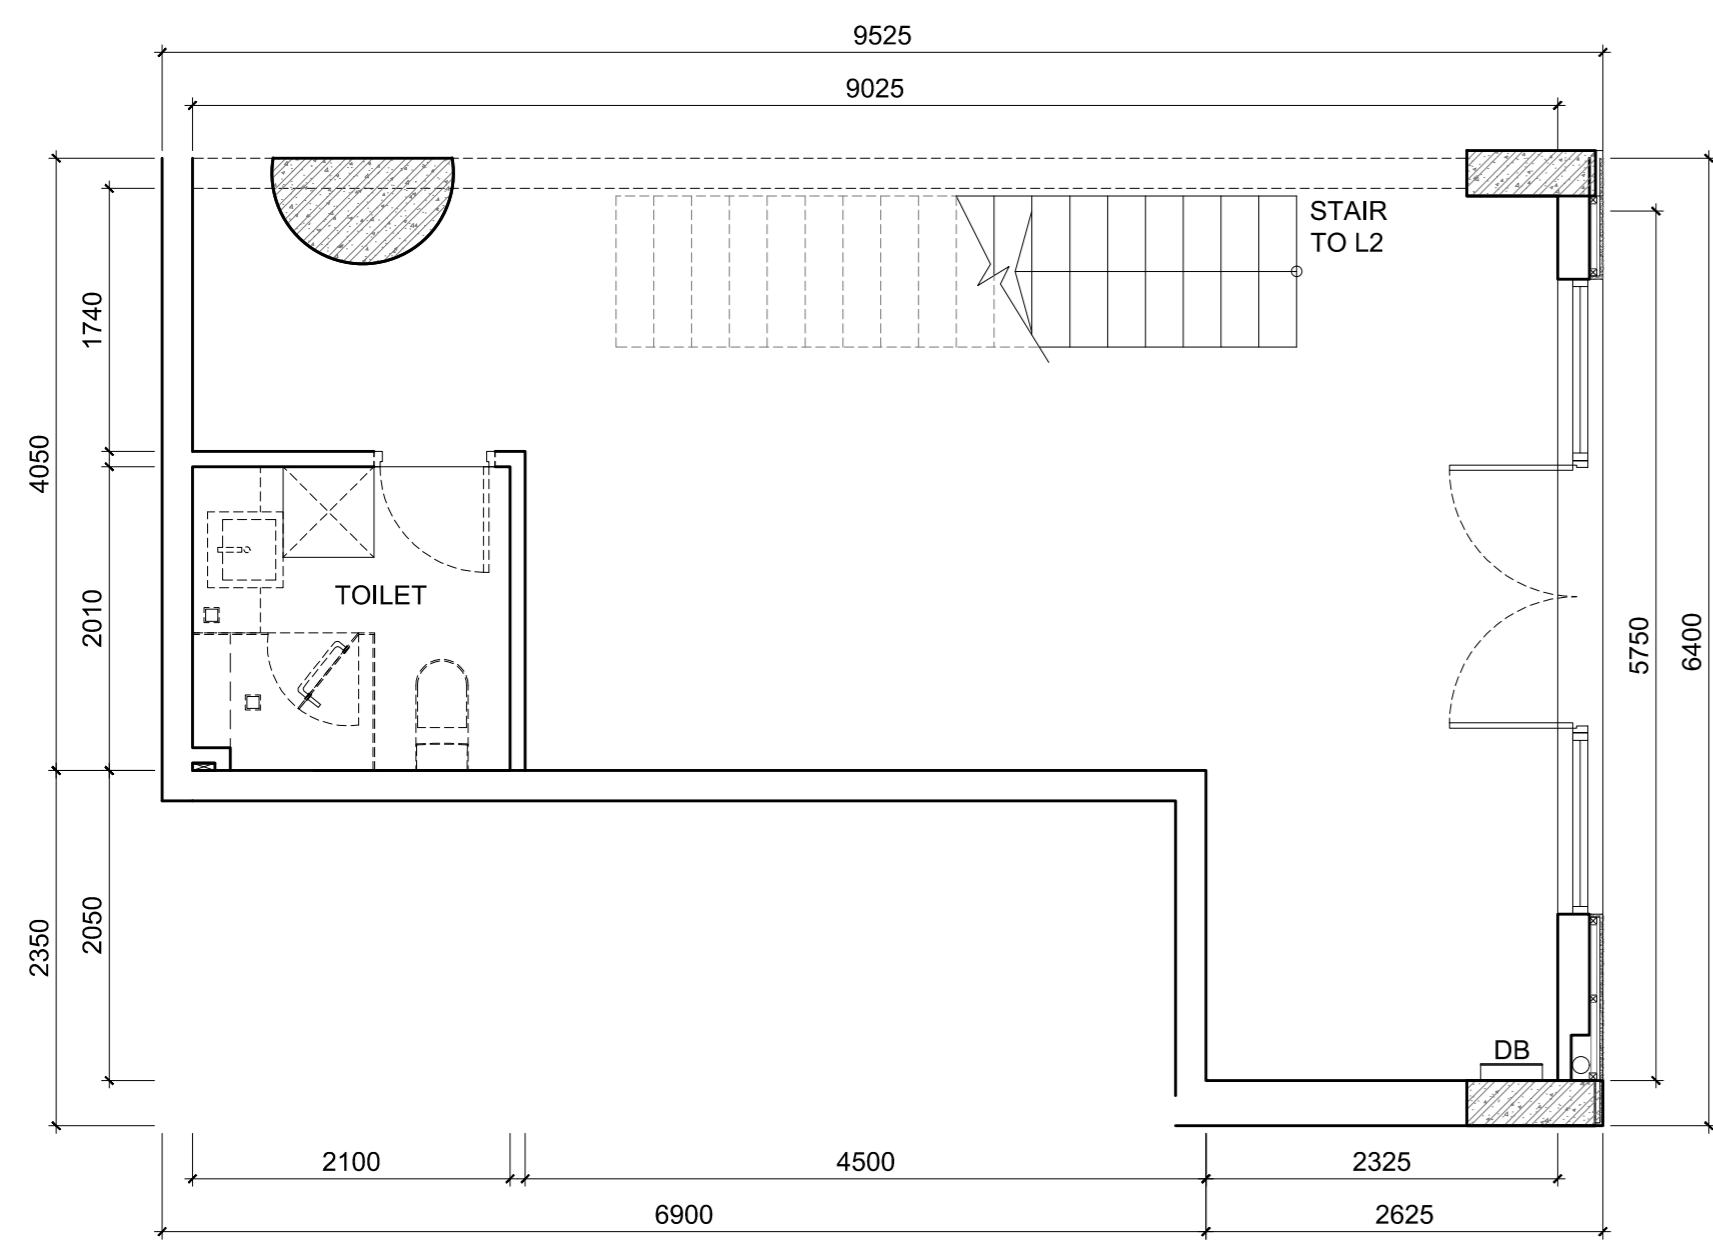


SH20 LAYOUT BELOW  
1st FLOOR SCALE: 1/50

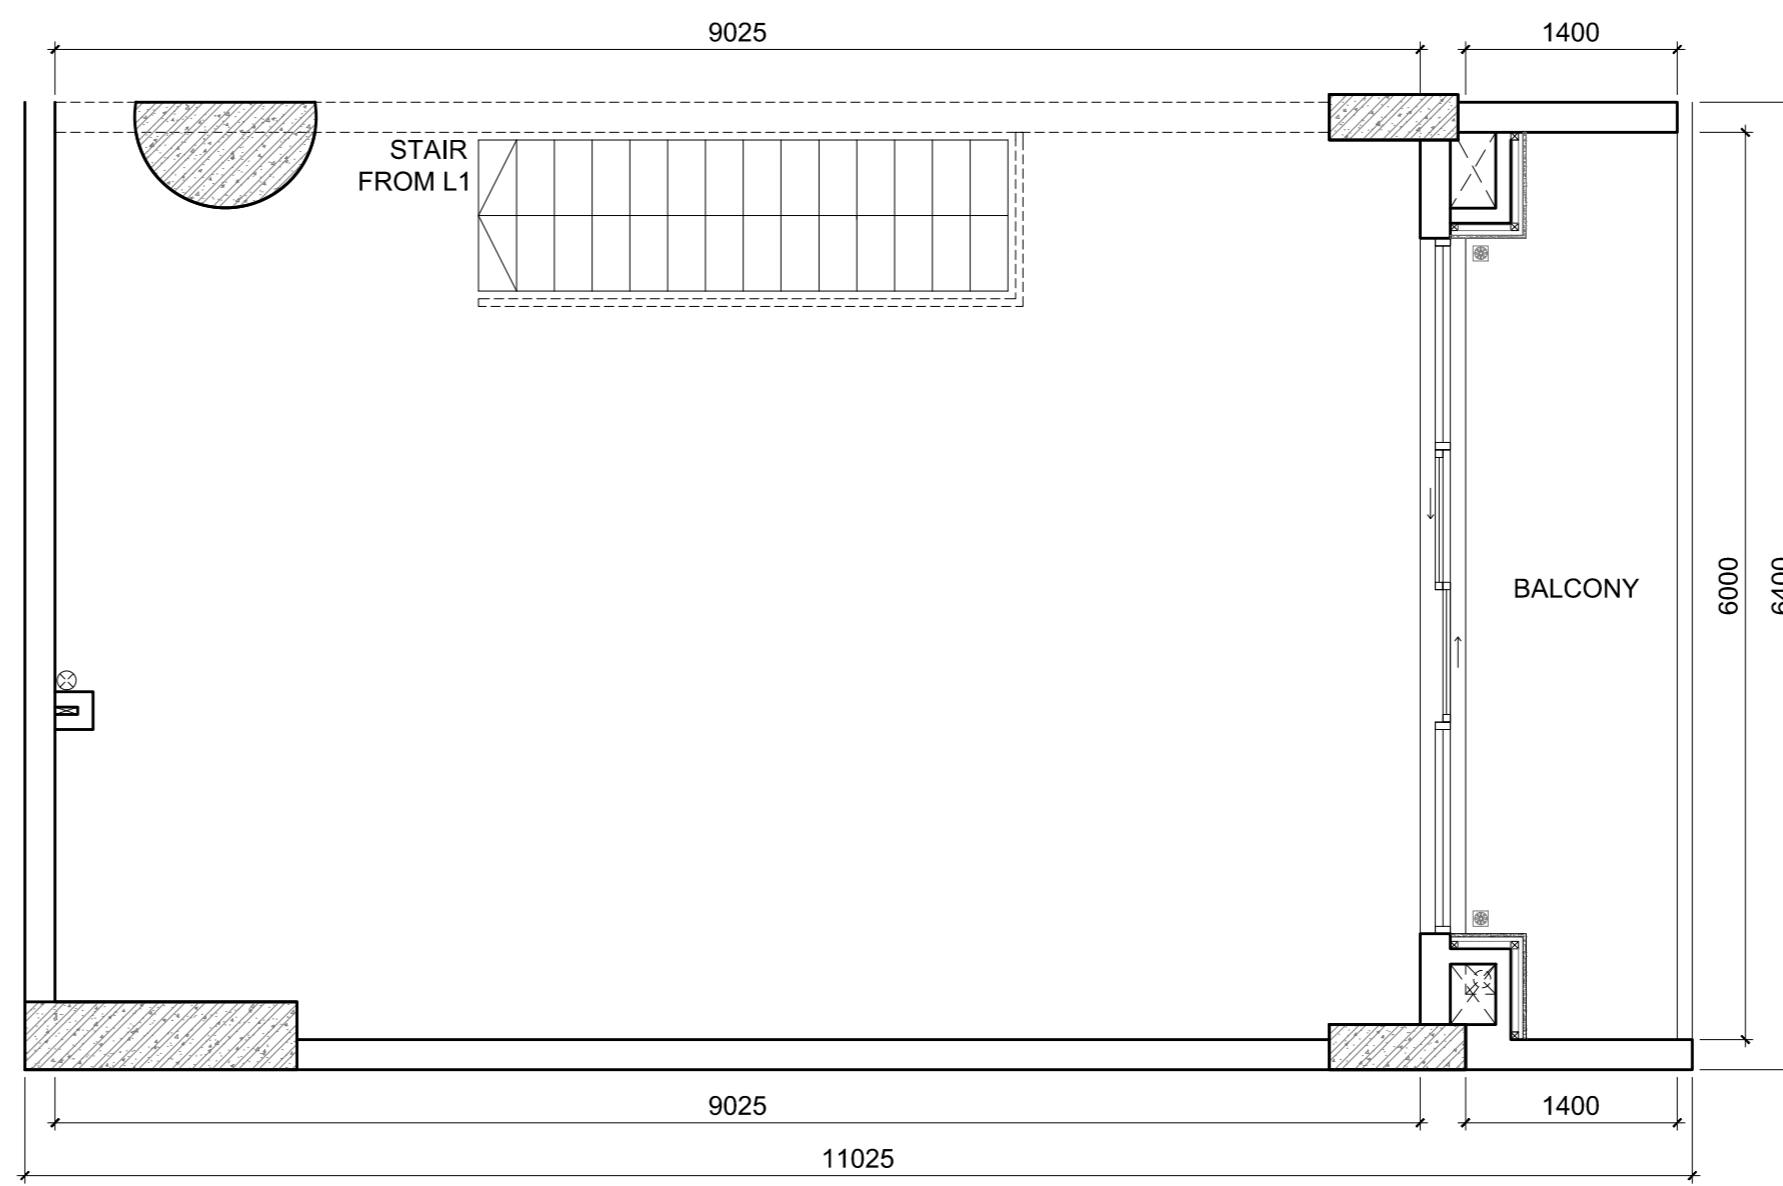


SH20 LAYOUT ABOVE  
2nd FLOOR SCALE: 1/50

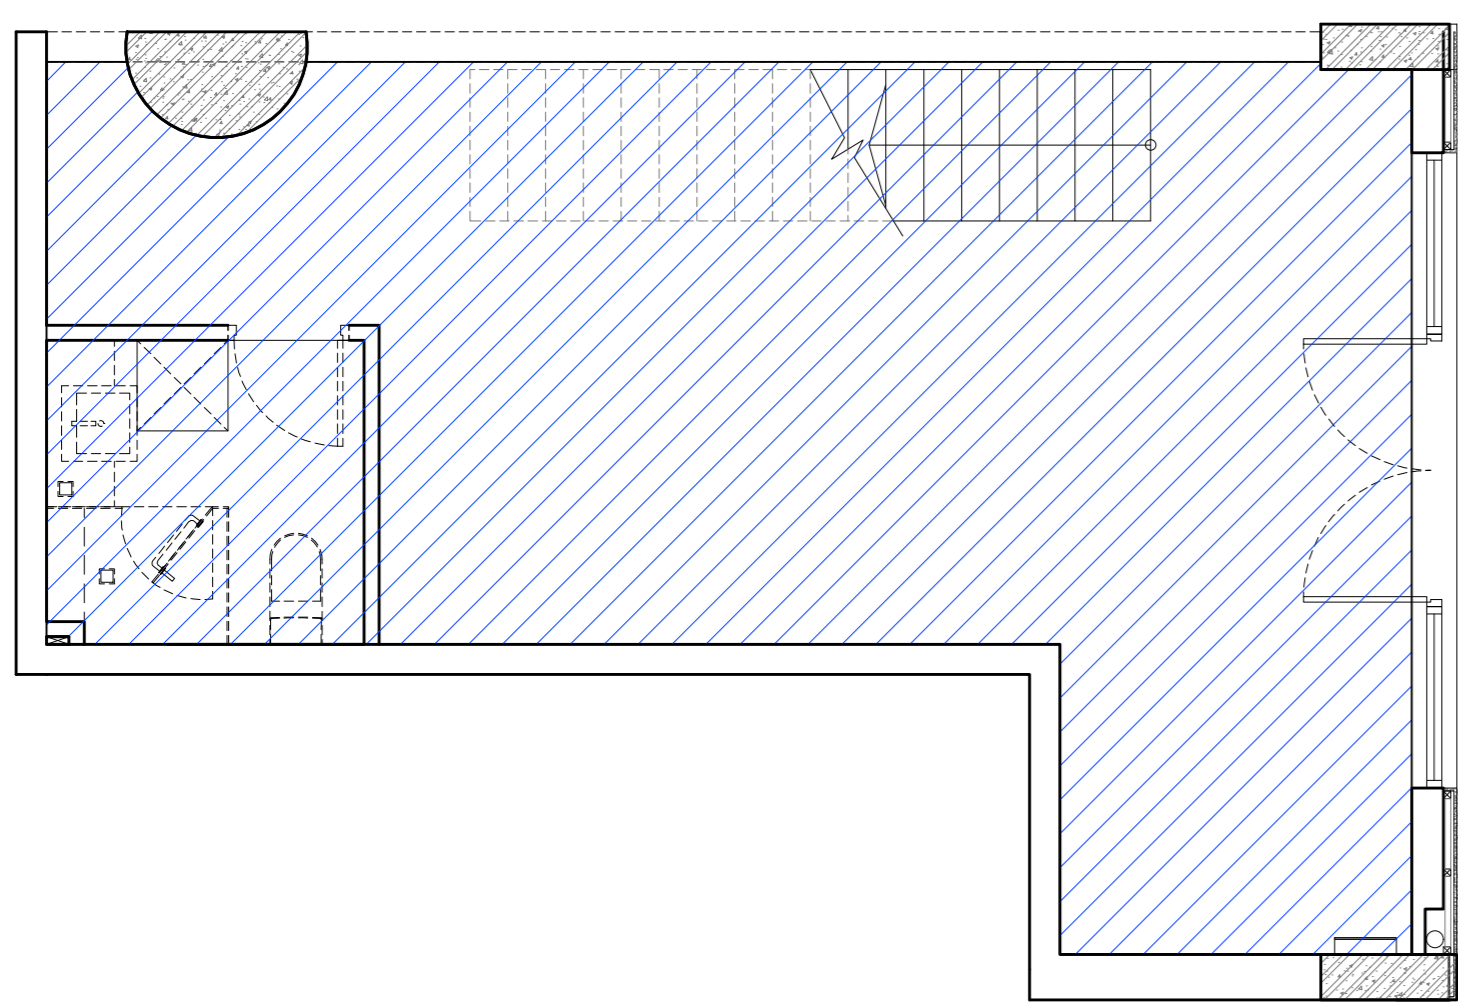


SH20 LAYOUT BELOW  
NET FLOOR AREA SCALE: 1/50

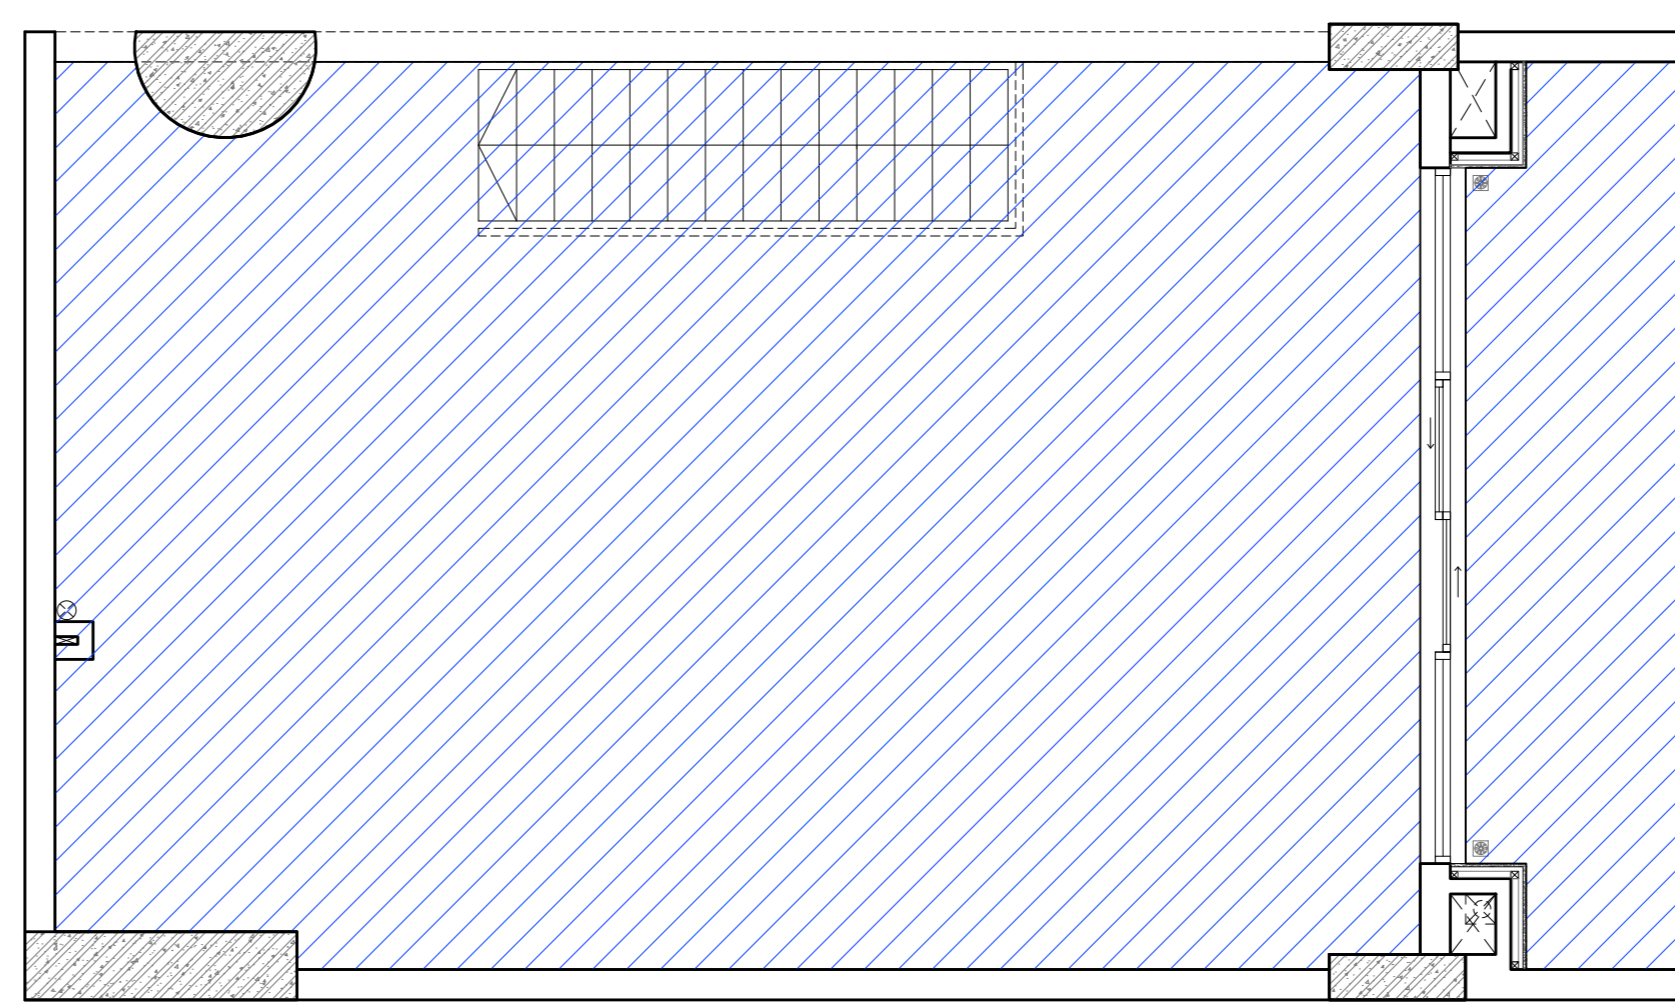


SH20 LAYOUT ABOVE  
NET FLOOR AREA SCALE: 1/50

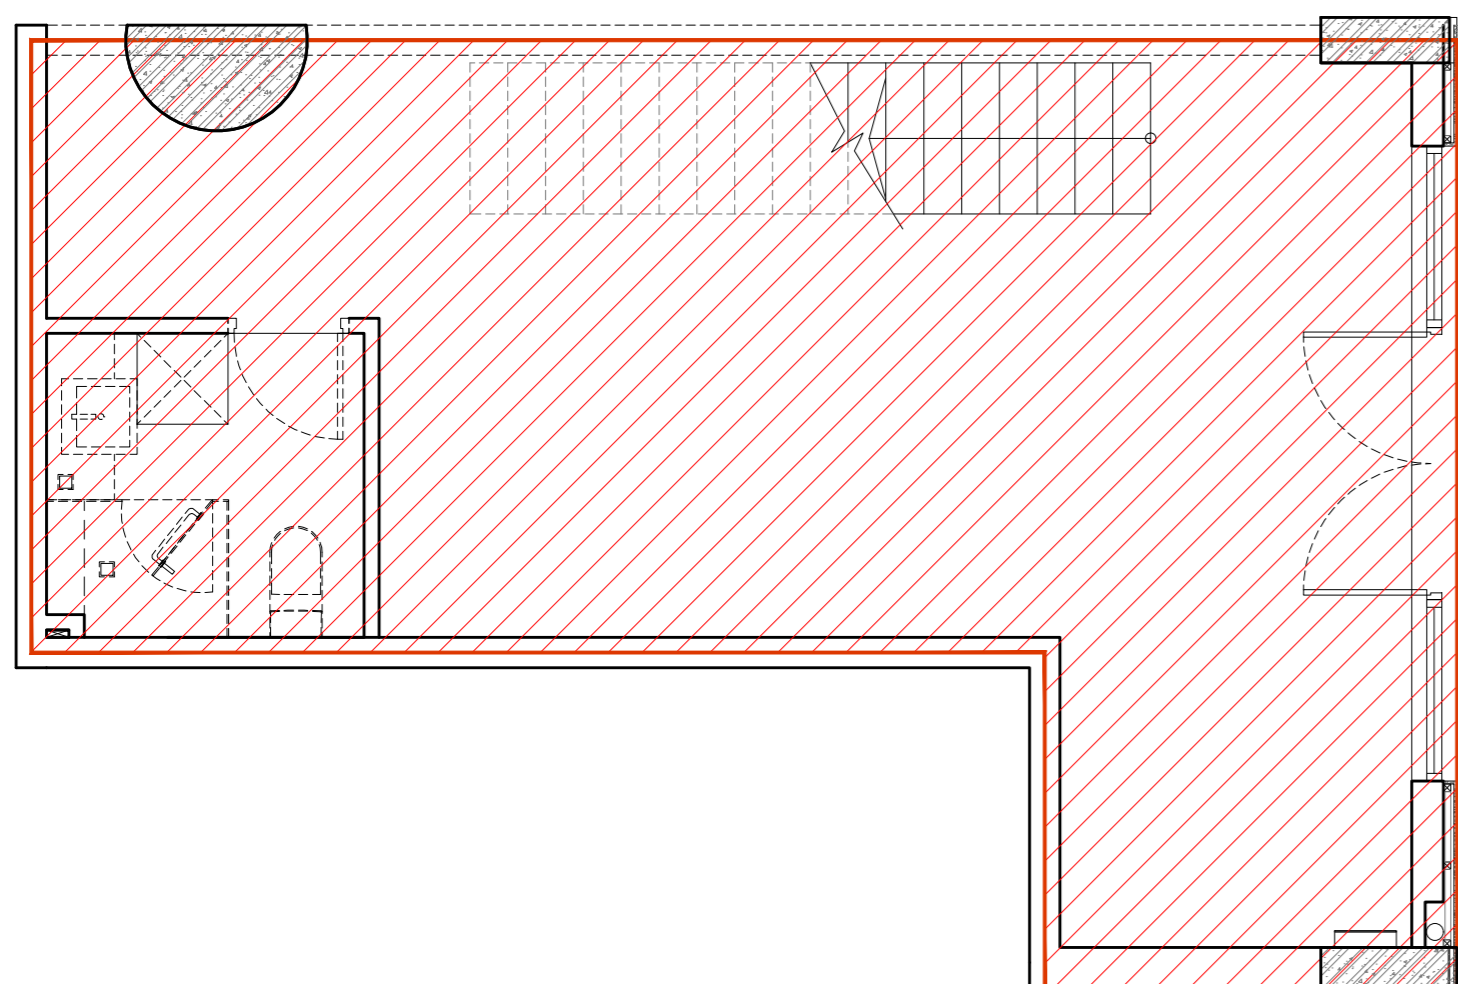


SH20 LAYOUT BELOW  
GROSS FLOOR AREA SCALE: 1/50

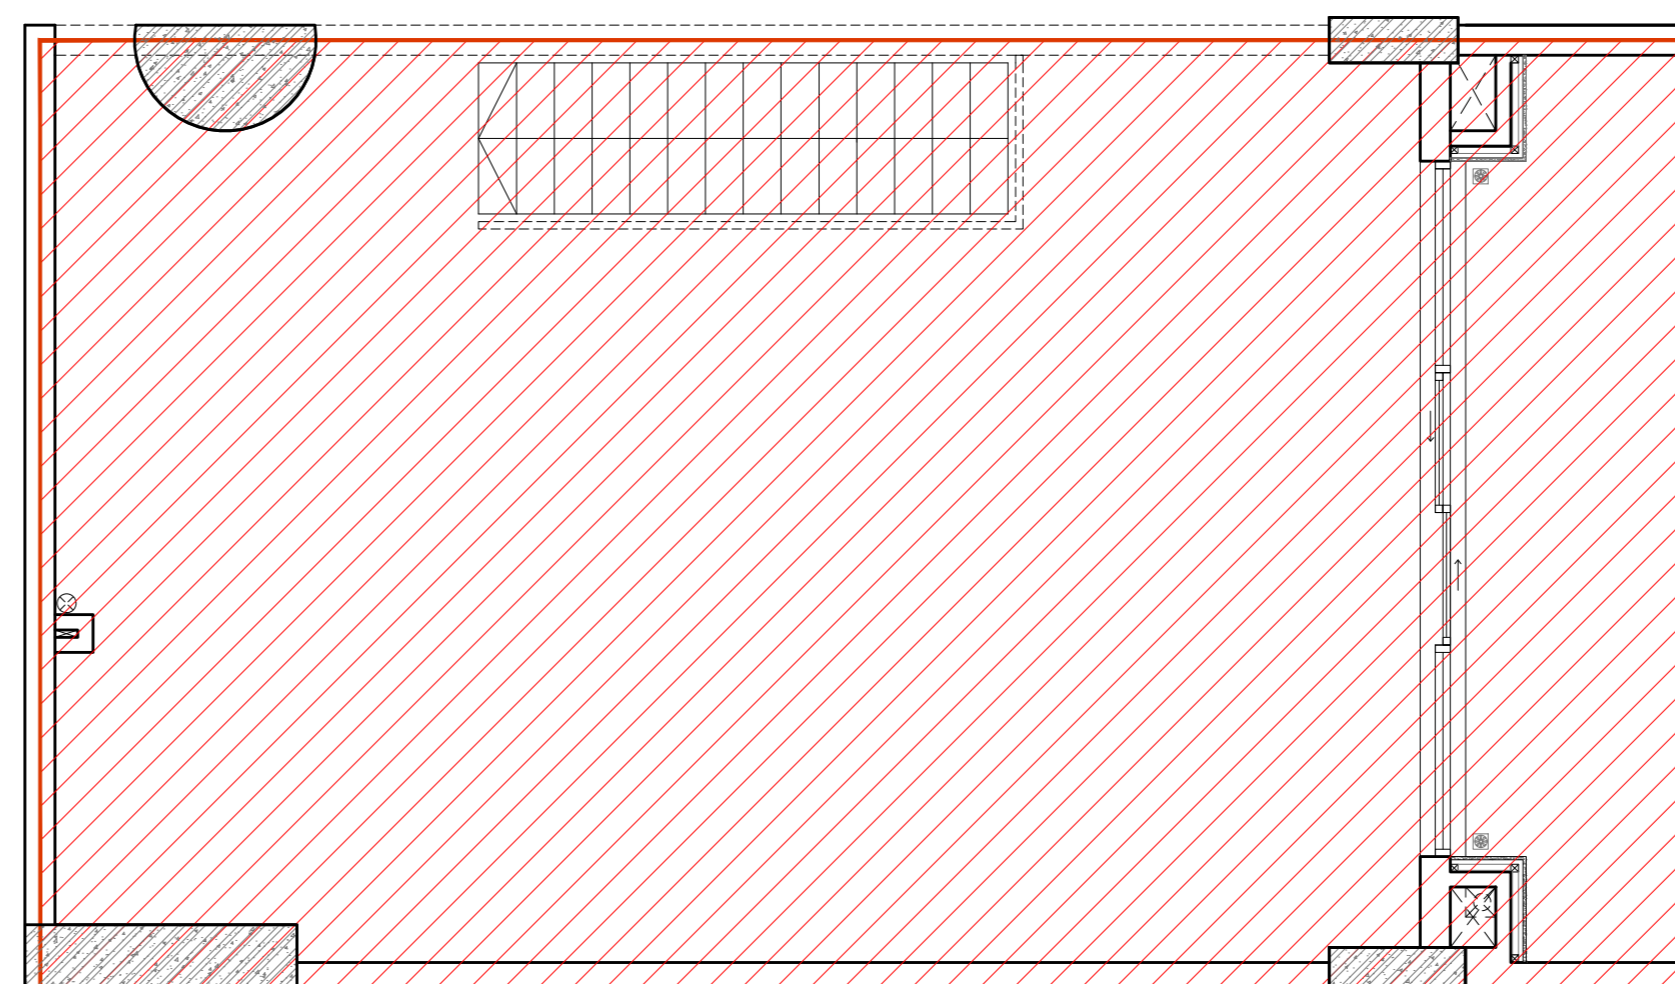


SH20 LAYOUT ABOVE  
GROSS FLOOR AREA SCALE: 1/50

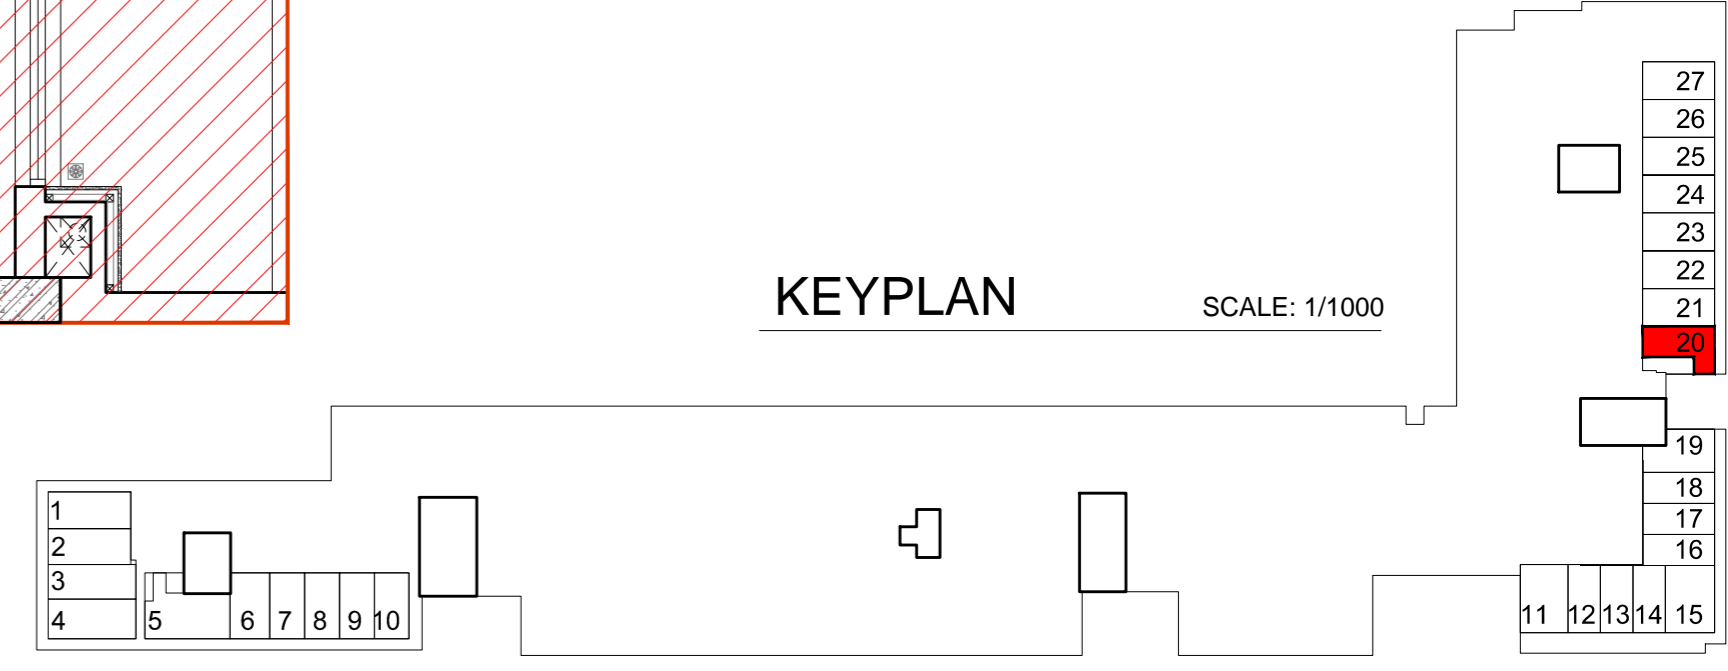


| Shophouse No.20 | NFA Area (m2) | GFA Area (m2) |
|-----------------|---------------|---------------|
| Total Area      | 100.00        | 113.00        |

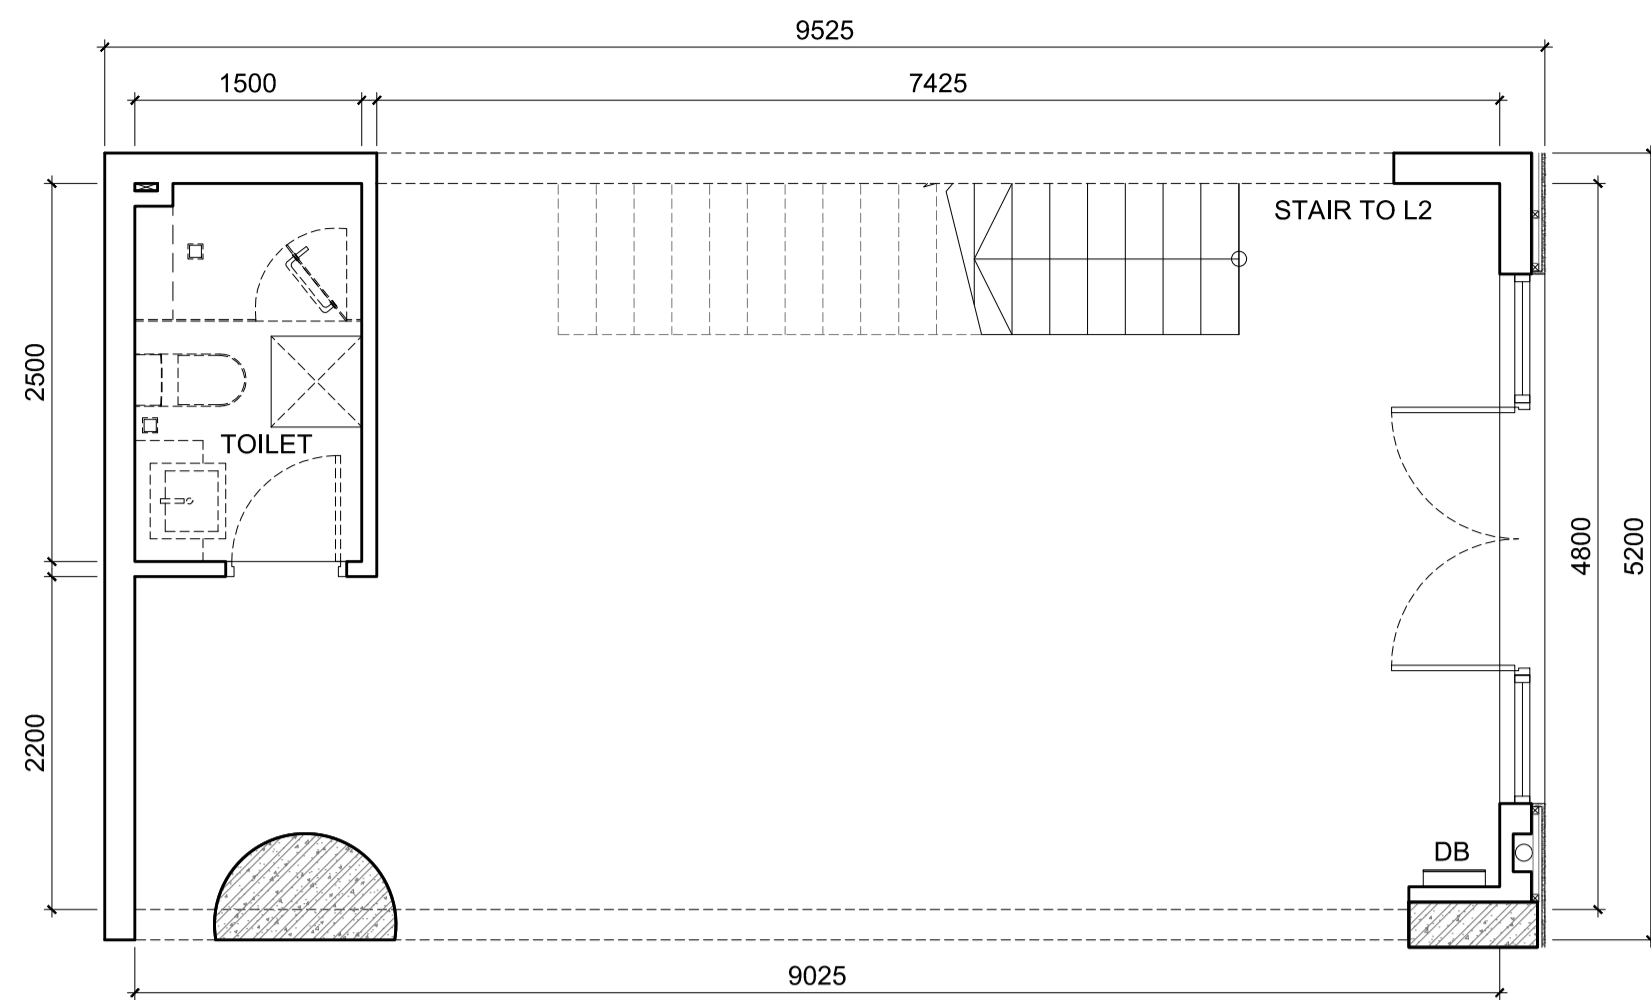


SH 21 LAYOUT BELOW  
1st FLOOR SCALE: 1/50

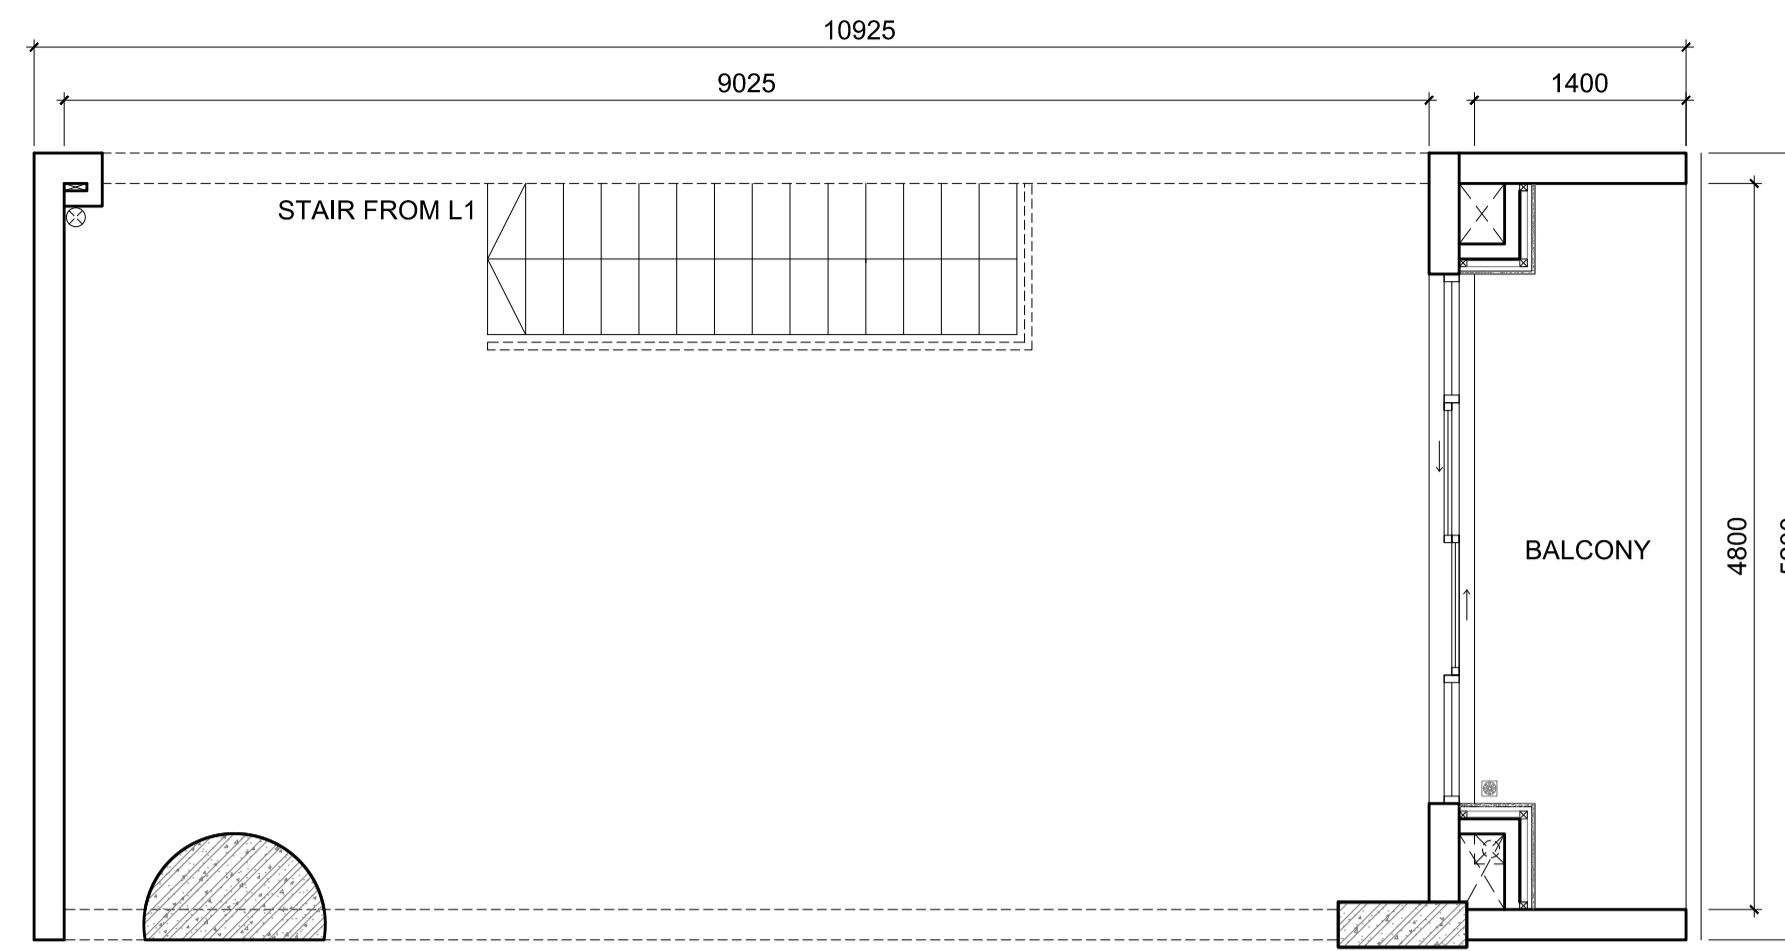


SH 21 LAYOUT ABOVE  
2nd FLOOR SCALE: 1/50

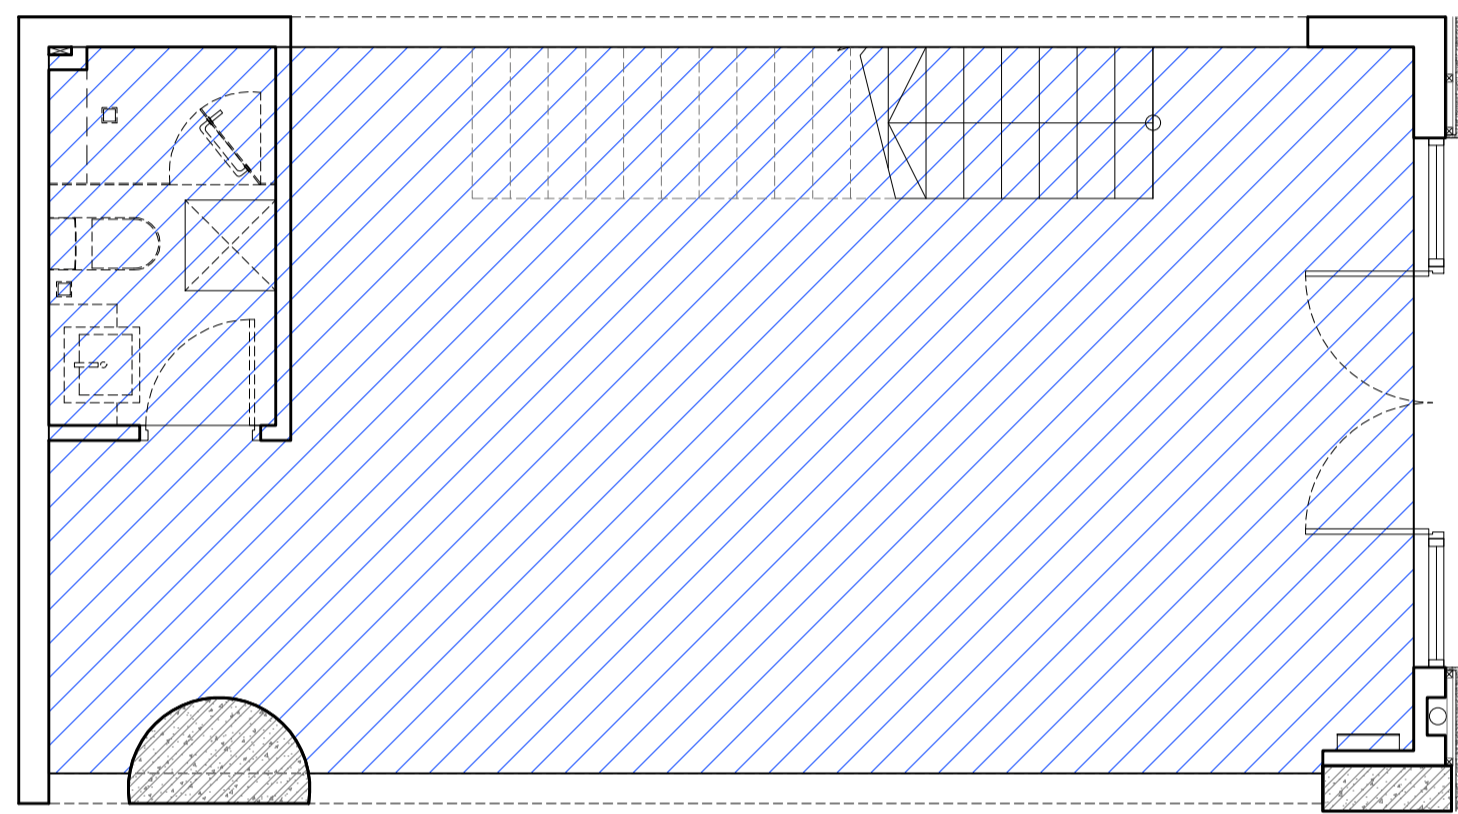


SH 21 LAYOUT BELOW  
NET FLOOR AREA SCALE: 1/50

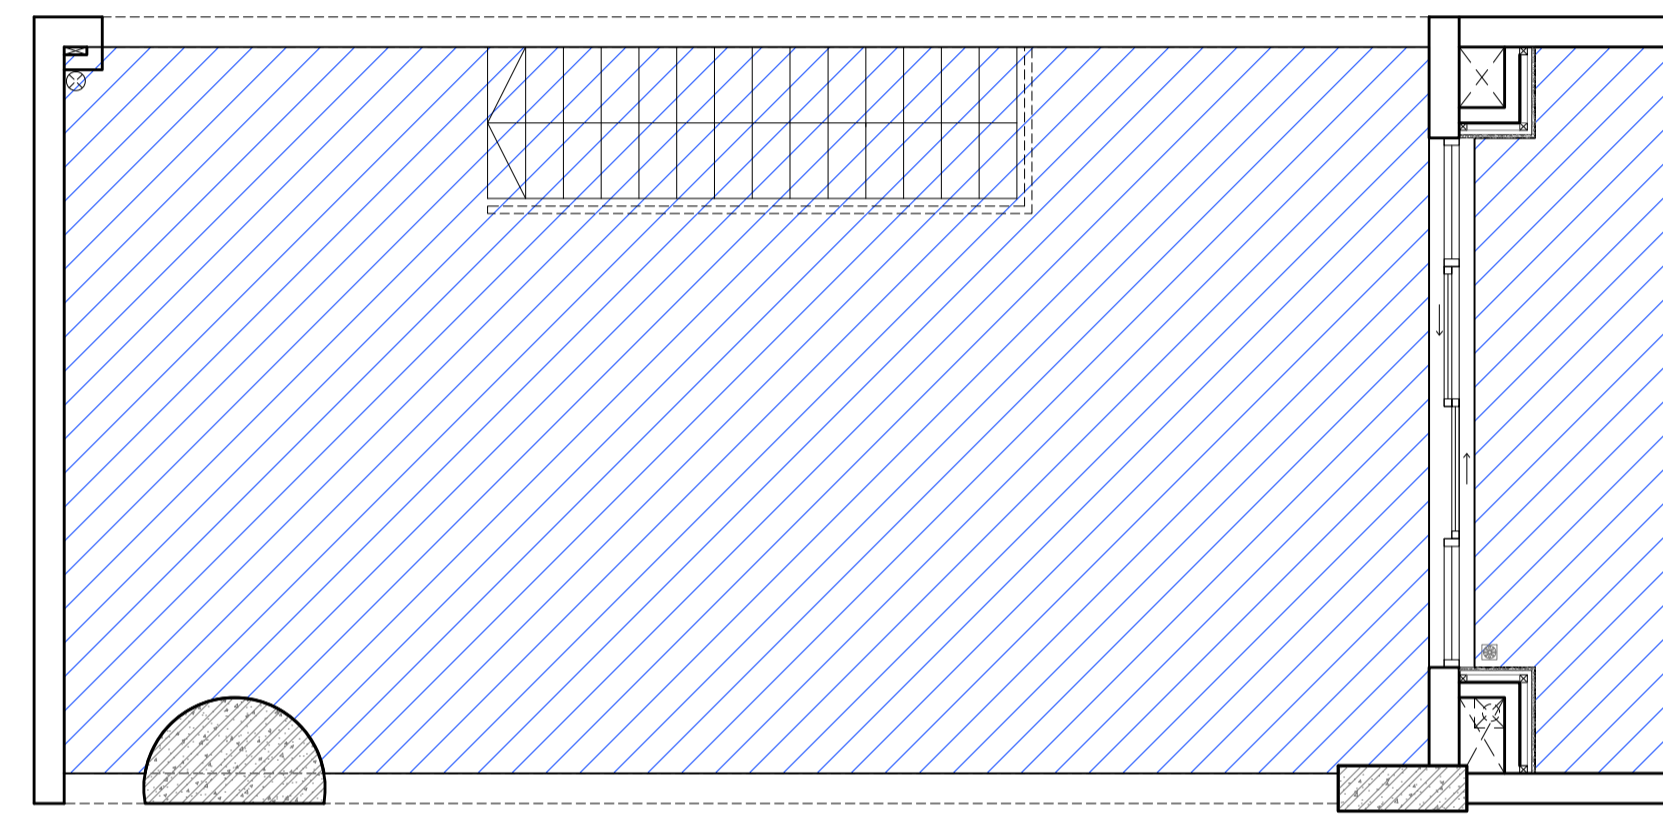


SH 21 LAYOUT ABOVE  
NET FLOOR AREA SCALE: 1/50

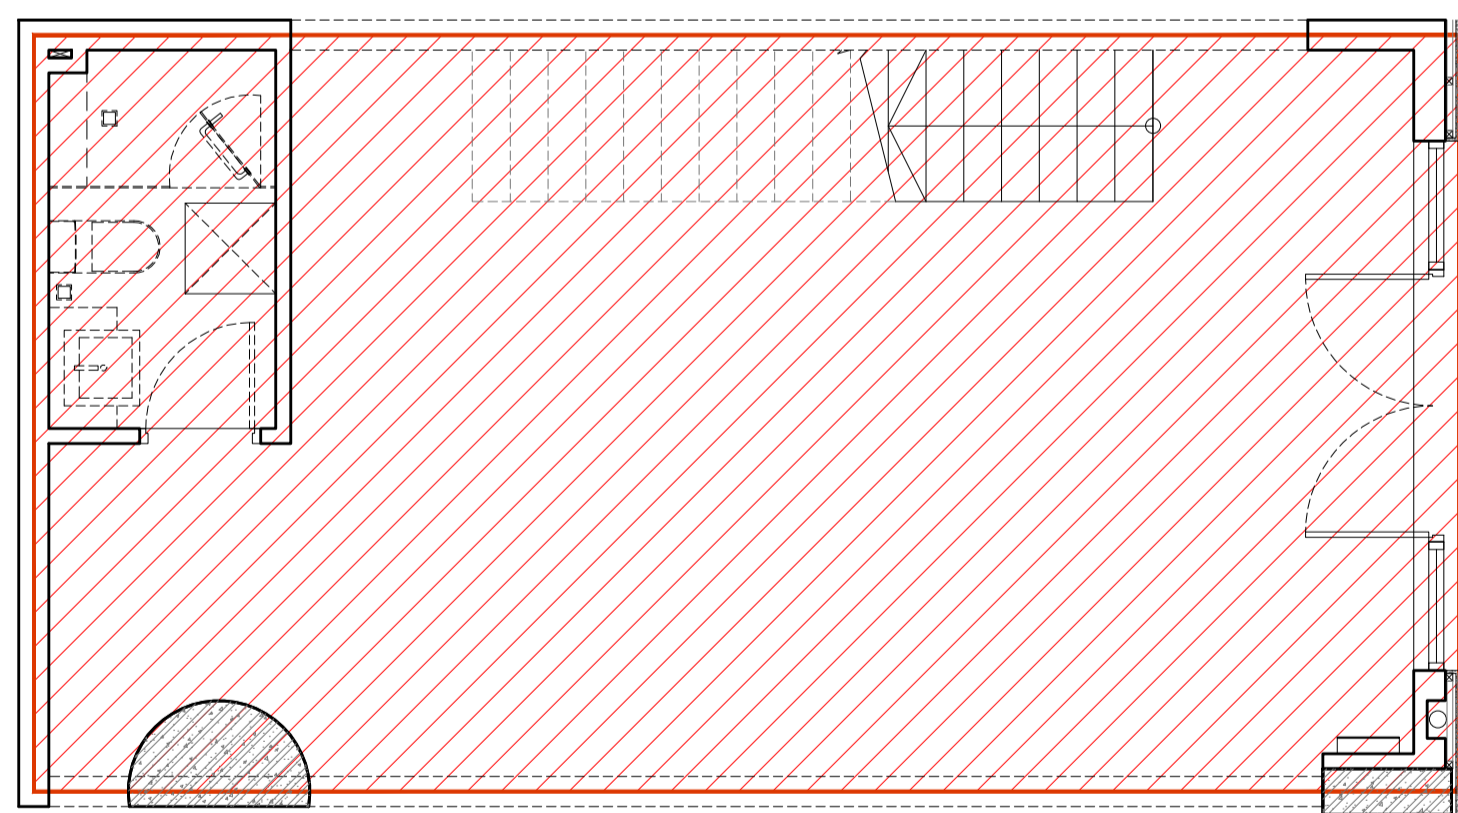

SH 21 LAYOUT BELOW  
GROSS FLOOR AREA SCALE: 1/50

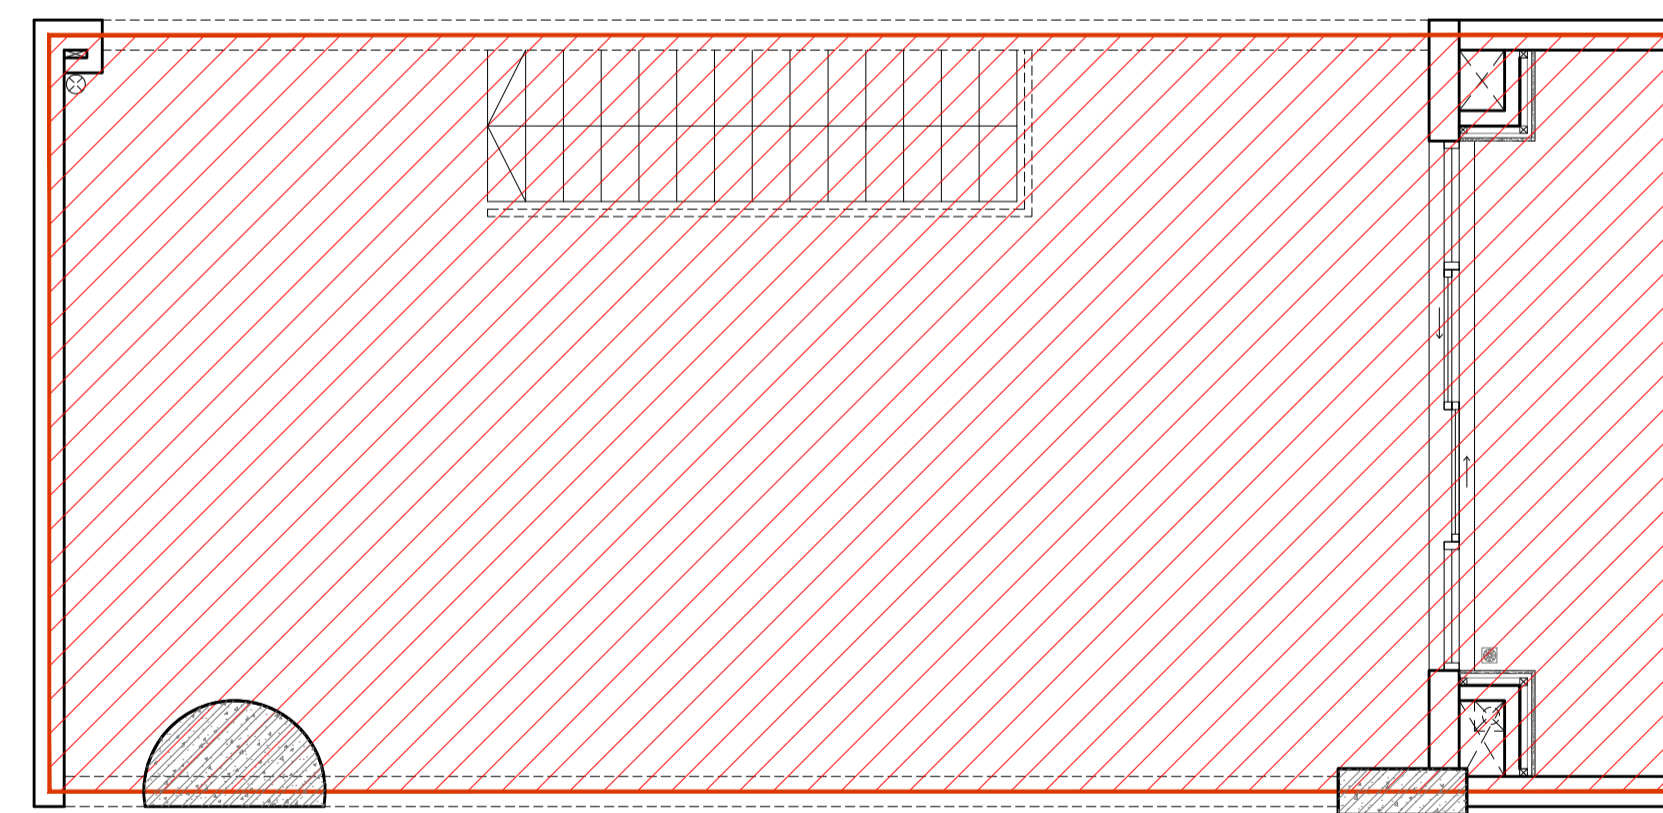


SH 21 LAYOUT ABOVE  
GROSS FLOOR AREA SCALE: 1/50

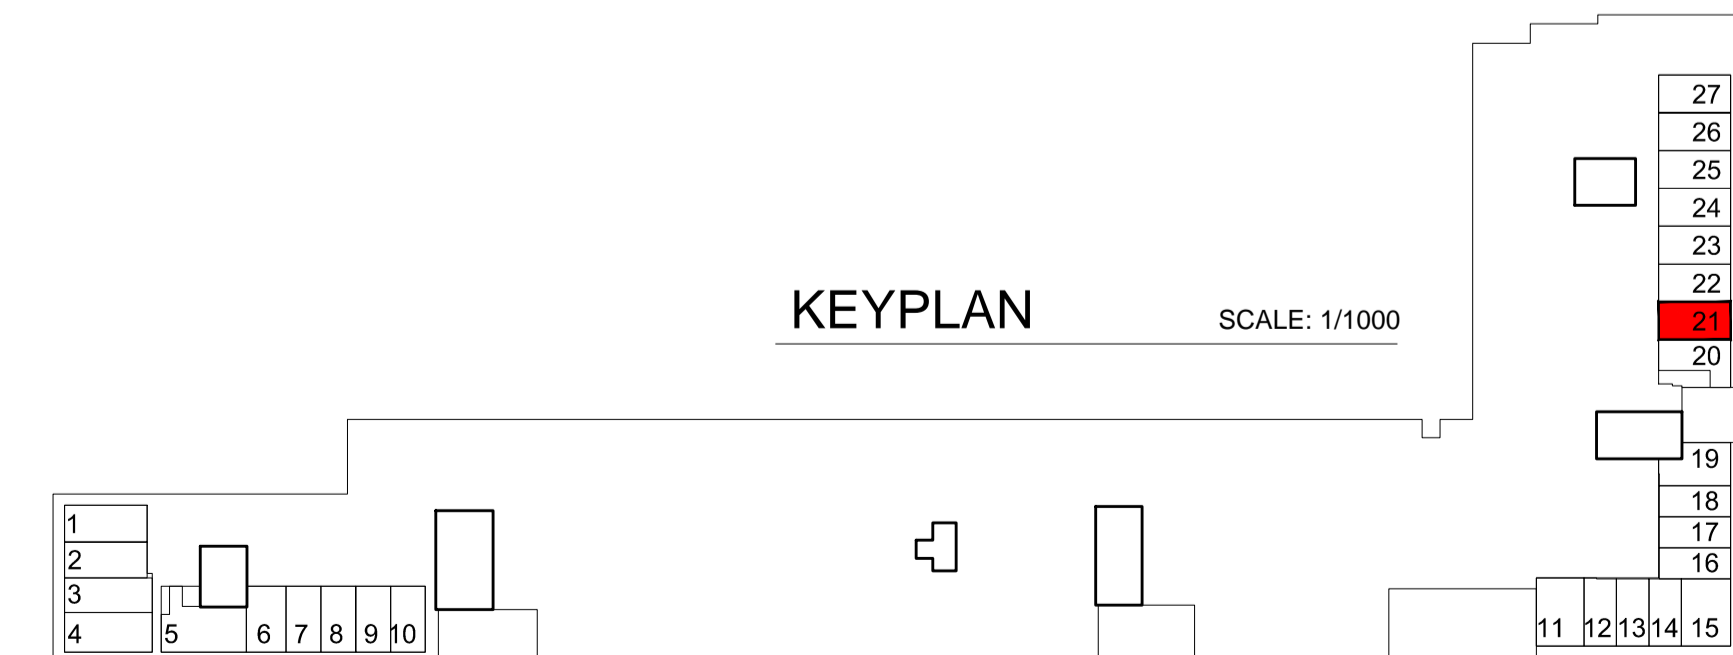


KEYPLAN SCALE: 1/1000


| Shophouse No.21 | NFA Area (m2) | GFA Area (m2) |
|-----------------|---------------|---------------|
| Total Area      | 91.00         | 101.00        |

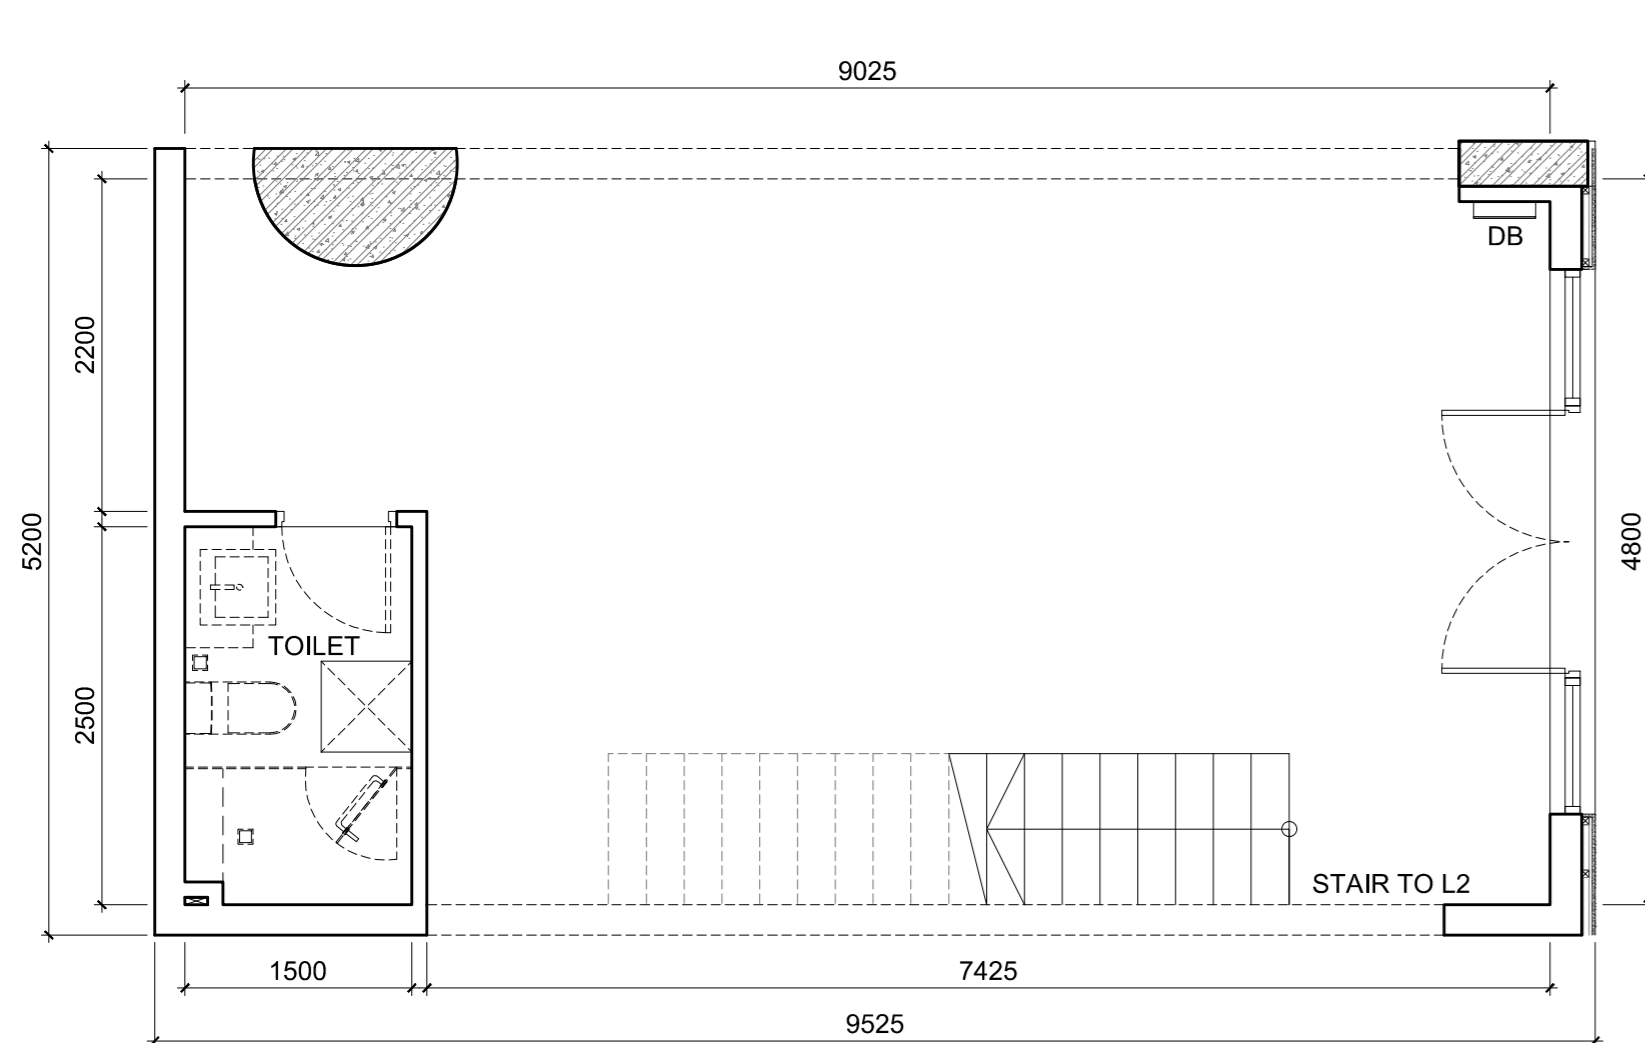


SH 22 LAYOUT BELOW  
1st FLOOR SCALE: 1/50

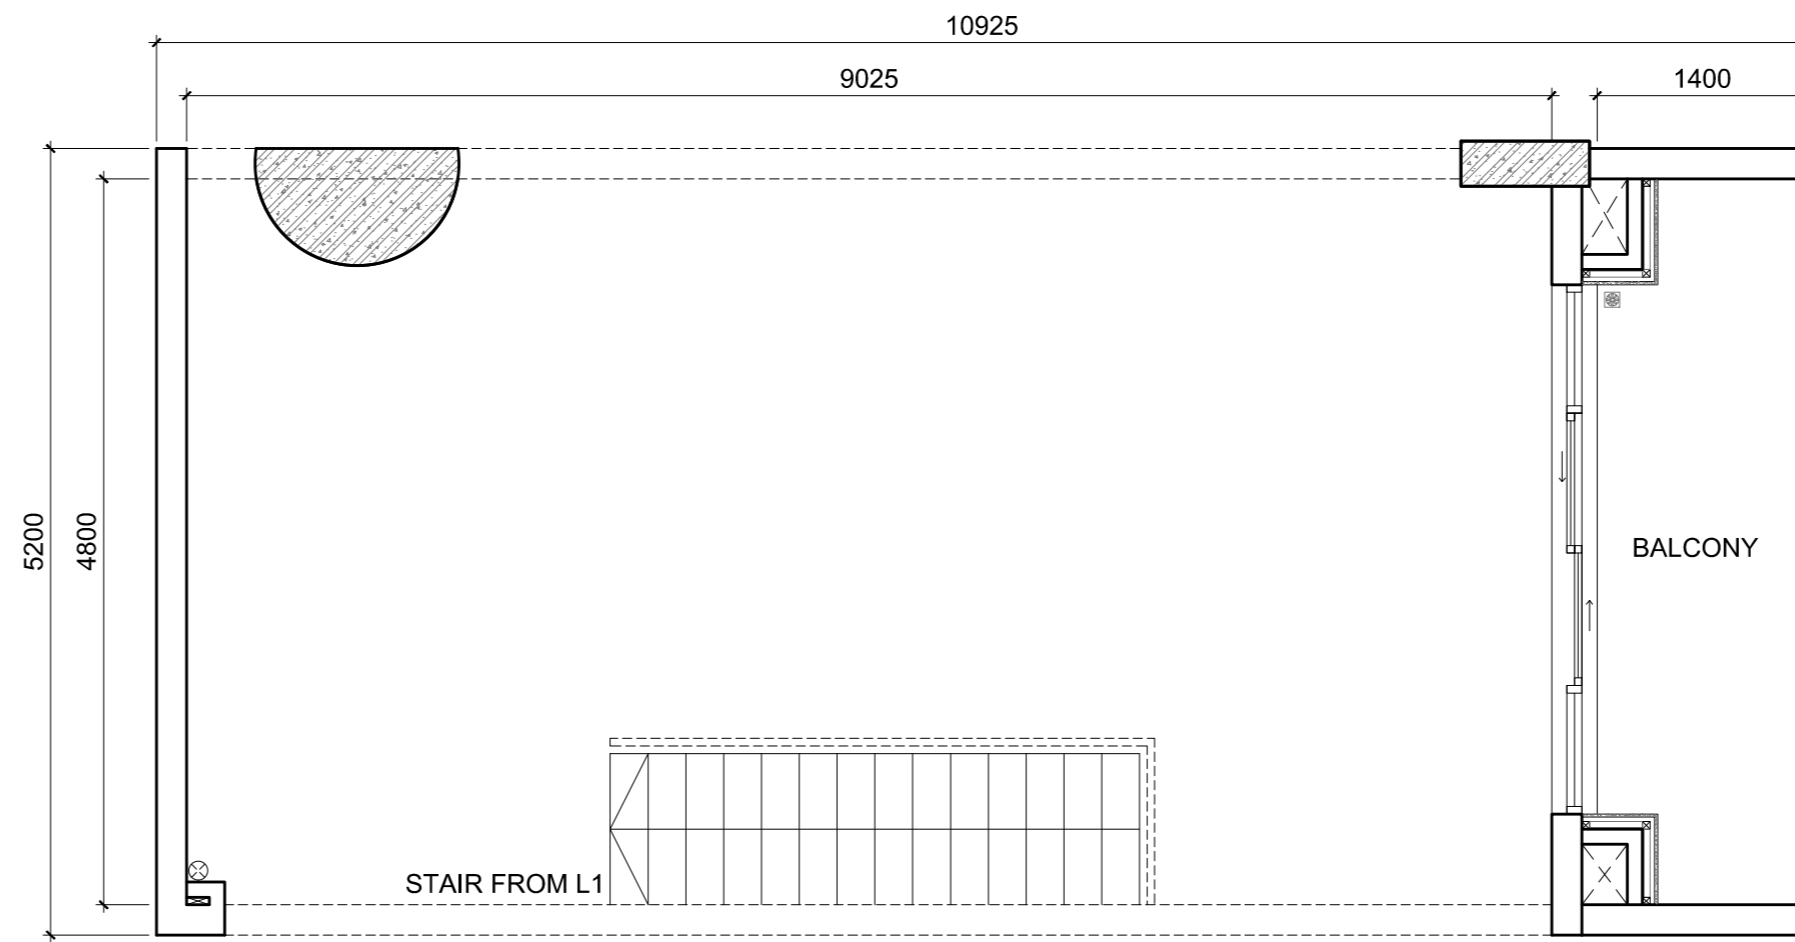


SH 22 LAYOUT ABOVE  
2nd FLOOR SCALE: 1/50

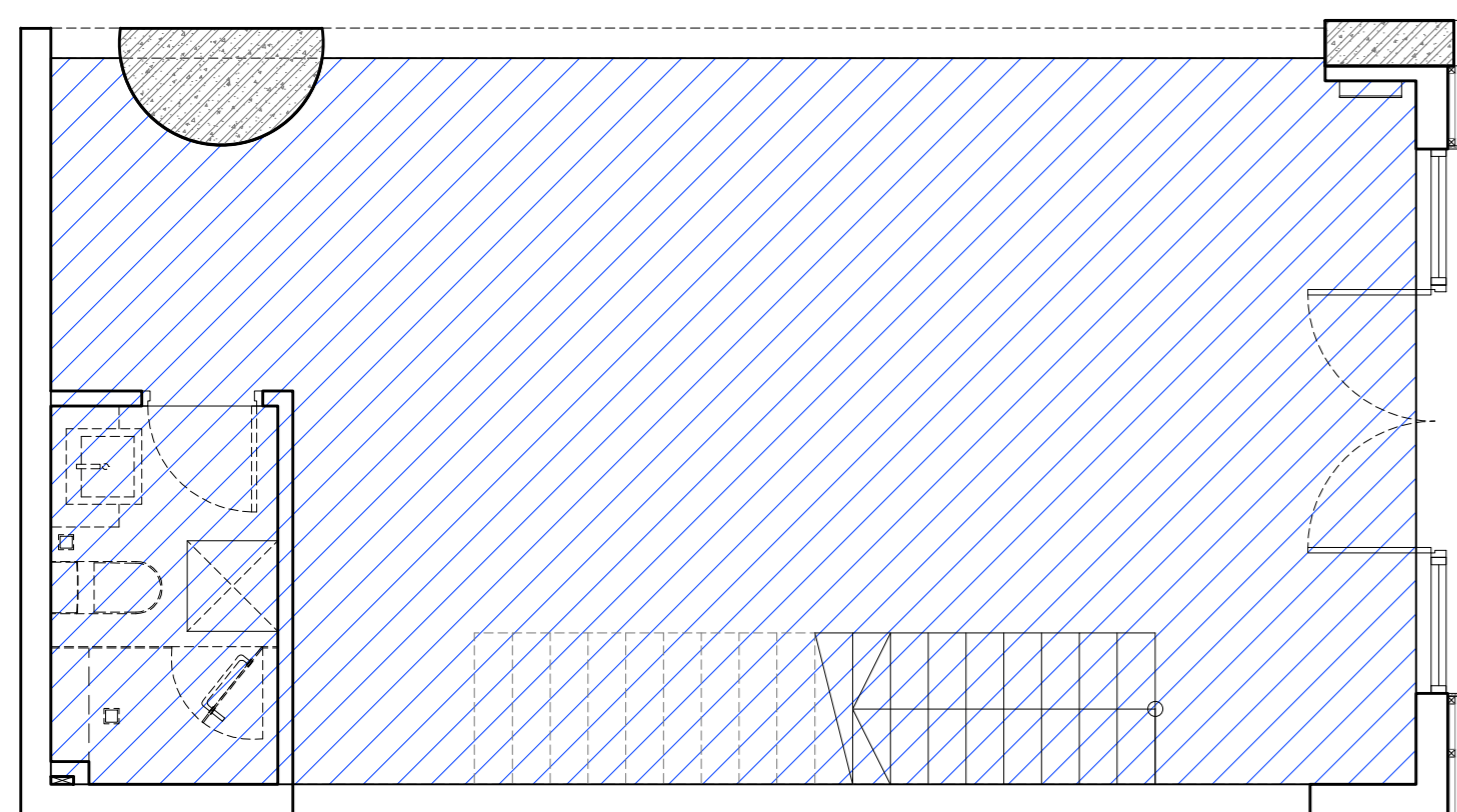


SH 22 LAYOUT BELOW  
NET FLOOR AREA SCALE: 1/50

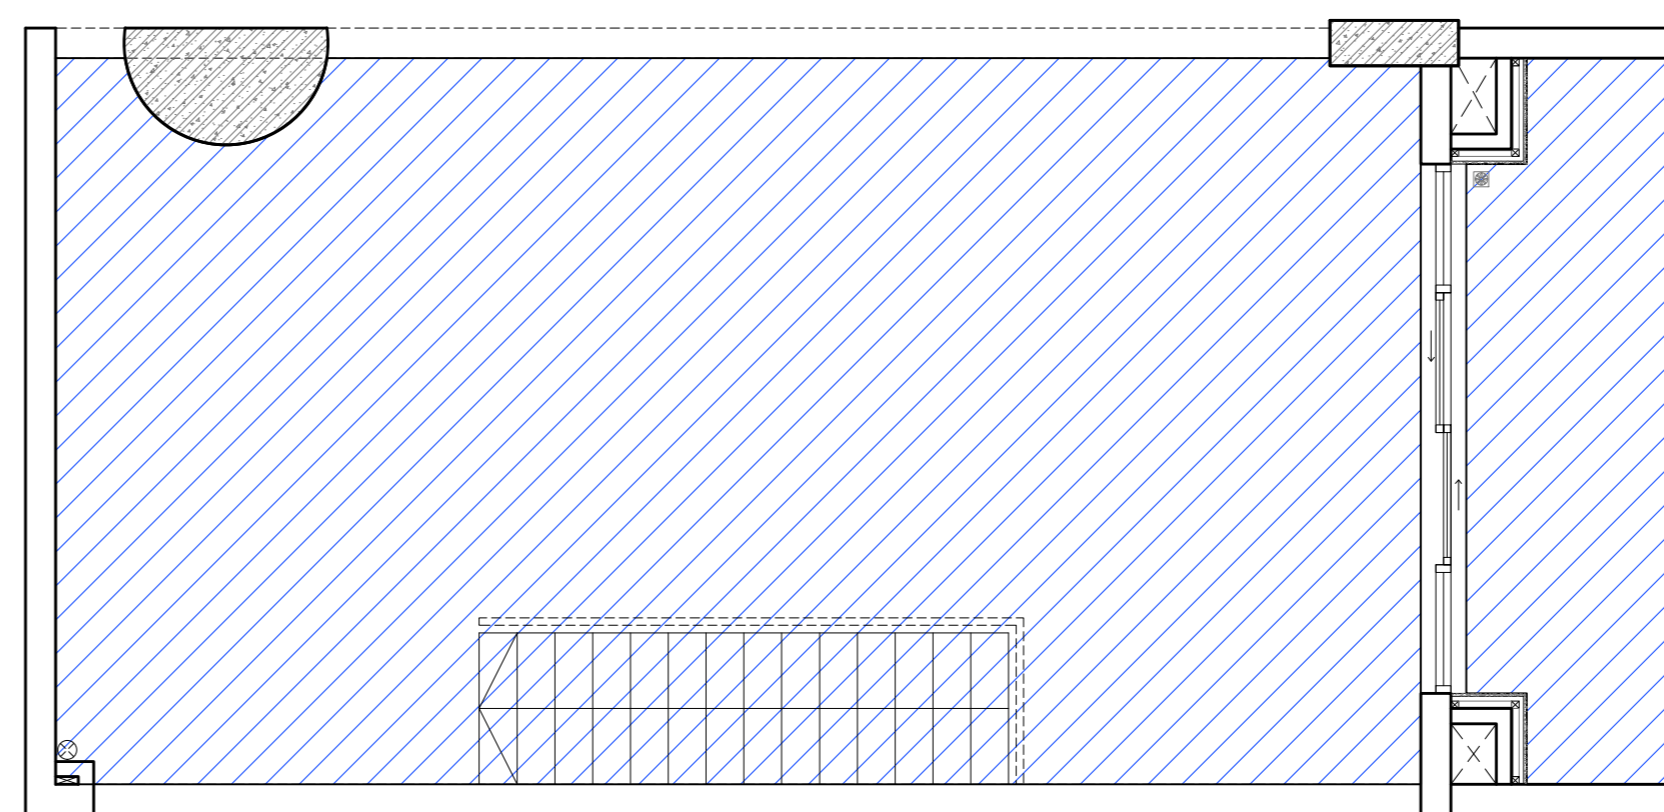


SH 22 LAYOUT ABOVE  
NET FLOOR AREA SCALE: 1/50

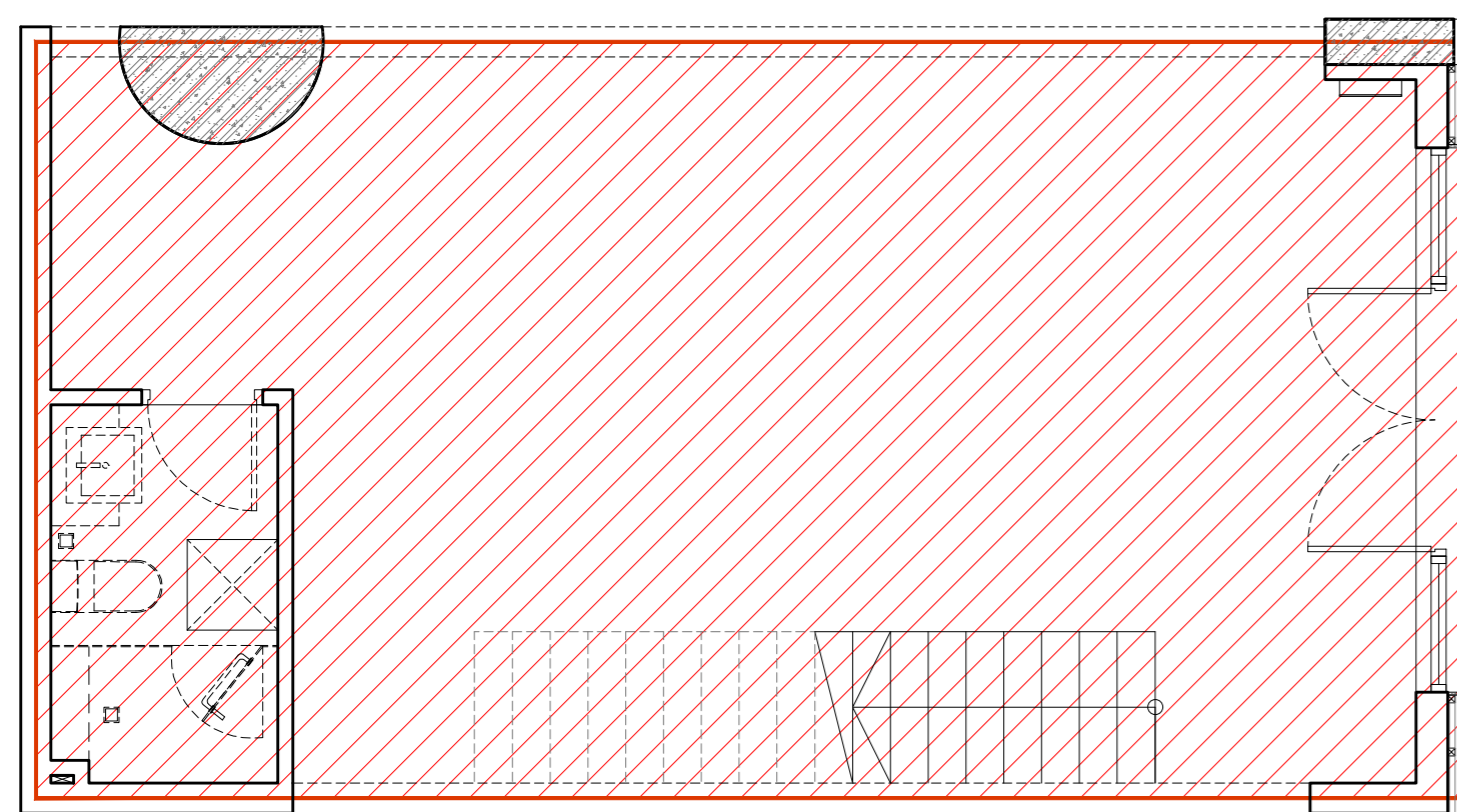

SH 22 LAYOUT BELOW  
GROSS FLOOR AREA SCALE: 1/50

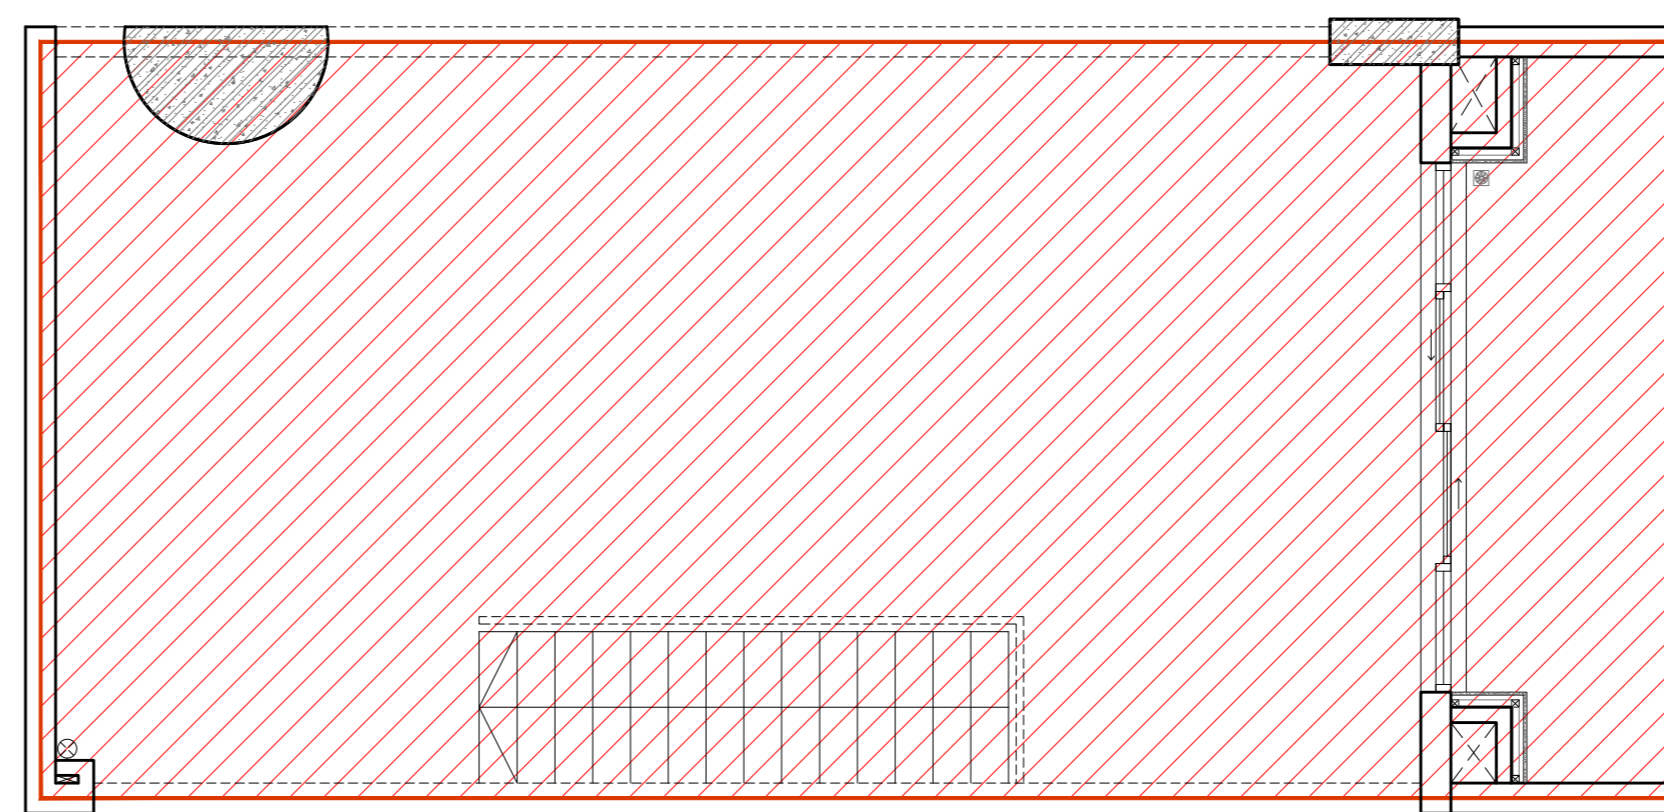


SH 22 LAYOUT ABOVE  
GROSS FLOOR AREA SCALE: 1/50

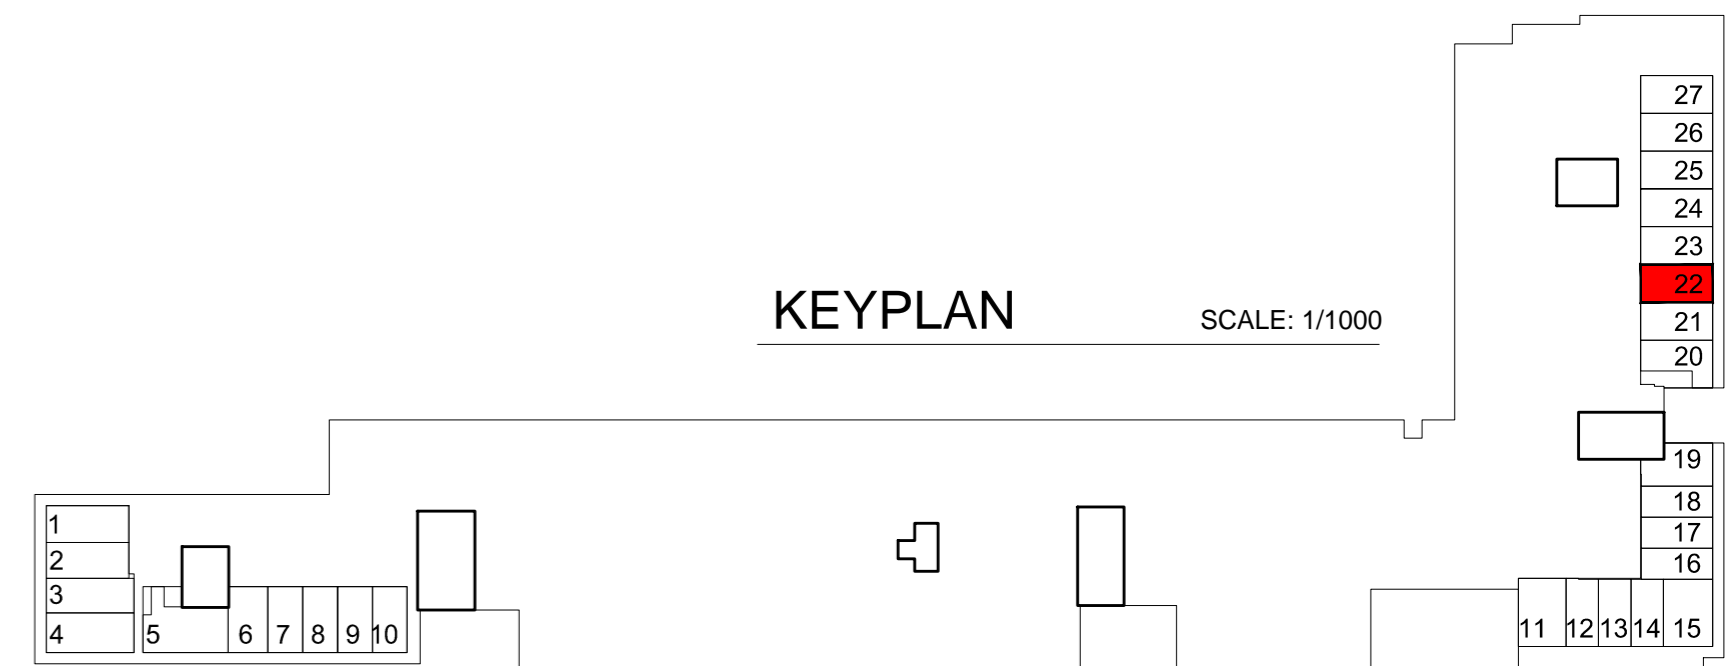


KEYPLAN SCALE: 1/1000

| Shophouse No.22 | NFA Area (m2) | GFA Area (m2) |
|-----------------|---------------|---------------|
| Total Area      | 91.00         | 101.00        |

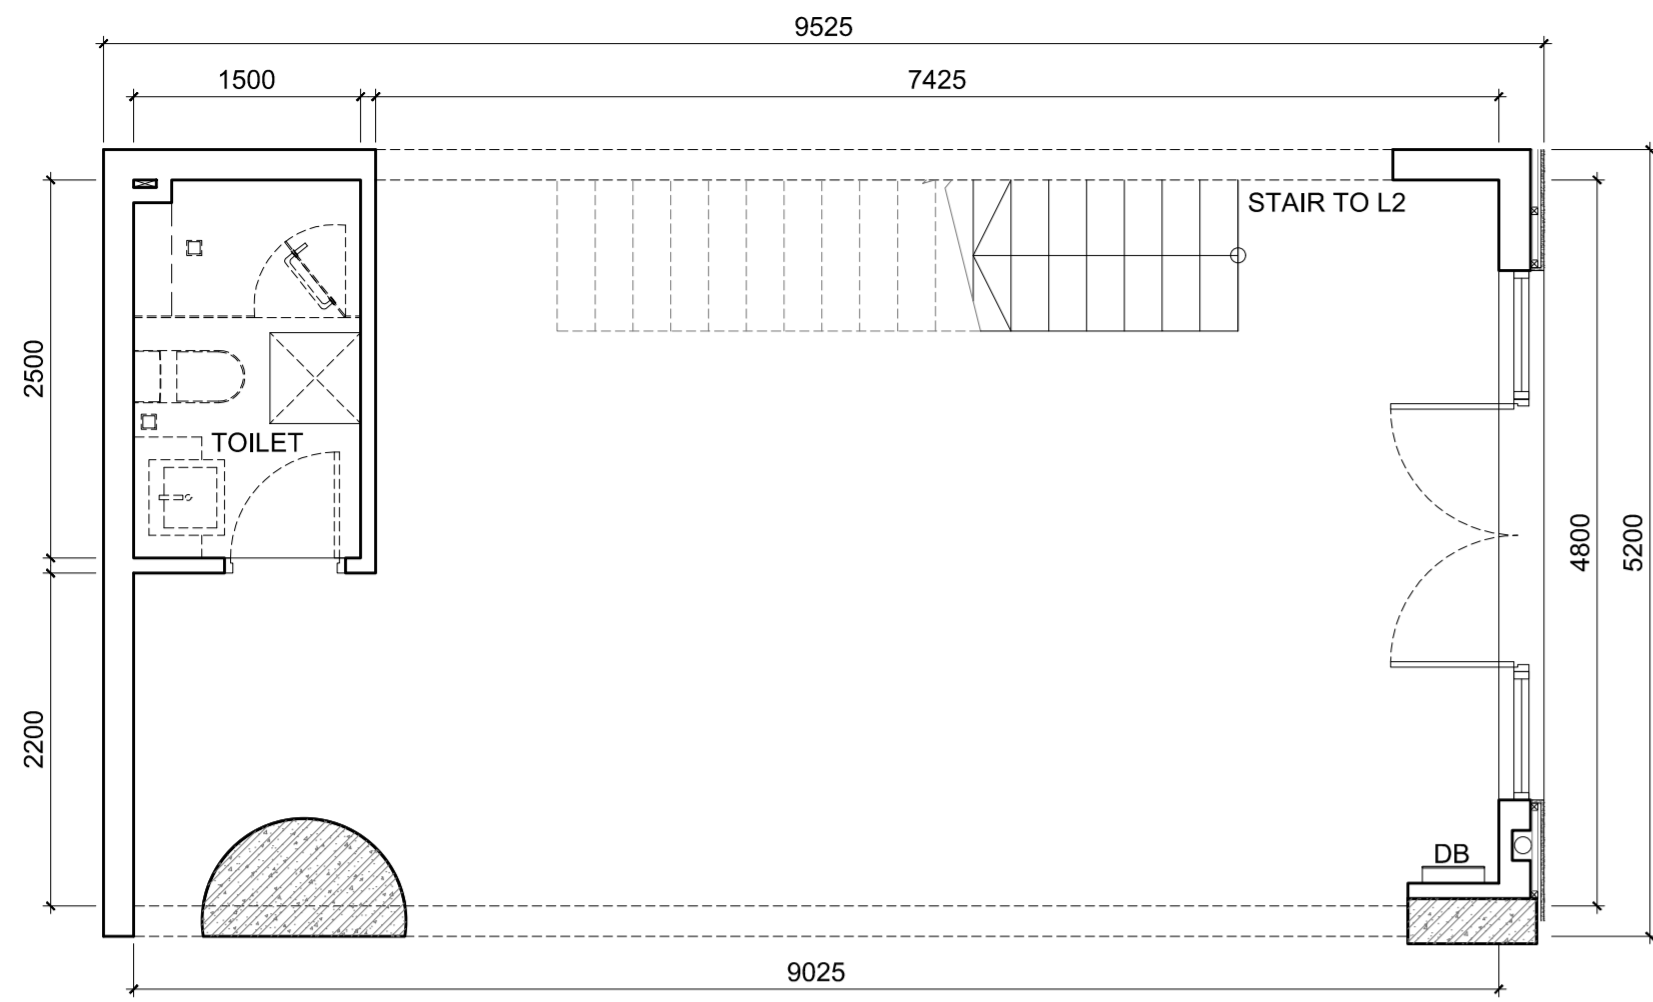


SH 23 LAYOUT BELOW  
1st FLOOR

SCALE: 1/50

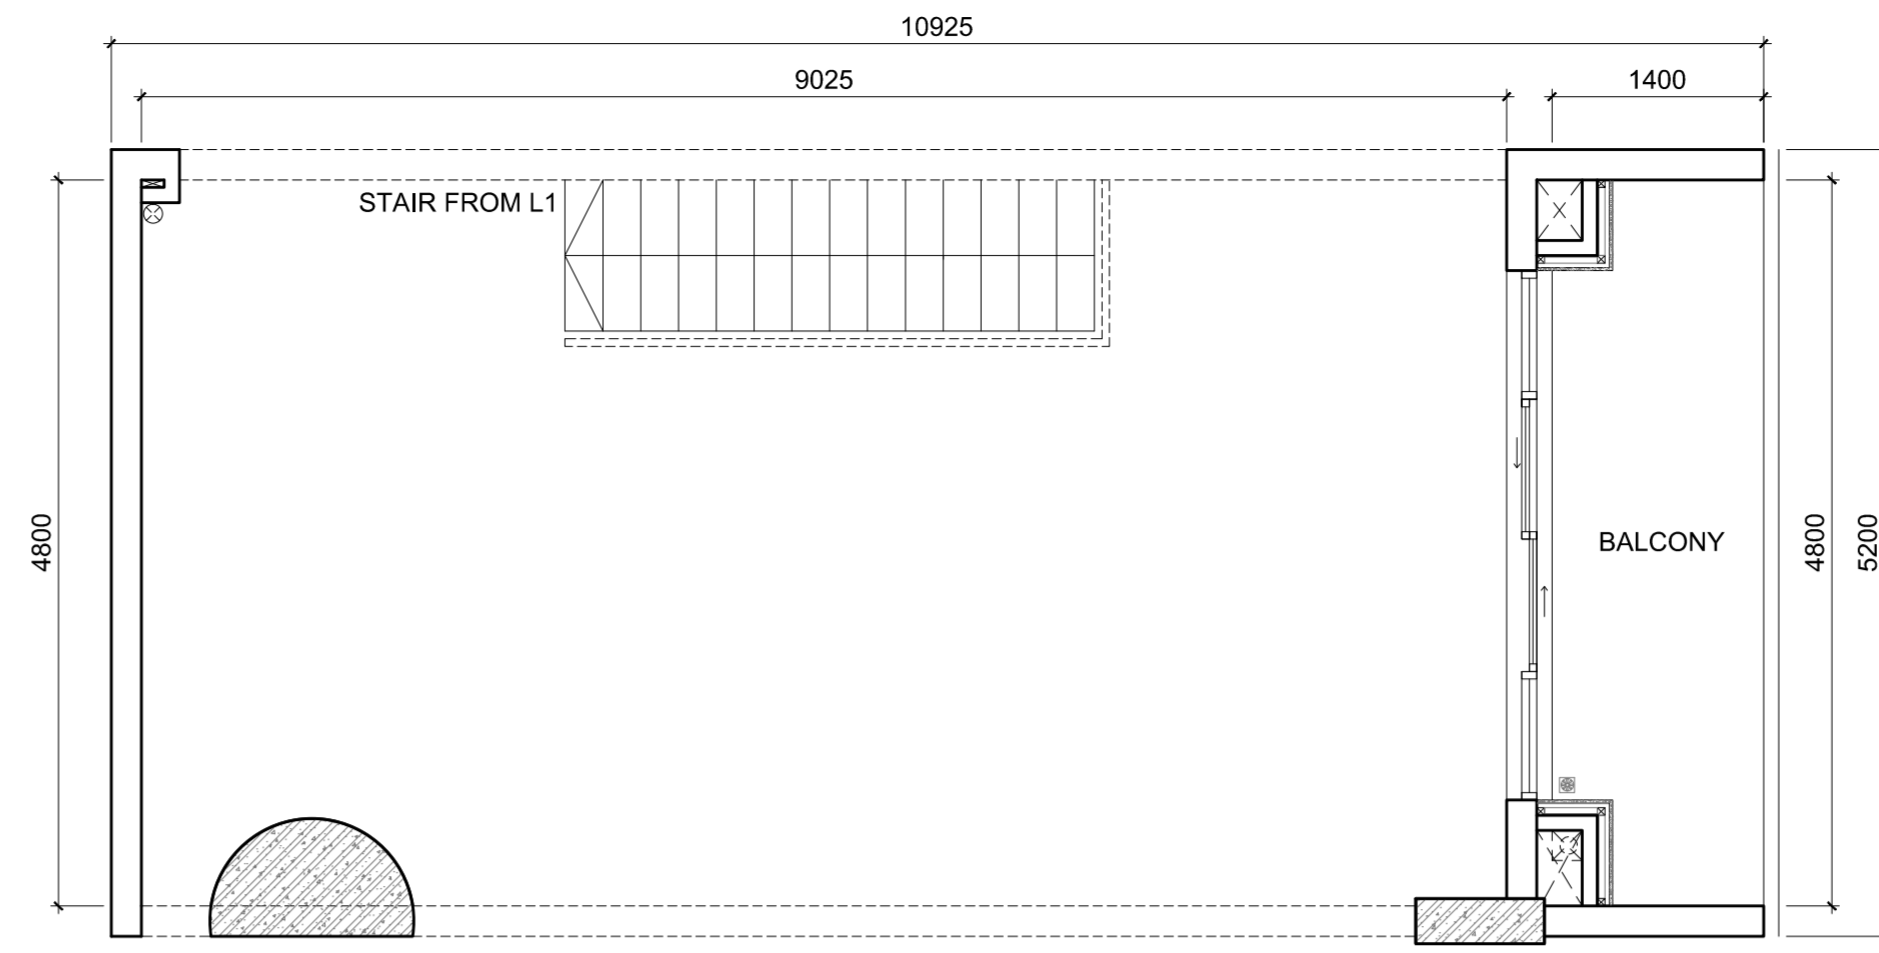


SH 23 LAYOUT ABOVE  
2nd FLOOR

SCALE: 1/50

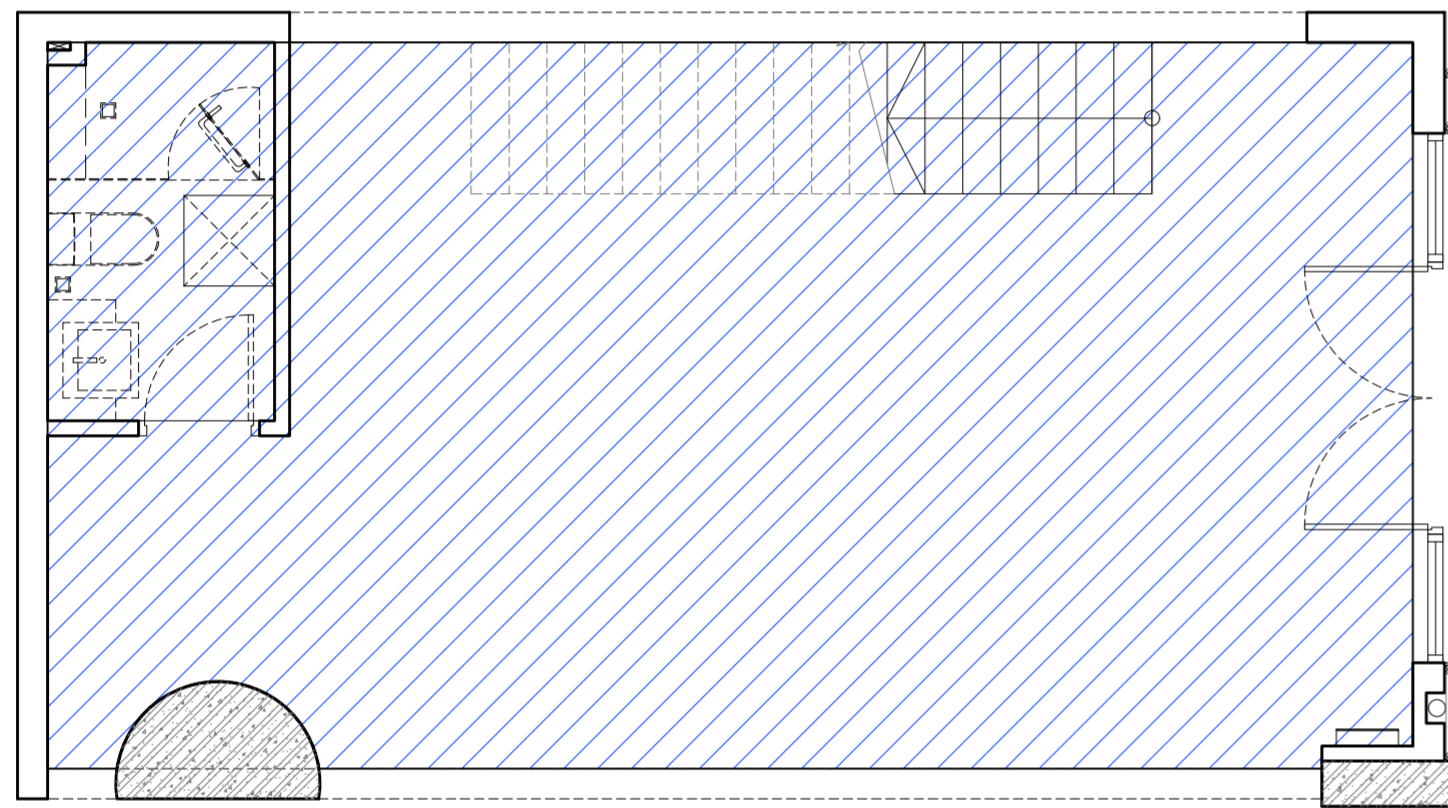


SH 23 LAYOUT BELOW  
NET FLOOR AREA

SCALE: 1/50

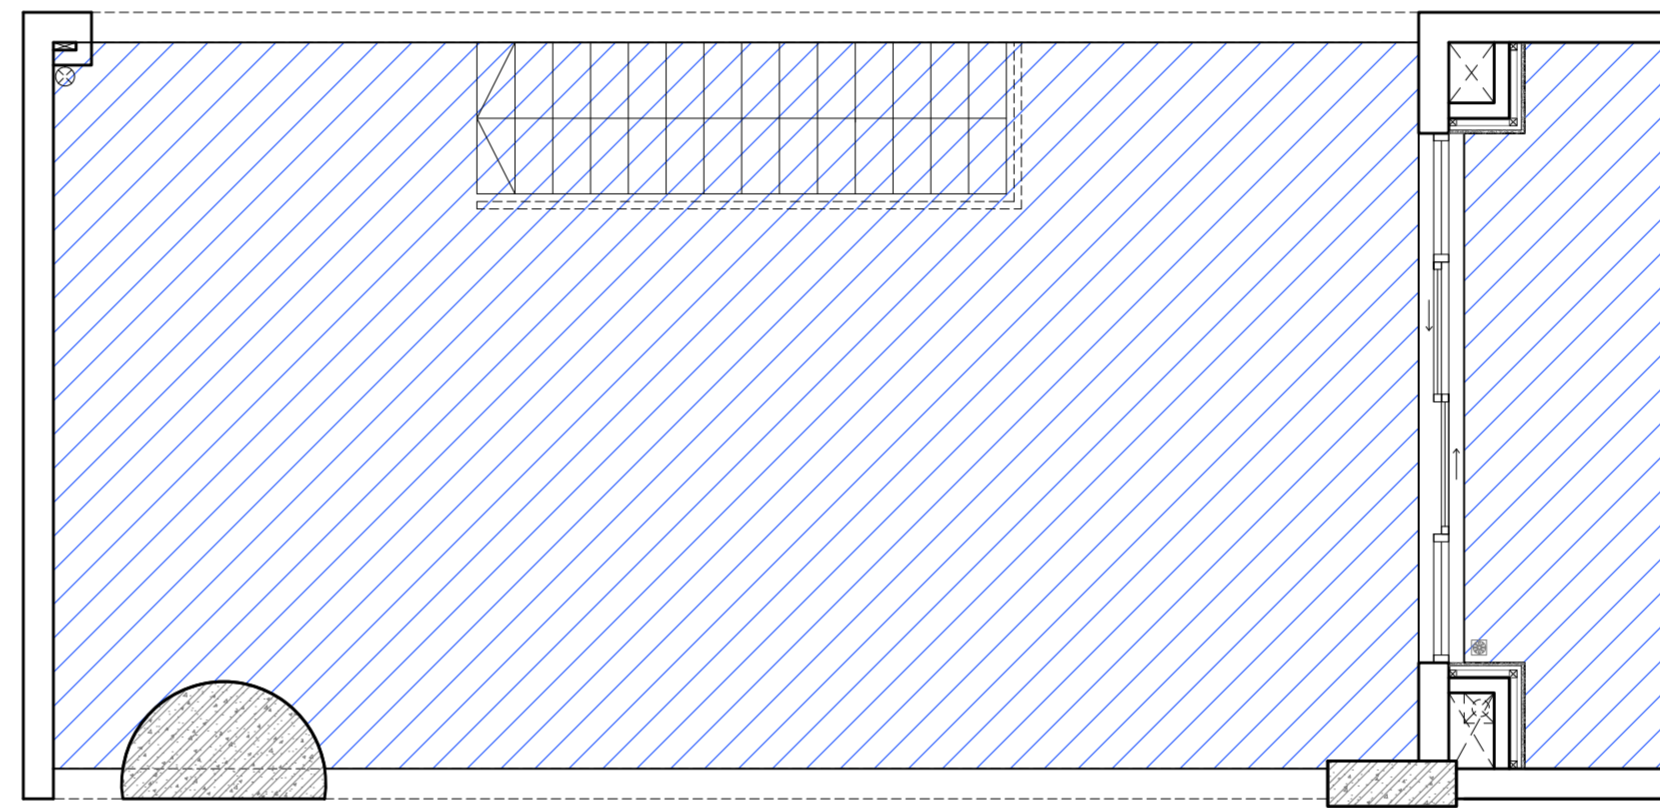


SH 23 LAYOUT ABOVE  
NET FLOOR AREA

SCALE: 1/50

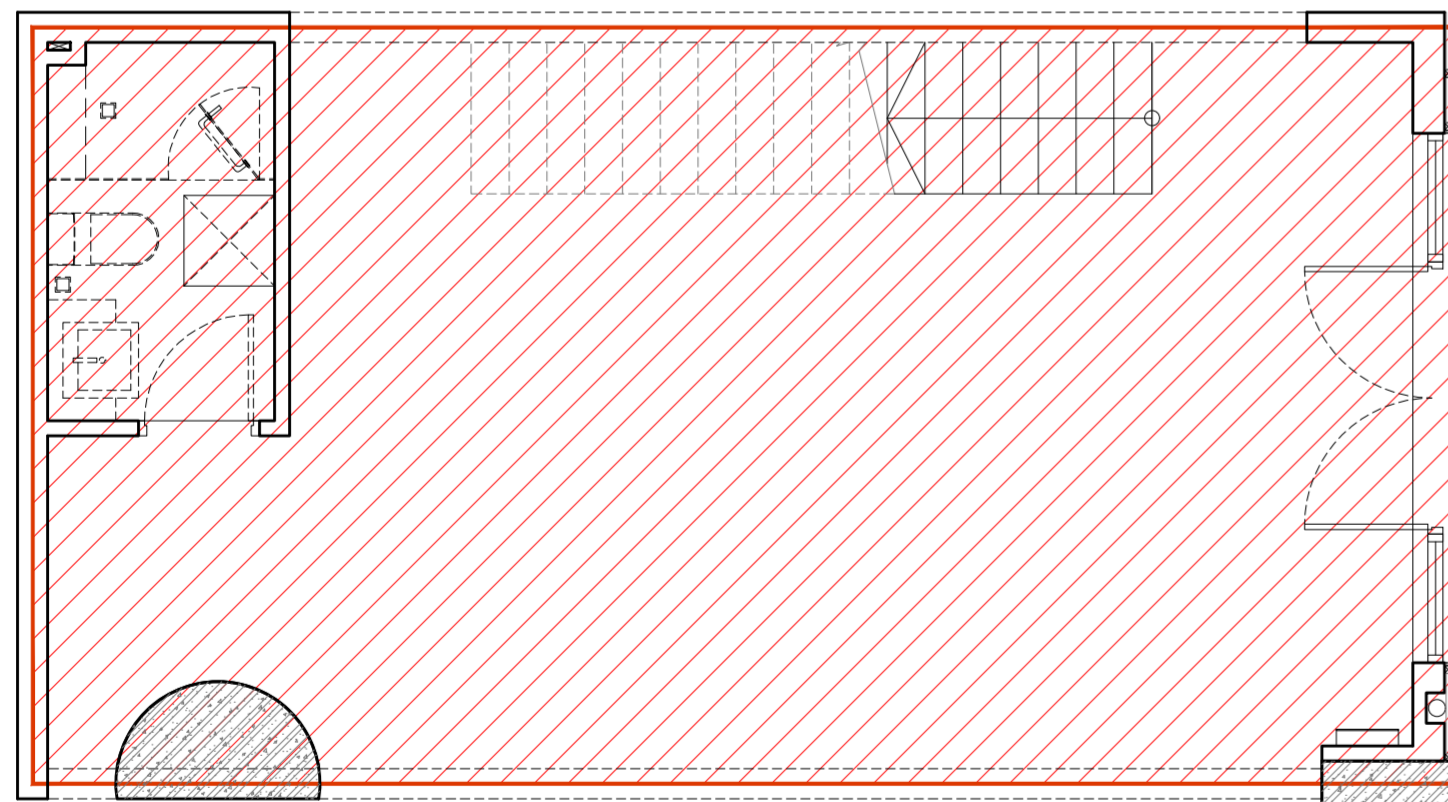

SH 23 LAYOUT BELOW  
GROSS FLOOR AREA

SCALE: 1/50

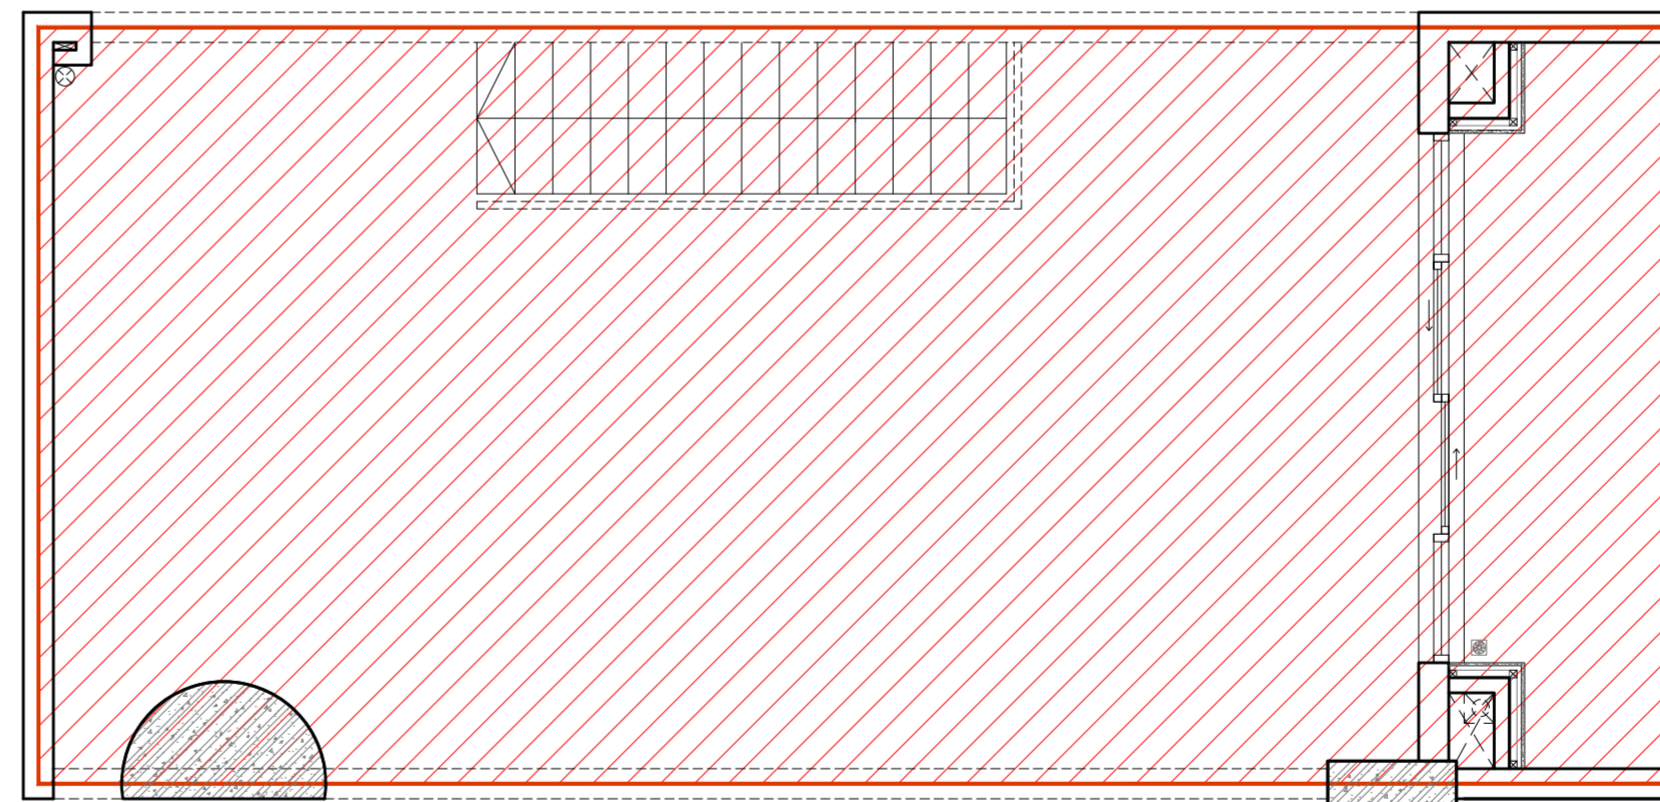

SH 23 LAYOUT ABOVE  
GROSS FLOOR AREA


SCALE: 1/50




KEYPLAN

SCALE: 1/1000


| Shophouse No.23 | NFA Area (m2) | GFA Area (m2) |
|-----------------|---------------|---------------|
| Total Area      | 91.00         | 101.00        |

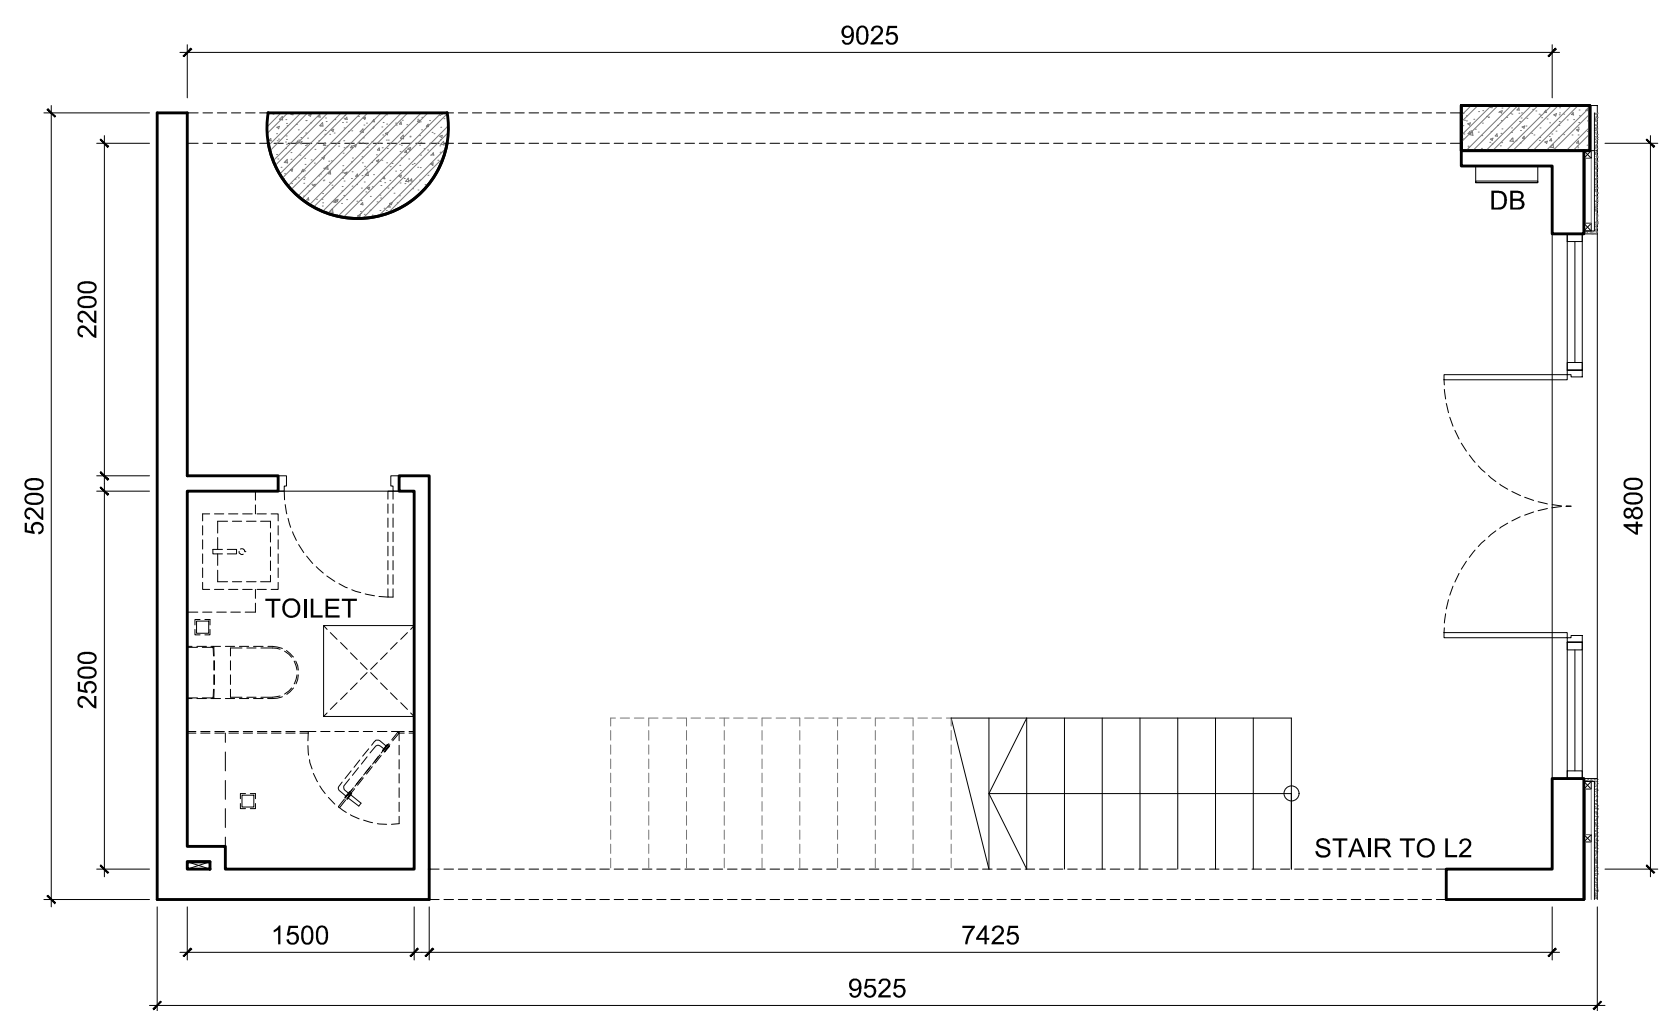


SH 24 LAYOUT BELOW  
1st FLOOR  
SCALE: 1/50

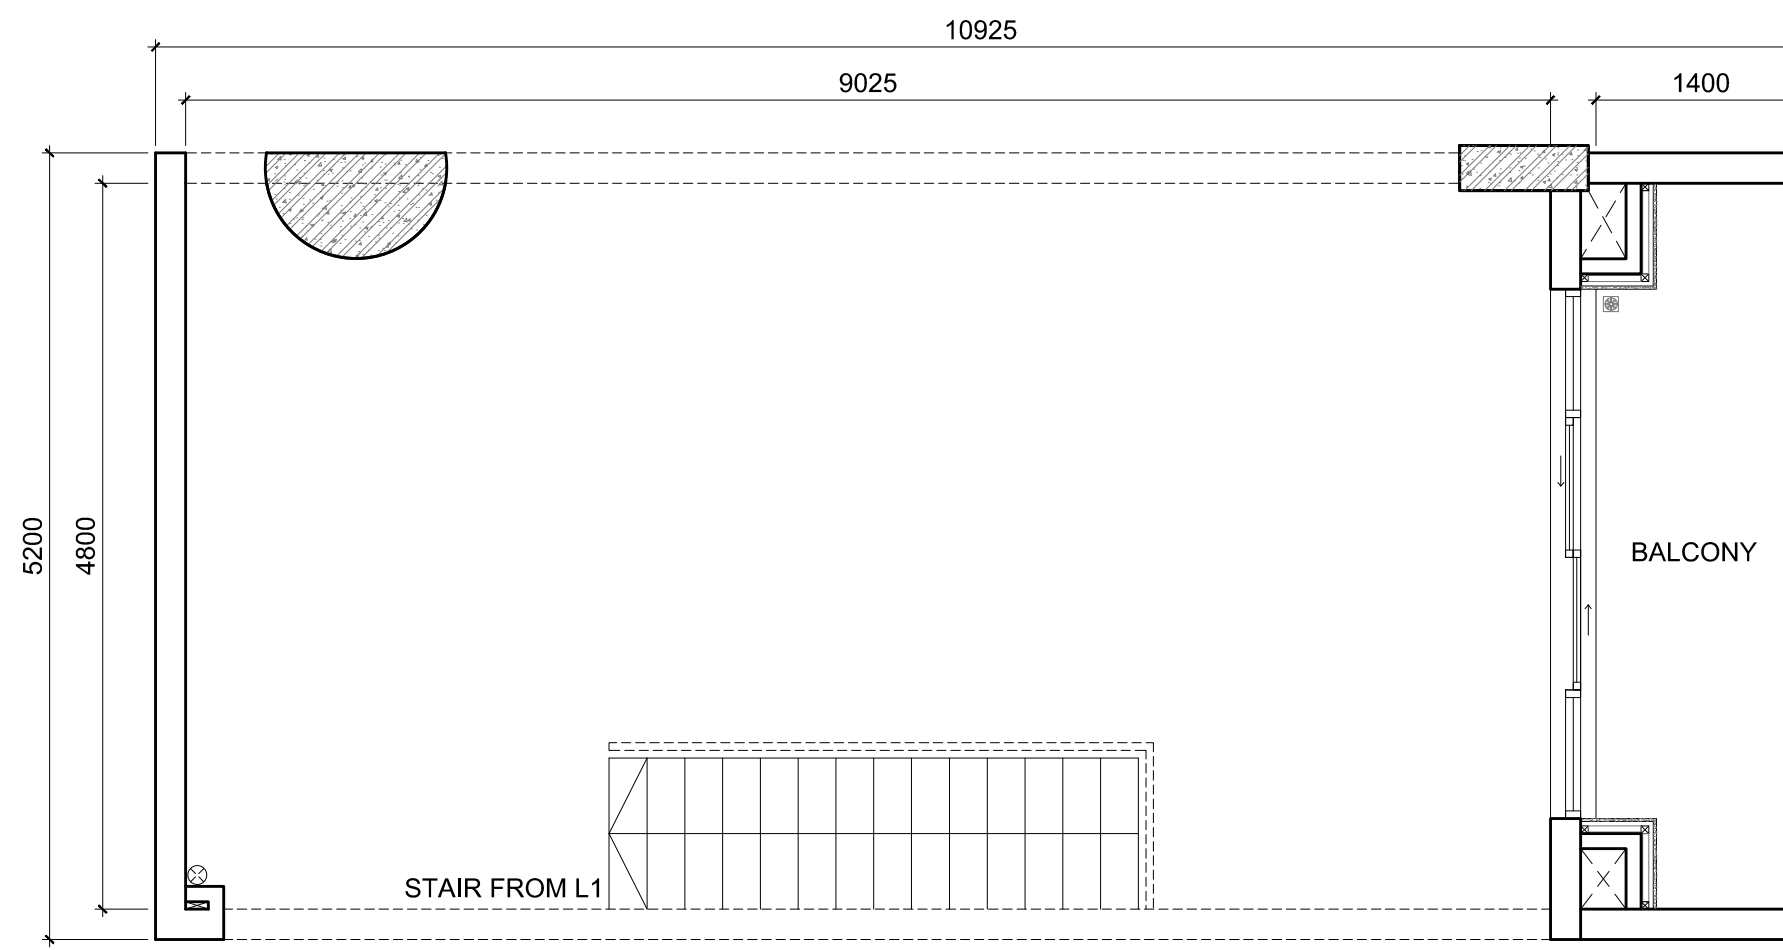


SH 24 LAYOUT ABOVE  
2nd FLOOR  
SCALE: 1/50

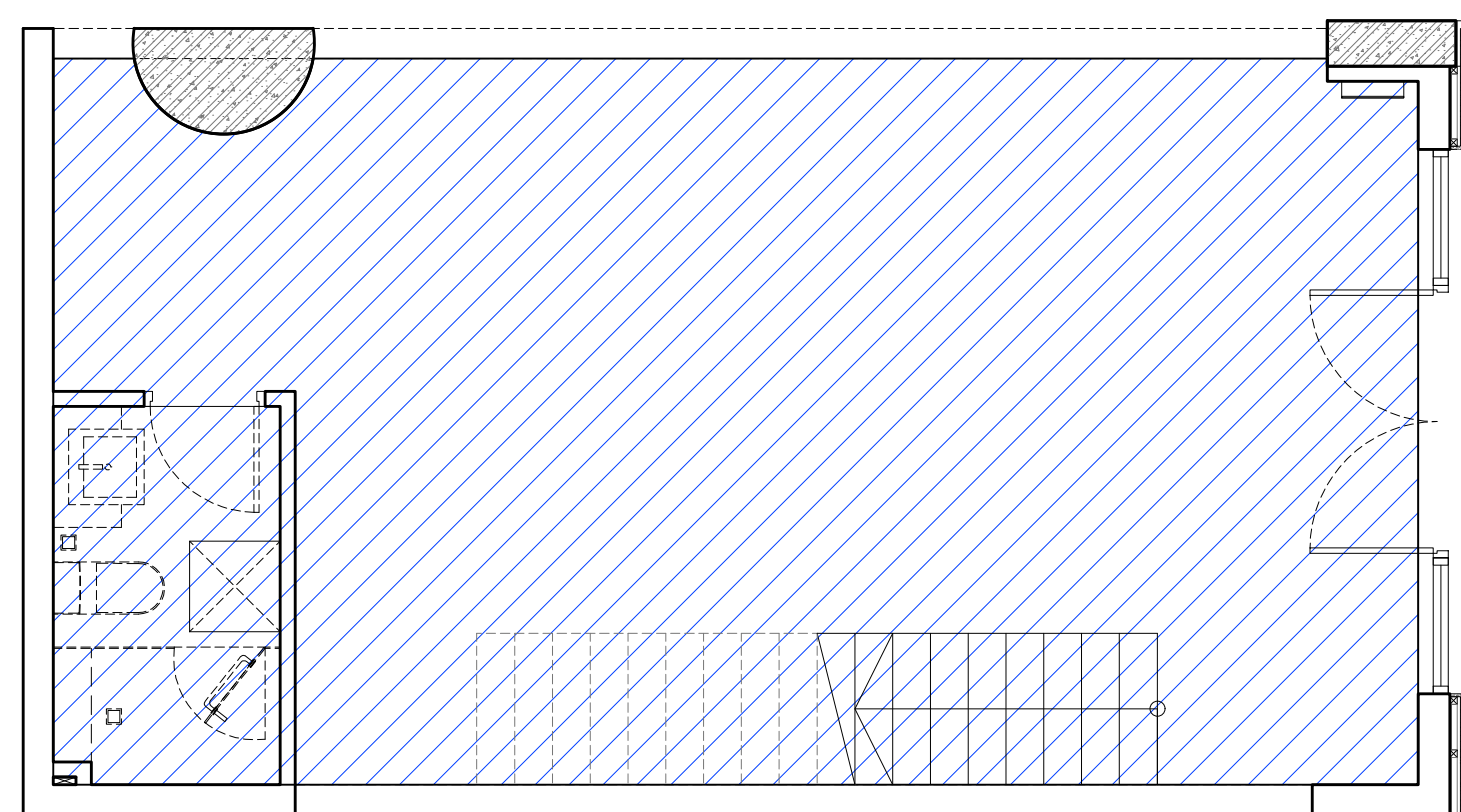


SH 24 LAYOUT BELOW  
NET FLOOR AREA  
SCALE: 1/50

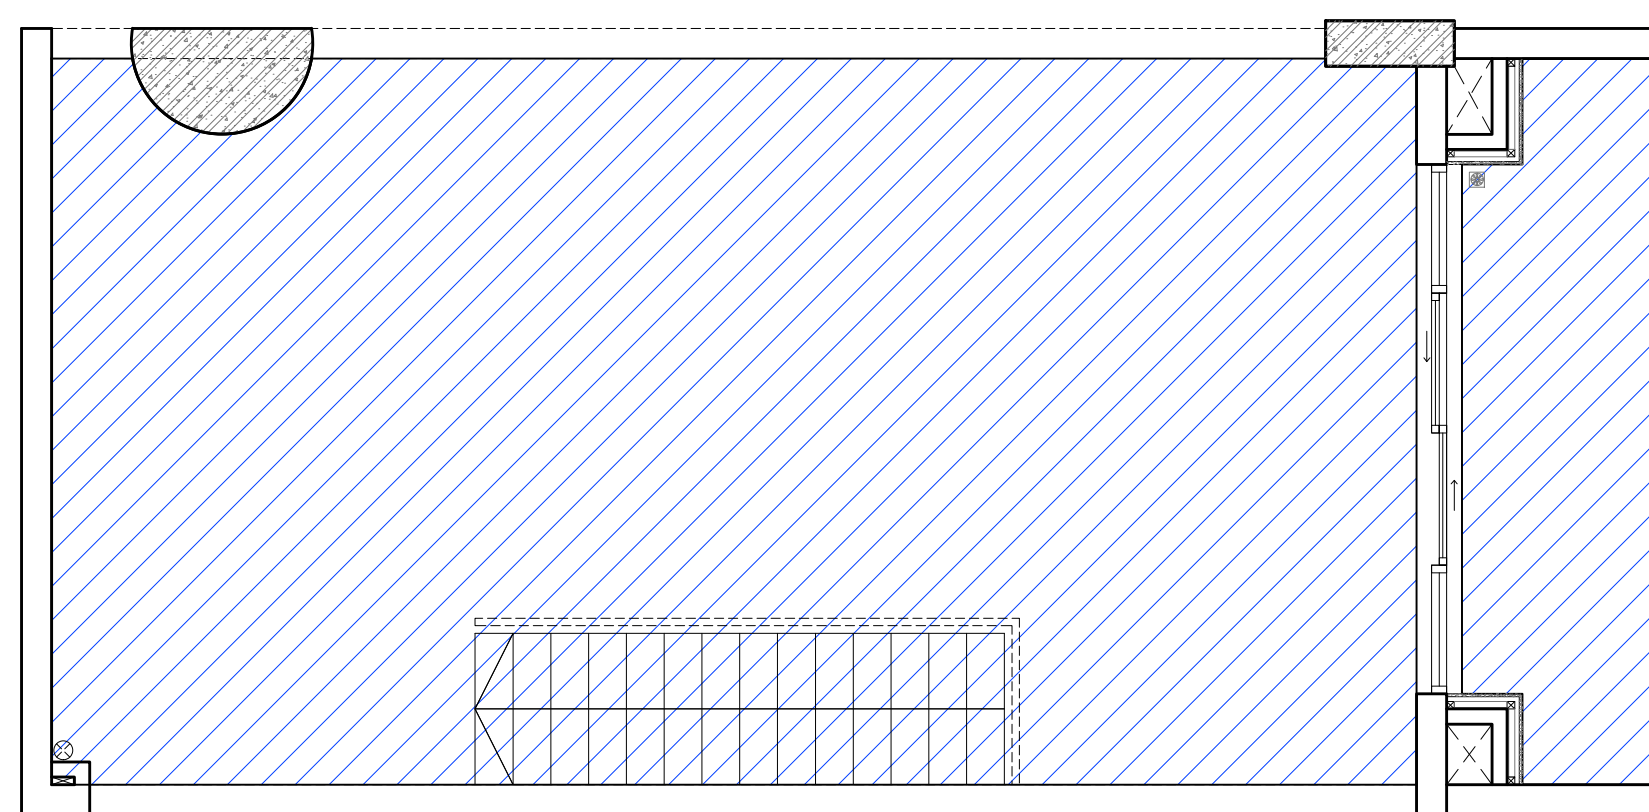


SH 24 LAYOUT ABOVE  
NET FLOOR AREA  
SCALE: 1/50

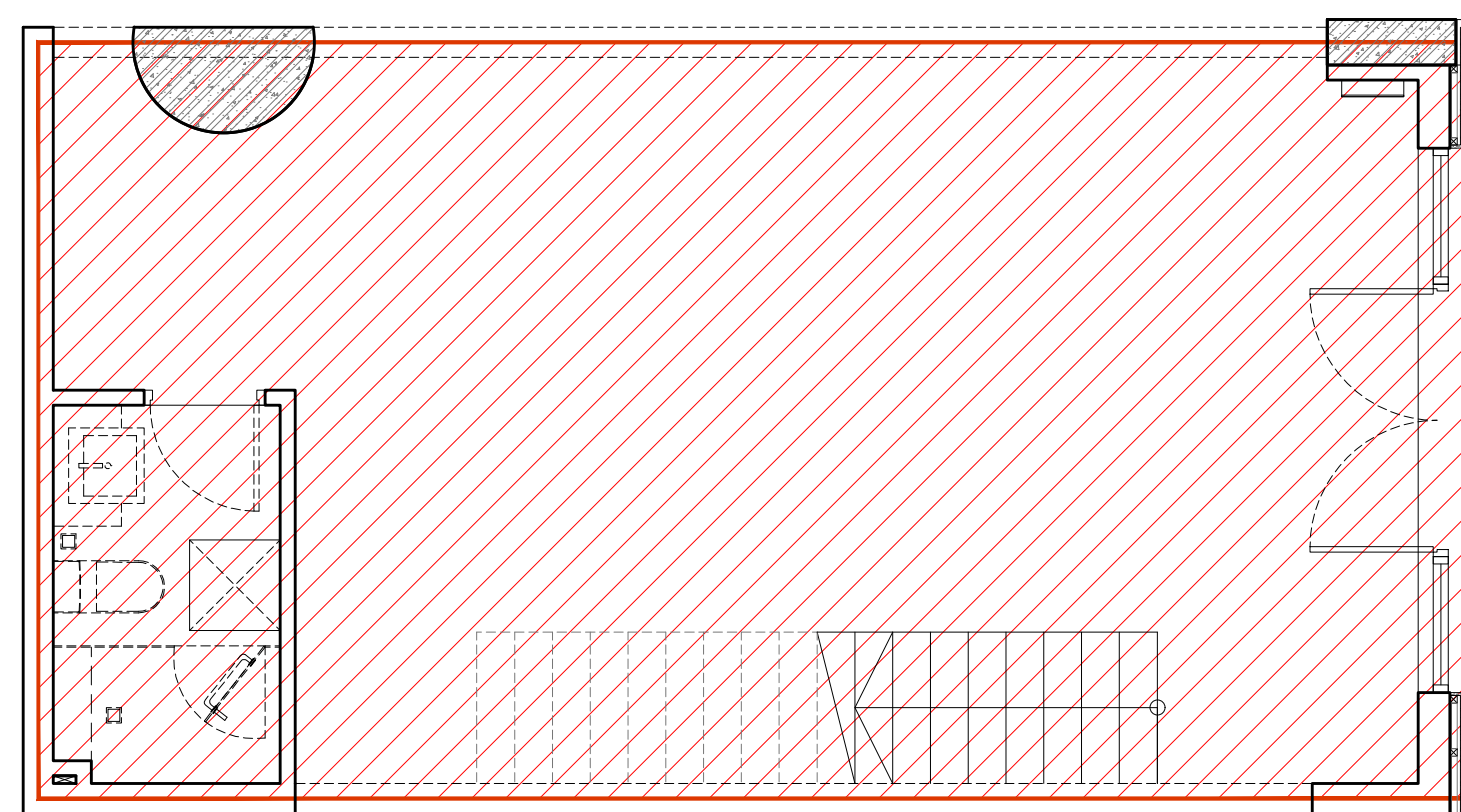

SH 24 LAYOUT BELOW  
GROSS FLOOR AREA  
SCALE: 1/50

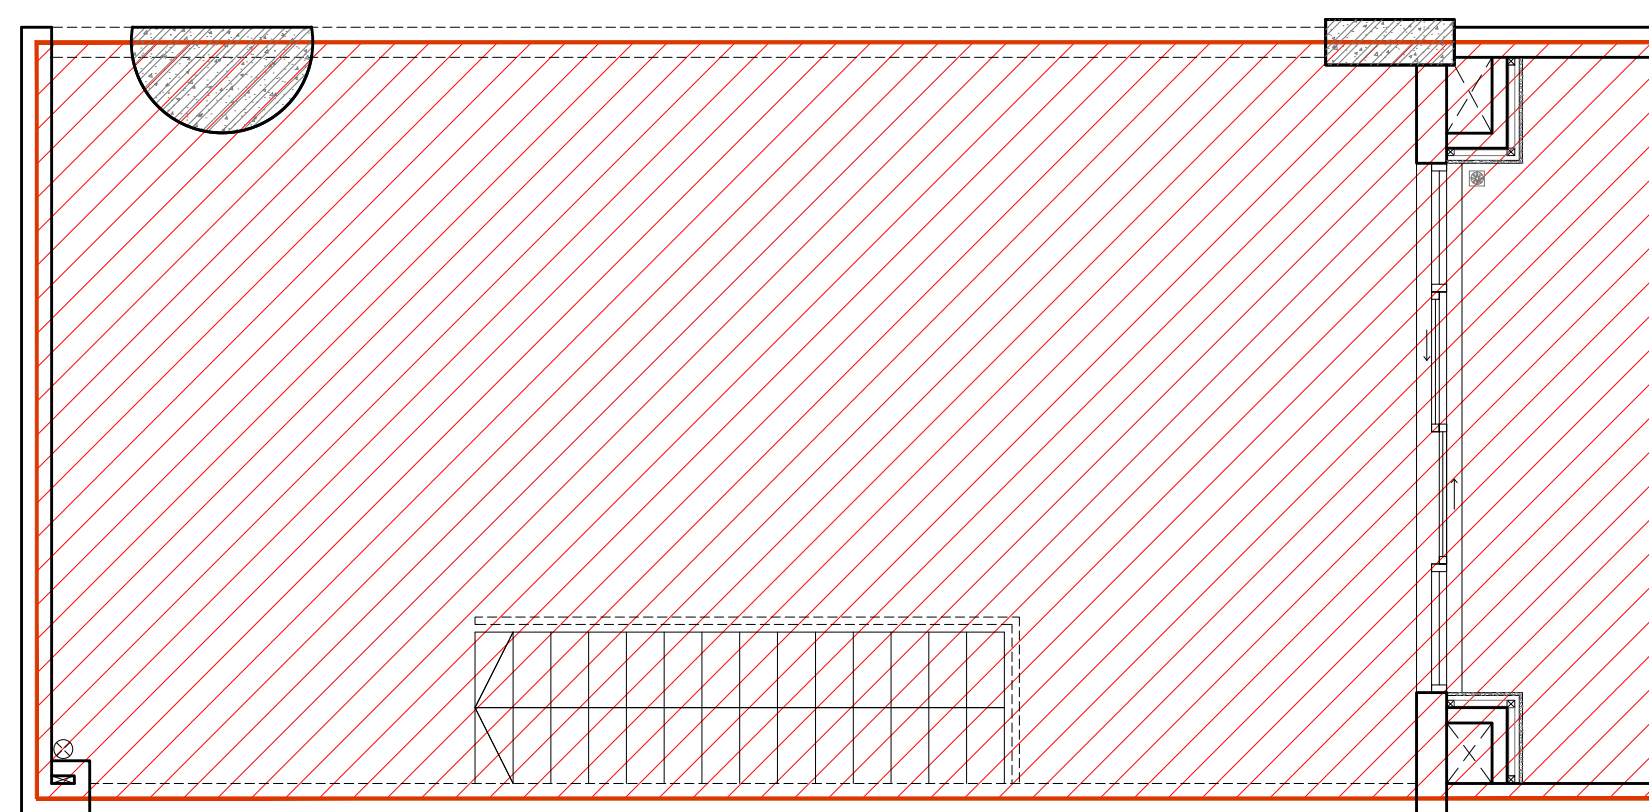


SH 24 LAYOUT ABOVE  
GROSS FLOOR AREA  
SCALE: 1/50

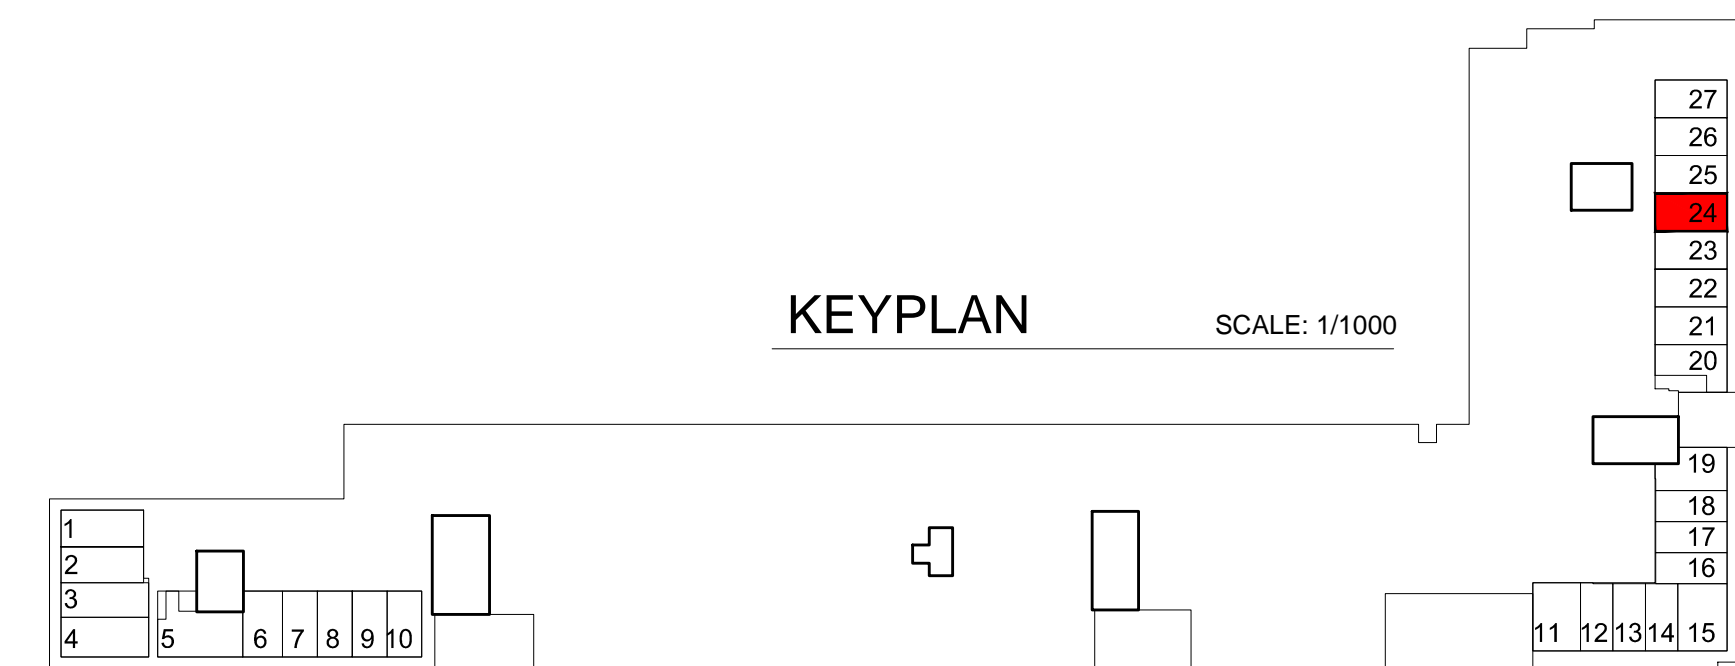


KEYPLAN  
SCALE: 1/1000

| Shophouse No.24 | NFA Area (m2) | GFA Area (m2) |
|-----------------|---------------|---------------|
| Total Area      | 91.00         | 101.00        |




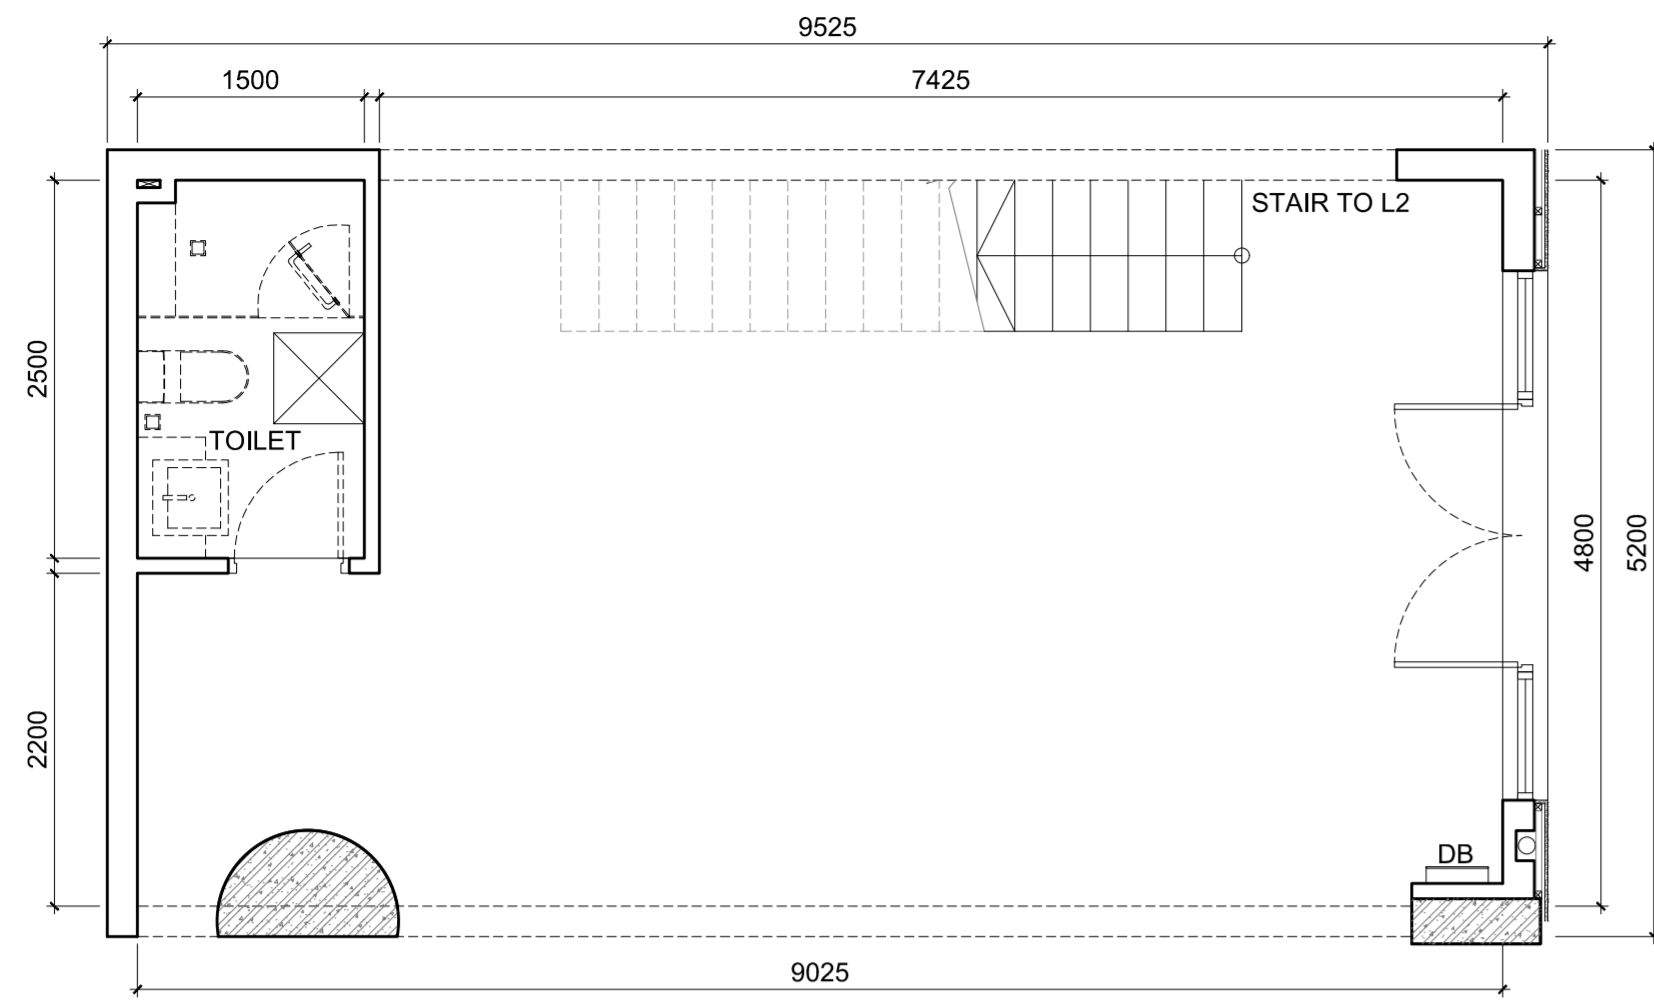


SH 25 LAYOUT BELOW  
1st FLOOR SCALE: 1/50

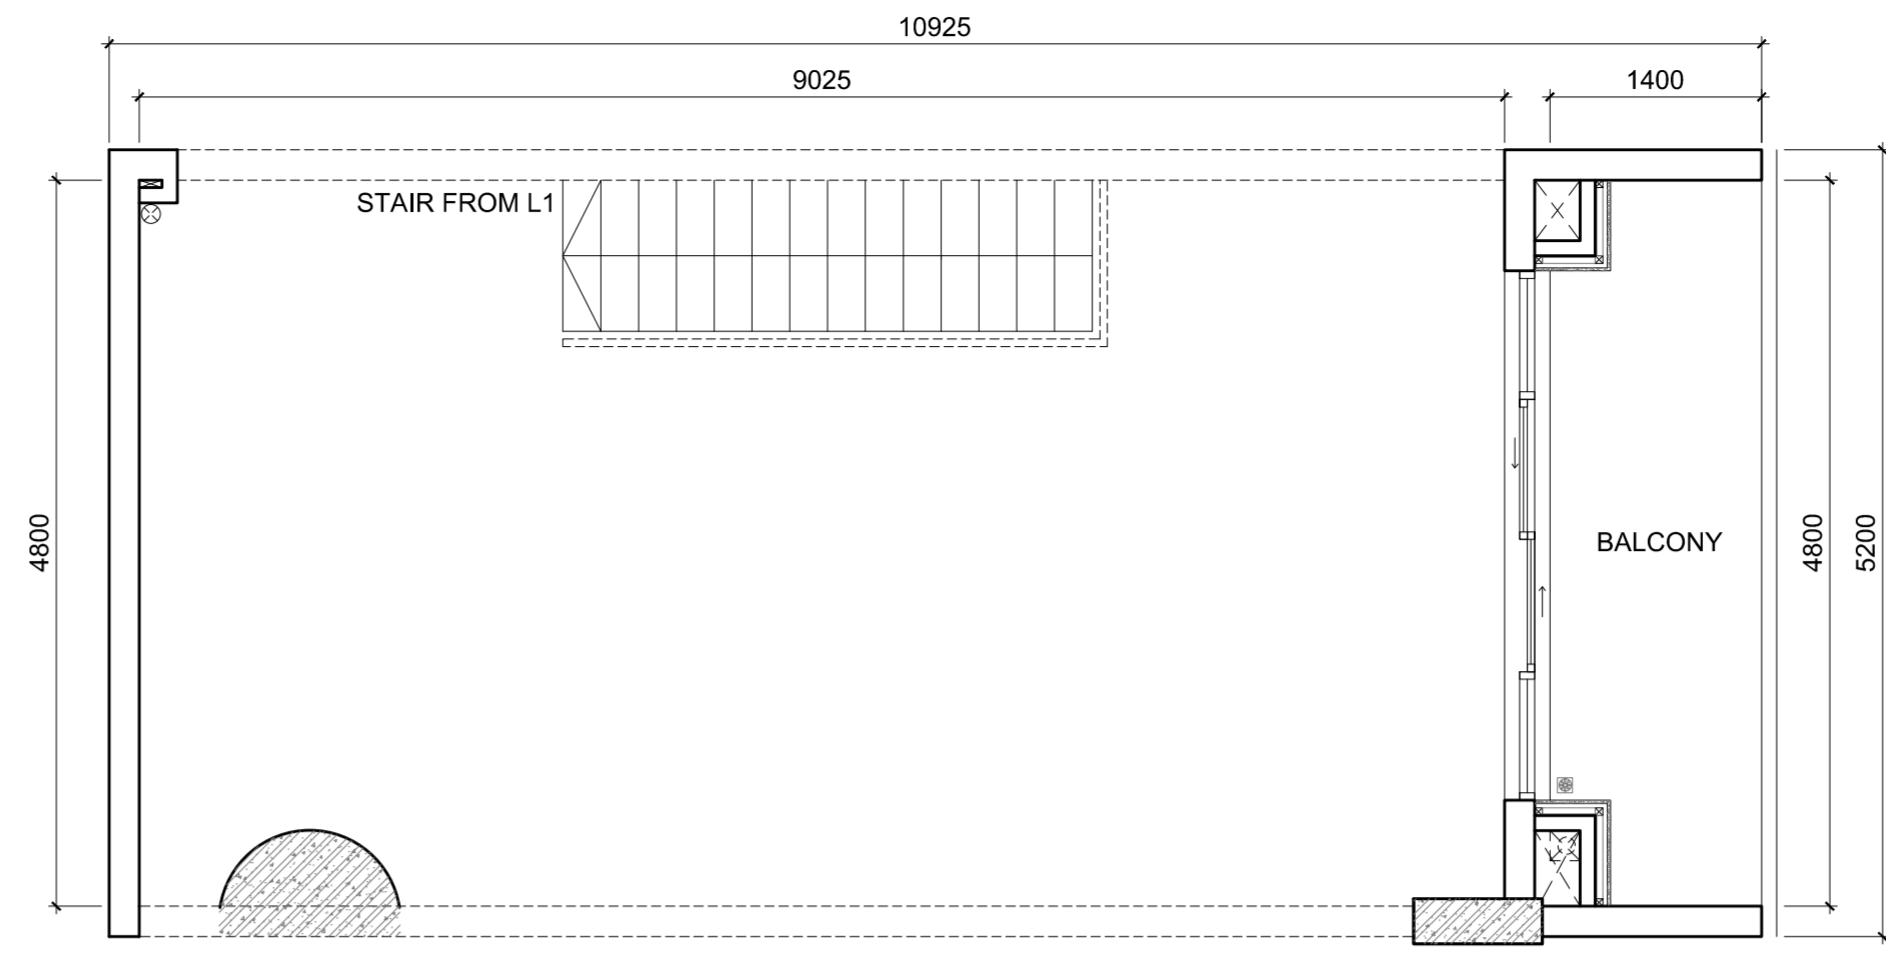


SH 25 LAYOUT ABOVE  
2nd FLOOR SCALE: 1/50

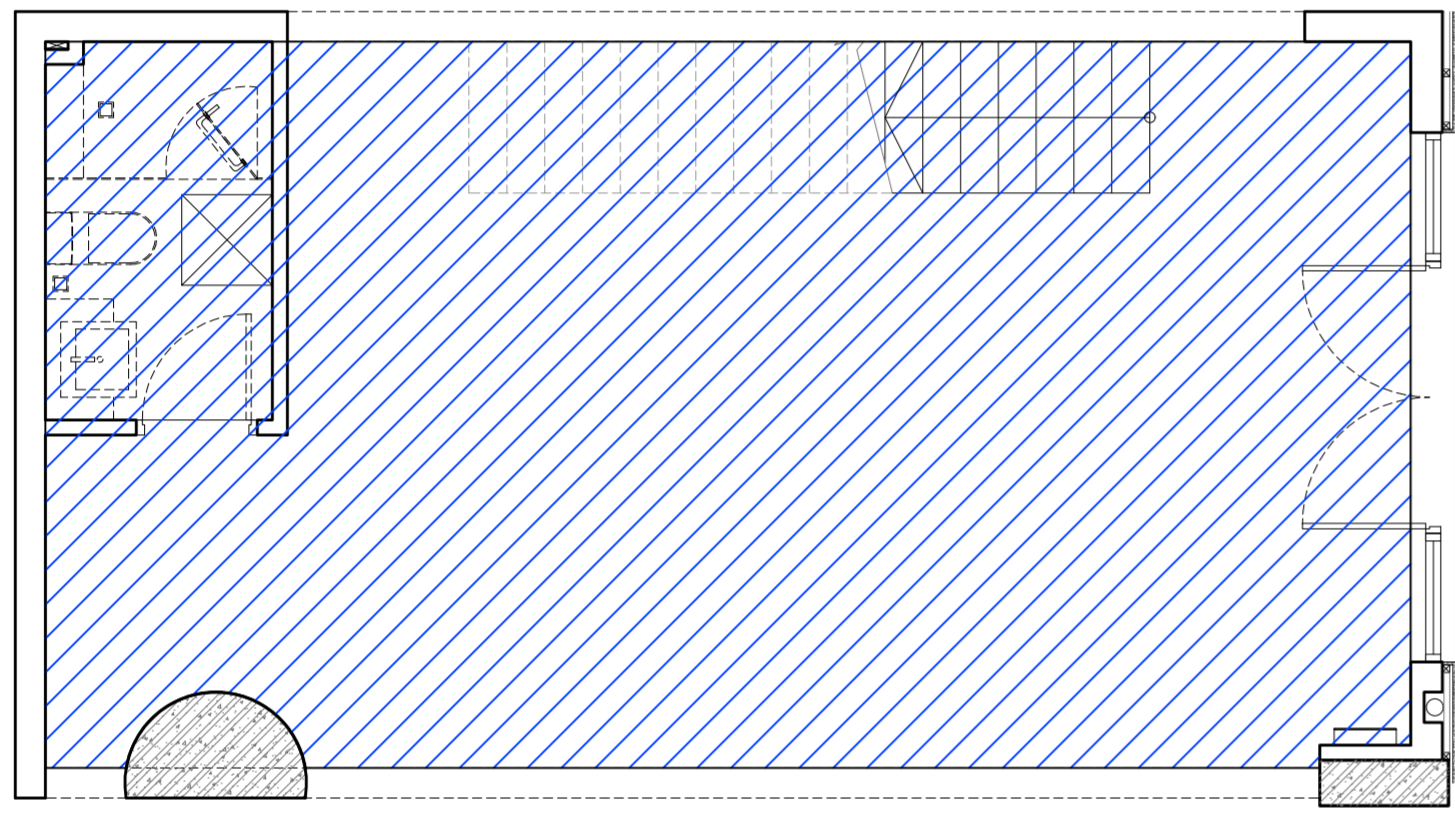


SH 25 LAYOUT BELOW  
NET FLOOR AREA SCALE: 1/50

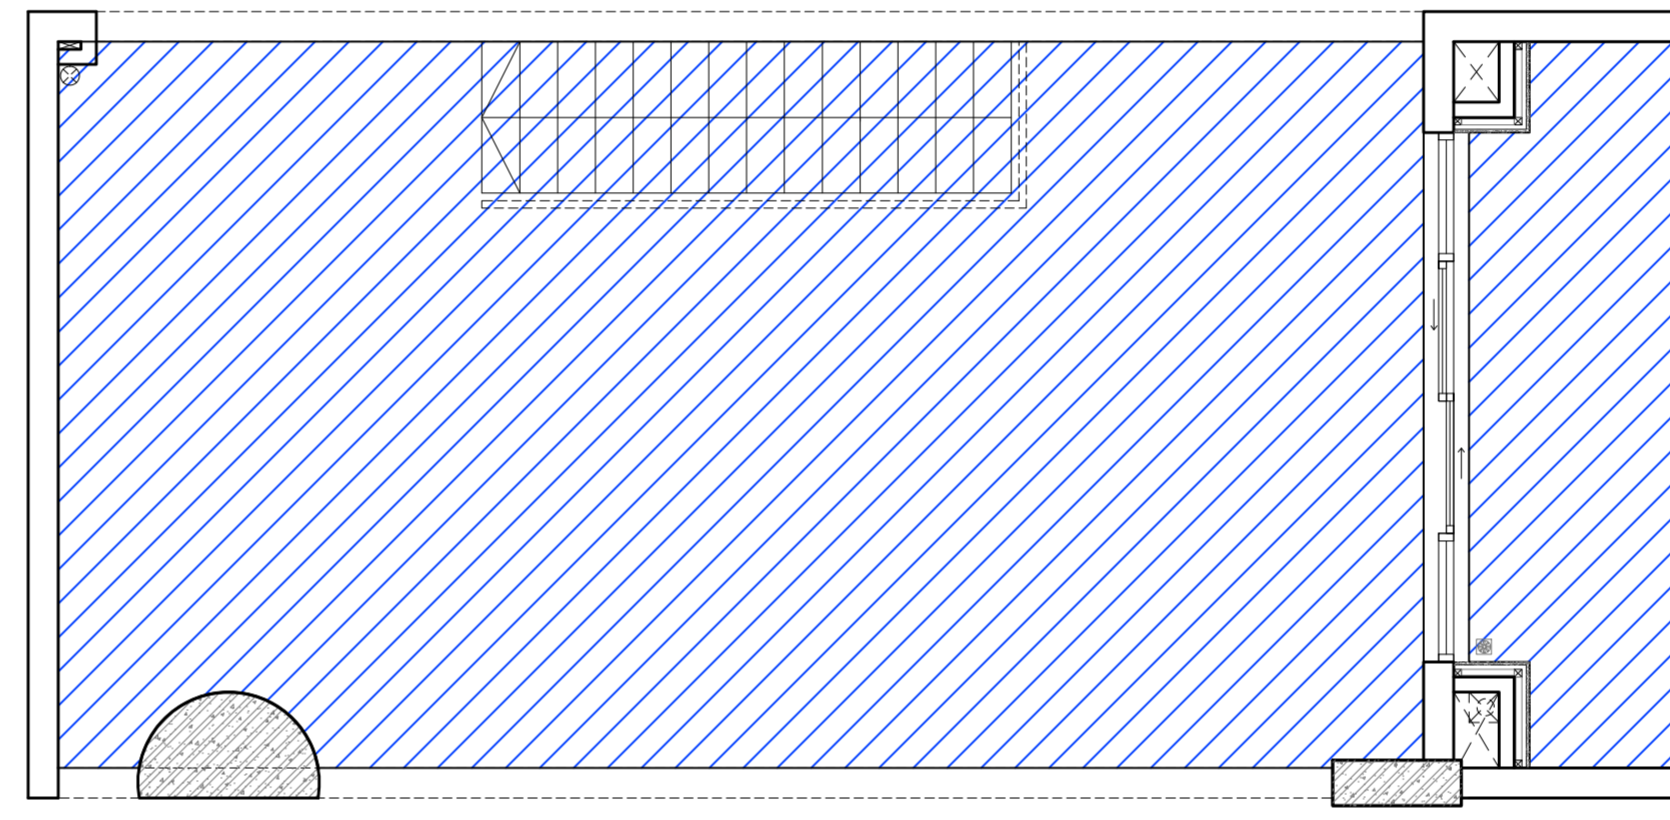


SH 25 LAYOUT ABOVE  
NET FLOOR AREA SCALE: 1/50

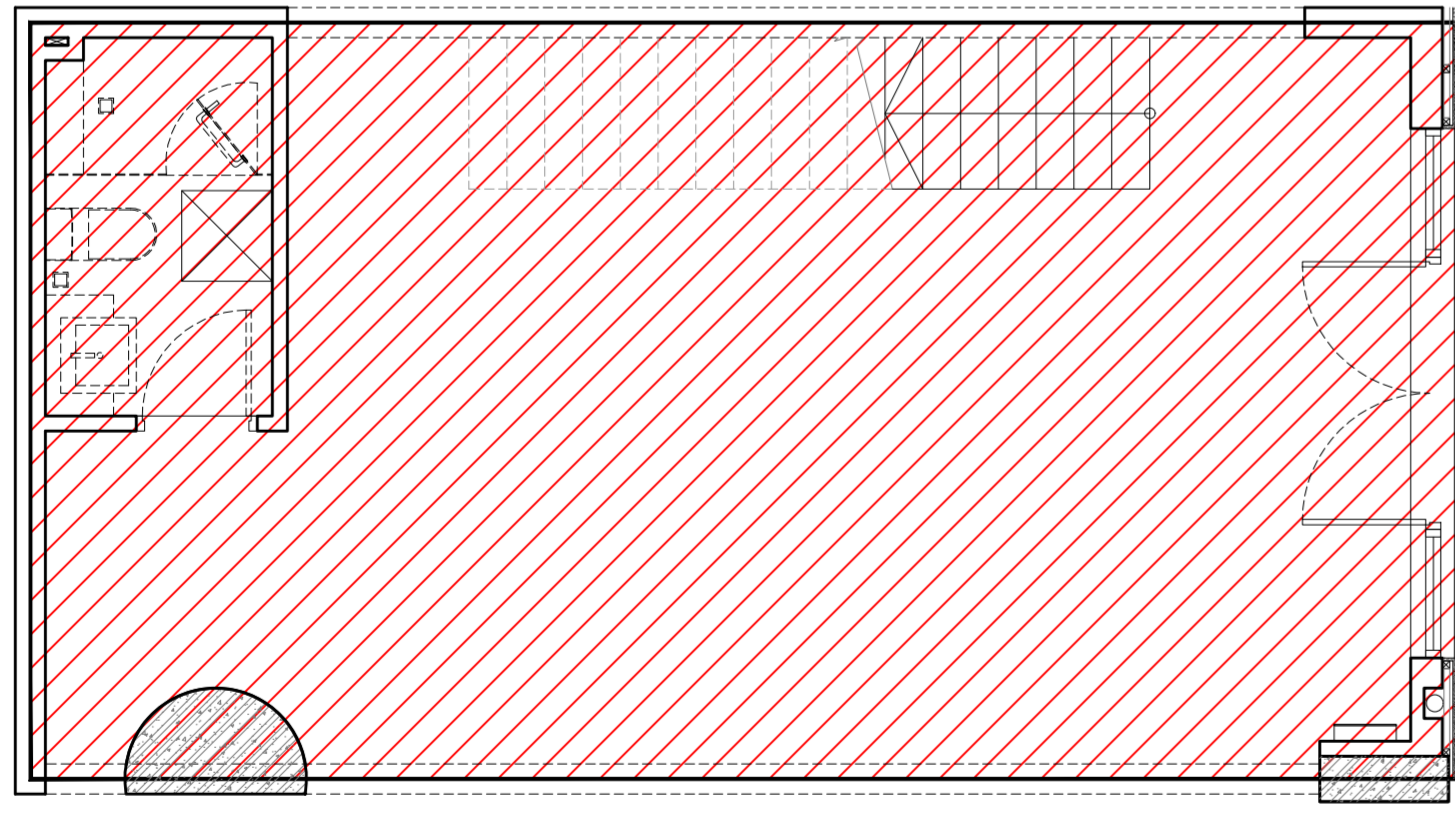

SH 25 LAYOUT BELOW  
GROSS FLOOR AREA SCALE: 1/50

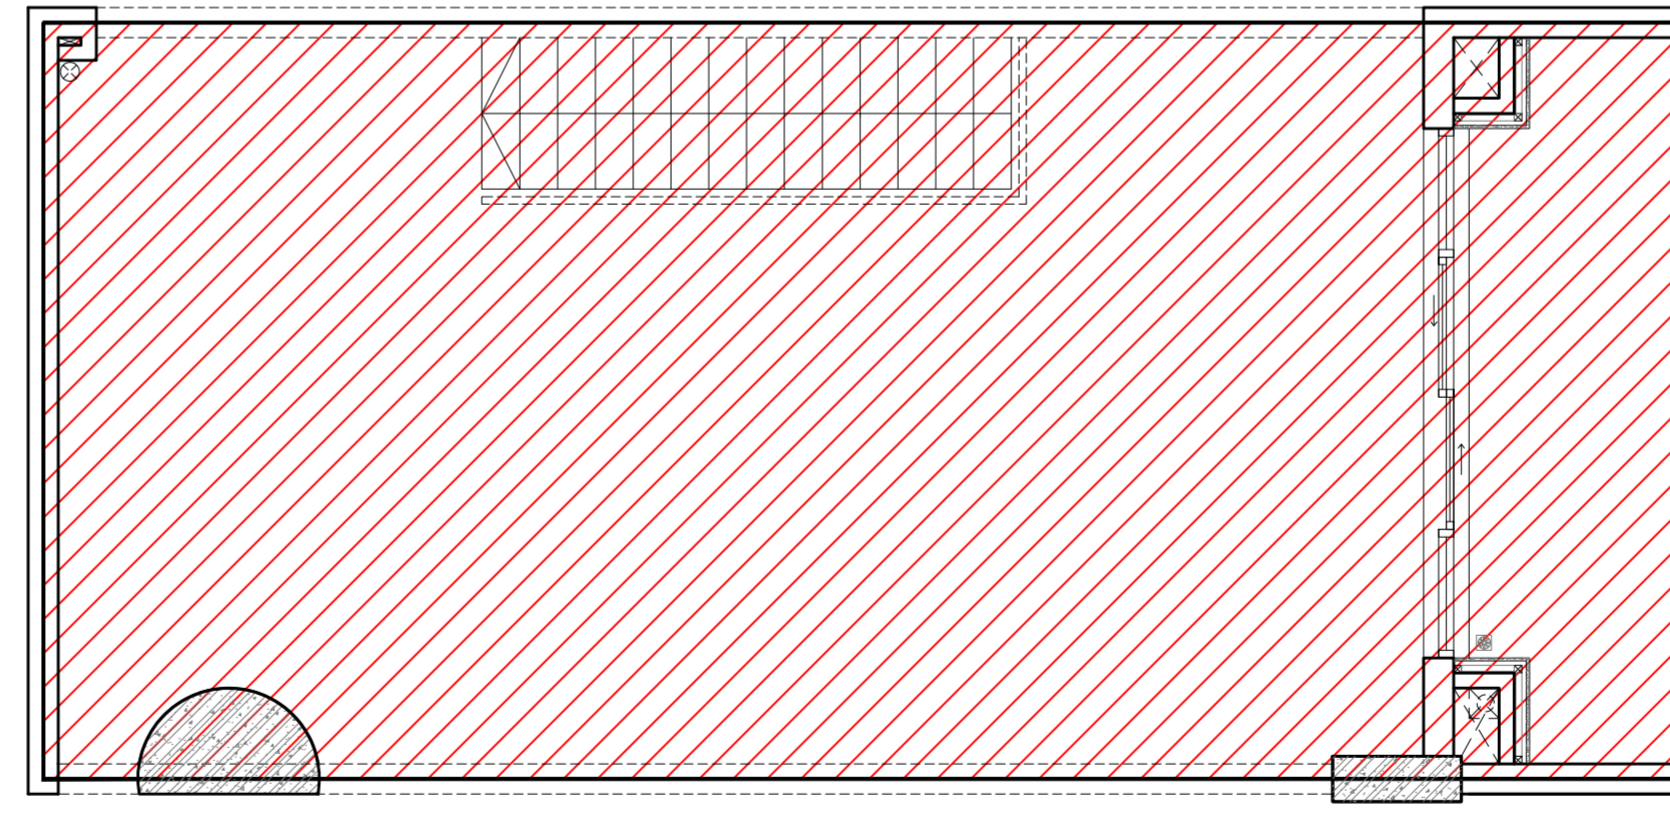


SH 25 LAYOUT ABOVE  
GROSS FLOOR AREA SCALE: 1/50

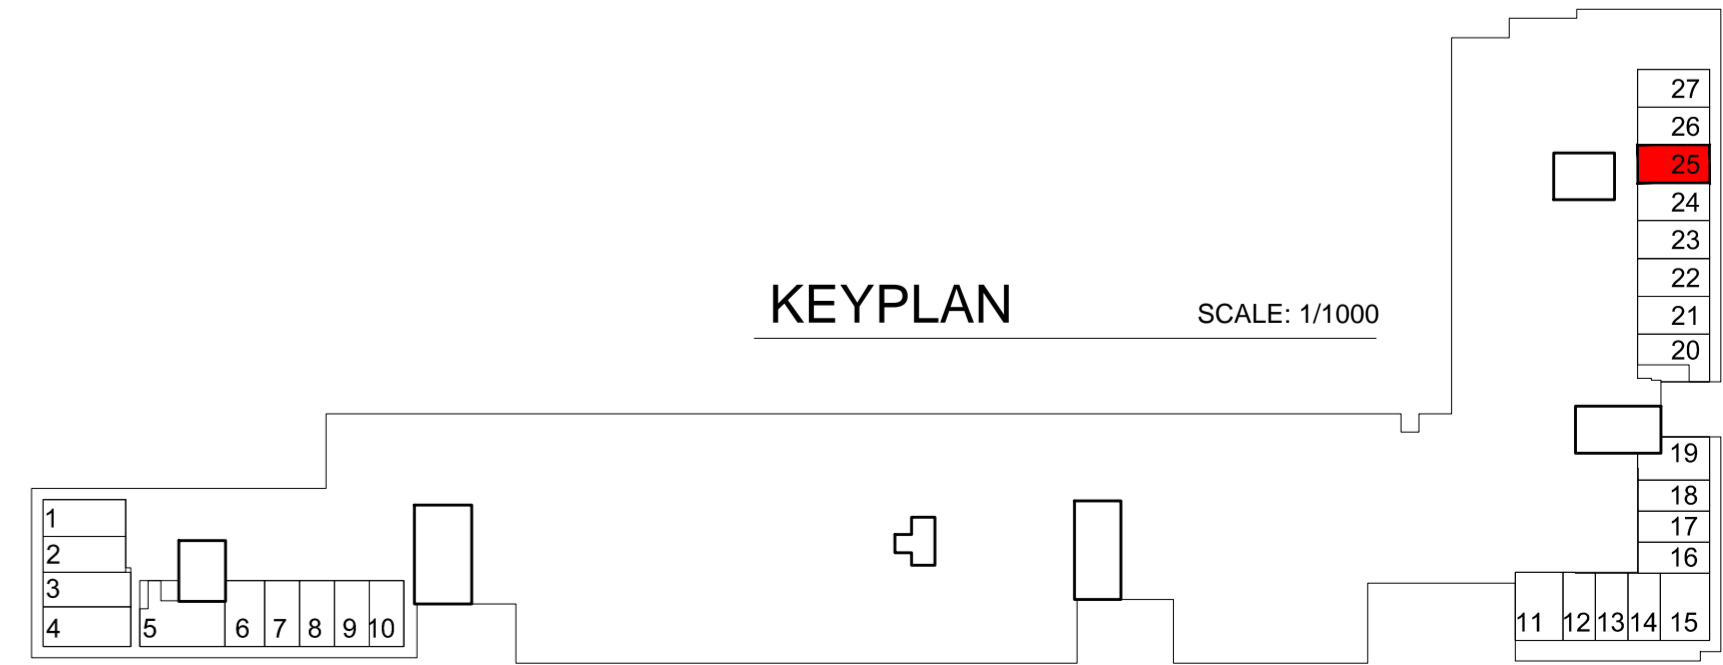


KEYPLAN SCALE: 1/1000


| Shophouse No.25 | NFA Area (m2) | GFA Area (m2) |
|-----------------|---------------|---------------|
| Total Area      | 91.00         | 101.00        |

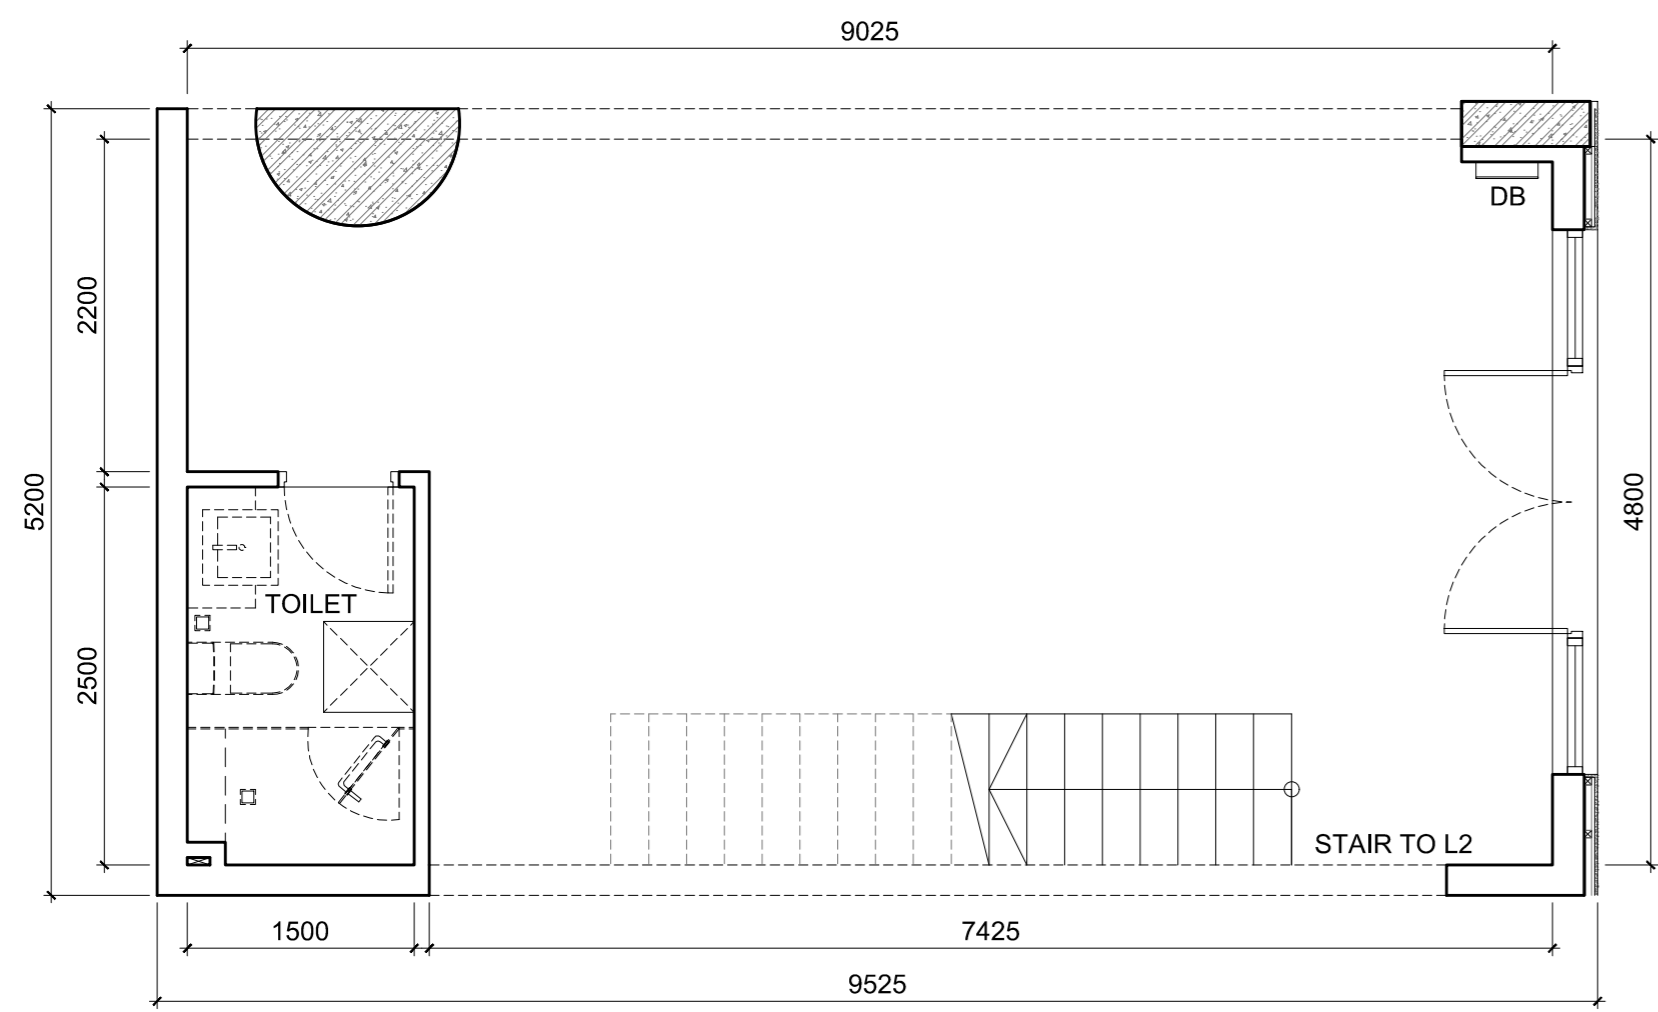


SH 26 LAYOUT BELOW  
1st FLOOR SCALE: 1/50

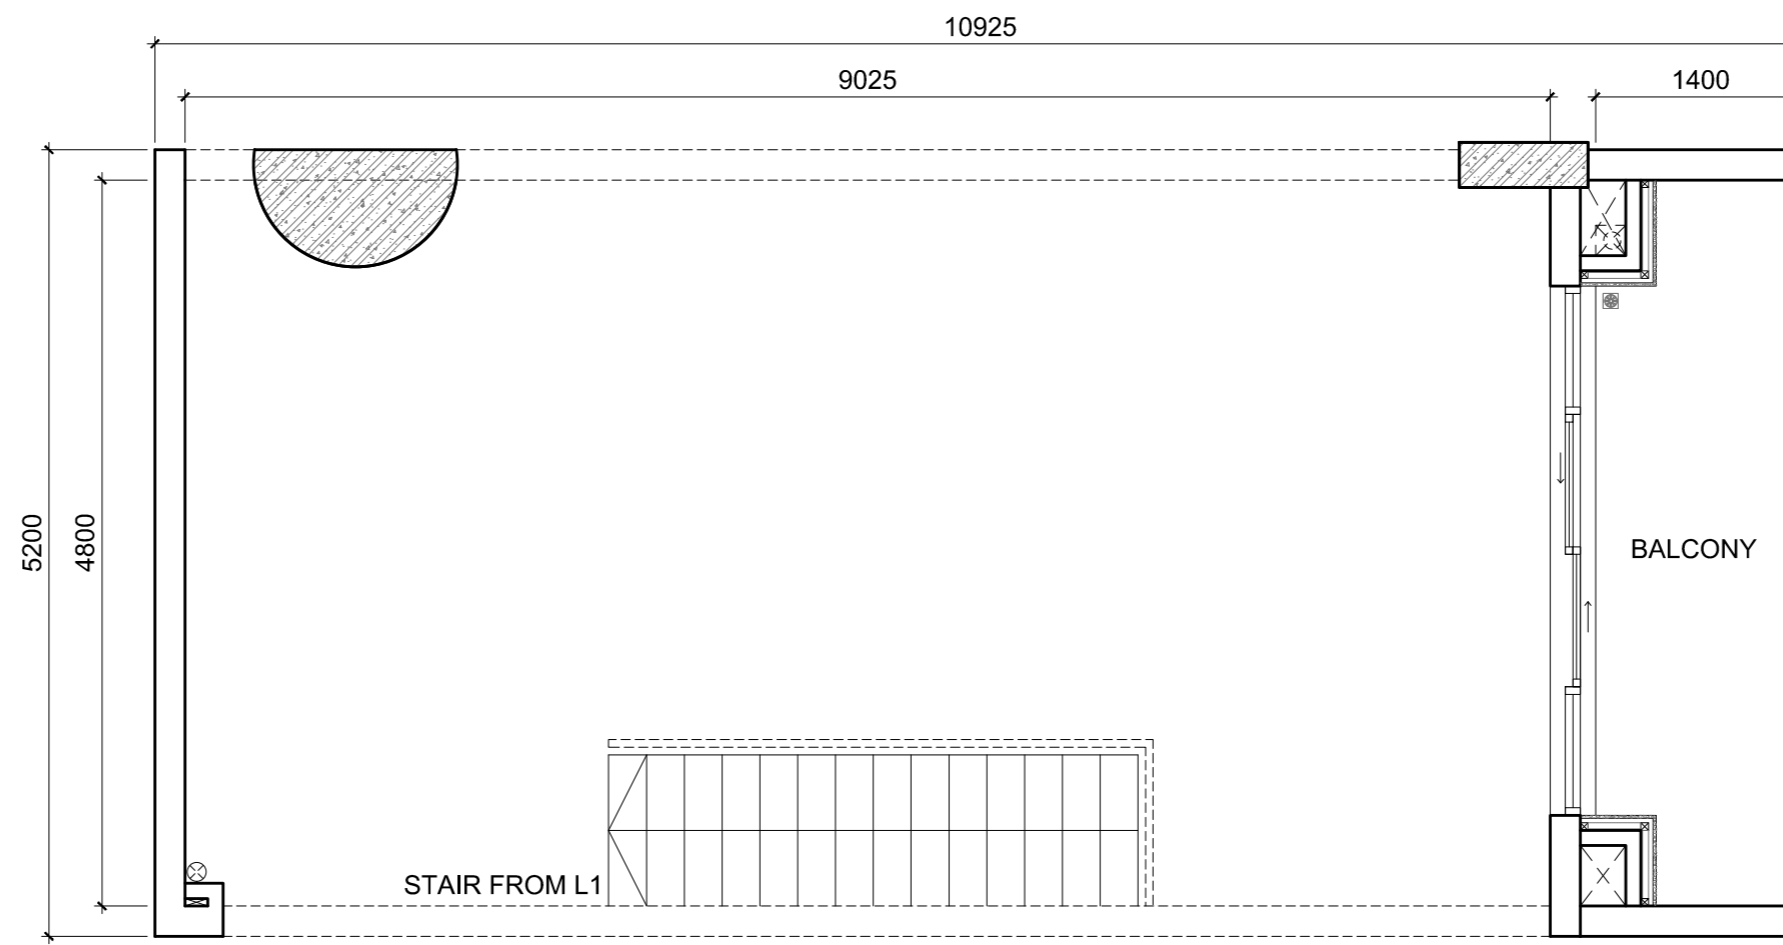


SH 26 LAYOUT ABOVE  
2nd FLOOR SCALE: 1/50

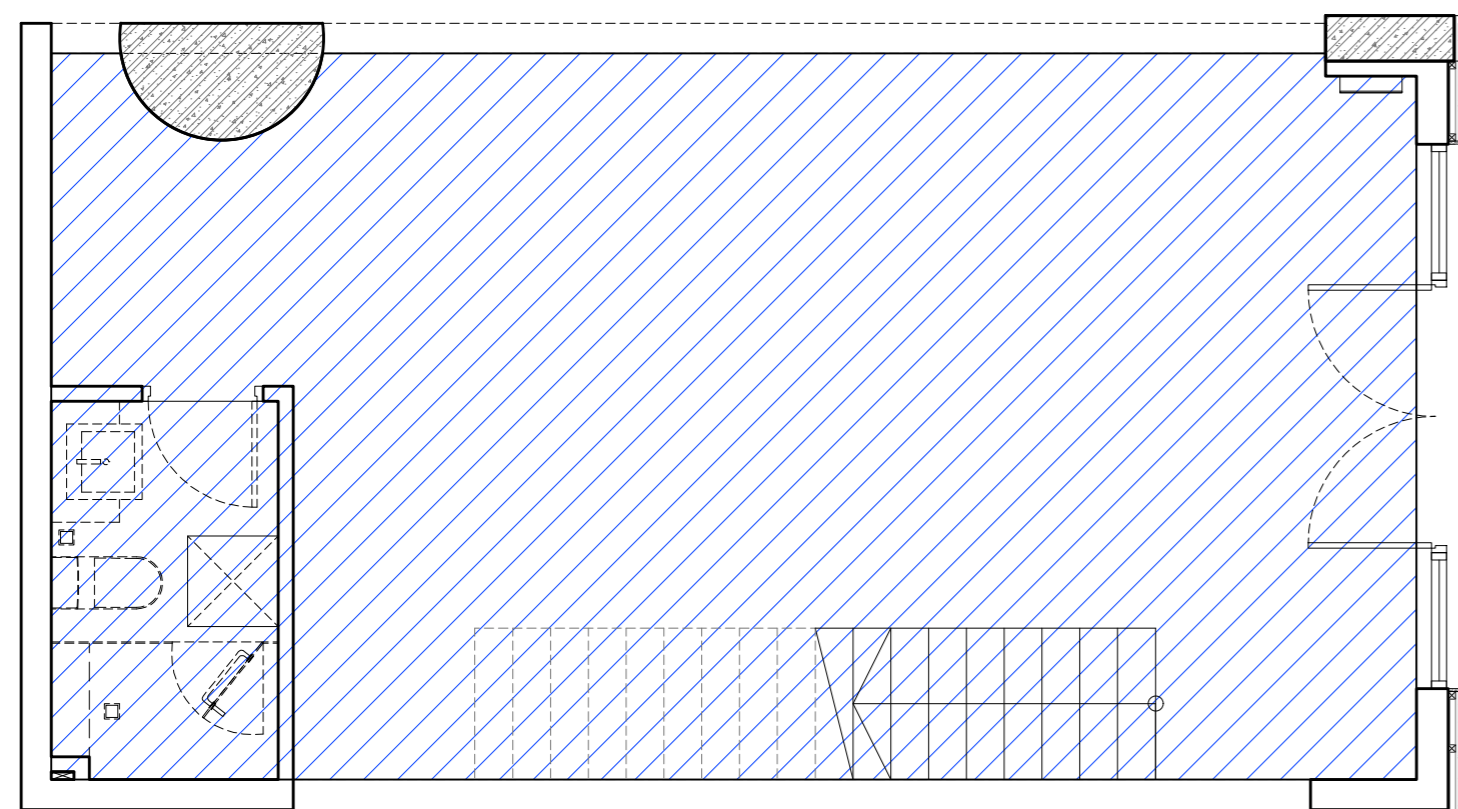


SH 26 LAYOUT BELOW  
NET FLOOR AREA SCALE: 1/50

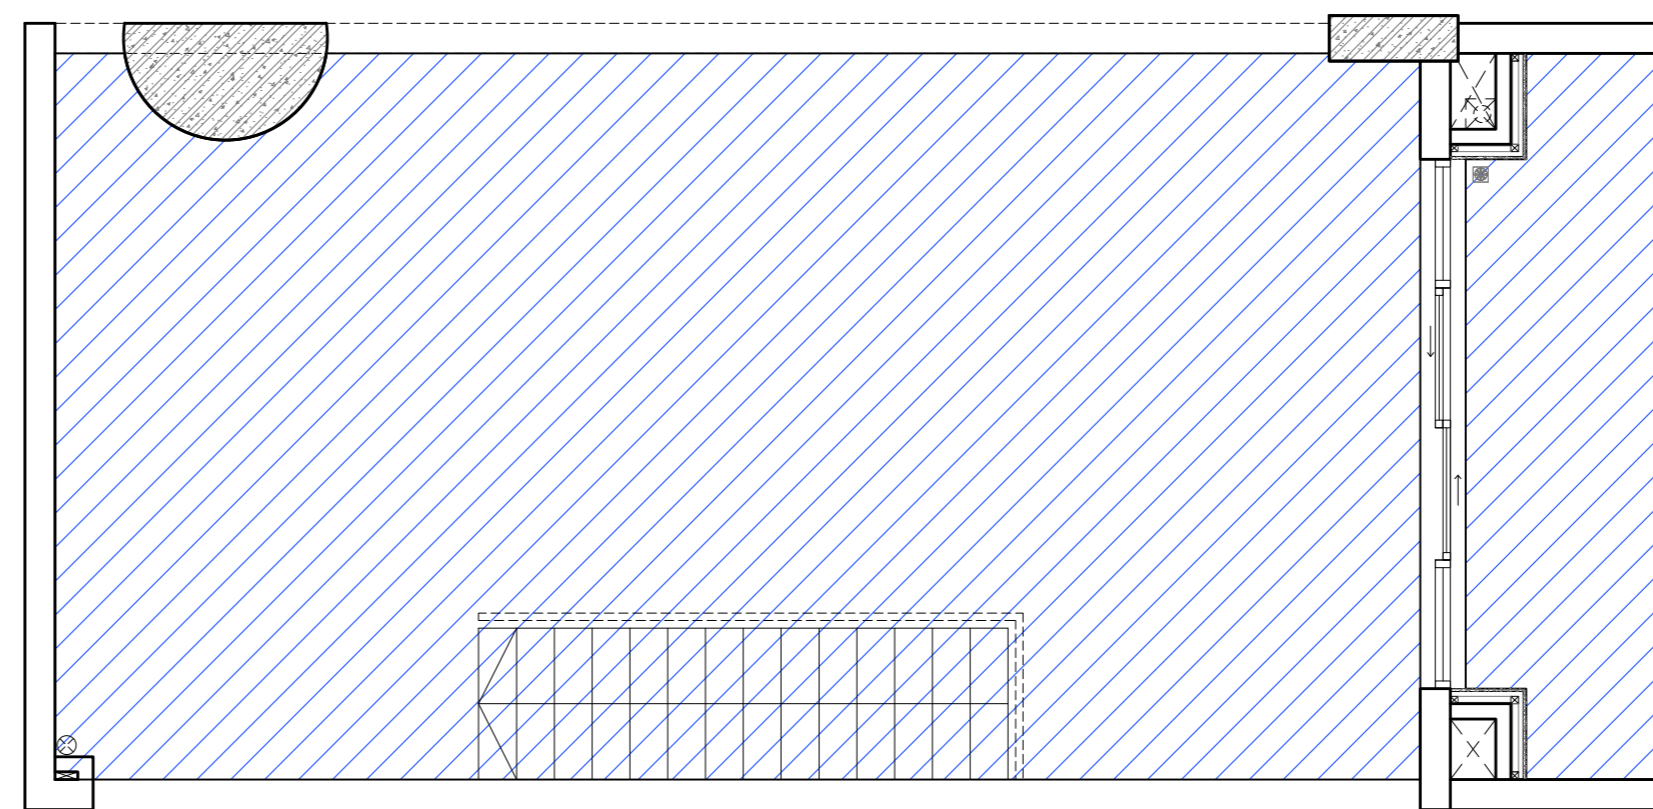


SH 26 LAYOUT ABOVE  
NET FLOOR AREA SCALE: 1/50

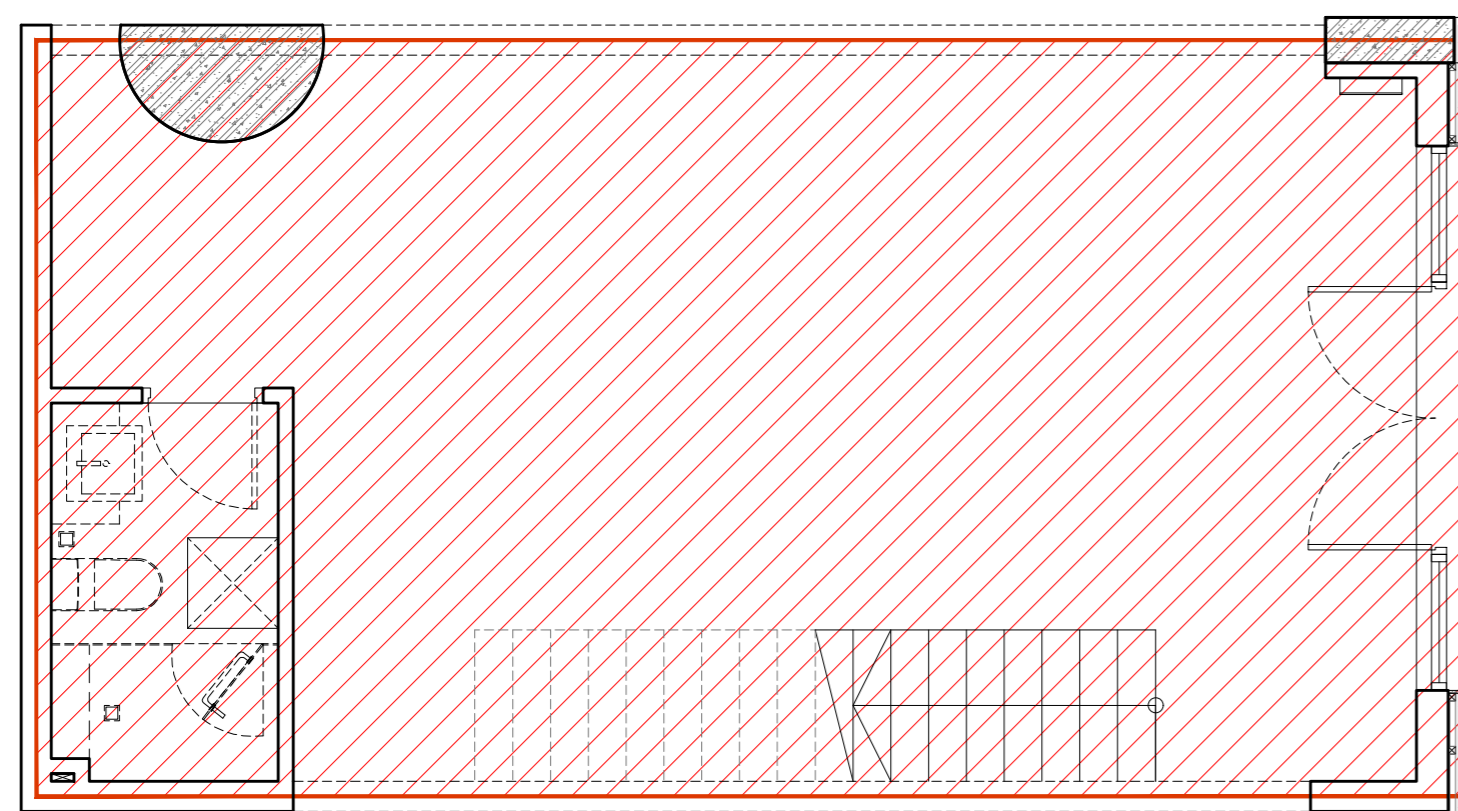

SH 26 LAYOUT BELOW  
GROSS FLOOR AREA SCALE: 1/50

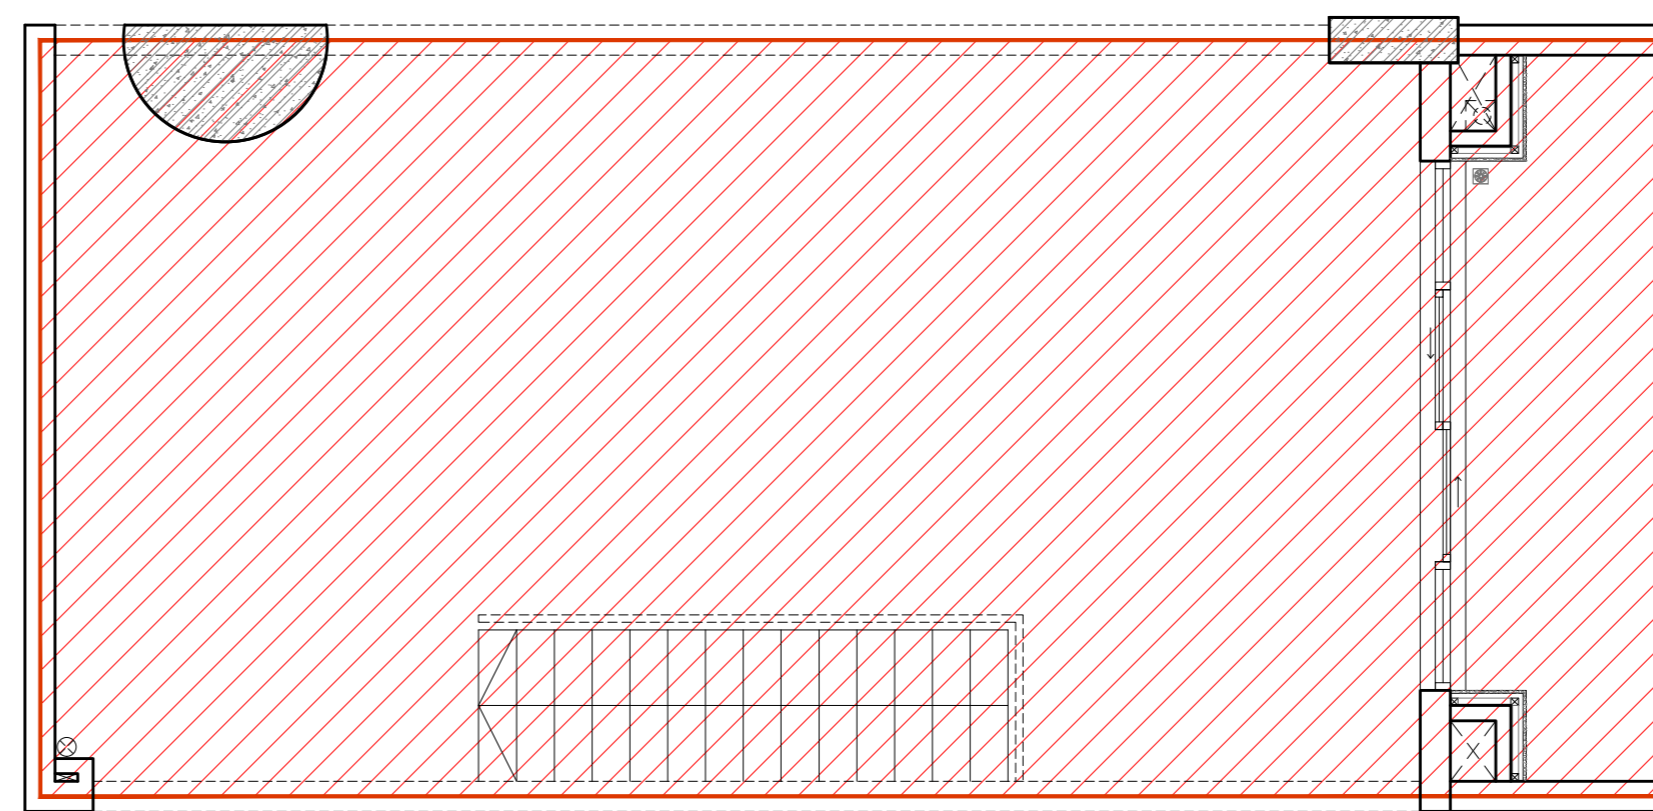


SH 26 LAYOUT ABOVE  
GROSS FLOOR AREA SCALE: 1/50

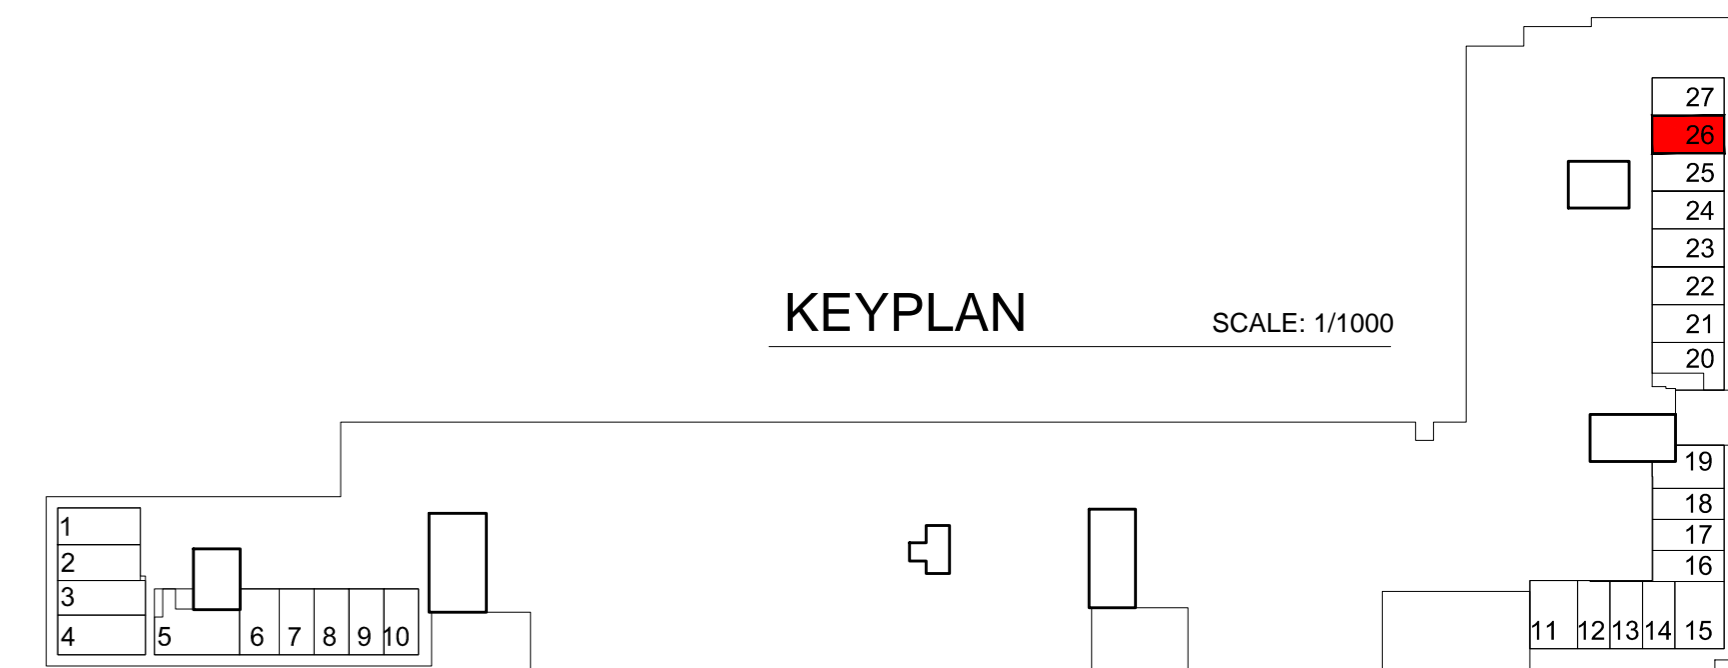


KEYPLAN SCALE: 1/1000


| Shophouse No.26 | NFA Area (m2) | GFA Area (m2) |
|-----------------|---------------|---------------|
| Total Area      | 91.00         | 101.00        |

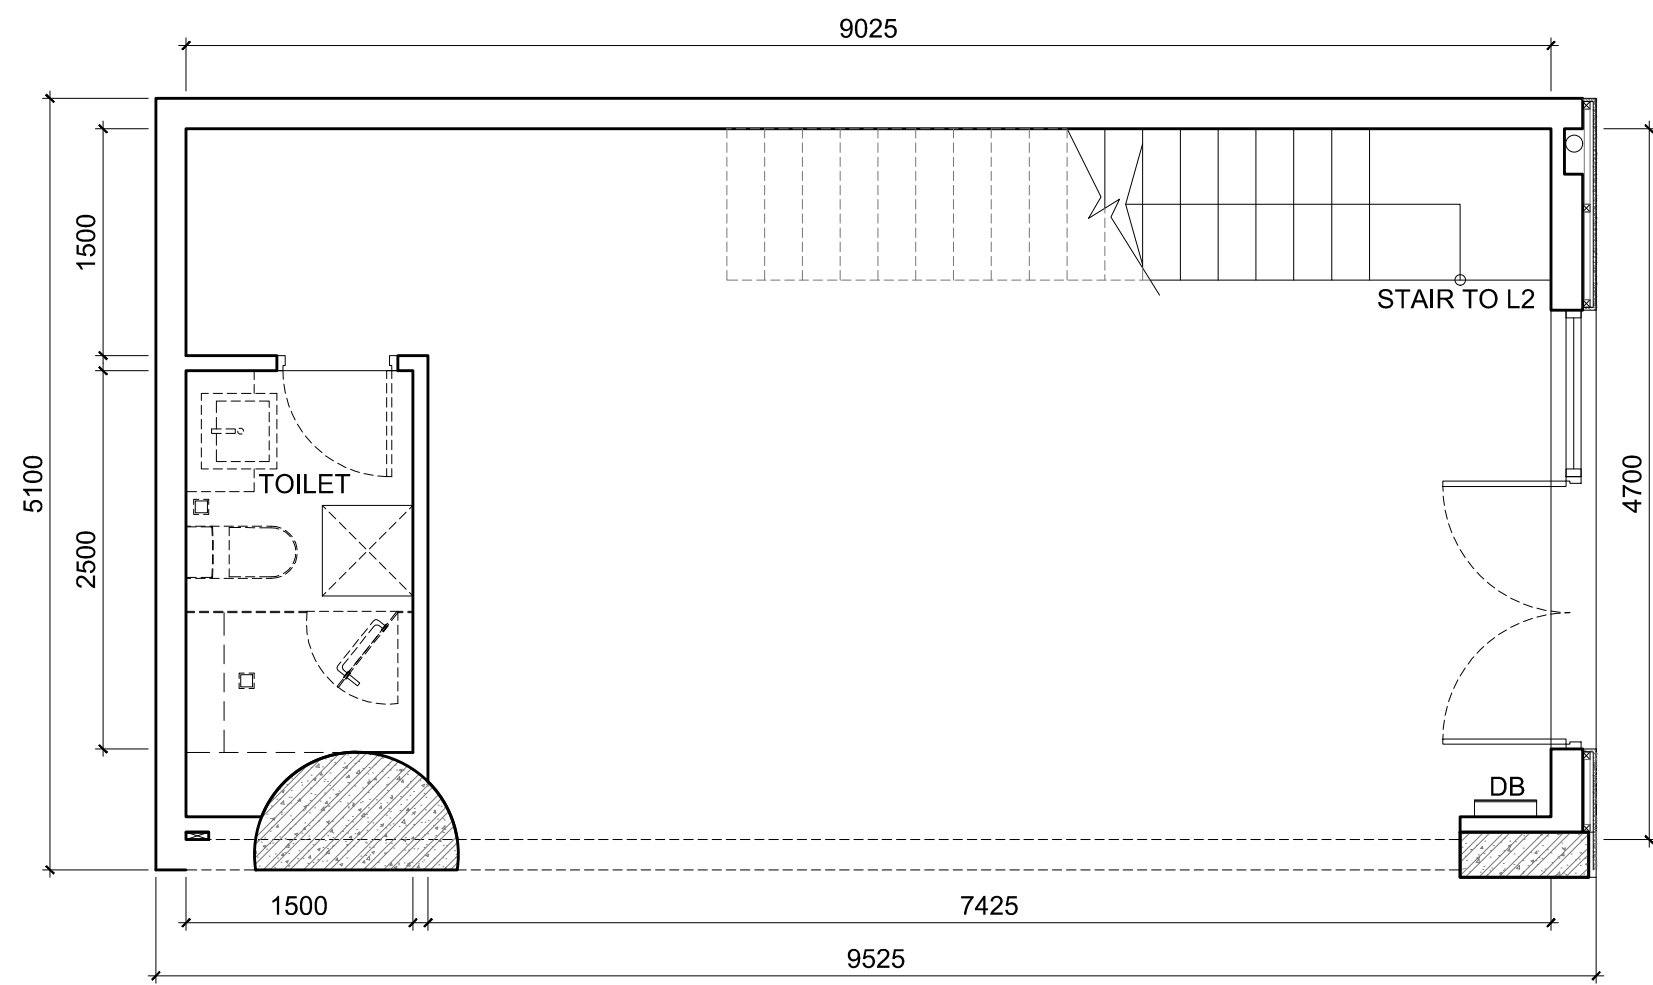


SH 27 LAYOUT BELOW  
1st FLOOR SCALE: 1/50

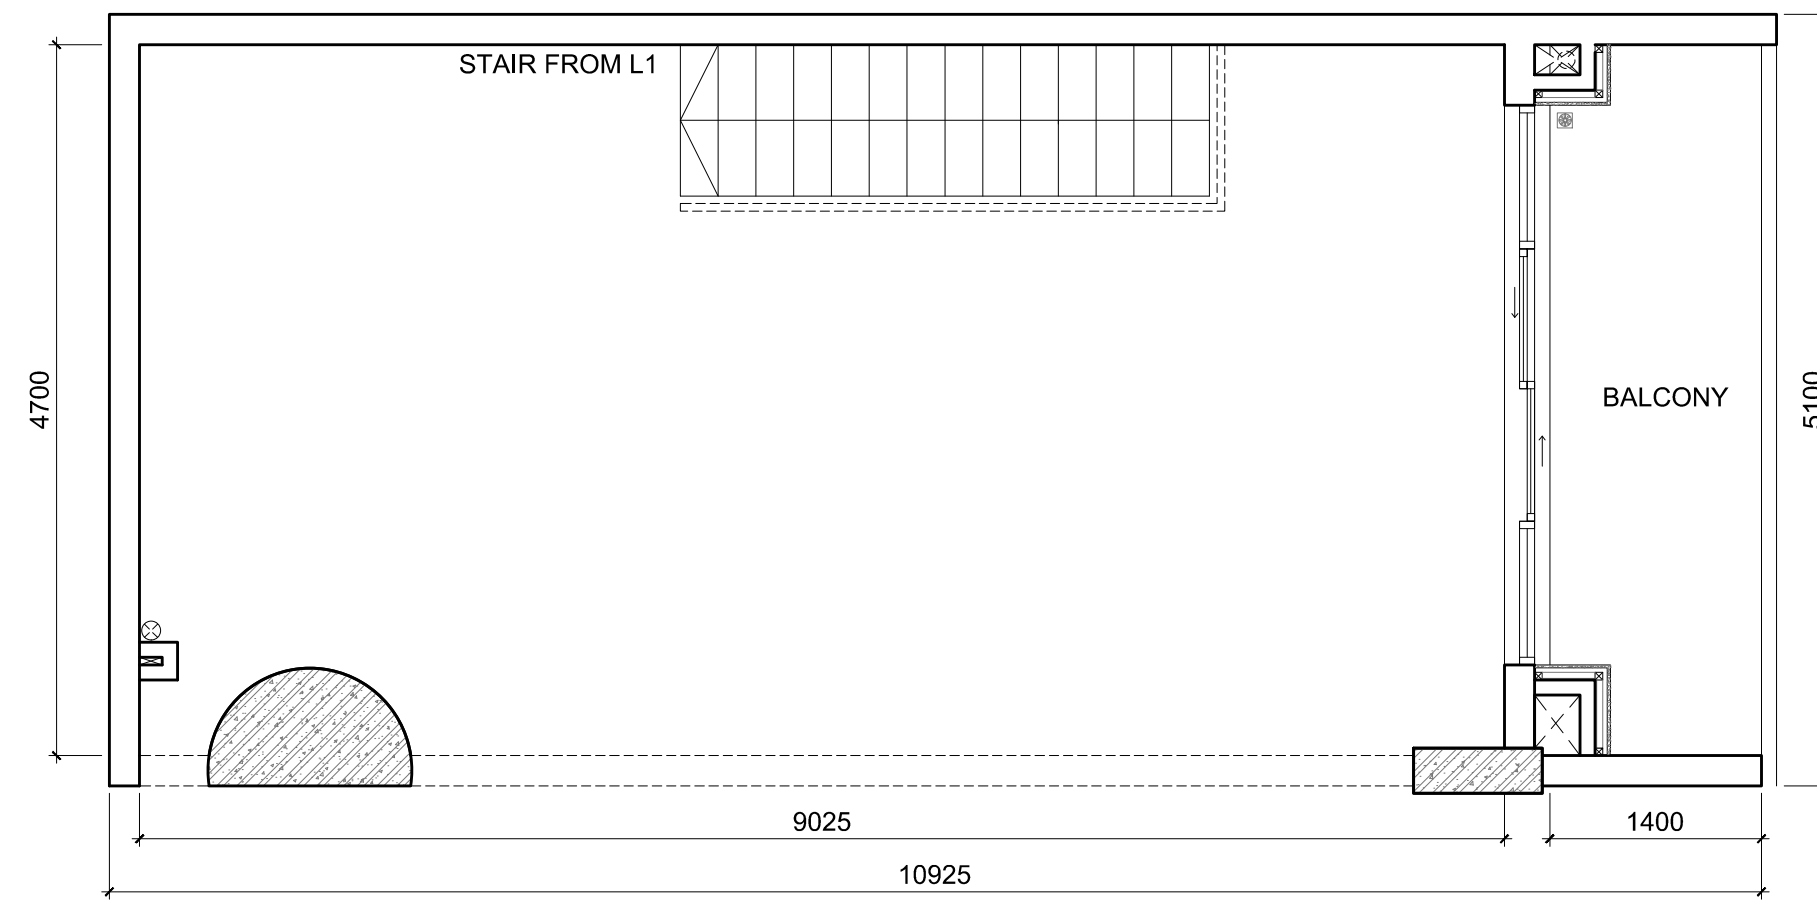


SH 27 LAYOUT ABOVE  
2nd FLOOR SCALE: 1/50

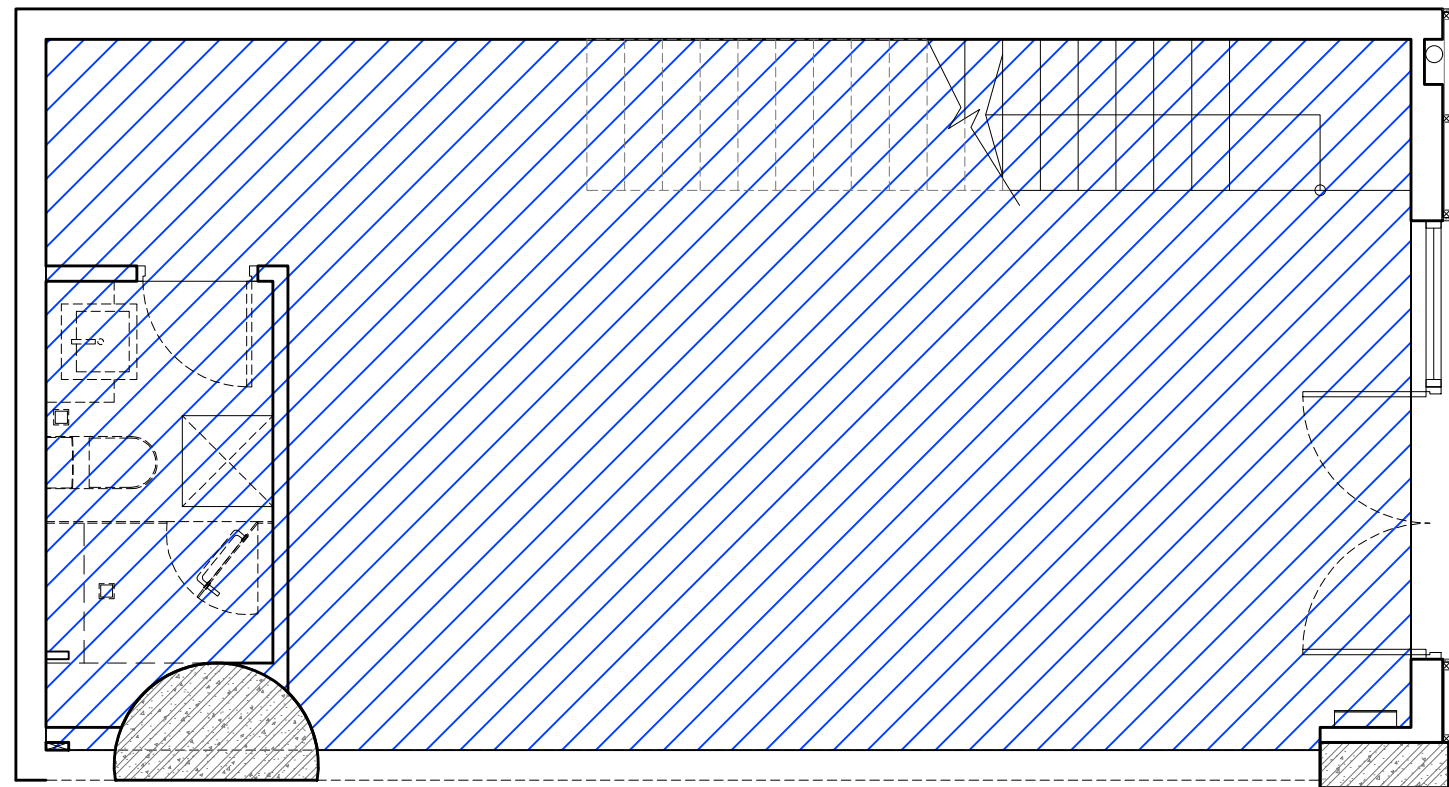


SH 27 LAYOUT BELOW  
NET FLOOR AREA SCALE: 1/50

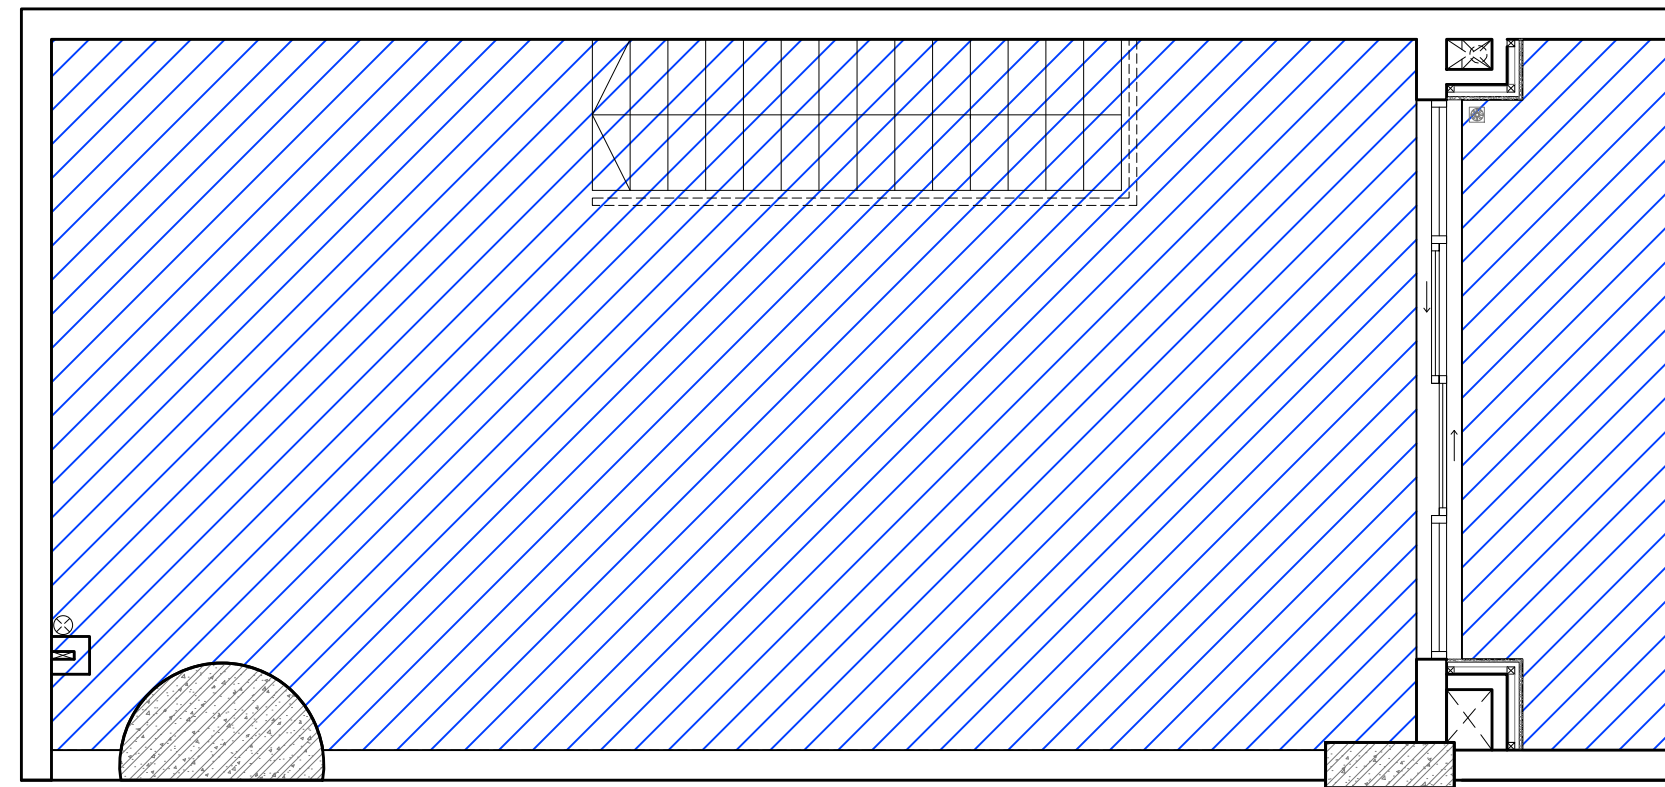


SH 27 LAYOUT ABOVE  
NET FLOOR AREA SCALE: 1/50

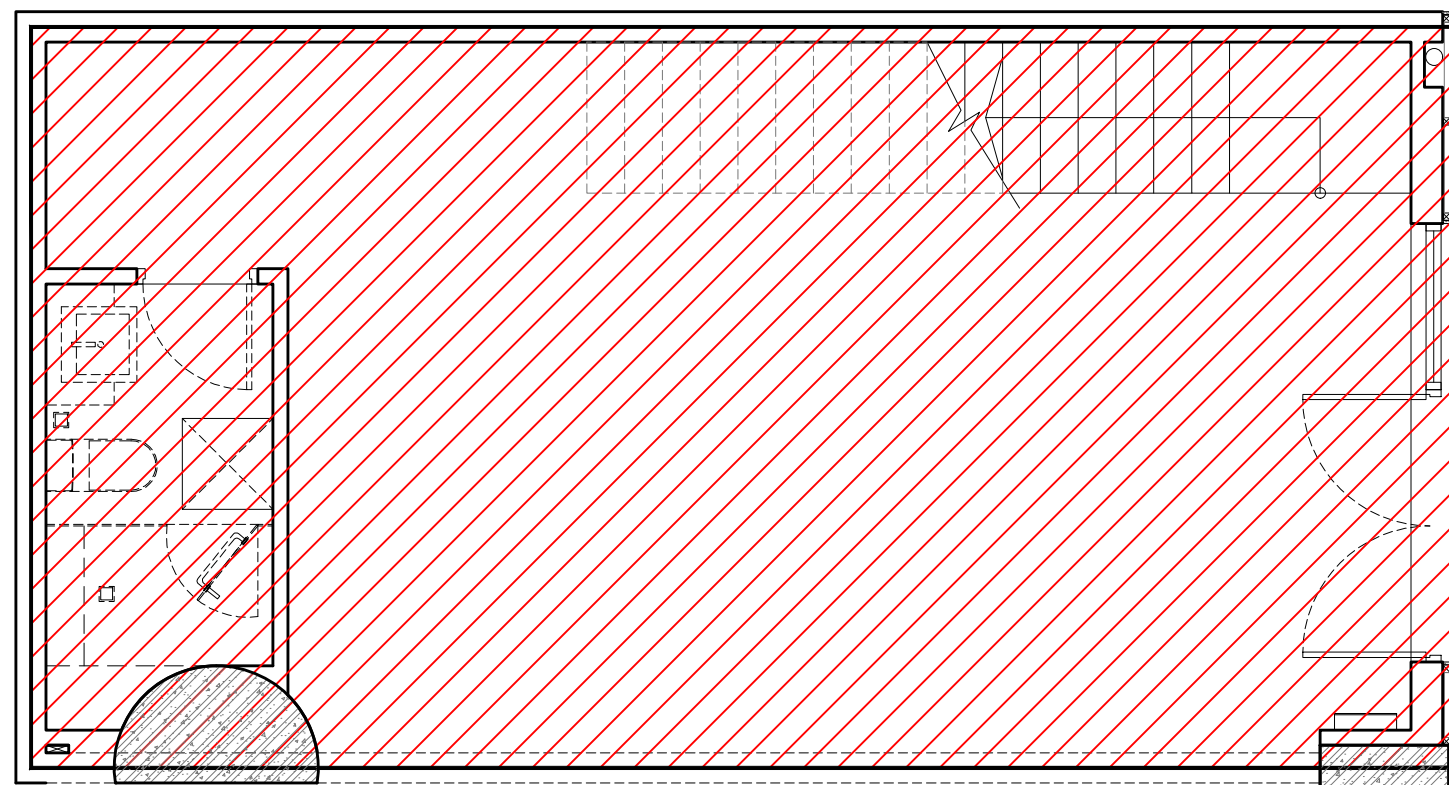

SH 27 LAYOUT BELOW  
GROSS FLOOR AREA SCALE: 1/50

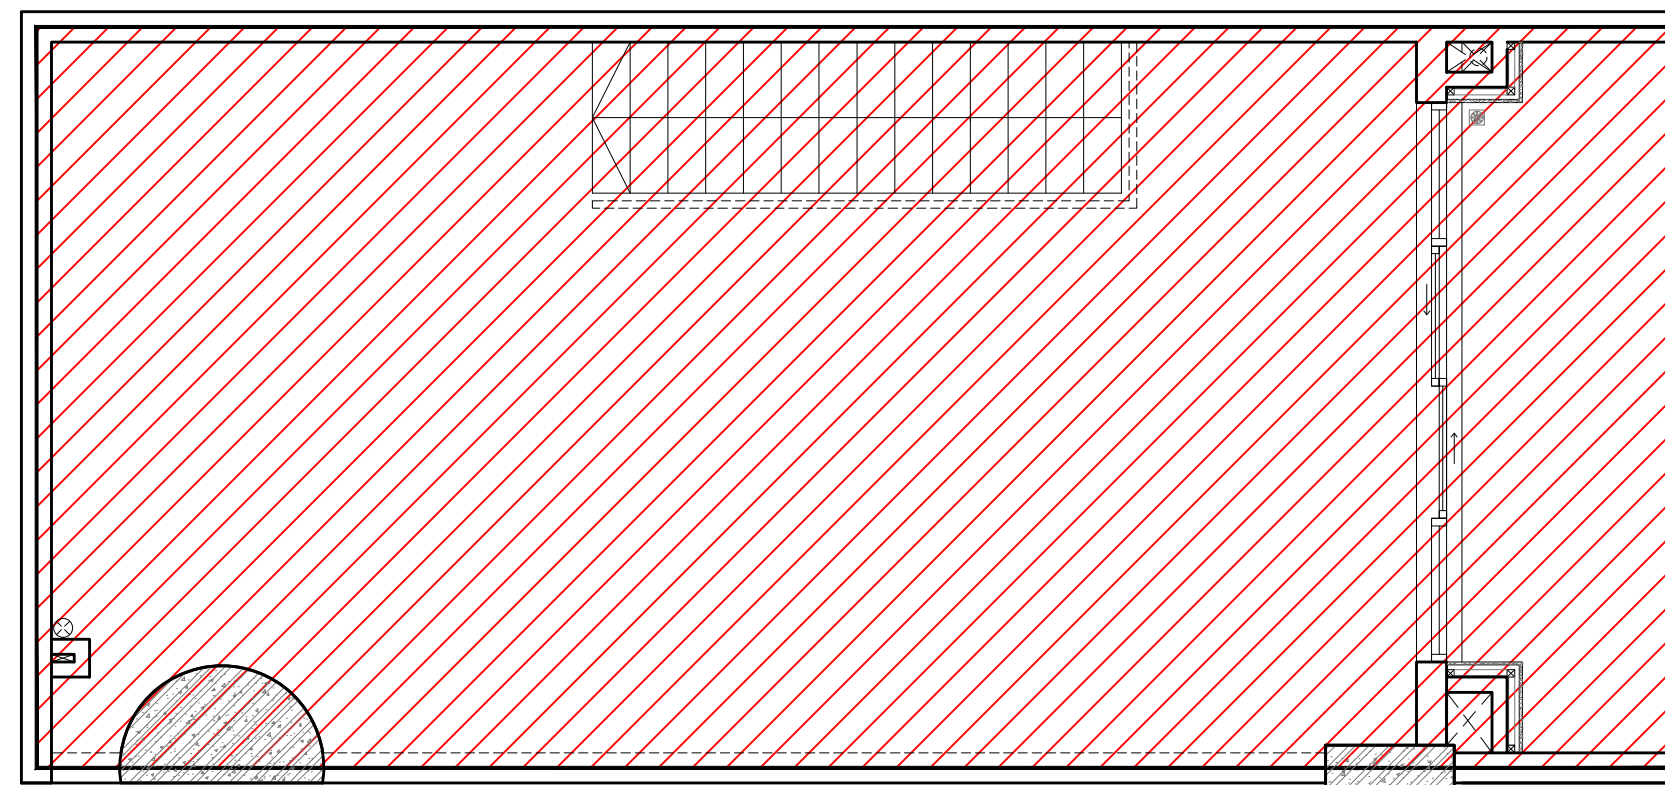

SH 27 LAYOUT ABOVE  
GROSS FLOOR AREA SCALE: 1/50

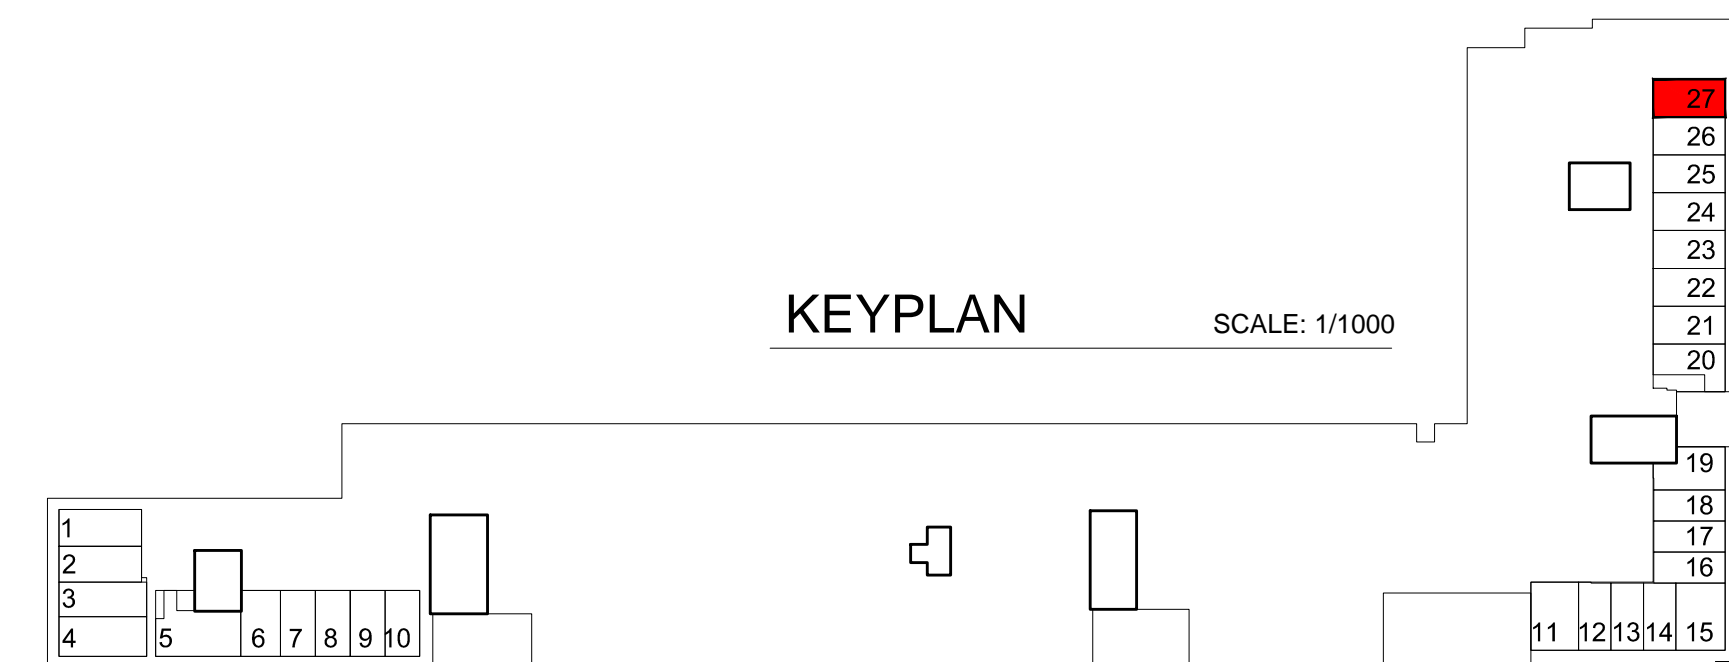

KEYPLAN SCALE: 1/1000

| Shophouse No.27 | NFA Area (m2) | GFA Area (m2) |
|-----------------|---------------|---------------|
| Total Area      | 89.00         | 99.00         |